


General Notes:

- See A2.4 for wall types and partition types
- Place additional sprinkler heads at windows located in the 1 hour rated wall assembly
- U value of all windows to be 0.32 or greater.

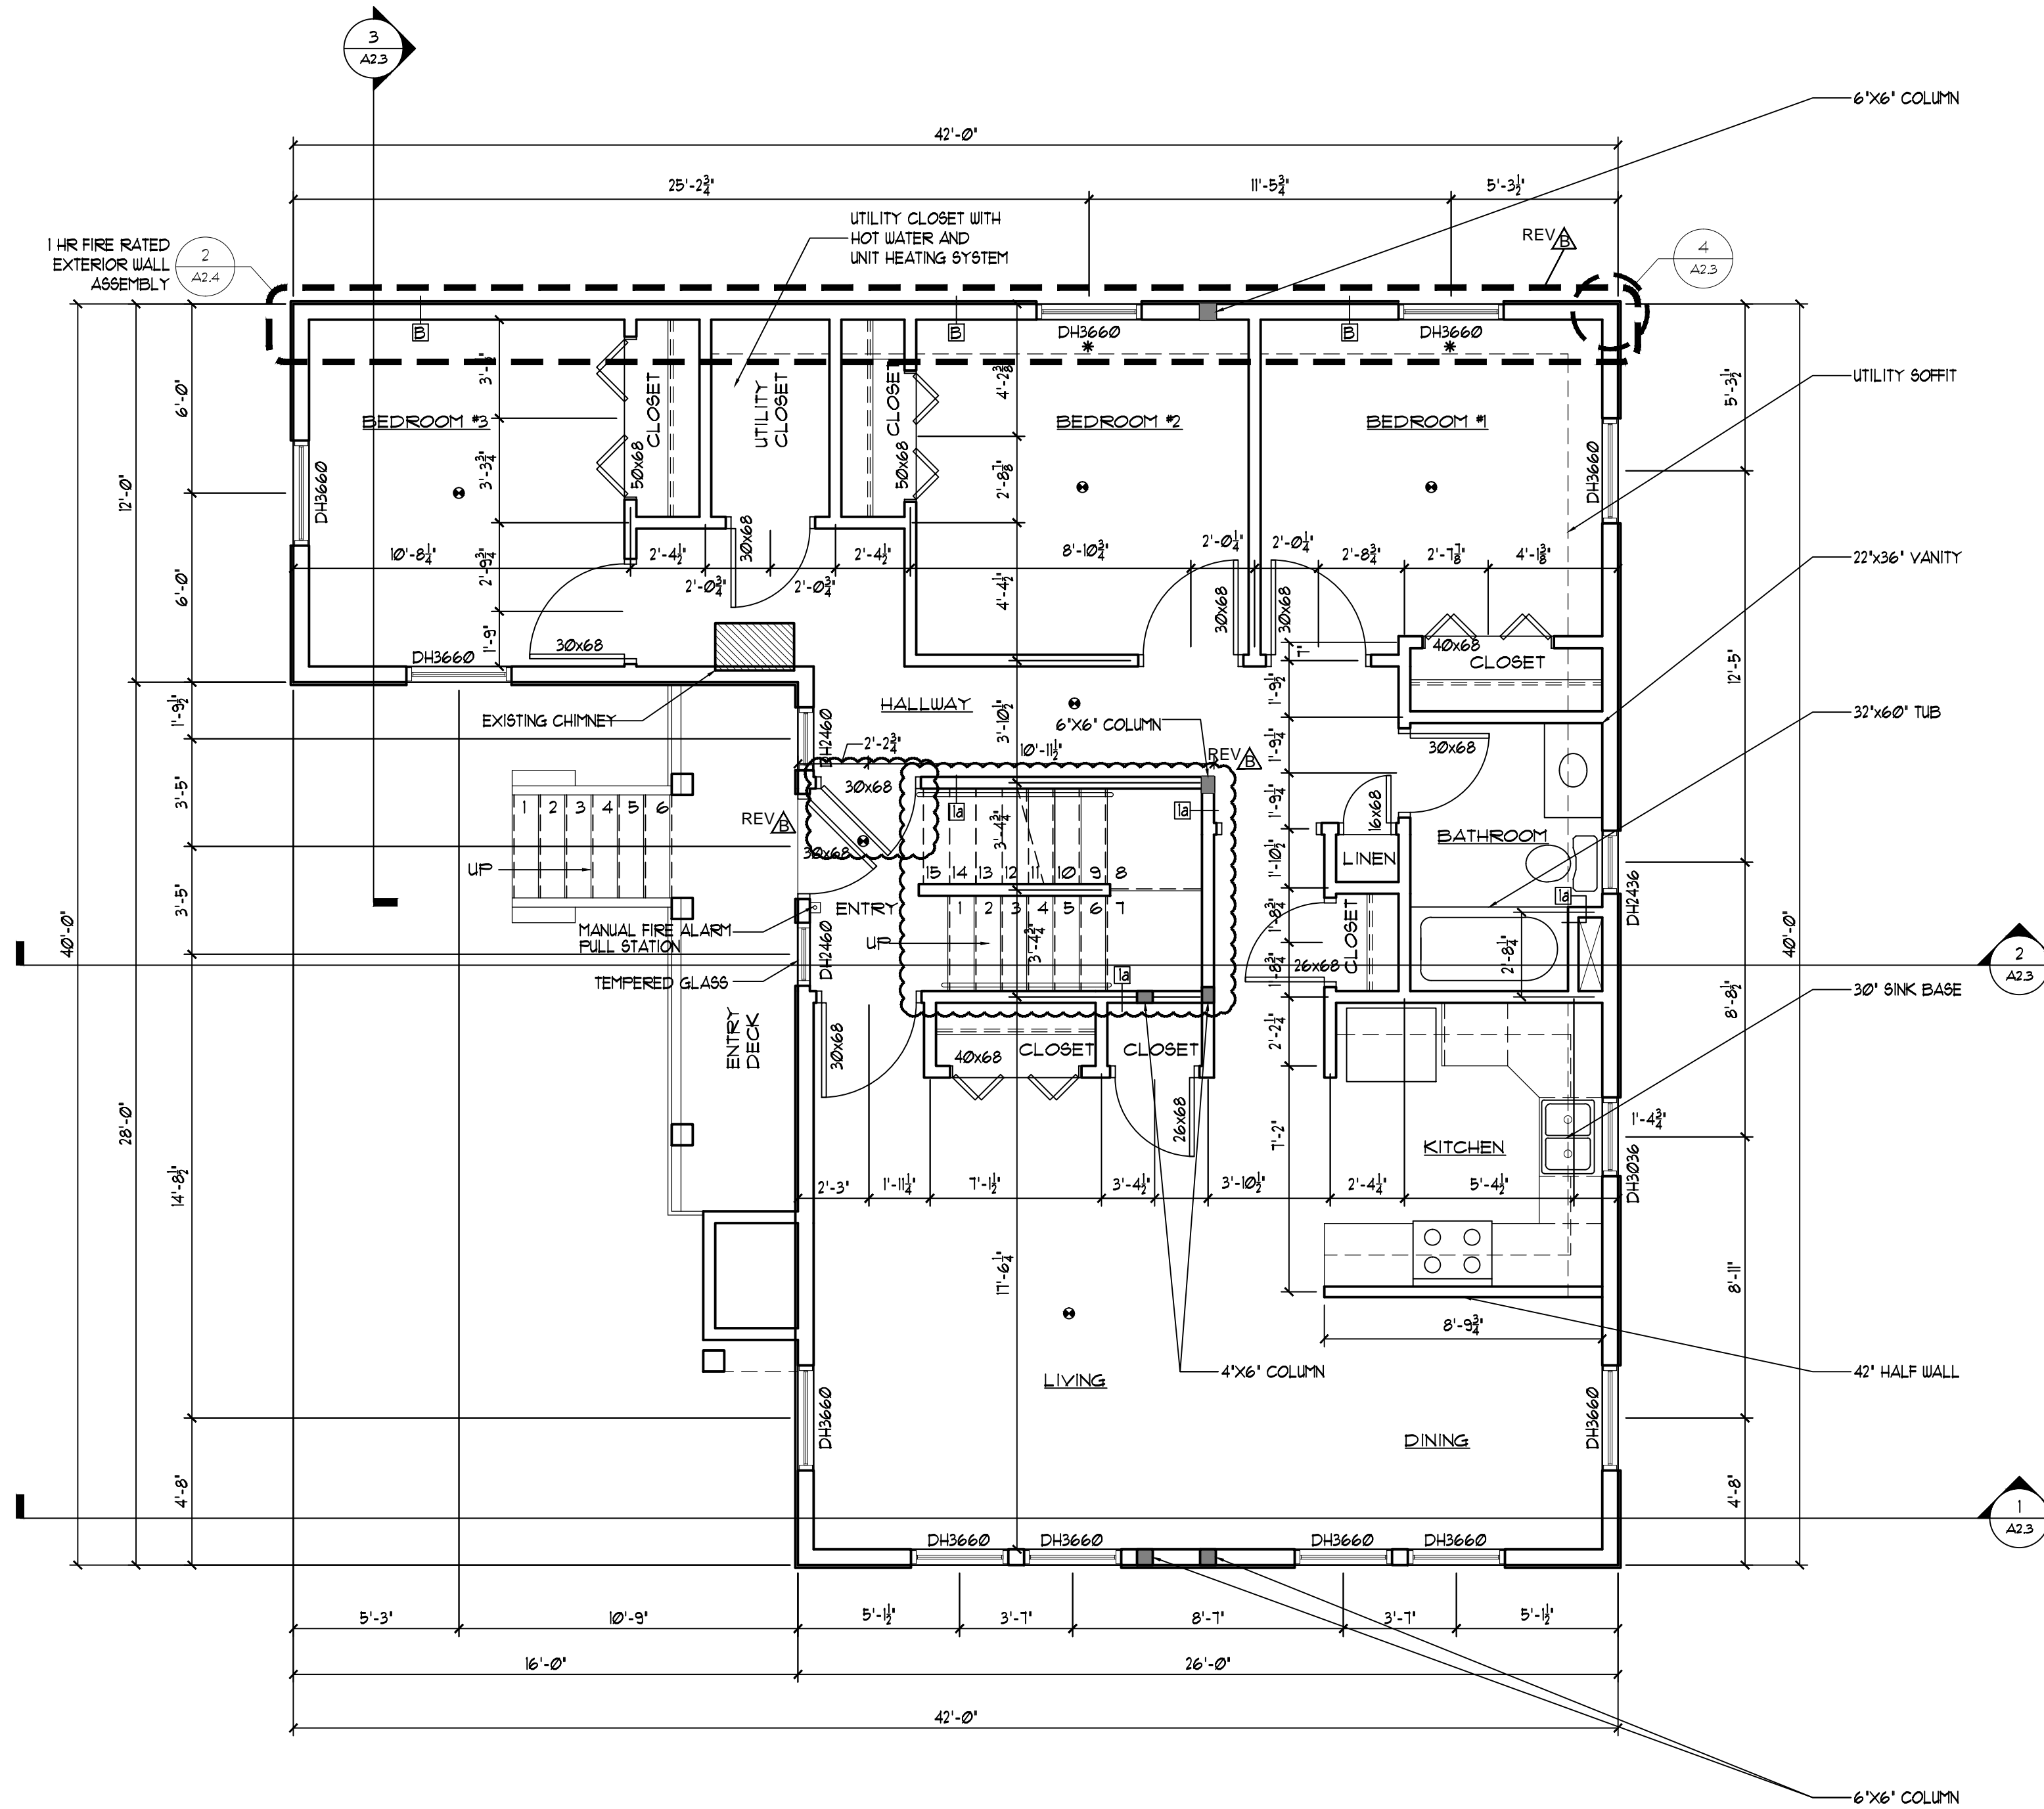

- Smoke Detector
- * Sprinkler head

1 New First Floor Plan
Scale: 1/4" = 1'-0"


- Contractor/owner responsible for securing all necessary permits.
- Contractor/owner will comply with all applicable codes and ordinances.
- Contractor/owner to verify all site grades and dimensions.

PROPERTY OF



Downtown Structural Consultants, LLC

5 Oak Street
Cumberland, Maine 04102
phone: 207.629.8015
email: cty@downtownstructural.com

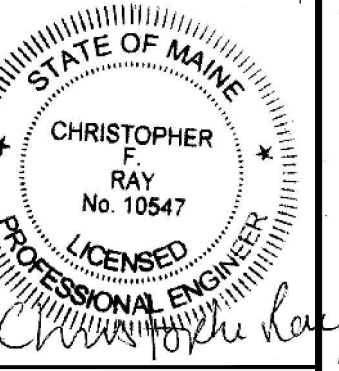

35 Mayo Street Re-Model
Portland, Maine
Fowler-Greeves Construction

DATE	NO	REMARKS
08-03-09	A	ISSUED FOR PERMITTING
09-24-09	B	REVISED AS PER CITY COMMENT

CODE: IRC 2003
TOWN: Portland
DATE: 06-16-09
SCALE: AS NOTED
DRAWN: JJO
TITLE: New First Floor Plan
FILE: 015-017-09
SHEET: A1.2