


General Notes:

1. See A2.4 for wall types and partition types
2. Place additional sprinkler heads at windows located in the 1 hour rated wall assembly
3. U value of all windows to be 0.32 or greater.

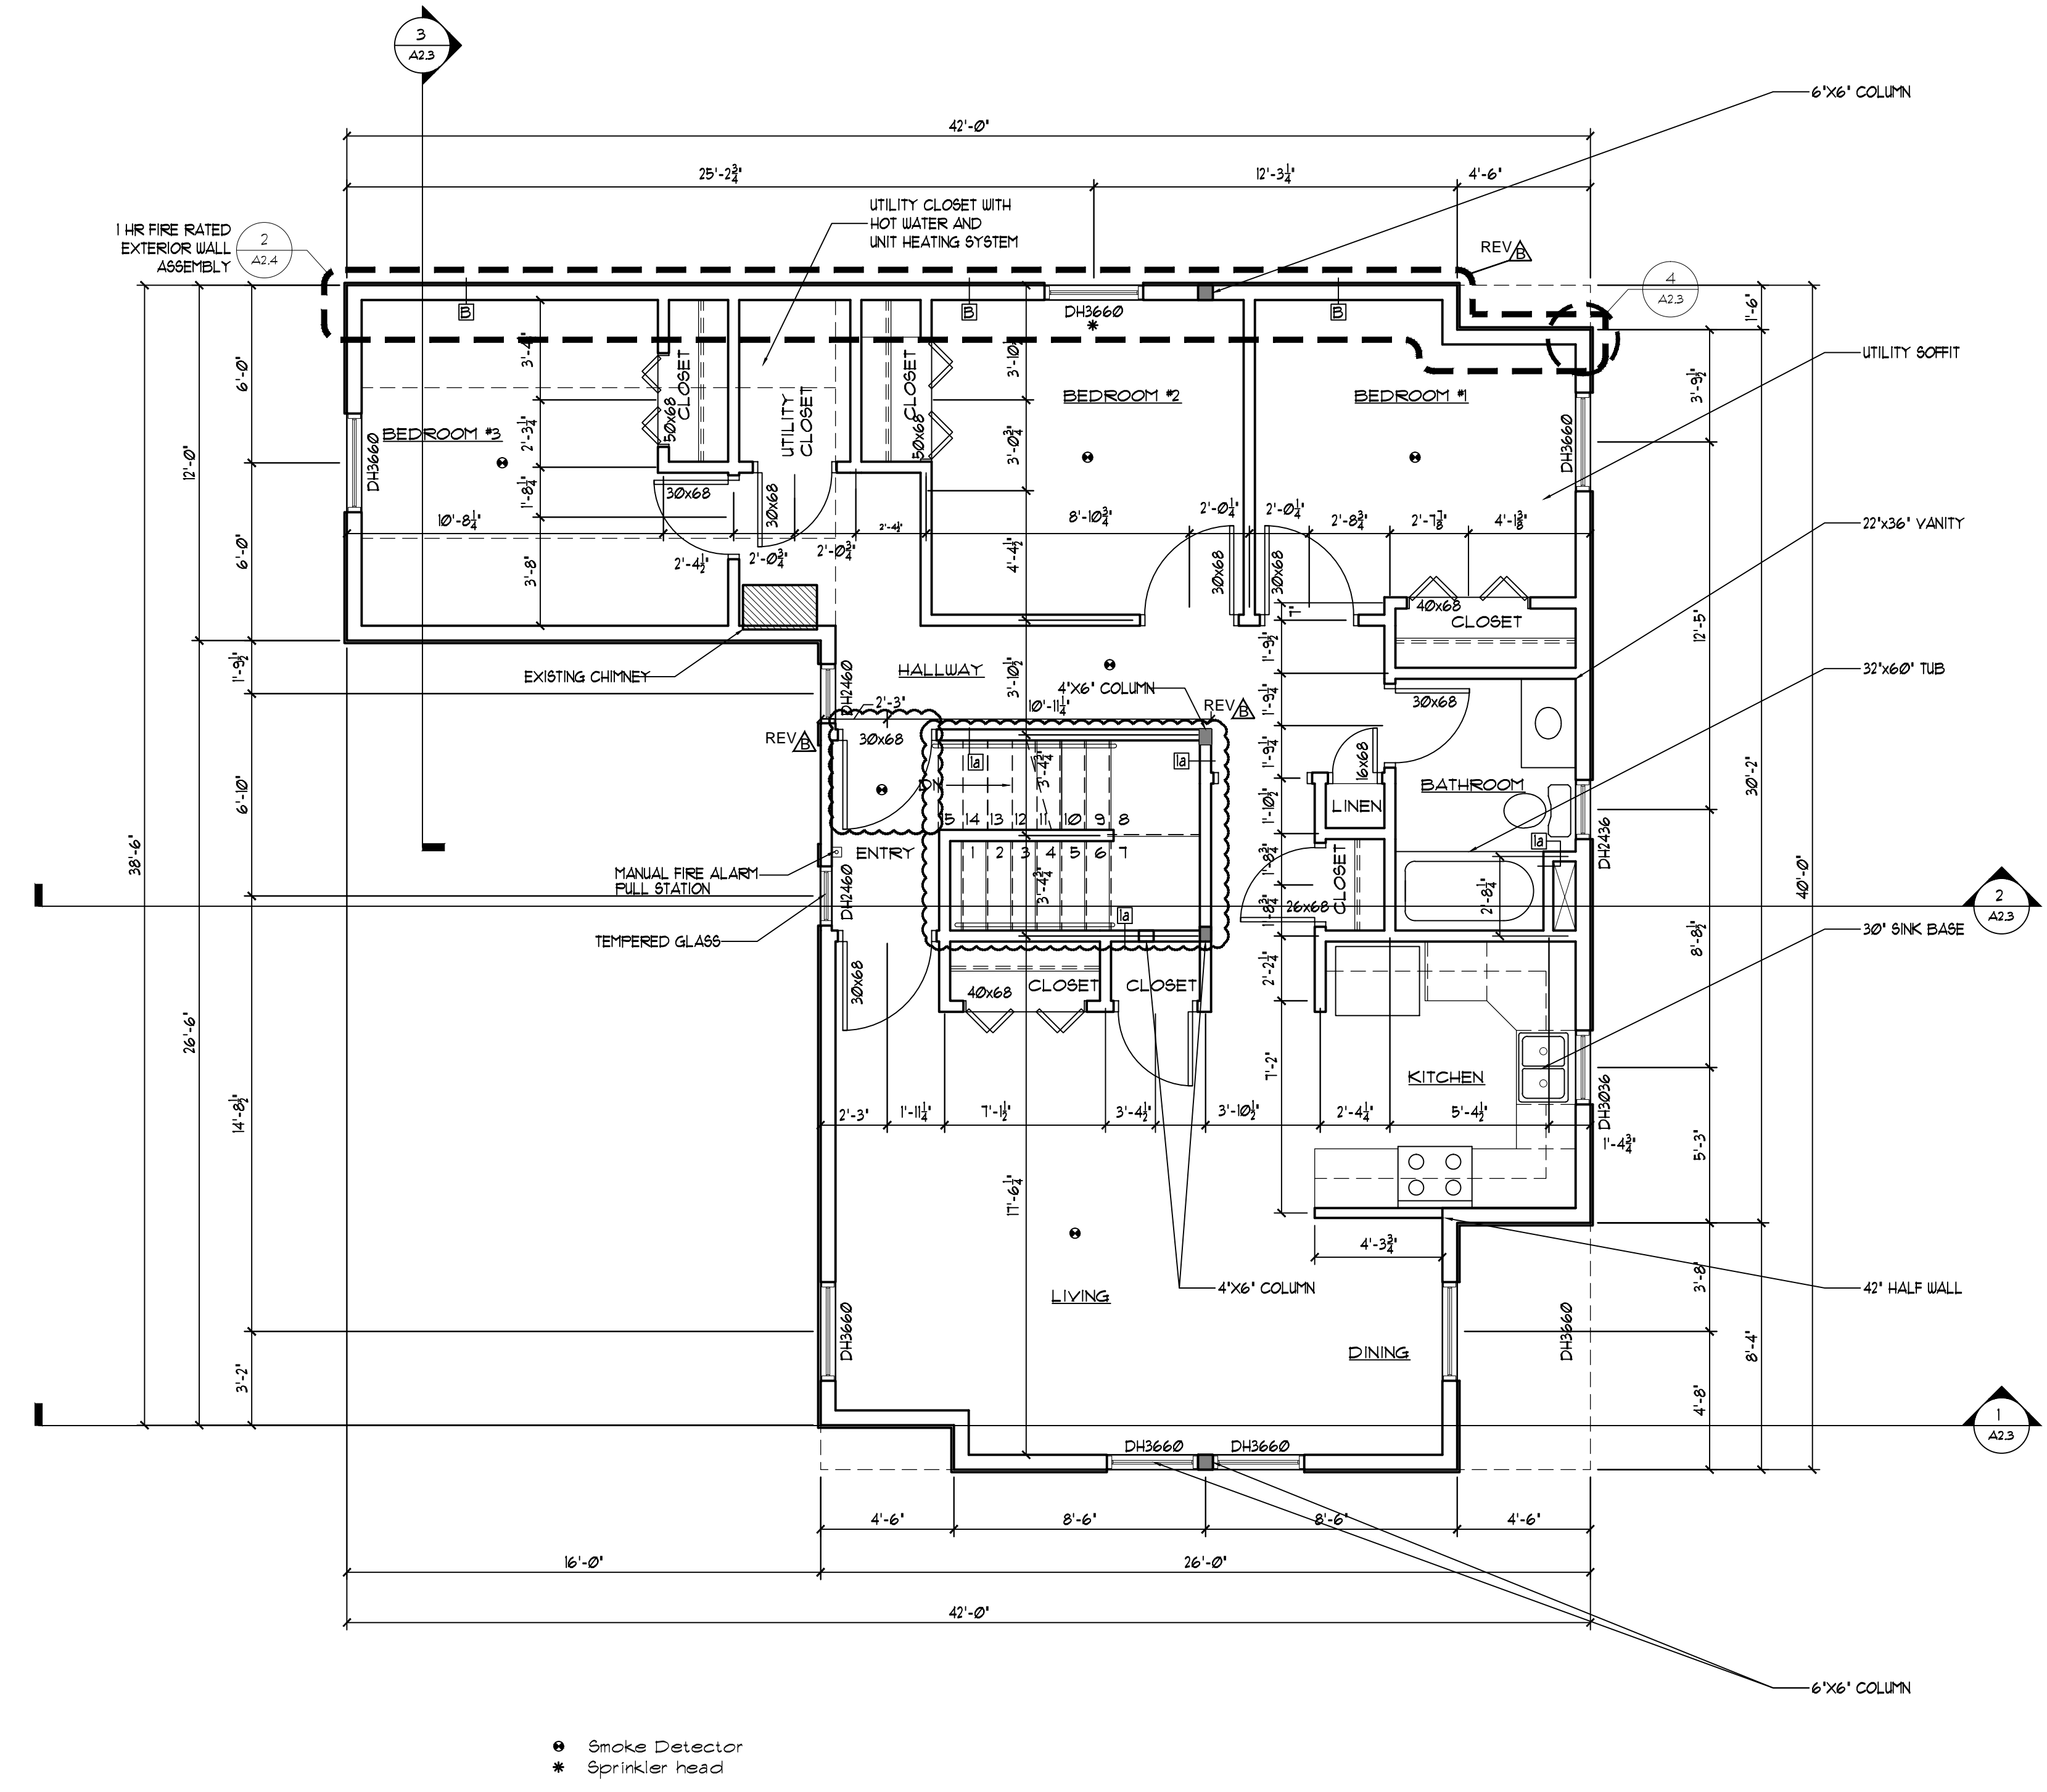

1 New Third Floor Plan  
Scale: 1/4" = 1'-0"


- Smoke Detector
- \* Sprinkler head

1. Contractor/owner responsible for securing all necessary permits.
2. Contractor/owner will comply with all applicable codes and ordinances.
3. Contractor/owner to verify all site grades and dimensions.

PROPERTY OF



Downeast Structural Consultants, LLC  
5 Oak Street  
Cumberland, Maine 04102  
phone: 207/829-8015  
email: csc@downeaststructural.com

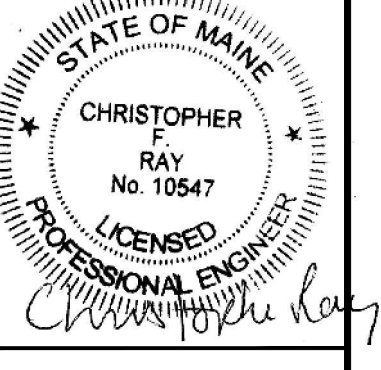

35 Mayo Street Re-Model  
Portland, Maine  
Fowler-Greeves Construction

DATE	NO	REMARKS
08-03-09	A	ISSUED FOR PERMITTING
08-24-09	B	REVISED AS PER CITY COMMENT

CODE: IRC 2003
TOWN: Portland
DATE: 06-16-09
SCALE: AS NOTED
DRAWN: JJO
TITLE: New Third Floor Plan
FILE: 015-017-09
SHEET: A1.4