




1 Front Elevation  
Scale: 1/4" = 1'-0"

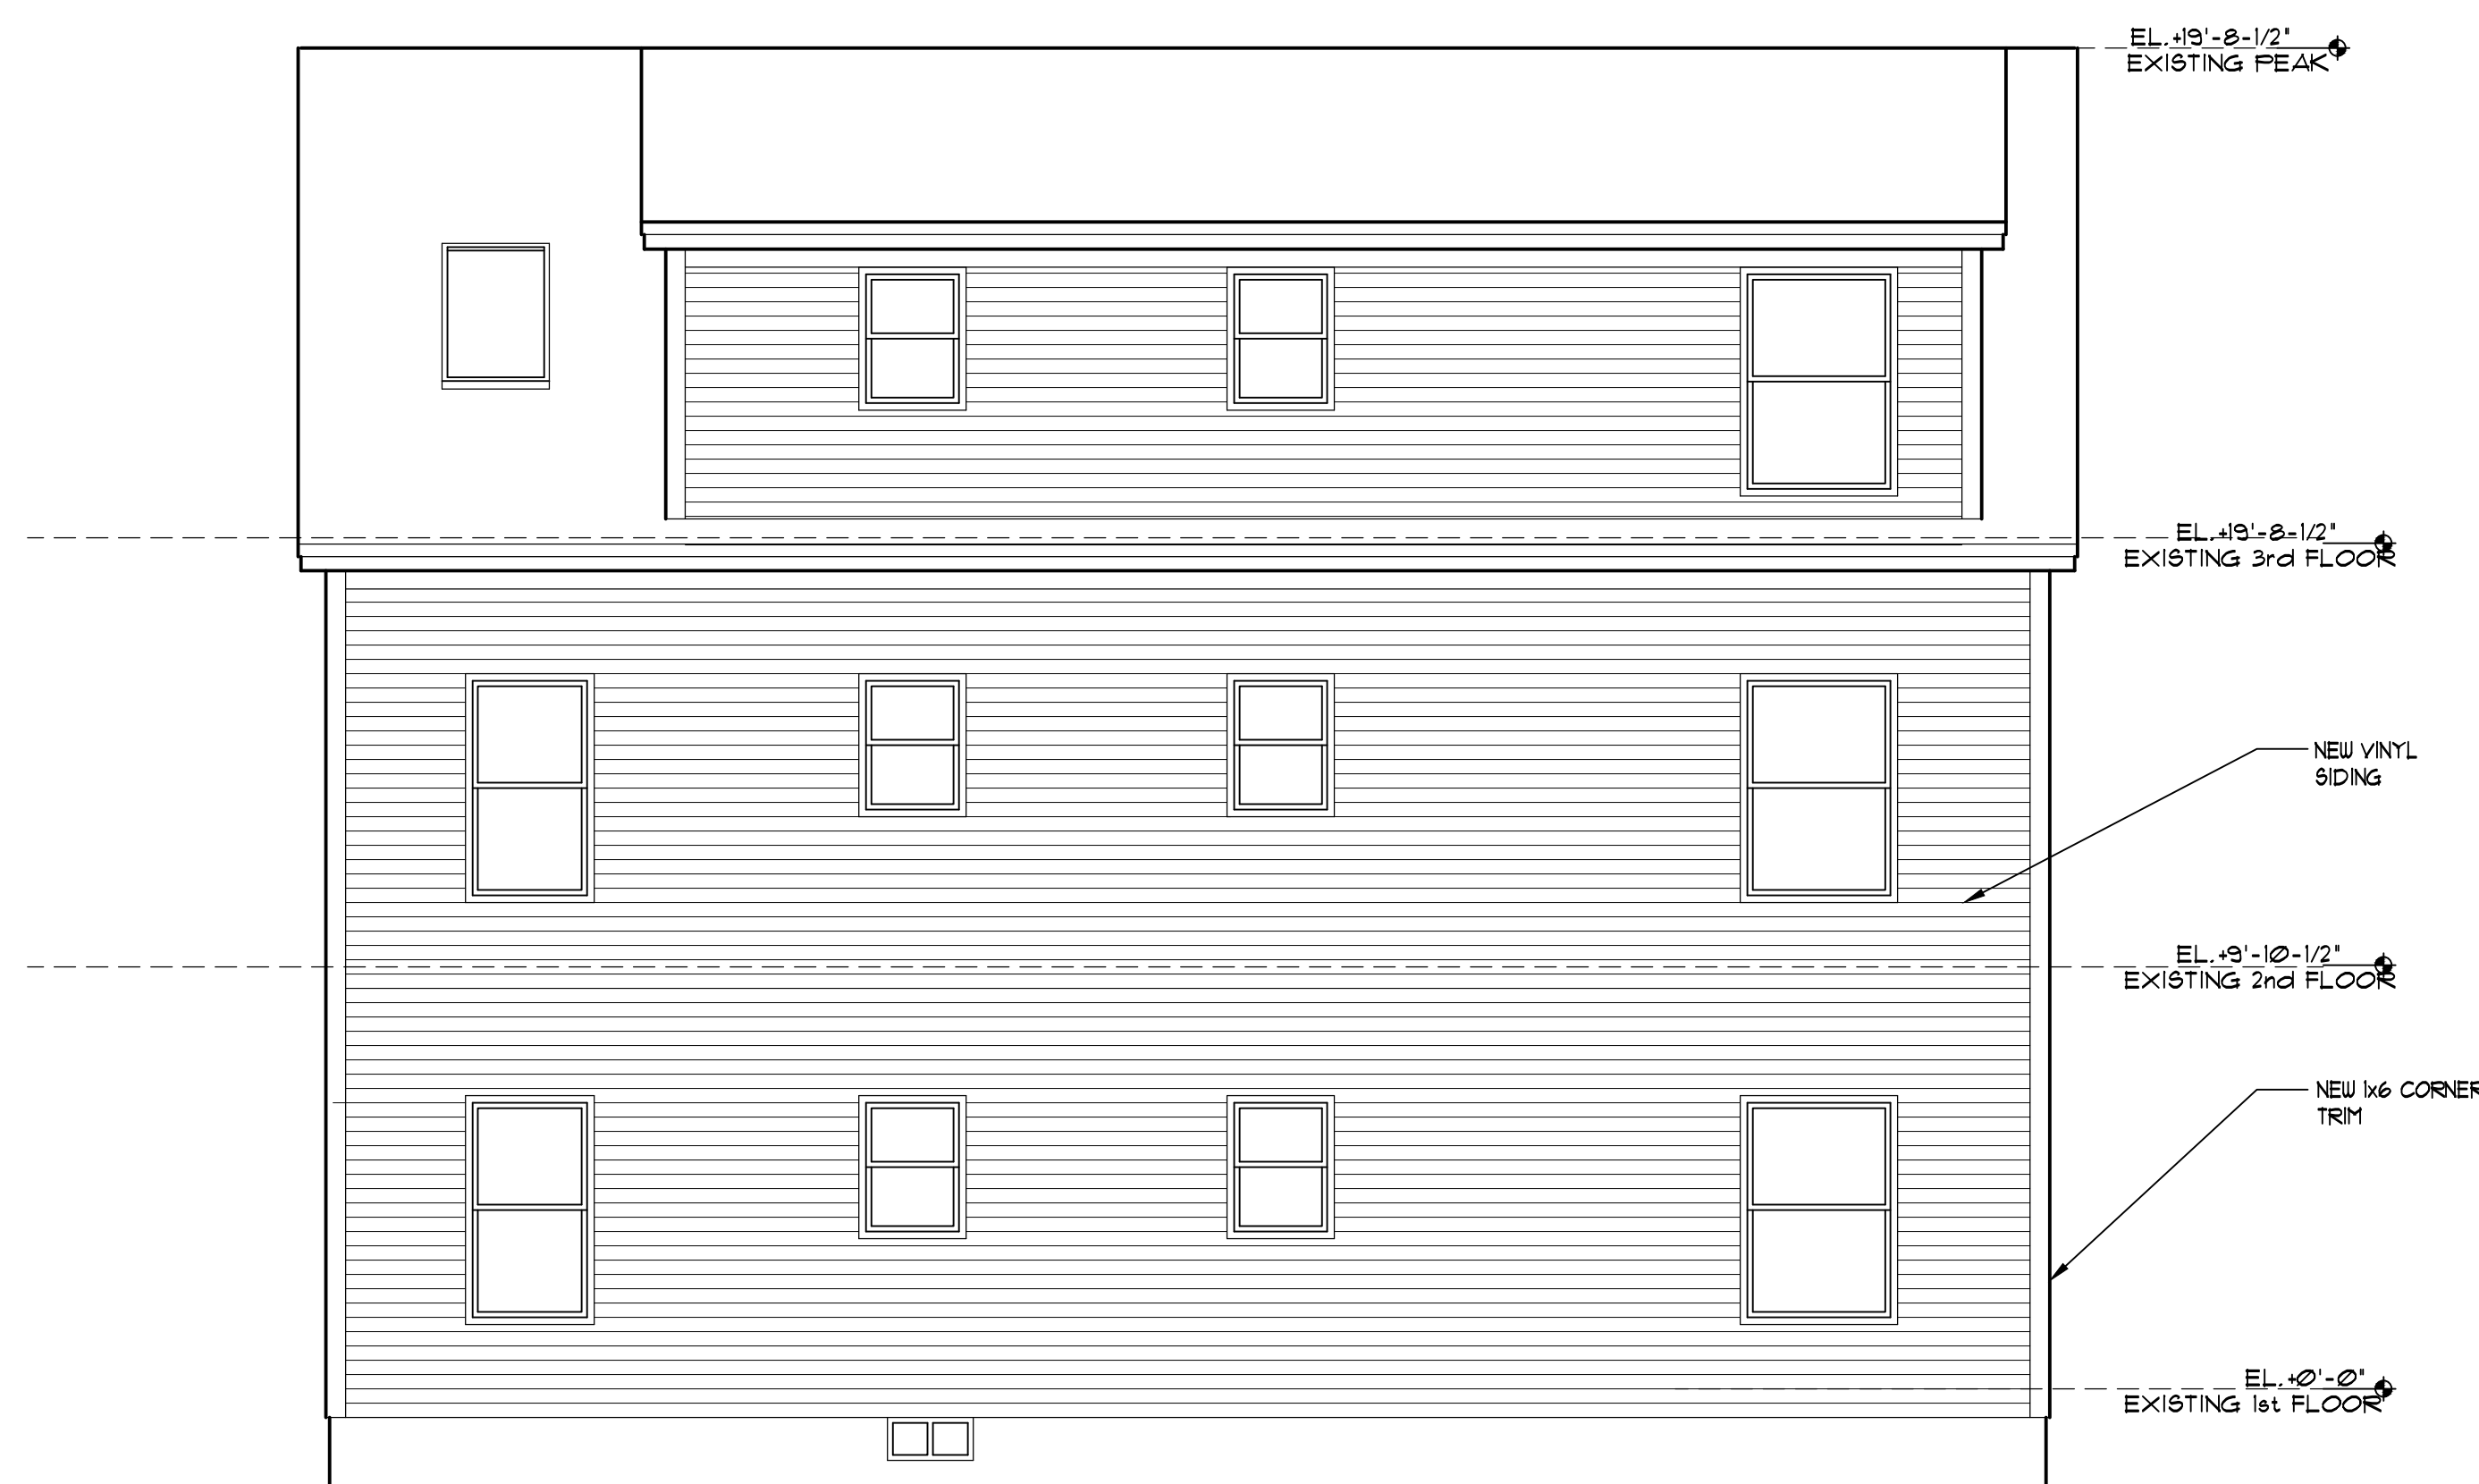

2 Left Elevation  
Scale: 1/4" = 1'-0"




3 Right Elevation  
Scale: 1/4" = 1'-0"




4 Rear Elevation  
Scale: 1/4" = 1'-0"

1. Contractor/owner responsible for securing all necessary permits.
2. Contractor/owner will comply with all applicable codes and ordinances.
3. Contractor/owner to verify all site grades and dimensions.

PROPERTY OF

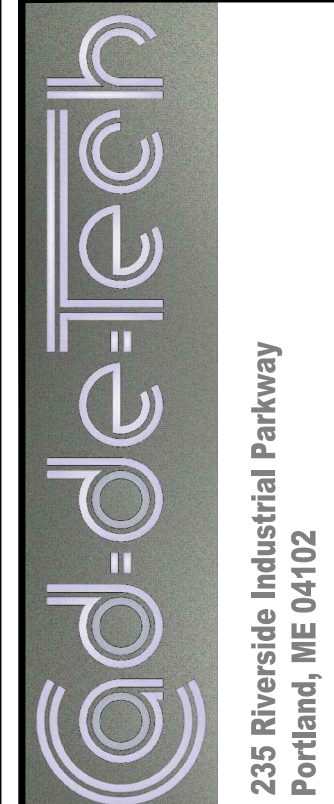

Downeast Structural Consultants, LLC  
5 Oak Street  
Cumberland, Maine 04102  
phone: 207.629.8015  
email: cty@downeaststructural.com

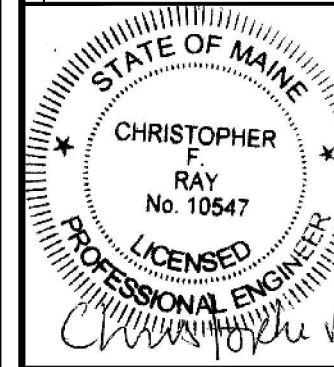

35 Mayo Street Re-Model  
Portland, Maine  
Fowler-Greeves Construction

BY	JJO
NO	A
DATE	08-03-09
CODE:	IRC 2003
TOWN:	Portland
DATE:	06-16-09
SCALE:	AS NOTED
DRAWN:	JJO
TITLE:	New Elevations
FILE:	015-017-09
SHEET:	A2.2