


1 New First Floor Framing Plan
Scale: 1/4" = 1'-0"


- 1. Contractor/owner responsible for securing all necessary permits.
- 2. Contractor/owner will Comply with all applicable codes and ordinances.
- 3. Contractor/owner to verify all site grades and dimensions.

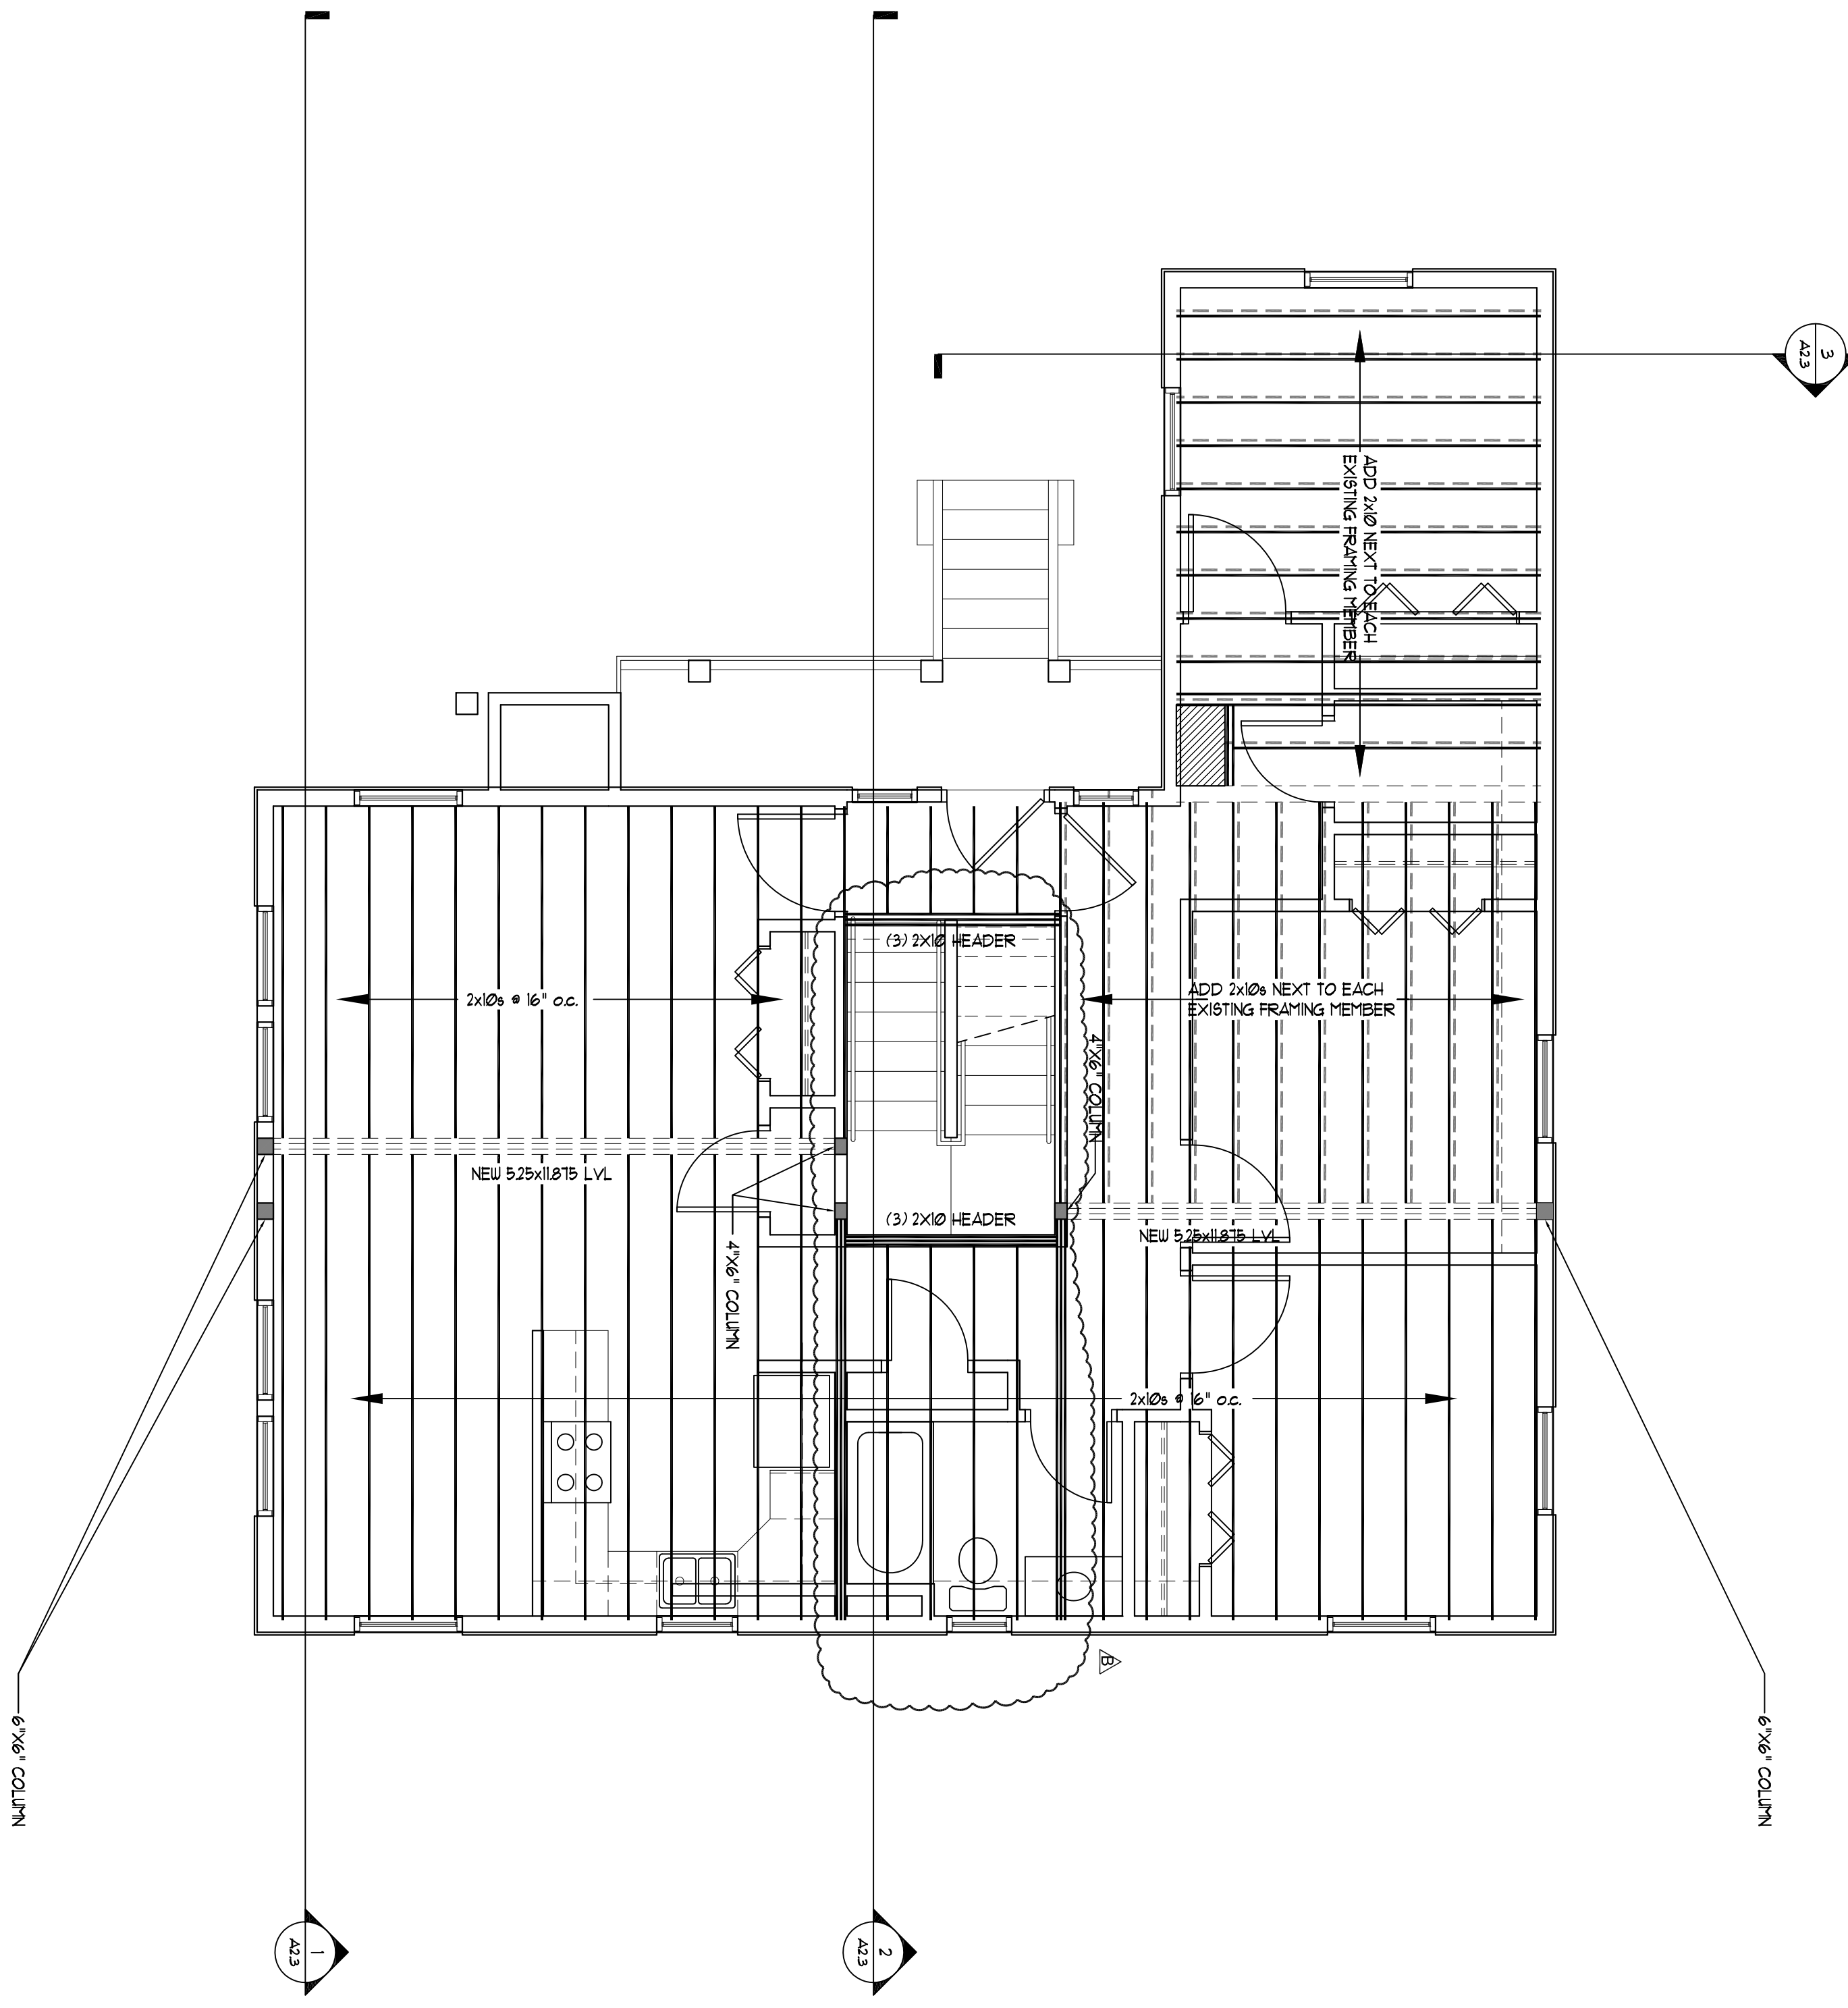

2 New Second Floor Framing Plan
Scale: 1/4" = 1'-0"

DATE	NO	REMARKS	BY
08-03-09	A	ISSUED FOR PERMITTING	JJO
10-26-09	A	REVISED PER CITY COMMENT	JJO

35 Mayo Street Re-Model
Portland, Maine
Fowler-Greeves Construction

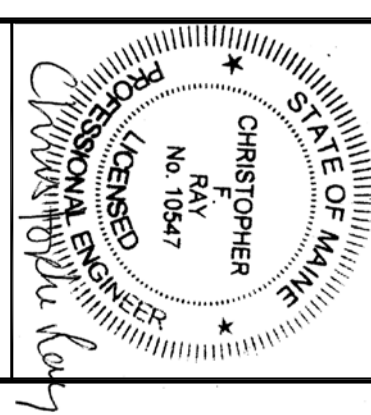

Downeast Structural Consultants, LLC

5 Oak Street
Cumberland, Maine 04021
phone: 207.829.8015
email: croy@downeaststructural.com

@d-de-Tech

235 Riverside Industrial Parkway
Portland, ME 04102

PROPERTY OF

FILE: 015-017-09
SHEET: A1.5