


© 2007 TFH ARCHITECTS


BAYSIDE EAST

PROPOSED ELDERLY HOUSING
47 SMITH STREET, PORTLAND
FOR BAYSIDE EAST LP

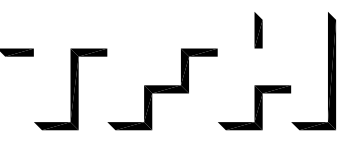

TFH ARCHITECTS
100 COMMERCIAL STREET
PORTLAND MAINE 04101
TELEPHONE 207 775 6141
ARCHITECTURE PLANNING

22 Oakmont Drive
Old Orchard Beach, ME 04064-1271
207 934 6536
Fax 207 934 8599

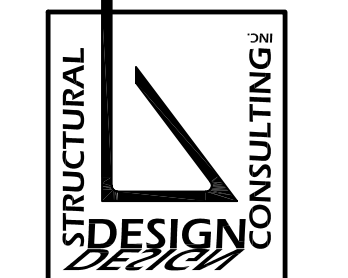


REVISIONS:

DATE: May 18, 2007
PROJECT No. 07012
DRAWN BY: DJT
CHECKED BY: DJT
SCALE: 1/4"=1'-0"

SHEET TITLE:

FOUNDATION PLAN

S1.0

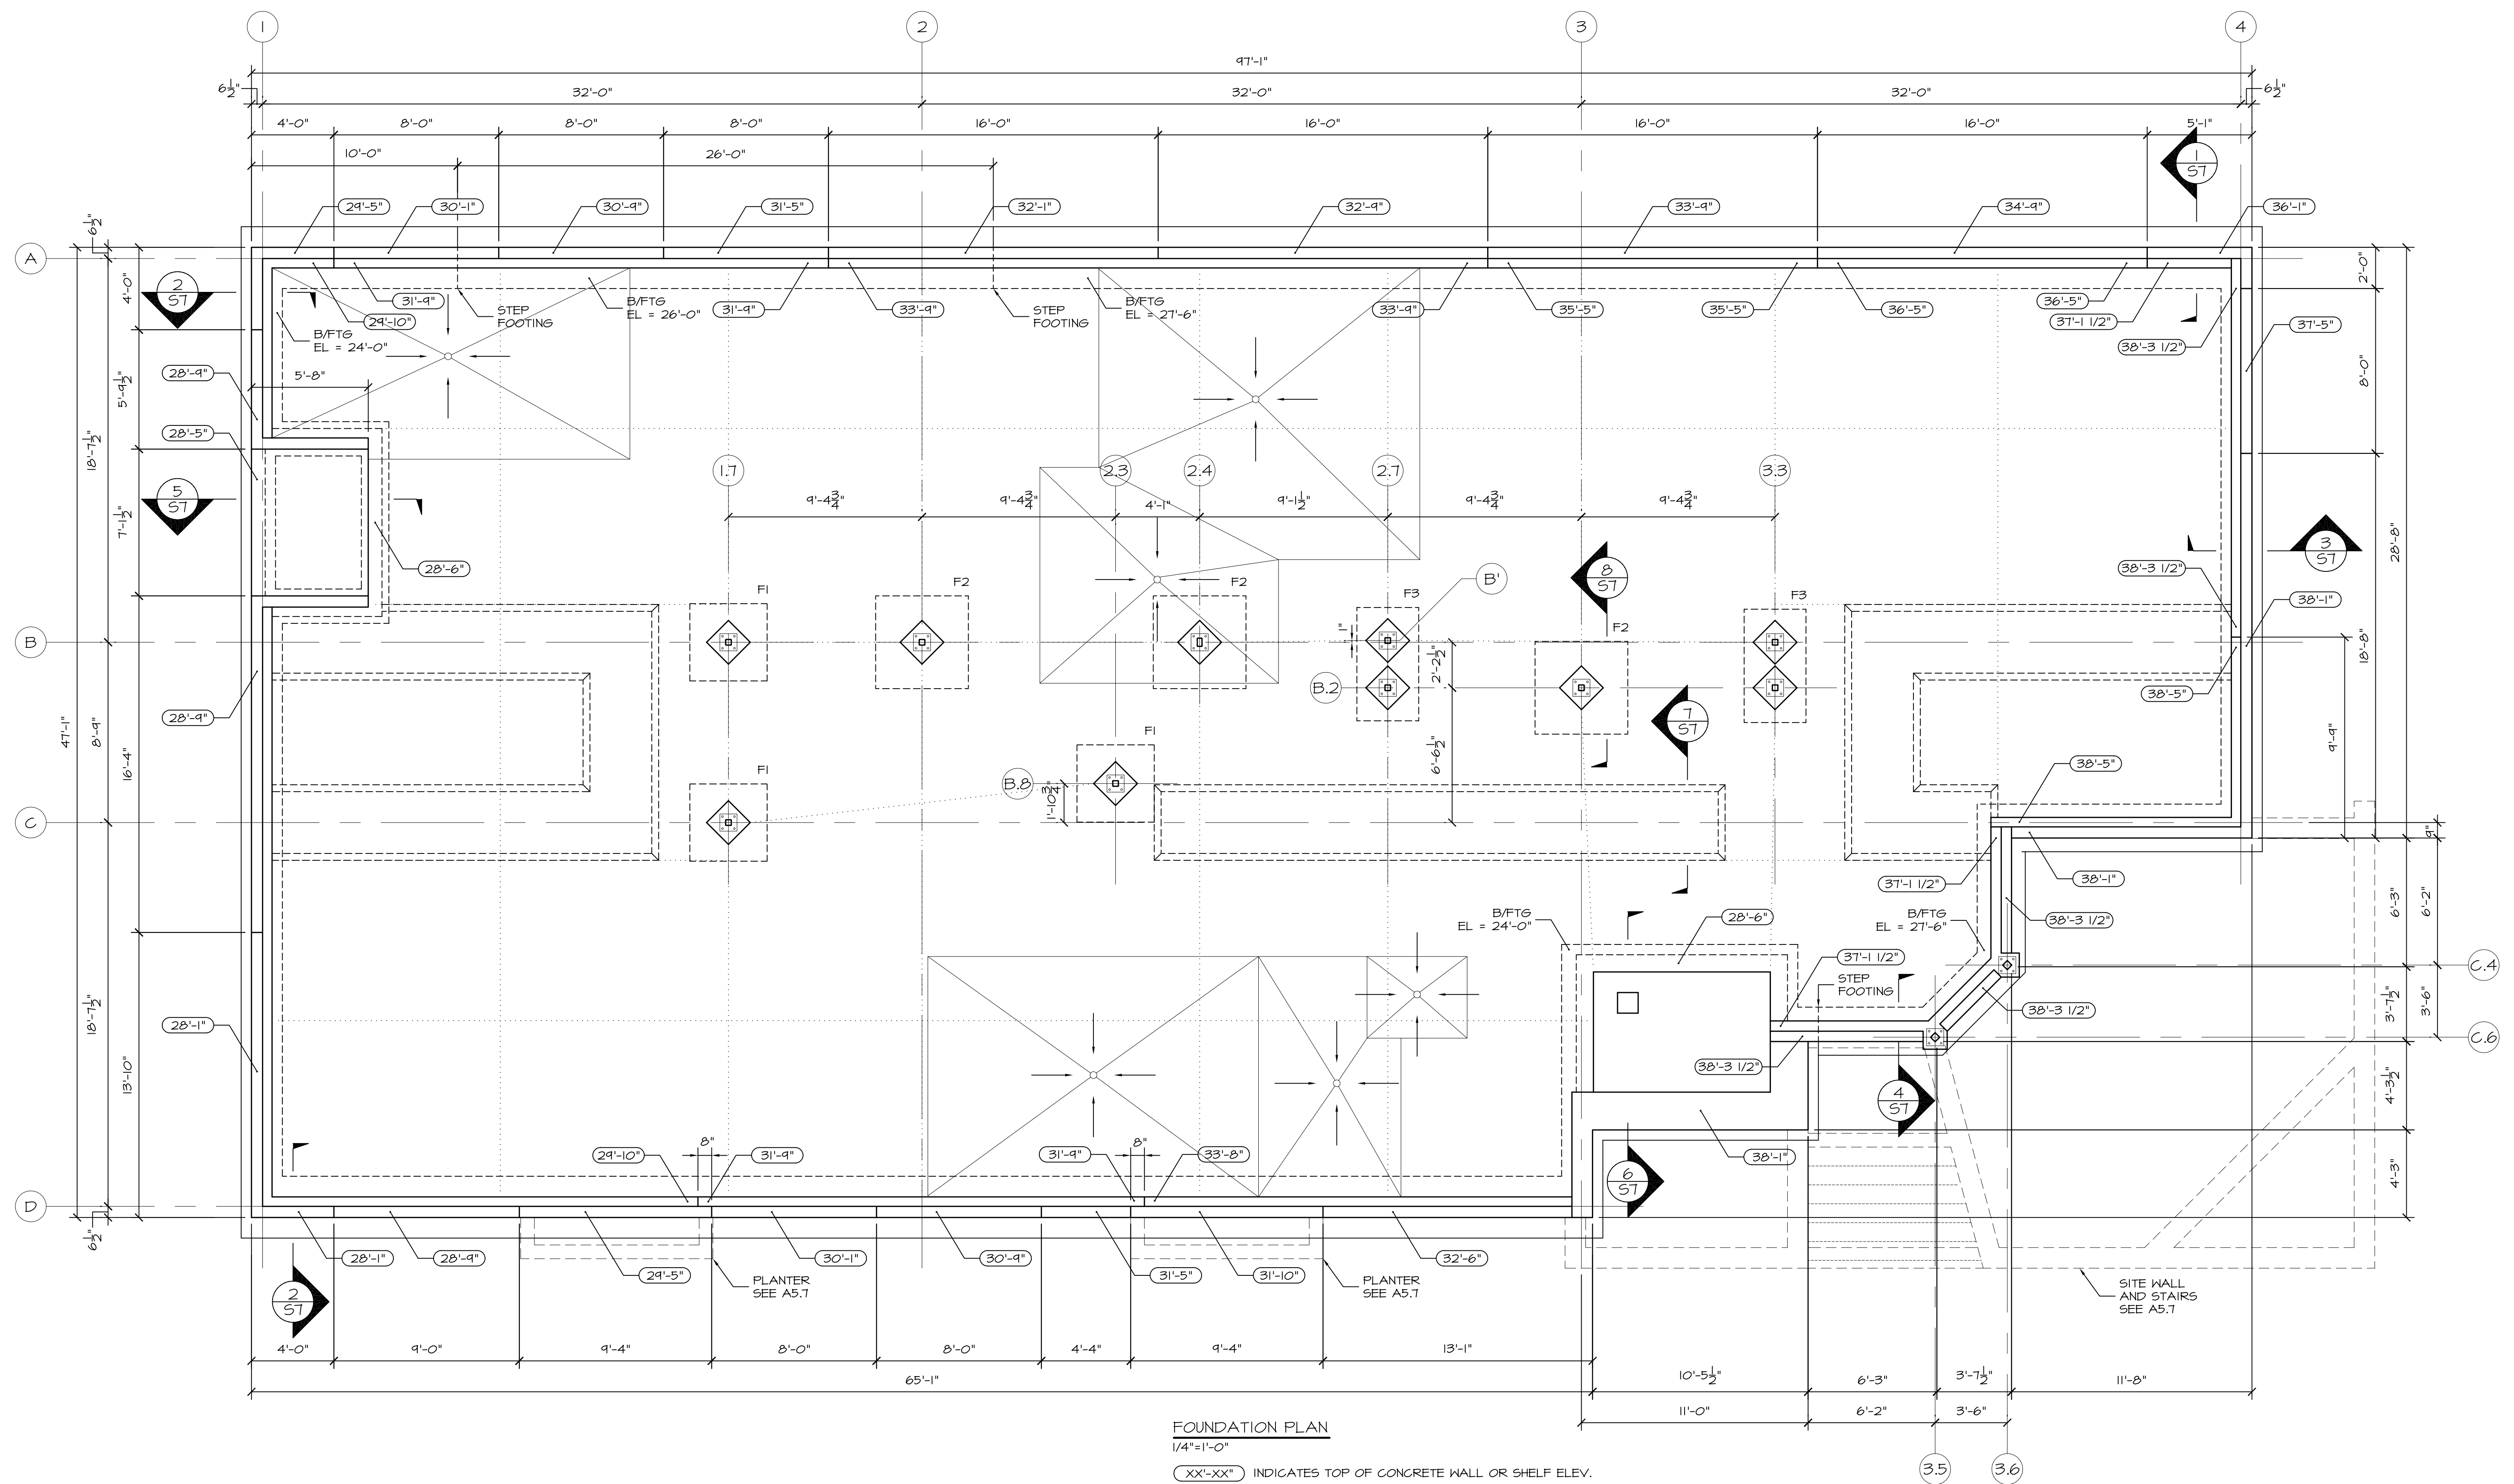

FOUNDATION PLAN
1/4"=1'-0"

XX'-XX" INDICATES TOP OF CONCRETE WALL OR SHELF ELEV.
BOTTOM OF FOOTING ELEV = 27'-6" UNLESS NOTED B/FTG EL = XX'-XX"
TOP OF SLAB-ON-GRADE ELEV. = 29'-2".

SLAB-ON-GRADE IS 4" THICK FIBER-REINFORCED CONCRETE
BEARING ON A VAPOR BARRIER OVER 6" OF CRUSHED STONE.

..... INDICATES SAW-CUT CONTROL JOINT.
——— INDICATES SLAB SLOPED 1/8" PER FT TO DRAIN

