


© 2005 TFH ARCHITECTS



CUMBERLAND AVENUE - SOUTH ANDERSON STREET  
PEOPLE'S REGIONAL OPPORTUNITY PROGRAM  
PORTLAND, MAINE

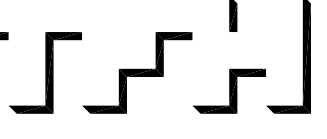

TFH ARCHITECTS  
100 COMMERCIAL STREET  
PORTLAND MAINE 04101  
TELEPHONE 207 775 6141  
ARCHITECTURE PLANNING

CONSULTANTS:

**CIVIL**  
Pittman & Greer  
171 US Route One  
Fairport, ME 04105  
207-781-5242  
**STRUCTURAL**  
Structural Design Consulting  
Five Dalton Lane  
Fairport, ME 04105-2448  
207-876-8038  
**MECHANICAL**  
Whitney Engineering  
10 Danforth Place  
Portland, ME 04102  
207-833-2921  
**ELECTRICAL**  
Bennett Engineering  
7 Bennett Road  
Freedom, ME 04032  
207-865-9475

REVISIONS:

DATE: 01/14/05

PROJECT No. 0203

DRAWN BY: SA


CHECKED BY: DAM

SCALE: AS NOTED


SHEET TITLE:

ELEVATIONS


A2.1

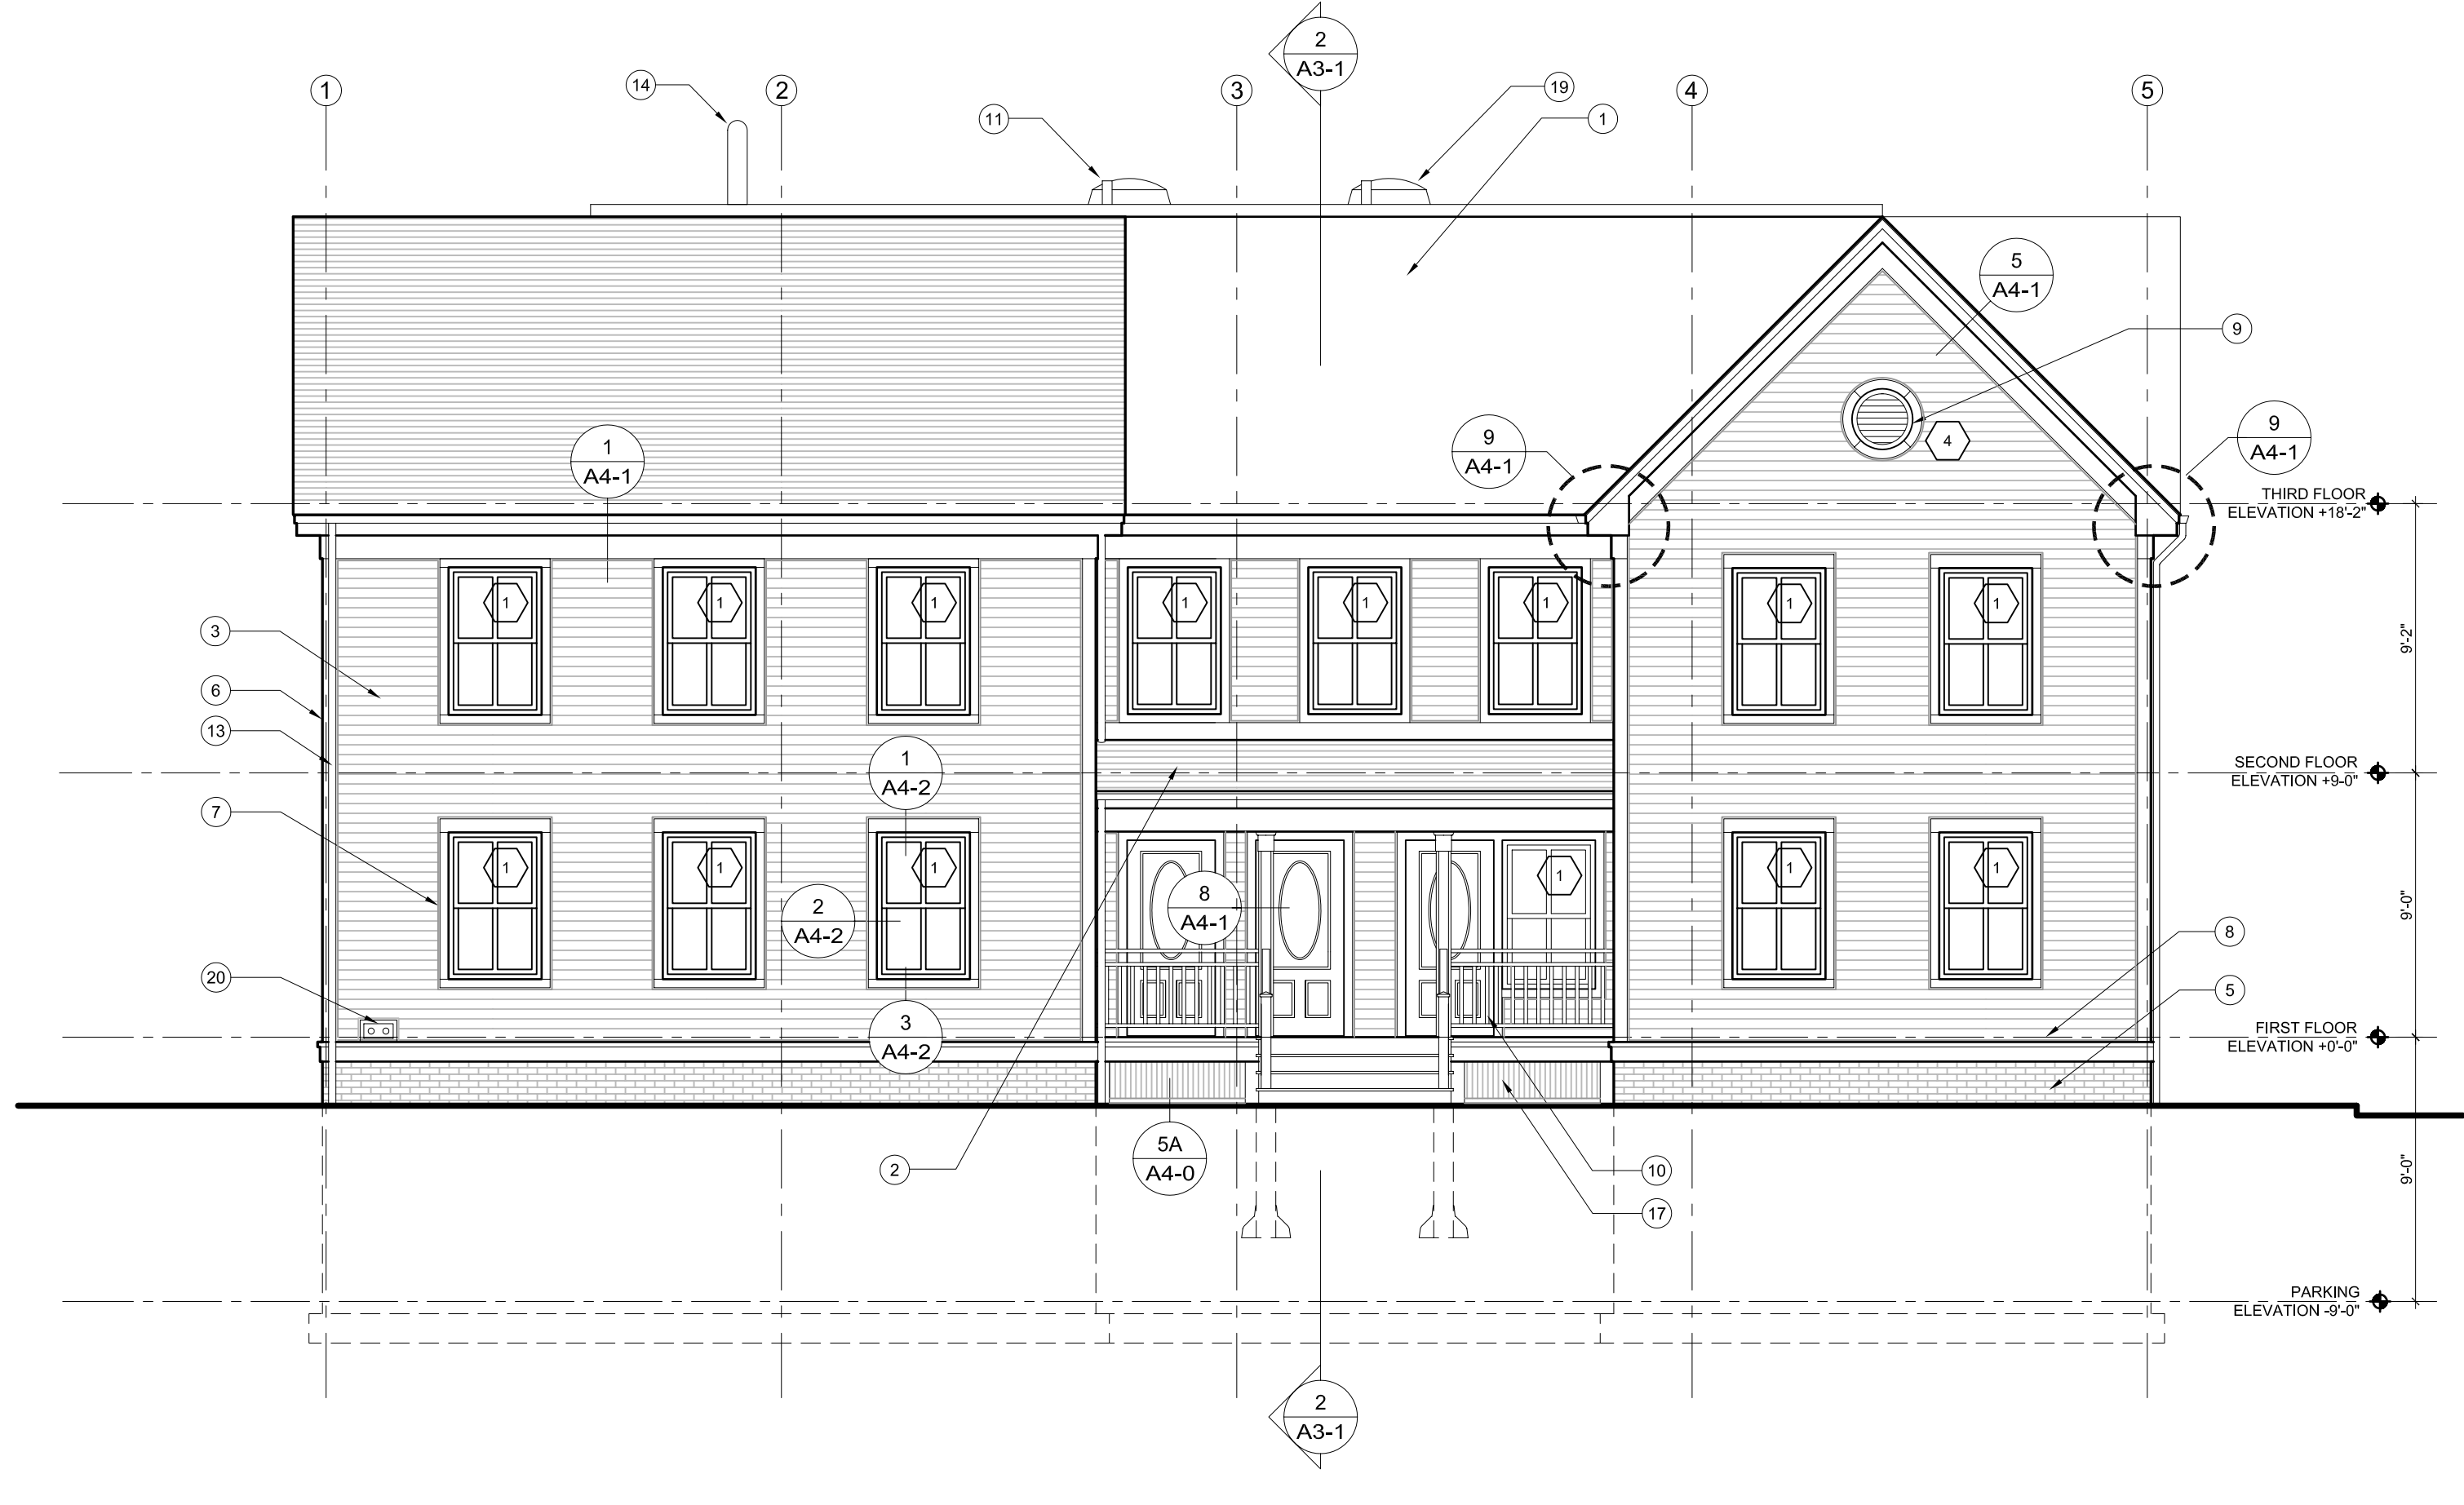

1 SOUTH ELEVATION  
A2-1 3/16" = 1'-0"

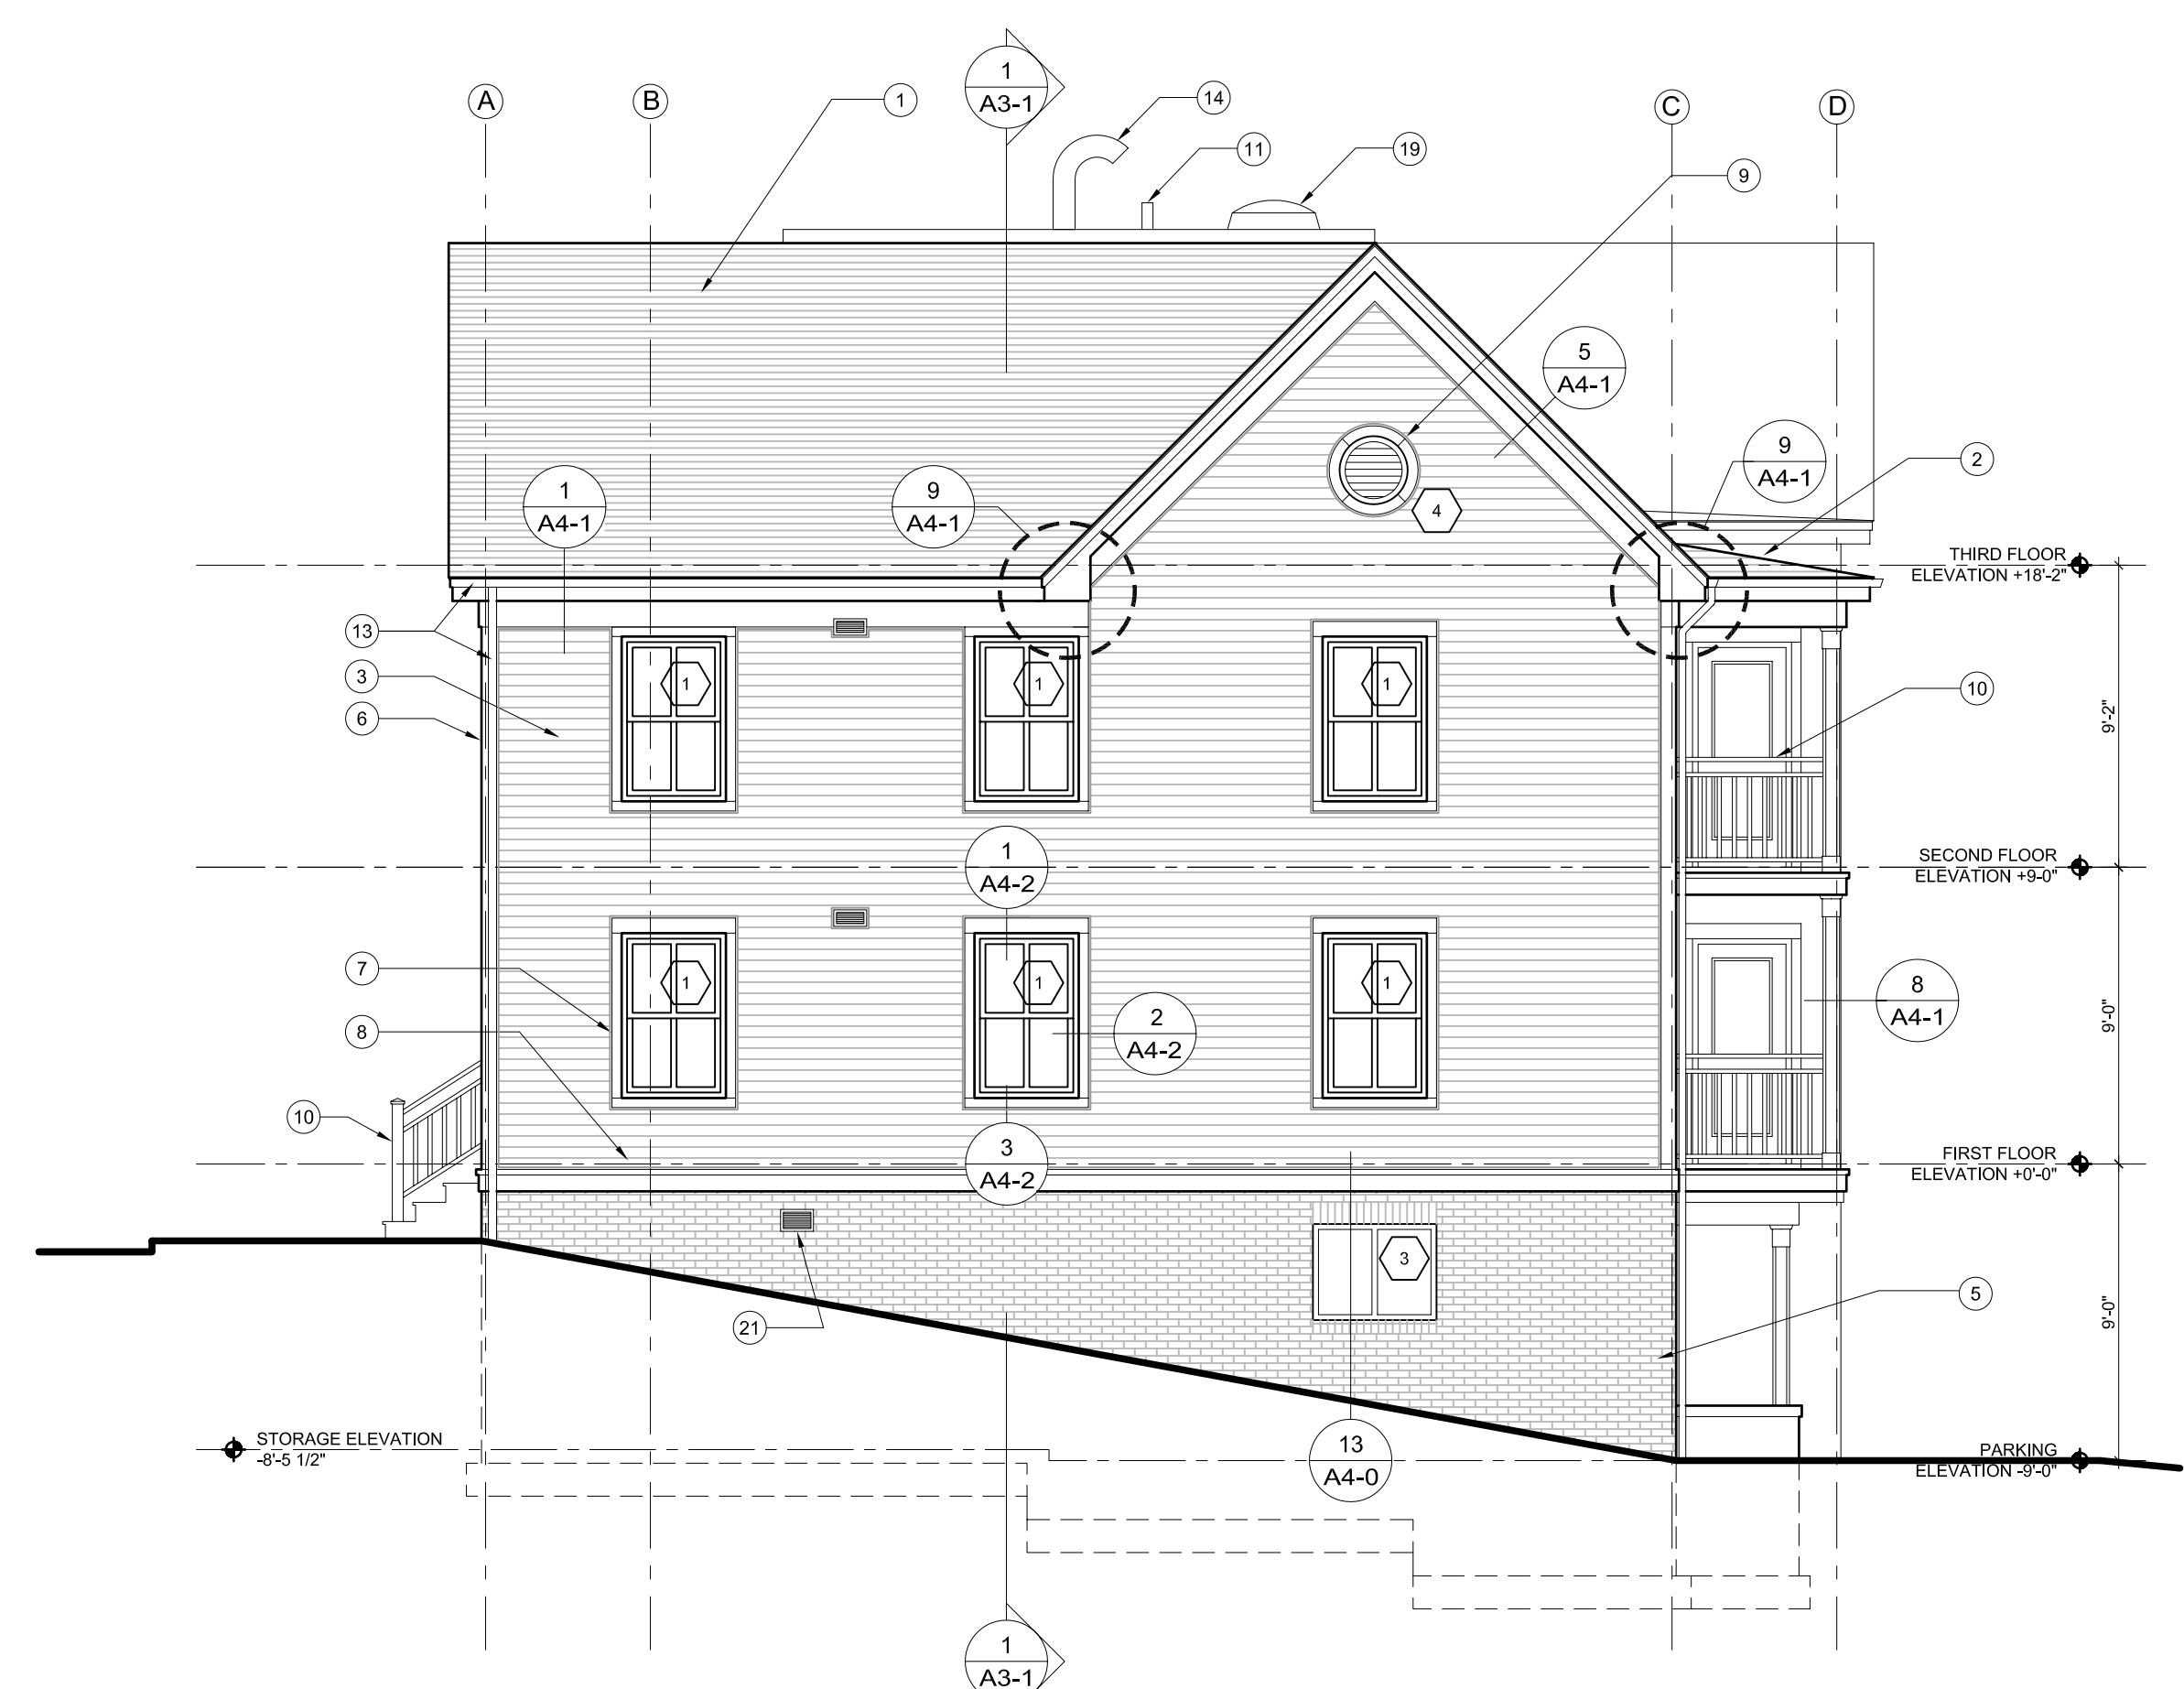

2 WEST ELEVATION  
A2-1 3/16" = 1'-0"

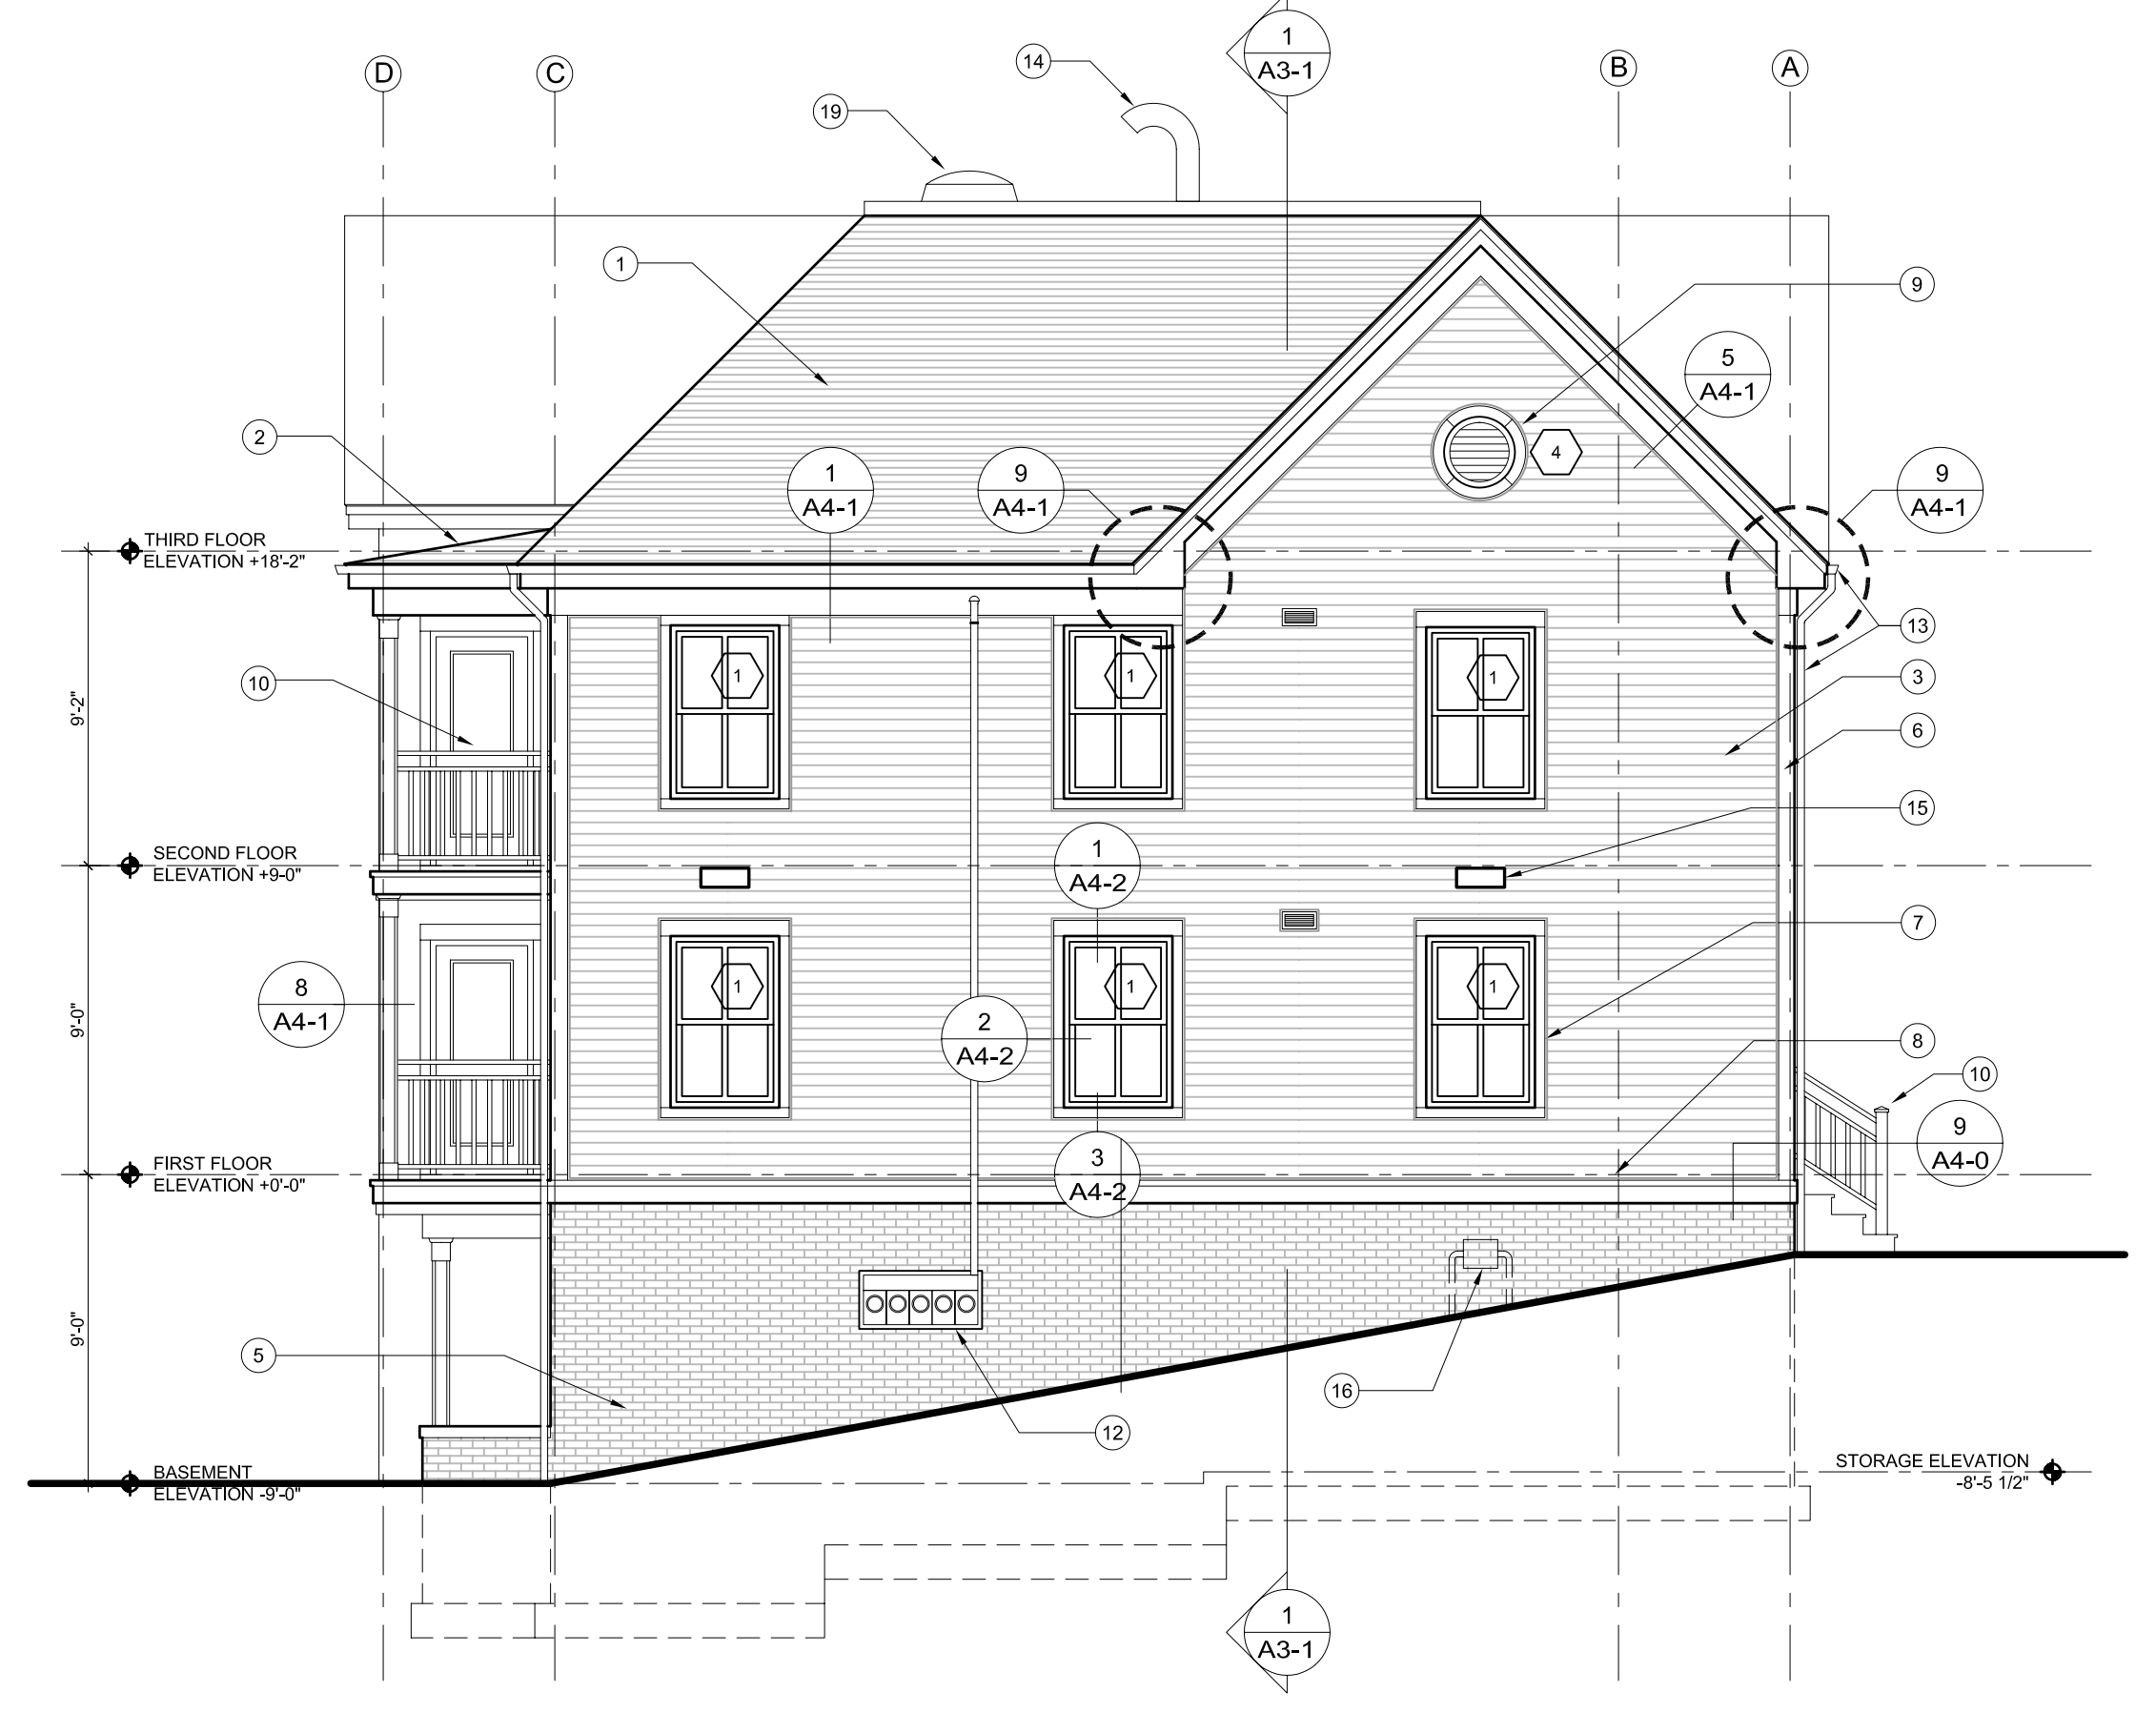

3 EAST ELEVATION  
A2-1 3/16" = 1'-0"



4 NORTH ELEVATION  
A2-1 3/16" = 1'-0"

LEGEND:

- 1 ASPHALT SHINGLES, TYP.
- 2 ICE AND WATER SHIELD COVERED BY ASPHALT SHINGLES
- 3 VINYL CLAPBOARD SIDING, TYP.
- 4 NOT USED
- 5 CONCRETE FOUNDATION WALL W/ Z-BRICK
- 6 5 1/2" PVC TRIM
- 7 3 1/2" PVC WINDOW TRIM (5 1/2" AT HEADER)
- 8 PVC WATERTABLE TRIM, TYP.
- 9 GABLE VENT, SEE WINDOW SCHEDULE
- 10 VINYL RAILING SYSTEM, TYP.
- 11 ROOF VENT, S.M.D.
- 12 ELECTRICAL METERS
- 13 GUTTER AND DOWNSPOUT, SEE ROOF PLAN FOR LOCATION
- 14 BOILER FLUE, SEE ROOF PLAN FOR LOCATION
- 15 EXTERIOR LIGHT FIXTURE, S.E.D.
- 16 GAS METER, S.M.D.
- 17 PRESSURE TREATED LATTICE
- 18 SCUPPER
- 19 30" X 30" SKYLIGHT
- 20 SIAMESE CONNECTION
- 21 MECHANICAL LOUVER / VENT

