


NOTES:

- 1.) ALL UNITS ARE 1,254 SF WITH 3 BEDROOMS
- 2.) INTERIOR STANDARD FOR UNITS FOR MARKET RATE AND WORKFORCE HOUSE ARE ALL THE SAME

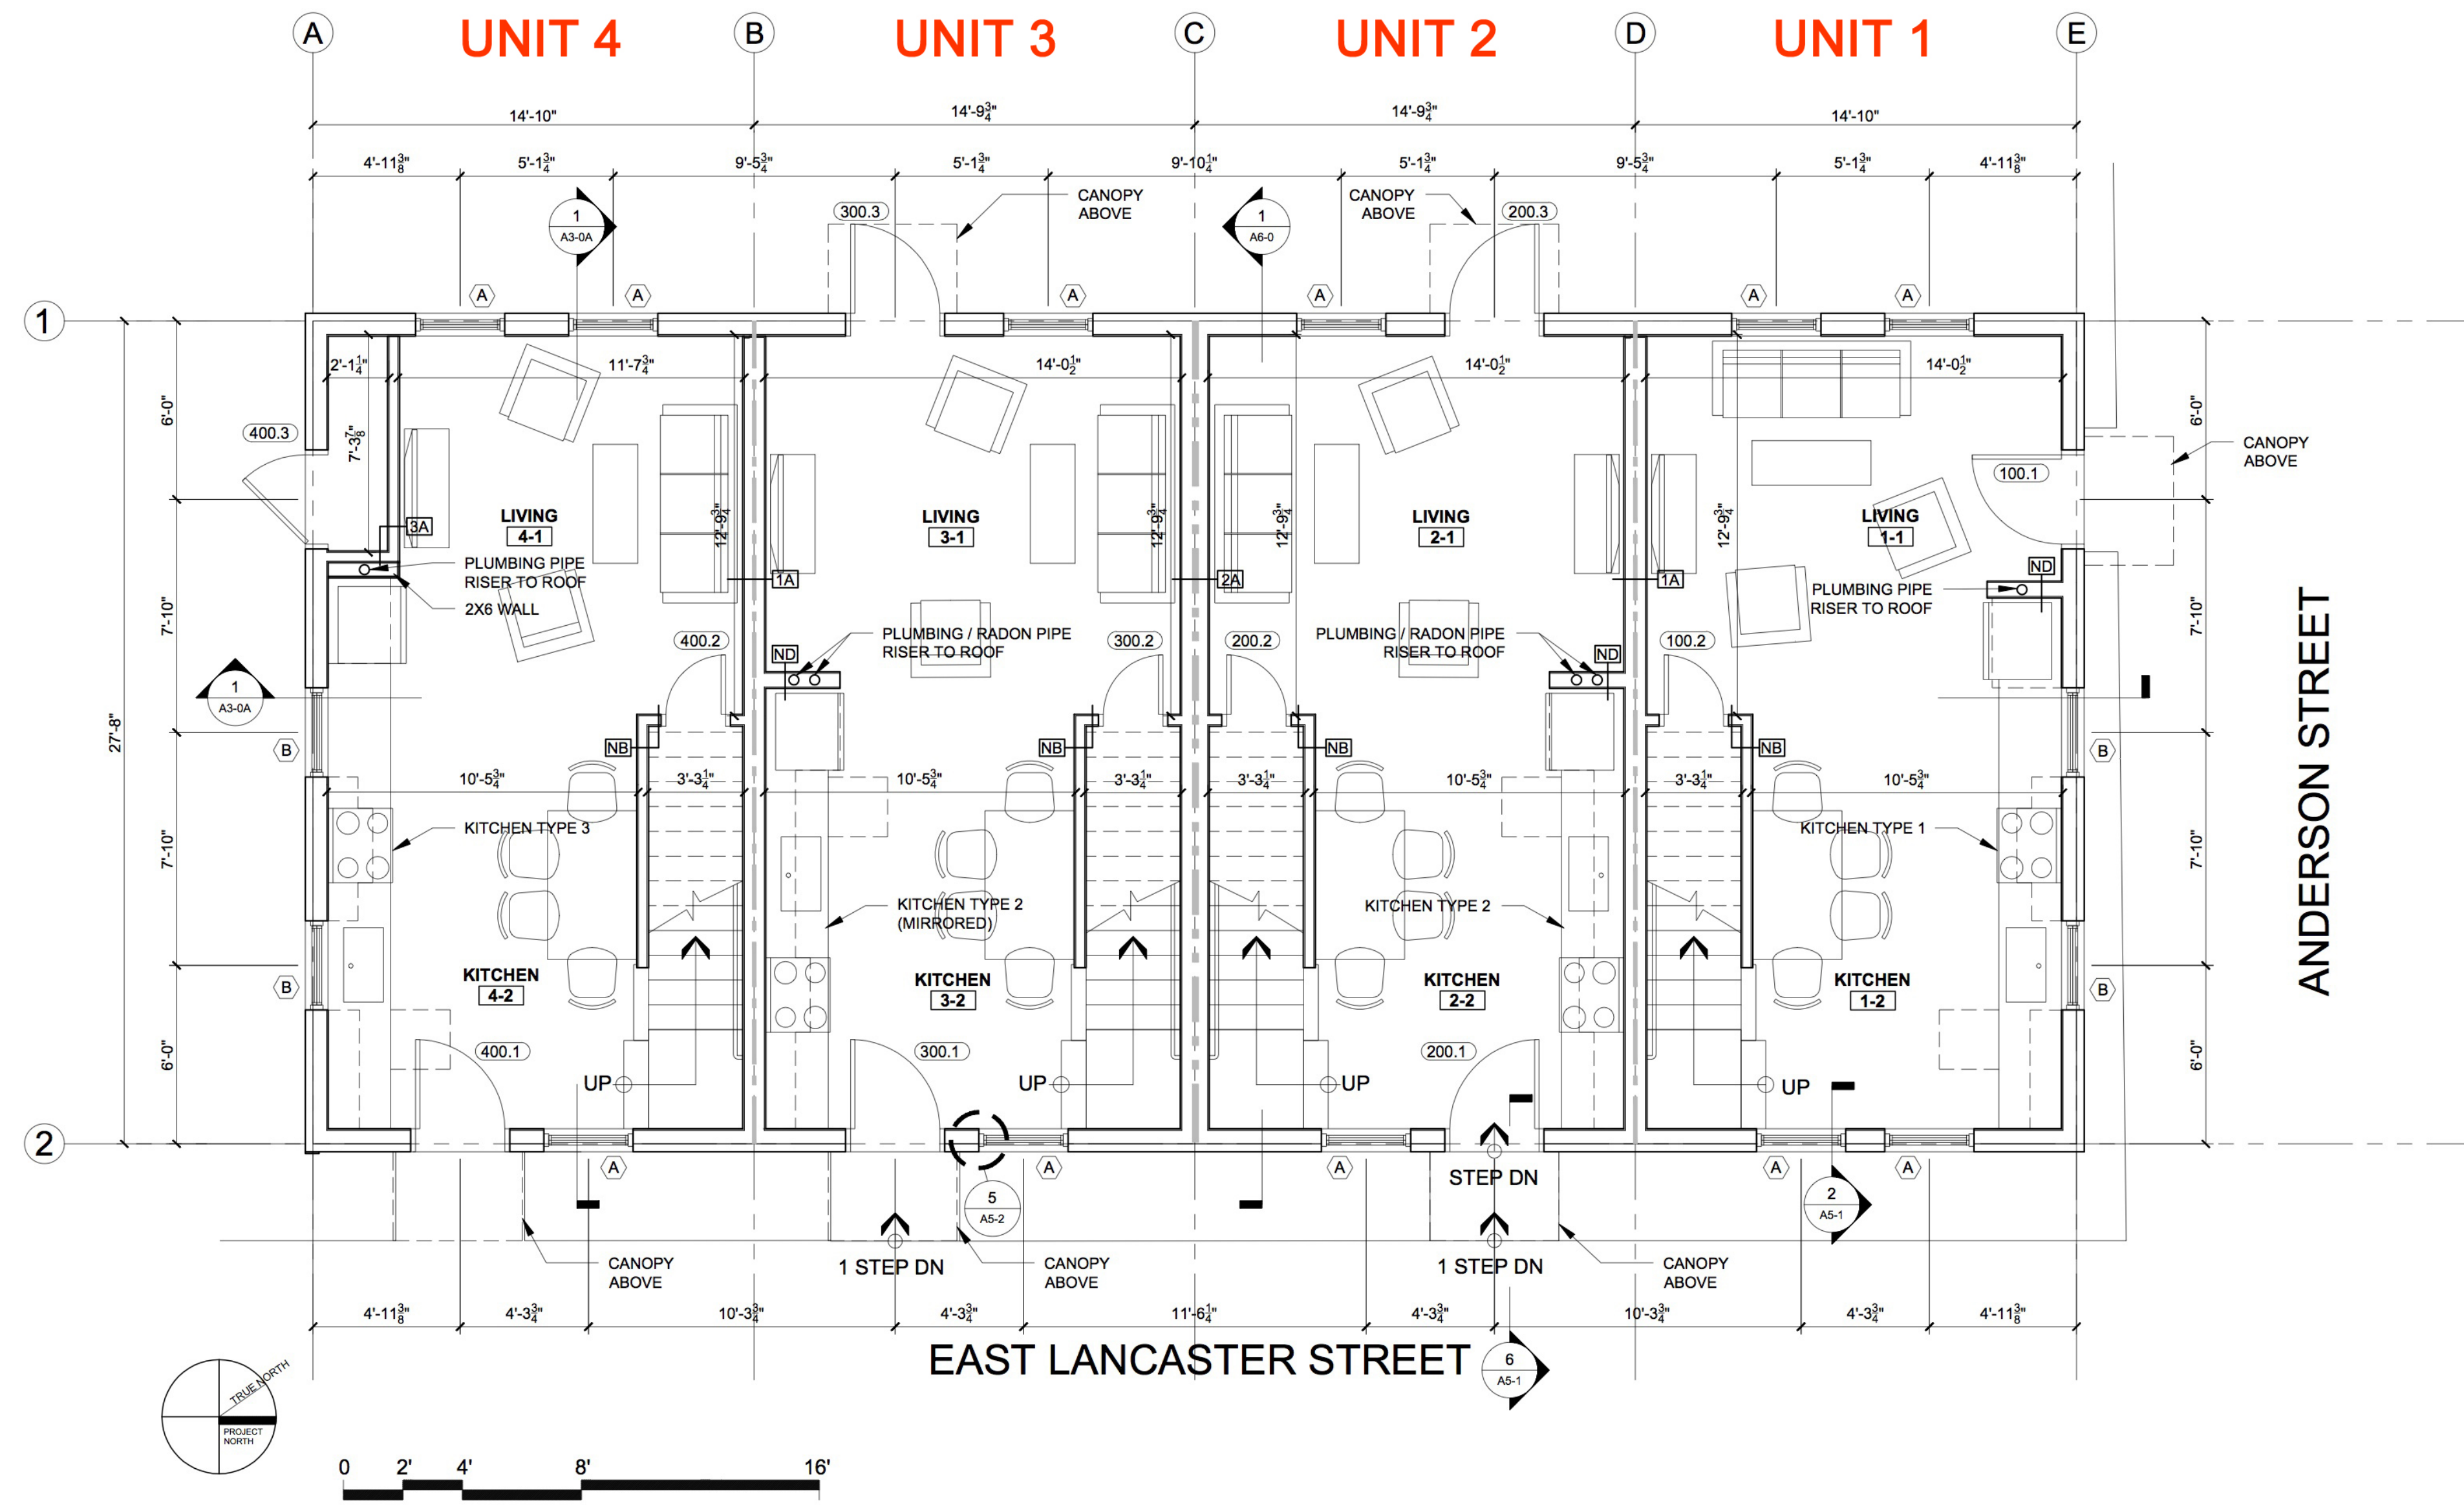

1 FIRST FLOOR PLAN
1/4" = 1'-0"

PROGRESS PRINT ONLY
Not for Construction
20 JUNE, 2016

© 2016 RYAN SENATORE ARCHITECTURE

APARTMENTS
70 ANDERSON STREET
PORTLAND, MAINE



RYAN SENATORE ARCHITECTURE
565 CONGRESS STREET
PORTLAND, MAINE 04101
207-650-6414
senatorearchitecture.com

CONSULTANTS:
STRUCTURAL: Structural Integrity
77 Oak Street
Portland, ME 04101
207-774-4614


REVISIONS:

DATE:
PROJECT No. 1616
DRAWN BY: RRT, RJS
CHECKED BY: RJS
SCALE: AS NOTED

SHEET TITLE:
BUILDING A
FIRST FLOOR
PLAN

A1-1A

NOTES:
 1.) ALL UNITS ARE 1,254 SF WITH 3 BEDROOMS
 2.) INTERIOR STANDARD FOR UNITS FOR MARKET RATE AND WORKFORCE HOUSE ARE ALL THE SAME

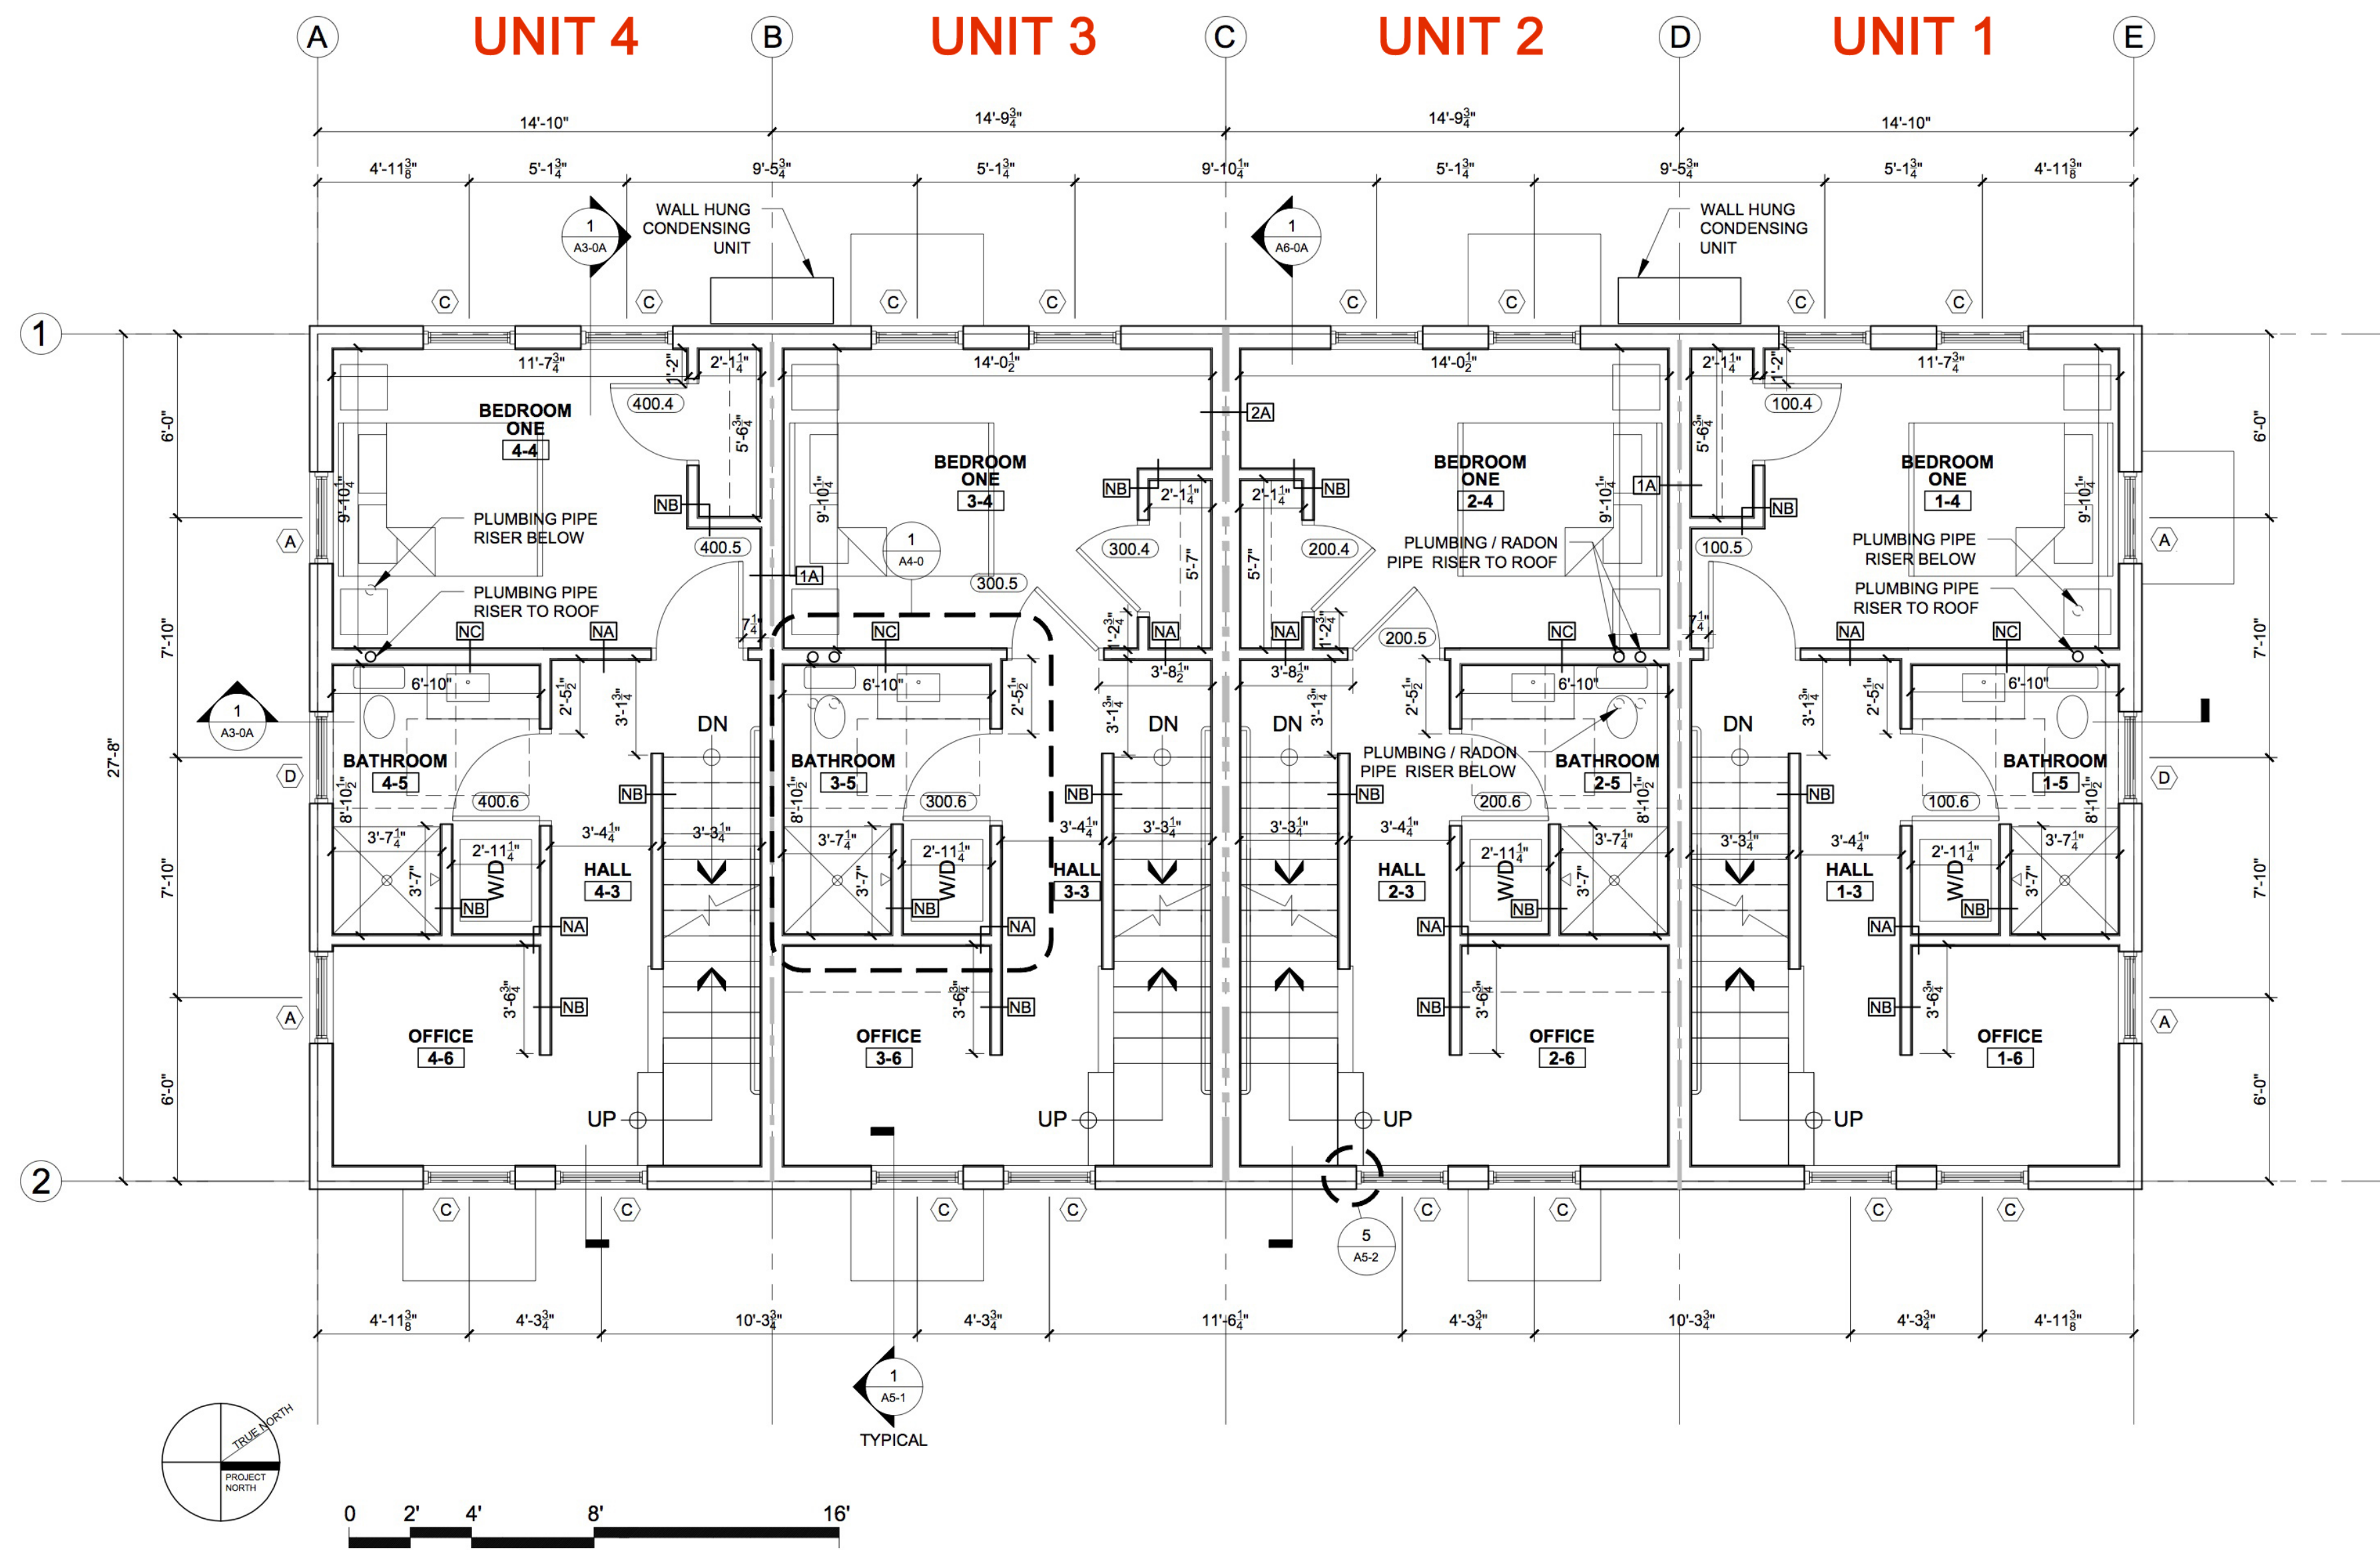

1 SECOND FLOOR PLAN
 1/4" = 1'-0"

PROGRESS PRINT ONLY
 Not for Construction
 20 JUNE, 2016

© 2016 RYAN SENATORE ARCHITECTURE

APARTMENTS
 70 ANDERSON STREET
 PORTLAND, MAINE



RYAN SENATORE ARCHITECTURE
 555 CONGRESS STREET
 PORTLAND, MAINE 04101
 207-650-6414
 senatorearchitecture.com

CONSULTANTS:
 STRUCTURAL:
 Structural Integrity
 77 Oak Street
 Portland, ME 04101
 207-774-4614


REVISIONS:

DATE:	
PROJECT No.	1616
DRAWN BY:	RRT, RJS
CHECKED BY:	RJS
SCALE:	AS NOTED

SHEET TITLE:
 BUILDING A
 SECOND FLOOR
 PLAN

A1-2A

NOTES:
 1.) ALL UNITS ARE 1,254 SF WITH 3 BEDROOMS
 2.) INTERIOR STANDARD FOR UNITS FOR MARKET RATE AND WORKFORCE HOUSE ARE ALL THE SAME

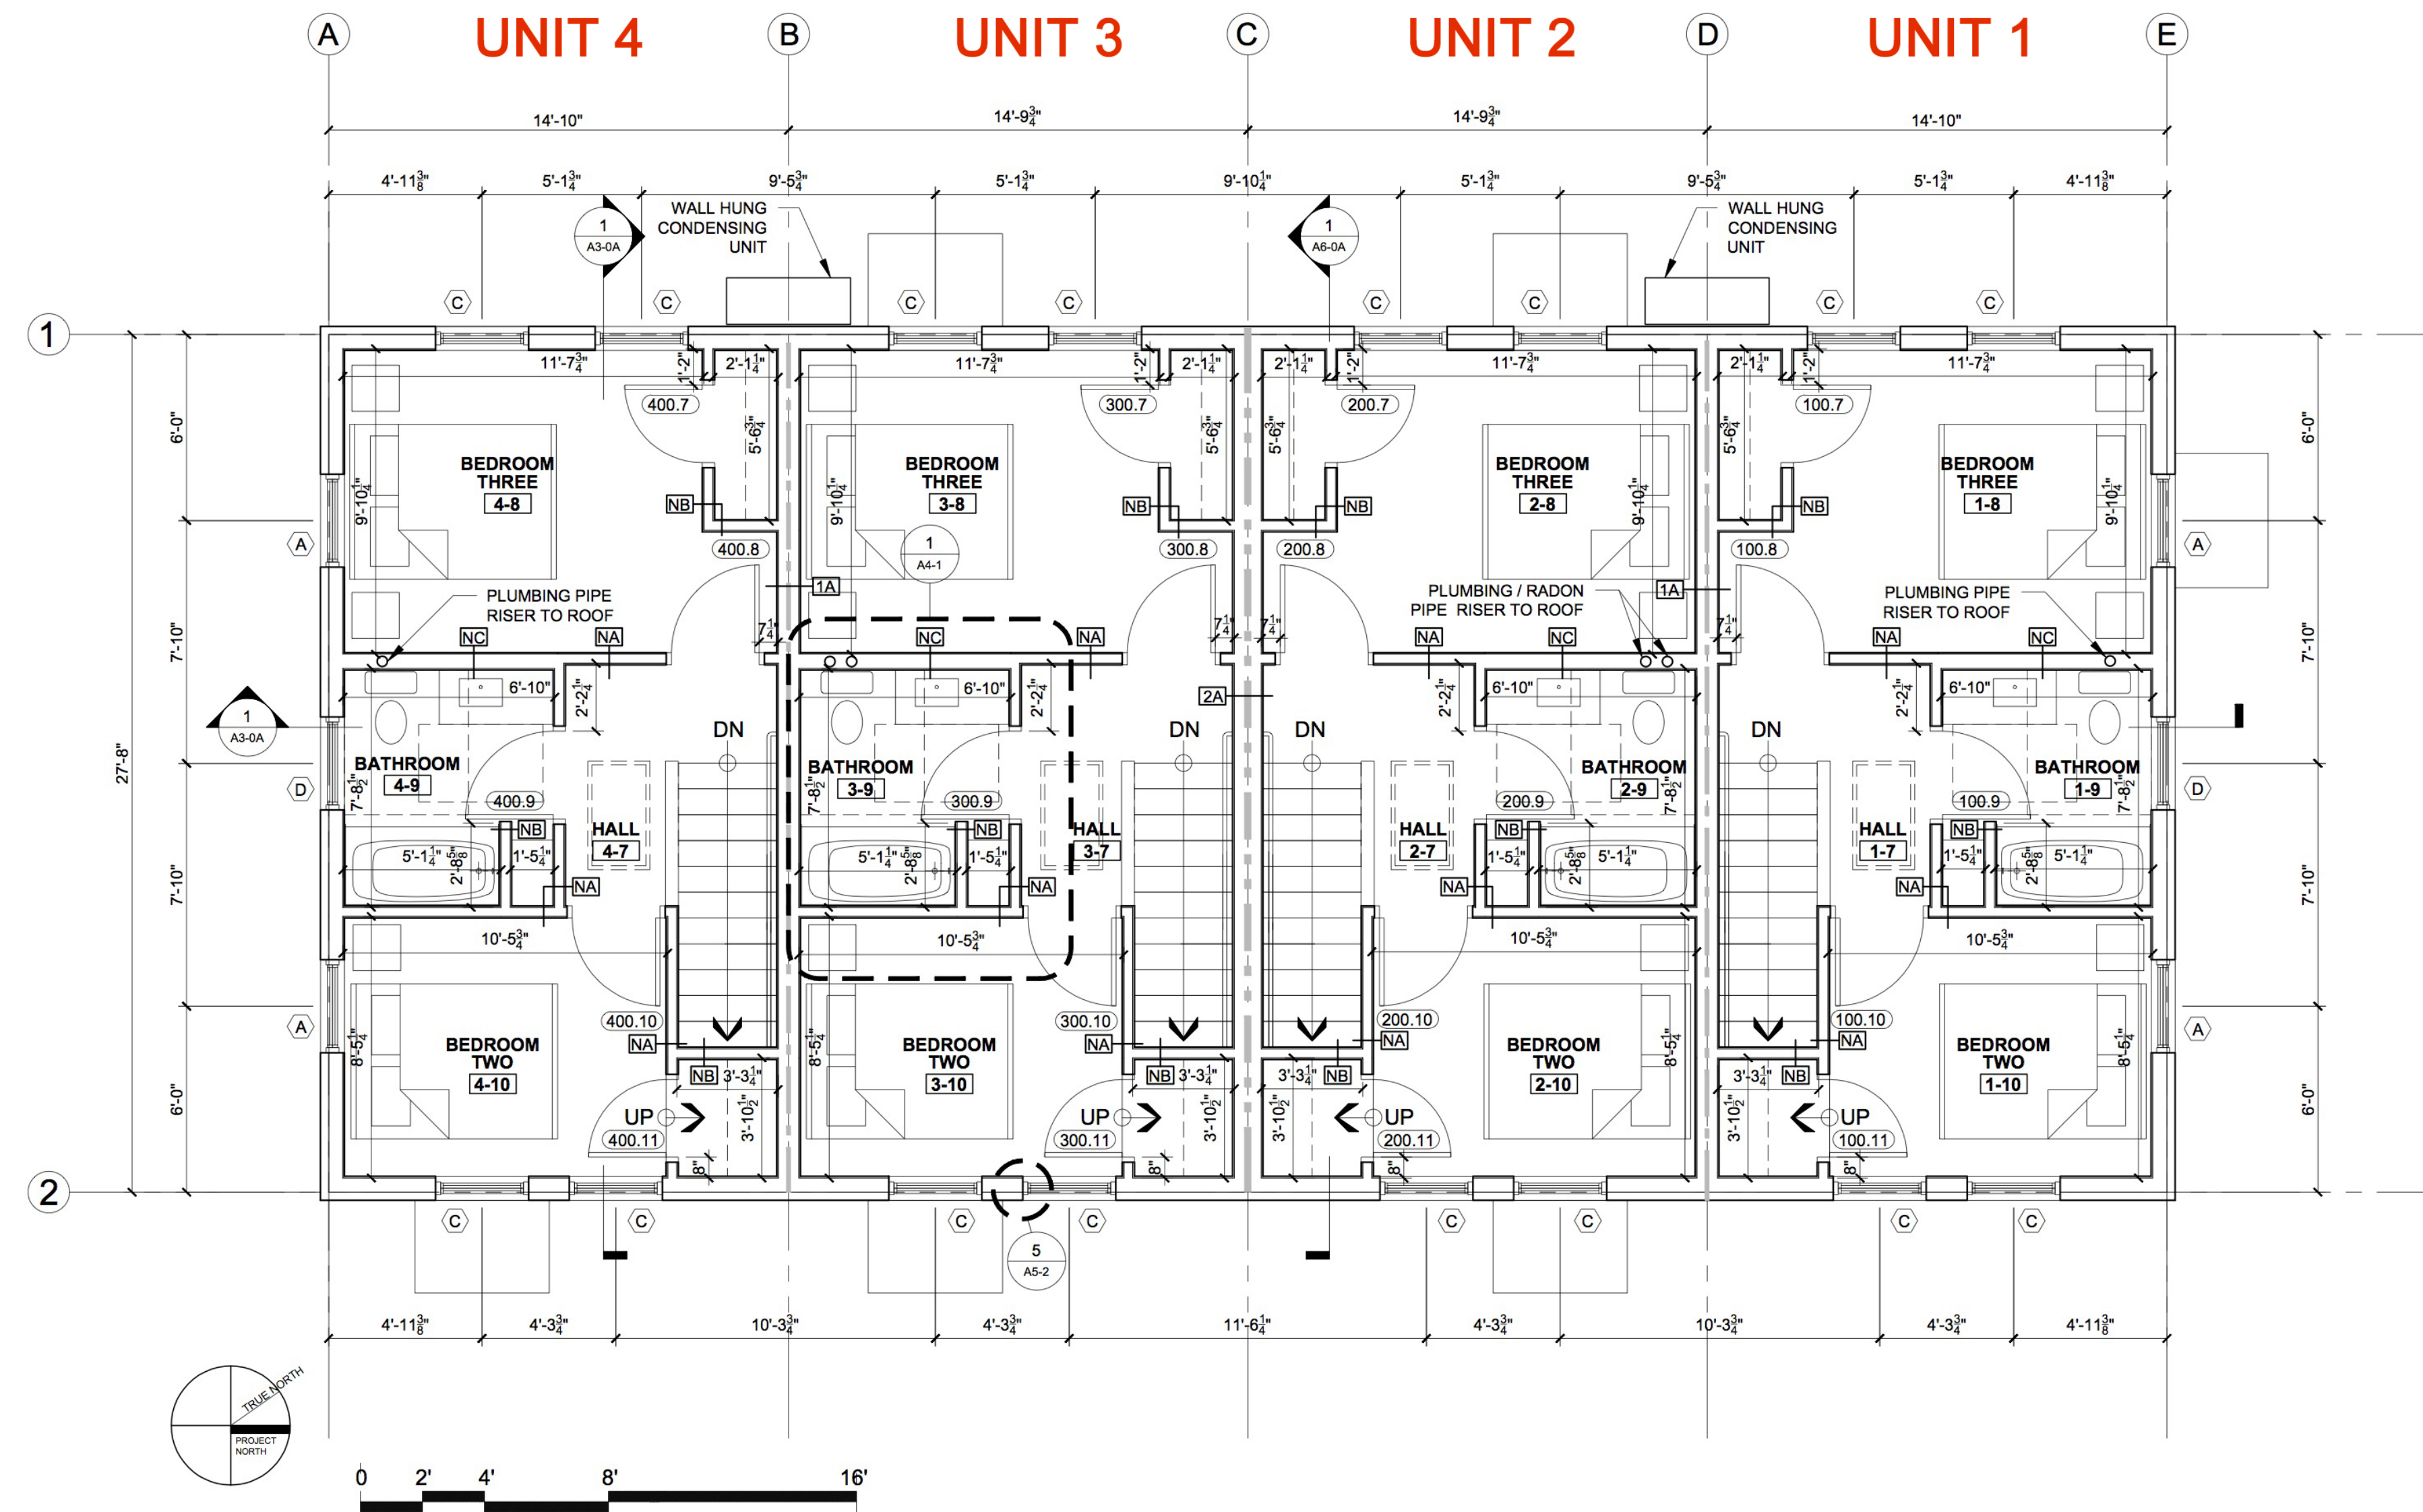

1 THIRD FLOOR PLAN
 1/4" = 1'-0"

PROGRESS PRINT ONLY
 Not for Construction
 20 JUNE, 2016

© 2016 RYAN SENATORE ARCHITECTURE

APARTMENTS
 70 ANDERSON STREET
 PORTLAND, MAINE



RYAN SENATORE
 ARCHITECTURE
 565 CONGRESS STREET
 PORTLAND, MAINE 04101
 207-650-6414
 senatorearchitecture.com

CONSULTANTS:
 STRUCTURAL:
 Structural Integrity
 77 Oak Street
 Portland, ME 04101
 207-774-4614



REVISIONS:

DATE:
 PROJECT No. 1616
 DRAWN BY: RRT, RJS
 CHECKED BY: RJS
 SCALE: AS NOTED

SHEET TITLE:
 BUILDING A
 THIRD FLOOR
 PLAN

A1-3A

NOTES:
 1.) ALL UNITS ARE 1,254 SF WITH 3 BEDROOMS
 2.) INTERIOR STANDARD FOR UNITS FOR MARKET RATE AND WORKFORCE HOUSE ARE ALL THE SAME

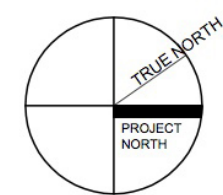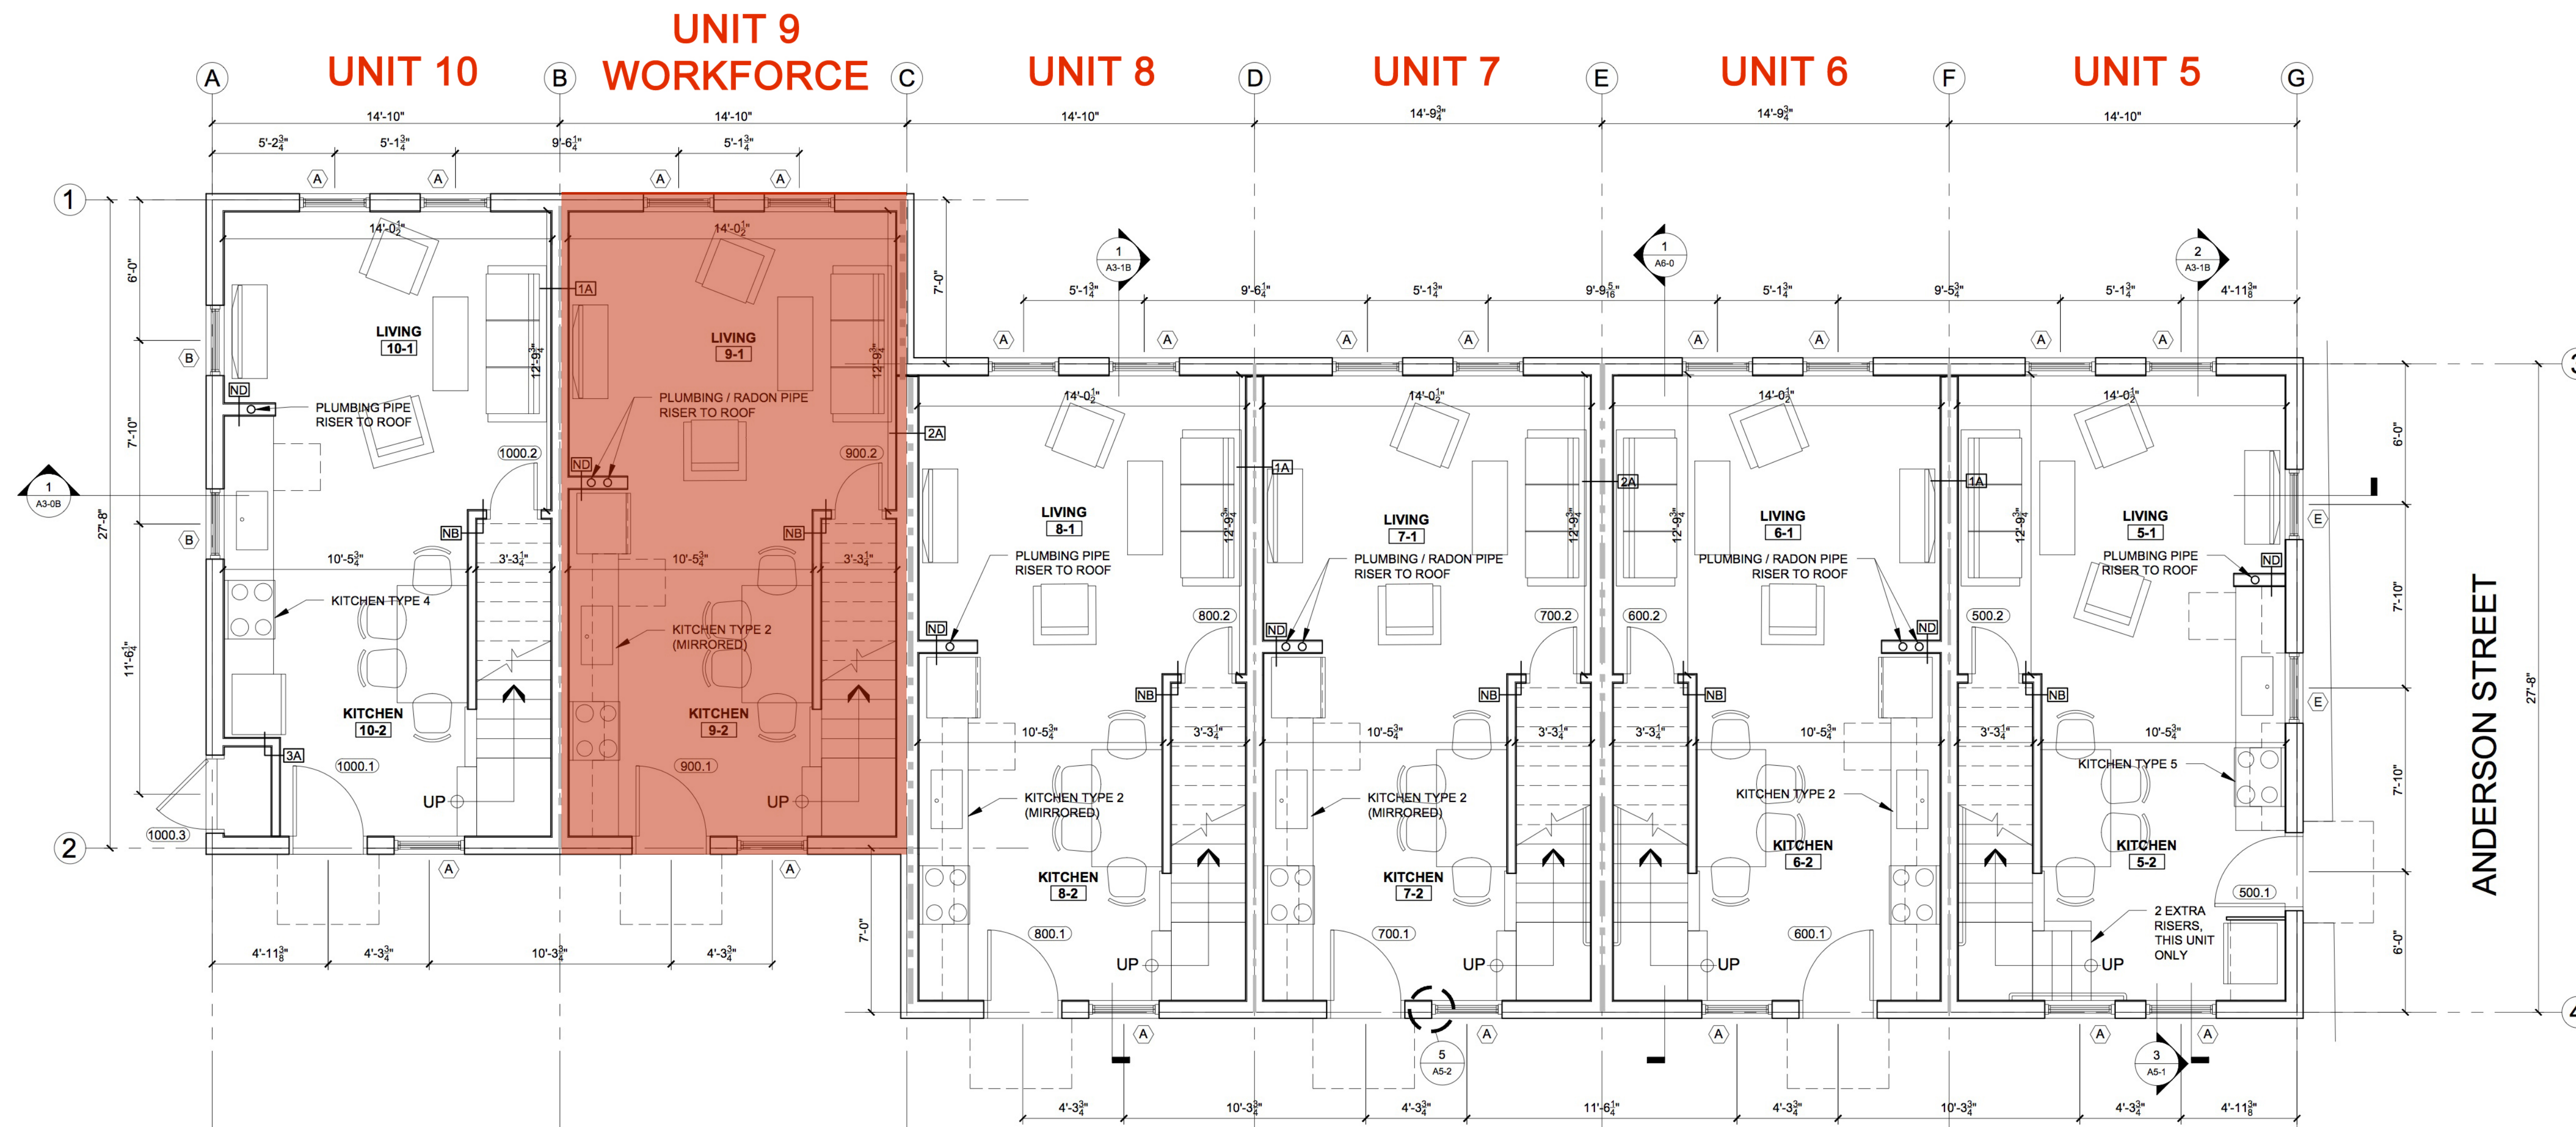

1 FIRST FLOOR PLAN
 1/4" = 1'-0"

PROGRESS PRINT ONLY
 Not for Construction
 20 JUNE, 2016

© 2016 RYAN SENATORE ARCHITECTURE

APARTMENTS
 70 ANDERSON STREET
 PORTLAND, MAINE



RYAN SENATORE
 ARCHITECTURE
 555 CONGRESS STREET
 PORTLAND, MAINE 04101
 207-650-6414
 senatorearchitecture.com

CONSULTANTS:
 STRUCTURAL:
 Structural Integrity
 77 Oak Street
 Portland, ME 04101
 207-774-4614

REVISIONS:

DATE:
 PROJECT No. 1616
 DRAWN BY: RRT, RJS
 CHECKED BY: RJS
 SCALE: AS NOTED

SHEET TITLE:
 BUILDING B
 FIRST FLOOR
 PLAN

A1-1B

NOTES:

- 1.) ALL UNITS ARE 1,254 SF WITH 3 BEDROOMS
- 2.) INTERIOR STANDARD FOR UNITS FOR MARKET RATE AND WORKFORCE HOUSE ARE ALL THE SAME

© 2016 RYAN SENATORE ARCHITECTURE

APARTMENTS
70 ANDERSON STREET
PORTLAND, MAINE



RYAN SENATORE ARCHITECTURE
565 CONGRESS STREET
PORTLAND, MAINE 04101
207-650-6414
senatorearchitecture.com


CONSULTANTS:
STRUCTURAL:
Structural Integrity
77 Oak Street
Portland, ME 04101
207-774-4614

REVISIONS:

DATE:
PROJECT No. 1616
DRAWN BY: RRT, RJS
CHECKED BY: RJS
SCALE: AS NOTED

SHEET TITLE:
BUILDING B
SECOND FLOOR PLAN


A1-2B

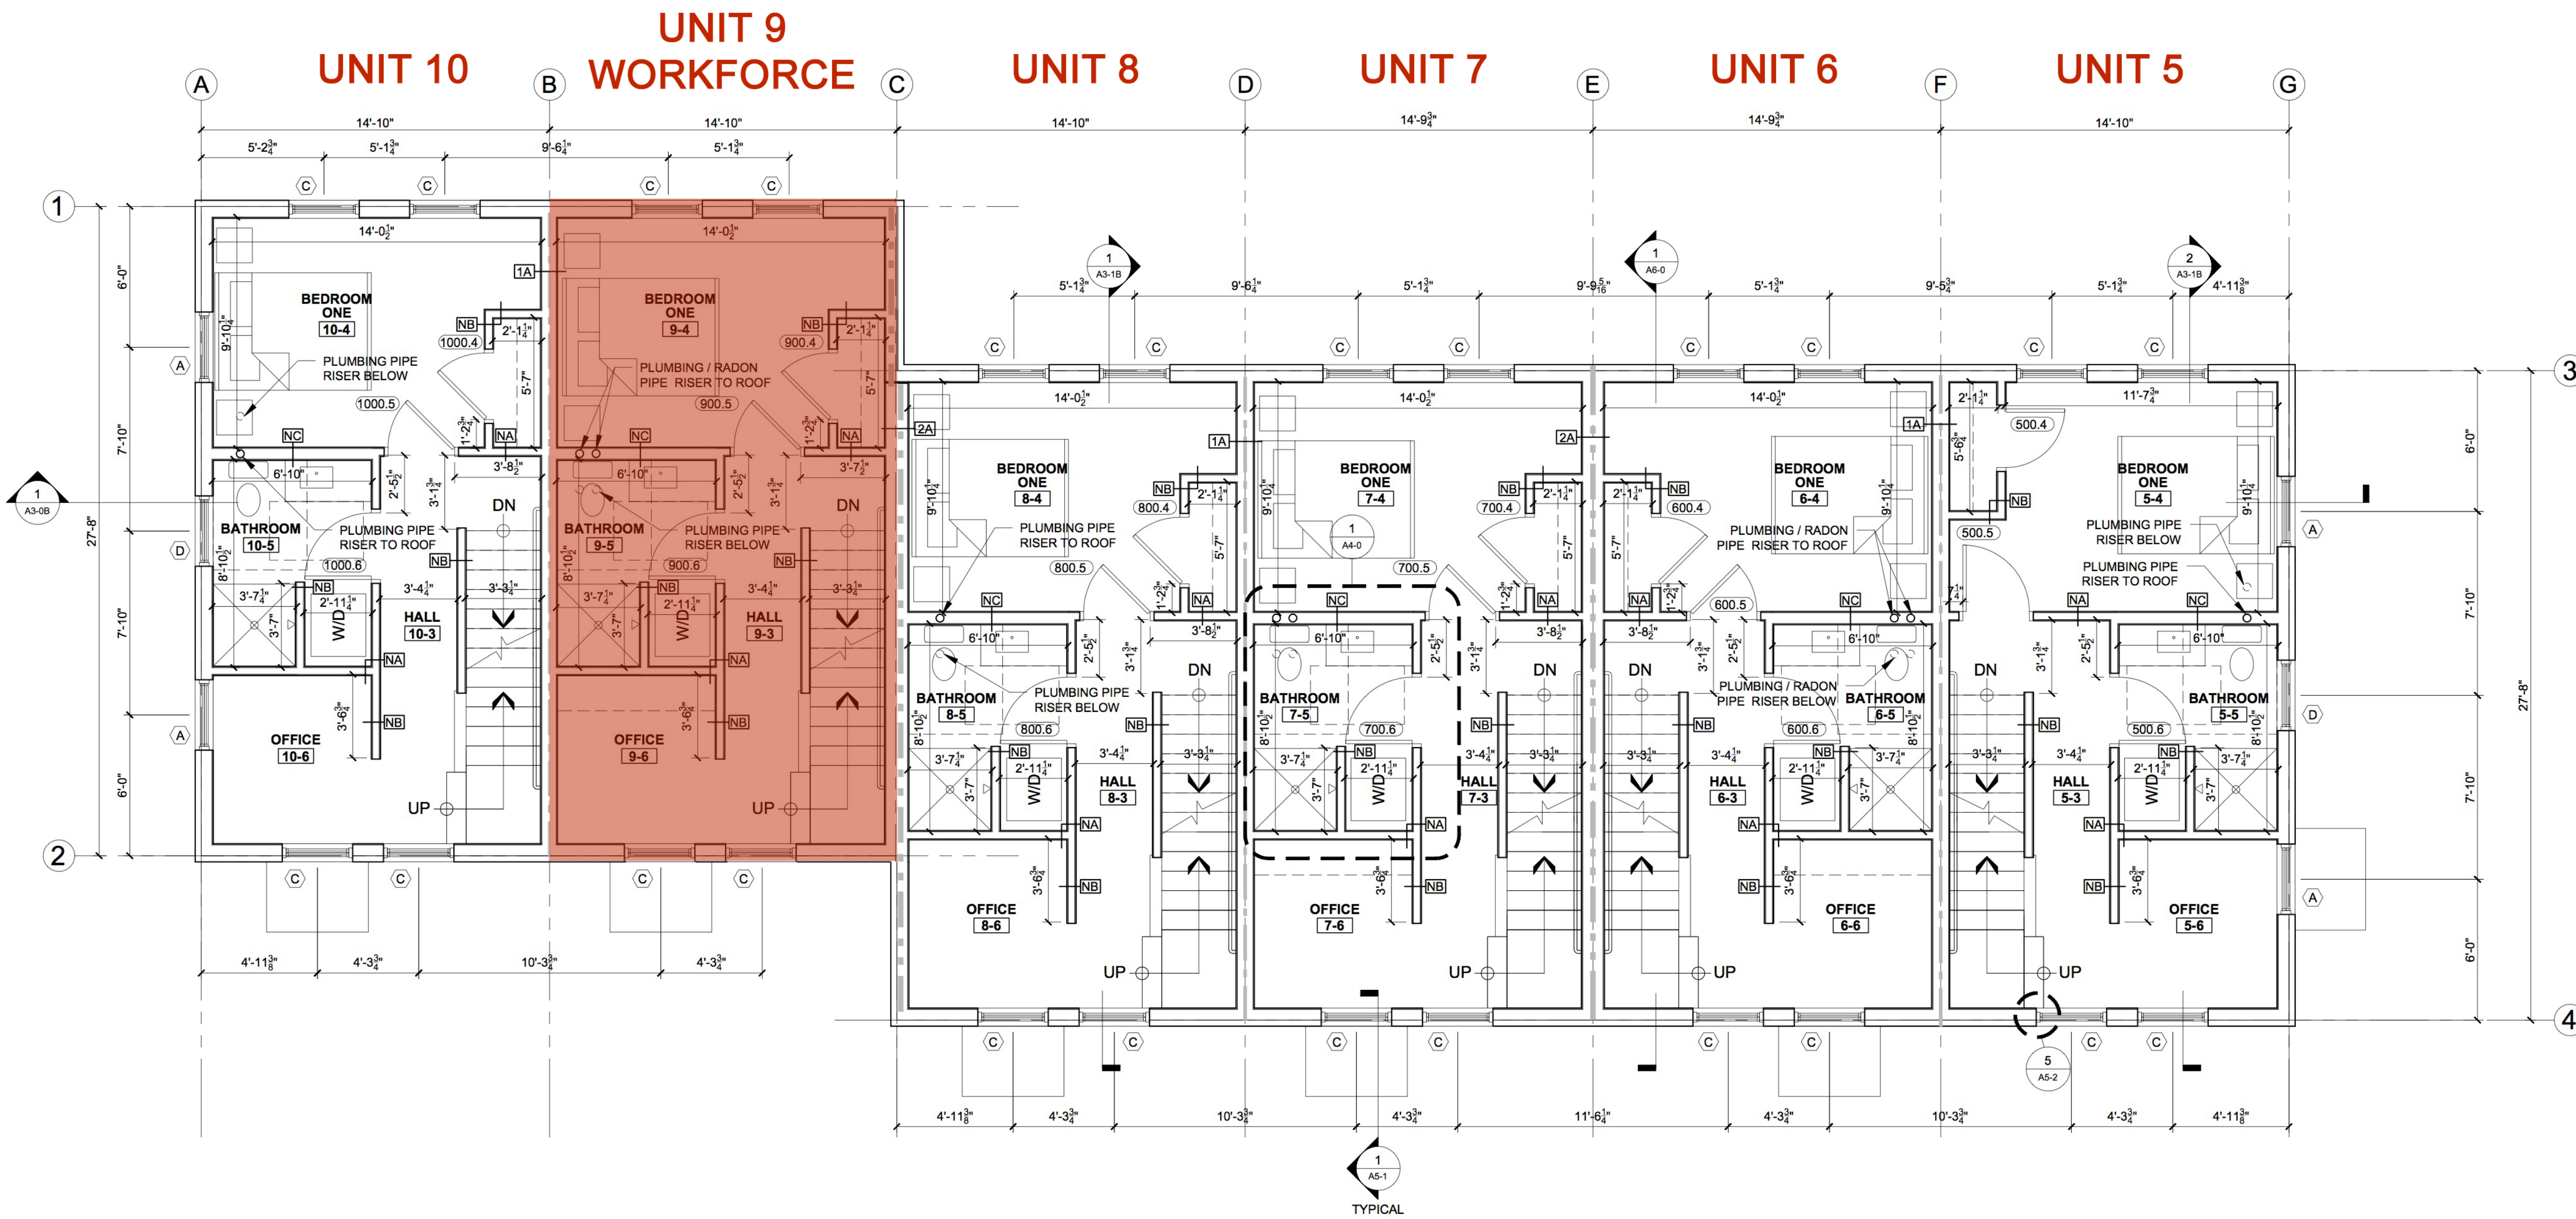

1 SECOND FLOOR PLAN
1/4" = 1'-0"

PROGRESS PRINT ONLY
Not for Construction
20 JUNE, 2016

NOTES:
 1.) ALL UNITS ARE 1,254 SF WITH 3 BEDROOMS
 2.) INTERIOR STANDARD FOR UNITS FOR MARKET RATE AND WORKFORCE HOUSE ARE ALL THE SAME

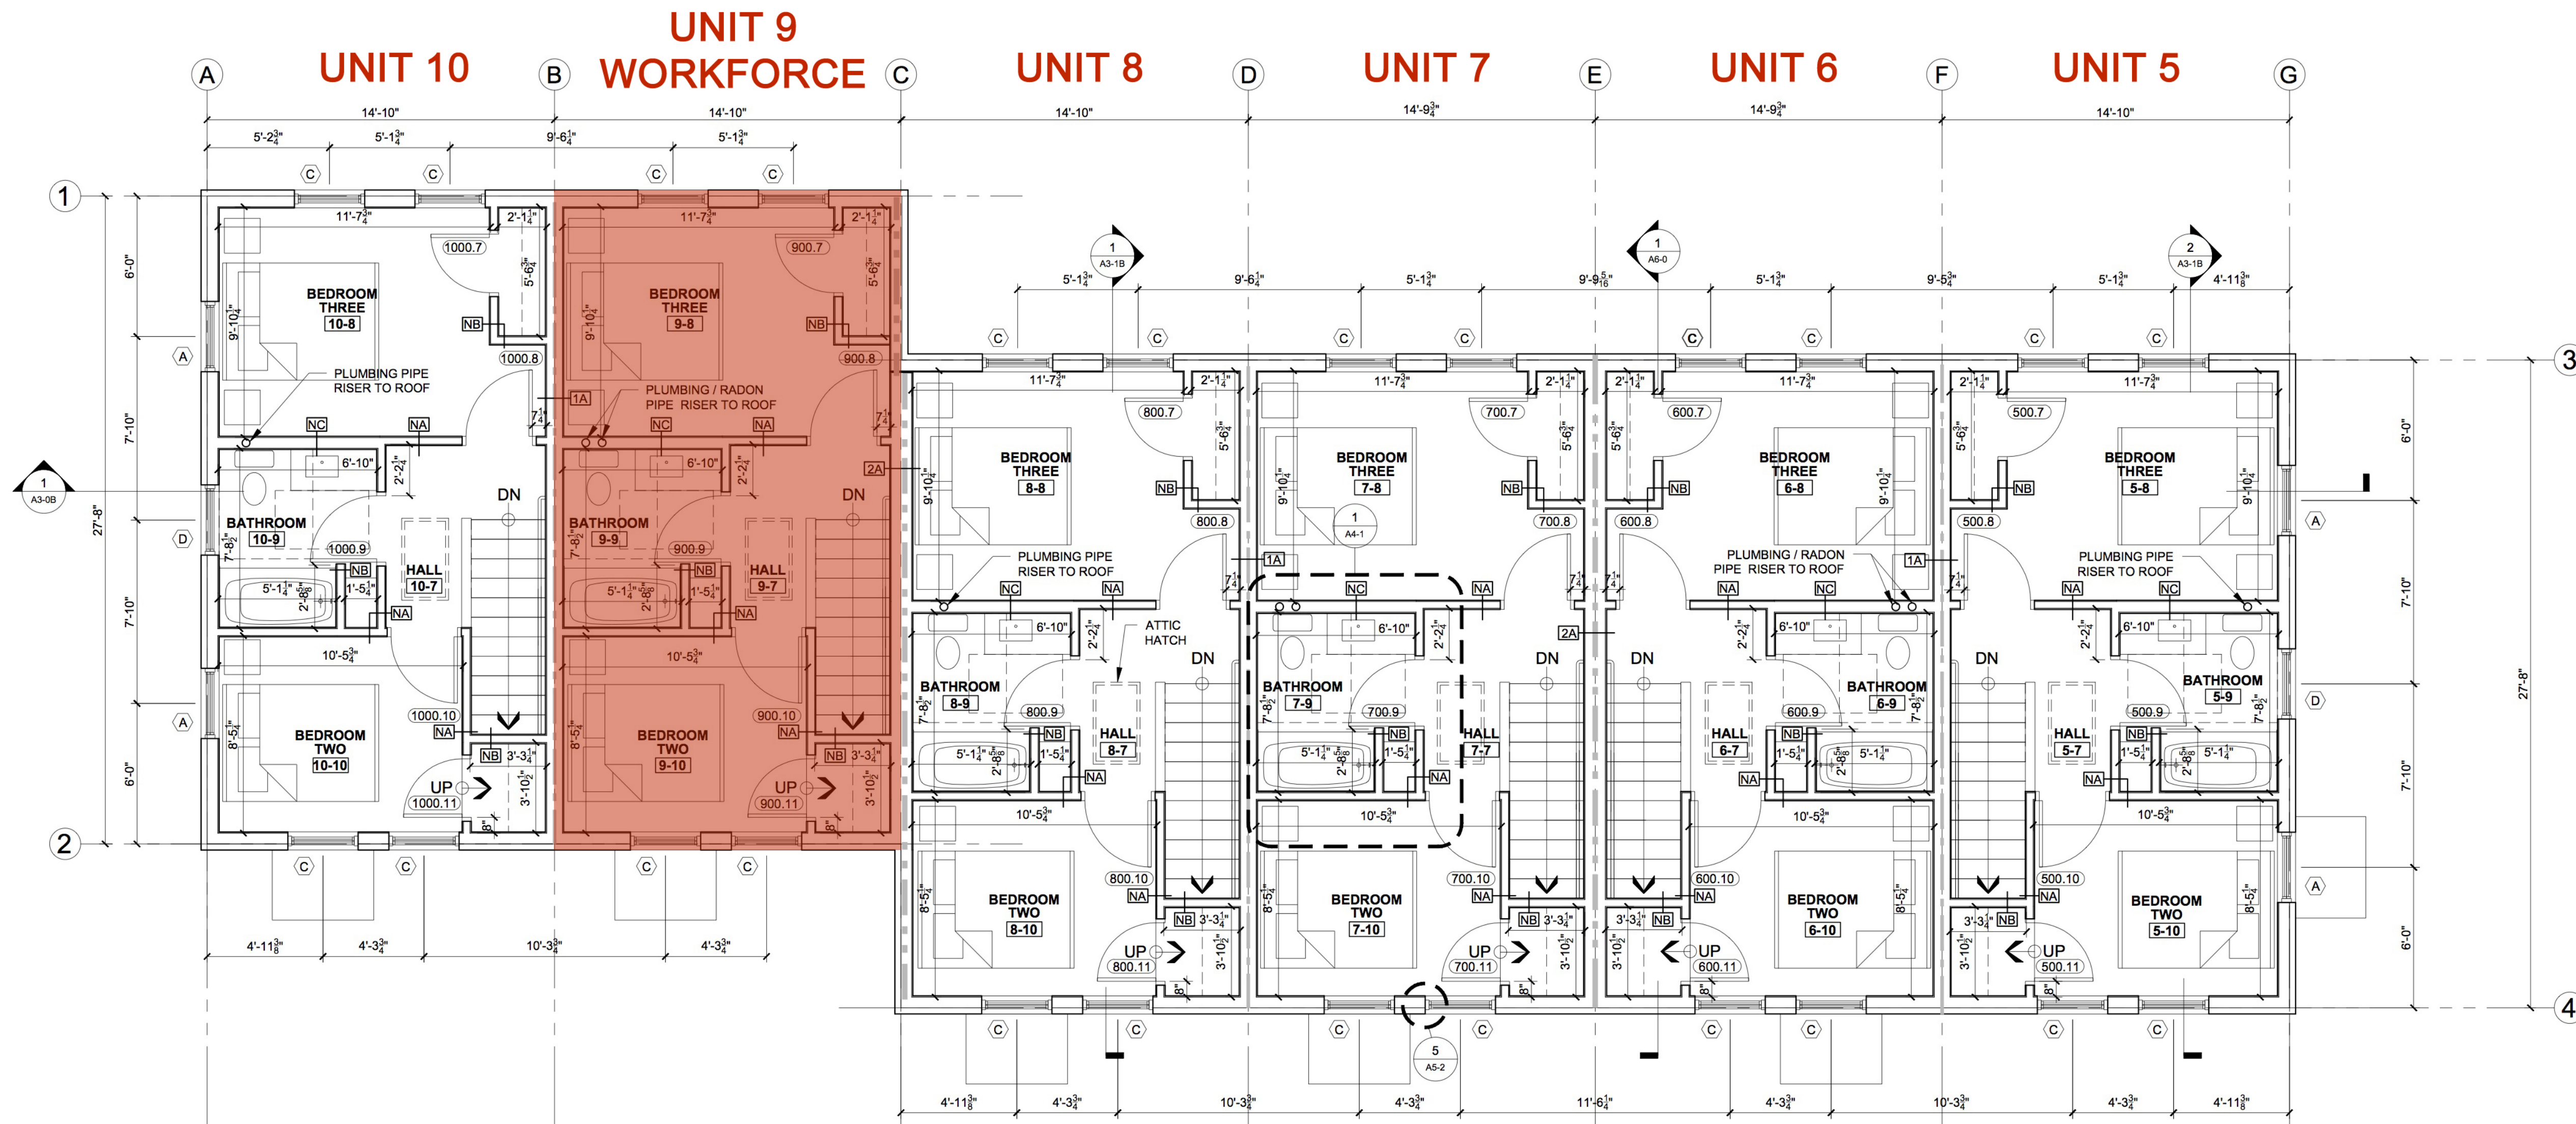

1 THIRD FLOOR PLAN
 1/4" = 1'-0"

PROGRESS PRINT ONLY
 Not for Construction
 20 JUNE, 2016

© 2016 RYAN SENATORE ARCHITECTURE

APARTMENTS
 70 ANDERSON STREET
 PORTLAND, MAINE



RYAN SENATORE
 ARCHITECTURE
 585 CONGRESS STREET
 PORTLAND, MAINE 04101
 207-650-6414
 senatorearchitecture.com

CONSULTANTS:
 STRUCTURAL:
 Structural Integrity
 77 Oak Street
 Portland, ME 04101
 207-774-4614

REVISIONS:

DATE:
 PROJECT No. 1616
 DRAWN BY: RRT, RJS
 CHECKED BY: RJS
 SCALE: AS NOTED

SHEET TITLE:
 BUILDING B
 THIRD FLOOR
 PLAN

A1-3B