



- NOTE:
1. NEW P1, WOOD FRAMED LANDING AND RAMP W/ CONCRETE DECKING
 2. HANDRAILS CONTINUOUS ON BOTH SIDES AT RAMPS AND STAIRS
 3. MAXIMUM RISE P1, TO BE 7" TREAD DEPTH TO BE 11"
 4. MINIMUM RAMP CLEAR WIDTH TO BE 4'
 5. MINIMUM RAMP SLOPE TO BE 1:12


RAMP PLAN
1/4" = 1'-0"
SCALE: 1/4" = 1'-0"

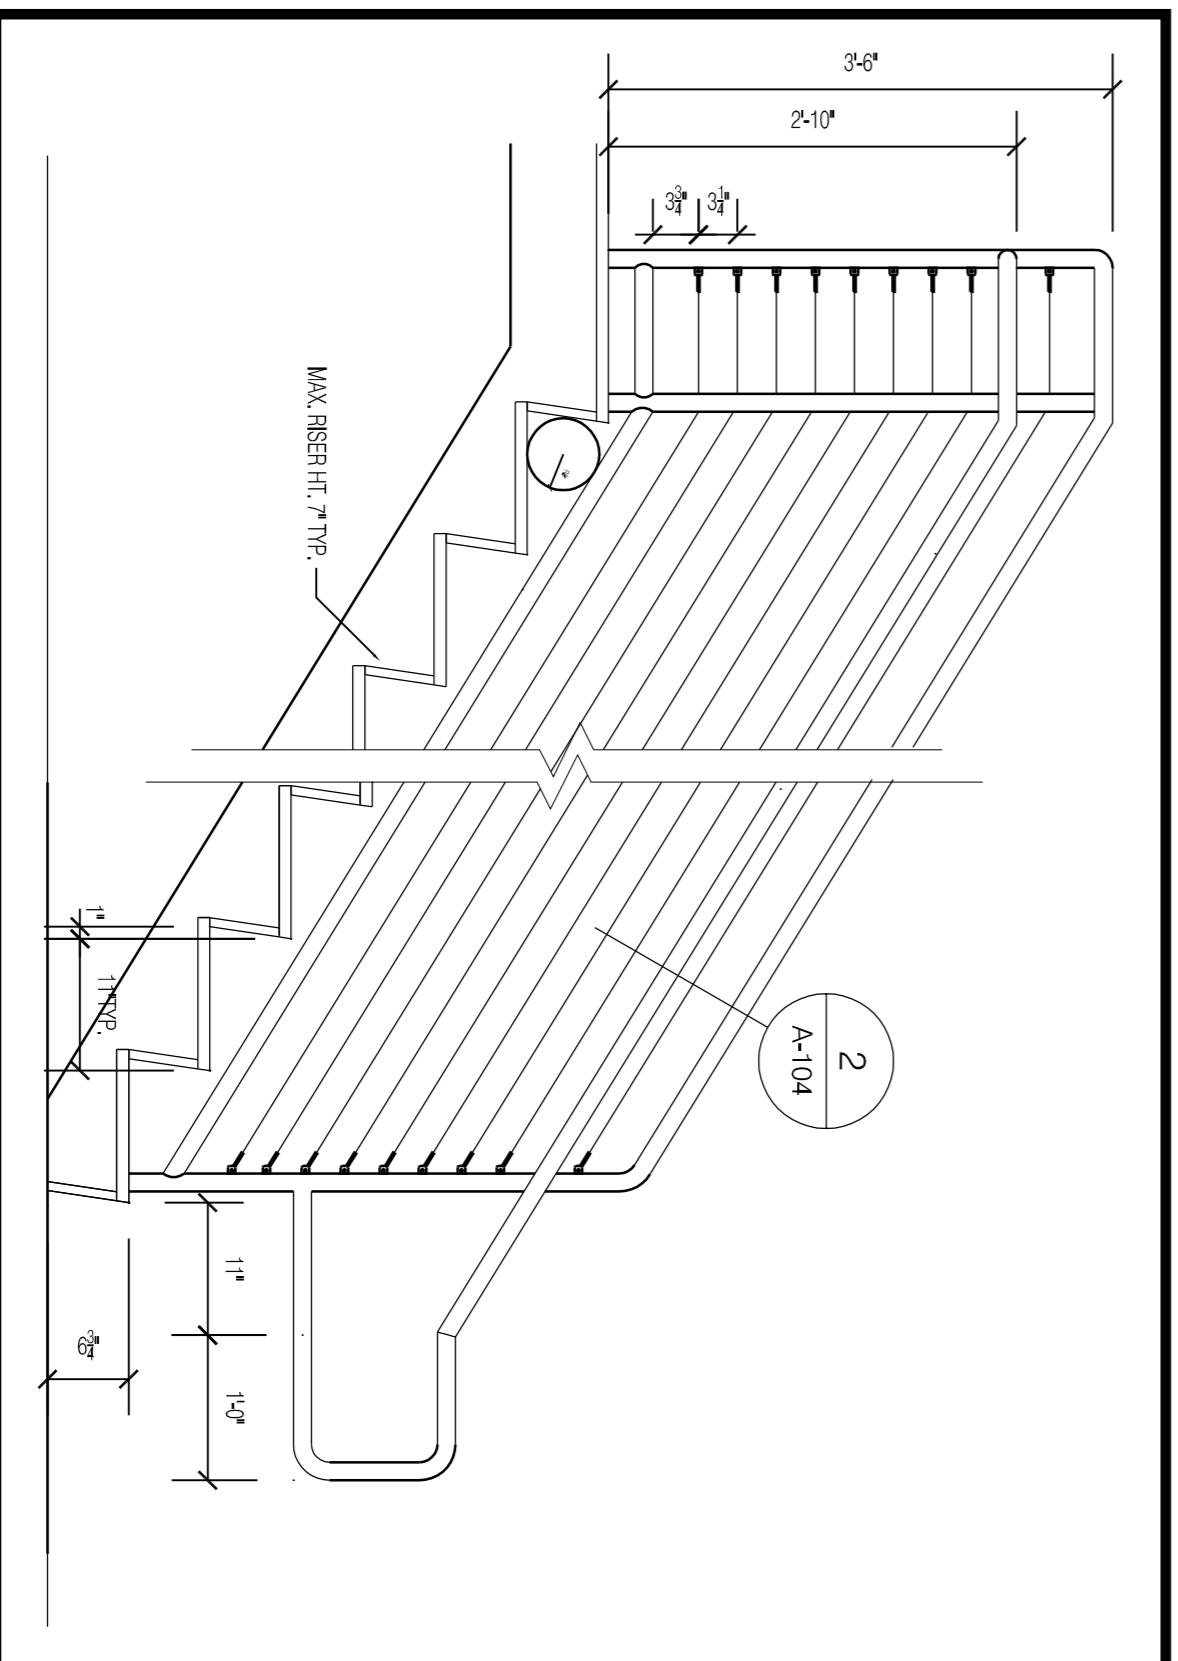

1 STAIR PROFILE
3/4" = 1'-0"

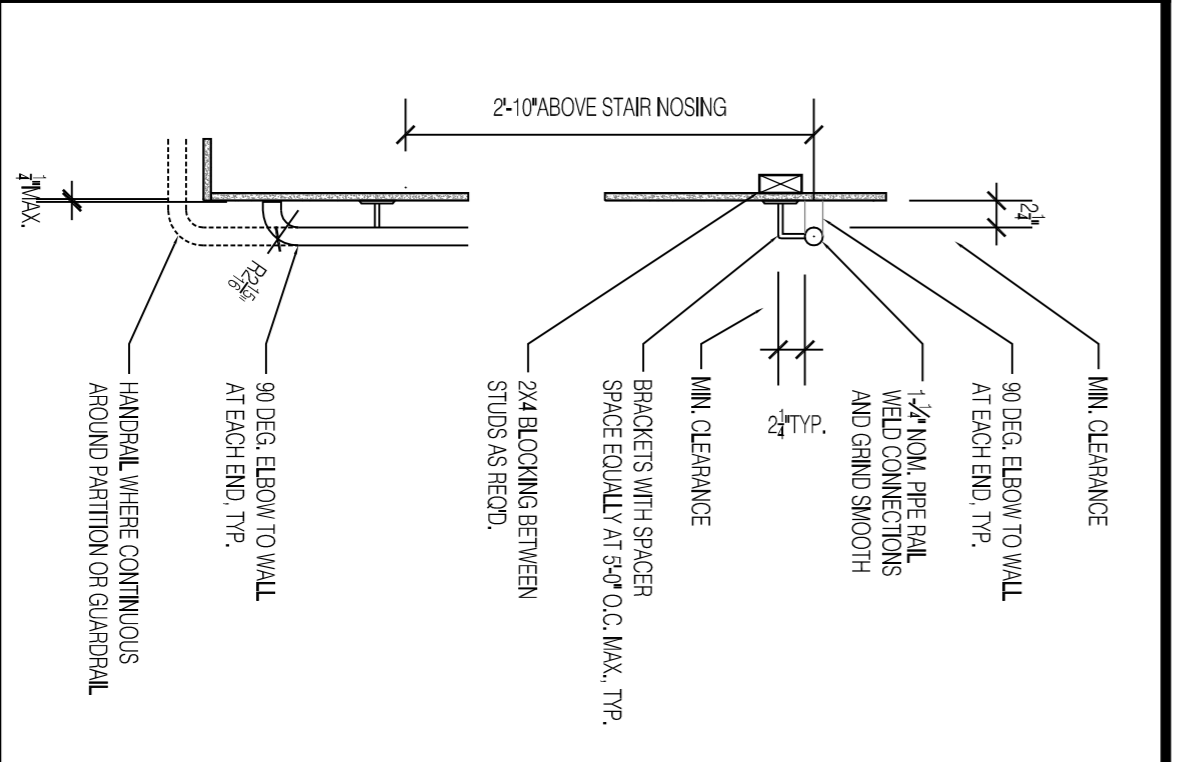

2 HANDRAIL DETAIL
3/4" = 1'-0"

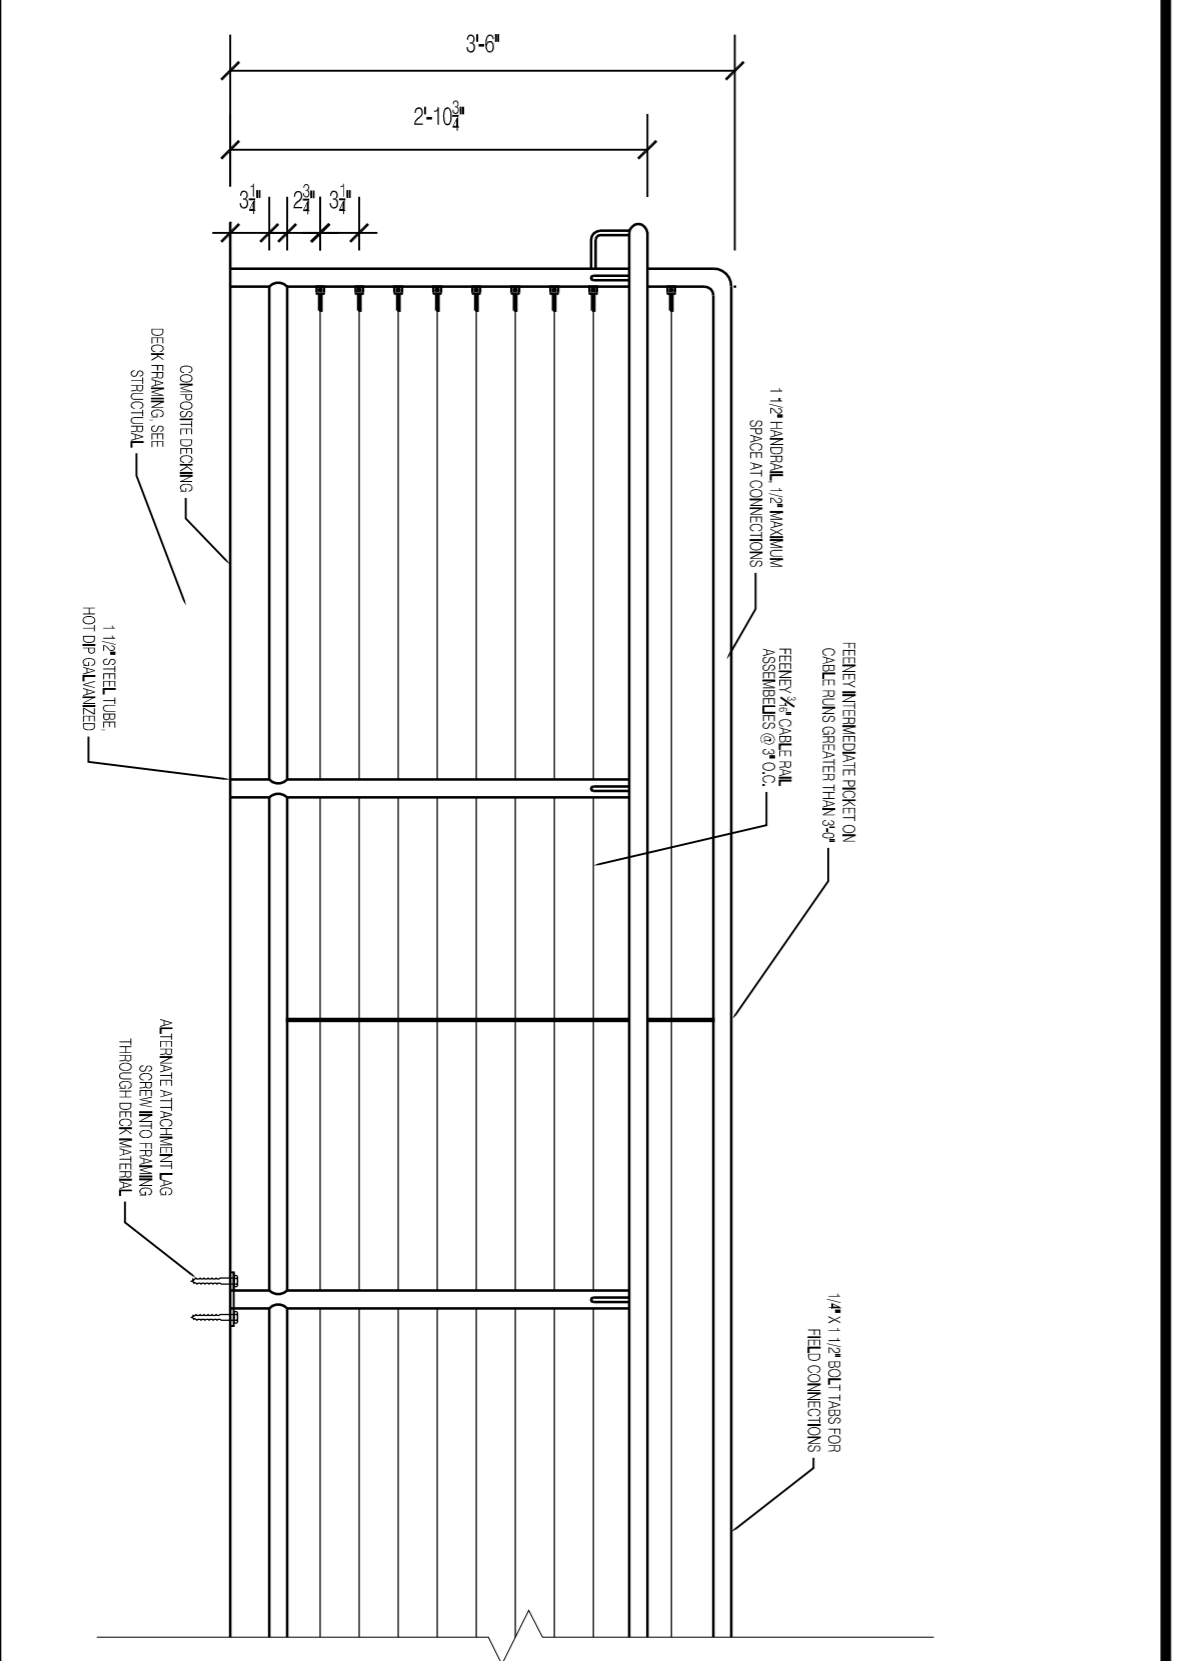

3 CABLE RAILING DETAIL
3/4" = 1'-0"



CITY OF PORTLAND
APPROVED SITE PLAN
Subject to Conditions of Approval
and Standard Conditions

DATE OF APPROVAL: 1-25-16
PLANNER: Barbara Barhydt
PROJECT NO.: #2016-018

HEMESPHERE DESIGN
Architecture
58 Fore Street
Portland, ME 04101
207.232.6079
joe@hemisphere.design.com
www.hemisphere.design.com

PROSPECT DESIGN
58 Fore St. Portland, ME
www.prospectdesign.me
T: 207-749-7400

DIAMOND ST. WAREHOUSE RENOVATION
1-11 DIAMOND ST, PORTLAND, ME
A.D. BEANER, LLC

SHEET TITLE
RAMP PLAN
PERMIT SET

DRAWN BY:
DATE: January 28, 2016

A-104