

rpm.architecture
63 Foxbrook Road
East Hartford, CT 06027
Phone: 860-841-2339
Email: rpmarchitectue@gmail.com

Scale: As Noted
Exterior Elevations


Proposed Tire Warehouse
126 North Boyd Street
Portland ME 04101

A3

Date:

4/29/16
Project # 2010-08

PART STIPPLES & BRICK OWNER
PAINT STIPPLES & STANDARD COLORS.
RELOCATED SECURITY LIGHT FROM DEMOLISHED
ADDITION. ALL OTHER SECURITY
LIGHTS TO REMAIN

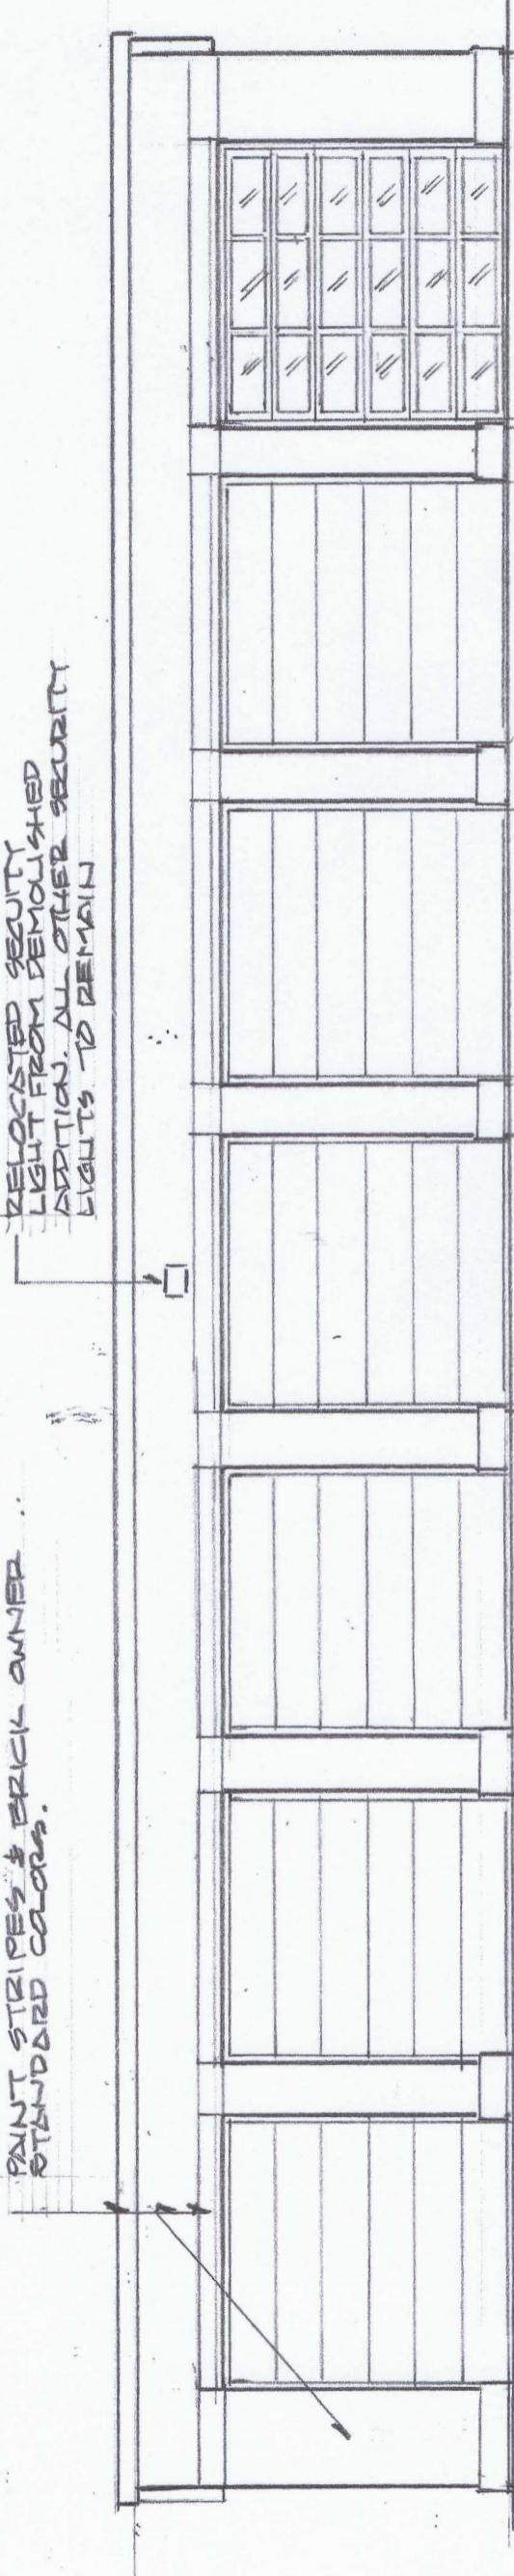

REAR ELEVATION

$\frac{1}{8}'' = 1'-0''$

NO CHANGES ON OTHER ELEVATIONS EXCEPT FOR PAINTING & ADDING SERVICE DOOR. SEE DWG. A2. & THIS DWG.

MORTAR JOINT - ALL ELEVATIONS - BREAK JOINT PROFILE CUT ALL OPEN MORTAR JOINTS & REPOINT. MATCH JOINT PROFILE
ON DOOR WINTERS - CLEAN & BREAK OUT DECORATED AREAS
SEE NOTE ON DWG. A1


NEW OH DOOR APPROX 12' X 12'
TYPICAL OF

METAL FASCIA
PAINT STRIPE'S &
WALLERS STANDARD
COLORS

CMU - PT. COLOR
SELECTED BY
OWNER

CONCRETE
FOUNDATION
ELEVATED OPTICALLY THAT
WAS BELOW GRADE
REMOVE SECTION BIT
CURB & WALK. PROVIDE
NEW 3" BIT. PAVERS C
BLDG. FLW. FLZ ELEY.
DU 8" COMPACTED PROCESSED
STONE BASE - PATCH
ASVET FROM DOOR
BLEND TO EXIST. PAVING

EXIST. BIT. WALK
8" BIT. CURBS

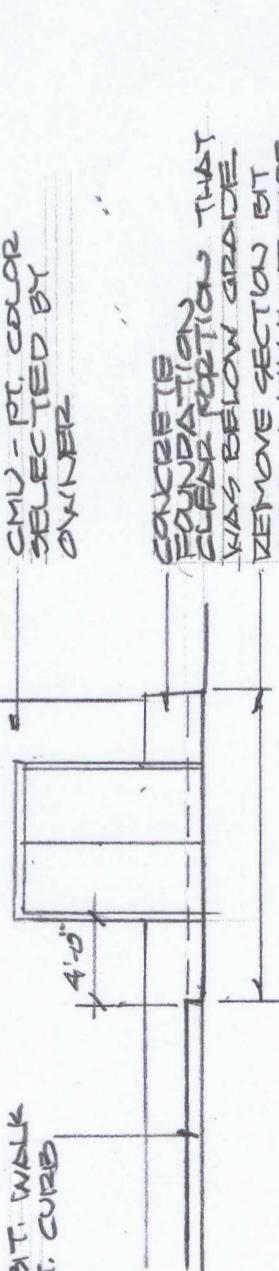

PART FRONT ELEVATION

$\frac{1}{8}'' = 1'-0''$

CONCRETE
FOUNDATION
ELEVATED OPTICALLY THAT
WAS BELOW GRADE
REMOVE SECTION BIT
CURB & WALK. PROVIDE
NEW 3" BIT. PAVERS C
BLDG. FLW. FLZ ELEY.
DU 8" COMPACTED PROCESSED
STONE BASE - PATCH
ASVET FROM DOOR
BLEND TO EXIST. PAVING

