
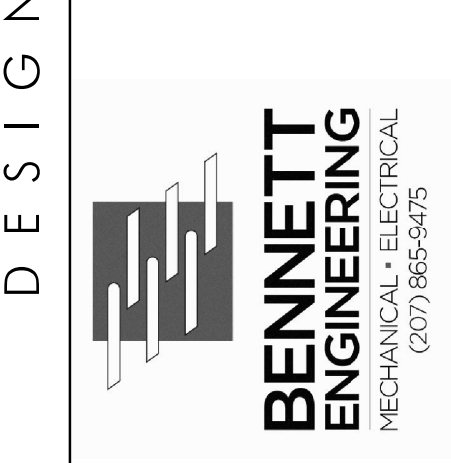
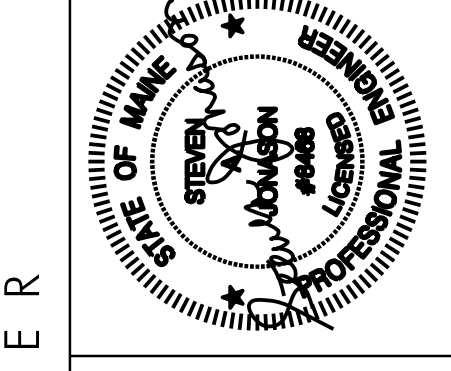


LIGHTING AND POWER KEYNOTES

- 1 PROVIDE TEMPORARY CONSTRUCTION LIGHTING WITHIN EACH SEPERATE RETAIL SPACE. LIGHTING SHALL BE CONTROLLED AND POWERED THROUGH THE TENANT PANEL FOR EACH SPACE.
- 2 COORDINATE FINAL KNOX BOX LOCATION WITH OWNER AND LOCAL FIRE DEPARTMENT PRIOR TO INSTALLATION.

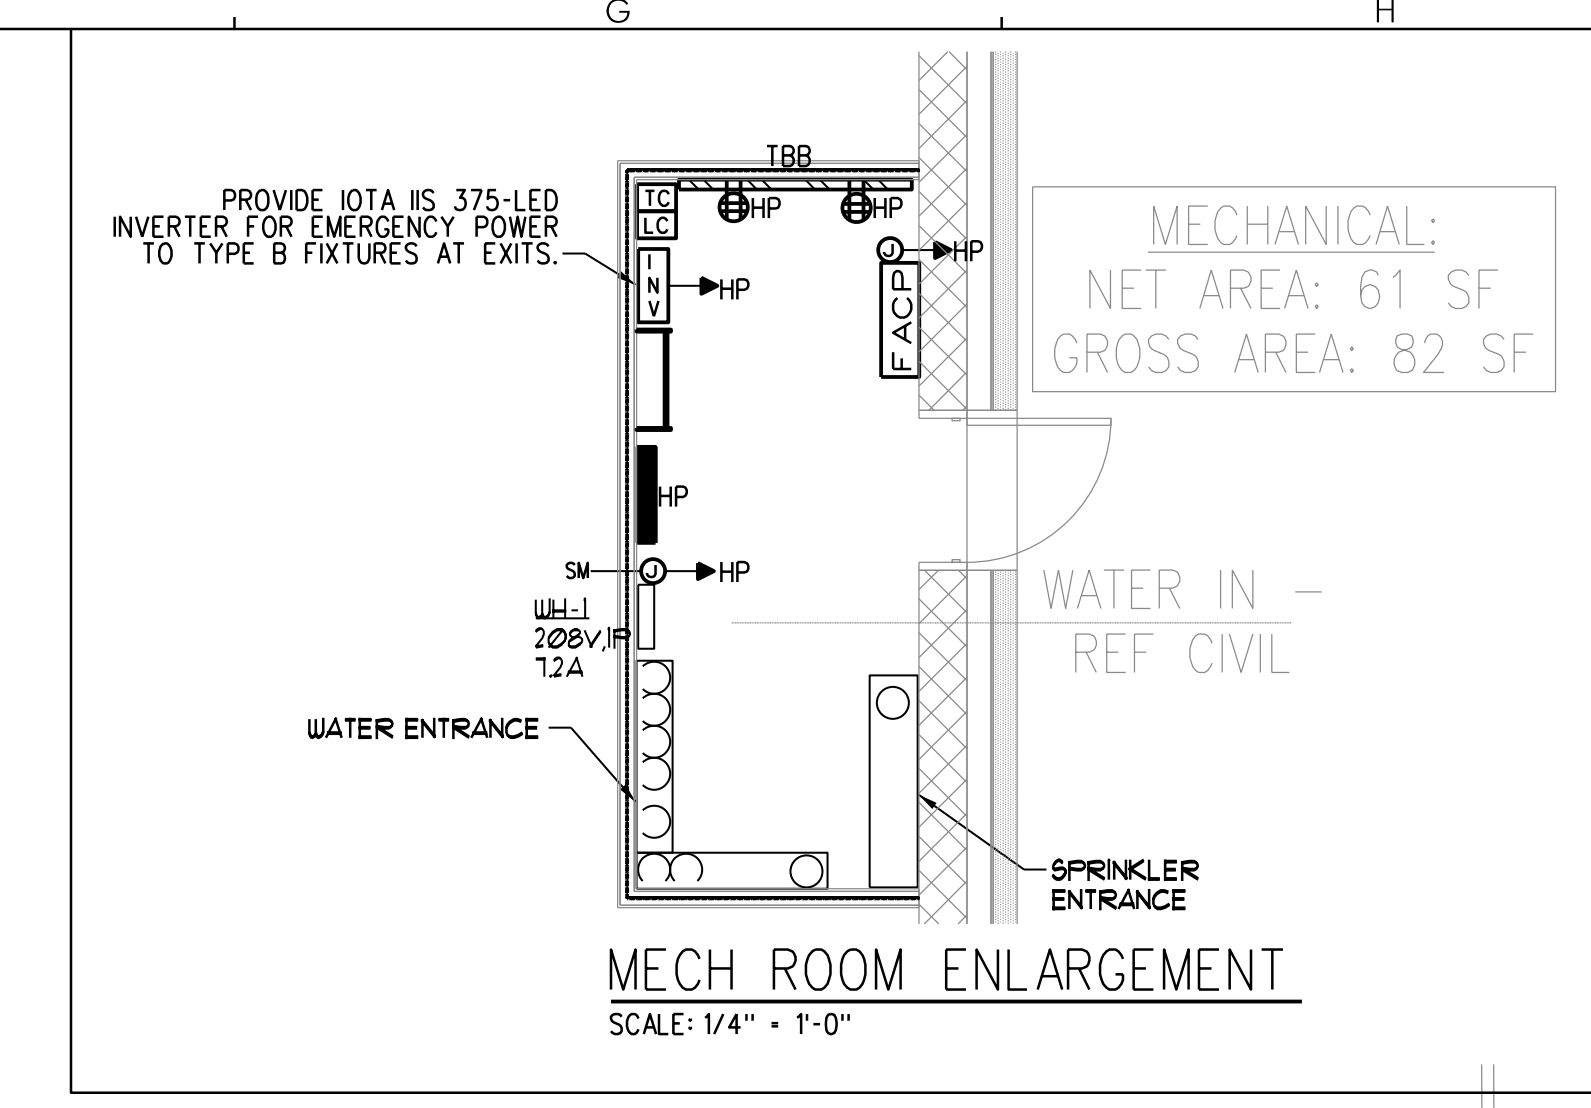

OWNER  
**EARL W. NOYES & SONS  
C/O PAUL URENECK**



PROJECT  
**191 MARGINAL WAY  
RETAIL CENTER**

DRAWING  
**LIGHTING AND  
ELECTRICAL PLAN**

REVISIONS	DATE	DESCRIPTION

DRAWING NUMBER  
**E1.10**

SCALE: 1/8" = 1'-0"  
DATE: 02/10/2017

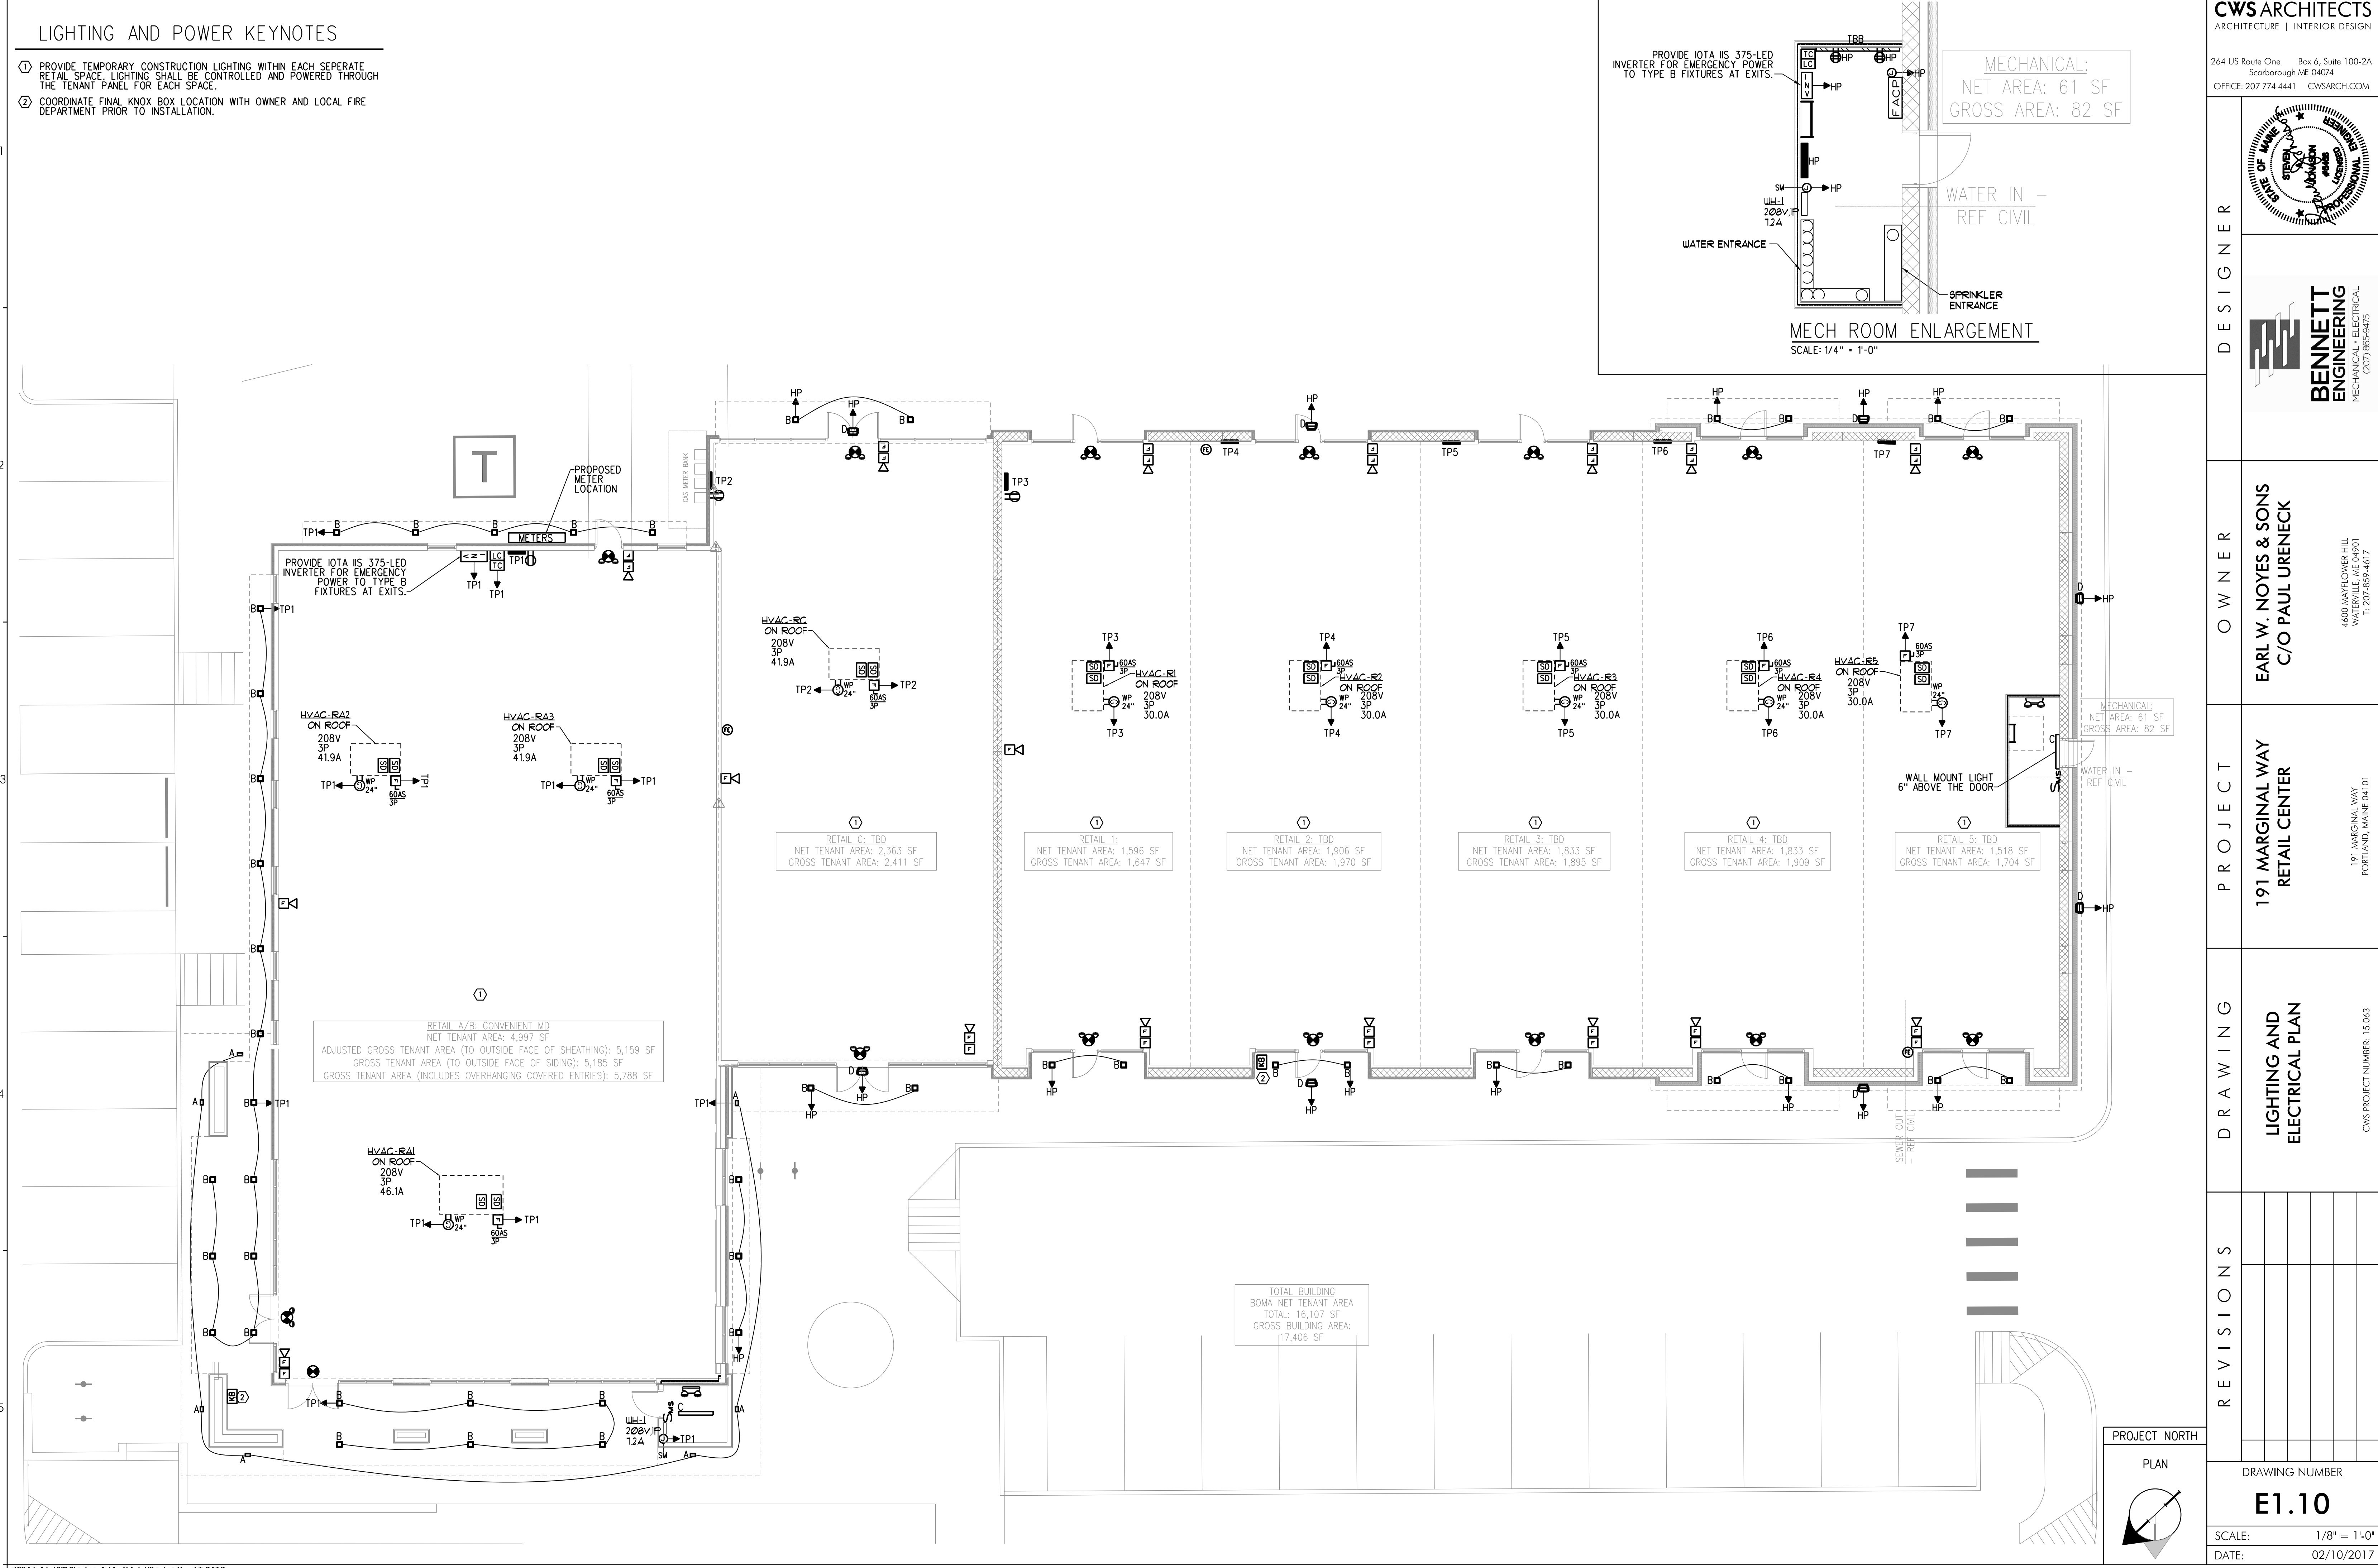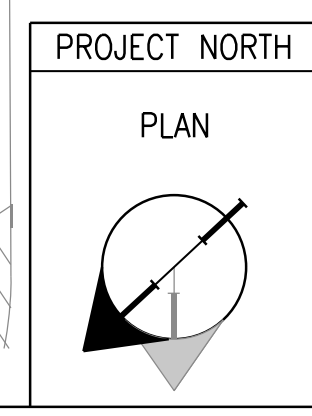

2017 02 10 10 00 AM by Paul Urebeck on Rev 001/10 00 AM by Paul Urebeck on 02 10 2017