


FIRST FLOOR PLAN - DRAINAGE
 1/8" = 1'-0"
 0 4' 8' 12'
 A2

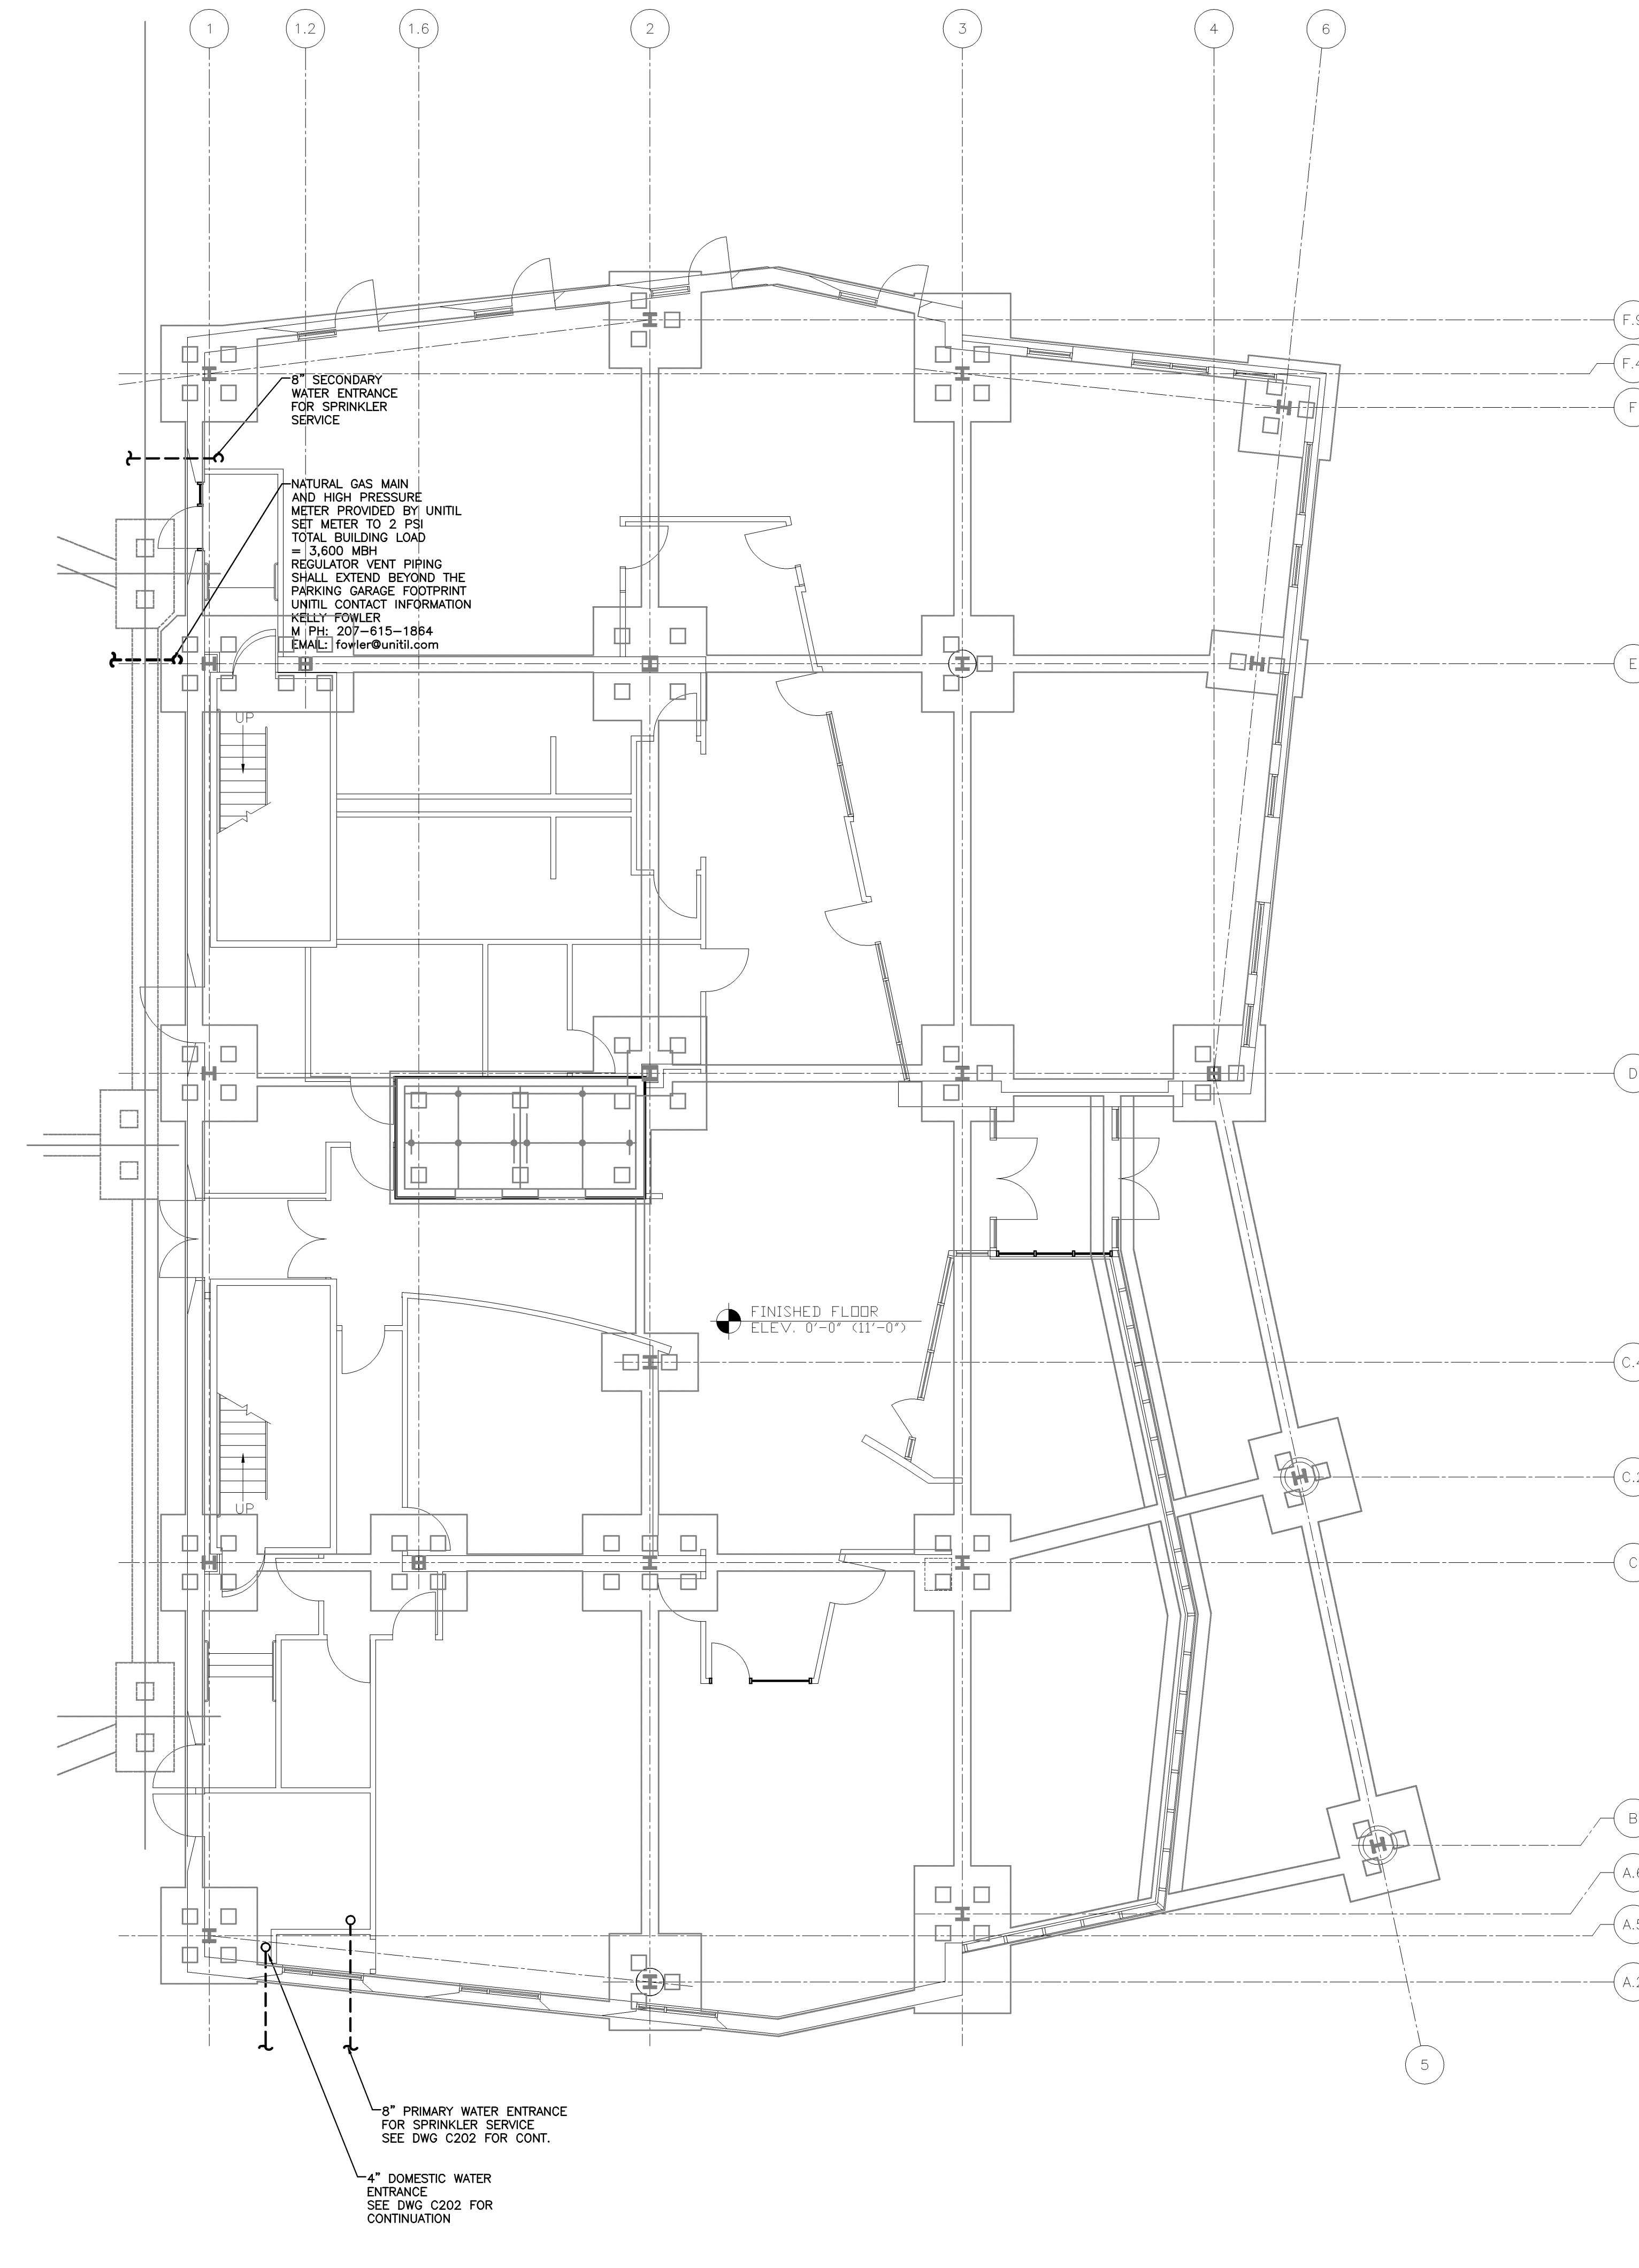

FIRST FLOOR PLAN - SUPPLY
 1/8" = 1'-0"
 0 4' 8' 12'
 A1

CONSTRUCTION MANAGER:
CONSIGLI
 84 Middle Street
 Portland, Maine 04101
 Phone 207-773-3000
 Fax 207-773-2800

SITE/CIVIL ENGINEER:
ROBERT CORRAN
 41 Hudson Drive
 Portland, Maine 04102
 Phone 800-942-4262
 Fax 207-774-6830

90 Cedar Street Suite 100
 Portland, Maine 04103
 Phone 800-985-7897
 Fax 401-275-5887

HARRIMAN
 Architects + Engineers
 Auburn Business Park
 46 Harriman Drive
 Auburn, Maine 04210
 207.784.5100 tel
 207.782.3017 fax
 123 Middle Street
 Portland, Maine 04101
 207.775.8653 tel
 207.775.9460 fax
 www.harriman.com
 © 2008

Project Title
BAYCO LLC.
BAYSIDE DEVELOPMENT
 PORTLAND, MAINE
OFFICE BUILDING CORE & SHELL

HA Project No. **08576**

Key Plan

Mark	Date	Description
01-07-09		SITE ENABLING PACKAGE
12-19-08		90% SITE ENABLING PACKAGE
11-07-08		SCHEMATIC DESIGN

Drawing Status
NOT FOR CONSTRUCTION - SITE COORDINATION ONLY

Drawing Title
FIRST AND SECOND FLOOR PLANS PLUMBING

PA / PE: CWG Drawn By: SGH

Drawing Number
SEP10.1