




- INTERIOR GENERAL NOTES**
- ALL CABINETS IN CLINICAL AREAS SHALL HAVE LOCKS
  - COUNTERTOPS AND WORK AREAS TO BE P-LAM TYPICAL, U.N.O. SEE NOTE BELOW.
  - COUNTERTOPS IN WET AREAS, OR CONTAINING SINKS WILL BE SOLID SURFACE
  - EQUIPMENT AND FURNITURE NOT INCLUDED IN PROJECT SCOPE SHOWN DASHED AND HALF TONE. FOR REFERENCE ONLY.
  - EXTEND ALL FLOORING BENEATH ALL CABINET ASSEMBLIES
  - REFER TO ELECTRICAL PLANS FOR UNDERCOUNTER LIGHTING
  - INSTALL BLOCKING BEHIND ALL SURFACE-APPLIED FIXTURES, TRIM, GRAB BARS, TYPHOID SOAP DISPENSERS, SHELVES, CRASH RAILS, BASE MOLDINGS, TACK OR MARKER BOARDS, WINDOW TREATMENT, WALL OR BASE CABINETS OR COUNTERS, AND MISCELLANEOUS ACCESSORIES MOUNT ON STUD WALLS
  - SEE A002 FOR TYPICAL MOUNTING HEIGHTS AND PLANS OF TOILET ROOMS, FIXTURES, AND ACCESSORIES
  - CONTRACTOR SHALL INSTALL OWNER SUPPLIED ITEMS INCLUDING, BUT NOT LIMITED TO:
    - BATHROOM ACCESSORIES:
      - SOAP DISPENSERS
      - PAPER TOWEL DISPENSERS
      - TOILET PAPER DISPENSERS
      - HAND SANITIZER DISPENSERS
      - SHARPS CONTAINERS
      - GLOVE BOX HOLDERS / DISPENSERS
    - APPLIANCES:
      - REFRIGERATORS
      - DISHWASHERS
      - TACK BOARDS
      - WHITE BOARDS
      - TELEVISION MONITORS & SUPPORT BRACKETS
  - OTHER WALL MTD. ACCESSORIES:
    - HAND SANITIZER DISPENSERS
    - SHARPS CONTAINERS
    - GLOVE BOX HOLDERS / DISPENSERS
- NOTE: VERIFY QUANTITY AND LOCATIONS IN FIELD WITH OWNER.
- 14" CASEWORK DEPTH TAG APPLIES TO COUNTERS WHERE THERE IS NO CASEWORK

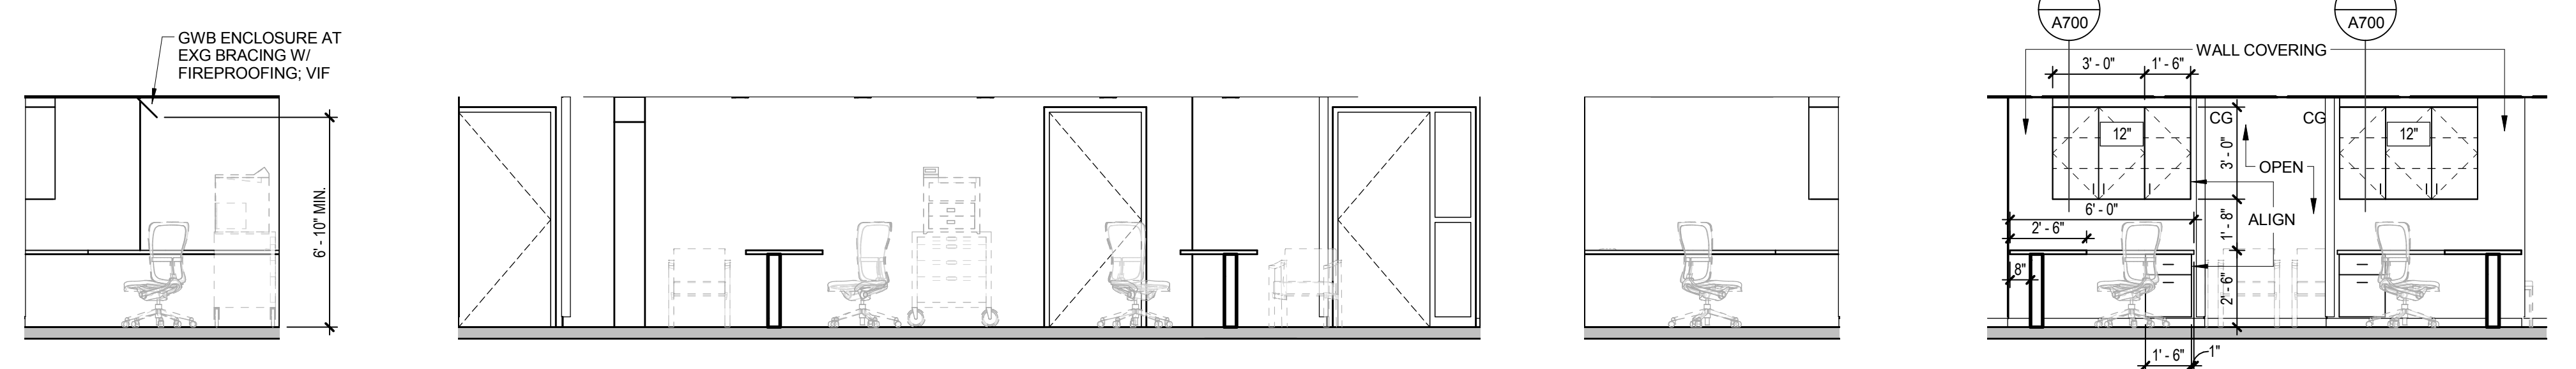


2 CHECK-OUT #XXX - NORTH ELEV. 1/4" = 1'-0"  
 1 CHECK-OUT #XXX - EAST ELEVATION 1/4" = 1'-0"  
 4 CHECK-OUT #XXX - SOUTH ELEV. 1/4" = 1'-0"  
 3 CHECK-OUT #XXX - WEST ELEVATION 1/4" = 1'-0"

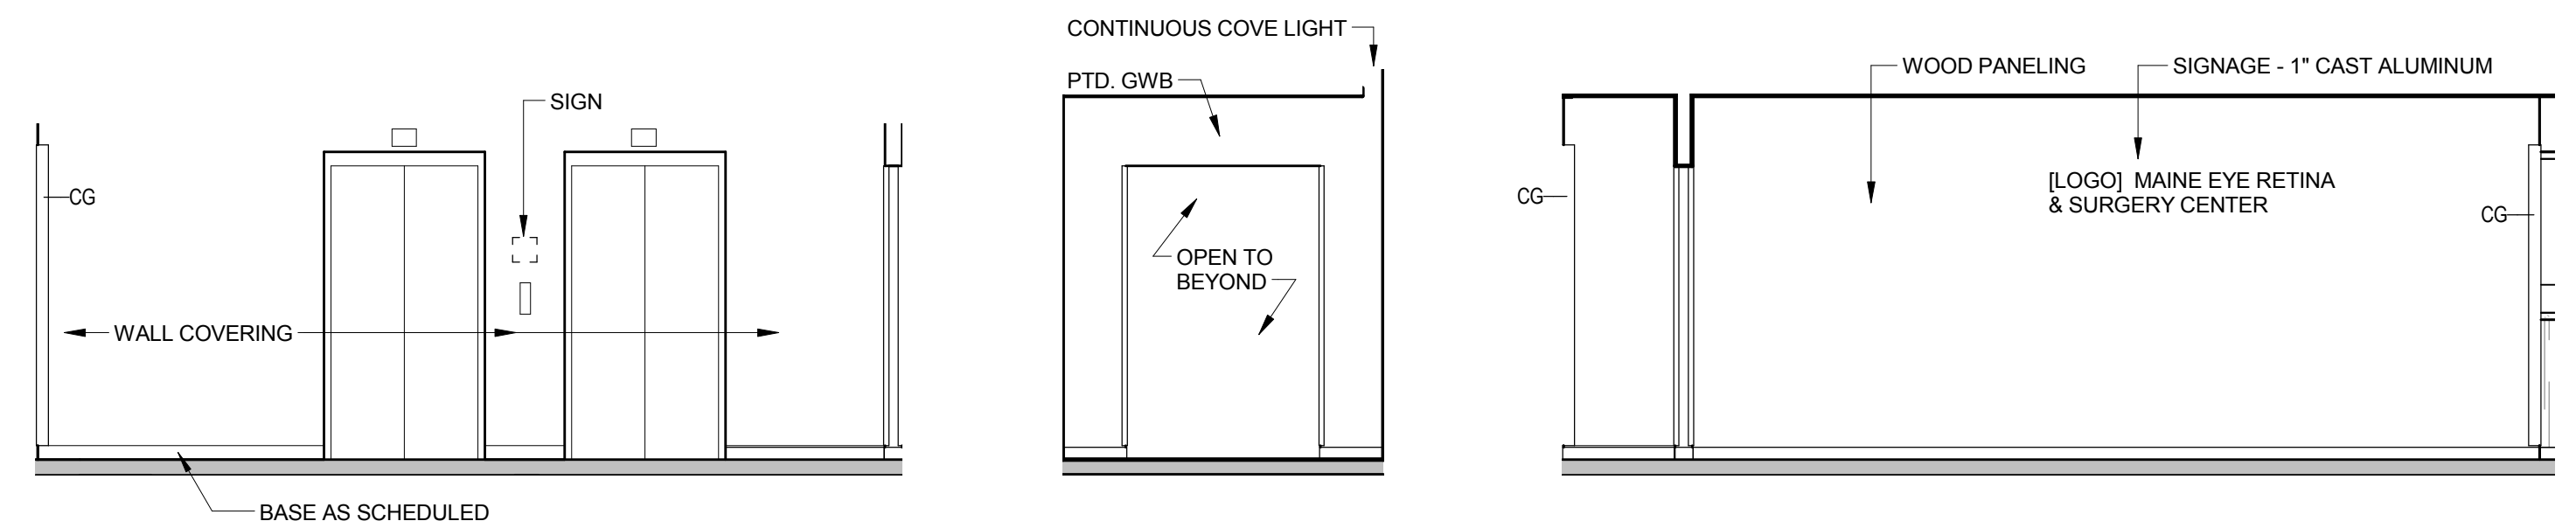


19 ELEV. LOBBY #200 - WEST ELEV. 1/4" = 1'-0"  
 20 ELEV. LOBBY #200 - NORTH ELEV. 1/4" = 1'-0"  
 16 ELEV. LOBBY #200 - EAST ELEV. 1/4" = 1'-0"

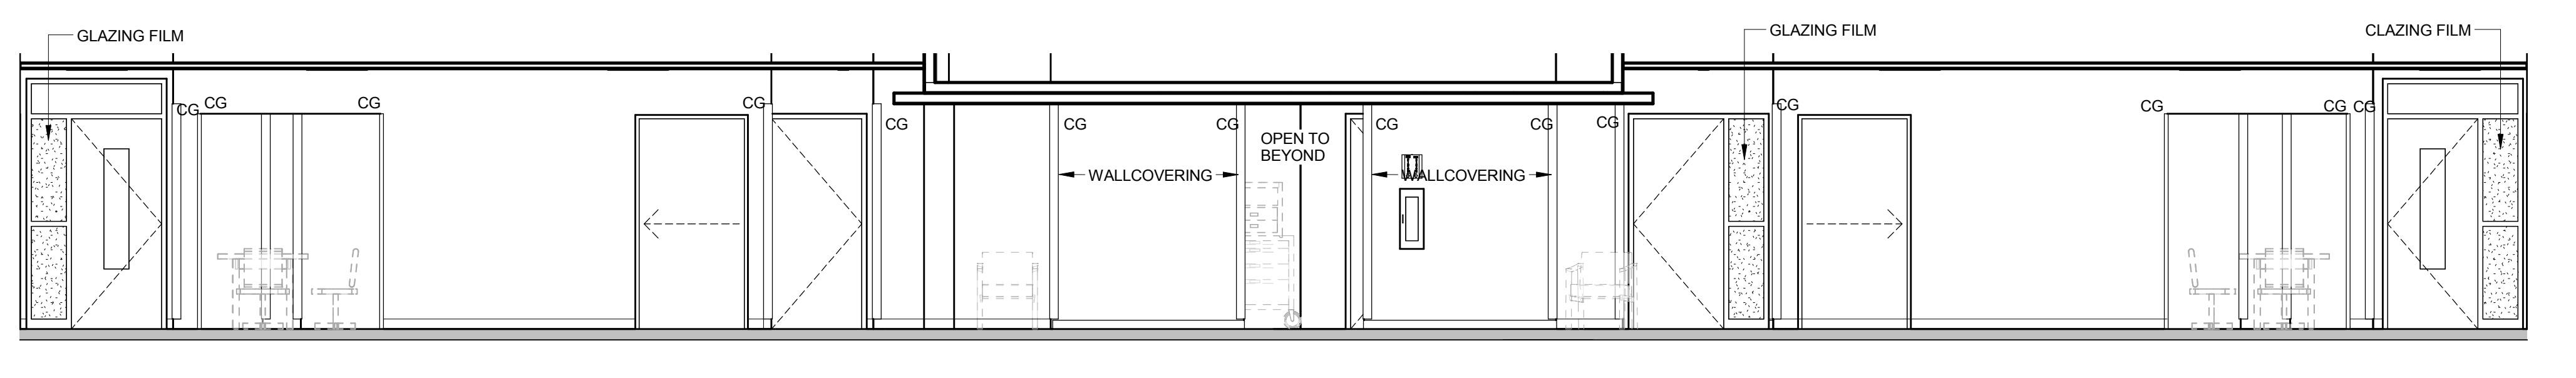


26 CORR. (TECH CONNECT) #221 - EAST ELEVATION 1/4" = 1'-0"

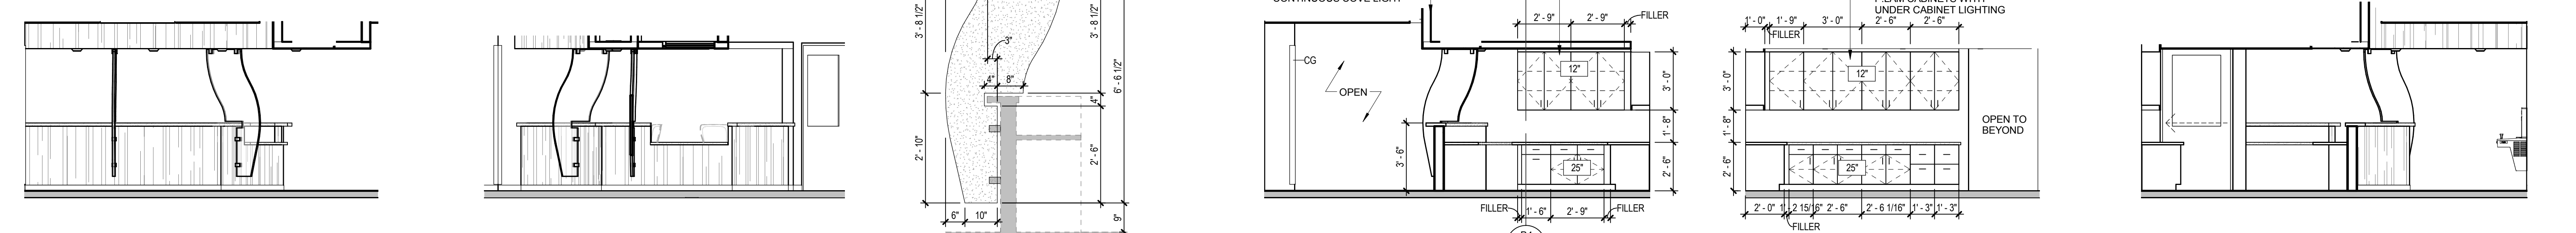

21 RECEPTION #201 - SOUTH/EAST ELEVATION 1/4" = 1'-0"  
 17 RECEPTION #201 - NORTH/EAST ELEVATION 1/4" = 1'-0"  
 6 ACRYLIC DIVIDER PANEL 1/2" = 1'-0"  
 23 RECEPTION #201 - NORTH ELEV. 1/4" = 1'-0"  
 5 RECEPTION #201 - EAST ELEV. 1/4" = 1'-0"  
 24 RECEPTION #201 - SOUTH ELEV. 1/4" = 1'-0"

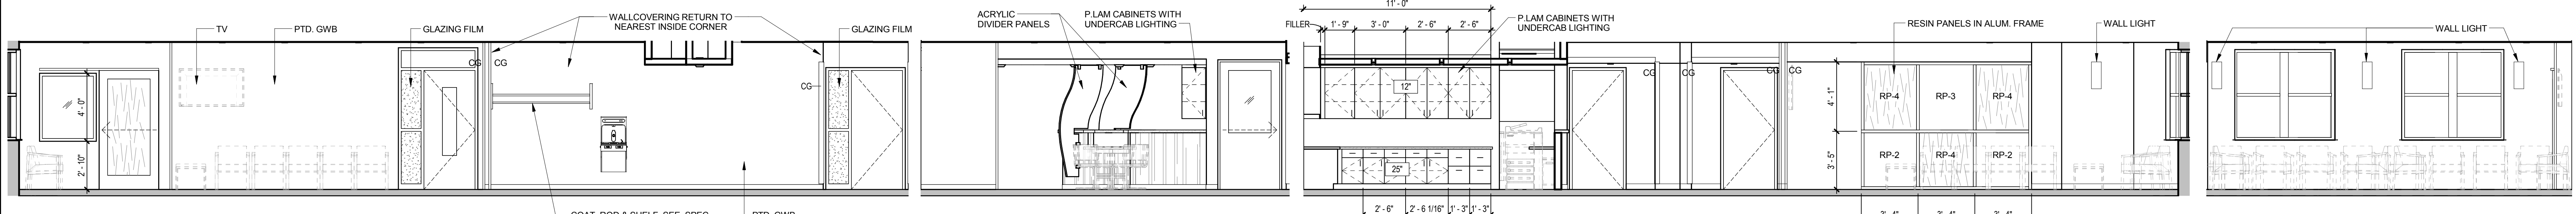


13 RETINA WEST WAITING #206 - WEST ELEV. 1/4" = 1'-0"  
 14 RETINA WEST WAITING #206 - NORTH ELEV. 1/4" = 1'-0"  
 15 RETINA WEST WAITING #206 - EAST ELEV. 1/4" = 1'-0"  
 25 RETINA WEST WAITING #206 - SOUTH ELEV. 1/4" = 1'-0"

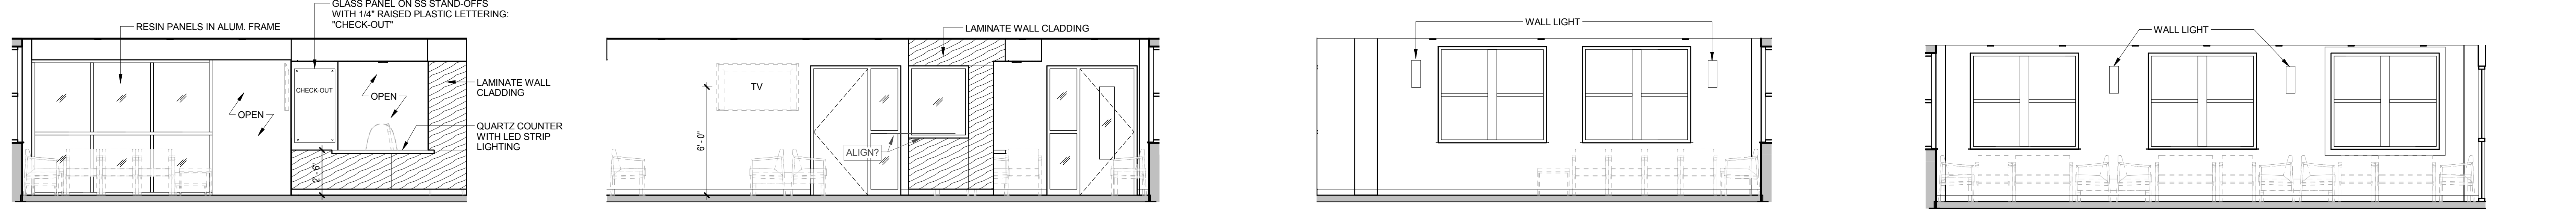

12 CATARACT WAITING #205 - WEST ELEVATION 1/4" = 1'-0"  
 11 CATARACT WAITING #205 - NORTH ELEVATION 1/4" = 1'-0"  
 22 CATARACT WAITING #205 - EAST ELEVATION 1/4" = 1'-0"  
 18 CATARACT WAITING #205 - SOUTH ELEVATION 1/4" = 1'-0"

#	Date	Description
Revision Schedule		

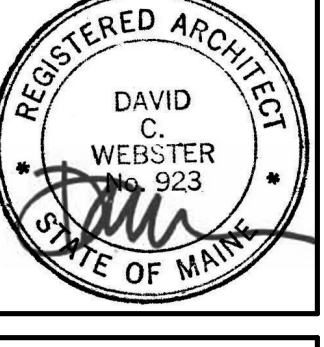

JOB NO. 15088

DRWN: CHK: SMD RSC

SCALE:

ISSUE PERMIT SET - 95% CONSTRUCTION DOCUMENTS 04.12.16

TITLE: INTERIOR ELEVATIONS

SHEET A213