


**Fore River Company** 5 Milk Street P.O. Box 7525 Portland, Maine 04112 (207) 772-6404

<b>SIGNAGE APPROVAL APPLICATION</b>		DATE: <i>9-27-16</i>
APPLICANT: <i>Peter Murphy (NEOKRAFT) - FOR - FORE RIVER COMPANY</i>	LOCATION: <i>161 MARGINAL WAY, PORTLAND</i>	ATTACHED DRAWINGS:
CONDITIONS TO THE SIGNAGE APPROVAL:		
<ol style="list-style-type: none"><li>1. Only non-corrosive/non-galvanic acting anchors may be used. On masonry buildings, the anchors must be set into mortar joints, not into masonry faces. The Applicant must verify the structural adequacy of sign, brackets, anchors, and structure to which anchors are attached.</li><li>2. The sign must be designed to comply with all of the sign standards which apply to the signage location, e.g.: City/Town requirements, P.A.D. special conditions, Interstate Regulations, and BOCA or IBC.</li><li>3. This sign is the personal property of the Applicant and its installation and maintenance are the responsibility of the Applicant. The Applicant should speak to its insurance agent about adding coverage for the sign.</li><li>4. Tenant hereby agrees to maintain all signage in first class condition during the period of its use and promptly to undertake appropriate repairs or replacement upon written request to do so by Landlord.</li><li>5. Landlord reserves the right to have Applicant remove the sign at the end of the tenancy or earlier, in Landlord's reasonable discretion. If requested to remove the sign and any related electrical materials, Applicant must remove the sign, electrical materials, and any brackets or anchors; patch any holes, and touch up paint (in the signage and electrical materials areas).</li><li>6. If requested to remove a free standing sign panel, Applicant should reinstall the panel which was removed during the original installation, or, with the Landlord's written approval, remove (carefully) the vinyl graphics from the plexi-glass panel and reinstall / leave the blank panel.</li><li>7. All provisions of Applicant/Tenant's lease (including Tenant's indemnity and insurance provisions) apply to the sign.</li></ol>		
SIGNATURE OF APPLICANT: <i>Peter W. Murphy</i>		
APPROVAL OF OWNER/ASSOCIATION: <i>ME</i>		

# NEOKRAFT

SIGNS

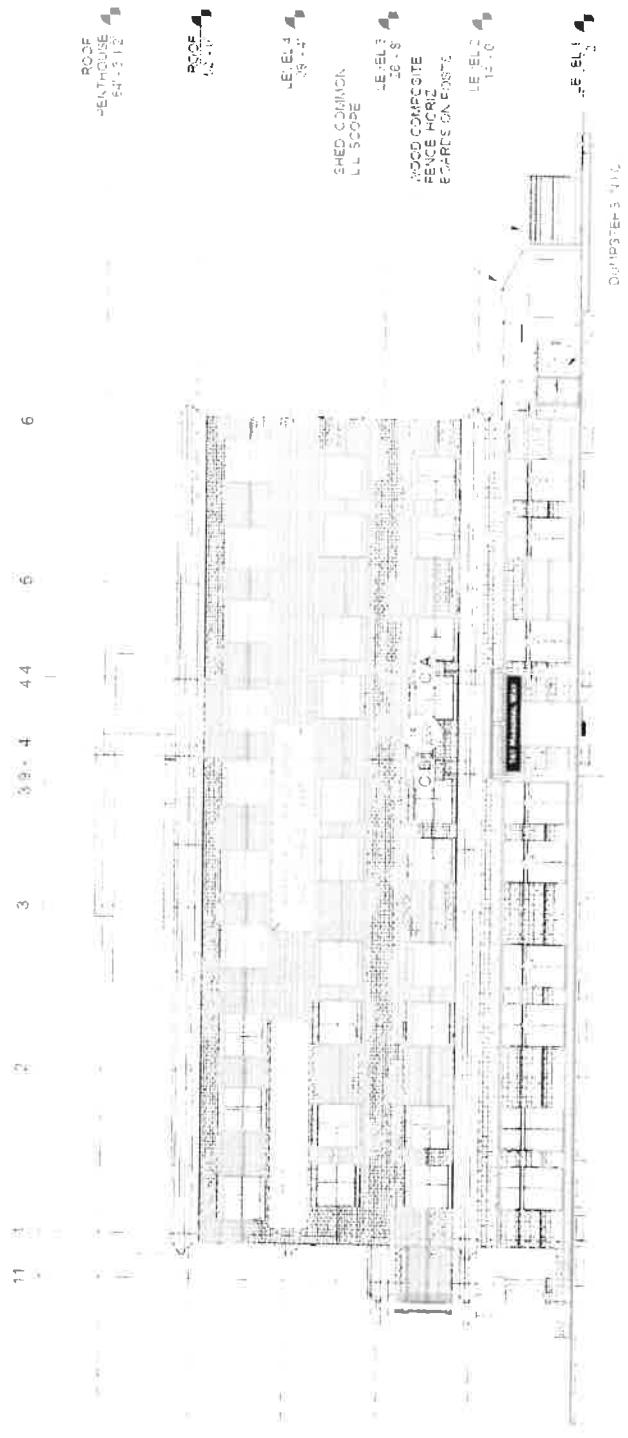

EAST ELEVATION

EAST ELEVATION  
SCALE: 1/16" = 1'-0"

NOT FOR CONSTRUCTION

## 161 MARGINAL WAY

2232.1 PORTLAND GASTROENTEROLOGY

@1558 MAINE EYE CARE

LOCATION: 161 MARGINAL WAY

PORTLAND, ME

DRAWING NO.: 5 OF 7

DRAWN BY: DS REP.: PM

DATE: 05/28/2016

REVISED: 05/31/2016, 06/31/2016.

06/06/2016

QUOTE: @1558 [FL020286]

GEN REF: 2009 (2004)

## PRESENTATION

© COPYRIGHT 2016 BY NEOKRAFT SIGNS INC

Z 2016 10/10/2016

# NEOKRAFT



13'-2"±

VERIFY  
DIMENSIONS  
ATTACHMENTS,  
CLEARANCES



Neokraft Signs Inc.  
566 Main Street  
Lewiston, Maine 04240  
Telephone: 207-782-8654  
Facsimile: 207-782-0009  
1-800-339-2258  
<http://www.neokraft.com>

Custom Sign [http://www.neokraft.com](#)

These plans are the exclusive property of Neokraft Signs Inc. They are to be used only by the original signee. These plans are not to be reproduced or given to anyone for any purpose or communication of any kind. Purchase of these plans is to purchase from Neokraft a sign template, not according to these plan's dimensions or methods of construction to anyone other than the original signee. If anyone does reproduce or communicate these plans to anyone else, it will be considered a violation of copyright laws. It is illegal to copy or reproduce these plans. If anyone does so, they will be subject to legal action to recover damages for time spent and effort in creating these plans.

## PRESENTATION

### 161 MARGINAL WAY

2232 1 PORTLAND GASTROENTEROLOGY  
(@)1558 MAINE EYE CARE

LOCATION: 161 MARGINAL WAY  
PORTLAND, ME

DRAWING NO. 7 OF 7  
DRAWN BY: DS - ELP - M  
DATE: 05-26-2016  
REVISED: 05-31-2016  
06-01-2016 08:11:29  
119-06-2315  
SHEET F: 4-1553 F: 022316  
GLN #: 394912401;

AUTHOR ID: LITLINE1ERS ON OPAQUE BACKGROUND  
SCALE: 3:16 = 1'-0"