


**THA**  
ARCHITECTS, LLC

ARCHITECTURE DESIGN PLANNING INTERIOR DESIGN  
105 WILLIAM BROOK AVENUE  
SOUTHAM, NEW HAMPSHIRE 03885  
TEL: (603) 770-2491 FAX: (603) 773-0288  
WWW.THARCH.COM

These drawings and specifications were prepared for use at the location indicated. Publication and use in any other location without the written permission of THA Architects, LLC.

© 2016 THA Architects, LLC.

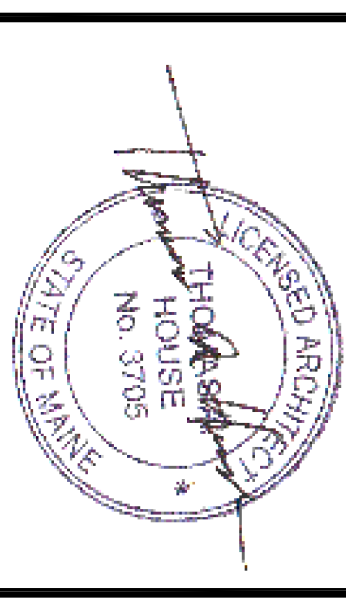

**midtown** Portland

**Somerset Street**  
**Elm Street**  
**Portland, ME**











**Building 2**  
**Building Section**  
**Details**

Structural Engineer  
**Becker Engineering**  
MEP Engineer  
**McCabe & Associates**  
FP Engineer  
**McCabe & Associates**

SCALE:  
ISSUED / DRAWN BY  
February 8, 2016  
REVISED / REVISED BY  
April 15, 2016

JOB NO.: **15001**

SHEET NUMBER  
**A-4.1**

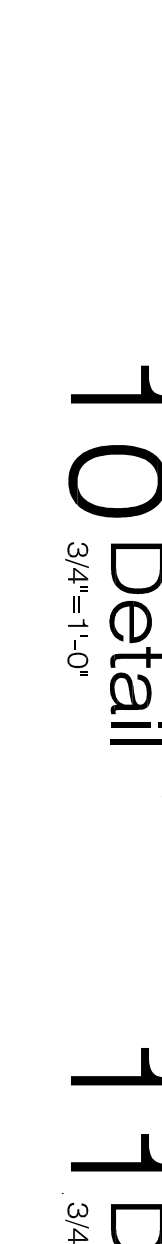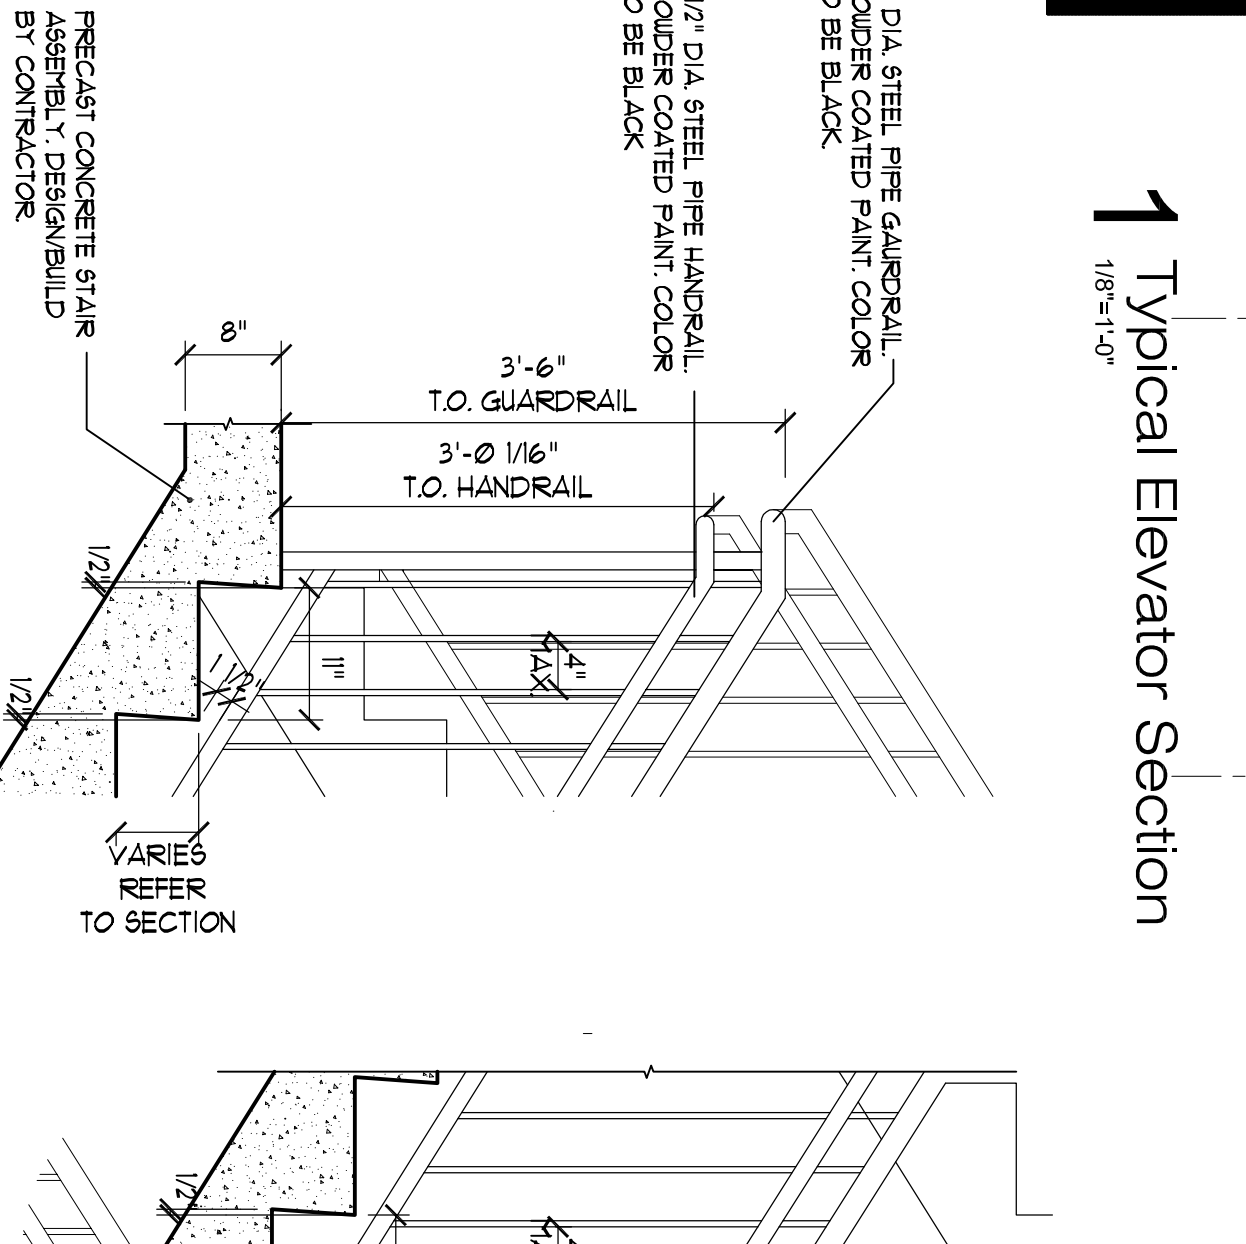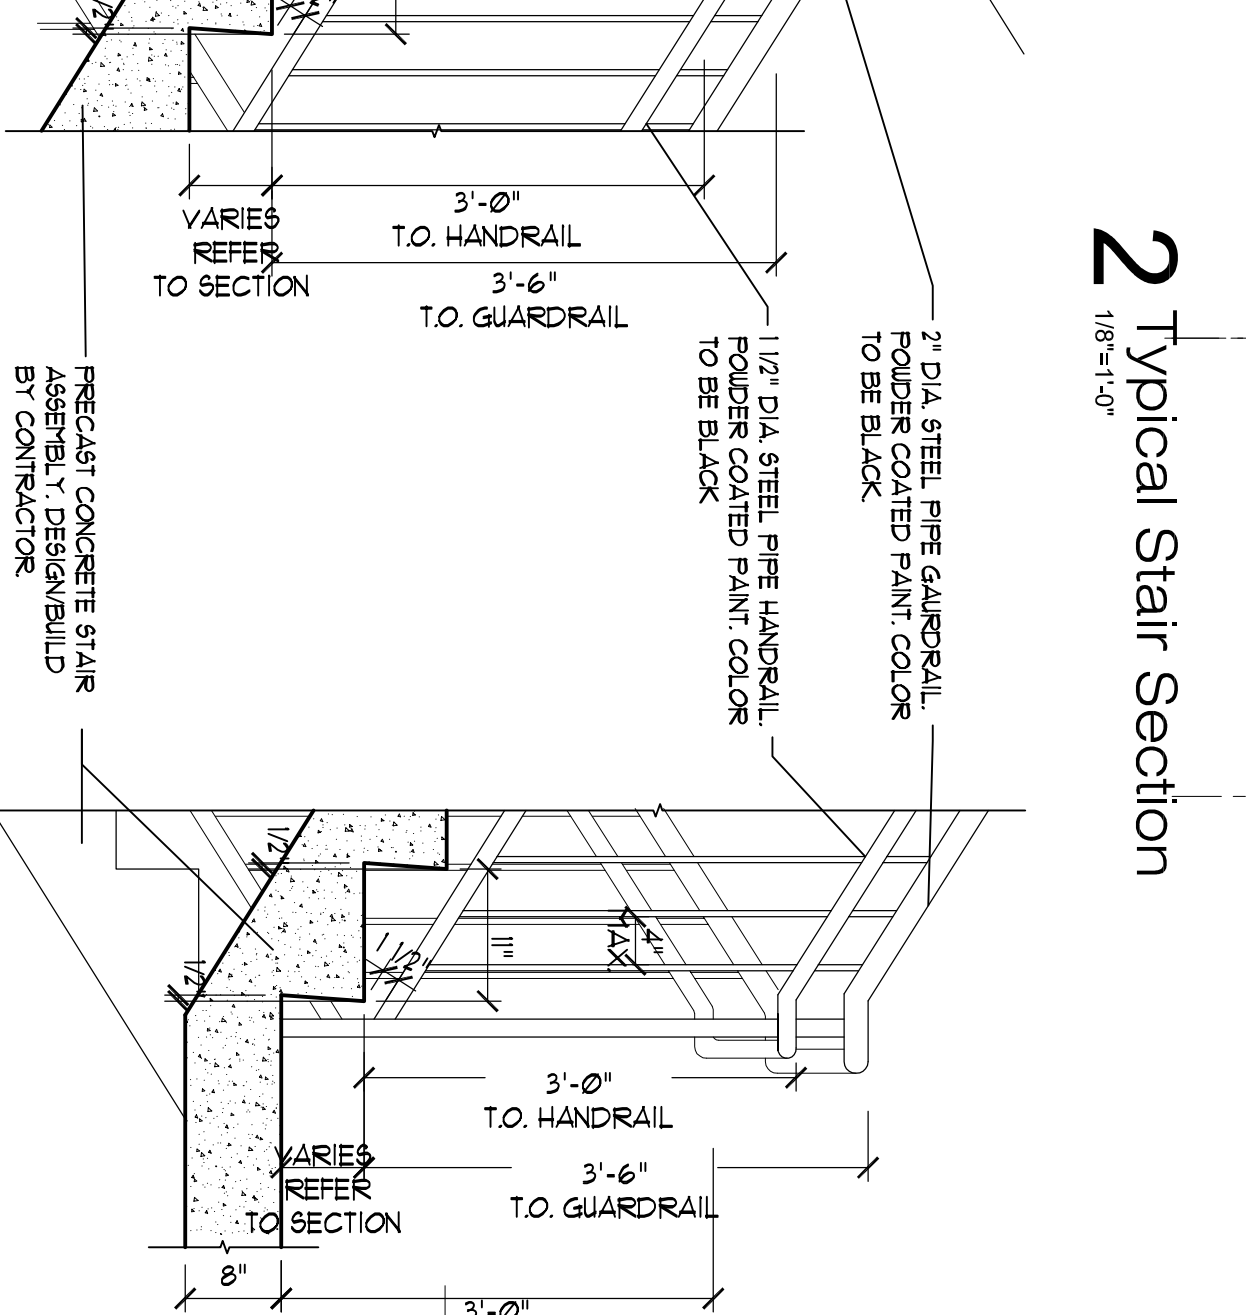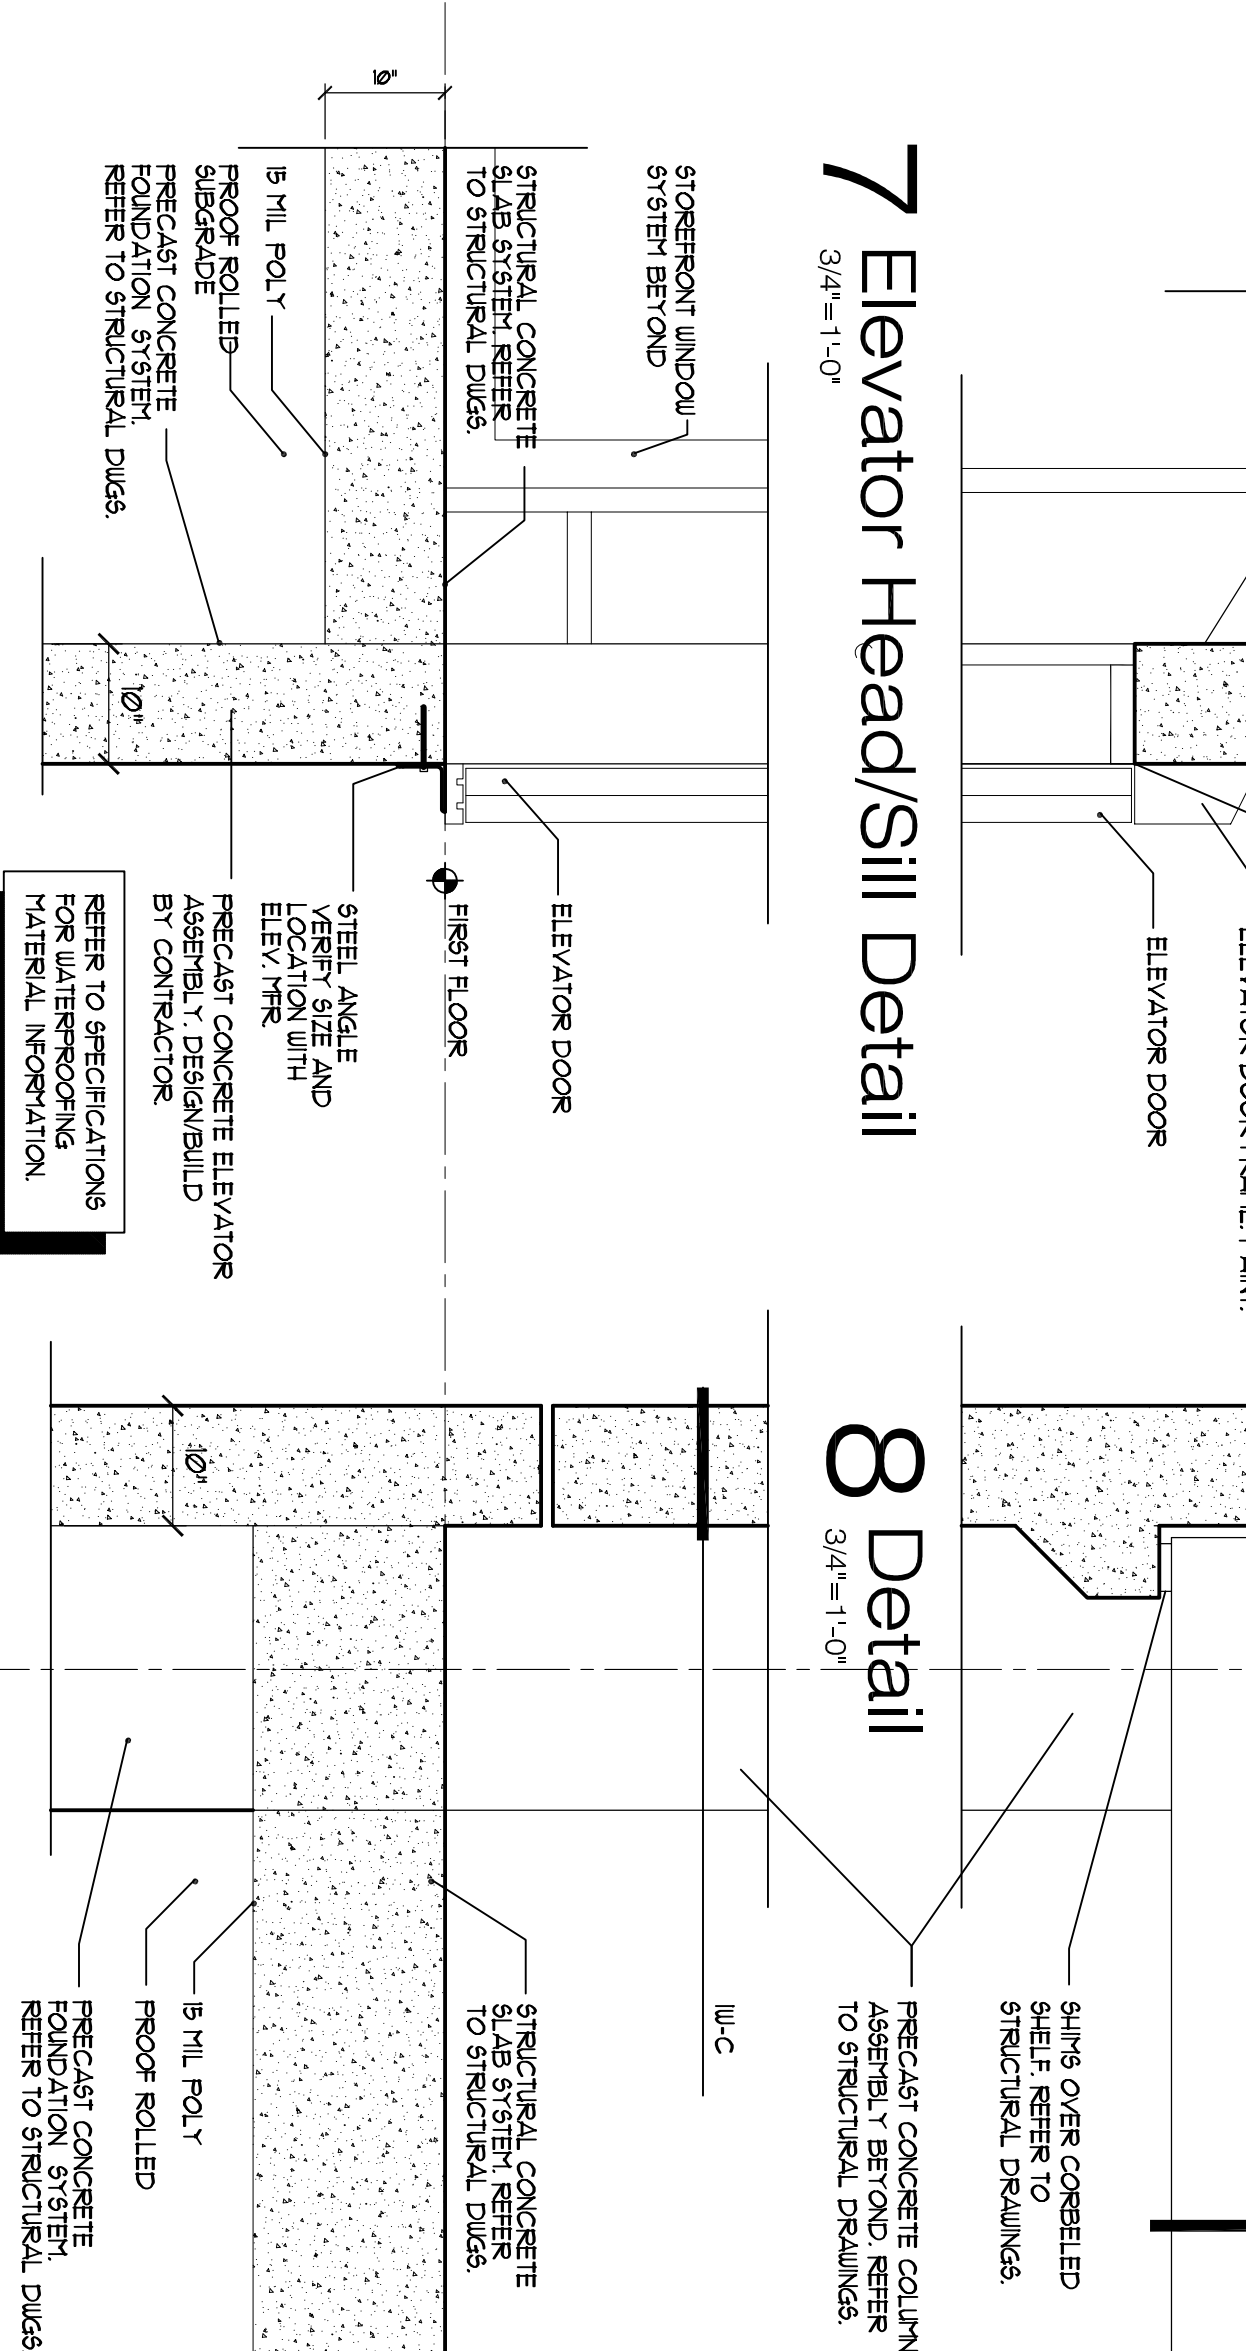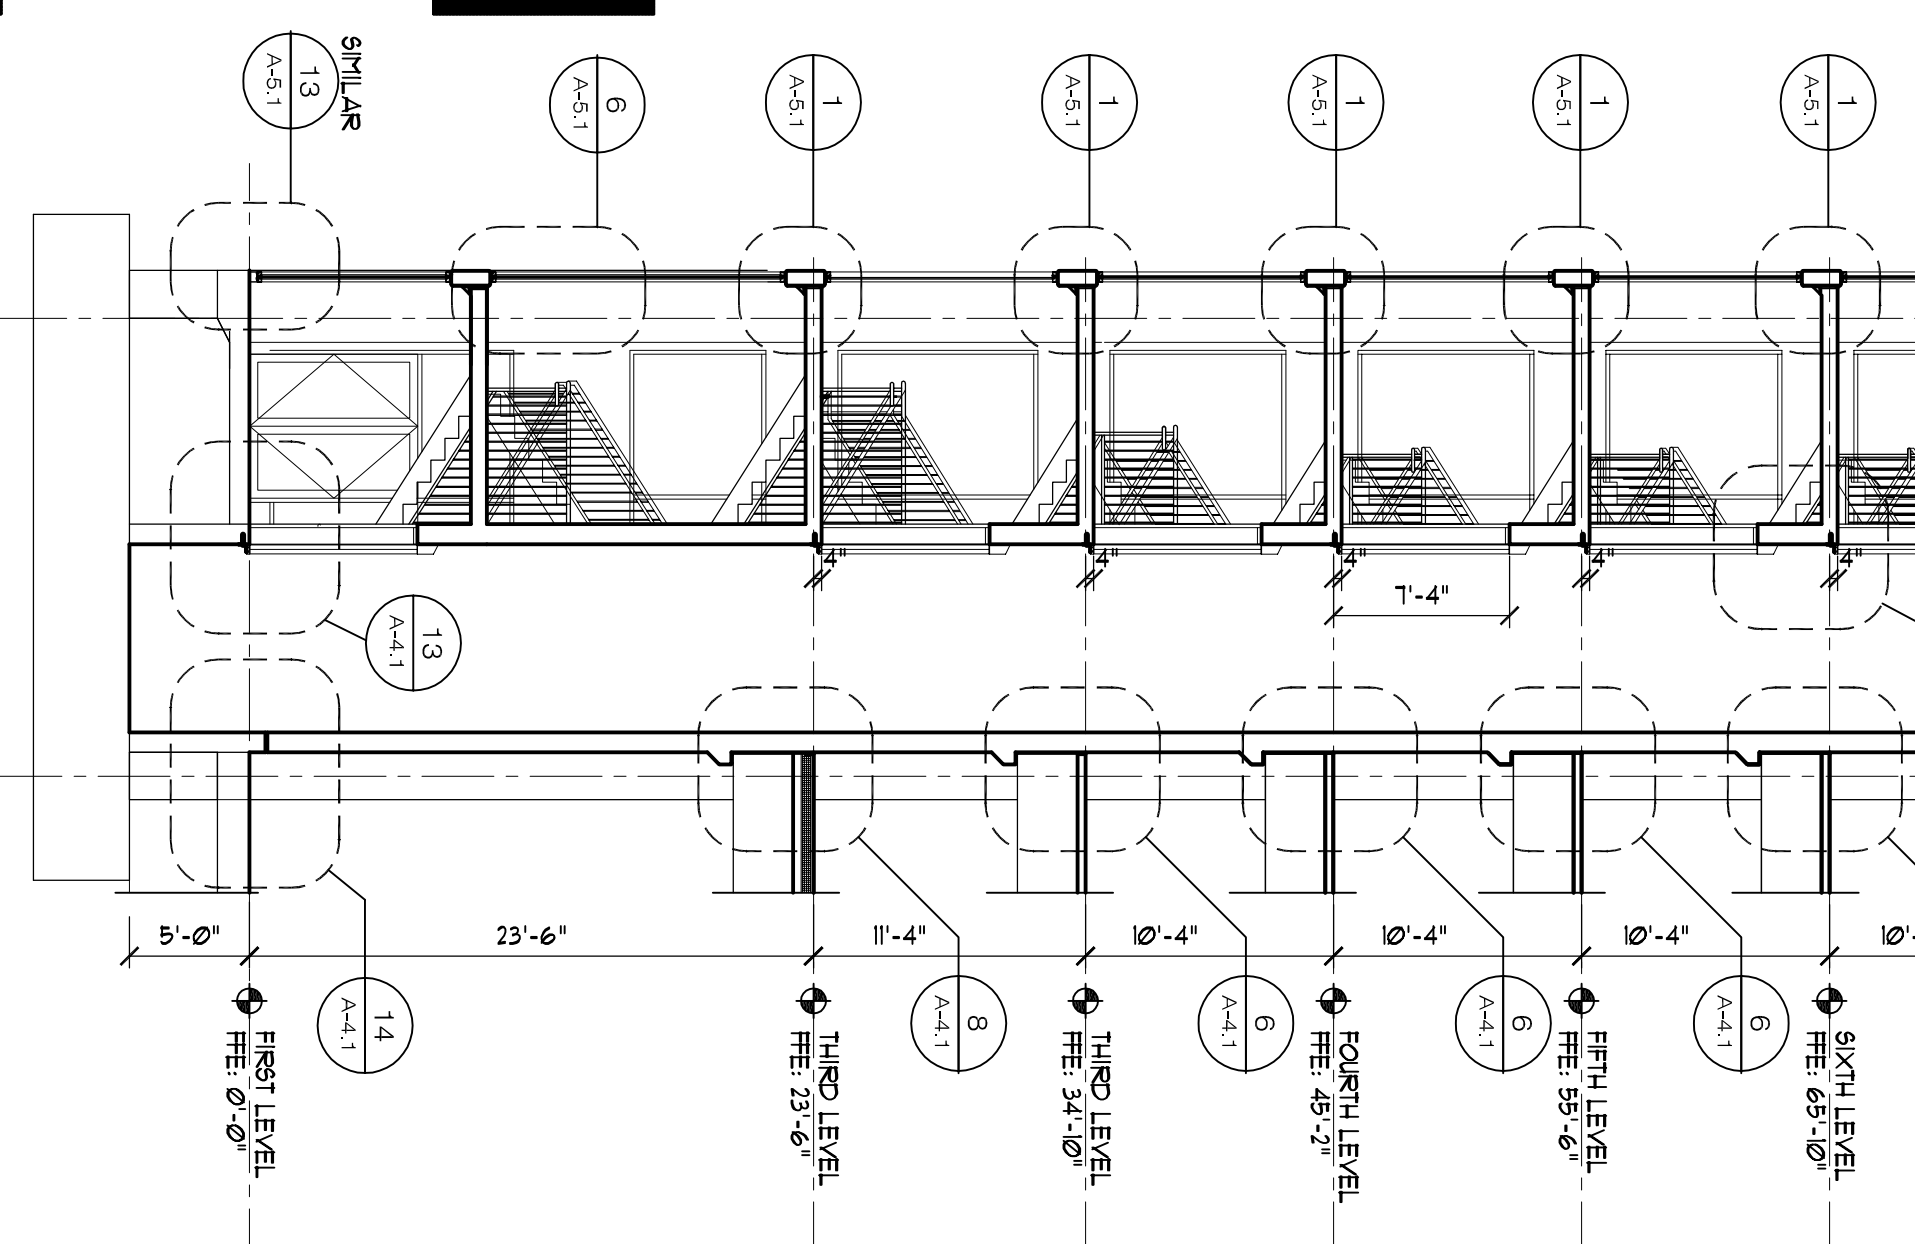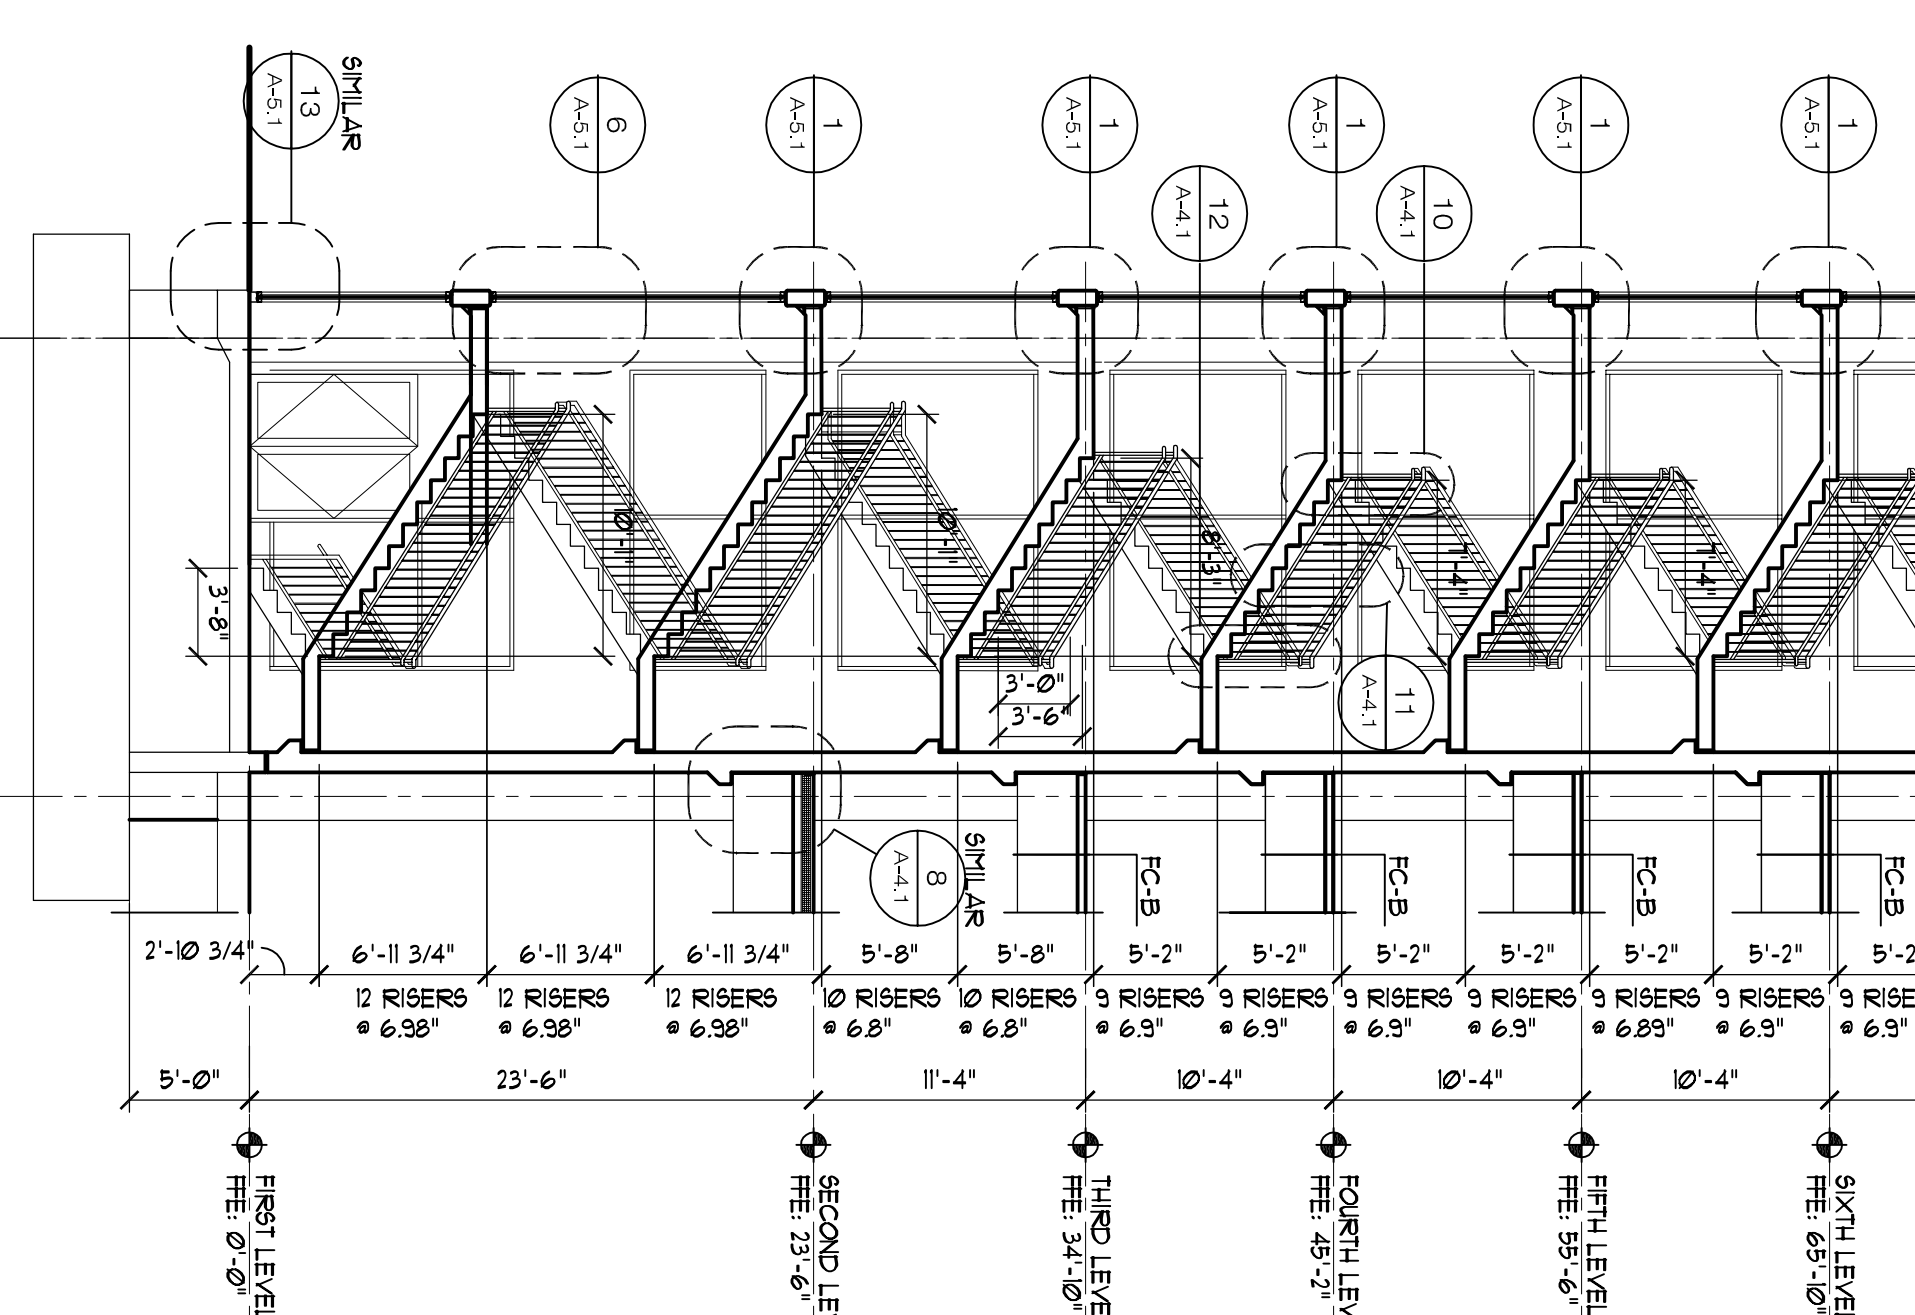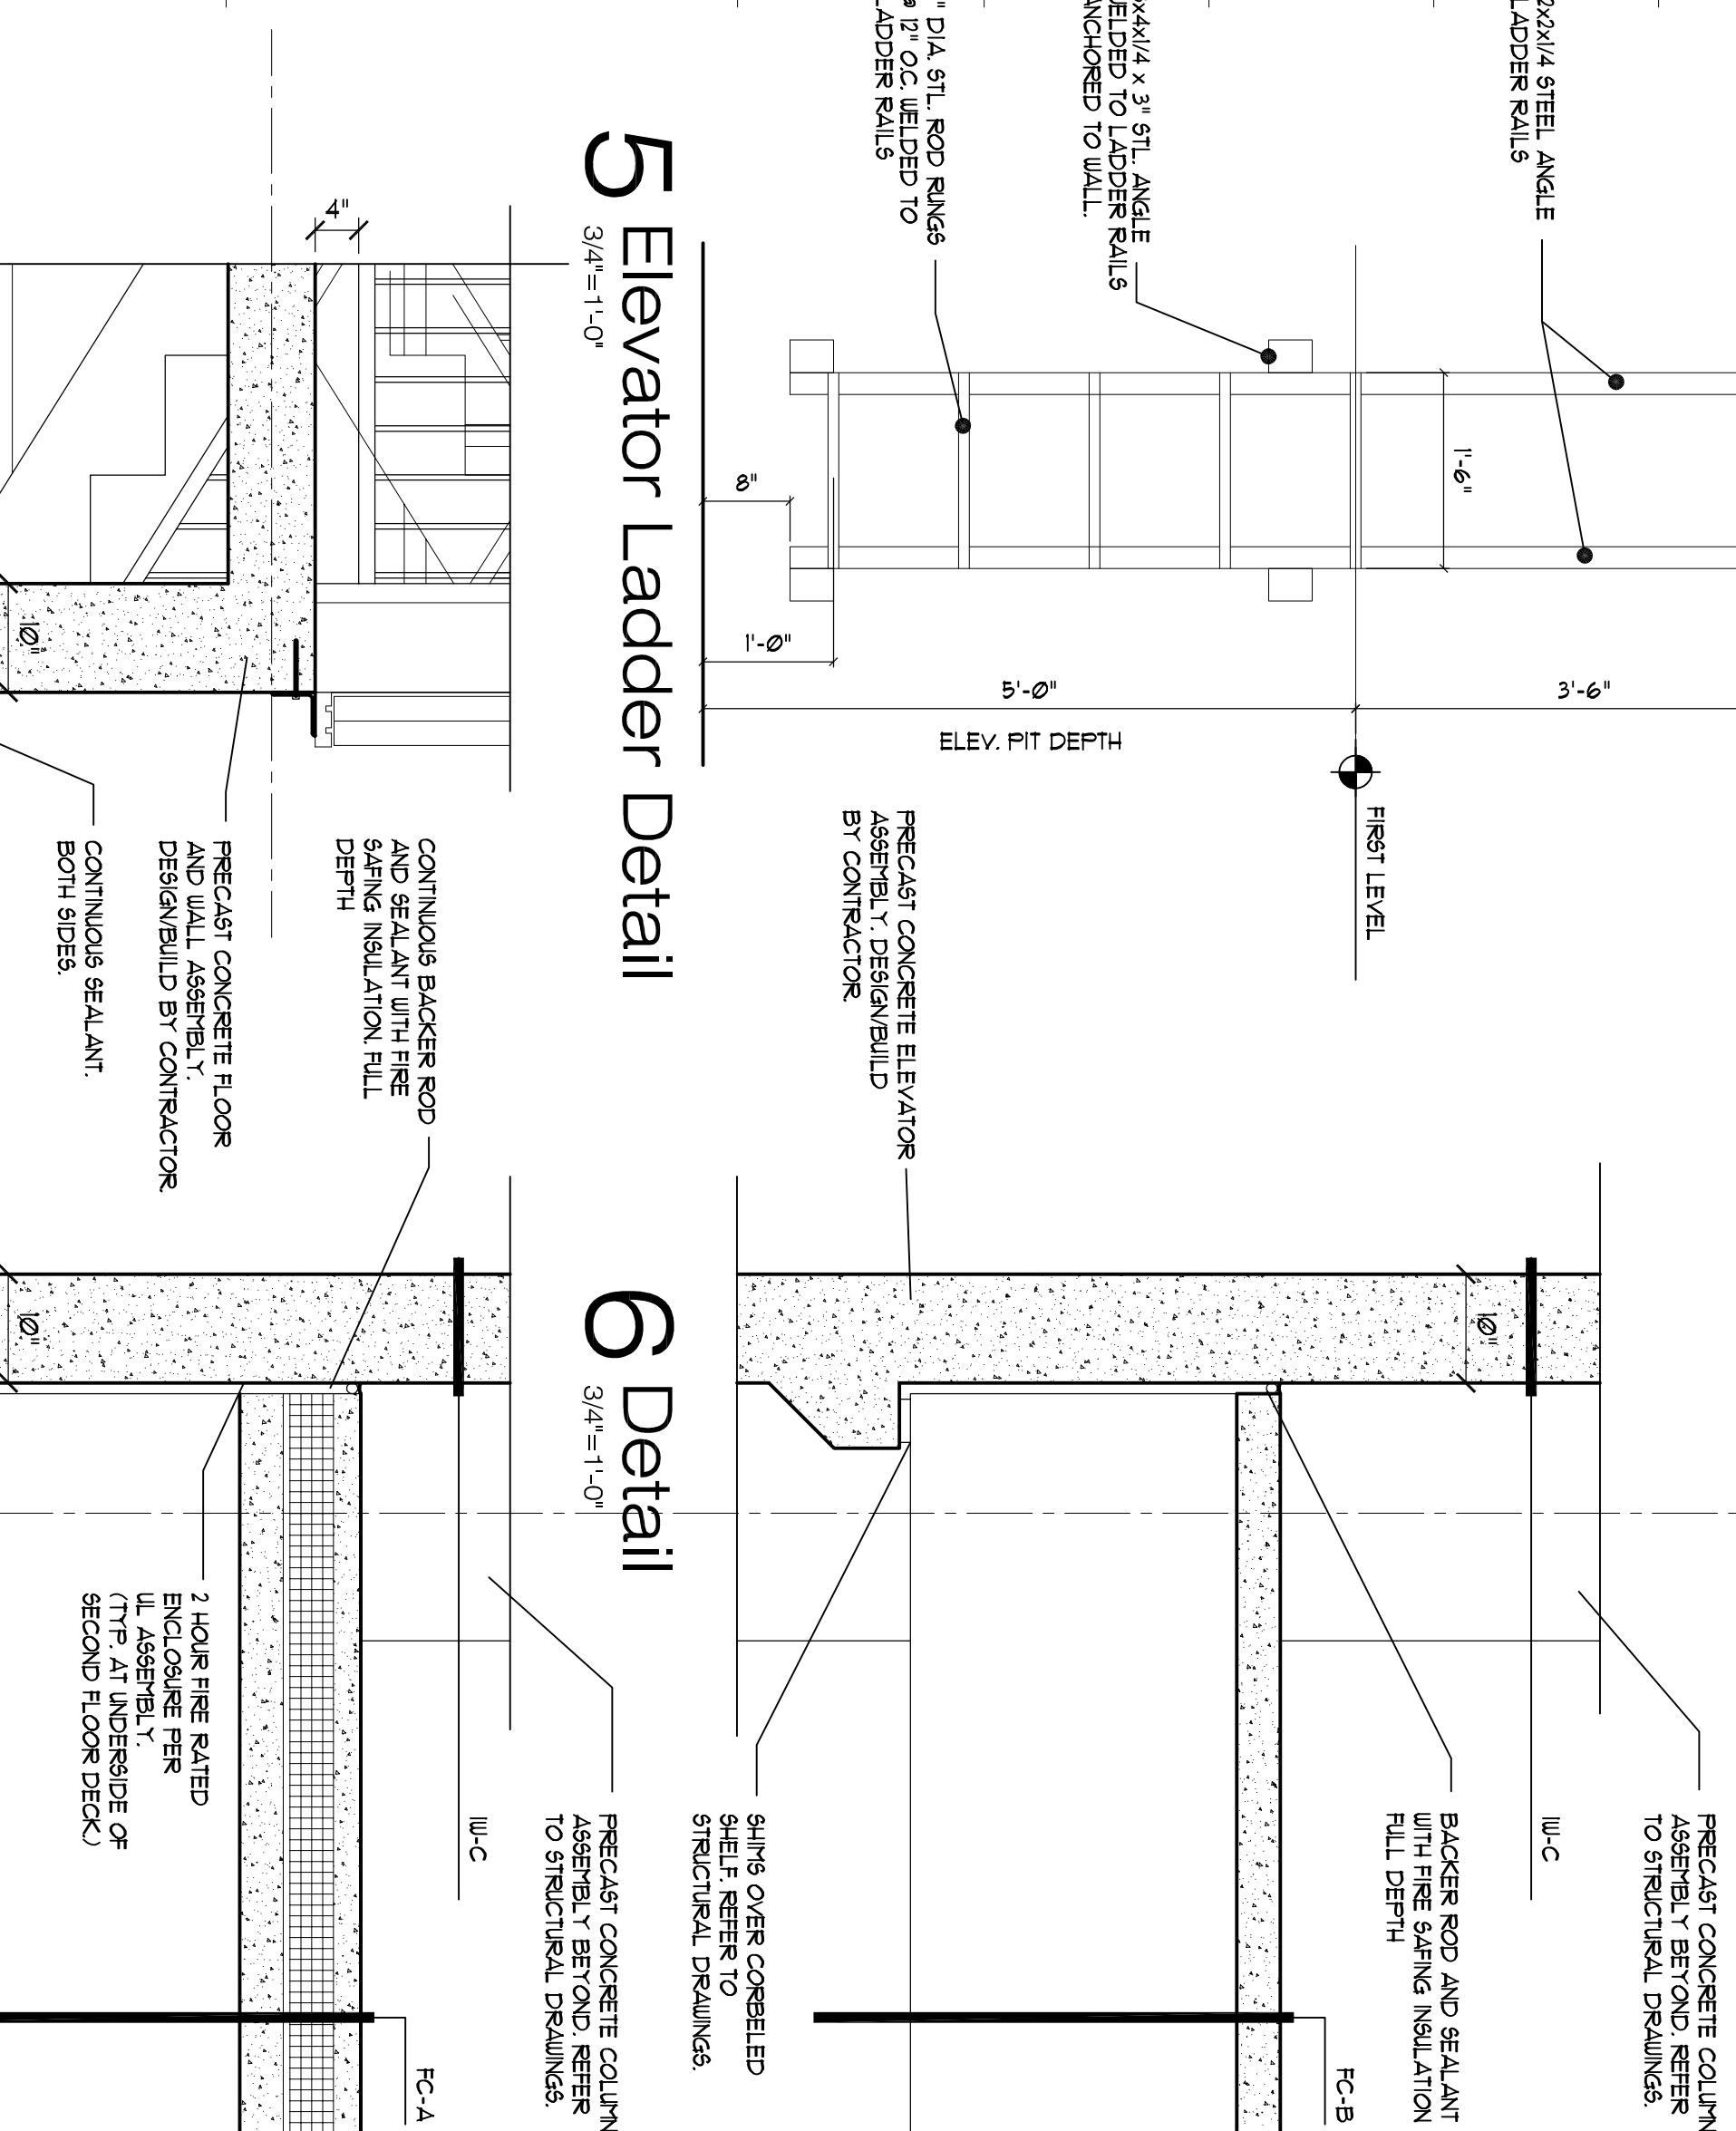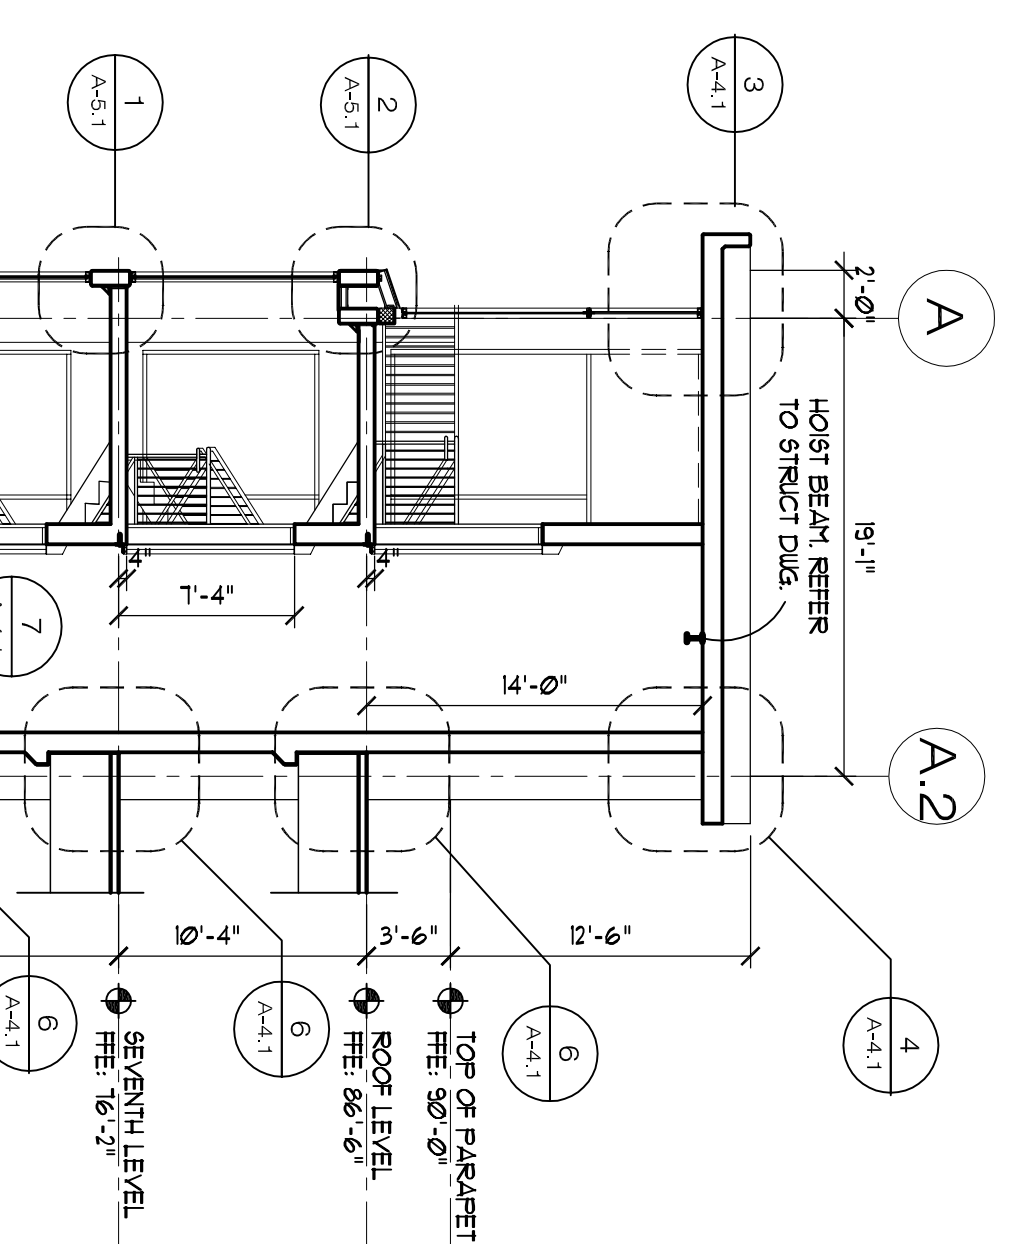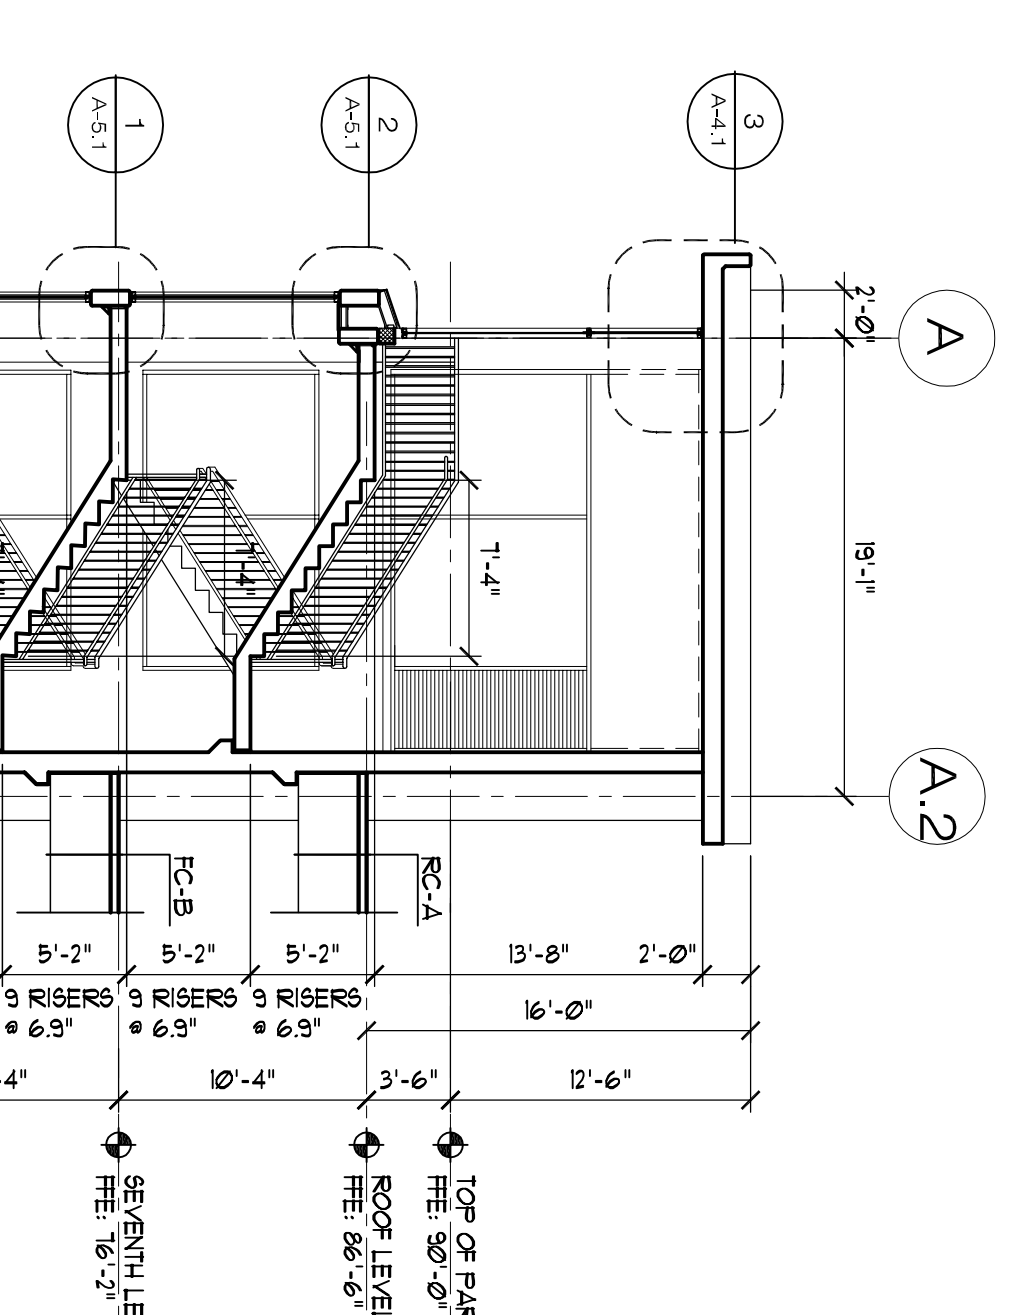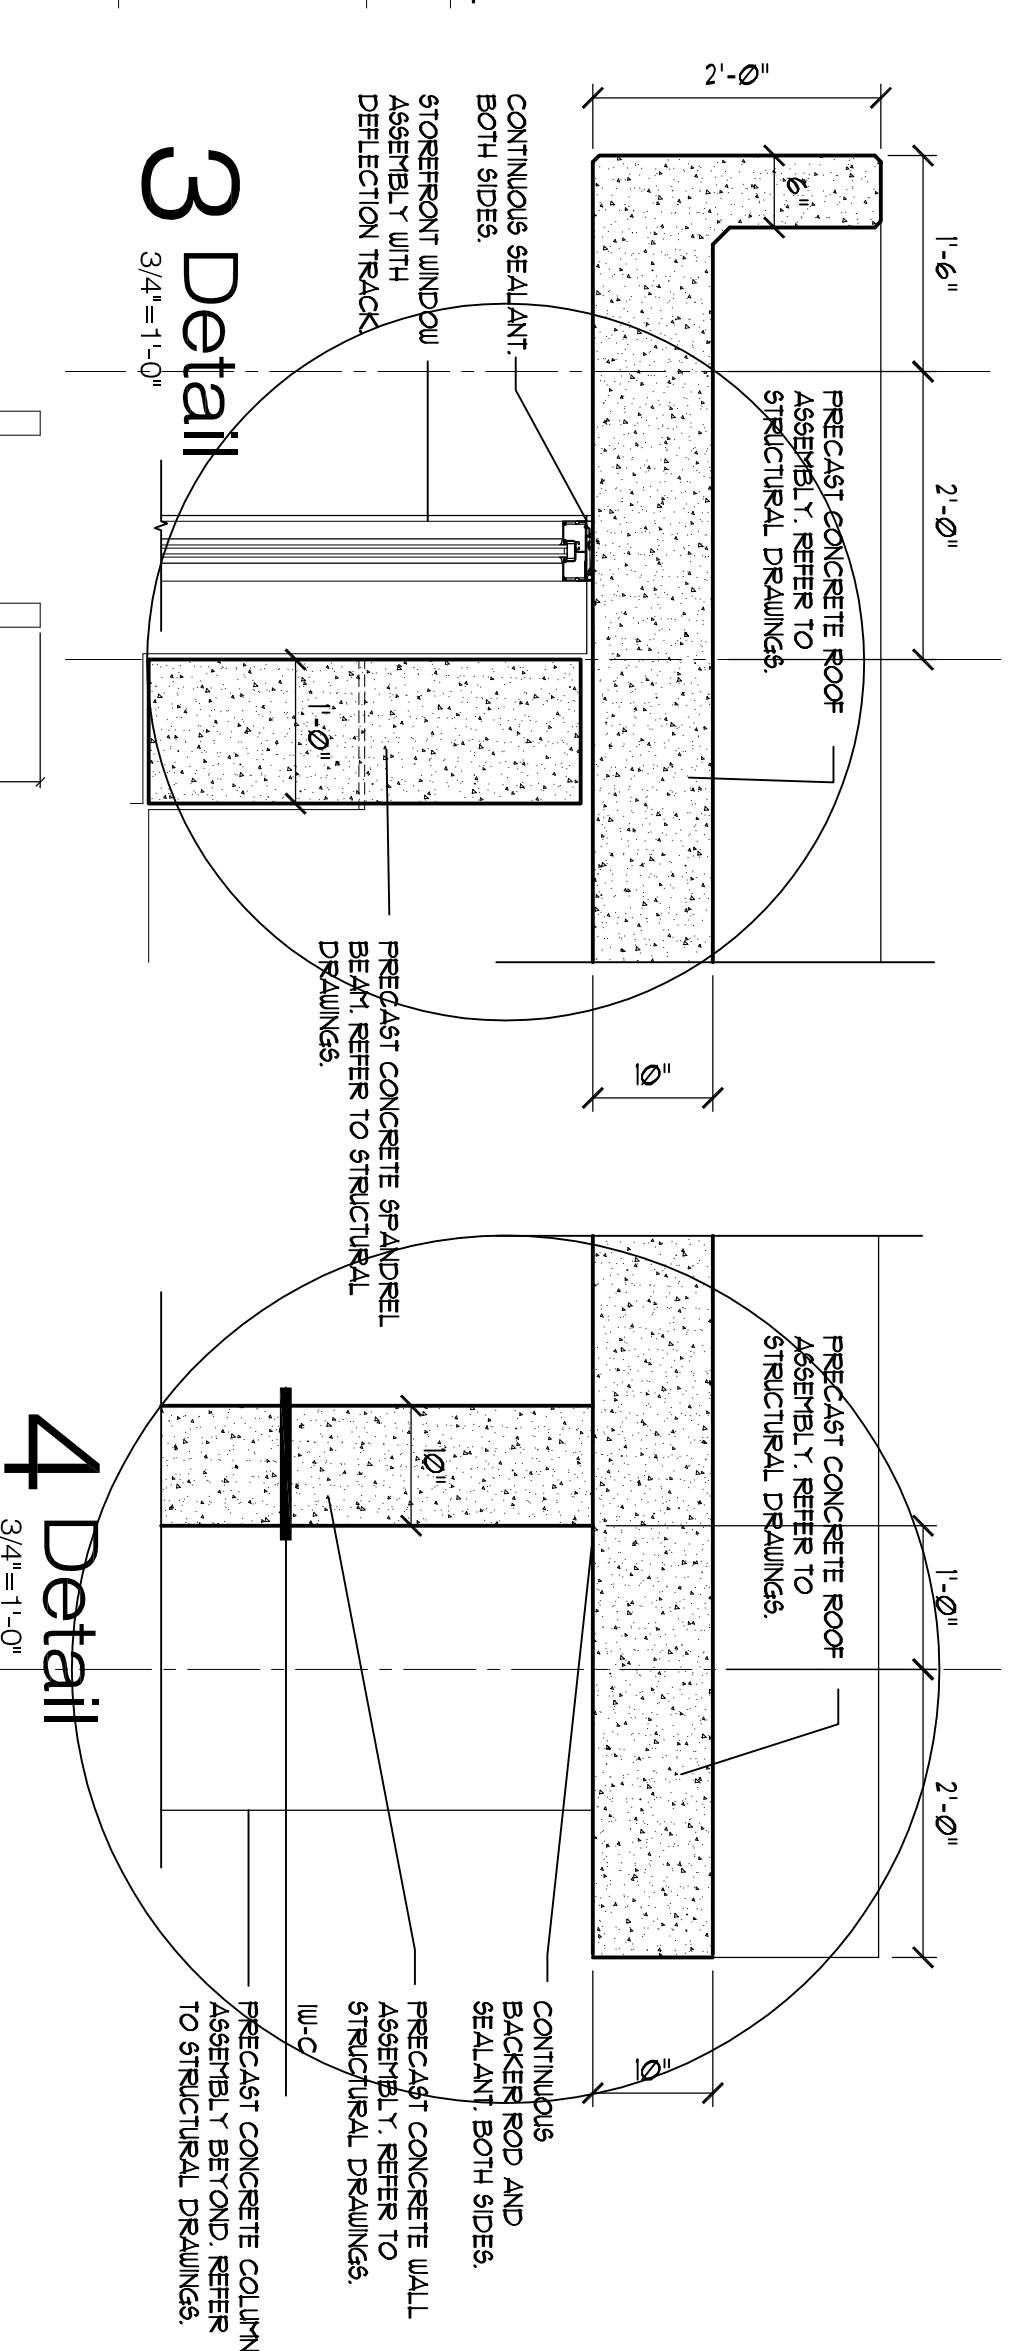

NOTE:  
STAIR/ELEVATOR LANDINGS ARE 4' ABOVE DESIGNATED FLOOR ELEVATIONS TO ALLOW FOR 4' CLEARANCE AT ENTRY TO STAIR/ELEVATOR (OTHERS REFER TO FLOOR PLANS) CRITICAL EXCEPT AT FIRST FLOOR.

NOTE:  
STAIR/ELEVATOR WALLS & FLOORS, CEILING AND ROOF STRUCTURAL ASSEMBLIES ARE TO BE PRECAST CONCRETE CONSTRUCTION DESIGN/BUILD BY OTHERS. CONTRACTOR TO DESIGN SYSTEM AND SUBMIT ALL NECESSARY DETAILS PRODUCT DATA, ETC. FOR A COMPLETE AND WEATHERIGHT INSTALLATION.