


DIMENSIONS WITH AN ASTERISKS (*) ARE FROM REAR FACE OF BUILDING TO NORTHERLY PROPERTY LINE OF TRAIL


SOMERSET STREET PARKING COMPARISON		
DESCRIPTION	LOCATION	NO. OF SPACES
REVISED PLAN	SPACES TO NORTH OF CENTERLINE	13
	SPACES TO SOUTH OF CENTERLINE	17
	TOTAL SPACES	30

THE APPLICANT IS REQUESTING SOMERSET STREET PARKING BE 15 MINUTE SPACES TO BENEFIT GROUND FLOOR RETAIL PARKING. THIS WILL BE REVIEWED WITH THE CITY OF PORTLAND PARKING DIVISION.


PARKING SPACES ARE DELINEATED ON THIS DRAWING FOR PLANNING STAFF REVIEW. THE SPACES WILL NOT BE DELINEATED OR PAINTED ON THE PAVEMENT WHEN THE PROJECT IS CONSTRUCTED (PER CITY STANDARDS).

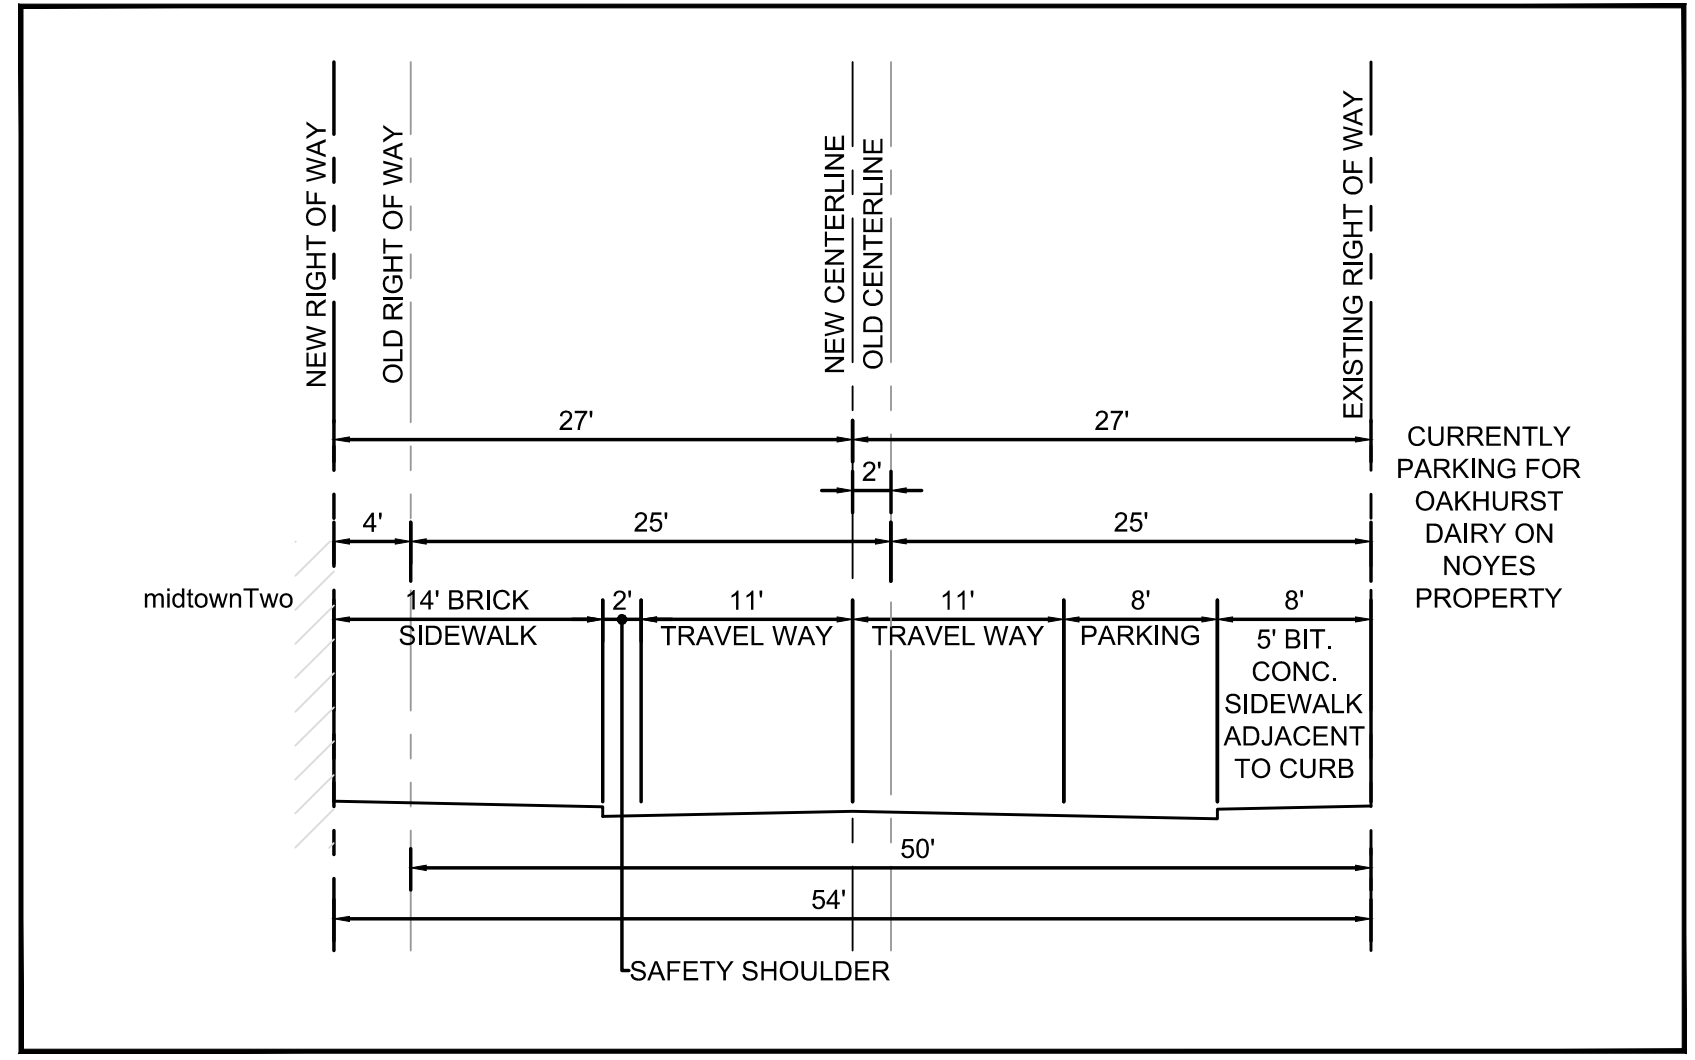

TYPICAL SECTION IN FRONT OF midtownOne and Two
NOT TO SCALE

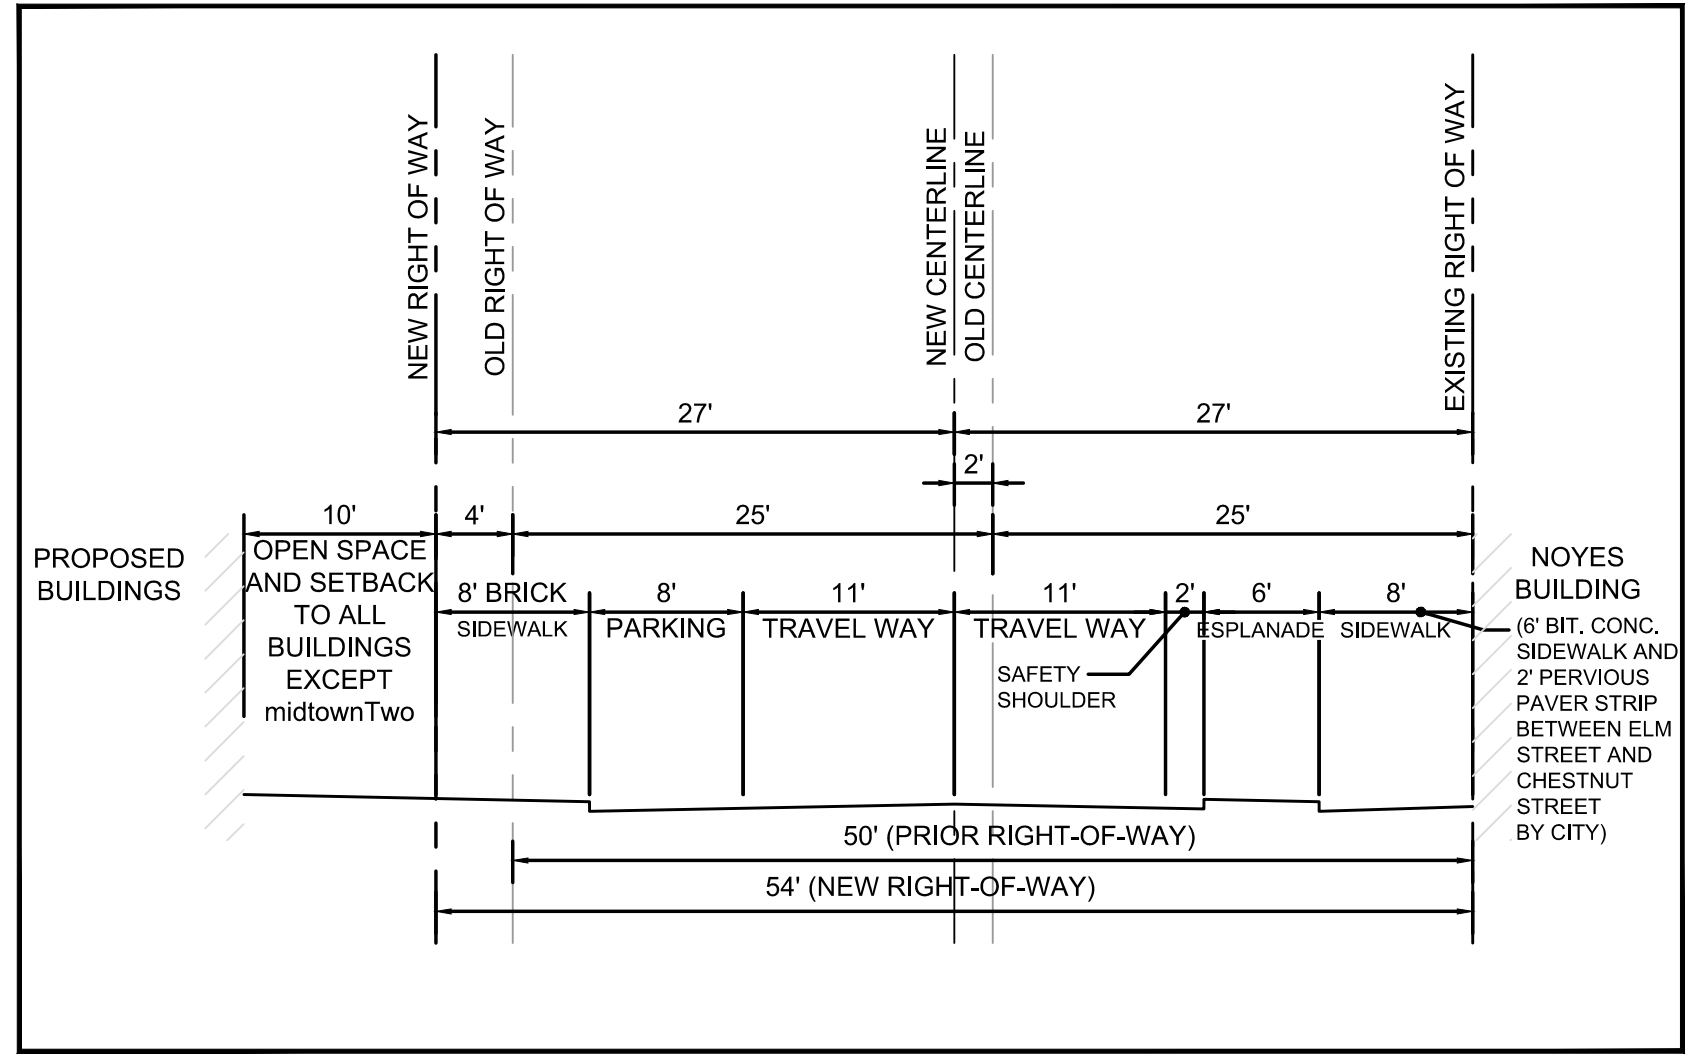

TYPICAL SECTION IN FRONT OF midtownThree
NOT TO SCALE

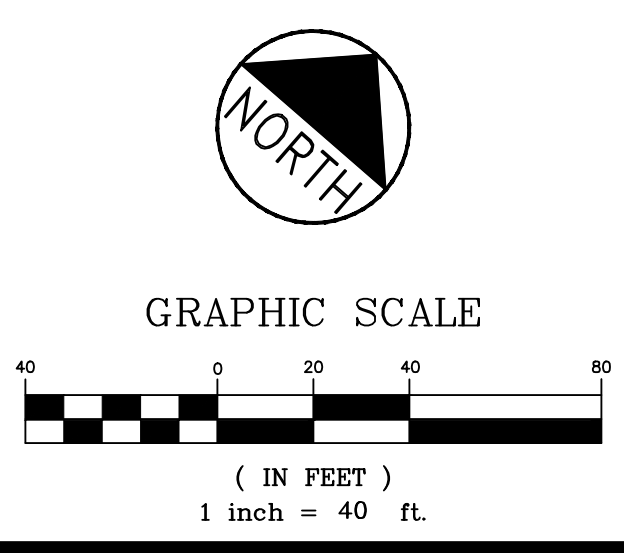

PRELIMINARY - NOT FOR CONSTRUCTION

PROJECT midtown PORTLAND, MAINE SHEET TITLE OVERALL SITE PLAN WITH DIMENSIONS CLIENT FEDEQ DV001, LLC	PROJECT midtown PORTLAND, MAINE SHEET TITLE OVERALL SITE PLAN WITH DIMENSIONS CLIENT FEDEQ DV001, LLC		FAY, SPOFFORD & THORNDIKE ENGINEERS • PLANNERS • SCIENTISTS 778 MAIN ST., SUITE 8, SOUTH PORTLAND, ME 04106 FORMERLY DELUCA-HOFFMAN ASSOCIATES DRAWN: LA DATE: OCTOBER 2014 DESIGNED: BEK SCALE: 1"=20' CHECKED: SRB JOB NO. 195350127 FILE NAME: 3062-Base SHEET C-2.0A	
	2 02.17.16 FINAL SITE PLANS WITH CONDITIONS OF APPROVAL 1 11.14.14 FINAL LEVEL III SUBMISSION TO CITY OF PORTLAND REV DATE DESCRIPTION REVISIONS	P.E. STEPHEN R. BUSHEY LIC. # 7429	PROJECT midtown PORTLAND, MAINE SHEET TITLE OVERALL SITE PLAN WITH DIMENSIONS CLIENT FEDEQ DV001, LLC	
