

DUL MONTH MONTHS


TO DUL MONTHS

TO


WATER ROOM PLAN
SCALE: 1/4"=1'-0"

SEVENTH FLOOR ELEV. MACHINE ROOM

SCALE: 1/4"=1'-0"

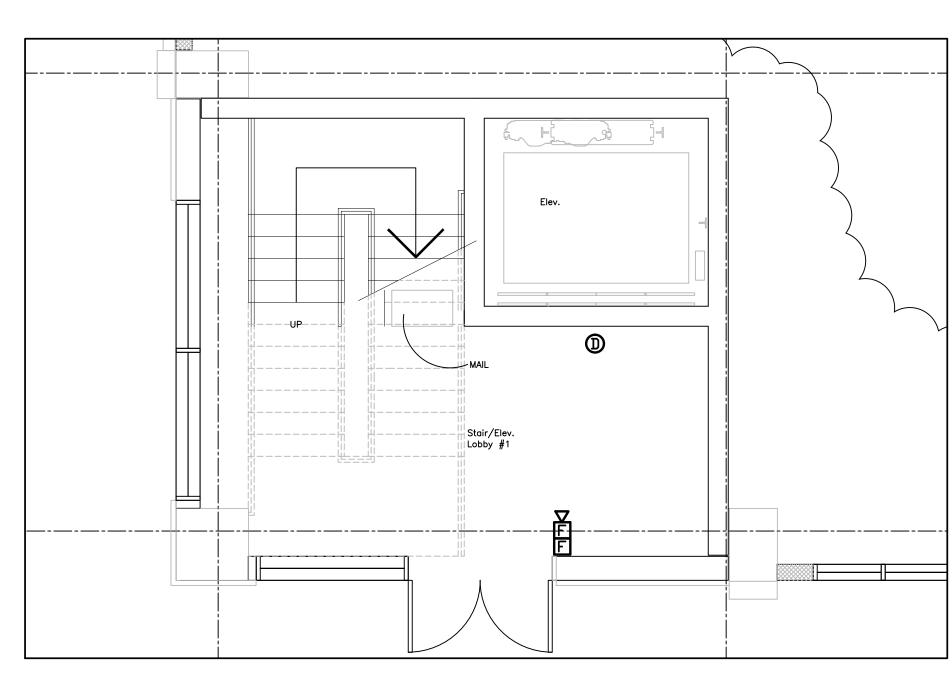


WEST STAIR ENTRY
SCALE: 1/4"=1'-0"

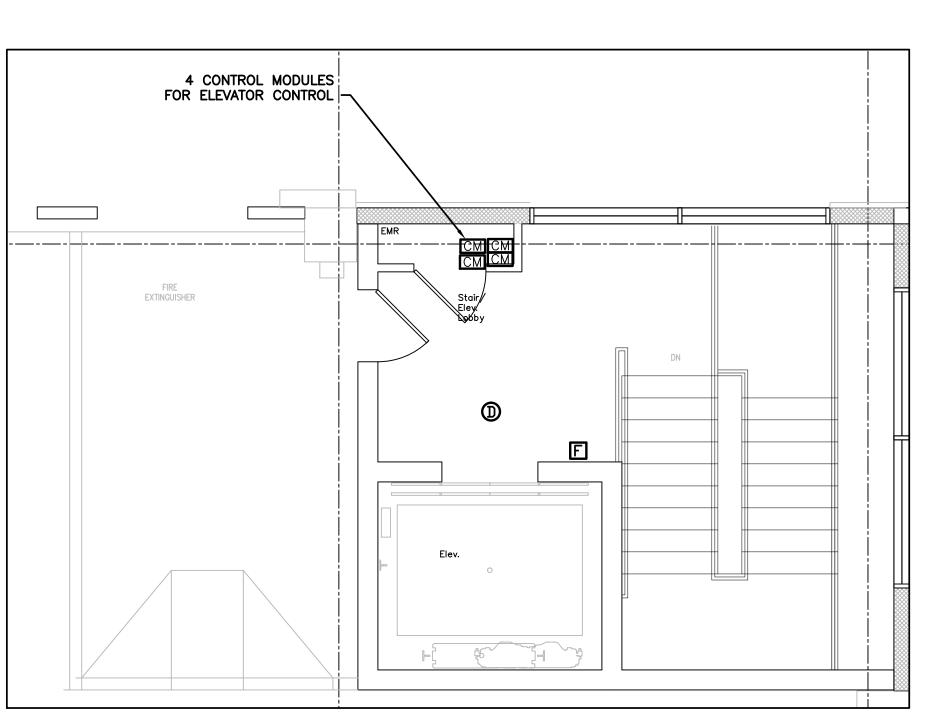

EAST STAIR TOP FLOOR SCALE: 1/2"=1'-0"

Revised Permit Set April 15, 2016 Permit Set February 8, 2016

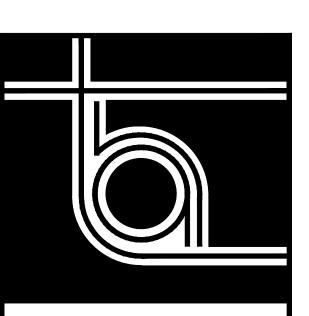

THA ARCHITECTS, LLC

ARCHITECTURE ■ DESIGN ■ PLANNING ■ INTERIOR DESIGN

105 WILLOW BROOK AVENUE STRATHAM, NEW HAMPSHIRE 03885

Tel: (603) 770-2491 Fax: (603) 773-0238

These drawings and specifications were prepared for use at the location indicated. Publication and use is expressly limited to the identified location. Reuse or reproduction by any method, in whole or in part, is prohibited without the written

permission of THA Architects, LLC.

© THA Architects, LLC.



midtown Portland

Somerset Street Elm Street Portland, ME

Building 2 Large Scale Fire Alarm Plans

Structural Engineer
Becker Engineering
MEP ENGINEER
McCabe Associates
FP Engineer
McCabe Associates

SCALE: 1/4"=1'-0"

ISSUED / DRAWN BY

2/8/16

REVISED / REVISED BY

JOB NO: 15001

SHEET NUMBER

FA-2.1