


**THA**  
**ARCHITECTS, LLC**  
 ARCHITECTURE • PLANNING • INTERIOR DESIGN  
 105 WILLOW BROOK AVENUE  
 STRATHAM, NEW HAMPSHIRE 03885  
 Tel: (603) 770-2491 Fax: (603) 773-0238  
 WWW.THAARCH.COM

These drawings and specifications were prepared for use at the location indicated. Publication and reproduction in any form, by any method, in whole or in part, is prohibited without the written permission of THA Architects, LLC.  
 © 2015 THA Architects, LLC.

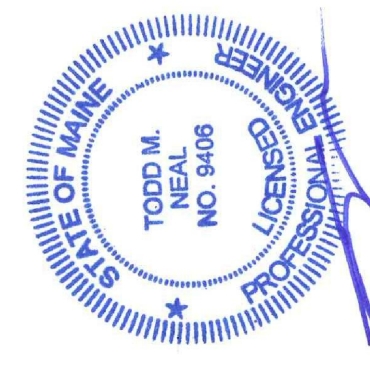

midtown Portland

Somerset Street  
 Elm Street  
 Portland, ME

Building 2  
 LEVELS 4-7  
 FRAMING PLAN

Structural Engineer  
**BECKER**  
 STRUCTURAL ENGINEERS  
 75 York Street, Portland, Maine 04101  
 207.579.1838 • beckerstructural.com

MEP Engineer  
 McCabe & Associates  
 FP Engineer  
 McCabe & Associates


SCALE: AS NOTED  
 ISSUED / DRAWN BY \_\_\_\_\_  
 © THA ARCHITECTS, LLC

REVISED / REVISED BY \_\_\_\_\_  
 APRIL 15, 2016

JOB NO: 15001

SHEET NUMBER

**S-1.4**

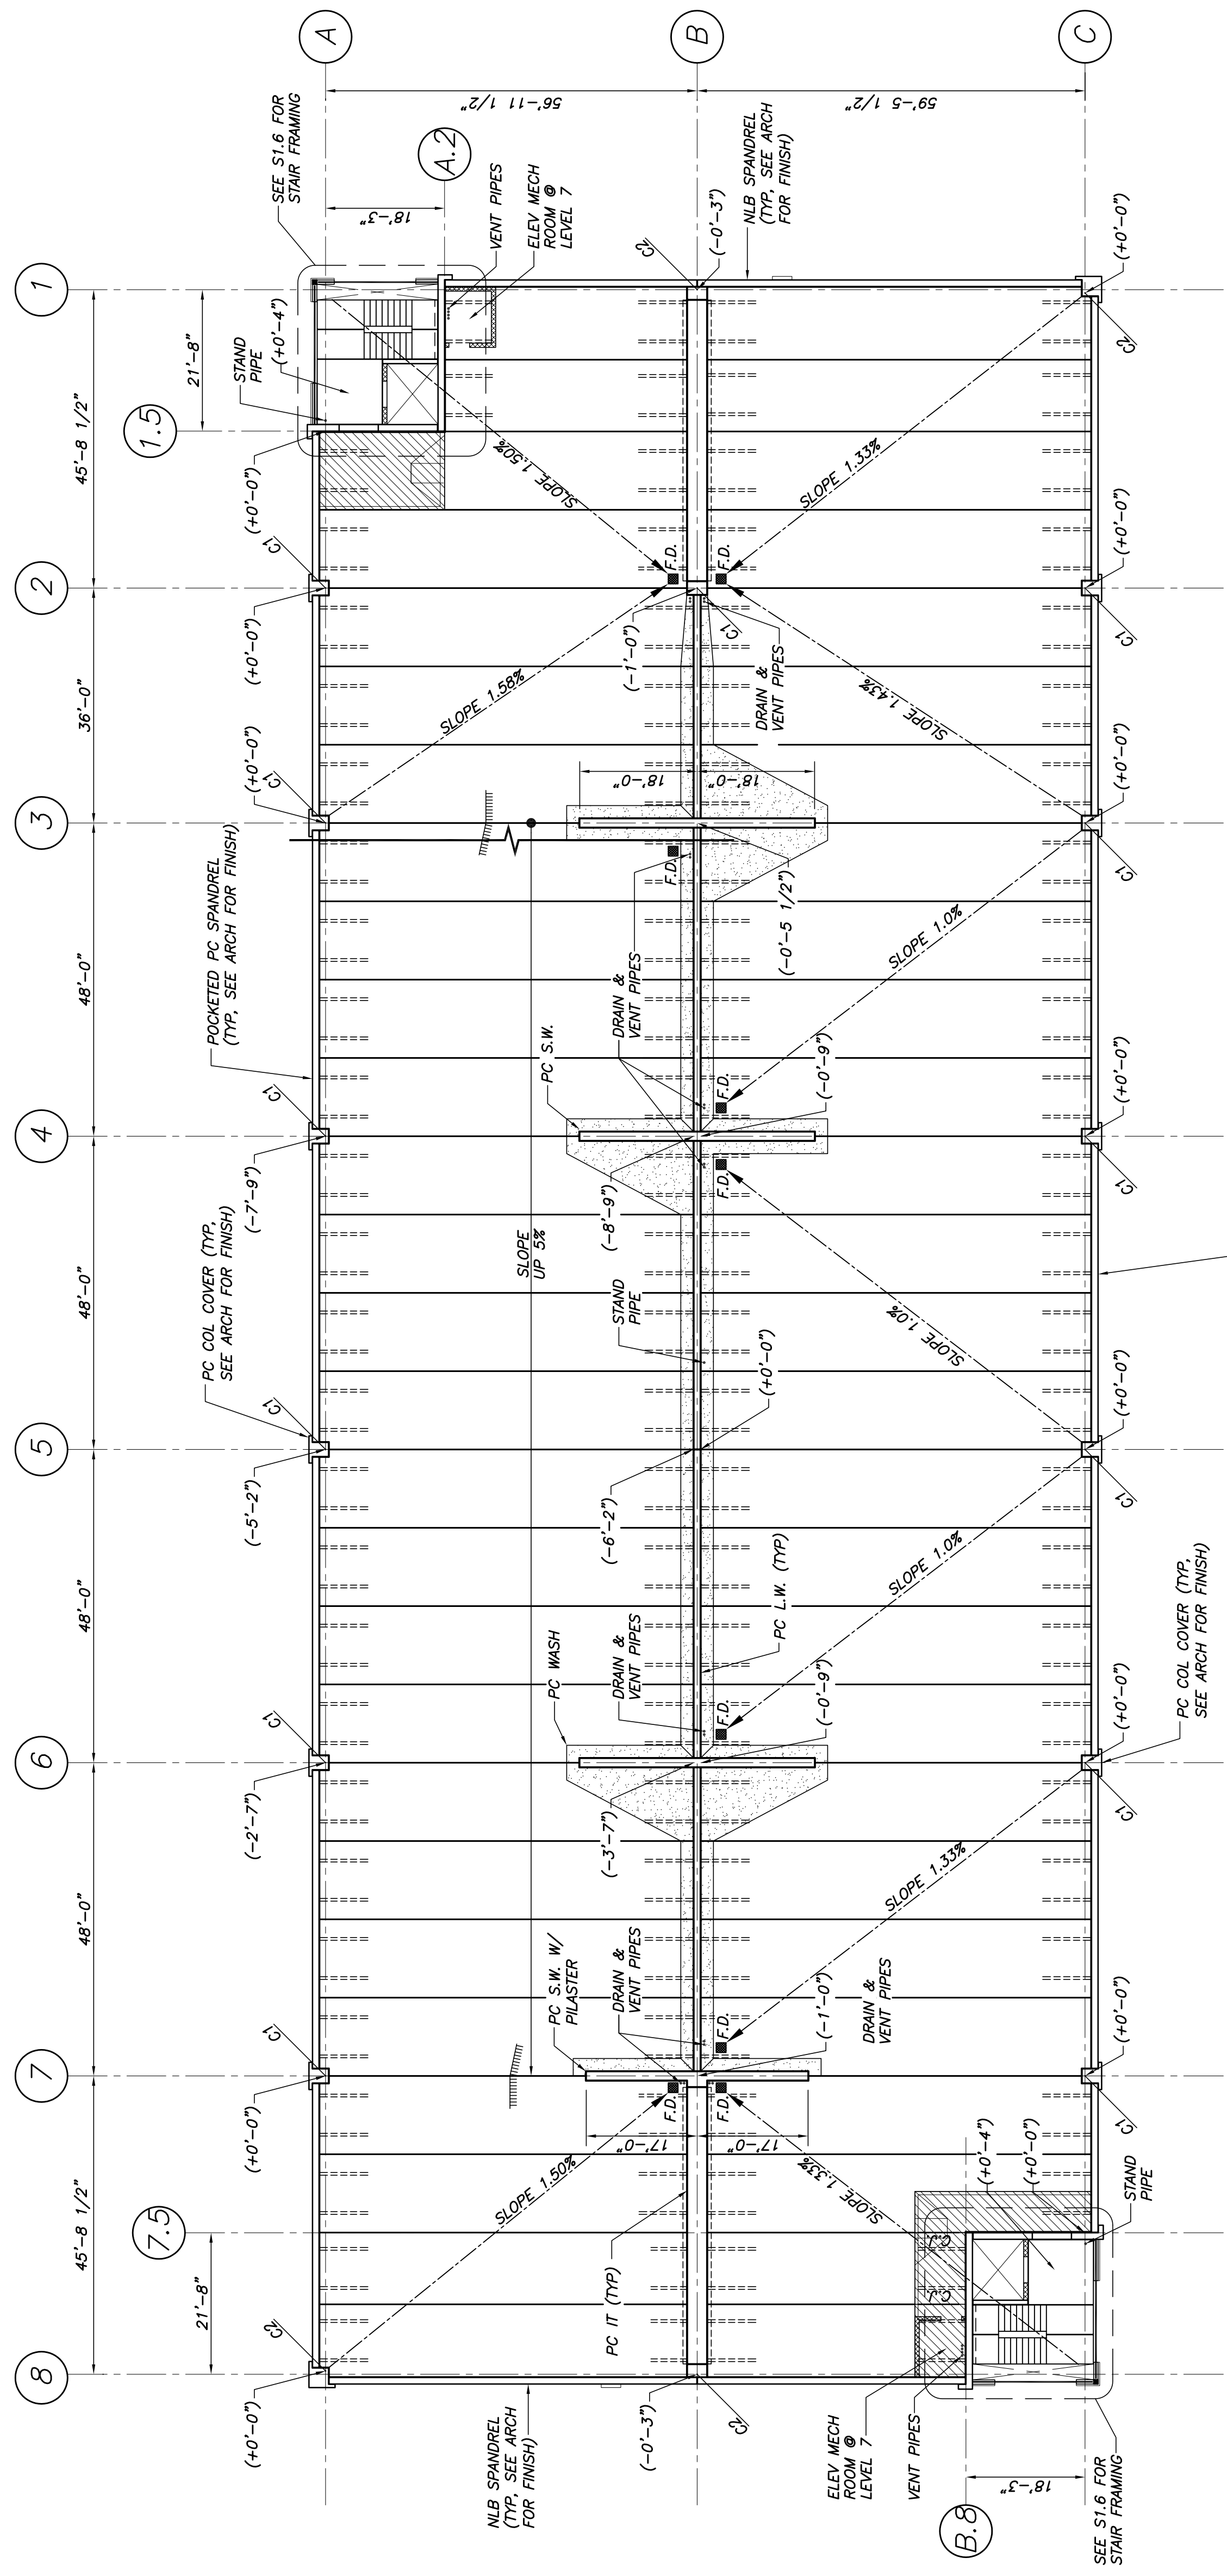

**LEVELS 4-7 FRAMING PLAN**  
 1/16"=1'-0"

- NOTES:**
- (± X'-XX") INDICATES TOP OF DECK ELEVATION RELATIVE TO REFERENCE ELEVATIONS (U.I.K.O.):  
 LEVEL 4 (+5'-2")  
 LEVEL 5 (+8'-0")  
 LEVEL 6 (+8'-0")  
 LEVEL 7 (+7'-9")
  - F.D. INDICATES FLOOR DRAIN (SEE TYP. DETAIL DWG S-4.1) AND STAIR LANDINGS. STRINGERS AND SLABS SHALL BE DESIGNED AND FABRICATED AS PRECAST CONCRETE.
  - PRECAST LAYOUT IS CONCEPTUAL ONLY. FINAL LAYOUT IS TO BE DETERMINED BY THE PRECAST SUPPLIER.
  - PRECAST 11'-25" x 55" x 12" x 35" x 56" ARE.
  - COORD. VENT, DRAIN AND STAND PIPE LOCATIONS WITH PLUMBING DRAWINGS
  - INDICATED PRECAST WASH
  - INDICATES CIP TOPPING
  - REFERENCE ARCHITECTURAL DRAWINGS FOR PRECAST FINISH
  - REFERENCE DWG S4.2 FOR TYP. JOINT DETAIL.
  - PRECASTER NOTE: DT TO BE DELIVERED TO SITE WITH RADIUS EDGES

NOT FOR CONSTRUCTION  
 REVISED PERMIT SET  
 4/15/16