



SOMERSET STREET PARKING COMPARISON		
DESCRIPTION	LOCATION	NO. OF SPACES
REVISED PLAN	SPACES TO NORTH OF CENTERLINE	13
	SPACES TO SOUTH OF CENTERLINE	17
	TOTAL SPACES	30

THE APPLICANT IS REQUESTING SOMERSET STREET PARKING BE 15 MINUTE SPACES TO BENEFIT GROUND FLOOR RETAIL PARKING. THIS WILL BE REVIEWED WITH THE CITY OF PORTLAND PARKING DIVISION.


PARKING SPACES ARE DELINEATED ON THIS DRAWING FOR PLANNING STAFF REVIEW. THE SPACES WILL NOT BE DELINEATED OR PAINTED ON THE PAVEMENT WHEN THE PROJECT IS CONSTRUCTED (PER CITY STANDARDS).

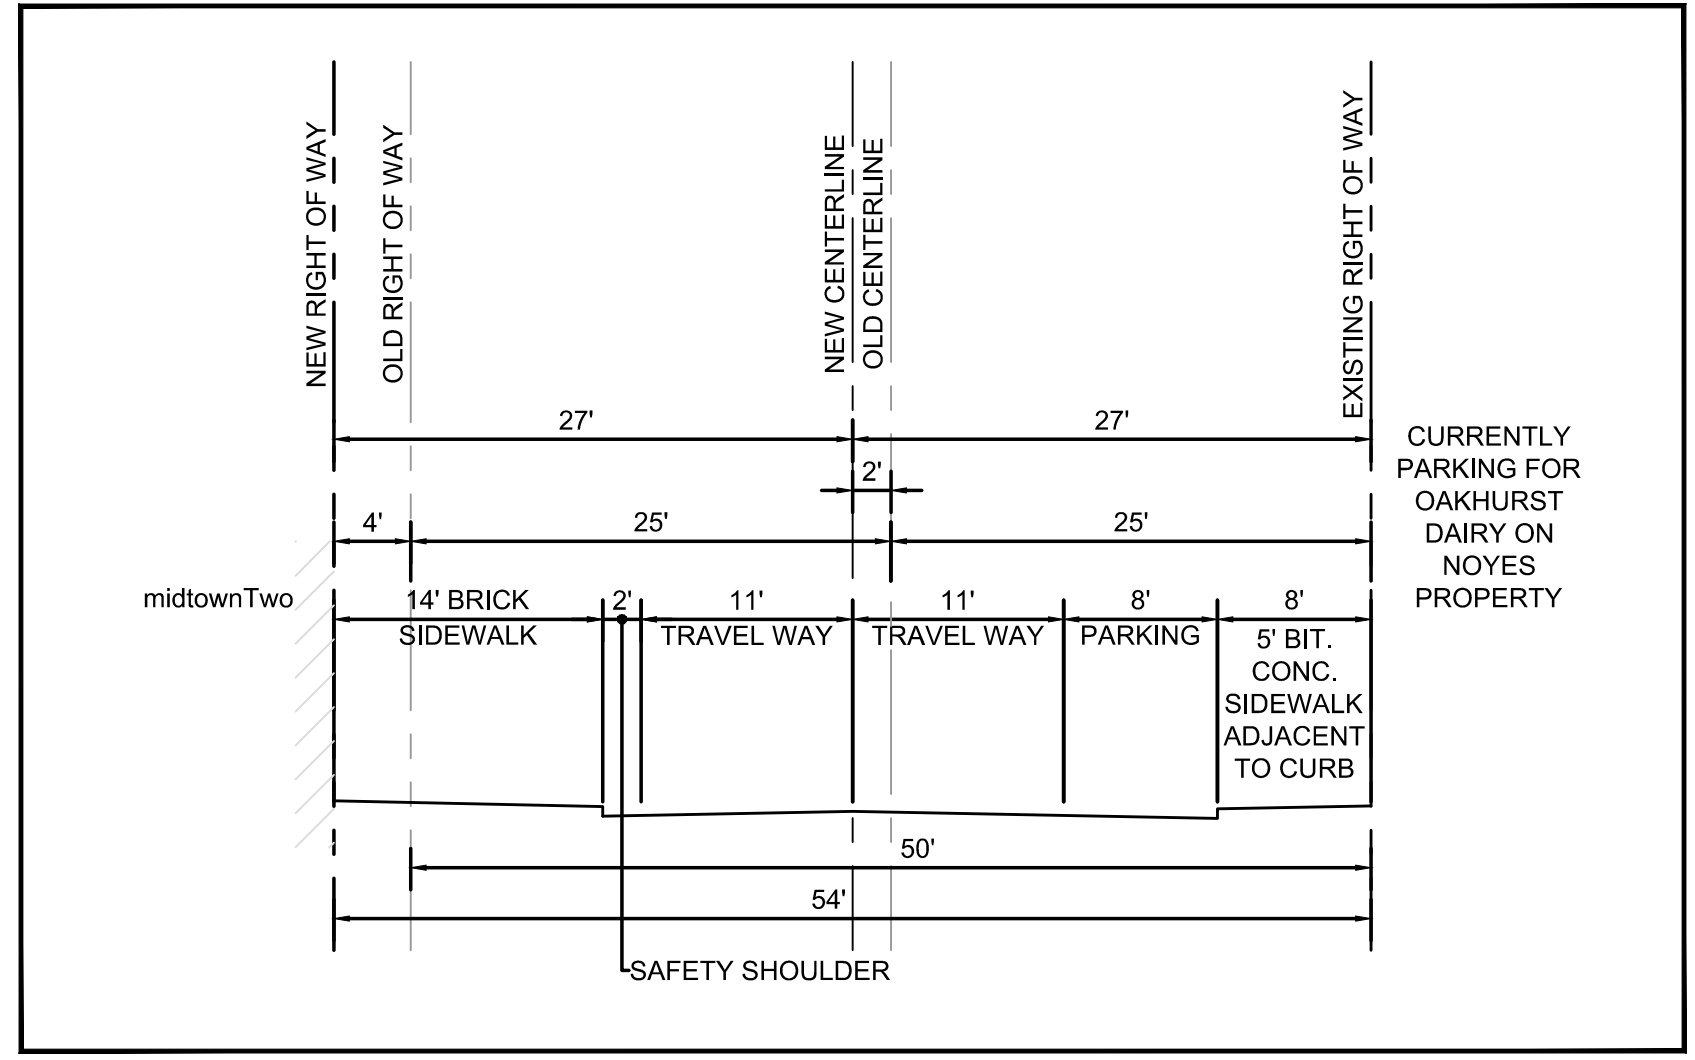

TYPICAL SECTION IN FRONT OF midtownOne and Two  
NOT TO SCALE

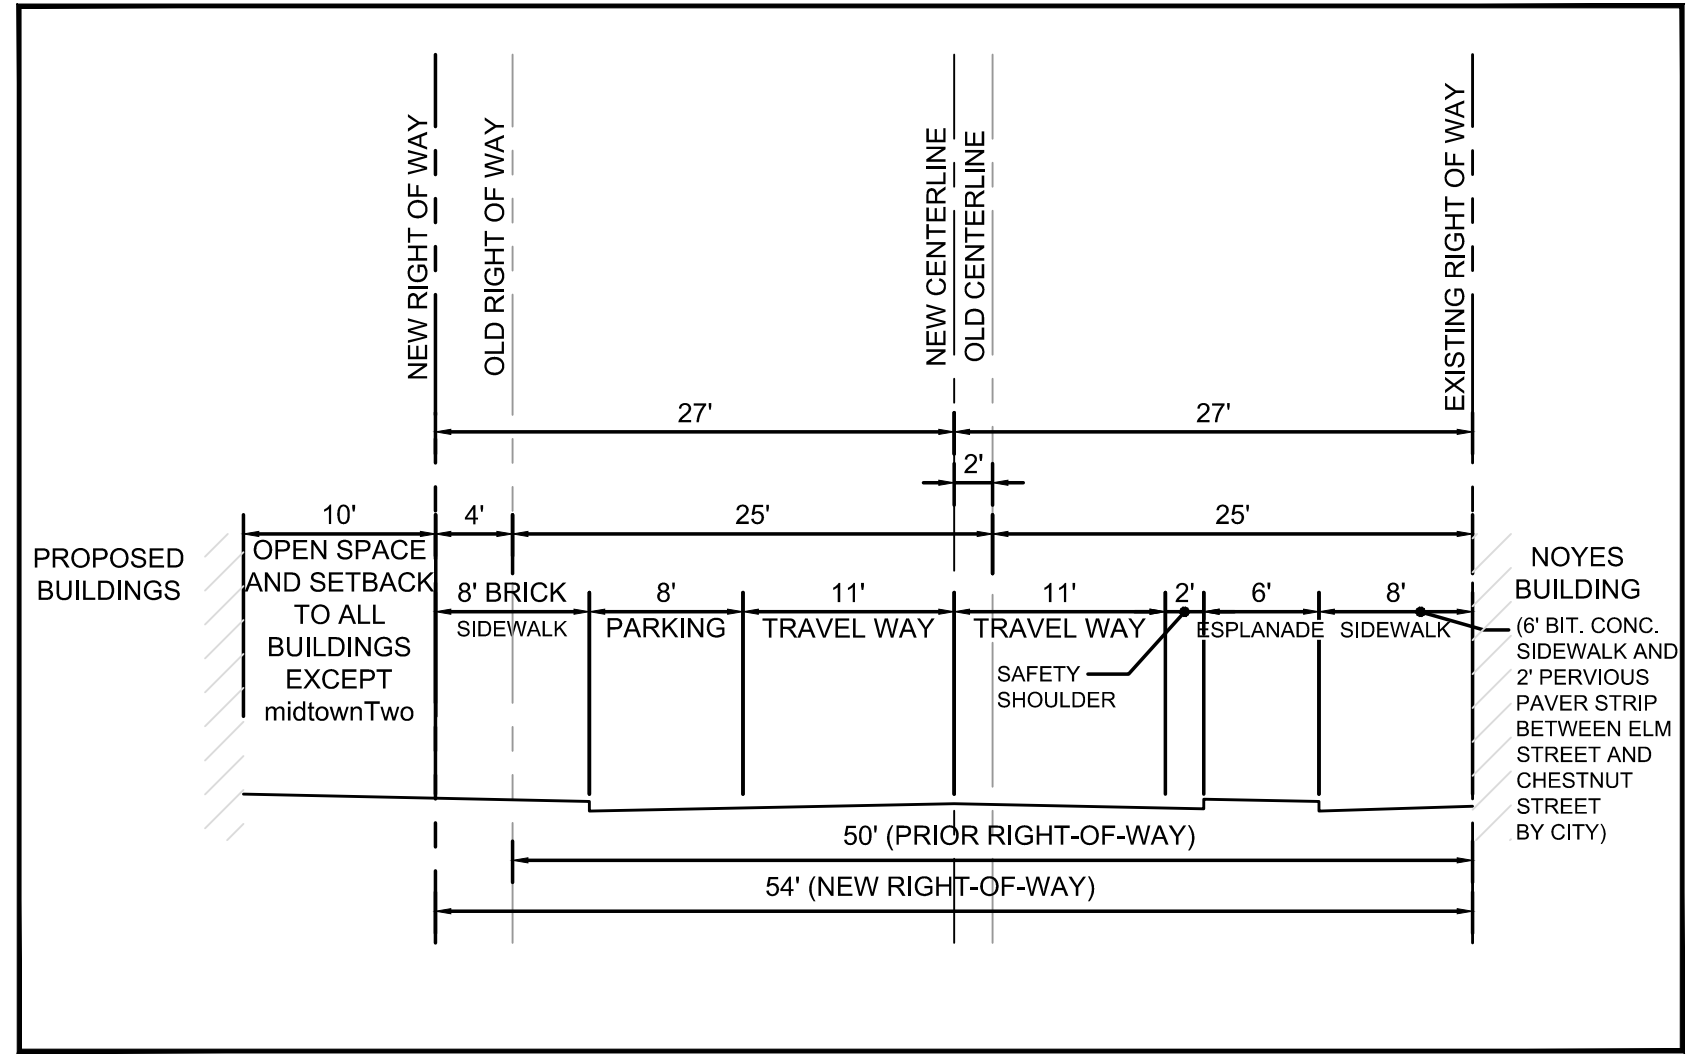

TYPICAL SECTION IN FRONT OF midtownThree  
NOT TO SCALE

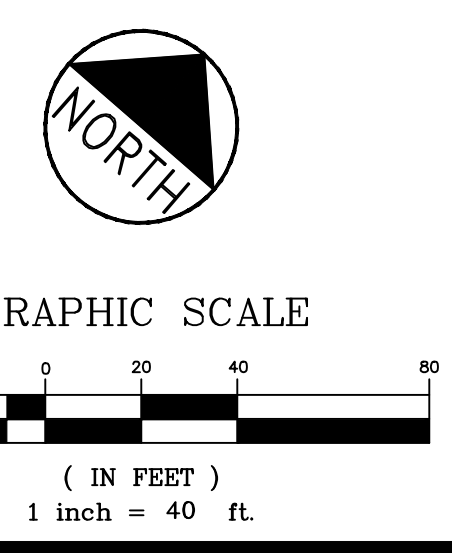

PRELIMINARY - NOT FOR CONSTRUCTION

<table border="1"> <thead> <tr> <th>REV</th> <th>DATE</th> <th>DESCRIPTION</th> <th>REVISIONS</th> </tr> </thead> <tbody> <tr> <td>3</td> <td>04.25.16</td> <td>FINAL SITE PLANS WITH CONDITIONS OF APPROVAL</td> <td></td> </tr> <tr> <td>2</td> <td>02.17.16</td> <td>FINAL SITE PLANS WITH CONDITIONS OF APPROVAL</td> <td></td> </tr> <tr> <td>1</td> <td>11.14.14</td> <td>FINAL LEVEL III SUBMISSION TO CITY OF PORTLAND</td> <td></td> </tr> </tbody> </table>	REV	DATE	DESCRIPTION	REVISIONS	3	04.25.16	FINAL SITE PLANS WITH CONDITIONS OF APPROVAL		2	02.17.16	FINAL SITE PLANS WITH CONDITIONS OF APPROVAL		1	11.14.14	FINAL LEVEL III SUBMISSION TO CITY OF PORTLAND			PROJECT <b>midtown</b> PORTLAND, MAINE	<b>FAY, SPOFFORD &amp; THORNDIKE</b> ENGINEERS • PLANNERS • SCIENTISTS 778 MAIN ST., SUITE 8, SOUTH PORTLAND, ME 04106 FORMERLY DELUCA-HOFFMAN ASSOCIATES
	REV	DATE	DESCRIPTION	REVISIONS															
	3	04.25.16	FINAL SITE PLANS WITH CONDITIONS OF APPROVAL																
	2	02.17.16	FINAL SITE PLANS WITH CONDITIONS OF APPROVAL																
1	11.14.14	FINAL LEVEL III SUBMISSION TO CITY OF PORTLAND																	
SHEET TITLE <b>OVERALL SITE PLAN WITH DIMENSIONS</b>		DRAWN: LA      DATE: OCTOBER 2014 DESIGNED: BEK      SCALE: 1"=20' CHECKED: SRB      JOB NO. 195350127																	
CLIENT <b>FEDEQ DV001, LLC</b>		FILE NAME: 3062-Base SHEET <b>C-2.0A</b>																	
P.E. STEPHEN R. BUSHEY LIC. # 7429																			