


THIS PLAN DEPICTS EROSION CONTROL MEASURES ANTICIPATED TO BE REQUIRED BETWEEN START OF CONSTRUCTION AND COMPLETION OF THE FOUNDATION SYSTEMS FOR midtownOne and midtownTwo OF THE PROJECT. CONTRACTOR SHALL RELOCATE OPERATIONS FOR CONSTRUCTION OF midtownThree AND midtownFour.

THE ENTIRE AREA OF PROJECT EAST OF CHESTNUT STREET IS CONSIDERED AN ACTIVE WORK AREA WITH TEMPORARY EROSION CONTROL MEASURES

EROSION CONTROL NOTES:
 THE CONTRACTOR SHALL BE AWARE THAT ALL EARTHWORK ACTIVITIES FOR THE midtown PROJECT SHALL BE IN COMPLIANCE WITH SOIL MANAGEMENT PLAN PREPARED BY WOODARD AND CURRAN DATED JANUARY 22, 2016 REV. 0. SPECIAL PROVISIONS FOR HANDLING, STORAGE AND TRANSPORT OF SOIL AND GROUNDWATER ARE DETAILED IN THIS REPORT.

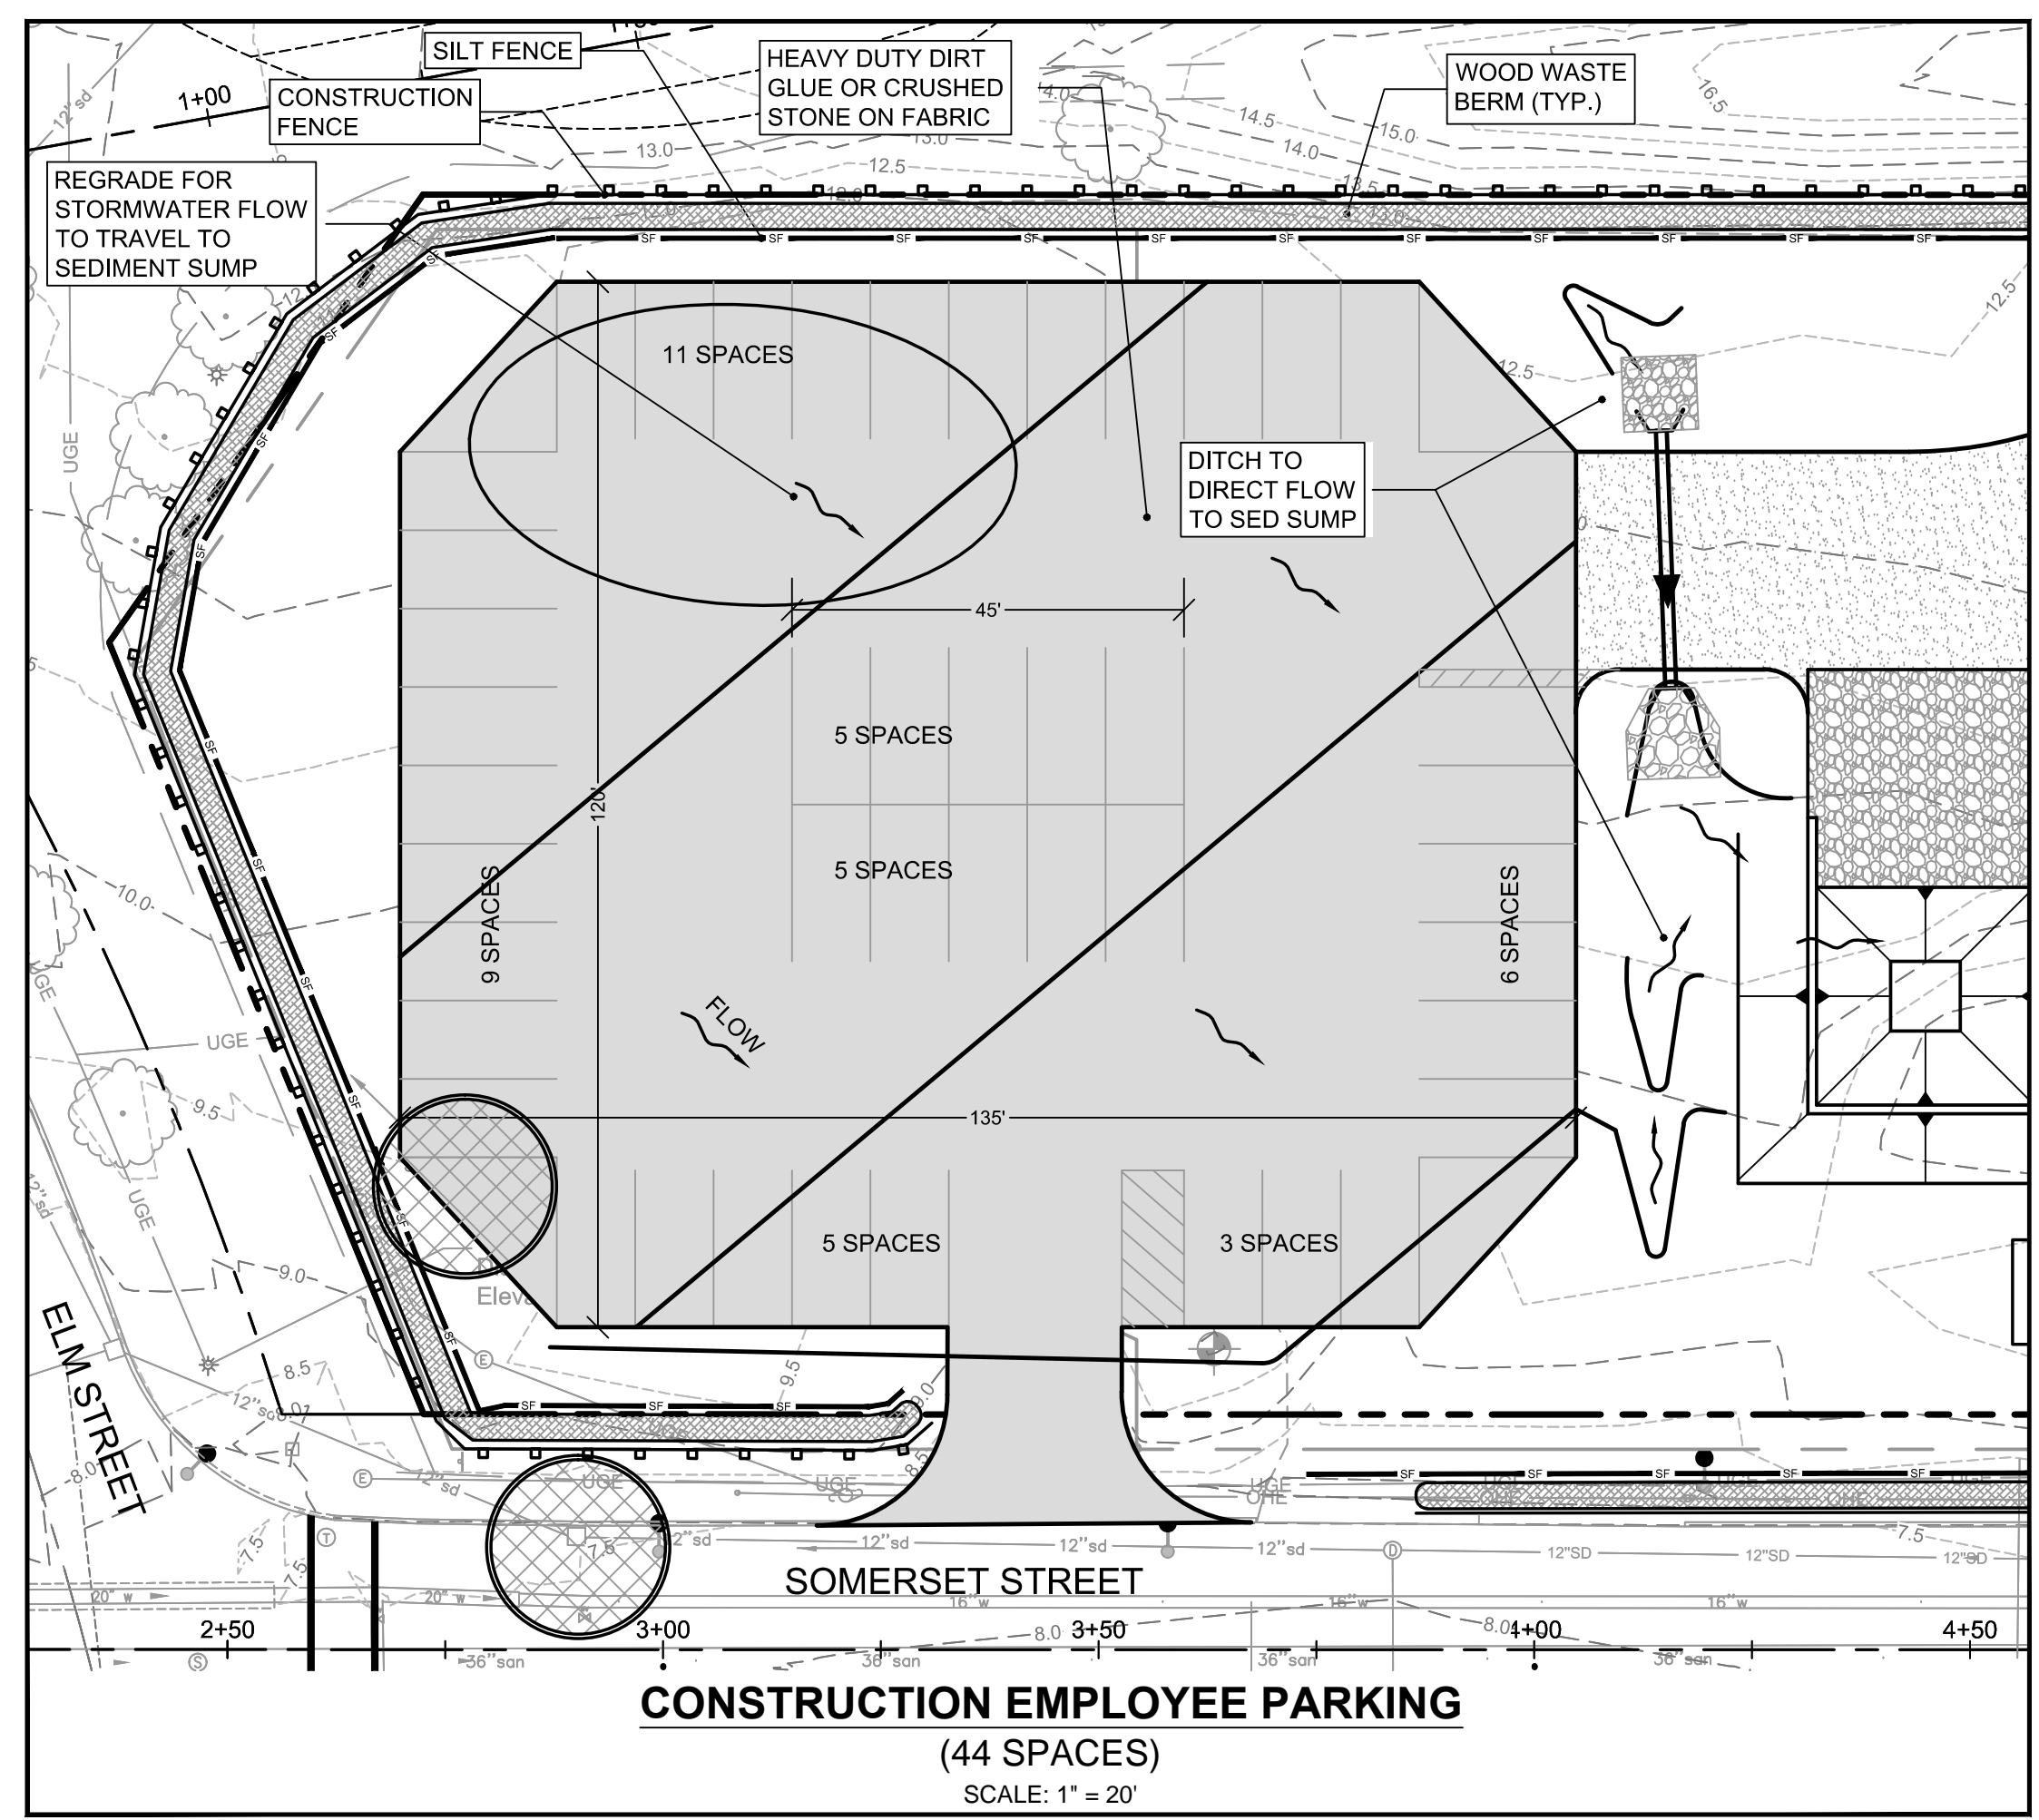

PRELIMINARY - NOT FOR CONSTRUCTION

		PROJECT midtown PORTLAND, MAINE	FAY, SPOFFORD & THORNDIKE ENGINEERS - PLANNERS - SCIENTISTS 778 MAIN ST., SUITE 8, SOUTH PORTLAND, ME 04106 FORMERLY DELUCA-HOFFMAN ASSOCIATES
SHEET TITLE EROSION CONTROL PLAN		DRAWN: LA DESIGNED: BEK CHECKED: SRB FILE NAME: 3062-PH1-EROS SHEET C-6.0	DATE: OCTOBER 2014 SCALE: 1"=40' JOB NO. 195350127
CLIENT FEDEQ DV001, LLC			
2 02.17.16 FINAL SITE PLANS WITH CONDITIONS OF APPROVAL 1 11.14.14 FINAL LEVEL III SUBMISSION TO CITY OF PORTLAND	REVISIONS		