



4" TEES EACH 25'

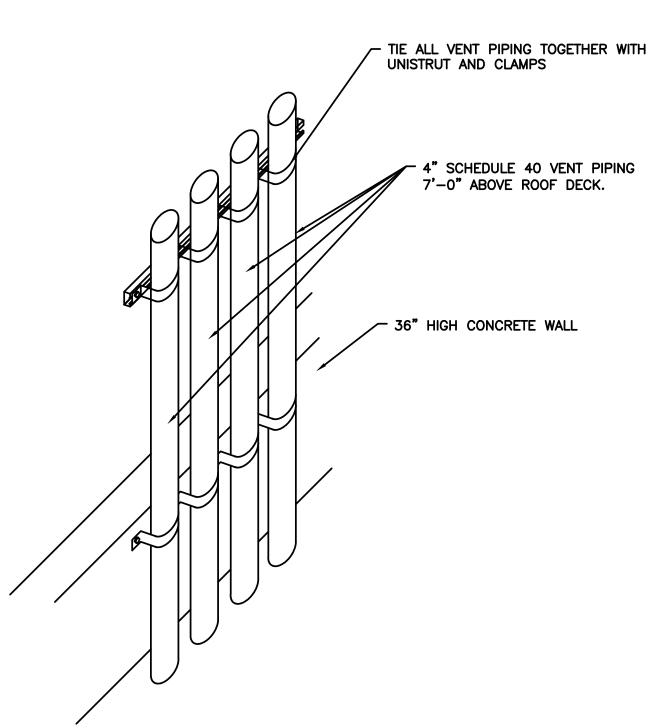

BUILDING 2 ROOF VENT PIPING DETAIL
N.T.S.

Revised Permit Set March 13, 2018 Revised Permit Set April 15, 2016 Permit Set February 8, 2016

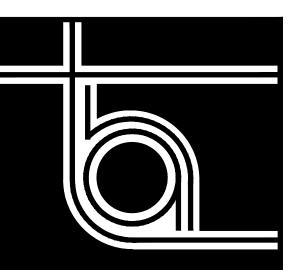

THA ARCHITECTS, LLC


ARCHITECTURE *DESIGN *PLANNING *INTERIOR DESIGN *105 WILLOW BROOK AVENUE STRATHAM, NEW HAMPSHIRE 03885

Tel: (603) 770-2491 Fax: (603) 773-0238

These drawings and specifications were prepared for use at the location indicated. Publication and use is expressly limited to the identified location. Reuse or reproduction by any method, in whole or in part, is prohibited without the written

permission of THA Architects, LLC.

© THA Architects, LLC.

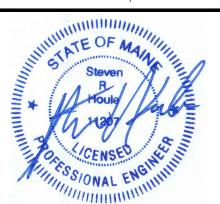

midtown Portland

Somerset Street Elm Street Portland, ME

Building 2 PLUMBING RISER DIAGARM & DETAILS

Structural Engineer
Becker Engineering
MEP ENGINEER
McCabe Associates
FP Engineer

McCabe Associates

SCALE: 1/16"=1'-0"

ISSUED / DRAWN BY 2/8/16

REVISED / REVISED BY

JOB NO: 15001

SHEET NUMBER

P-3.1