



1 EAST ELEVATION
SCALE: 1/16" = 1'-0"



2 NORTH ELEVATION
SCALE: 1/16" = 1'-0"

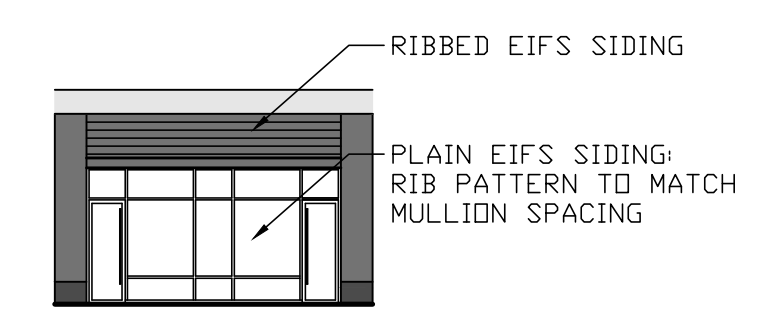

2A ALTERNATE STOREFRONT
SCALE: 1/16" = 1'-0"
APPLICANT RESERVES RIGHT TO SUBSTITUTE ALT STOREFRONT WHERE LEASING PLANS LIMIT USE OF GLASS STOREFRONT.

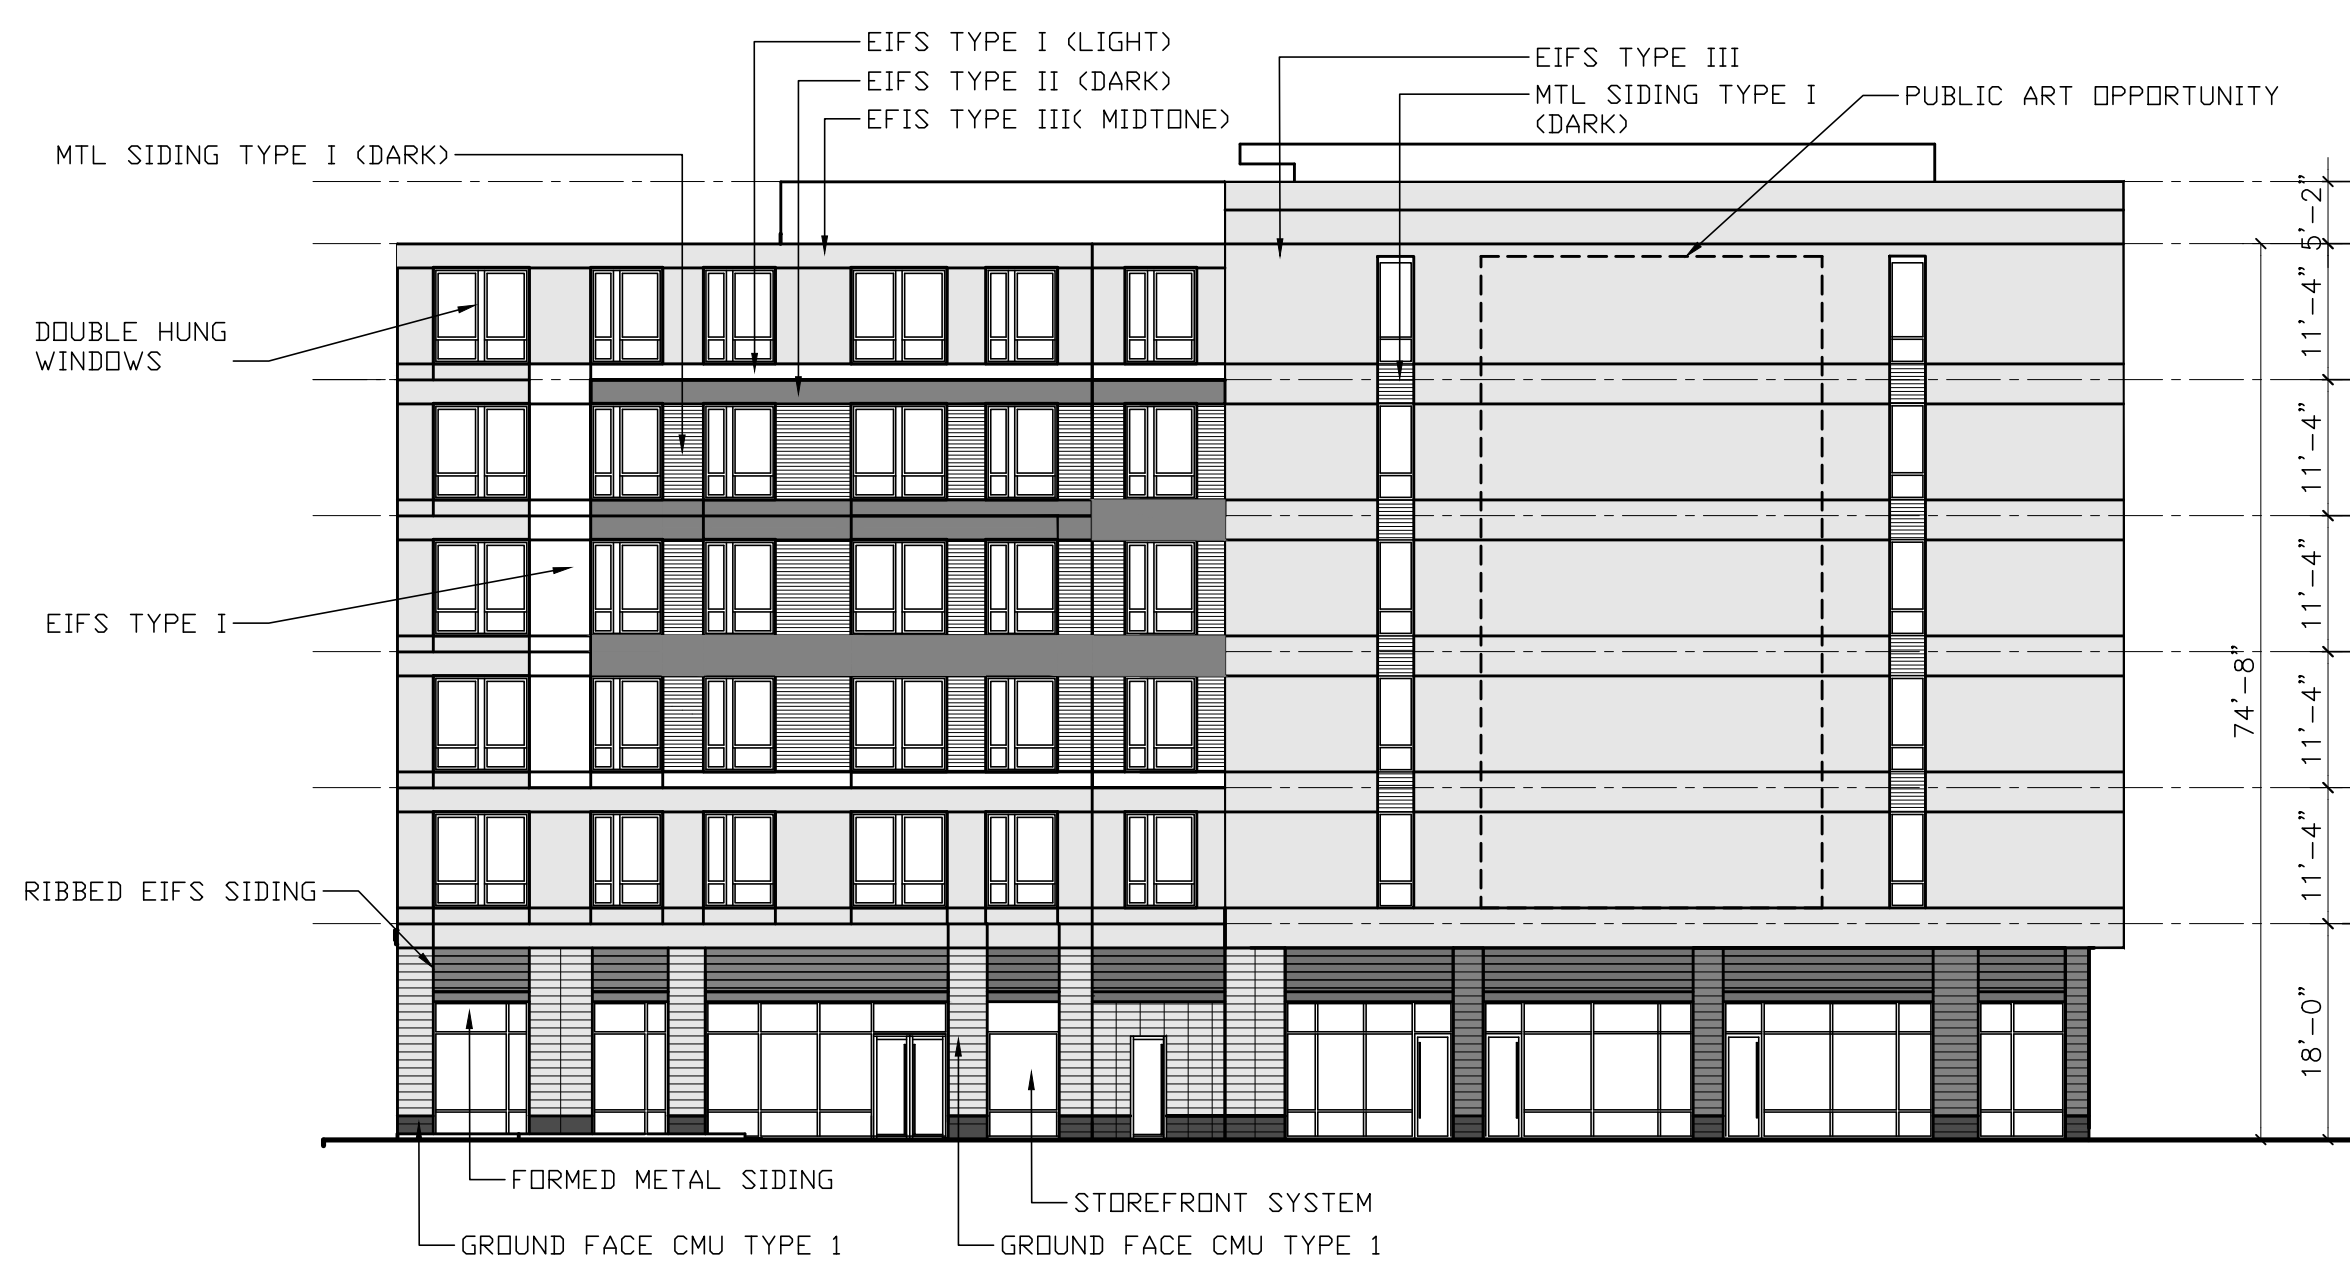

3 WEST ELEVATION
SCALE: 1/16" = 1'-0"



4 SOUTH ELEVATION
SCALE: 1/16" = 1'-0"

#	DATE	DESCRIPTION
#1	1.20.15	PROGRESS PRINT

midtown One - Apartment Building
Portland, ME

cbt 617 262 4354 cbtarchitects.com
110 canal street boston, ma 02114

CWS ARCHITECTS
ARCHITECTURE | INTERIOR DESIGN

RESIDENTIAL ELEVATIONS

SCALE: 1/16" = 1'-0" PROJECT # 138070.00 DATE ISSUED 01.20.2015

1-A201