

SYMBOL	MATERIAL(S)	LOCATION ON WALL	MANUFACTURER
WF-1	-WALL PAPER GRAPHIC, YELLOW W/ PURPLE GEAR PATTERN (PF9005)	FROM TOP OF COUNTER UP TO TOP OF WALL	NORTH EAST COLOR
WF-2	1) SILVER VINYL WAINSCOT 2) WALL PAPER GRAPHIC, DOVER WHITE W/ GREY GEAR PATTERN (PF9007A)	FROM TOP OF FLOOR UP TO 4' - 0" FROM 4' - 0" ABOVE FLOOR UP TO TOP OF WALL	MARLITE OR IMPACT SPECIALTIES NORTH EAST COLOR
WF-3	1) SILVER VINYL WAINSCOT 2) WALL PAPER GRAPHIC, PURPLE W/ GREY GEAR PATTERN (PF9001)	FROM TOP OF FLOOR UP TO 4' - 0" FROM 4' - 0" ABOVE FLOOR UP TO TOP OF WALL	MARLITE OR IMPACT SPECIALTIES NORTH EAST COLOR
WF-4	SILVER VINYL WAINSCOT	FROM TOP OF FLOOR UP TO TOP OF HALF WALL/DESK	MARLITE OR IMPACT SPECIALTIES
WF-5	1) SILVER VINYL WAINSCOT 2) WALL PAPER GRAPHIC, YELLOW W/ PURPLE GEAR PATTERN (PF9005)	FROM TOP OF FLOOR UP TO 4' - 0" FROM 4' - 0" ABOVE FLOOR UP TO TOP OF WALL	MARLITE OR IMPACT SPECIALTIES NORTH EAST COLOR
WF-6	1) WHITE EMBOSSED FRP MATERIAL 2) WALL PAINT, PLANET FITNESS YELLOW (738Y157)	FROM TOP OF FLOOR UP TO 4' - 0" FROM 4' - 0" ABOVE FLOOR UP TO TOP OF WALL	PANOLAM SHERWIN WILLIAMS
WF-7	1) SILVER VINYL WAINSCOT 2) WALL PAINT, PLANET FITNESS YELLOW (738Y157)	FROM TOP OF FLOOR UP TO 4' - 0" FROM 4' - 0" ABOVE FLOOR UP TO TOP OF WALL	PANOLAM SHERWIN WILLIAMS

- FIRST FLOOR PLAN NOTES:**
- ALL DIMENSIONS ARE MEASURED FROM CENTER OF NEW WALLS TO FACE OF EXG. WALLS UNLESS LABELLED "CLR." DIMENSIONS LABELLED "CLR." ARE MEASURED FROM FACE OF FRAMING TO FACE OF FRAMING
 - ALL NEW WALLS IN AREAS W/ EXPOSED STRUCTURE ABOVE ARE TO EXTEND UP TO UNDERSIDE OF FLOOR/ROOF DECK, ADD'LY EXISTING OPEN CLG. GRID AS REQ'D
 - WALL FRAMING FOR ALL INTERIOR PARTITIONS IN AREAS W/ ACT. CEILING IS TO EXTEND UP 4' & BE SECURED TO UNDERSIDE OF FLOOR/ROOF DECK
 - GWB @ WALLS IN AREAS W/ ACT. CEILING IS TO EXTEND UP PAST ACT. 4' GWB CEILING 6" MIN.
 - ALL WALLS IN WET AREAS OF LOCKER ROOMS / SHOWER AREAS TO RECEIVE MOISTURE RESISTANT GWB UNDER TILE FINISH
 - ALL NEW DOORS TO BE FLUSH, SOLID CORE BIRCH DOORS W/ HOLLOW MTL. K.D. FRAME & COMMERCIAL HARDWARE. ALL NEW DOORS & FRAMES TO BE PRE-PRIMED & RECEIVE (2) COATS OF LATEX FINISH PAINT NEW VINYL COVE WALL BASE IN RENOVATED AREAS TO MATCH EXISTING ADJACENT AREAS

- SCOPE OF WORK NOTES:**
- REFER TO SHEET A1.1 FOR ALL WALL TYPES
 - SINKS & COUNTER TOPS @ MEN'S & WOMEN'S LOCKER ROOMS TO BE REMOVED & REPLACED
 - ALL EXG. WALL MOUNTED MIRRORS @ LOCKER ROOMS TO BE REMOVED & REPLACED W/ LIGHTED MIRRORS
 - ALL EXG. LOCKER UNITS @ LOCKER ROOMS TO BE REMOVED & REPLACED W/ NEW LOCKERS
 - ALL SHOWERS, SHOWER FIXTURES, SHOWER FINISHES & SHOWER CONTROLS @ MEN'S LOCKER ROOM TO REMAIN
 - ALL SHOWERS, SHOWER FIXTURES, SHOWER FINISHES & SHOWER CONTROLS @ WOMEN'S LOCKER ROOM TO BE REMOVED & REPLACED W/ TILE SHOWER STALLS
 - ALL BUILT-IN BENCHES @ LOCKER ROOMS SHALL BE REMOVED & REPLACED W/ (7) NEW BENCHES AS REQ'D
 - ALL URINALS & TOILET FIXTURES @ LOCKER ROOMS TO BE TEMPORARILY REMOVED TO ALLOW FOR NEW TILE WORK
 - ALL TOILET PARTITION WALLS @ LOCKER ROOMS TO BE REMOVED & REPLACED W/ NEW PARTITIONS
 - ADD NEW ACT. CEILING @ BLACK CARD SPA AREAS @ 9' - 0" A.F.F. REFER TO ROOM FINISH SCHEDULE FOR COLOR & TYPE
 - ADD NEW GWB SOFFIT @ ENTRANCE INTO BLACK CARD SPA AREA. BOTTOM OF SOFFIT TO BE 8' - 0" A.F.F.
 - ADD NEW MTL. FRAMED GWB GEAR SOFFIT SUSPENDED FROM STAINLESS STL. CABLES ABOVE RECEPTION DESK
 - ALL NEW WALL ASSEMBLIES SHALL MATCH EXG. TO REMAIN WALLS TYPE & SIZE
 - SURROUNDING AREAS @ DEMOD. WALLS, CEILINGS & FLOORS & TRIM WORK SHALL BE PATCHED & REPAIRED AS REQ'D
 - REFER TO DEMO PLANS (D.1 & D.2) FOR ALL SELECTED DEMO
 - ALL EXG. RUBBER FLOORING & TILE @ SECOND FLOOR TO BE REMOVED & REPLACED W/ NEW FLOORING PER ROOM FINISH SCHEDULE
 - ALL EXG. ACOUSTIC CEILING @ LOCKER ROOMS TO REMAIN
 - ALL EXG. LIGHT FIXTURES @ ALL LOCATIONS TO REMAIN
 - SEE FIRST FLOOR PLAN ON SHEET A1.1 FOR EXTENT OF EXG. RUBBER FLOORING TO BE REMOVED & REPLACED W/ TILE PER ROOM FINISH SCHEDULE
 - ANY EXG. WALL COVERINGS TO RECEIVE WORK SHALL BE REMOVED & REPLACED W/ WALL COVERINGS AND/OR PAINT REQ'D. PER WALL FINISH LEGEND
 - REFER TO WALL FINISH LEGEND ON SHEET A1.1 FOR ALL NEW WALL TREATMENTS & COVERINGS
 - REFER TO ROOM FINISH SCHEDULE FOR ALL NEW FLOORING & CEILING TYPES, COLORS & MANUFACTURERS
 - STARWELL WALLS TO RECEIVE NEW WAINSCOT & PAINT. REFER TO FIRST FLOOR PLAN ON SHEET A1.1 FOR EXTENT OF WORK. REFER TO WALL FINISH LEGEND FOR REQ'D. WALL TREATMENTS & COVERINGS
 - NEW WAINSCOT @ STARWELL TO BE INSTALLED BEHIND EXG. RAILINGS. TEMPORARILY REMOVE RAILINGS IF REQ'D. TO INSTALL WAINSCOT
 - EXG. WINDOWS @ BLACK CARD SPA AREA TO RECEIVE REMOVABLE INFILL PANELS. REFER TO FIRST FLOOR PLAN ON SHEET A1.1 FOR WINDOWS TO RECEIVE PANELS
 - ALL NEW HALF WALLS & EXG. HALF WALLS TO RECEIVE WORK SHALL BE GIVEN A SOLID SURFACE WALL CAP W/ BULLNOSE EDGES & A 1/2" OVERHANGS
 - ADD SIX (6) NEW 4X4 TILE SHOWERS @ WOMEN'S LOCKER ROOM TO MATCH EXG. SHOWERS @ MEN'S LOCKER ROOM
 - MEN'S LOCKER ROOM TO RECEIVE (5) NEW WALL SCONCES ABOVE SINK AREA & (4) NEW WALL MOUNTED LIGHTED MIRRORS. ELECTRIC SHALL BE PROVIDED AS REQ'D
 - WOMEN'S LOCKER ROOM TO RECEIVE (5) NEW WALL SCONCES ABOVE SINK AREA & (4) NEW WALL MOUNTED LIGHTED MIRRORS. ELECTRIC SHALL BE PROVIDED AS REQ'D
 - ALL LOCKER ROOM MET WALLS (i.e. SINK & COUNTER TOP LOCATIONS, SHOWER AREA & TOILET AREA) TO RECEIVE NEW WALL TILE UP TO 8' - 0" A.F.F. REFER TO INTERIOR ELEVATIONS FOR EXTENT OF TILE WORK
 - MODIFY EXG. SPRINKLER SYSTEM TO ACCOMMODATE NEW TANNING ROOMS
 - INSTALL NEW DUCT WORK & REGISTERS FROM EXG. HVAC SYSTEM TO SUPPLY NEW TANNING ROOMS
 - PROVIDE ELECTRICAL WORK AS REQ'D. FOR NEW LIGHTING FIXTURES & OUTLETS FOR BLACK CARD EQUIPMENT
 - INSTALL NEW CONT. LINEAR TYPE FLOOR DRAIN IN FRONT OF ALL NEW SHOWERS IN WOMEN'S SHOWER AREA

B	Landlord Response - Cont call	06.27.17
A	Landlord Response	05.24.17
No.	Description	Date
Revision Schedule		



Project Info:
Planet Fitness Portland
145 Marginal Way
Portland, ME

Sheet Status:
Latest Release: 06.27.17 - Rev_B
Issued For: For Construction
Org. Issue Date: April 12th, 2017

JOB NO.
DRAFTED: MLN
CHECKED: JMT
SCALE: As indicated

Sheet Title:
First Floor Renovation Plan

Sheet Number:
A1.1

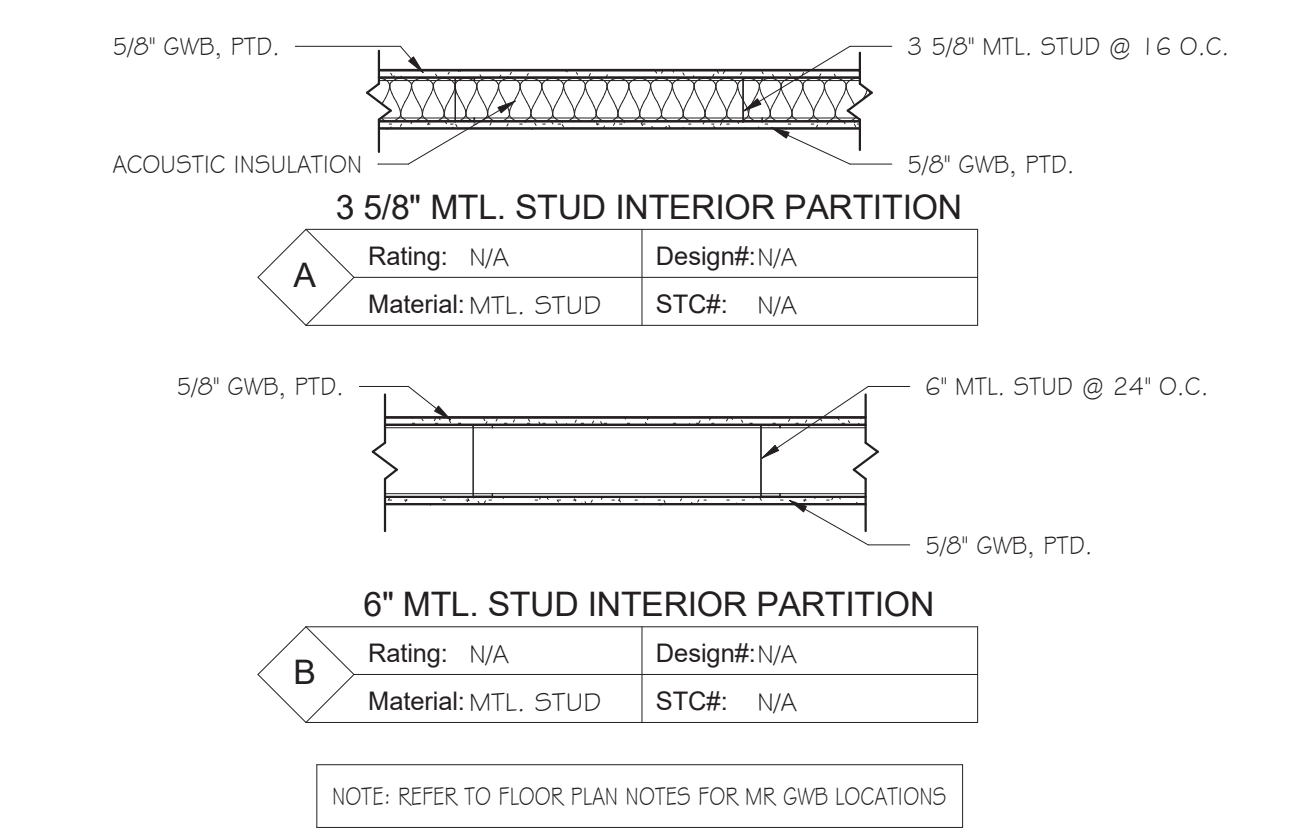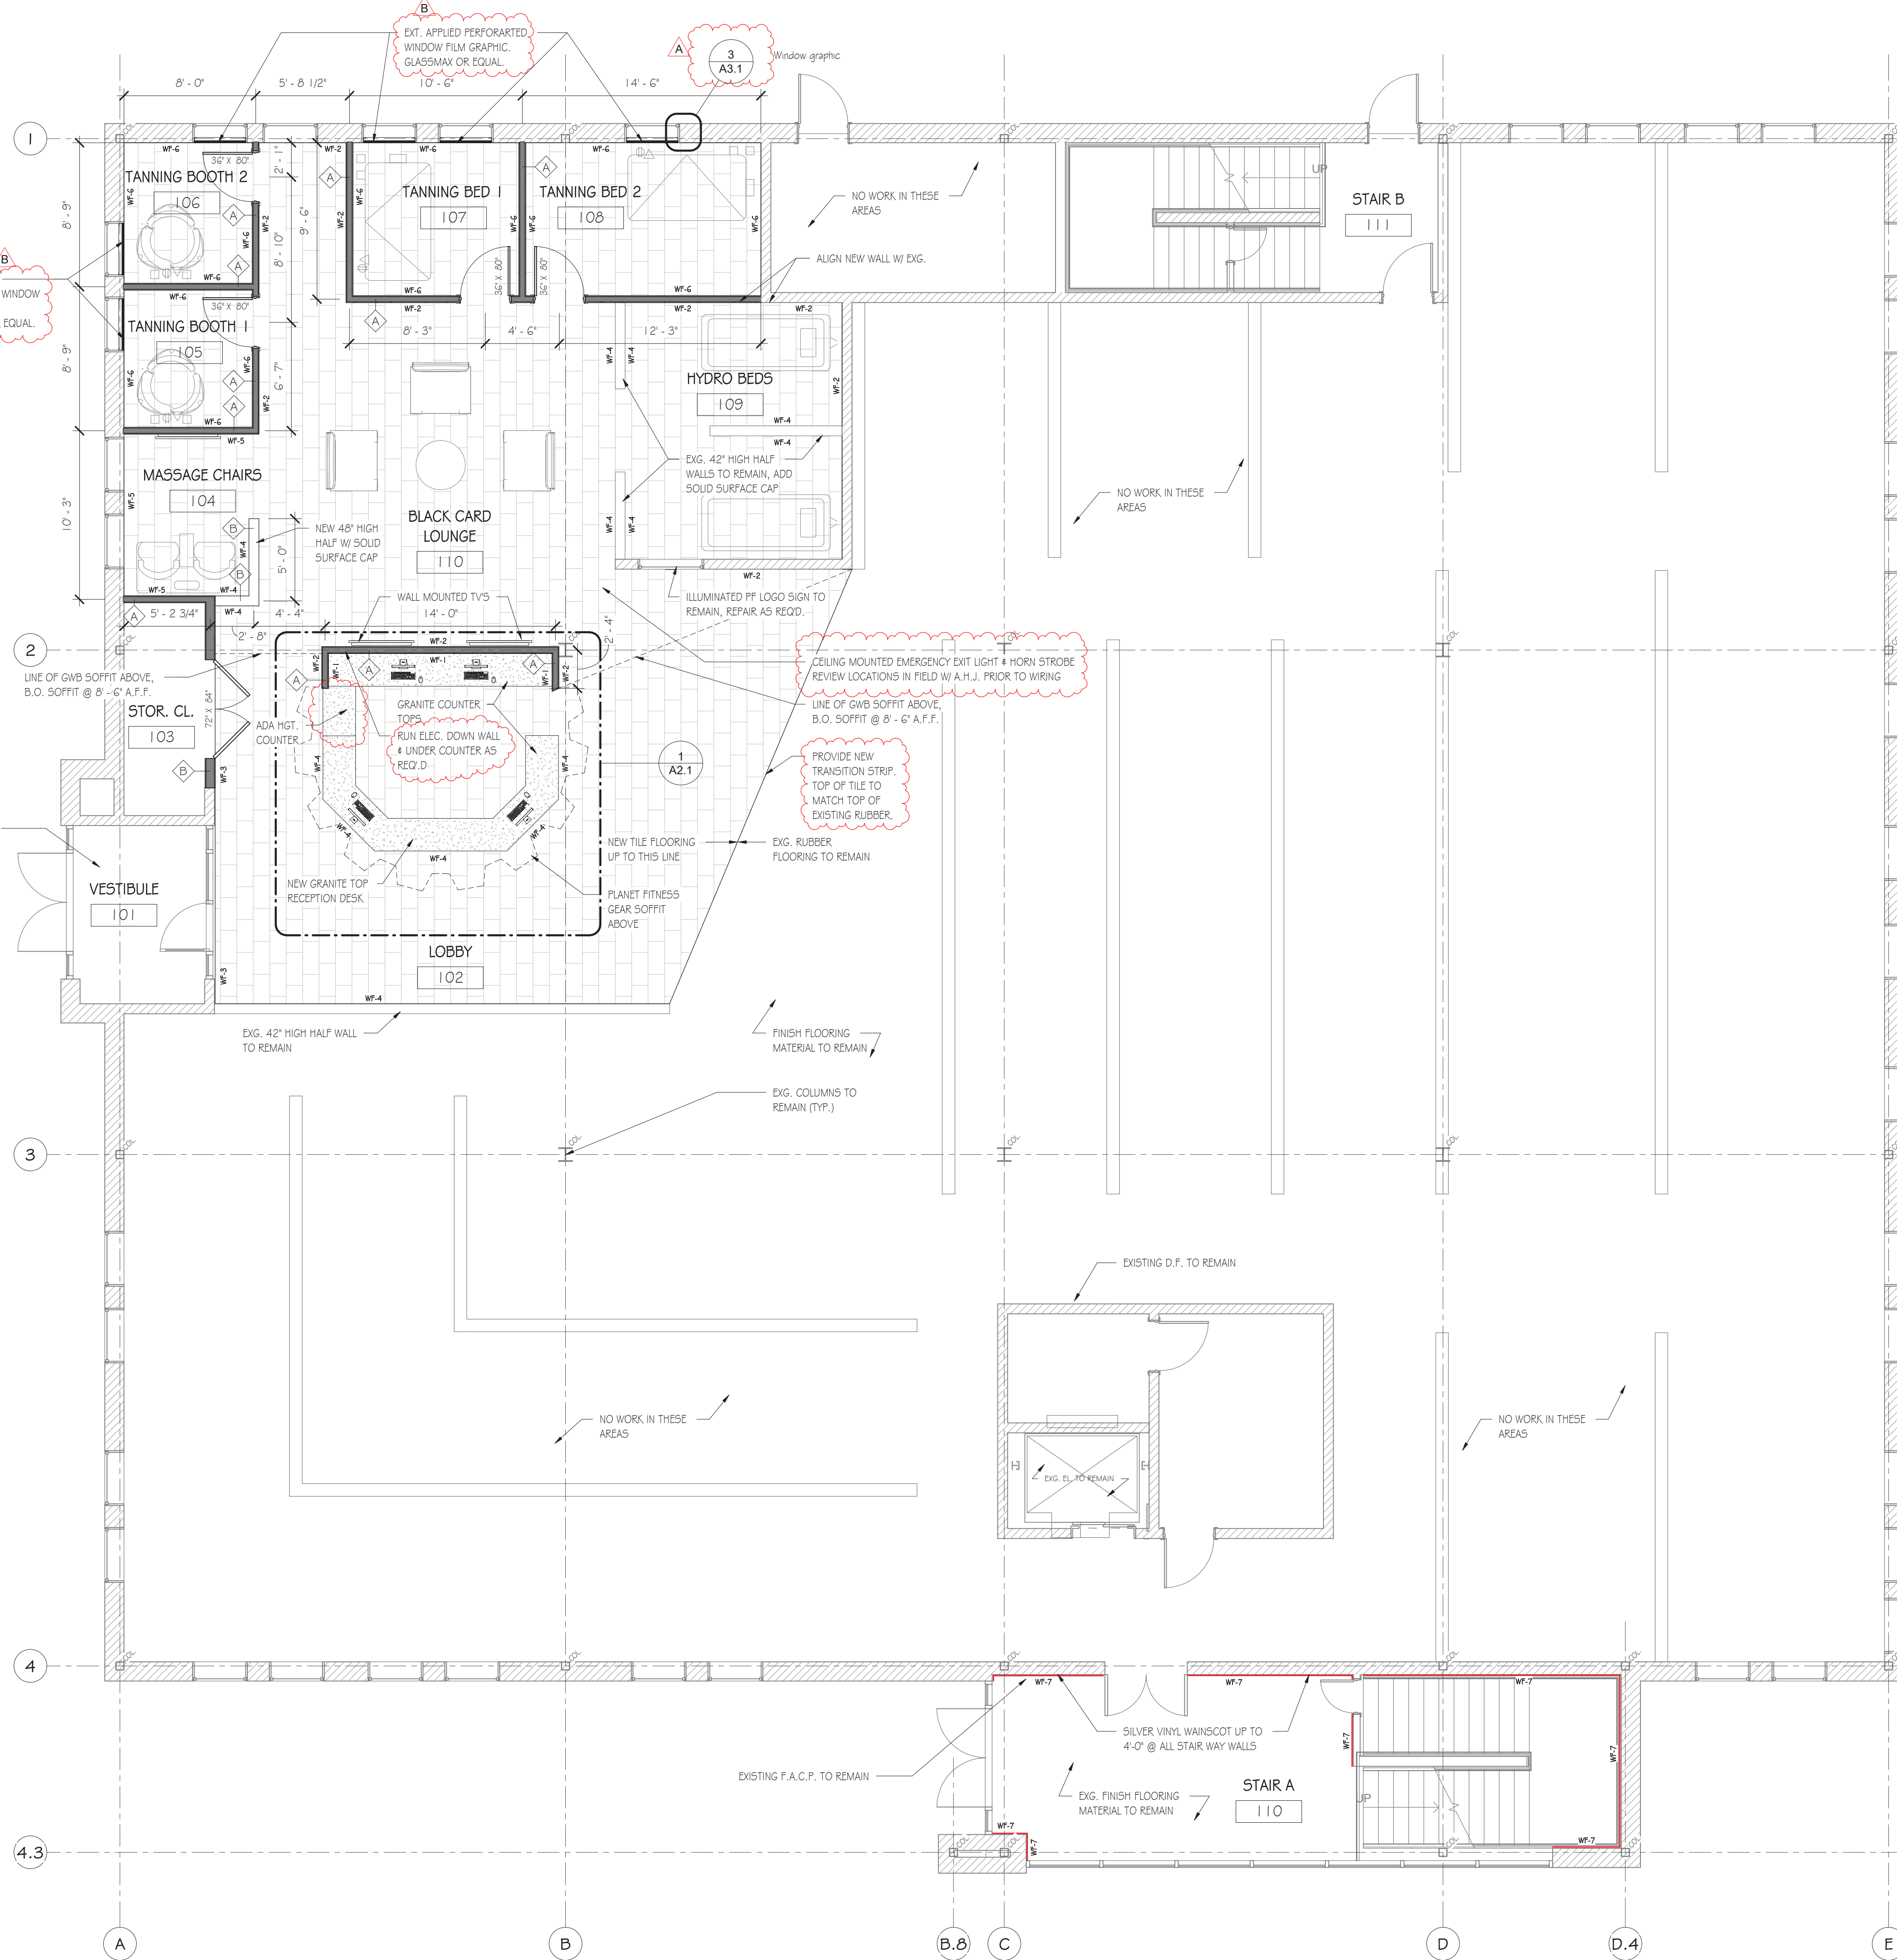

WALL TYPES
3/4\"/>

T:\3 Projects\19044-PF-Portland\19044.rvt

PROPOSED FIRST FLOOR RENOVATION PLAN
3/16\"/>