


WALL FINISH LEGEND			
SYMBOL	MATERIAL(S)	LOCATION ON WALL	MANUFACTURER
WF-1	1) WALL PAPER GRAPHIC, YELLOW W/ PURPLE GEAR PATTERN (PF9005)	FROM TOP OF COUNTER UP TO TOP OF WALL	NORTH EAST COLOR
WF-2	1) SILVER VINYL WAINSCOT 2) WALL PAPER GRAPHIC, DOVER WHITE W/ GREY GEAR PATTERN (PF9007A)	FROM TOP OF FLOOR UP TO 4'-0" FROM 4'-0" ABOVE FLOOR UP TO TOP OF WALL	MARLITE OR IMPACT SPECIALTIES NORTH EAST COLOR
WF-3	1) SILVER VINYL WAINSCOT 2) WALL PAPER GRAPHIC, PURPLE W/ GREY GEAR PATTERN (PF9001)	FROM TOP OF FLOOR UP TO 4'-0" FROM 4'-0" ABOVE FLOOR UP TO TOP OF WALL	MARLITE OR IMPACT SPECIALTIES NORTH EAST COLOR
WF-4	SILVER VINYL WAINSCOT	FROM TOP OF FLOOR UP TO TOP OF HALF WALL/DESK	MARLITE OR IMPACT SPECIALTIES
WF-5	1) SILVER VINYL WAINSCOT 2) WALL PAPER GRAPHIC, YELLOW W/ PURPLE GEAR PATTERN (PF9005)	FROM TOP OF FLOOR UP TO 4'-0" FROM 4'-0" ABOVE FLOOR UP TO TOP OF WALL	MARLITE OR IMPACT SPECIALTIES NORTH EAST COLOR
WF-6	1) WHITE EMBOSSED FRP MATERIAL 2) WALL PAINT, PLANET FITNESS YELLOW (738Y157)	FROM TOP OF FLOOR UP TO 4'-0" FROM 4'-0" ABOVE FLOOR UP TO TOP OF WALL	PANOLAM SHERWIN WILLIAMS
WF-7	1) SILVER VINYL WAINSCOT 2) WALL PAINT, PLANET FITNESS YELLOW (738Y157)	FROM TOP OF FLOOR UP TO 4'-0" FROM 4'-0" ABOVE FLOOR UP TO TOP OF WALL	PANOLAM SHERWIN WILLIAMS

- SECOND FLOOR PLAN NOTES:**
- ALL DIMENSIONS ARE MEASURED FROM CENTER OF NEW WALLS TO FACE OF EXG. WALLS UNLESS LABELLED 'CLR.' DIMENSIONS LABELLED 'CLR.' ARE MEASURED FROM FACE OF FRAMING TO FACE OF FRAMING
  - ALL NEW WALLS IN AREAS W/ EXPOSED STRUCTURE ABOVE ARE TO EXTEND UP TO UNDERSIDE OF FLOOR/ROOF DECK
  - WALL FRAMING FOR ALL INTERIOR PARTITIONS IN AREAS W/ ACT CEILINGS IS TO EXTEND UP & BE SECURED TO UNDERSIDE OF FLOOR/ROOF DECK
  - GWB @ WALLS IN AREAS W/ ACT CEILINGS IS TO EXTEND UP PAST ACT & GWB CEILINGS 6" MIN.
  - ALL WALLS IN WET AREAS OF LOCKER ROOMS / SHOWER AREAS TO RECEIVE MOISTURE RESISTANT GWB UNDER TILE FINISH
  - ALL NEW PLUMBING EXPOSED @ FIRST FLOOR CEILING TO BE PAINTED TO MATCH EXG. UNDER SIDE OF DECK

- SCOPE OF WORK NOTES:**
- REFER TO SHEET A1.1 FOR ALL WALL TYPES.
  - SINKS & COUNTER TOPS @ MEN'S & WOMEN'S LOCKER ROOMS TO BE REMOVED & REPLACED.
  - ALL EXG. WALL MOUNTED MIRRORS @ LOCKER ROOMS TO BE REMOVED & REPLACED W/ LIGHTED MIRRORS.
  - ALL EXG. LOCKER UNITS @ LOCKER ROOMS TO BE REMOVED & REPLACED W/ NEW LOCKERS.
  - ALL SHOWERS, SHOWER FIXTURES, SHOWER FINISHES & SHOWER CONTROLS @ MEN'S LOCKER ROOM TO REMAIN.
  - ALL SHOWERS, SHOWER FIXTURES, SHOWER FINISHES & SHOWER CONTROLS @ WOMEN'S LOCKER ROOM TO BE REMOVED & REPLACED W/ TILE SHOWER STALLS
  - ALL BUILT-IN BENCHES @ LOCKER ROOMS SHALL BE REMOVED & REPLACED W/ (7) NEW BENCHES AS REQ'D.
  - ALL URINALS & TOILET FIXTURES @ LOCKER ROOMS TO BE TEMPORARILY REMOVED TO ALLOW FOR NEW TILE WORK.
  - ALL TOILET PARTITION WALLS @ LOCKER ROOMS TO BE REMOVED & REPLACED W/ NEW PARTITIONS.
  - ADD NEW ACT CEILING @ BLACK CARD SPA AREAS @ 9'-0" A.F.F. REFER TO ROOM FINISH SCHEDULE FOR COLOR & TYPE.
  - ADD NEW GWB SOFFIT @ ENTRANCE INTO BLACK CARD SPA AREA. BOTTOM OF SOFFIT TO BE 6'-6" A.F.F.
  - ADD NEW MTL. FRAMED GWB GEAR SOFFIT SUSPENDED FROM STAINLESS STL. CABLES ABOVE RECEPTION DESK.
  - ALL NEW WALL ASSEMBLIES SHALL MATCH EXG. TO REMAIN WALLS TYPE & SIZE.
  - SURROUNDING AREAS @ DEMOD. WALLS, CEILINGS & FLOORS & TRIM WORK SHALL BE PATCHED & REPAIRED AS REQ'D.
  - REFER TO DEMO PLANS (D.1 & D.2) FOR ALL SELECTED DEMO.
  - ALL EXG. RUBBER FLOORING & TILE @ SECOND FLOOR TO BE REMOVED & REPLACED W/ NEW FLOORING PER ROOM FINISH SCHEDULE.
  - ALL EXG. ACOUSTIC CEILING @ LOCKER ROOMS TO REMAIN.
  - ALL EXG. LIGHT FIXTURES @ ALL LOCATIONS TO REMAIN.
  - SEE FIRST FLOOR PLAN ON SHEET A1.1 FOR EXTENT OF EXG. RUBBER FLOORING TO BE REMOVED & REPLACED W/ TILE PER ROOM FINISH SCHEDULE.
  - ANY EXG. WALL COVERINGS TO RECEIVE WORK SHALL BE REMOVED & REPLACED W/ WALL COVERINGS AND/OR PAINT RECD. PER WALL FINISH LEGEND.
  - REFER TO WALL FINISH LEGEND ON SHEET A1.1 FOR ALL NEW WALL TREATMENTS & COVERINGS.
  - REFER TO ROOM FINISH SCHEDULE FOR ALL NEW FLOORING & CEILING TYPES, COLORS & MANUFACTURERS.
  - STAIRWELL WALLS TO RECEIVE NEW WAINSCOT & PAINT. REFER TO FIRST FLOOR PLAN ON SHEET A1.1 FOR EXTENT OF WORK. REFER TO WALL FINISH LEGEND FOR REQ'D. WALL TREATMENTS & COVERINGS
  - NEW WAINSCOT @ STAIRWELL TO BE INSTALLED BEHIND EXG. RAILINGS. TEMPORARILY REMOVE RAILINGS IF REQ'D. TO INSTALL WAINSCOT
  - EXG. WINDOWS @ BLACK CARD SPA AREA TO RECEIVE REMOVABLE INFILL PANELS. REFER TO FIRST FLOOR PLAN ON SHEET A1.1 FOR WINDOWS TO RECEIVE PANELS
  - ALL NEW HALF WALLS & EXG. HALF WALLS TO RECEIVE WORK SHALL BE GIVEN A SOLID SURFACE WALL CAP W/ BULLNOSE EDGES & A 1/2" OVERHANGS
  - ADD SIX (6) NEW 4x4 TILE SHOWERS @ WOMEN'S LOCKER ROOM TO MATCH EXG. SHOWERS @ MEN'S LOCKER ROOM
  - MEN'S LOCKER ROOM TO RECEIVE (5) NEW WALL SCONCES ABOVE SINK AREA & (4) NEW WALL MOUNTED LIGHTED MIRRORS. ELECTRIC SHALL BE PROVIDED AS REQ'D.
  - WOMEN'S LOCKER ROOM TO RECEIVE (5) NEW WALL SCONCES ABOVE SINK AREA & (4) NEW WALL MOUNTED LIGHTED MIRRORS. ELECTRIC SHALL BE PROVIDED AS REQ'D.
  - ALL LOCKER ROOM WET WALLS (i.e. SINK & COUNTER TOP LOCATIONS, SHOWER AREA & TOILET AREA) TO RECEIVE NEW WALL TILE UP TO 8'-0" A.F.F. REFER TO INTERIOR ELEVATIONS FOR EXTENT OF TILE WORK.
  - MODIFY EXG. SPRINKLER SYSTEM TO ACCOMMODATE NEW TANNING ROOMS.
  - INSTALL NEW DUCT WORK & REGISTERS FROM EXG. HVAC SYSTEM TO SUPPLY NEW TANNING ROOMS.
  - PROVIDE ELECTRICAL WORK AS REQ'D. FOR NEW LIGHTING FIXTURES & OUTLETS FOR BLACK CARD EQUIPMENT.
  - INSTALL NEW CONT. LINEAR TYPE FLOOR DRAIN IN FRONT OF ALL NEW SHOWERS IN WOMEN'S SHOWER AREA.

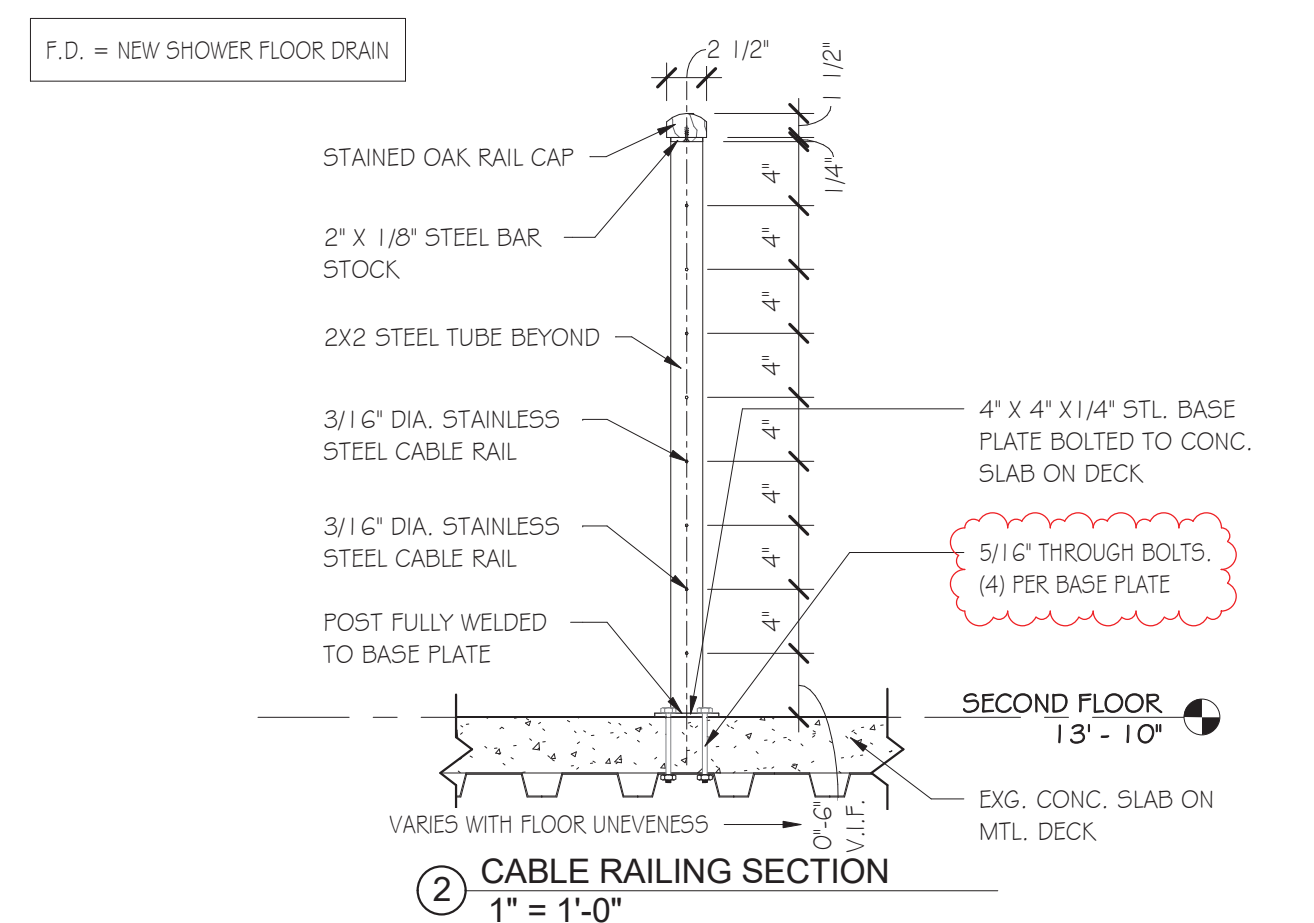

**PROPOSED SECOND FLOOR RENOVATION PLAN**  
 3/16" = 1'-0"

B	Landlord Response - Conf call	06.27.17
A	Landlord Response	05.24.17
No.	Description	Date
Revision Schedule		

Project Info:  
**Planet Fitness Portland**  
 145 Marginal Way  
 Portland, ME

Sheet Status:  
 Latest Release: 06.27.17 - Rev\_B  
 Issued For: For Construction  
 Org. Issue Date: April 12th, 2017

JOB NO.  
 DRAFTED: MLN  
 CHECKED: JMT  
 SCALE: As indicated

Sheet Title:  
**Second Floor Renovation Plan**

Sheet Number:  
**A1.2**