





© 2017 RYAN SENATORE ARCHITECTURE


- ROOF NOTES**
- 1.) REPAIR EXISTING ROOF AS REQUIRED ABOVE BAXTER ACADEMY SPACE
 - 2.) PATCH AND SEAM EXISTING ROOF AT NEW PLUMBING AND HVAC PENETRATIONS

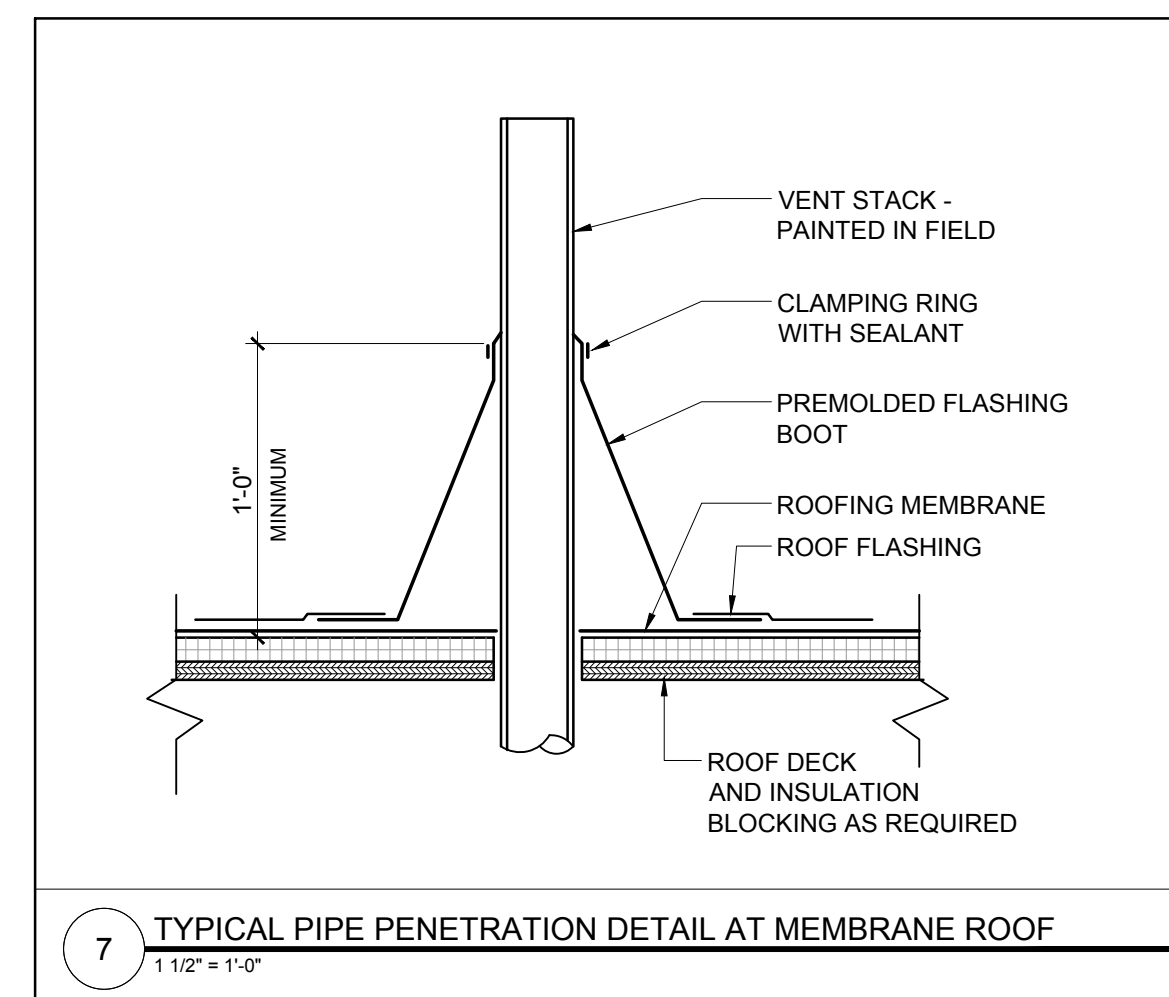

7 TYPICAL PIPE PENETRATION DETAIL AT MEMBRANE ROOF
1/12" = 1'-0"

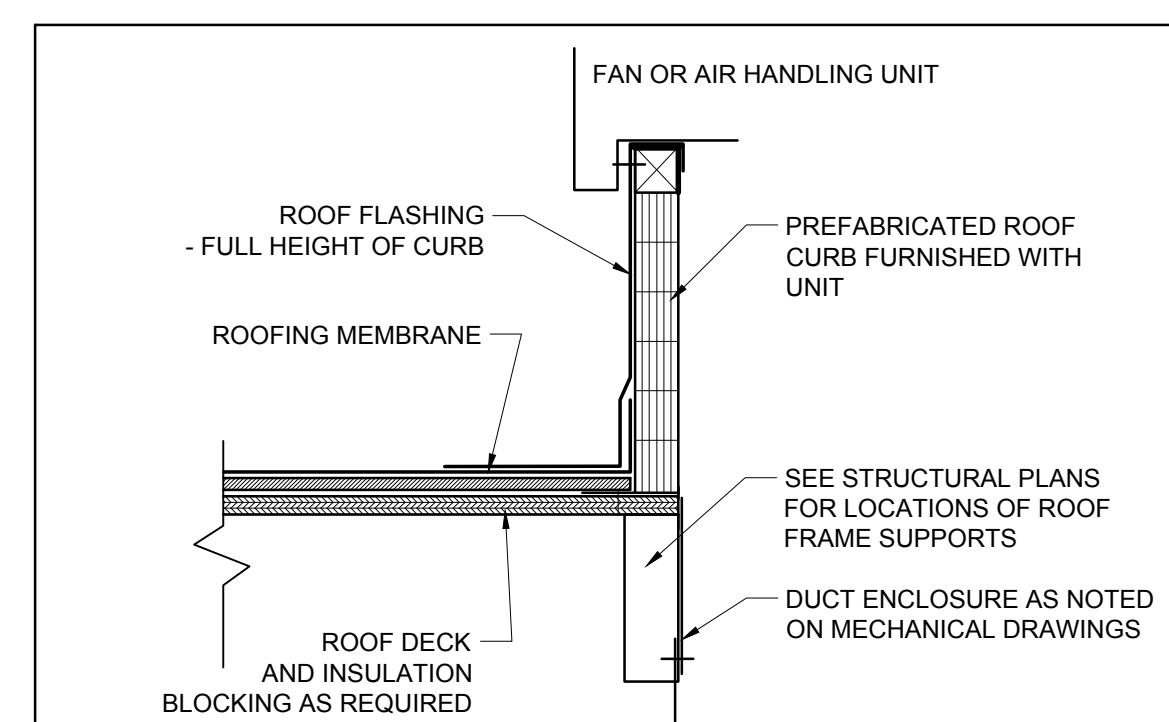

6 TYPICAL ROOF CURB DETAIL AT MECHANICAL UNIT
1/12" = 1'-0"

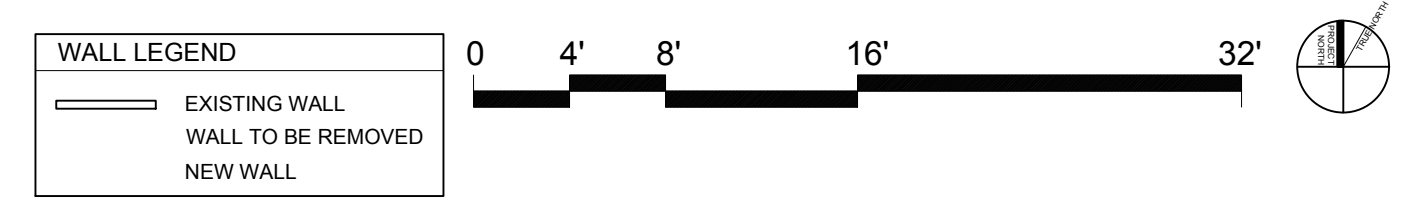

1 ROOF PLAN
1/8" = 1'-0"

BAXTER ACADEMY
INTERIOR FIT-UP
185 LANCASTER STREET, PORTLAND, MAINE



RYAN SENATORE ARCHITECTURE
565 CONGRESS STREET
PORTLAND, MAINE 04101
207-650-0414
senatore@rsaarchitecture.com

CONSULTANTS:

REVISIONS:

DATE: 31 JANUARY 2017

PROJECT No. 1648

DRAWN BY: RRT, RJS

CHECKED BY: RJS

SCALE: AS NOTED

SHEET TITLE:
ROOF PLAN

A1-2A