




UNIT A = 1 BEDROOM
Adaptable

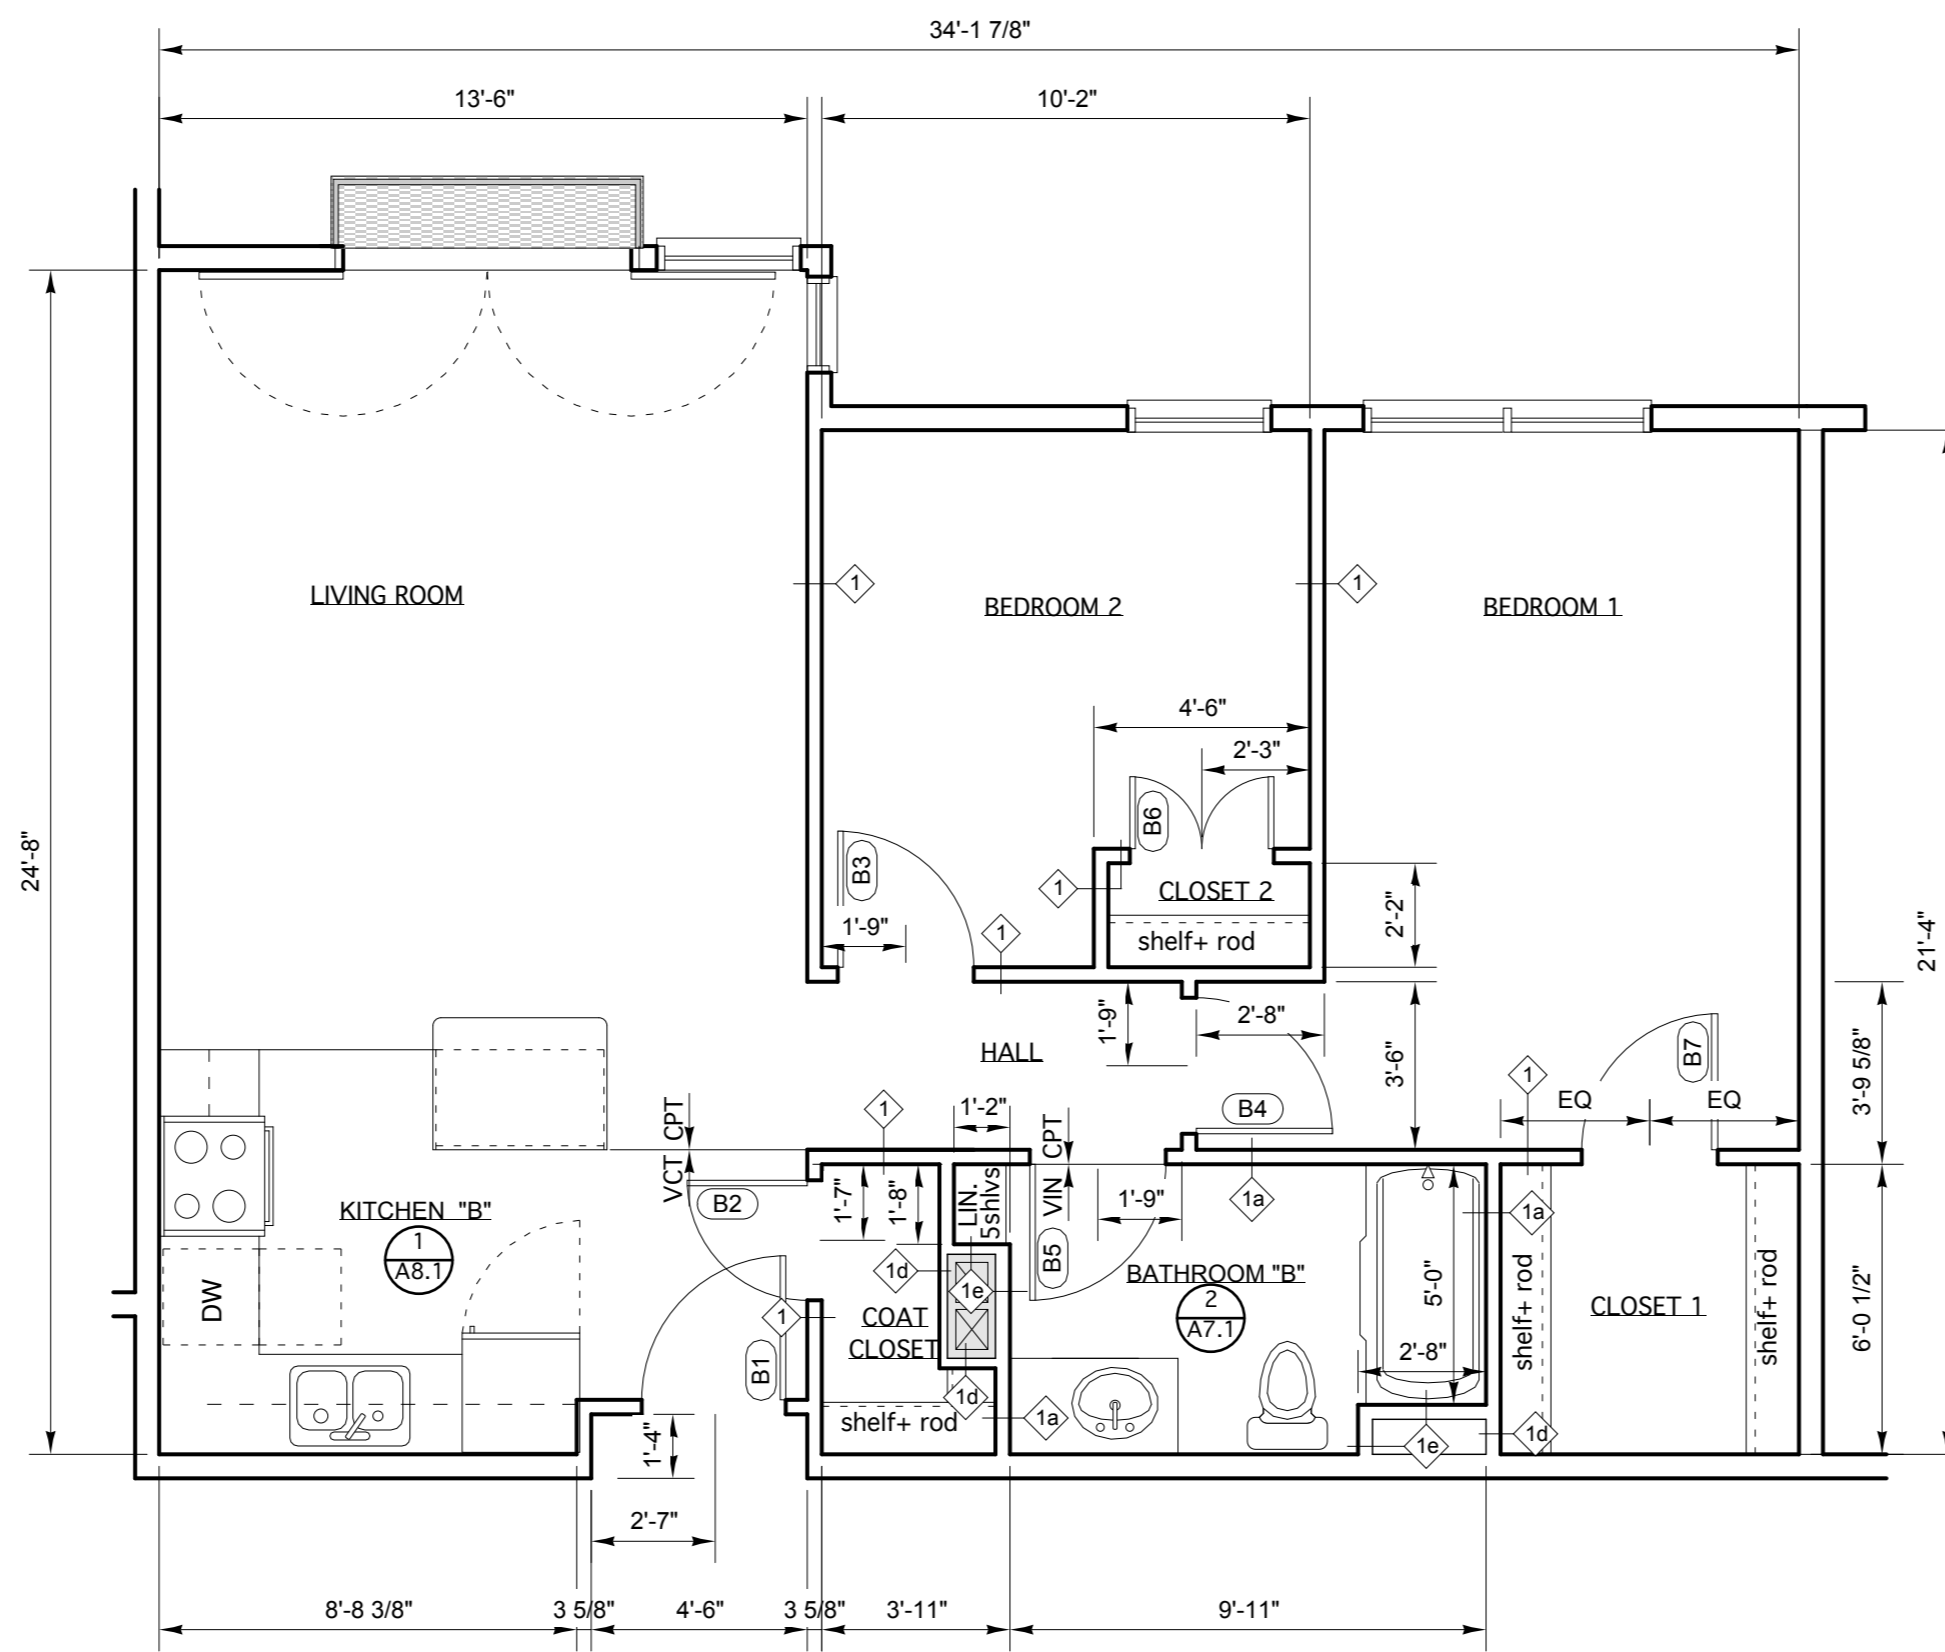


UNIT B = 2 BEDROOM
Adaptable

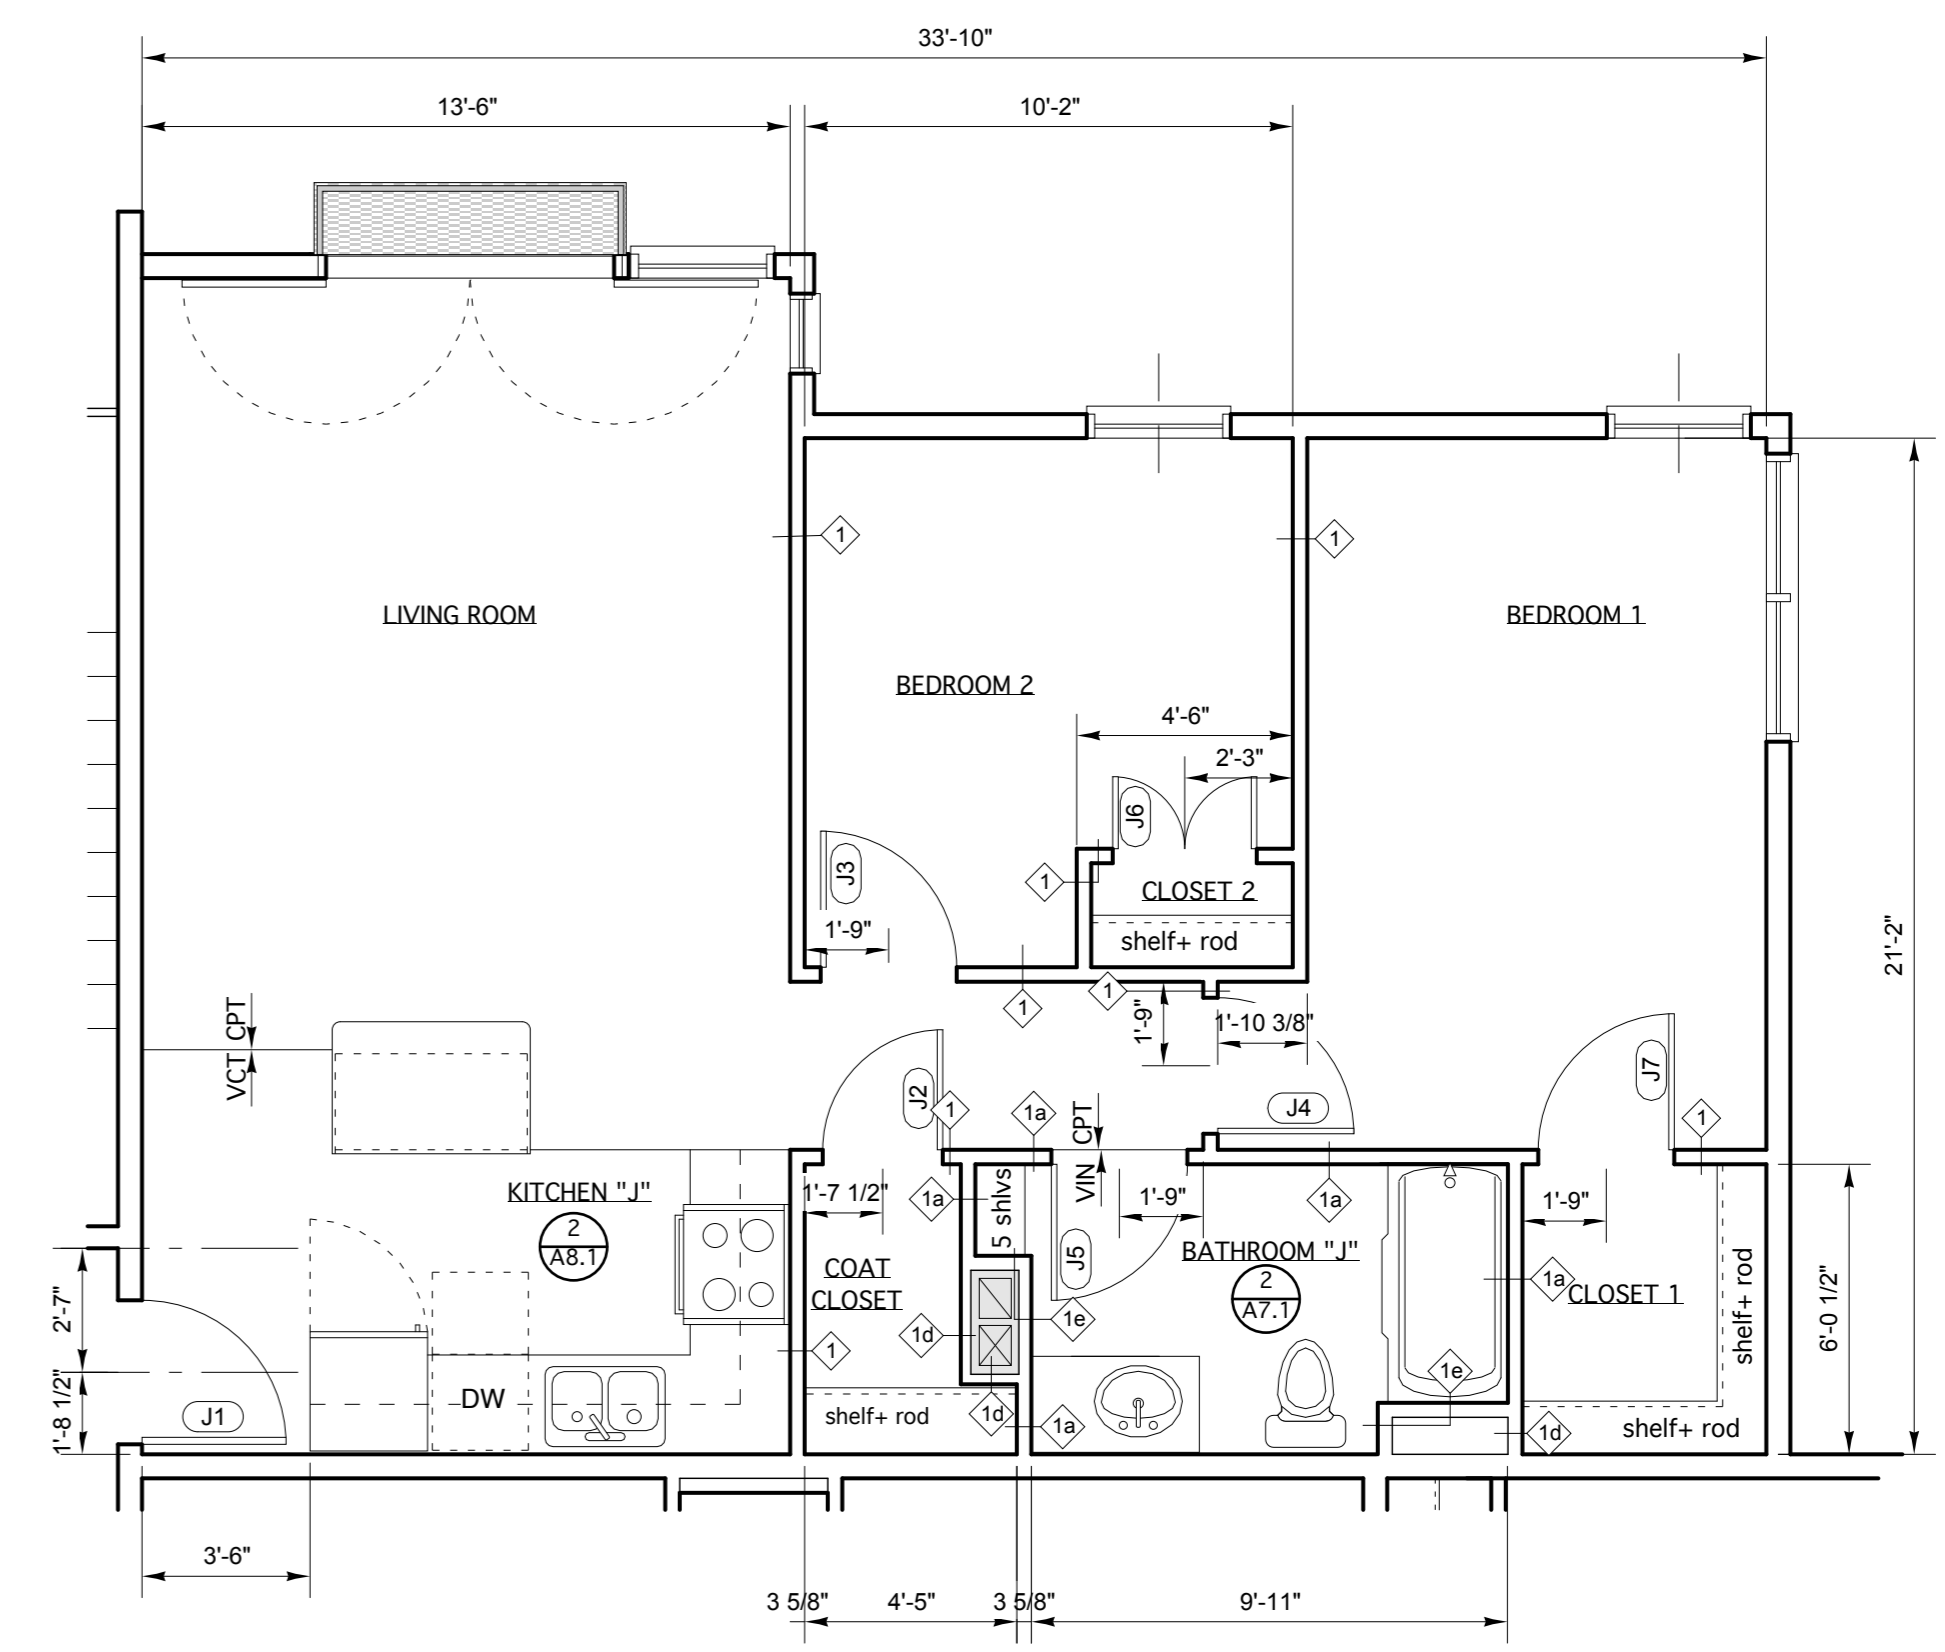

UNIT J = 2 BEDROOM
Adaptable

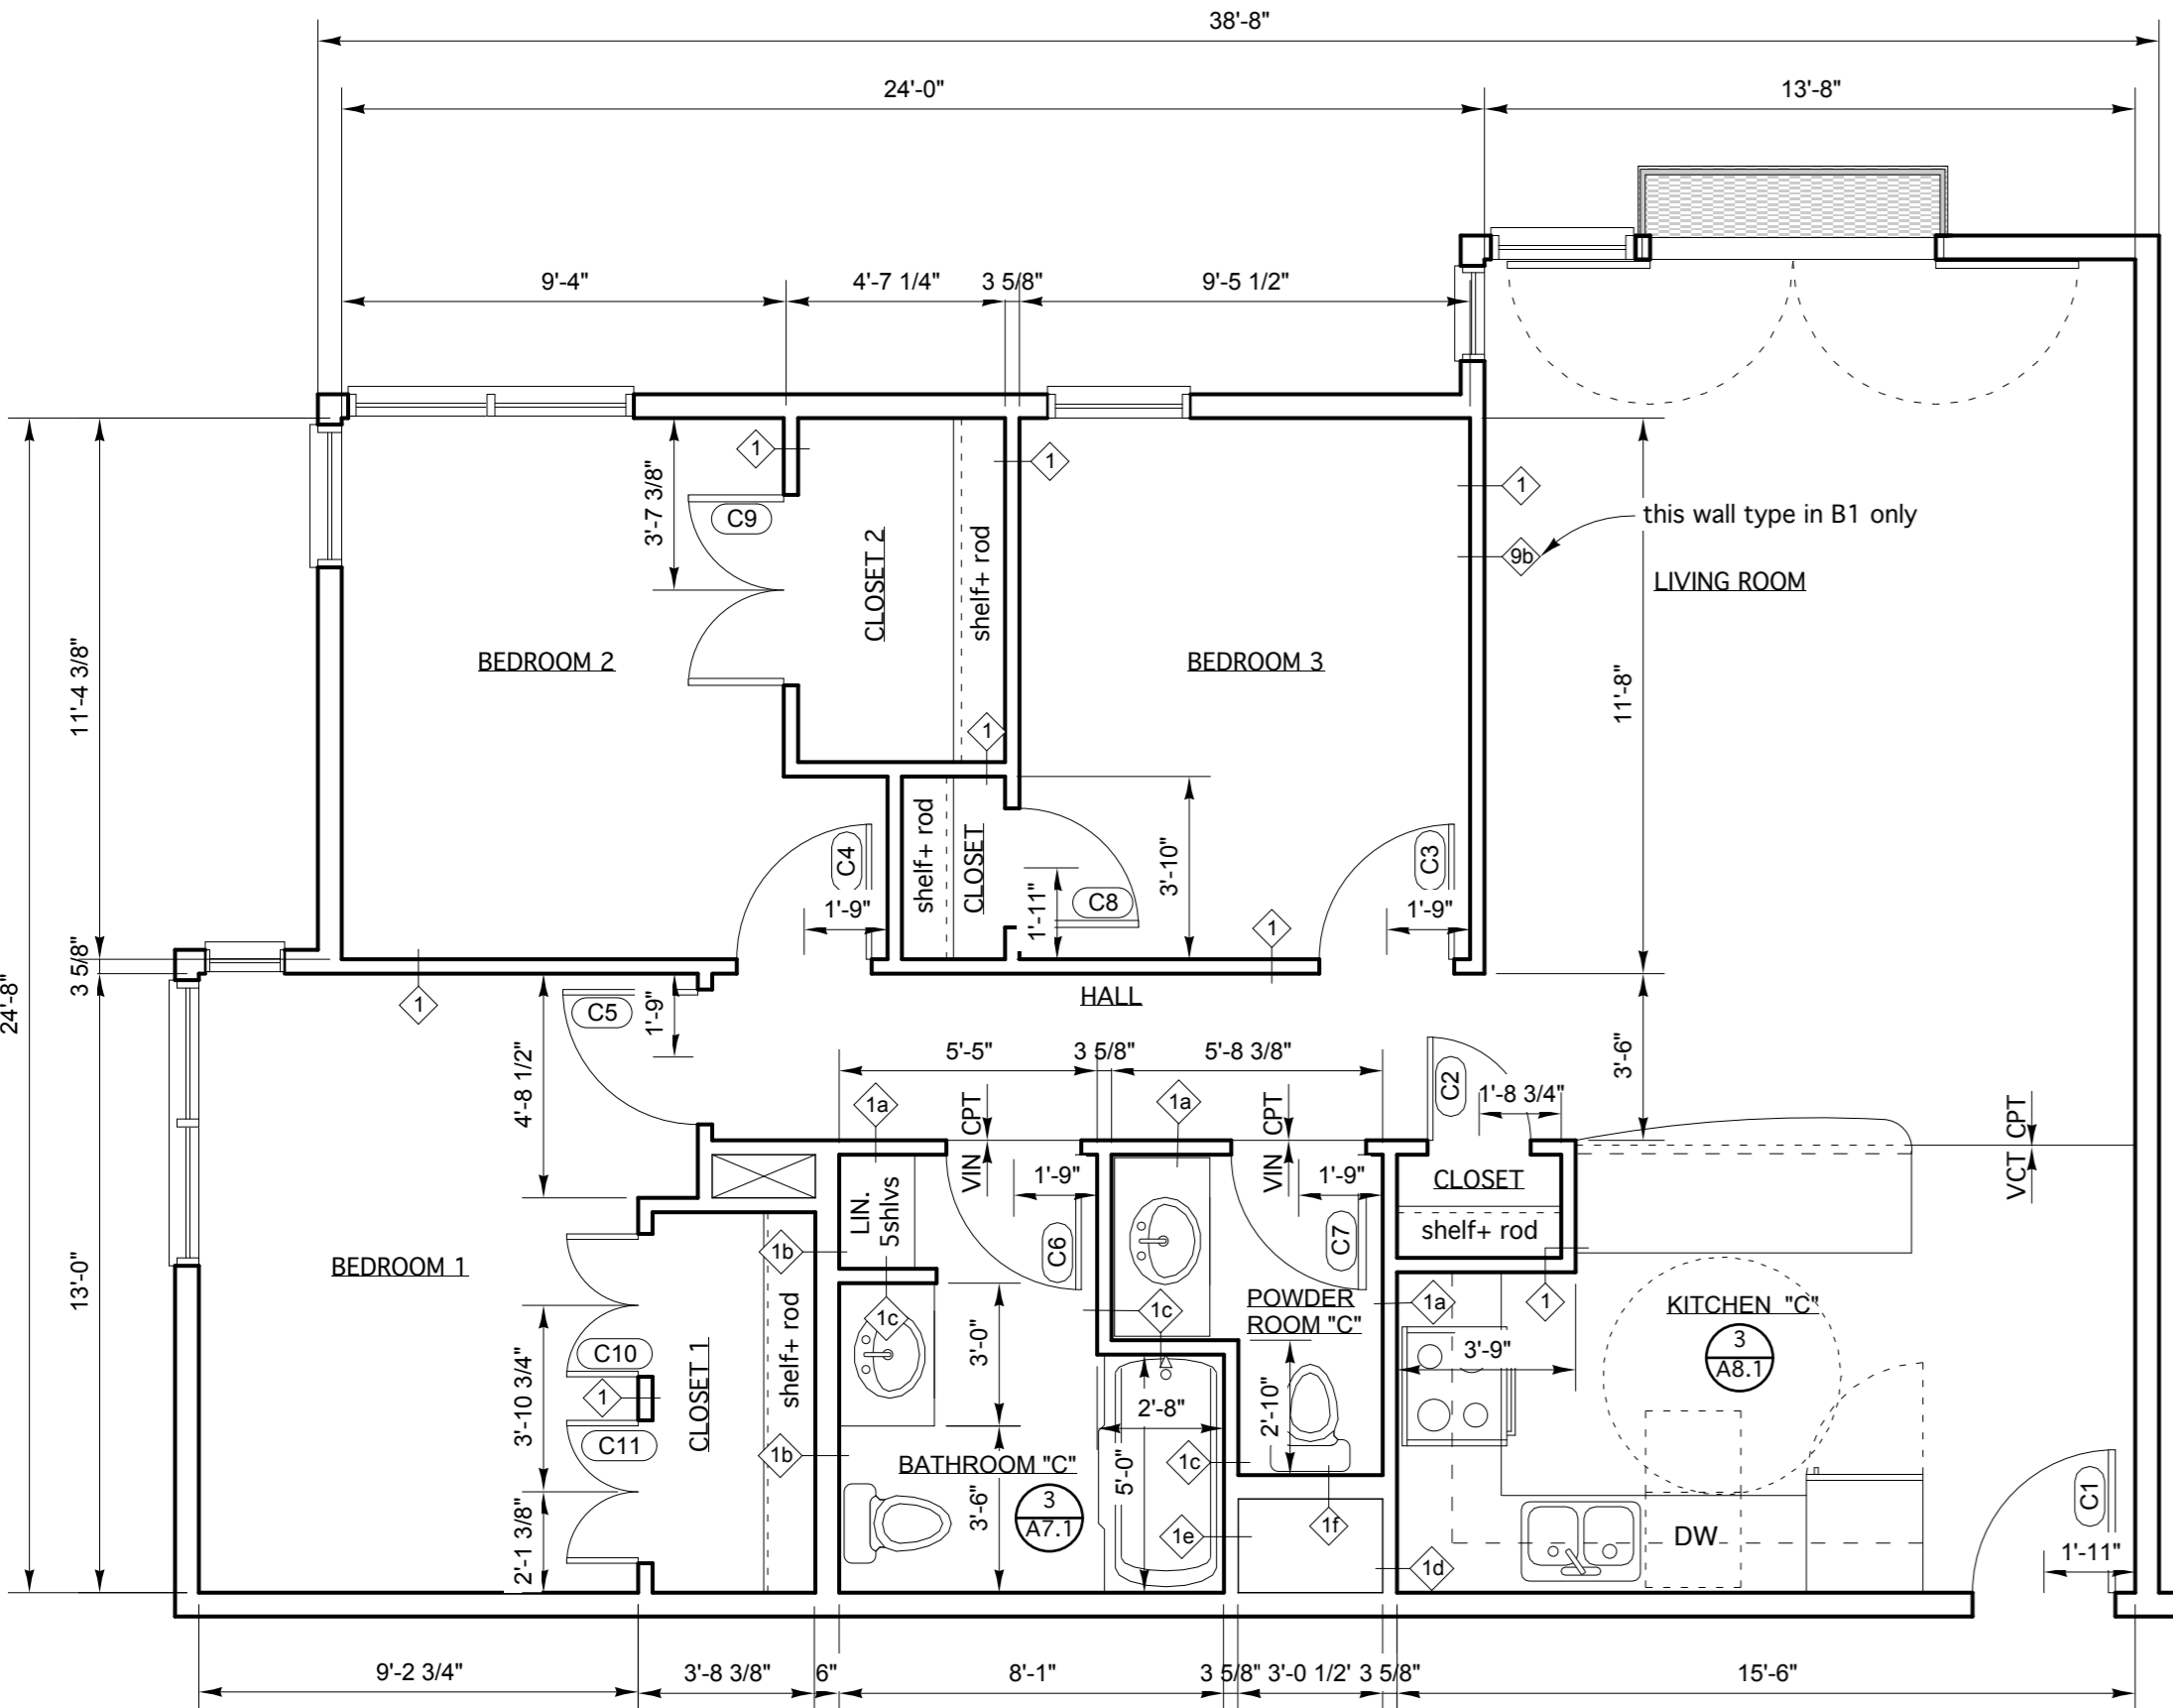

UNIT C = 3 BEDROOM
Adaptable

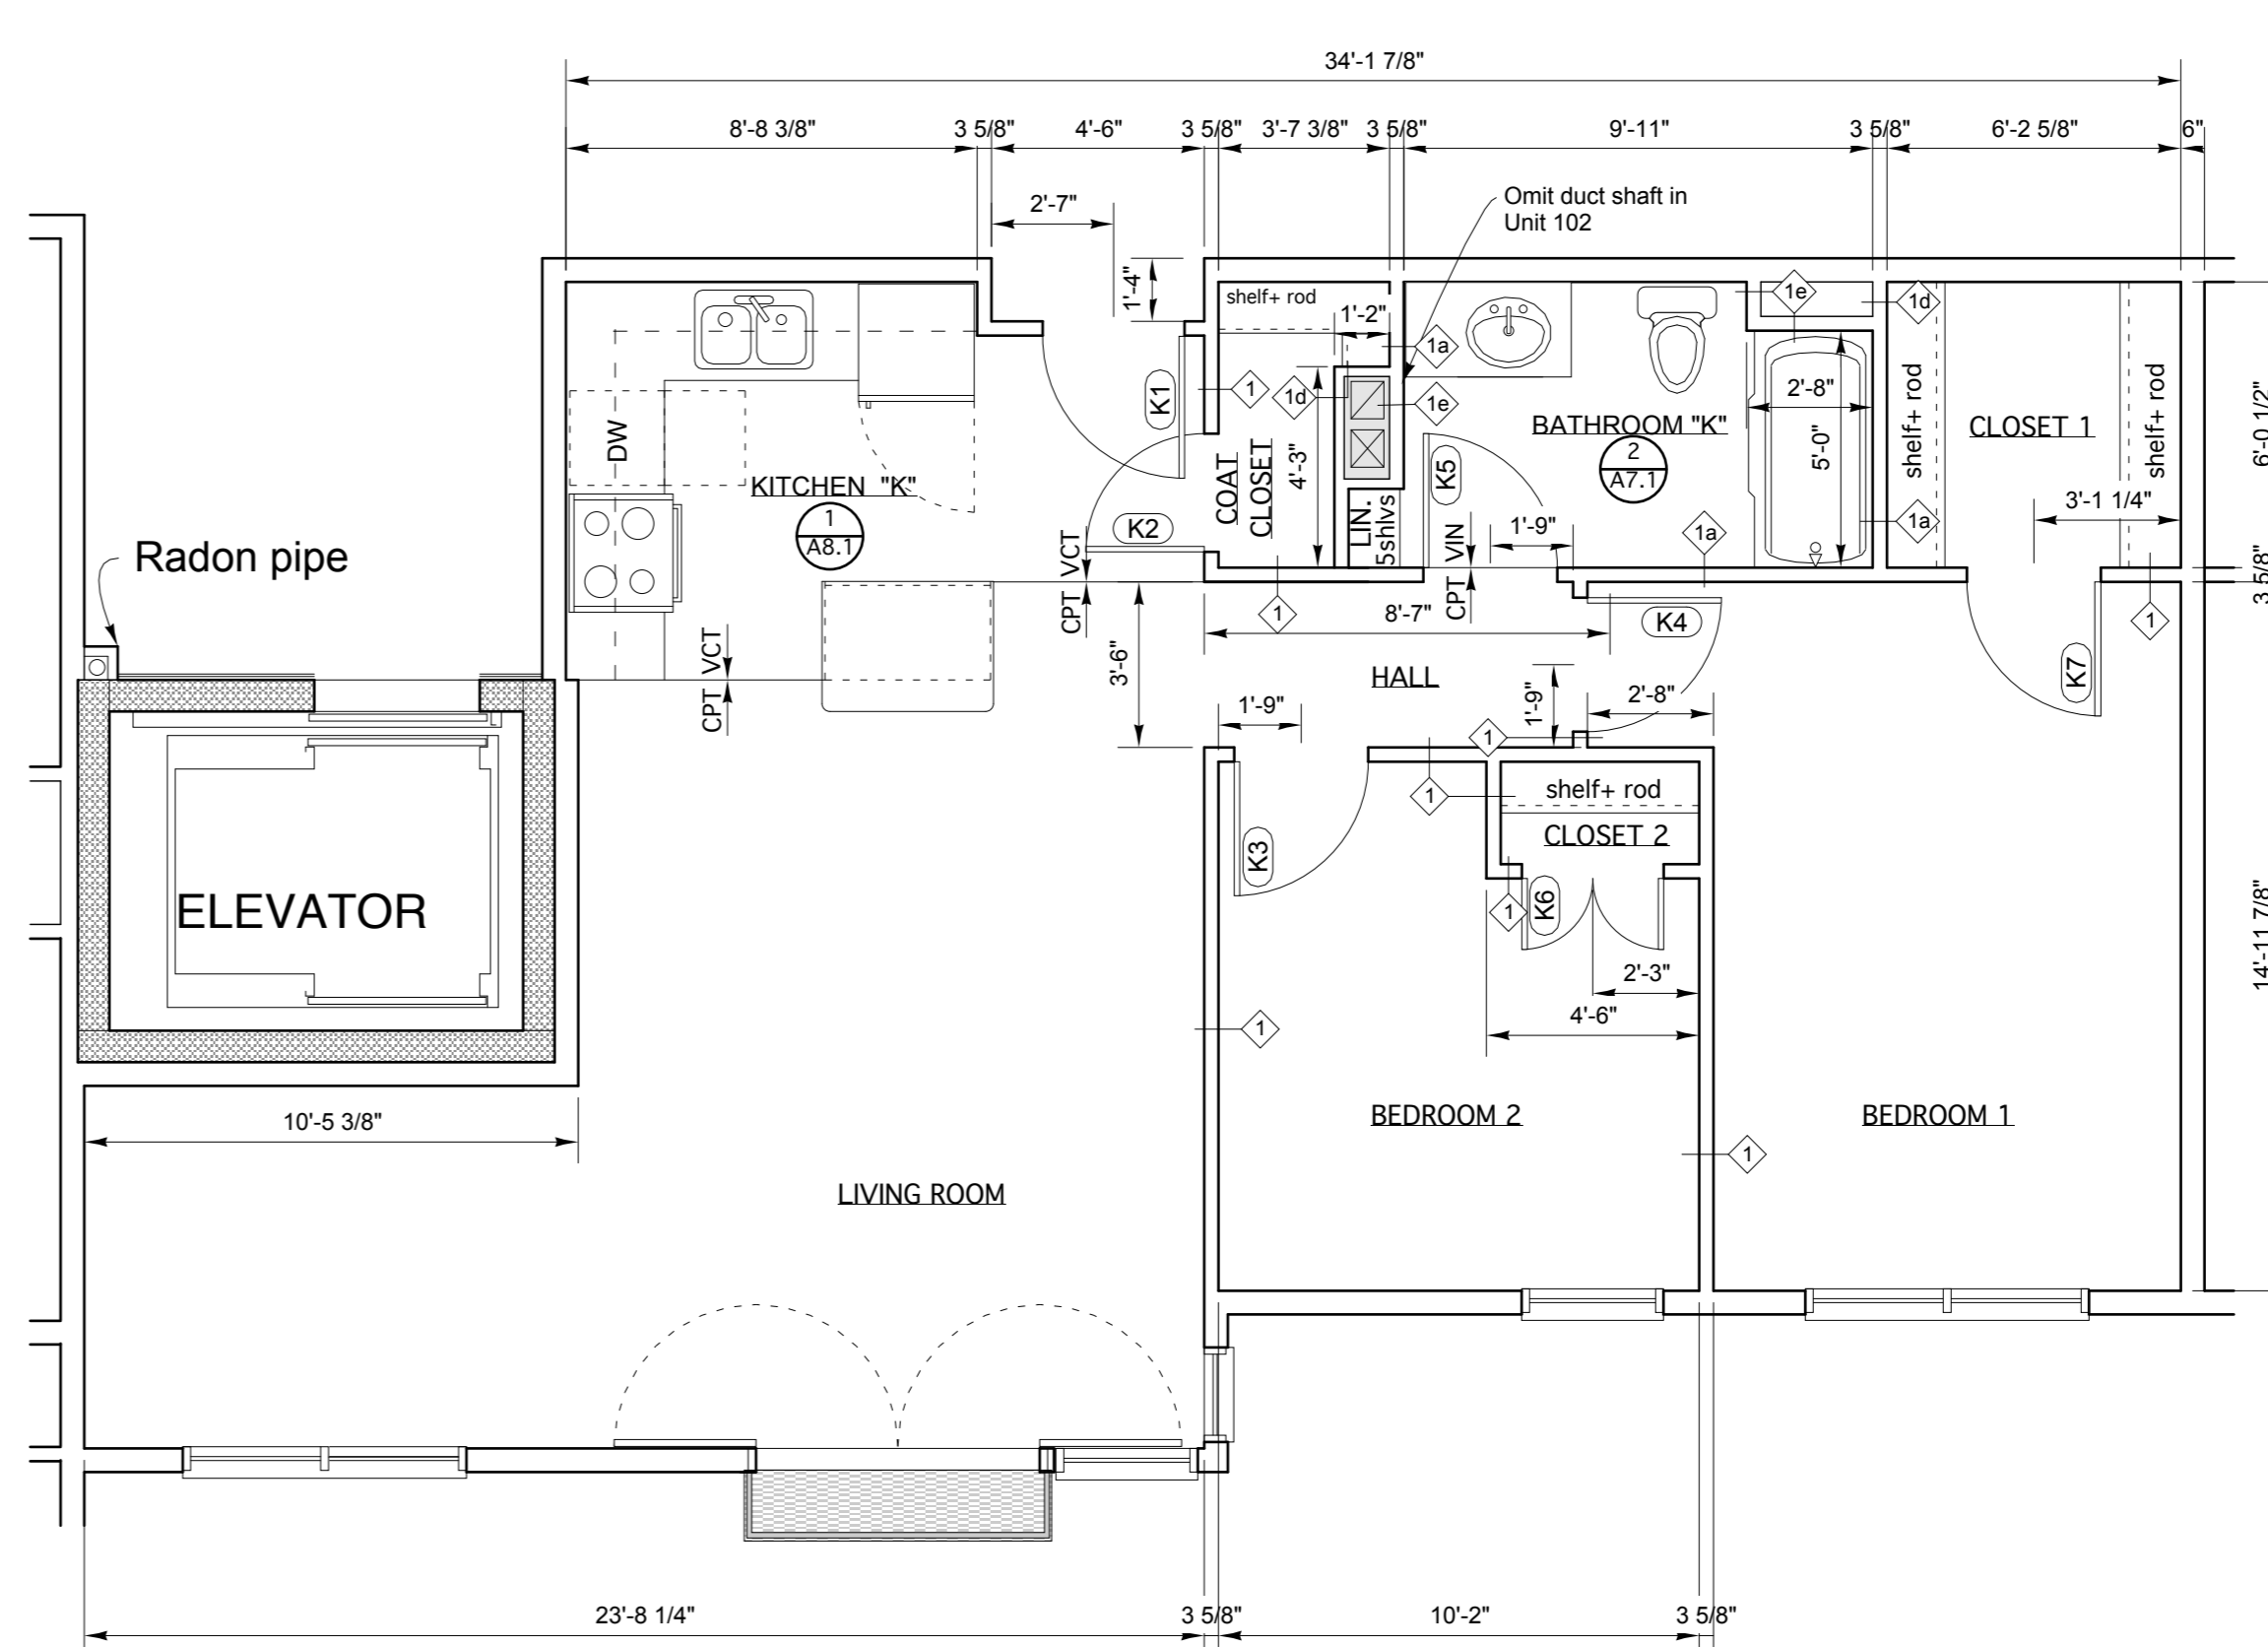

UNIT K = 2 BEDROOM
Adaptable

GENERAL NOTES

1. COORDINATE SHAFTS AND CHASES FOR PIPES AND DUCTS WITH BUILDING PLANS
2. COORDINATE WALL TYPES WITH BUILDING PLANS
3. COORDINATE SOFFITS WITH BUILDING PLANS
4. COORDINATE DIMENSIONS FOR KITCHEN AND BATHROOMS WITH ENLARGED PLANS ON A7 AND A8 SERIES

**Pearl Place
Building 1 & 2**
Portland Maine

Developer

Avesta Pearl Street One, L.P.

Architect
Winton Scott Architects

Landscape Architect
Carroll Associates

Civil
Gorrill Palmer Consulting Engineers

Structural
Becker Structural

Mechanical / Plumbing
Mechanical Systems Engineers

Electrical
Bartlett Designs

BUILDING 1 & 2

TYPICAL UNIT
Floor Plans

A 6.1

Scale: 1/4" = 1'-0"

September 1, 2006