


1 A.2 INTERIOR DOOR DETAIL SCALE: 1 1/2" = 1'-0"

DOOR SCHEDULE														
MARK	LOCATION	TYPE	SIZE	THICKNESS	MATERIAL	MANUFACTURER	FRAME	SILL	TRIM	HARDWARE	FINISH	MANUFACTURER	MODEL NO.	NOTES
FIRST FLOOR														
A	STORAGE	1	PAIR 2'-0" x 4'-8"	1 3/4"	SOLID CORE BIRCH VENEER	JELD-WEN	METAL	---	---	ENTRANCE LOCKSET 3 PR 4.5x4.5 HINGES	424	SCHLAGE	D-SERIES RHODES (620) F119	PAIR OF DOORS/ PROVIDE IVES SURFACE BOLT SB453 IVES DOOR STOP F436 24D FIN
B	EXAM ROOM	2	3'-0" x 4'-8"	1 3/4"	SOLID CORE BIRCH VENEER	JELD WEN	METAL	---	---	ENTRANCE LOCKSET 15 PR 4.5x4.5 HINGES	424	SCHLAGE	D-SERIES RHODES (620) F119	IVES DOOR STOP F436 24D FIN
C	CONFERENCE ROOM	2	3'-0" x 4'-8"	1 3/4"	SOLID CORE BIRCH VENEER	JELD WEN	METAL	---	---	ENTRANCE LOCKSET 15 PR 4.5x4.5 HINGES	424	SCHLAGE	D-SERIES RHODES (620) F119	IVES DOOR STOP F436 24D FIN
D	ENTRY	3	3'-0" x 4'-8"	1 3/4"	SOLID CORE BIRCH VENEER	JELD WEN	METAL 20 MIN	---	---	ENTRANCE LOCKSET 1 PR 4.5x4.5 HINGES	424	SCHLAGE	D-SERIES RHODES (620) FBB111	DUR-O-MATIC 3680 ALUM FIN CLOSER. FIRE RATED HARDWARE
E	ENTRY	3	3'-0" x 4'-8"	1 3/4"	SOLID CORE BIRCH VENEER	JELD WEN	METAL 20 MIN	---	---	ENTRANCE LOCKSET 1 PR 4.5x4.5 HINGES	424	SCHLAGE	D-SERIES RHODES (620) FBB111	DUR-O-MATIC 3680 ALUM FIN CLOSER. FIRE RATED HARDWARE
F	STORAGE	2	3'-0" x 4'-8"	1 3/4"	SOLID CORE BIRCH VENEER	JELD WEN	METAL	---	---	ENTRANCE LOCKSET 1 PR 4.5x4.5 HINGES	424	SCHLAGE	D-SERIES RHODES (620) F119	IVES DOOR STOP F436 24D FIN

SPECIAL NOTES:

- A. CONTRACTOR MUST FIELD MEASURE FOR ALL DOORS
- B. DOOR HAND TO BE AS SHOWN ON DLGS
- C. CONTRACTOR TO VERIFY W/ PHA THE COMPATIBILITY OF OWNERS' MASTER KEYING SYSTEM WITH SPECIFIED PRODUCT
- D. ALL INTERIOR DOORS TO BE 1 3/4" THICK, SOLID CORE, FINISH GRADE BIRCH VENEER; W/ METAL FRAMES; SAND, PREP, FINISH ALL NEW DOORS, AND FRAMES. PROVIDE RATED AND TYPE AS INDICATED.

DOOR TYPES

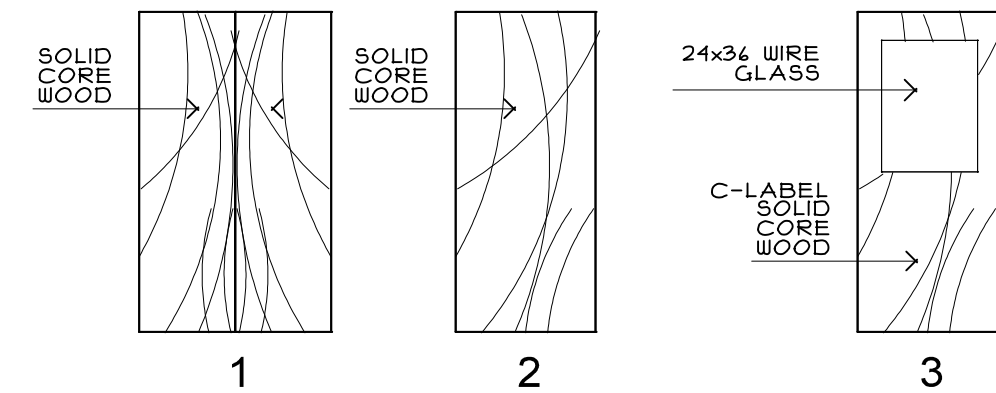

ROOM FINISH SCHEDULE

ROOM NO.	ROOM NAME	WALLS									BASE				FLOOR			CEILING			REMARKS													
		NORTH			EAST			SOUTH			WEST				SHEET VINYL	CARPET TILES	VINYL TILE	PATCH TILES	5/8" GYP BD	MR GYP BD		PATCH-REPAIR	PAINT GRID											
1	EXAM	MR GYP BD	MR GYP BD	PAINT	PATCH-REPAIR	INSULATION	MR GYP BD	MR GYP BD	PAINT	PATCH-REPAIR	INSULATION	MR GYP BD	MR GYP BD	PAINT	PATCH-REPAIR	INSULATION	MR GYP BD	MR GYP BD	PAINT	PATCH-REPAIR	INSULATION	VINYL	WOOD	EXISTING	PAINT	SHEET VINYL	CARPET TILES	VINYL TILE	PATCH TILES	5/8" GYP BD	MR GYP BD	PATCH-REPAIR	PAINT GRID	
2	STORAGE	MR GYP BD	MR GYP BD	PAINT	PATCH-REPAIR	INSULATION	MR GYP BD	MR GYP BD	PAINT	PATCH-REPAIR	INSULATION	MR GYP BD	MR GYP BD	PAINT	PATCH-REPAIR	INSULATION	MR GYP BD	MR GYP BD	PAINT	PATCH-REPAIR	INSULATION	VINYL	WOOD	EXISTING	PAINT	SHEET VINYL	CARPET TILES	VINYL TILE	PATCH TILES	5/8" GYP BD	MR GYP BD	PATCH-REPAIR	PAINT GRID	
3	HALL	MR GYP BD	MR GYP BD	PAINT	PATCH-REPAIR	INSULATION	MR GYP BD	MR GYP BD	PAINT	PATCH-REPAIR	INSULATION	MR GYP BD	MR GYP BD	PAINT	PATCH-REPAIR	INSULATION	MR GYP BD	MR GYP BD	PAINT	PATCH-REPAIR	INSULATION	VINYL	WOOD	EXISTING	PAINT	SHEET VINYL	CARPET TILES	VINYL TILE	PATCH TILES	5/8" GYP BD	MR GYP BD	PATCH-REPAIR	PAINT GRID	
4	MEETING	MR GYP BD	MR GYP BD	PAINT	PATCH-REPAIR	INSULATION	MR GYP BD	MR GYP BD	PAINT	PATCH-REPAIR	INSULATION	MR GYP BD	MR GYP BD	PAINT	PATCH-REPAIR	INSULATION	MR GYP BD	MR GYP BD	PAINT	PATCH-REPAIR	INSULATION	VINYL	WOOD	EXISTING	PAINT	SHEET VINYL	CARPET TILES	VINYL TILE	PATCH TILES	5/8" GYP BD	MR GYP BD	PATCH-REPAIR	PAINT GRID	
5	RECEPTION	MR GYP BD	MR GYP BD	PAINT	PATCH-REPAIR	INSULATION	MR GYP BD	MR GYP BD	PAINT	PATCH-REPAIR	INSULATION	MR GYP BD	MR GYP BD	PAINT	PATCH-REPAIR	INSULATION	MR GYP BD	MR GYP BD	PAINT	PATCH-REPAIR	INSULATION	VINYL	WOOD	EXISTING	PAINT	SHEET VINYL	CARPET TILES	VINYL TILE	PATCH TILES	5/8" GYP BD	MR GYP BD	PATCH-REPAIR	PAINT GRID	
6	WAITING	MR GYP BD	MR GYP BD	PAINT	PATCH-REPAIR	INSULATION	MR GYP BD	MR GYP BD	PAINT	PATCH-REPAIR	INSULATION	MR GYP BD	MR GYP BD	PAINT	PATCH-REPAIR	INSULATION	MR GYP BD	MR GYP BD	PAINT	PATCH-REPAIR	INSULATION	VINYL	WOOD	EXISTING	PAINT	SHEET VINYL	CARPET TILES	VINYL TILE	PATCH TILES	5/8" GYP BD	MR GYP BD	PATCH-REPAIR	PAINT GRID	
7	COATS	MR GYP BD	MR GYP BD	PAINT	PATCH-REPAIR	INSULATION	MR GYP BD	MR GYP BD	PAINT	PATCH-REPAIR	INSULATION	MR GYP BD	MR GYP BD	PAINT	PATCH-REPAIR	INSULATION	MR GYP BD	MR GYP BD	PAINT	PATCH-REPAIR	INSULATION	VINYL	WOOD	EXISTING	PAINT	SHEET VINYL	CARPET TILES	VINYL TILE	PATCH TILES	5/8" GYP BD	MR GYP BD	PATCH-REPAIR	PAINT GRID	
8	STORAGE	MR GYP BD	MR GYP BD	PAINT	PATCH-REPAIR	INSULATION	MR GYP BD	MR GYP BD	PAINT	PATCH-REPAIR	INSULATION	MR GYP BD	MR GYP BD	PAINT	PATCH-REPAIR	INSULATION	MR GYP BD	MR GYP BD	PAINT	PATCH-REPAIR	INSULATION	VINYL	WOOD	EXISTING	PAINT	SHEET VINYL	CARPET TILES	VINYL TILE	PATCH TILES	5/8" GYP BD	MR GYP BD	PATCH-REPAIR	PAINT GRID	

INSTALL THERMAFER SOUND ATTENUATION BLANKETS IN AREAS AS INDICATED. INSTALL PER MFRS INSTRUCTIONS. FILL CAVITIES FROM FLOOR TO CEILING, TYPICAL.

GENERAL NOTES:
 PROVIDE ENGRAVED PLASTIC SIGNS IDENTIFYING INTERIOR SPACES, WITH TACTILE SURFACE AND BRAILLE SYMBOLS, IN COMPLIANCE WITH ADA REQUIREMENTS.
 METAL DOOR FRAMES TO BE PRIMED AND PAINTED
 REPAIR ALL DAMAGED DRYWALL AND CONC COL SURFACES TO MATCH ADJACENT SURFACES IN TERMS OF MATERIALS AND FINISH- TYPICAL
 ALL WALLS , CLG GRID, WOOD TRIM, METAL TRIM TO BE PAINTED ONE PRIMER, 2 FIN COATS TYP
 ALL NEW INTERIOR WOOD DOORS, COUNTERS, SHELVS AND EXPOSED WOOD SURFACES TO HAVE 2 COATS SATIN FINISH OIL BASED POLYURETHANE
 THE SUSPENDED ACOUSTICAL TILE CEILING GRID IS TO BE MODIFIED TO ACCOMMODATE WALL MODIFICATIONS. DAMAGED PARTS TO BE REPLACED/ EXISTING GRID IS TO BE CLEANED, PRIMED AND PAINTED WITH TWO FINISH COATS OF SATIN FINISH ACRYLIC PAINT
 ALL TILES ARE TO BE REPLACE WITH NEW TILES 24X48X 1/4 INCH THICK, COLOR: WHITE; TEXTURE: FISURED BY ARMSTRONG OR APPROVED EQUAL

GENERAL NOTES:
 CONTRACTOR TO FIELD VERIFY ALL MEASUREMENTS AND EXISTING CONDITIONS. CONTRACTOR SHALL PAY FOR ALL FEES AND OBTAIN ALL NECESSARY PERMITS. THE TERMS "SUPPLY", "FURNISH", "PROVIDE", ARE TO MEAN "SUPPLY AND INSTALL". SHOULD THE BIDDER FIND ANY DISCREPANCIES IN, OR OMISSIONS FROM THE DRAWINGS, OR SHOULD THERE BE ANY DOUBT AS TO THEIR MEANING, BIDDER IS TO NOTIFY THE ARCHITECT IN WRITING A MINIMUM OF 10 DAYS BEFORE SUBMITTING BID. CLARIFICATION AND DRAWINGS SHALL BE ADJUSTED AS THE SITUATION REQUIRES.
 FIGURE DIMENSIONS SHALL SUPERSEDE SCALE MEASUREMENTS. LARGE SCALE DETAILS SHALL TAKE PRECEDENCE OVER SMALL AND MEASUREMENTS MUST BE VERIFIED AT THE SITE. THE MORE SPECIFIC DESCRIPTION OF THE WORK TAKES PRECEDENCE OVER THE MORE GENERAL. THE MOST RECENT DRAWINGS, ADDENDA, OR AGREEMENTS TAKE PRIORITY. NO ALTERATIONS SHALL BE MADE IN THE DRAWINGS EXCEPT BY THE ARCHITECT.
 IN CASE OF ANY CONFLICT OR INCONSISTENCY BETWEEN THE DRAWINGS AND OTHER DOCUMENTS, THE ARCHITECTS INTERPRETATION SHALL GOVERN.
 ANY DISCREPANCY BETWEEN FIGURES AND DRAWING SHALL BE SUBMITTED BY THE CONTRACTOR TO THE ARCHITECT, WHOSE DECISION SHALL BE CONCLUSIVE.
 IT IS THE UNDERSTANDING THAT THE WORK SHOWN ON THE DRAWINGS AND CALLED OUT ELSEWHERE WILL RESULT IN A COMPLETE, THOROUGH, AND FINISHED PROJECT FOR THE USE INTENDED.
 WORK SHALL BE CARRIED OUT BY INDIVIDUALS EXPERIENCED IN THE VARIOUS AREAS OF WORK THAT THEY WILL BE PERFORMED. IN A MANNER THAT IS EQUAL TO INDUSTRY STANDARDS.
 CONTRACTORS ARE TO STORE, USE AND INSTALL ALL PRODUCTS, MATERIALS AND ITEMS IN SUCH A WAY THAT FOLLOWS THE VARIOUS MANUFACTURERS' SPECIFICATIONS AND INSTALLATION REQUIREMENTS.
 CONTRACTOR TO FURNISH AND INSTALL ALL LABOR MATERIALS, EQUIPMENT, LEGAL DISPOSAL OF ALL DEBRIS, AND ALL RELATED SERVICES INCIDENTAL TO THE RENOVATIONS AND ADDITION DEPICTED ON THE PLANS.
 WORK TO INCLUDE, BUT IS NOT LIMITED TO, THE FOLLOWING:
 DEMOLITION, CARPENTRY, DRYWALL, PAINTING, FLOORING, CABINETRY, ELECTRICAL, INCLUDING DESIGN AND MODIFICATION OF THE EXISTING SPRINKLER AND ALARM SYSTEMS TO SERVICE THE RENOVATED SPACE.

GTA.2 architects

44 oak street

portland, maine 04101

207-771-5461 fax 774-0846

ISSUED FEBRUARY

revisions

date

JANUARY, 2014

sheet title

ROOM FINISH AND DOOR SCHEDULES

scale

AS NOTED

drawn by

SMT

project number

1401

sheet number

A.2