




9 SHELF DETAIL
 SCALE: 1"=1'-0"

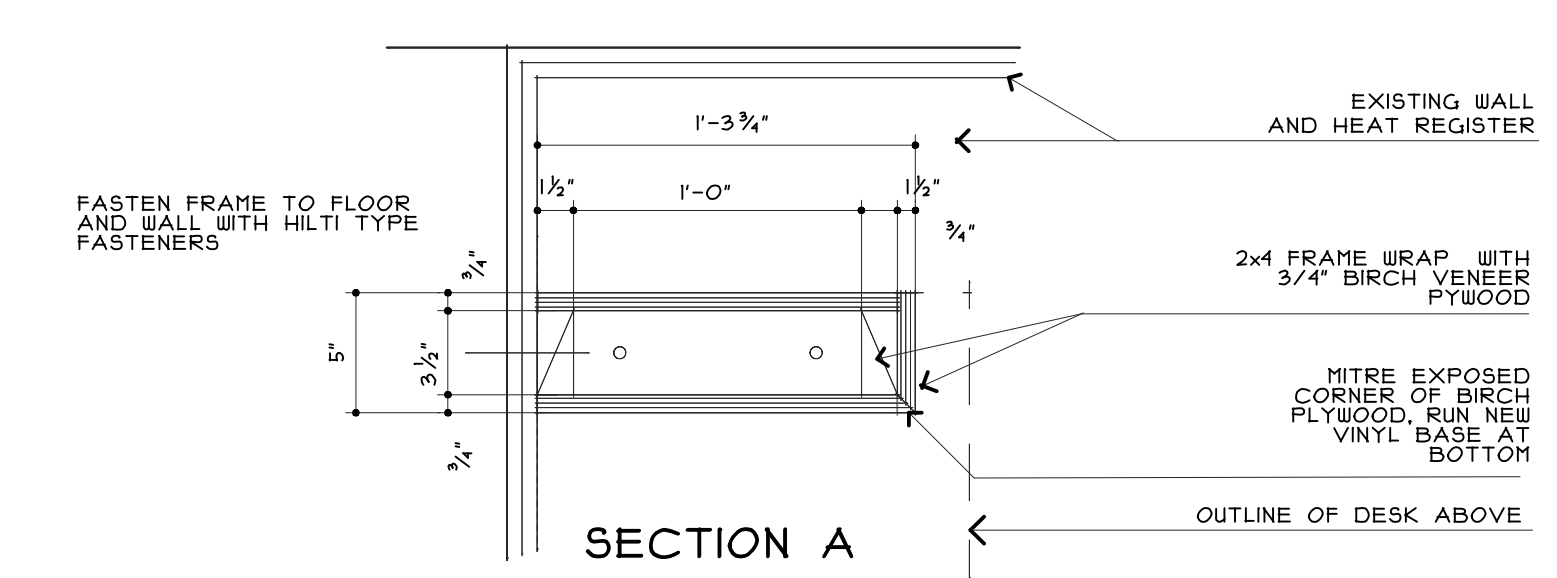

8 WORK COUNTER DETAIL
 SCALE: 1/2"=1'-0"

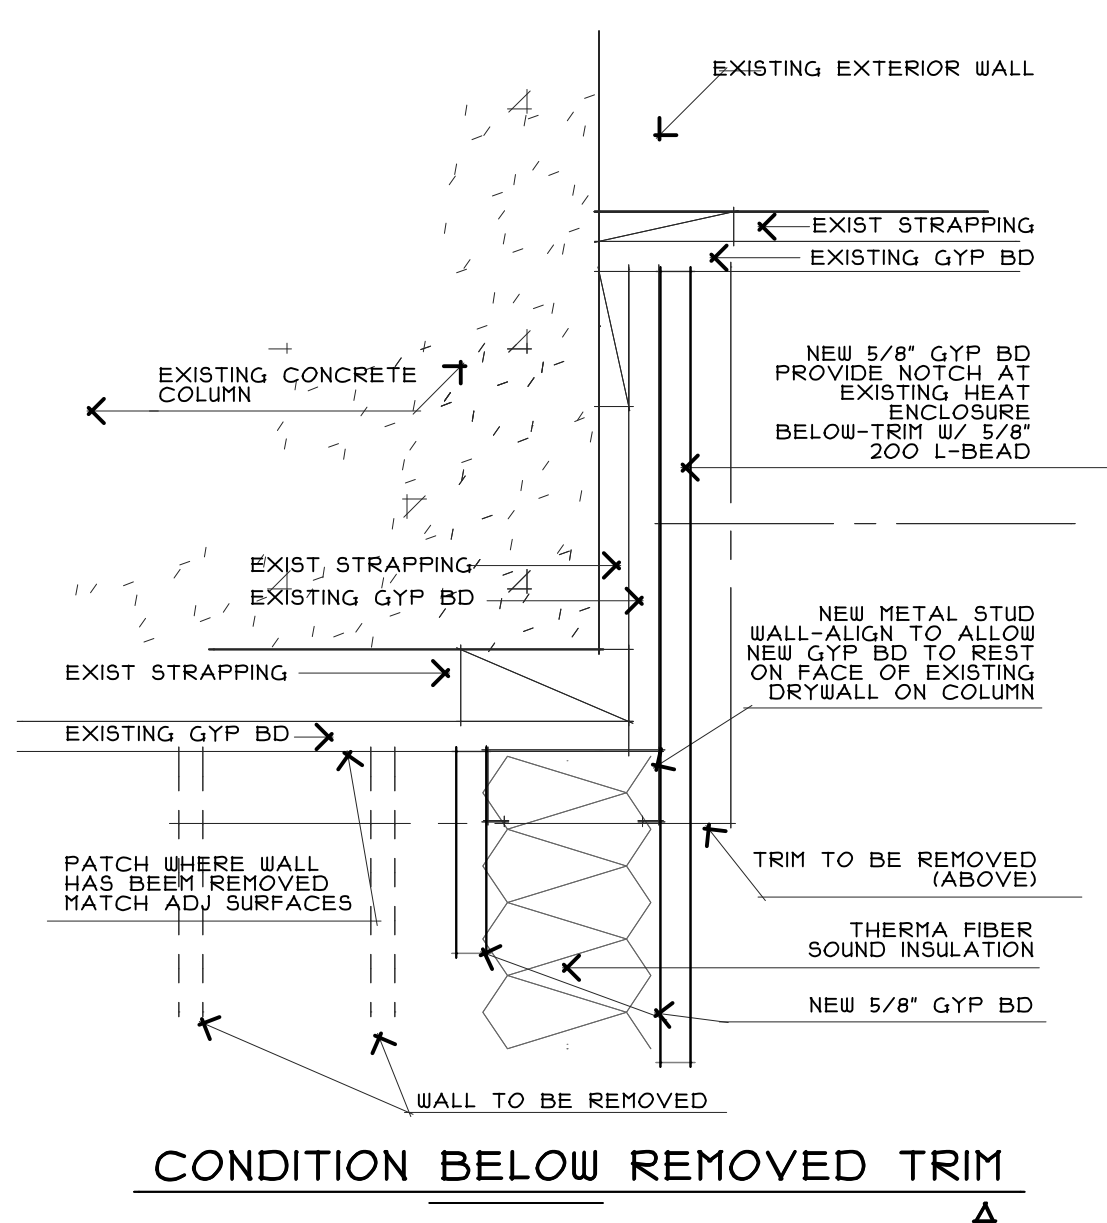


3 WALL INTERSECTION DETAIL AT EXISTING DRYWALL ENCLOSED COLUMN
 SCALE: 3/4"=1'-0"

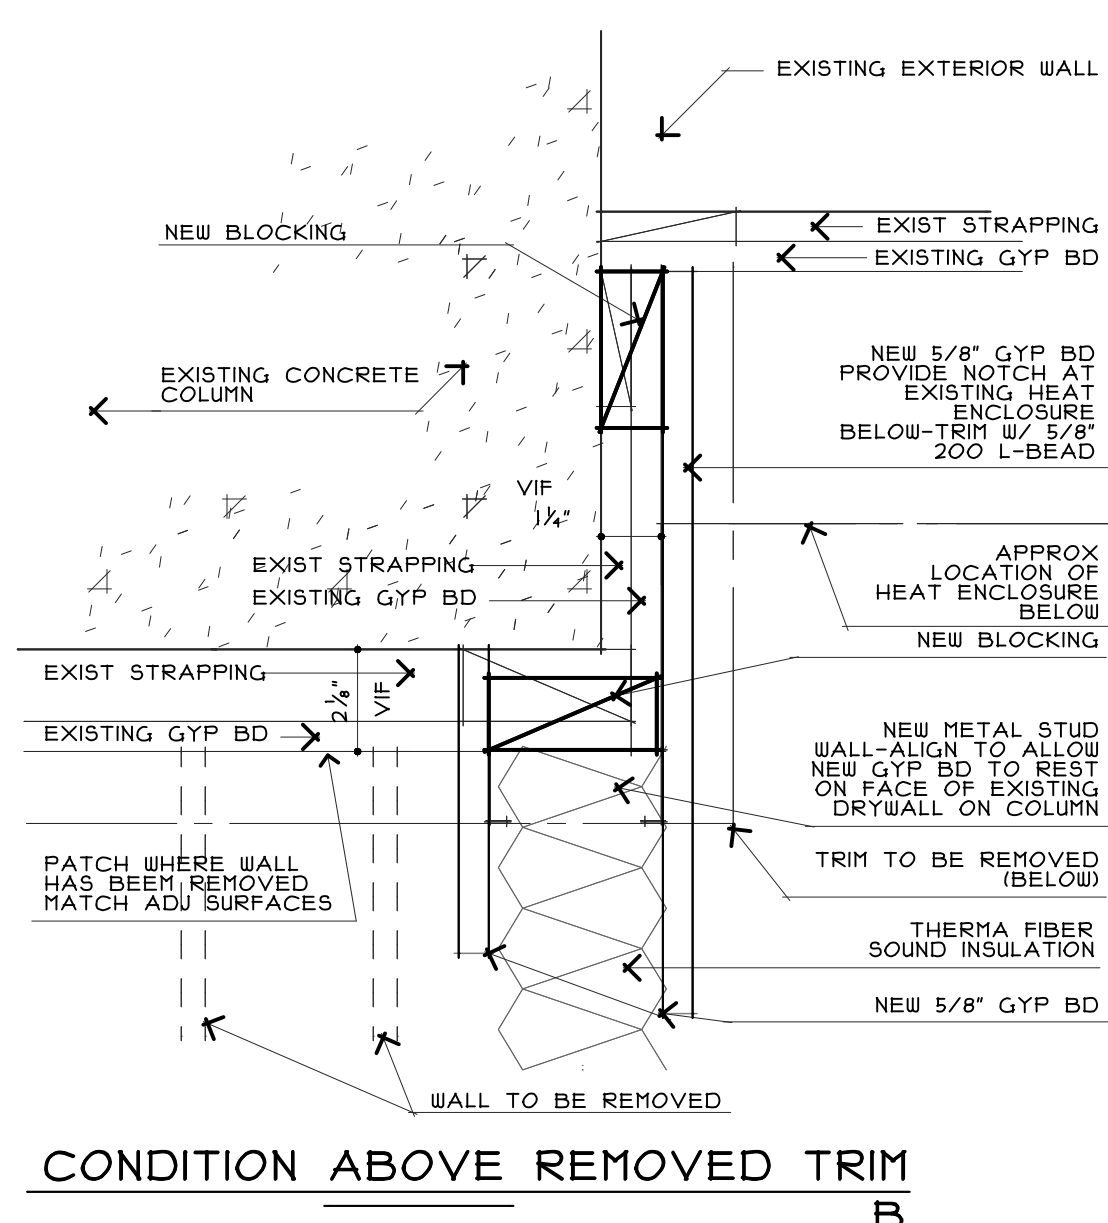


4 WALL INTERSECTION DETAIL AT EXISTING CONCRETE COLUMN
 SCALE: 3/4"=1'-0"


GENERAL NOTES
 CONTRACTOR TO FIELD VERIFY ALL MEASUREMENTS AND EXISTING CONDITIONS.
 CONTRACTOR SHALL PAY FOR ALL FEES AND OBTAIN ALL NECESSARY PERMITS.
 THE TERMS, 'SUPPLY', 'FURNISH', 'PROVIDE', ARE TO MEAN, SUPPLY AND INSTALL.
 SHOULD THE BIDDER FIND ANY DISCREPANCIES IN, OR OMISSIONS FROM THE DRAWINGS, OR SHOULD THERE BE ANY DOUBT AS TO THEIR MEANING, BIDDER IS TO NOTIFY THE ARCHITECT IN WRITING A MINIMUM OF 10 DAYS BEFORE SUBMITTING BID. CLARIFICATION AND DRAWINGS SHALL BE ADJUSTED AS THE SITUATION REQUIRES.
 FIGURE DIMENSIONS SHALL SUPERSEDE SCALE MEASUREMENTS. LARGE SCALE DETAILS SHALL TAKE PRECEDENCE OVER SMALL AND MEASUREMENTS MUST BE VERIFIED ON SITE. THE MORE SPECIFIC DESCRIPTION OF THE WORK TAKES PRECEDENCE OVER THE MORE GENERAL. THE MOST RECENT DRAWINGS, ADDENDUMS OR AGREEMENTS TAKE PRIORITY. NO ALTERATIONS SHALL BE MADE IN THE DRAWINGS EXCEPT BY THE ARCHITECT.
 IN CASE OF ANY CONFLICT OR INCONSISTENCY BETWEEN THE DRAWINGS AND OTHER DOCUMENTS, THE ARCHITECT'S INTERPRETATION SHALL GOVERN. ANY DISCREPANCY BETWEEN FIGURES AND DRAWING SHALL BE SUBMITTED BY THE CONTRACTOR TO THE ARCHITECT, WHOSE DECISION SHALL BE CONCLUSIVE.
 IT IS THE UNDERSTANDING THAT THE WORK SHOWN ON THE DRAWINGS AND ITEMS IN SUCH A WAY THAT FOLLOWS THE VARIOUS MANUFACTURERS' SPECIFICATIONS AND INSTALLATION REQUIREMENTS.
 CONTRACTOR TO FURNISH AND INSTALL ALL LABOR MATERIALS, EQUIPMENT, LEGAL DISPOSAL OF ALL DEBRIS, AND ALL RELATED SERVICES INCIDENTAL TO THE RENOVATIONS AND ADDITION DEPICTED ON THE PLANS.
 WORK TO INCLUDE BUT IS NOT LIMITED TO, THE FOLLOWING:
 DEMOLITION, CARPENTRY, DRYWALL, PAINTING, FLOORING, CABINETRY, ELECTRICAL, INCLUDING DESIGN AND MODIFICATION OF THE EXISTING SPRINKLER AND ALARM SYSTEMS TO SERVICE THE RENOVATED SPACE.

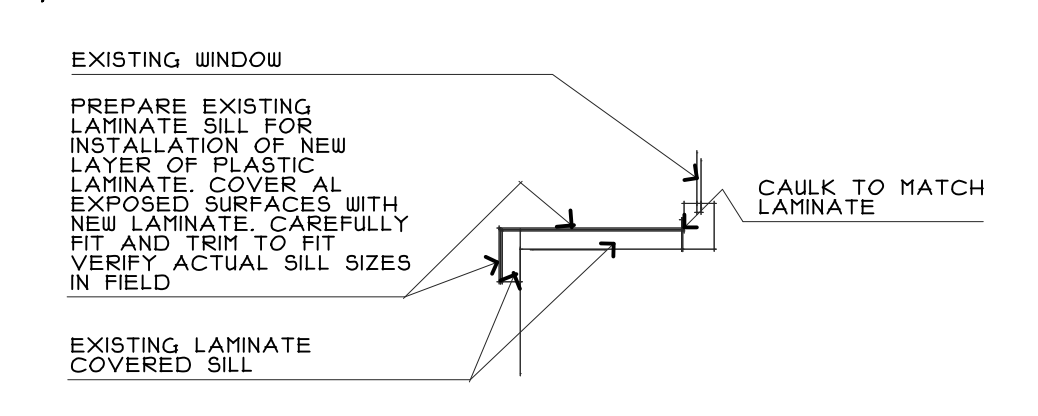


2 WINDOW SILL DETAIL
 SCALE: 1 1/2"=1'-0"

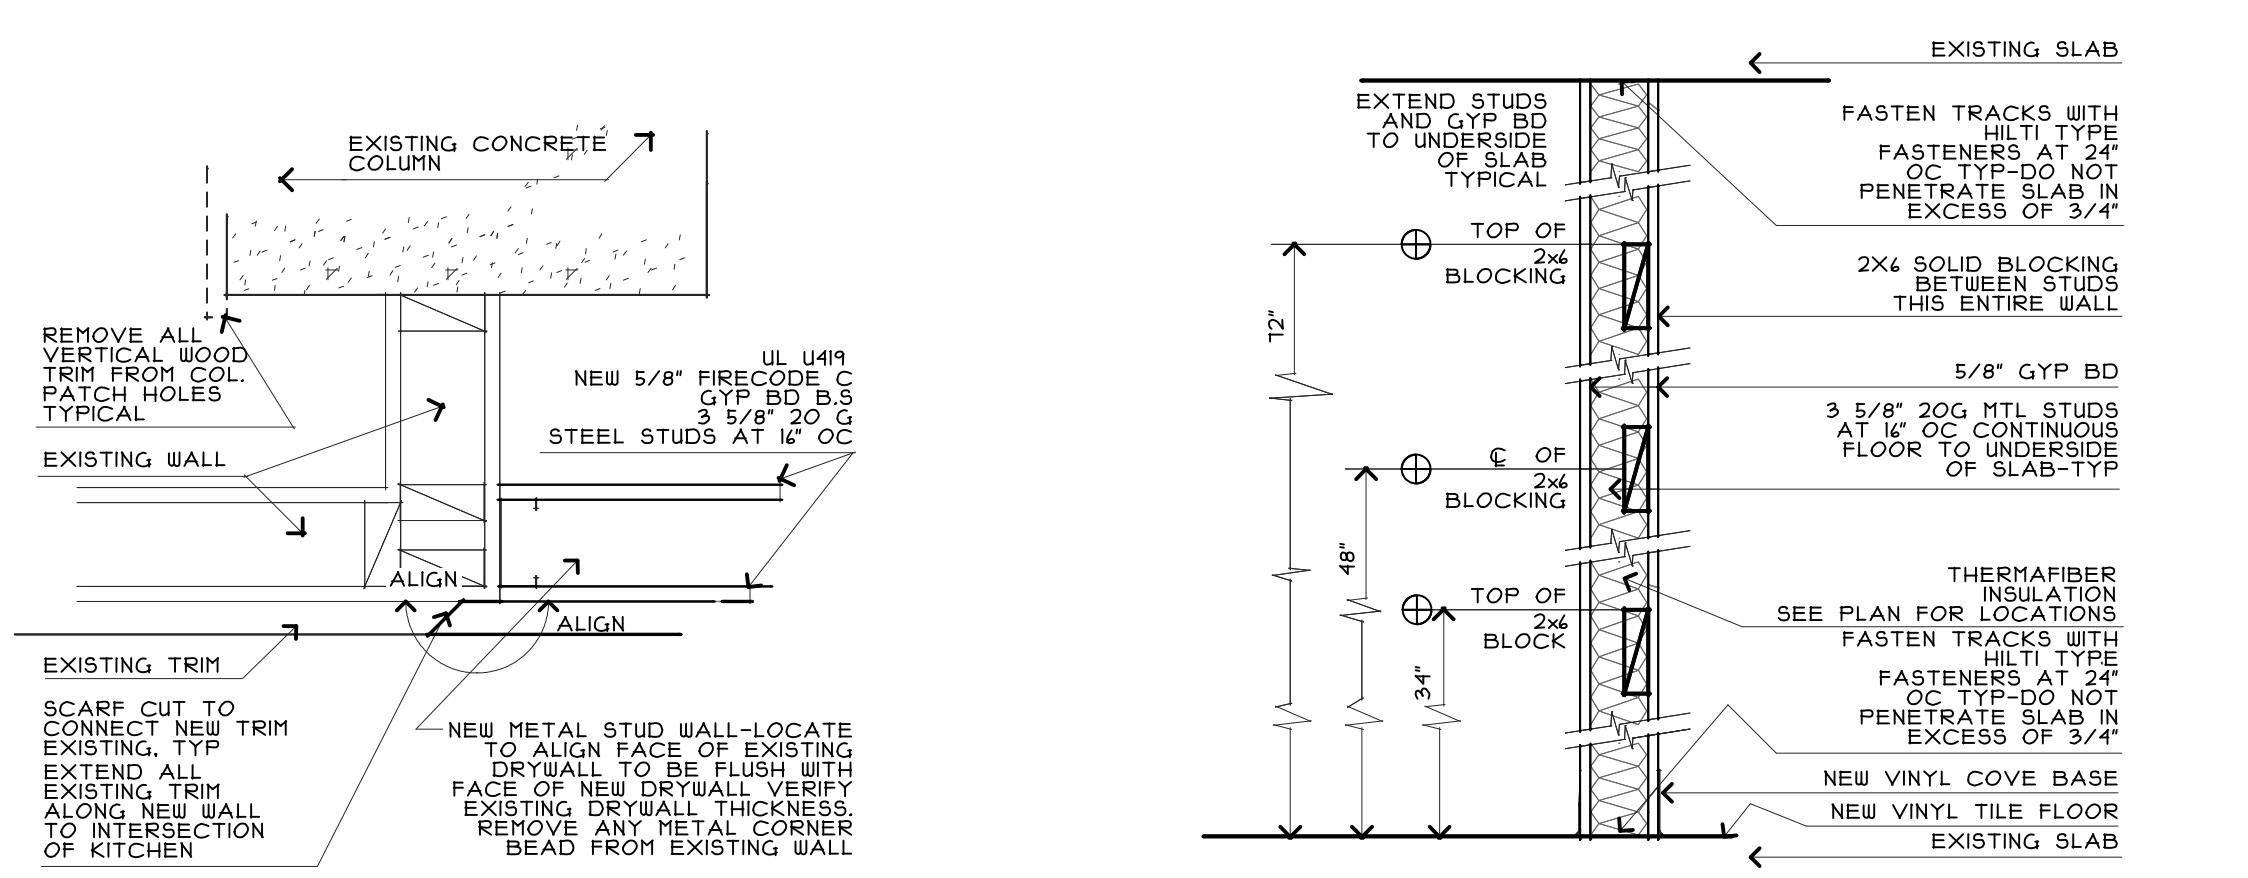


6 BLOCKING LOCATION
 SCALE: 1 1/2"=1'-0"

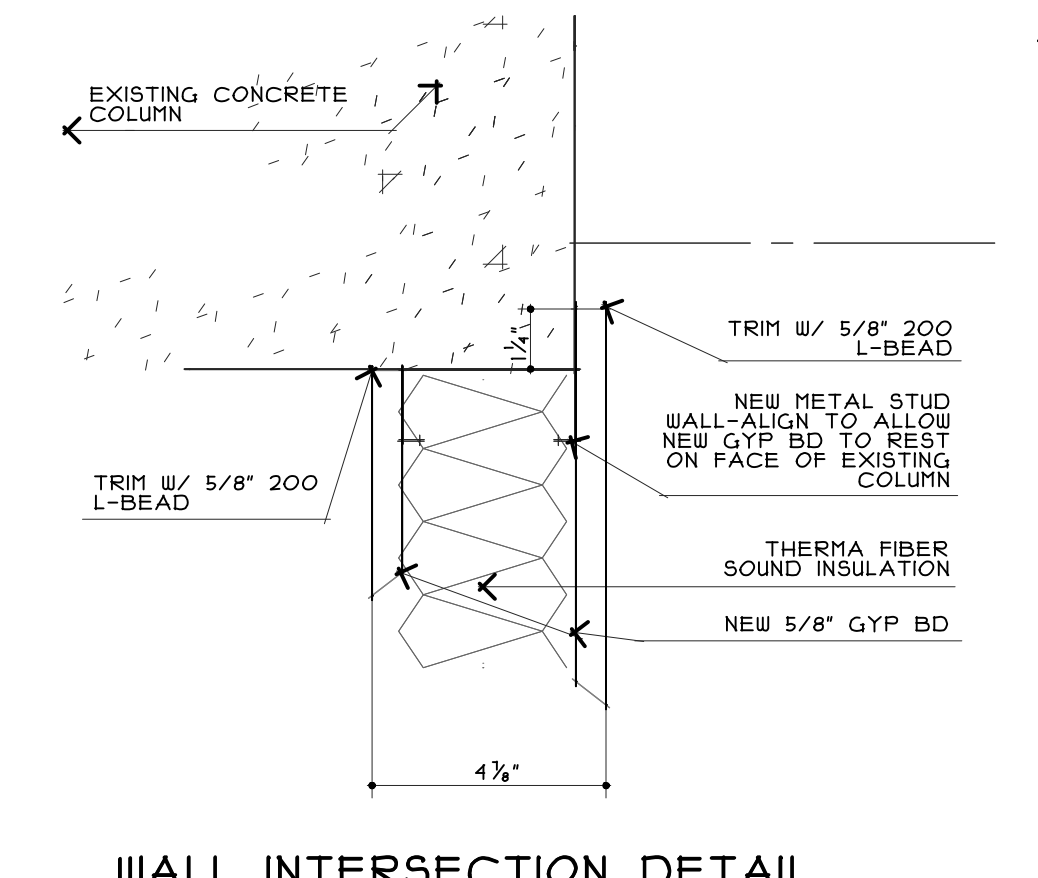

5 WALL INTERSECTION DETAIL AT EXISTING CONCRETE COLUMN
 SCALE: 3/4"=1'-0"

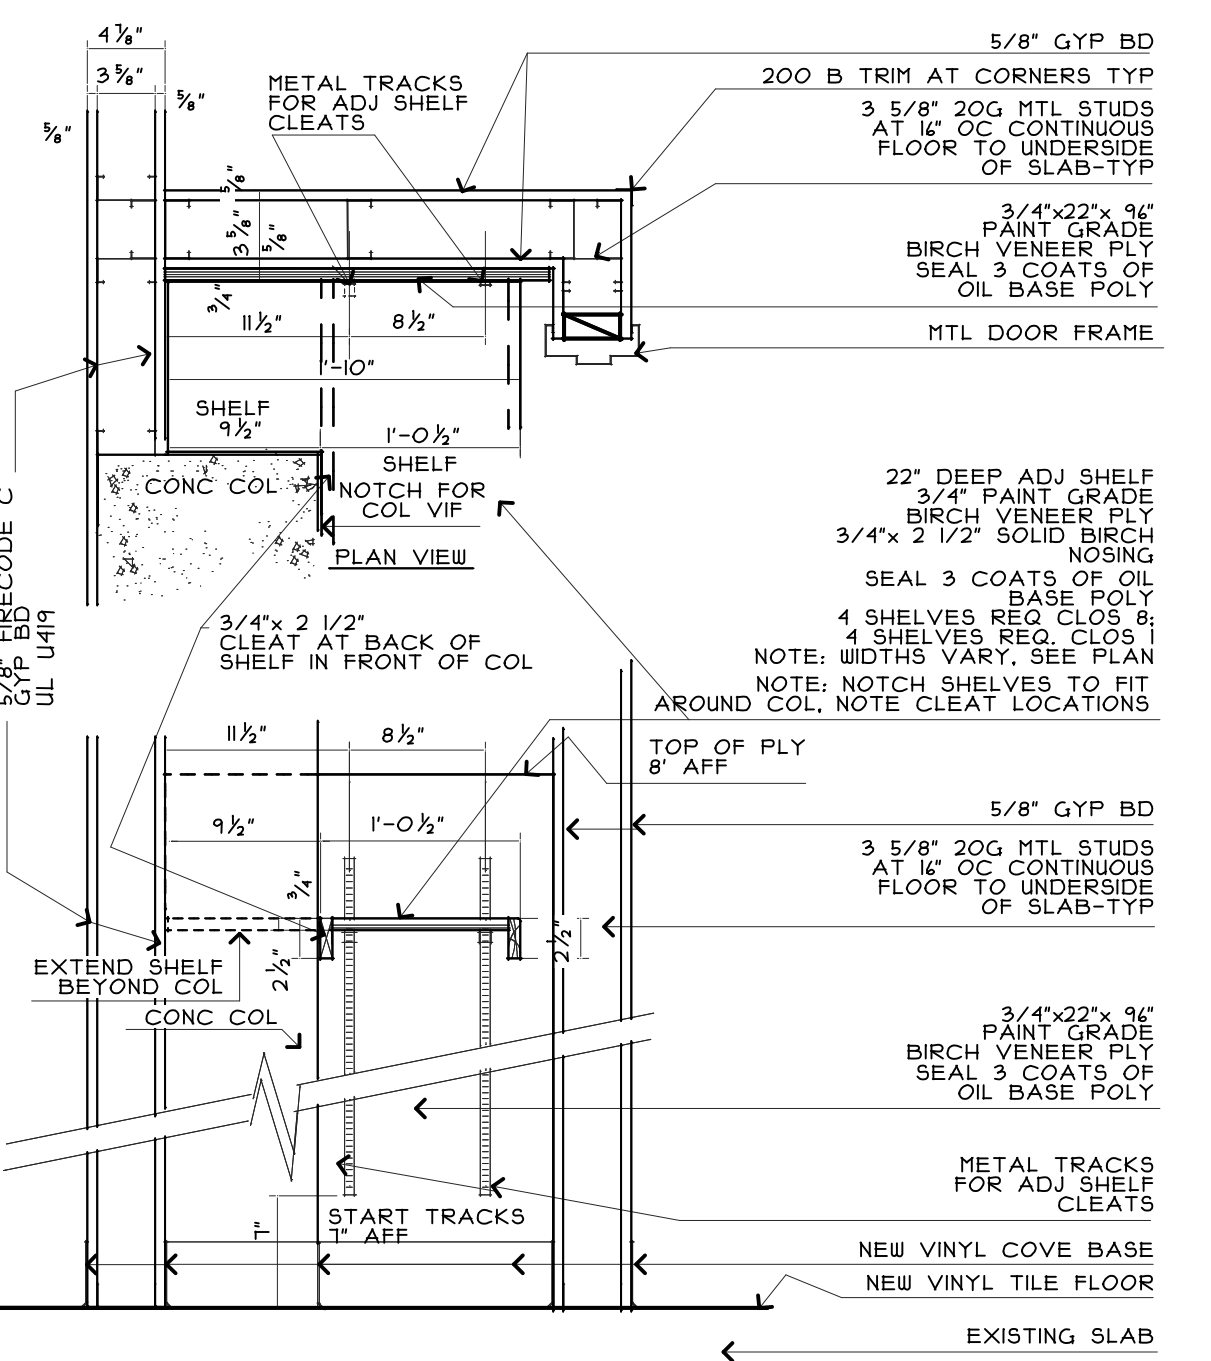

1 SHELF DETAIL AT COLUMN
 SCALE: 1 1/2"=1'-0"

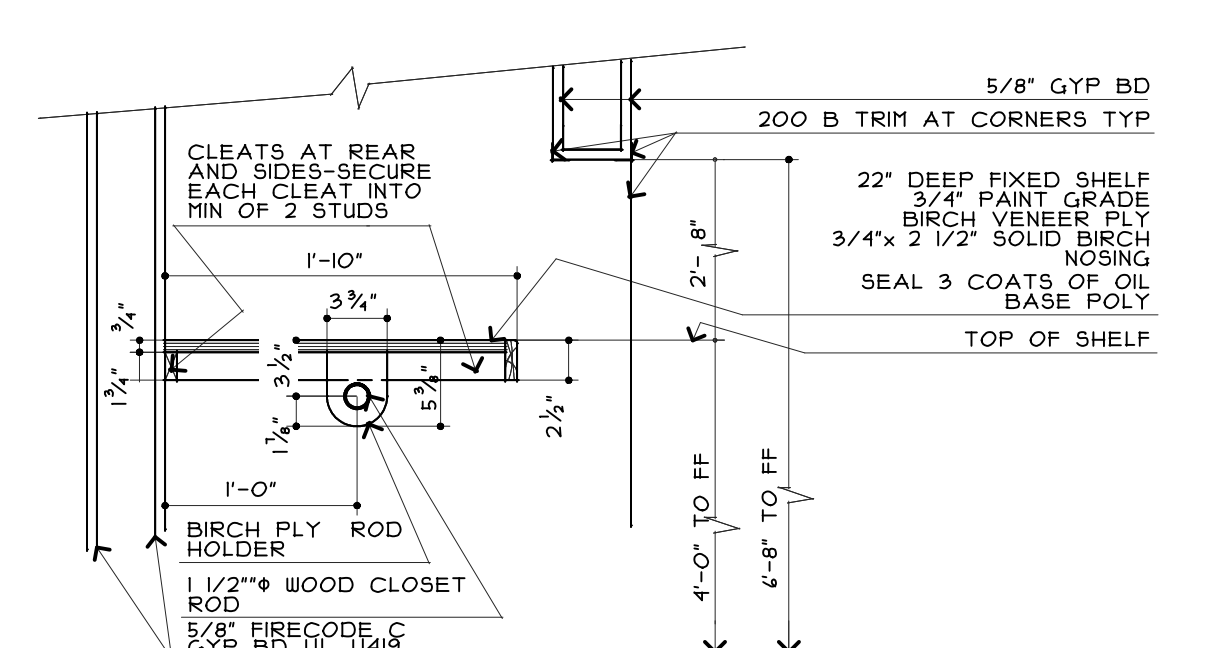

4 SHELF DETAIL
 SCALE: 1 1/2"=1'-0"

GTA2 architects
 44 oak street
 portland, maine 04101
 207-771-5461 fax 774-0846

ISSUED
 FEBRUARY

revisions

date
 JANUARY, 2014

sheet title
FLOOR PLAN SCHEDULES

scale
 AS NOTED

drawn by
 SMT

project number
 1401

sheet number
A.1