
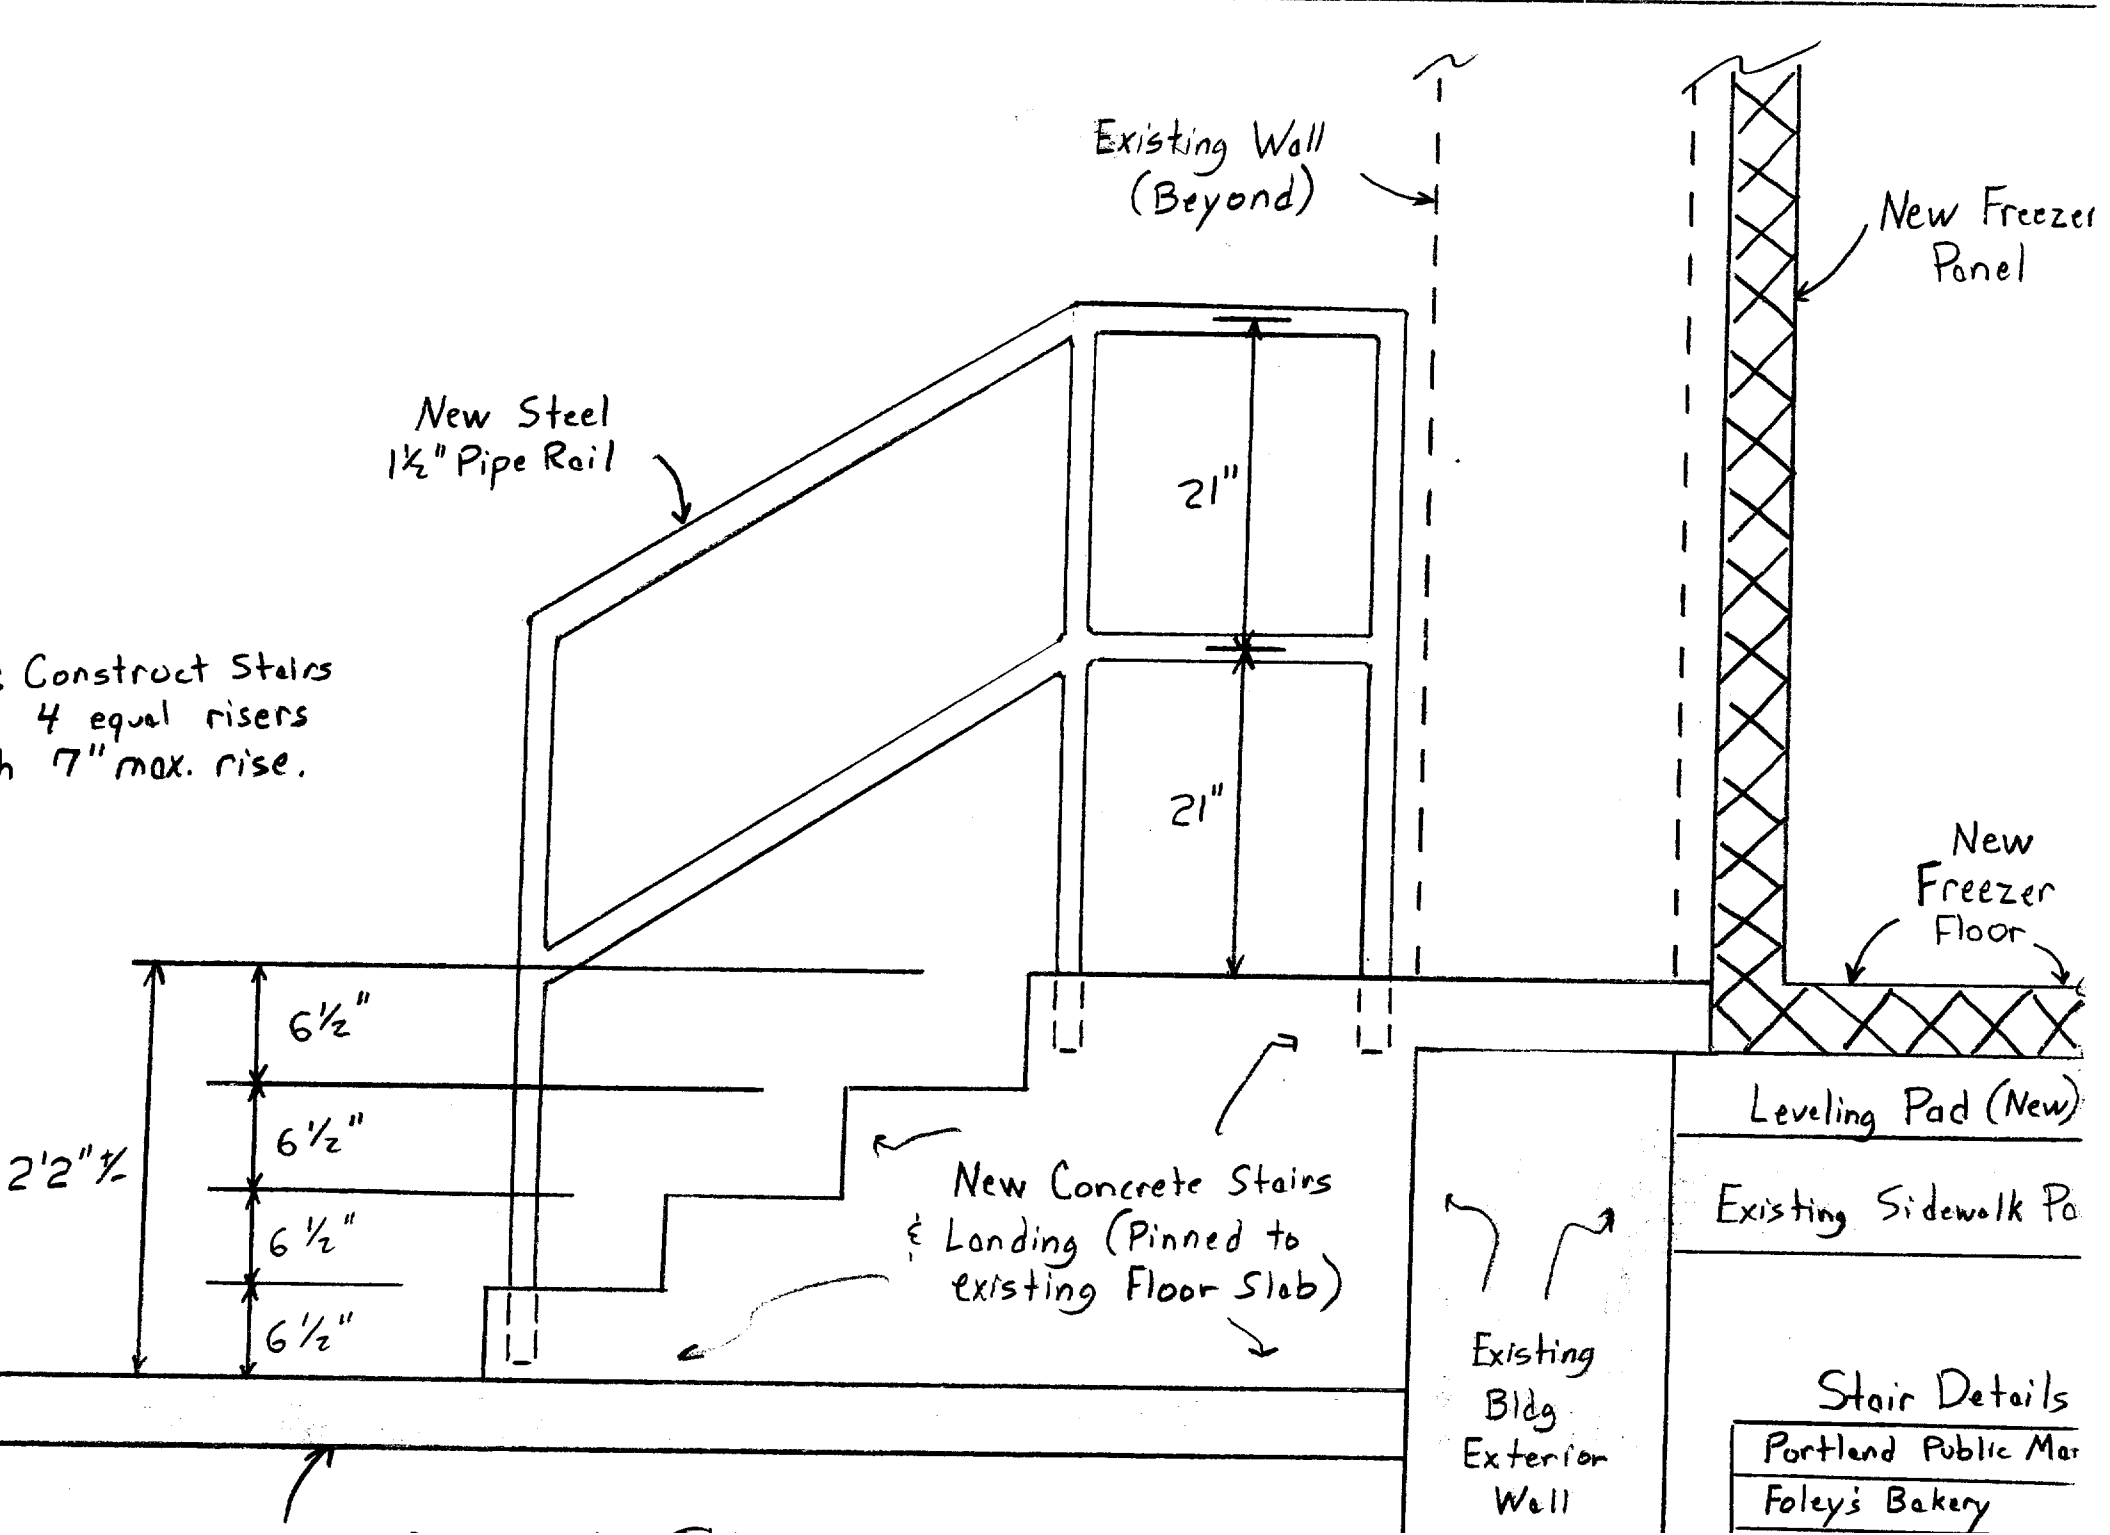



Scale: 3/4" = 1'0"

* Note: Construction of Existing Assumed per Visual Inspection of Existing Conditions. Any Differing Conditions to be reported prior to work continuing.

Elevation View

Portland Public Mo
Foley's Bakery
Prep for New Freez
Longford & Low, In

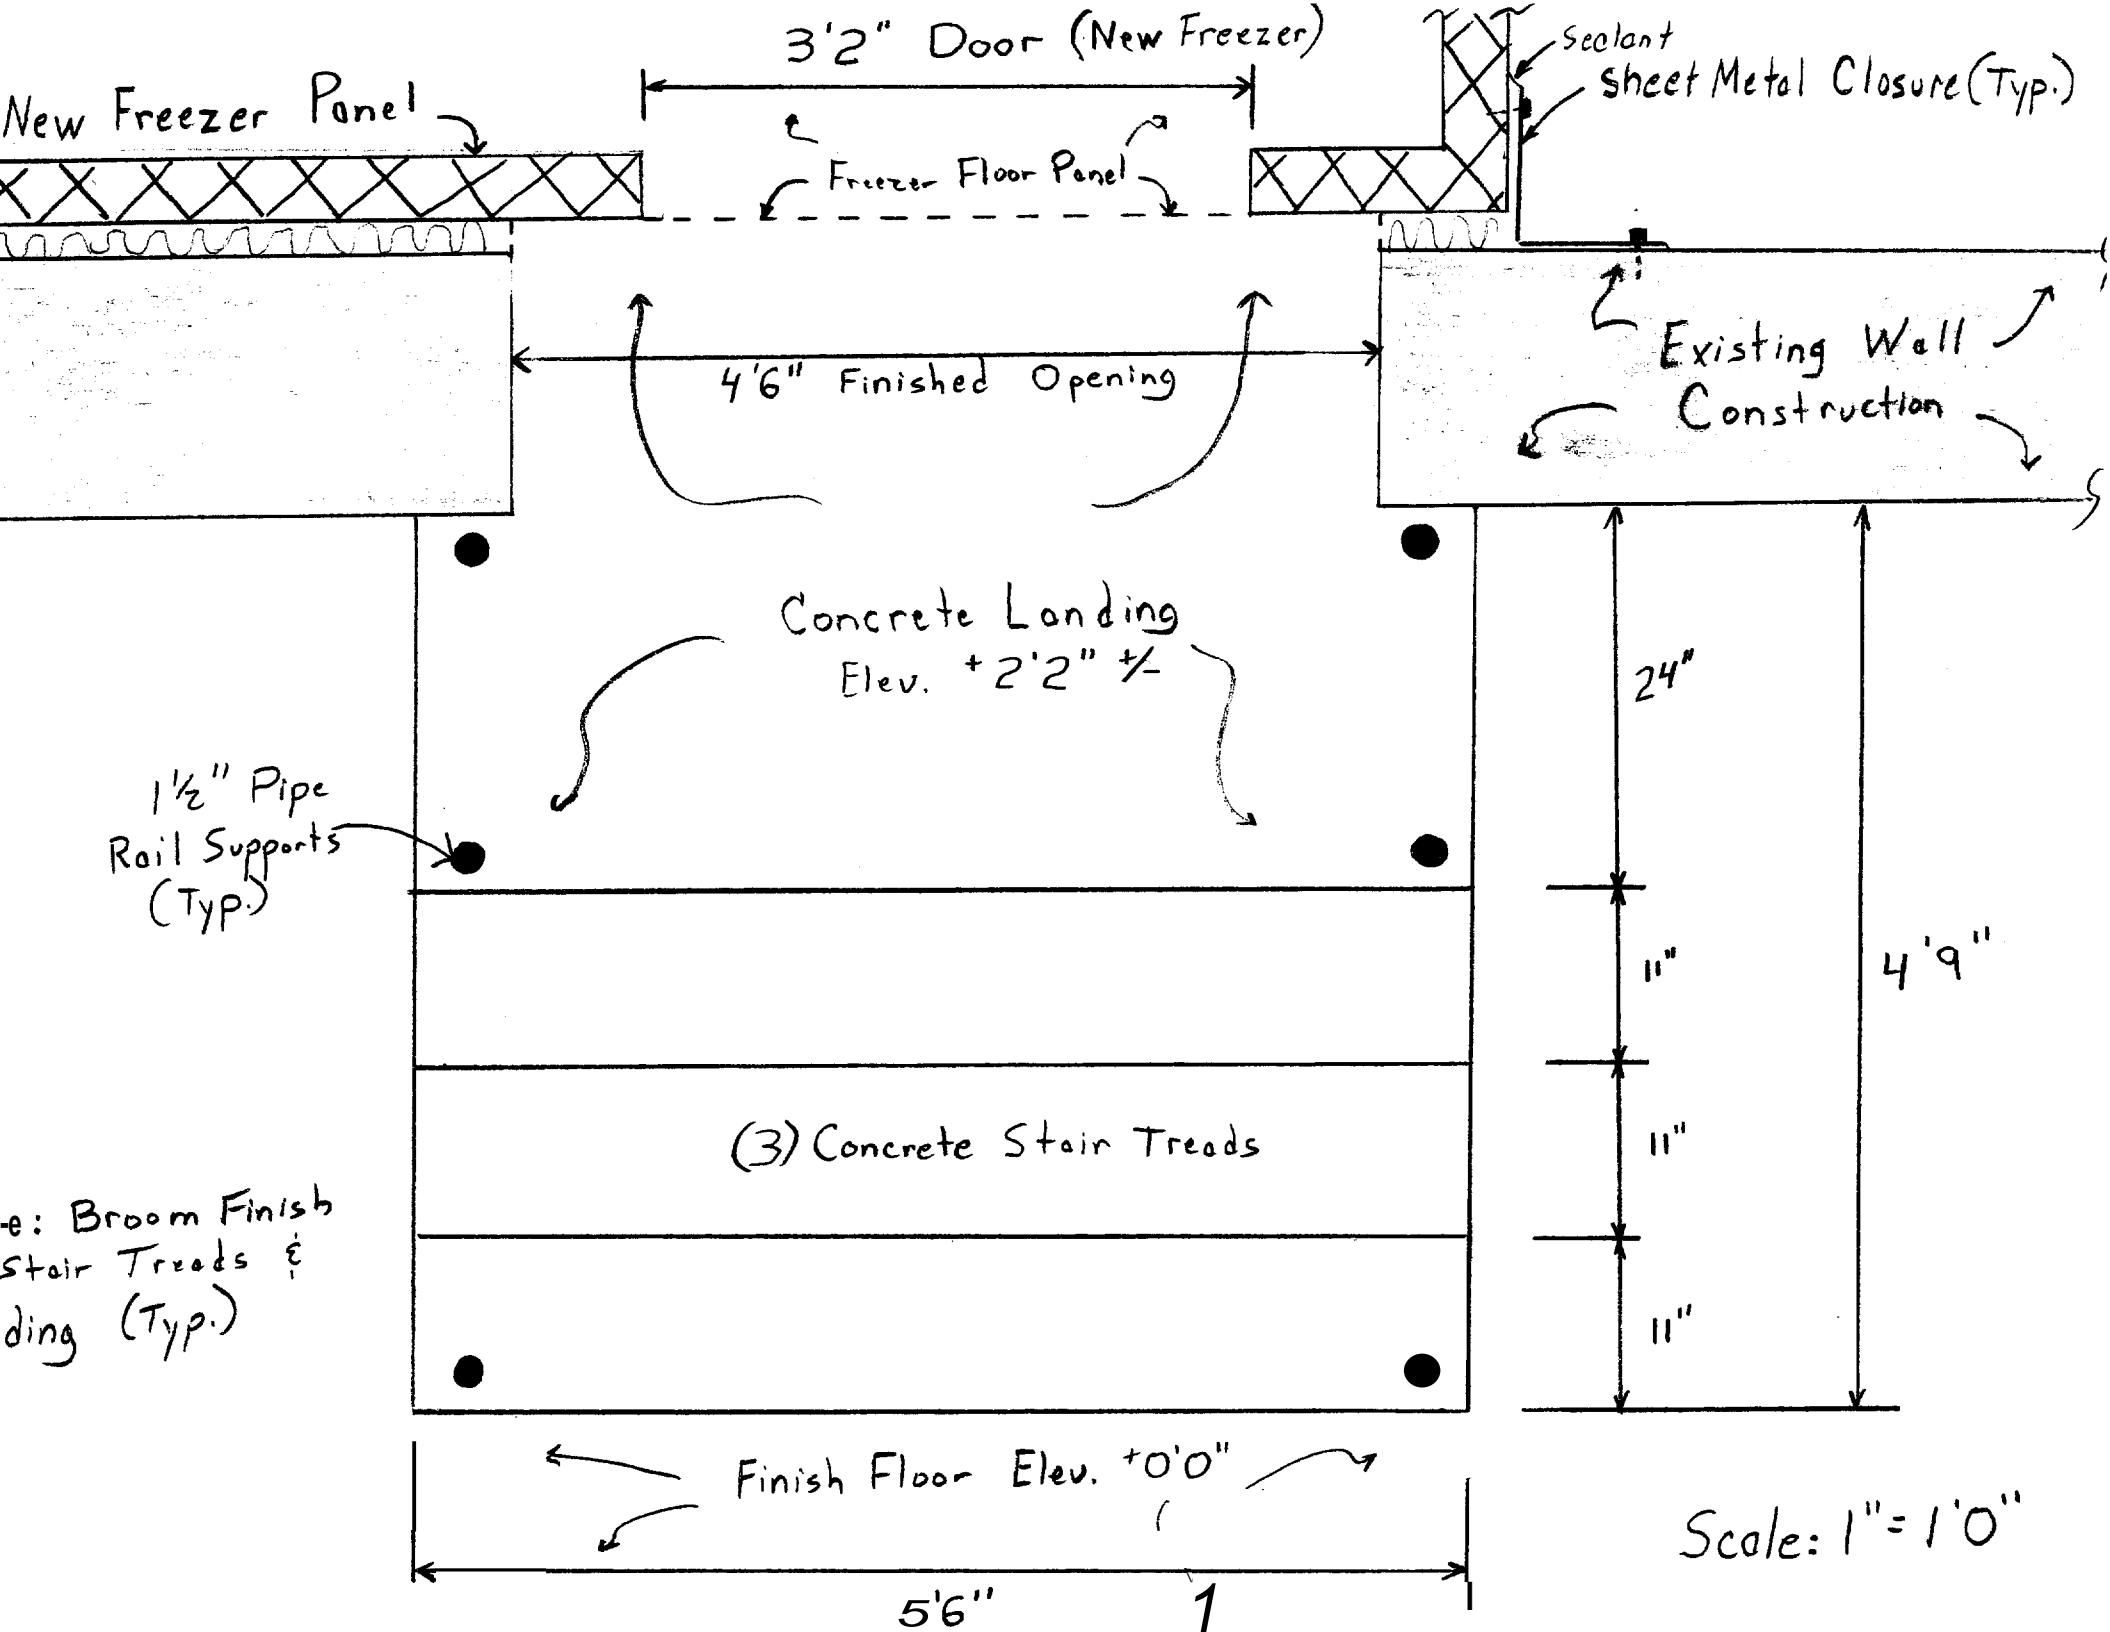

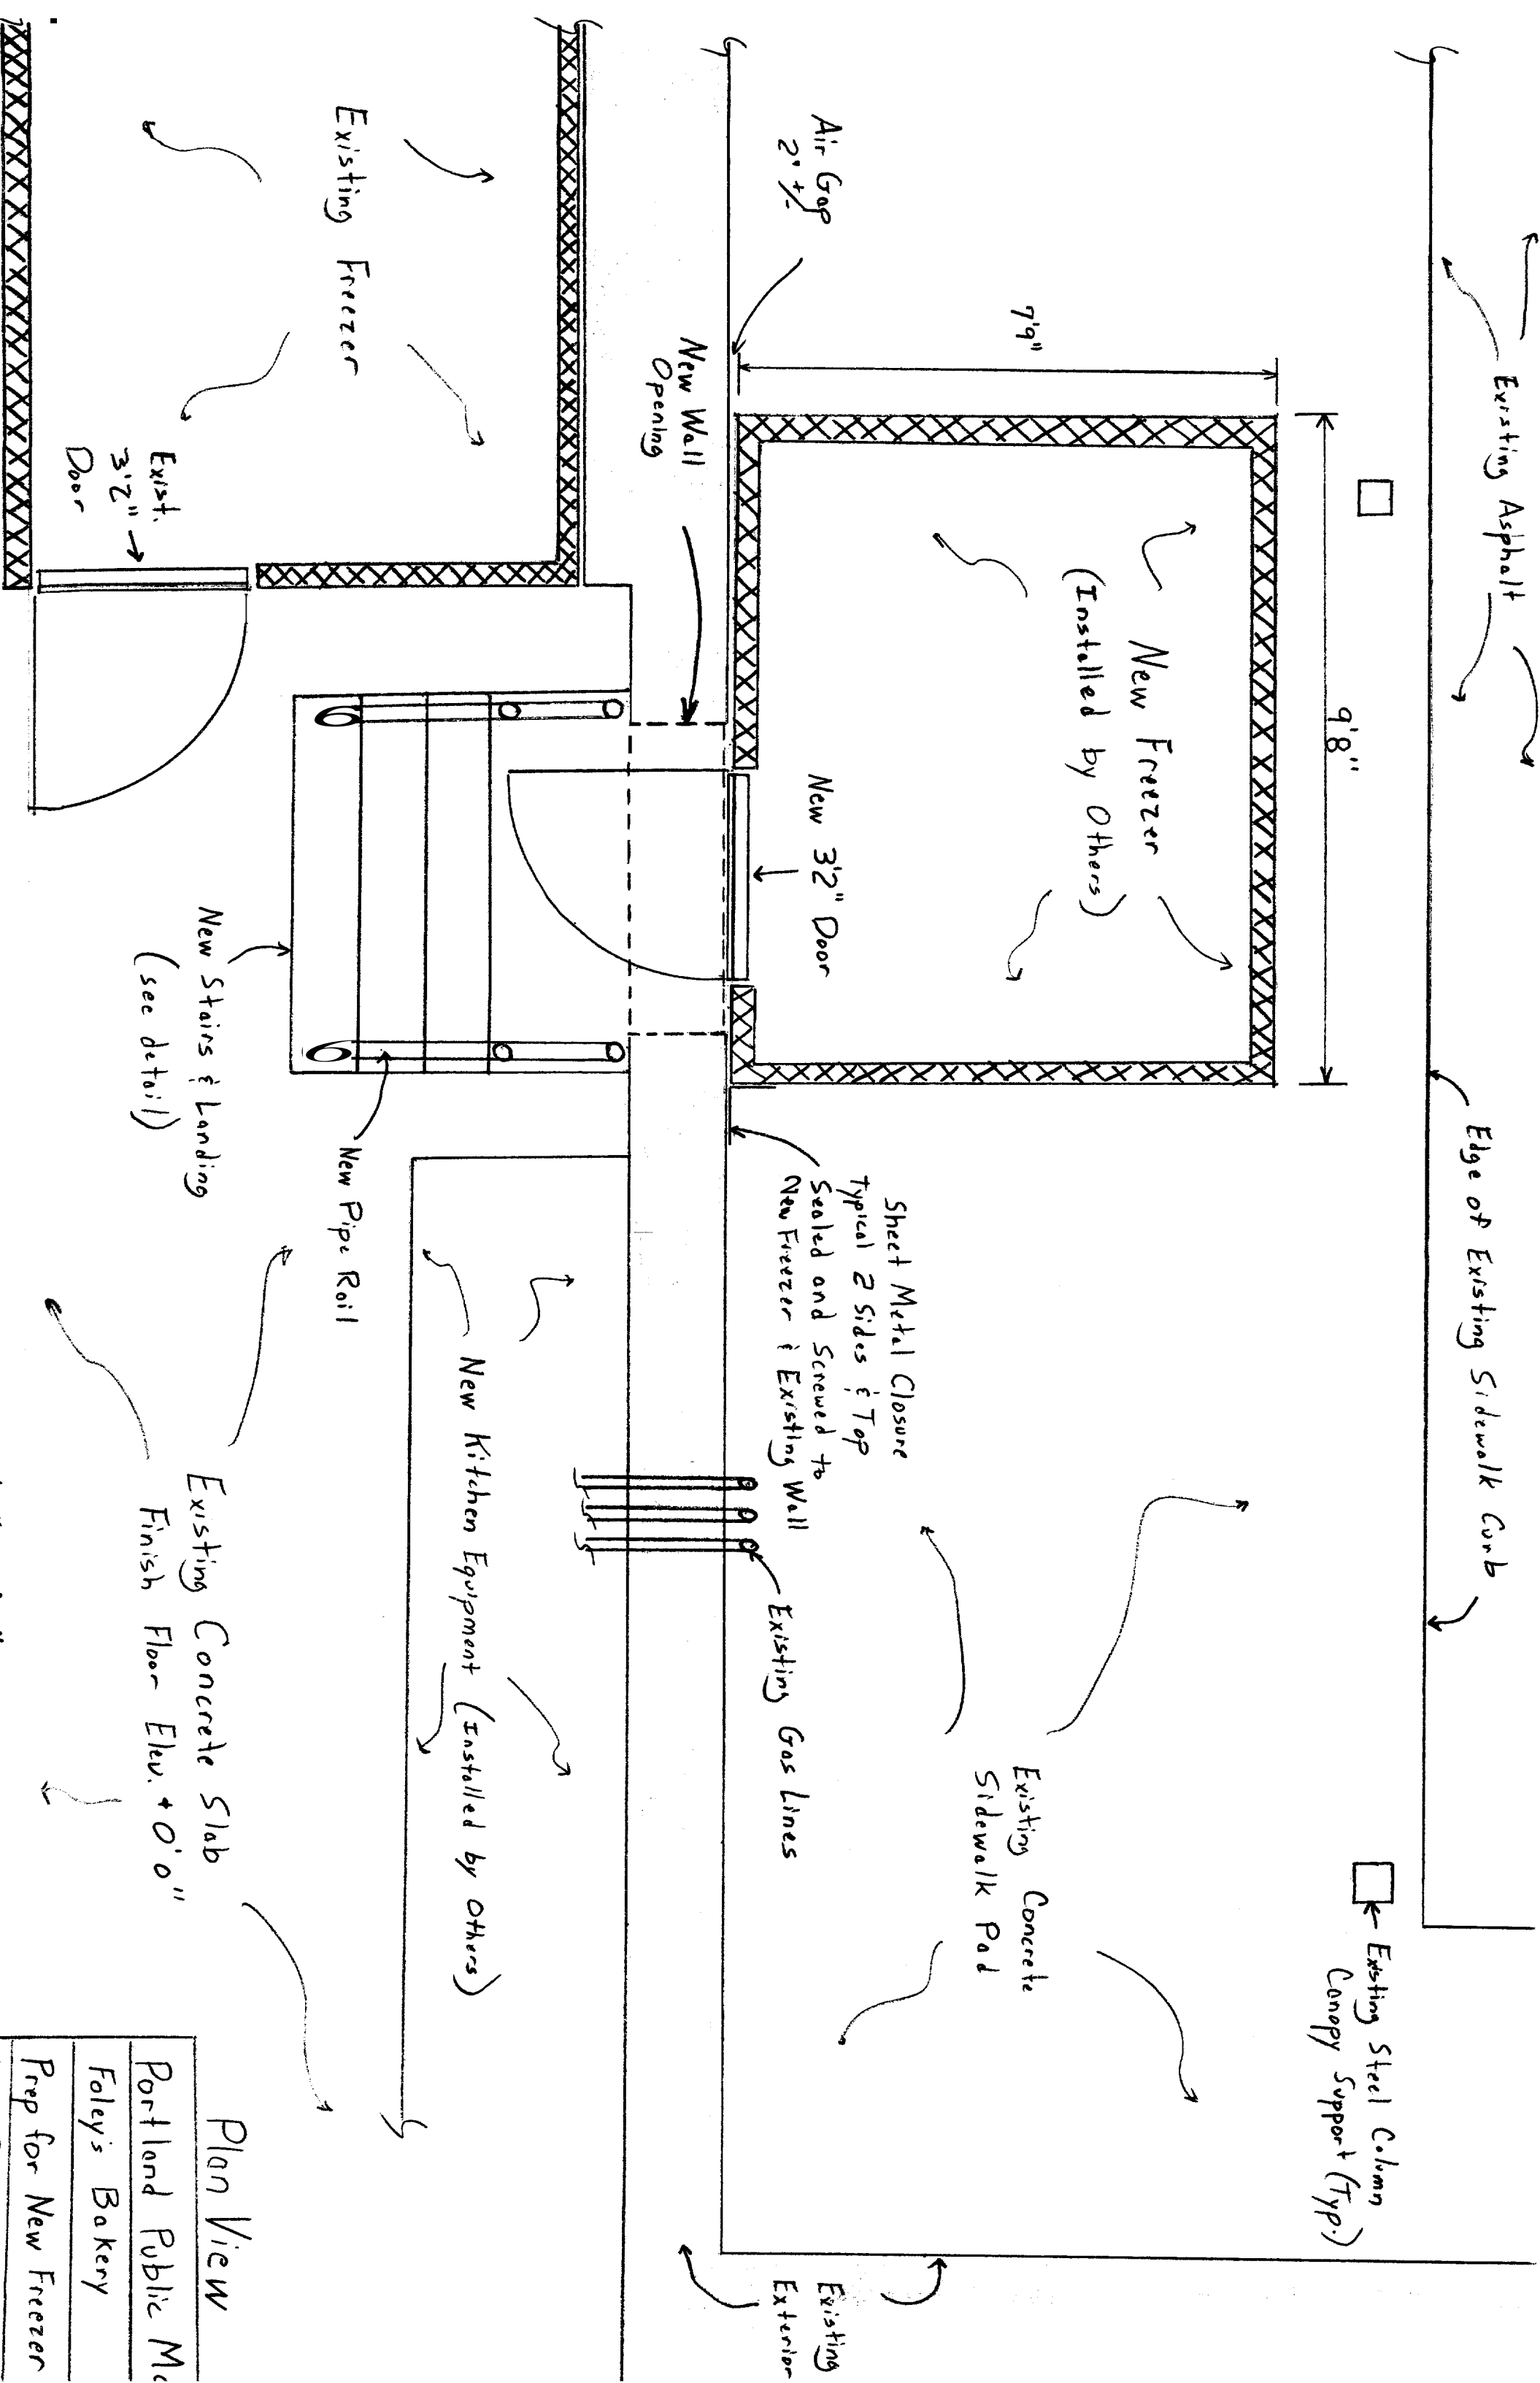

Existing Asphalt

Edge of Existing Sidewalk Curb

9'8"

7'9"

New Freezer
(Installed by Others)

New 3'2" Door

New Wall
Opening

Existing Freezer

Exist.
3'2" Door

Sheet Metal Closure
Typical 2 Sides & Top
Sealed and Screwed to
New Freezer & Existing Wall

Existing Gas Lines

New Kitchen Equipment
(Installed by Others)

New Pipe Railing

New Stairs & Landing
(see detail)

Existing Concrete Slab
Finish Floor Elev. + 0'0"

Existing Concrete
Sidewalk Pad

Existing Steel Column
Canopy Support (Typ.)

Existing
Exterior

Plan View

Portland Public Ma

Foley's Bakery

Prep for New Freezer



APPLICATION FOR EXEMPTION FROM SITE PLAN REVIEW

Portland Public MARKET
 Applicant Greg Dove
55 Probble St Portland, ME 0
 Applicant's Mailing Address
Greg Dove 229-2004
 Consultant/Agent/Phone Number

Dec 10 2004
 Application Date

Foley's Freez
 Project Name/Description

319 Cumberland Av

CBL: 021-1-001

Description of Proposed Development:

Install outdoor freezer ± 7'8" x 7'9", create doorway & attach to Portland Public Market

Please Attach Sketch/Plan of Proposal/Development

Applicant's Assessment
(Yes, No, N/A)

Planning Office
Use Only

Criteria For Exemptions:


See Section 14-523 (4) on back side of form

- a) Within Existing Structures; No New Buildings, Demolitions or Additions
- b) Footprint Increase Less Than 500 Sq. Ft.
- c) No New Curb Cuts, Driveways, Parking Areas
- d) Curbs and Sidewalks in Sound Condition/Comply with ADA
- e) No Additional Parking/ No Traffic Increase
- f) No Stormwater Problems
- g) Sufficient Property Screening
- h) Adequate Utilities

Applicant's Assessment (Yes, No, N/A)	Planning Office Use Only
	✓
	✓
	✓
	✓
	✓
	✓
	✓
	✓
	✓

Planning Division Use Only

Exemption Granted Partial Exemption Exemption Denied

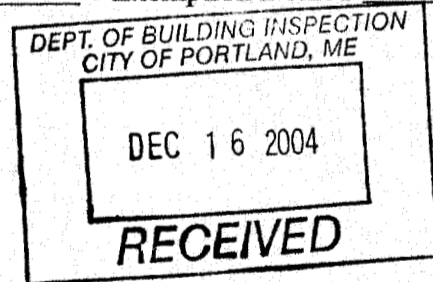

Planner's Signature [Signature]

Date 12/15/04

White - Planning Office

Pink - Inspections

Yellow - Applicant