


PLAN	DESCRIPTION	MARK
1 5/8" STEEL STUDS.	NON-RATED	111
2 1/2" STEEL STUDS.	NON-RATED	112
3 5/8" STEEL STUDS.	NON-RATED	113
6" STEEL STUDS	NON-RATED	116

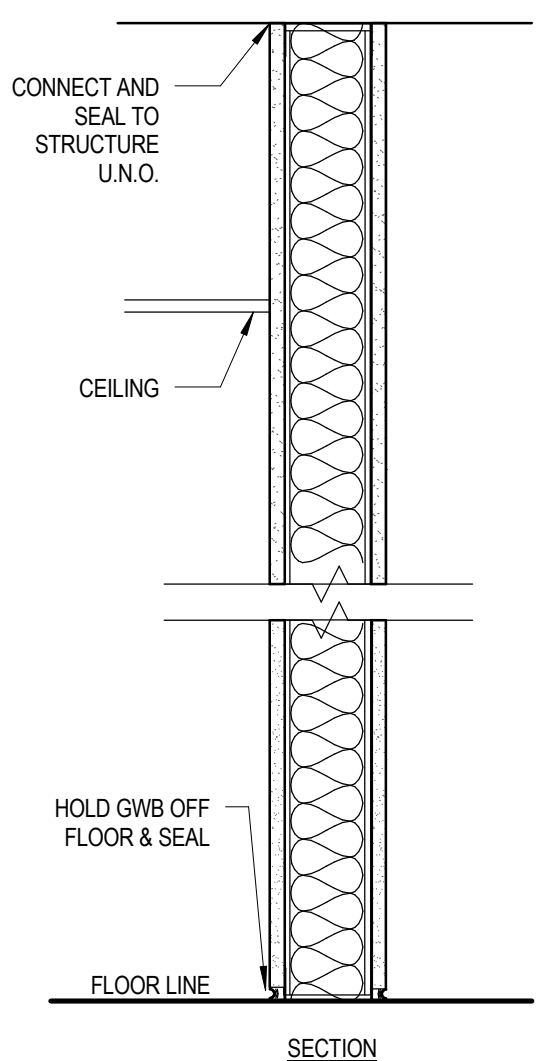

1 FLOOR PLAN
1/4" = 1'-0"

PLAN NOTES

- PARTITION TYPE 113 U.N.O.
- DIMENSIONS ARE TO FACE OF DRYWALL, TYP.
- PROVIDE MOISTURE RESISTANT DRYWALL AT TOILET ROOMS, TYP.
- EXTEND PARTITIONS TO UNDERSIDE OF DECK AND SEAL U.N.O.
- CONTRACTOR IS RESPONSIBLE TO VERIFY FIELD CONDITIONS WHICH MAY VARY FROM TYPICAL DETAILS SHOWN ON DRAWINGS, AND MODIFY CLOSURE DETAILS TO MEET ACTUAL CONDITIONS AND TO MAINTAIN CONTINUITY OF PARTITION FROM FLOOR TO DECK ABOVE.
- PROVIDE DEFLECTION TRACK AT TOPS OF WALLS WHERE MOUNTED TO DECK ABOVE.

WALL TYPES KEY

- EXISTING TO REMAIN
- DEMOLISH
- NEW FULL HEIGHT
- NEW PARTIAL HEIGHT

2 WALL TYPES INTERIOR

THIS DRAWING IS THE PROPERTY OF CANAL 5 STUDIO AND IS NOT TO BE COPIED OR REPRODUCED IN PART OR WHOLE. 2013 © CANAL 5 STUDIO

Mark Date Description

Project Status

ISSUED FOR PERMIT

November 26, 2013

Drawing Title

FIRST FLOOR PLAN

Scale: As indicated

Drawing Number

A11.1