




**A ELEVATION FACING WALKWAY**  
SCALE: 3/8" = 1'-0"

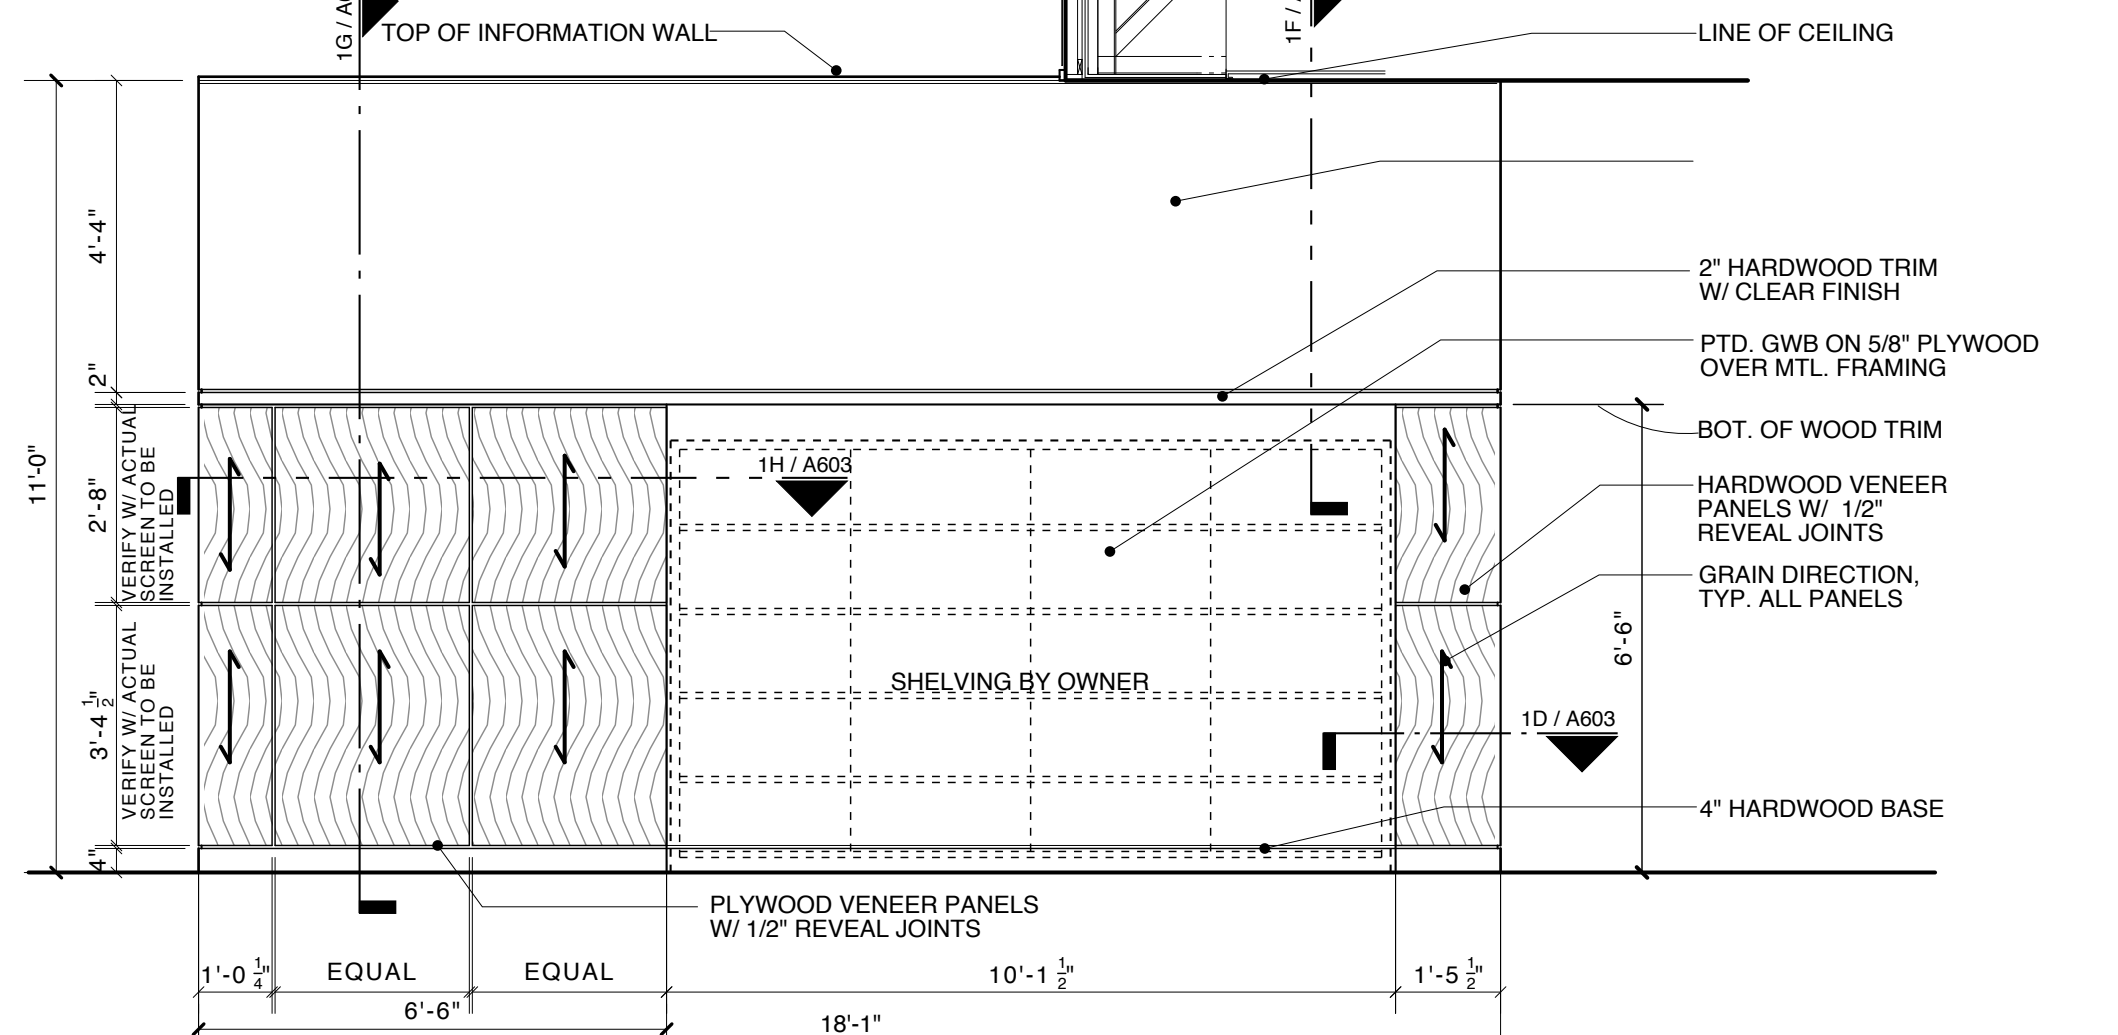

**B FRONT ELEVATION FACING NEW MATERIALS 163**  
SCALE: 3/8" = 1'-0"

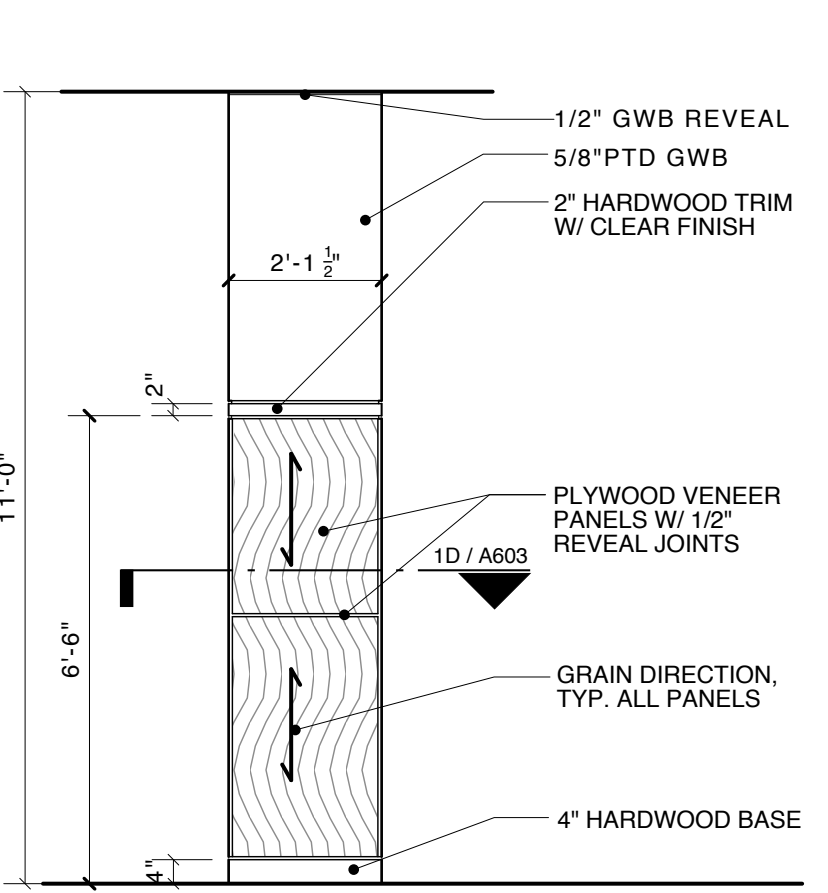


**C SIDE ELEVATION**  
SCALE: 3/8" = 1'-0"

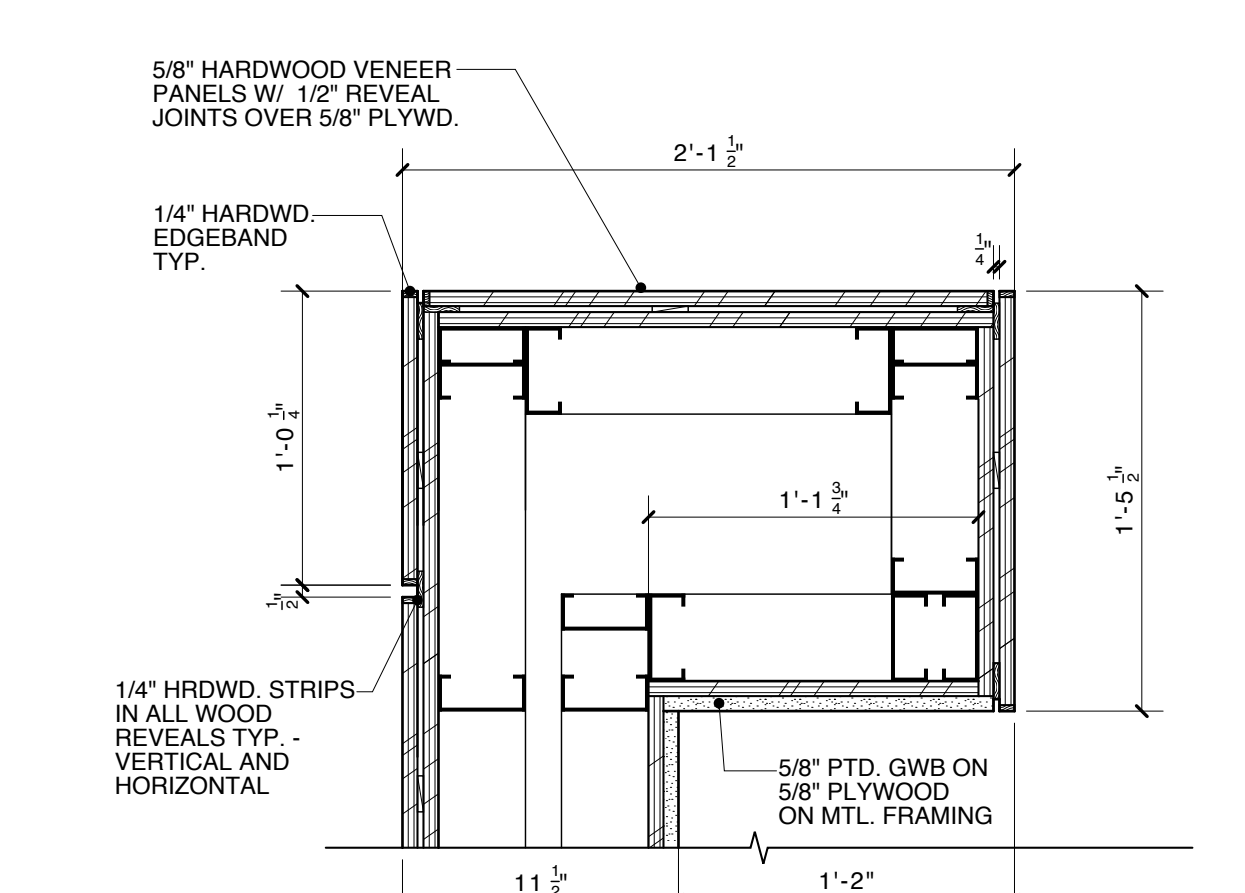

**D PLAN DETAIL**  
SCALE: 1 1/2" = 1'-0"

**1 INFORMATION WALL 'A' AT MAIN WALKWAY 166**  
SCALE: AS NOTED

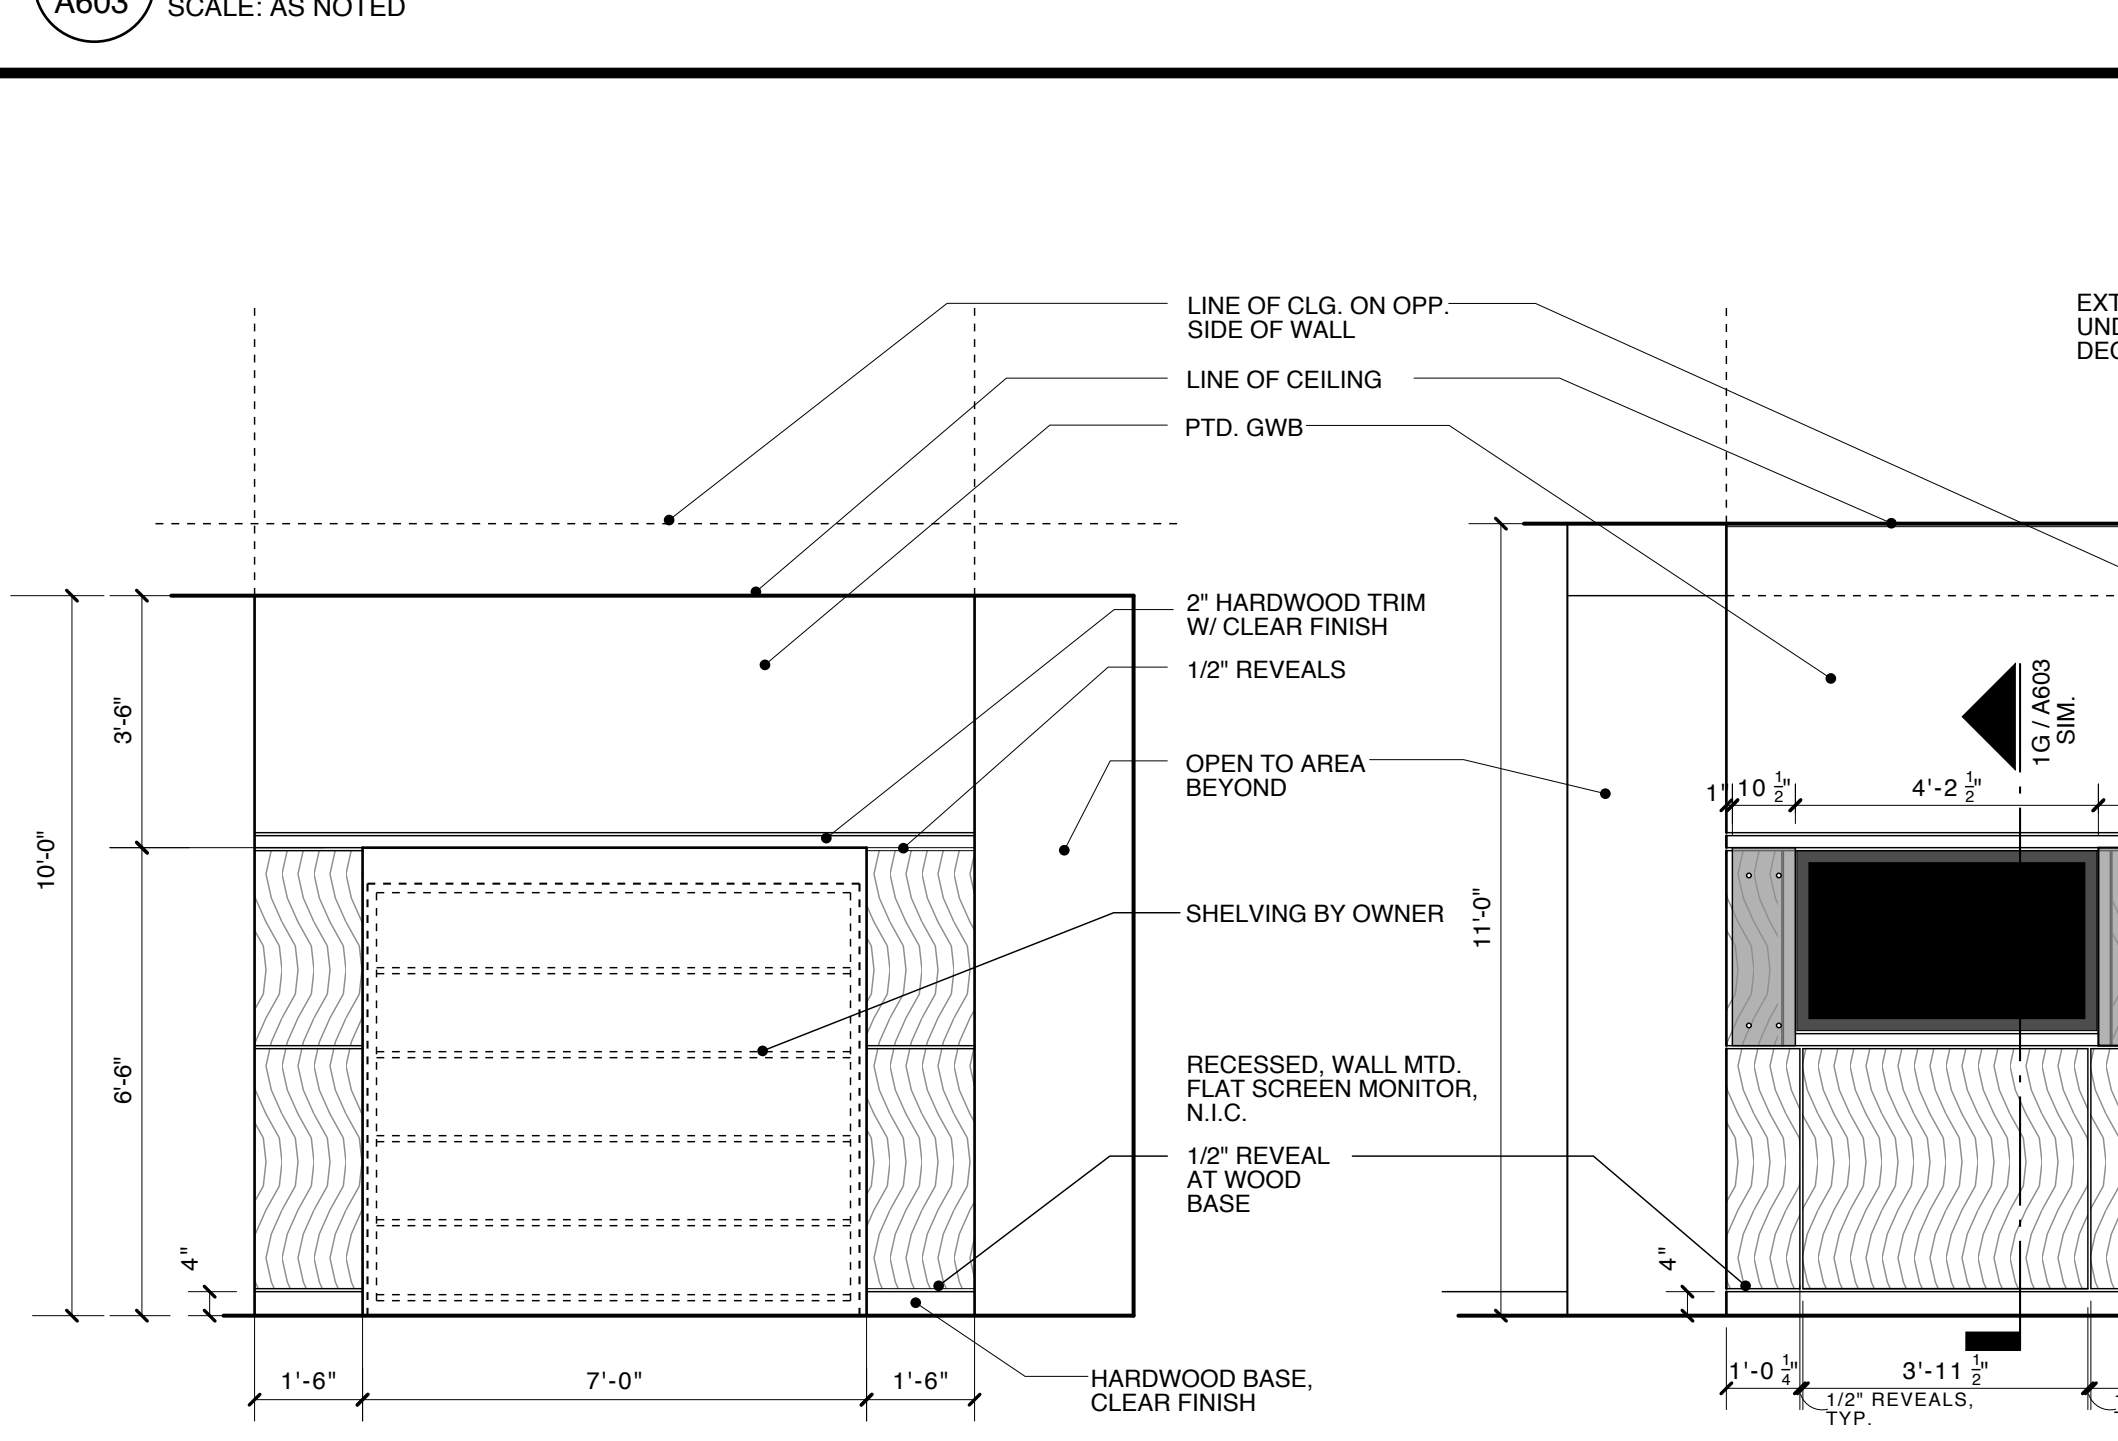


**A REAR ELEVATION: FACING LOUNGE 117**  
SCALE: 3/8" = 1'-0"




**B FRONT ELEVATION: FACING NEW PERIODICALS 109**  
SCALE: 3/8" = 1'-0"


**2 INFORMATION WALL 'B' BETWEEN PERIODICALS 109 AND LOUNGE 117**  
SCALE: AS NOTED

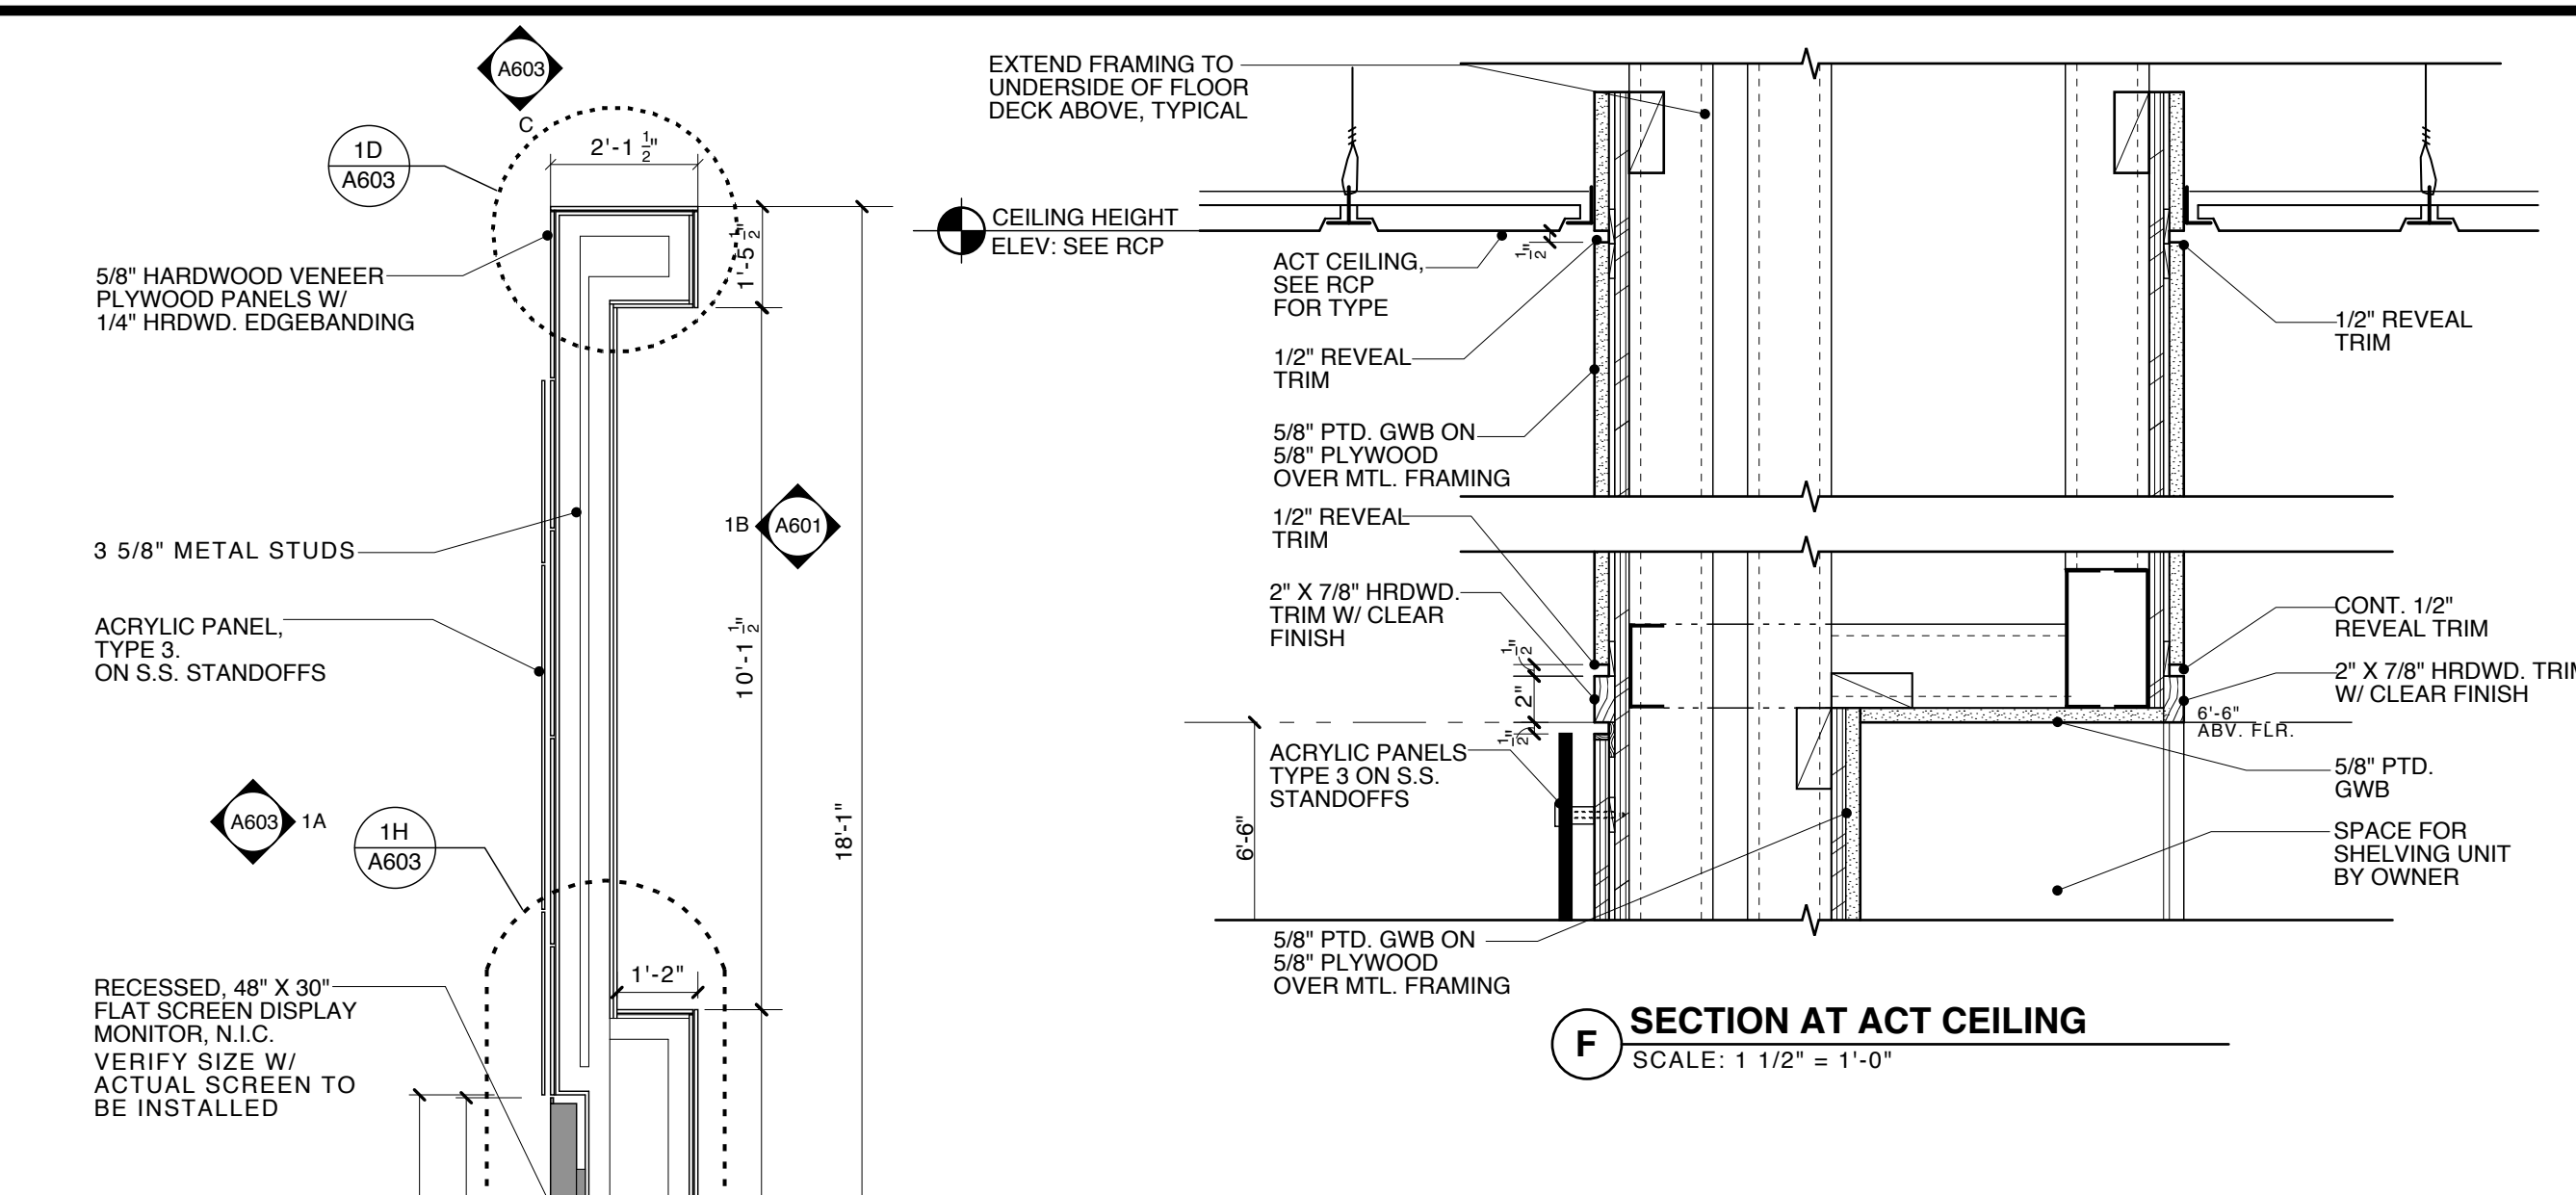

**F SECTION AT ACT CEILING**  
SCALE: 1 1/2" = 1'-0"

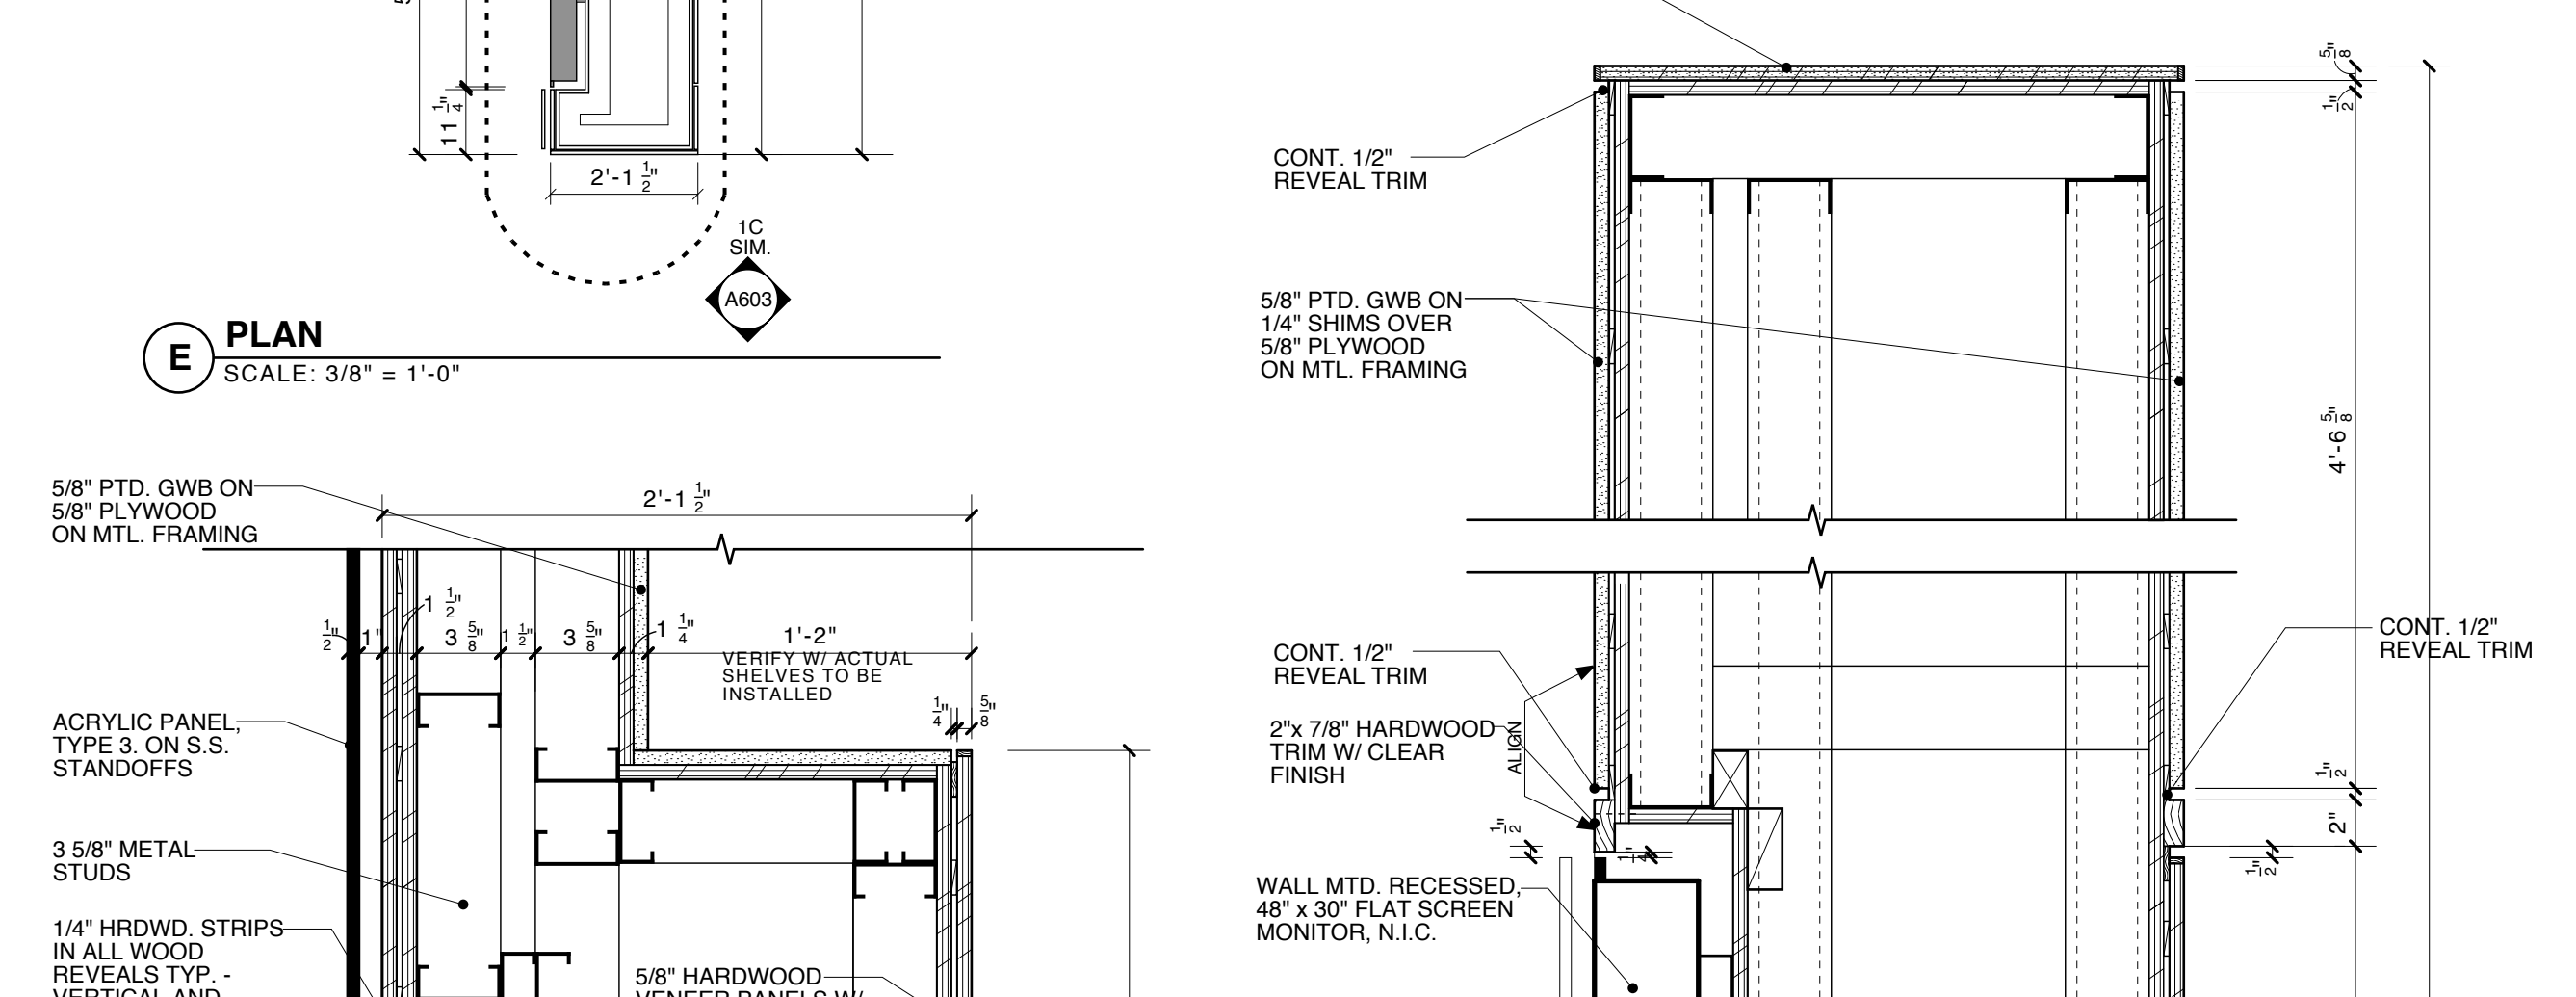


**E PLAN**  
SCALE: 3/8" = 1'-0"

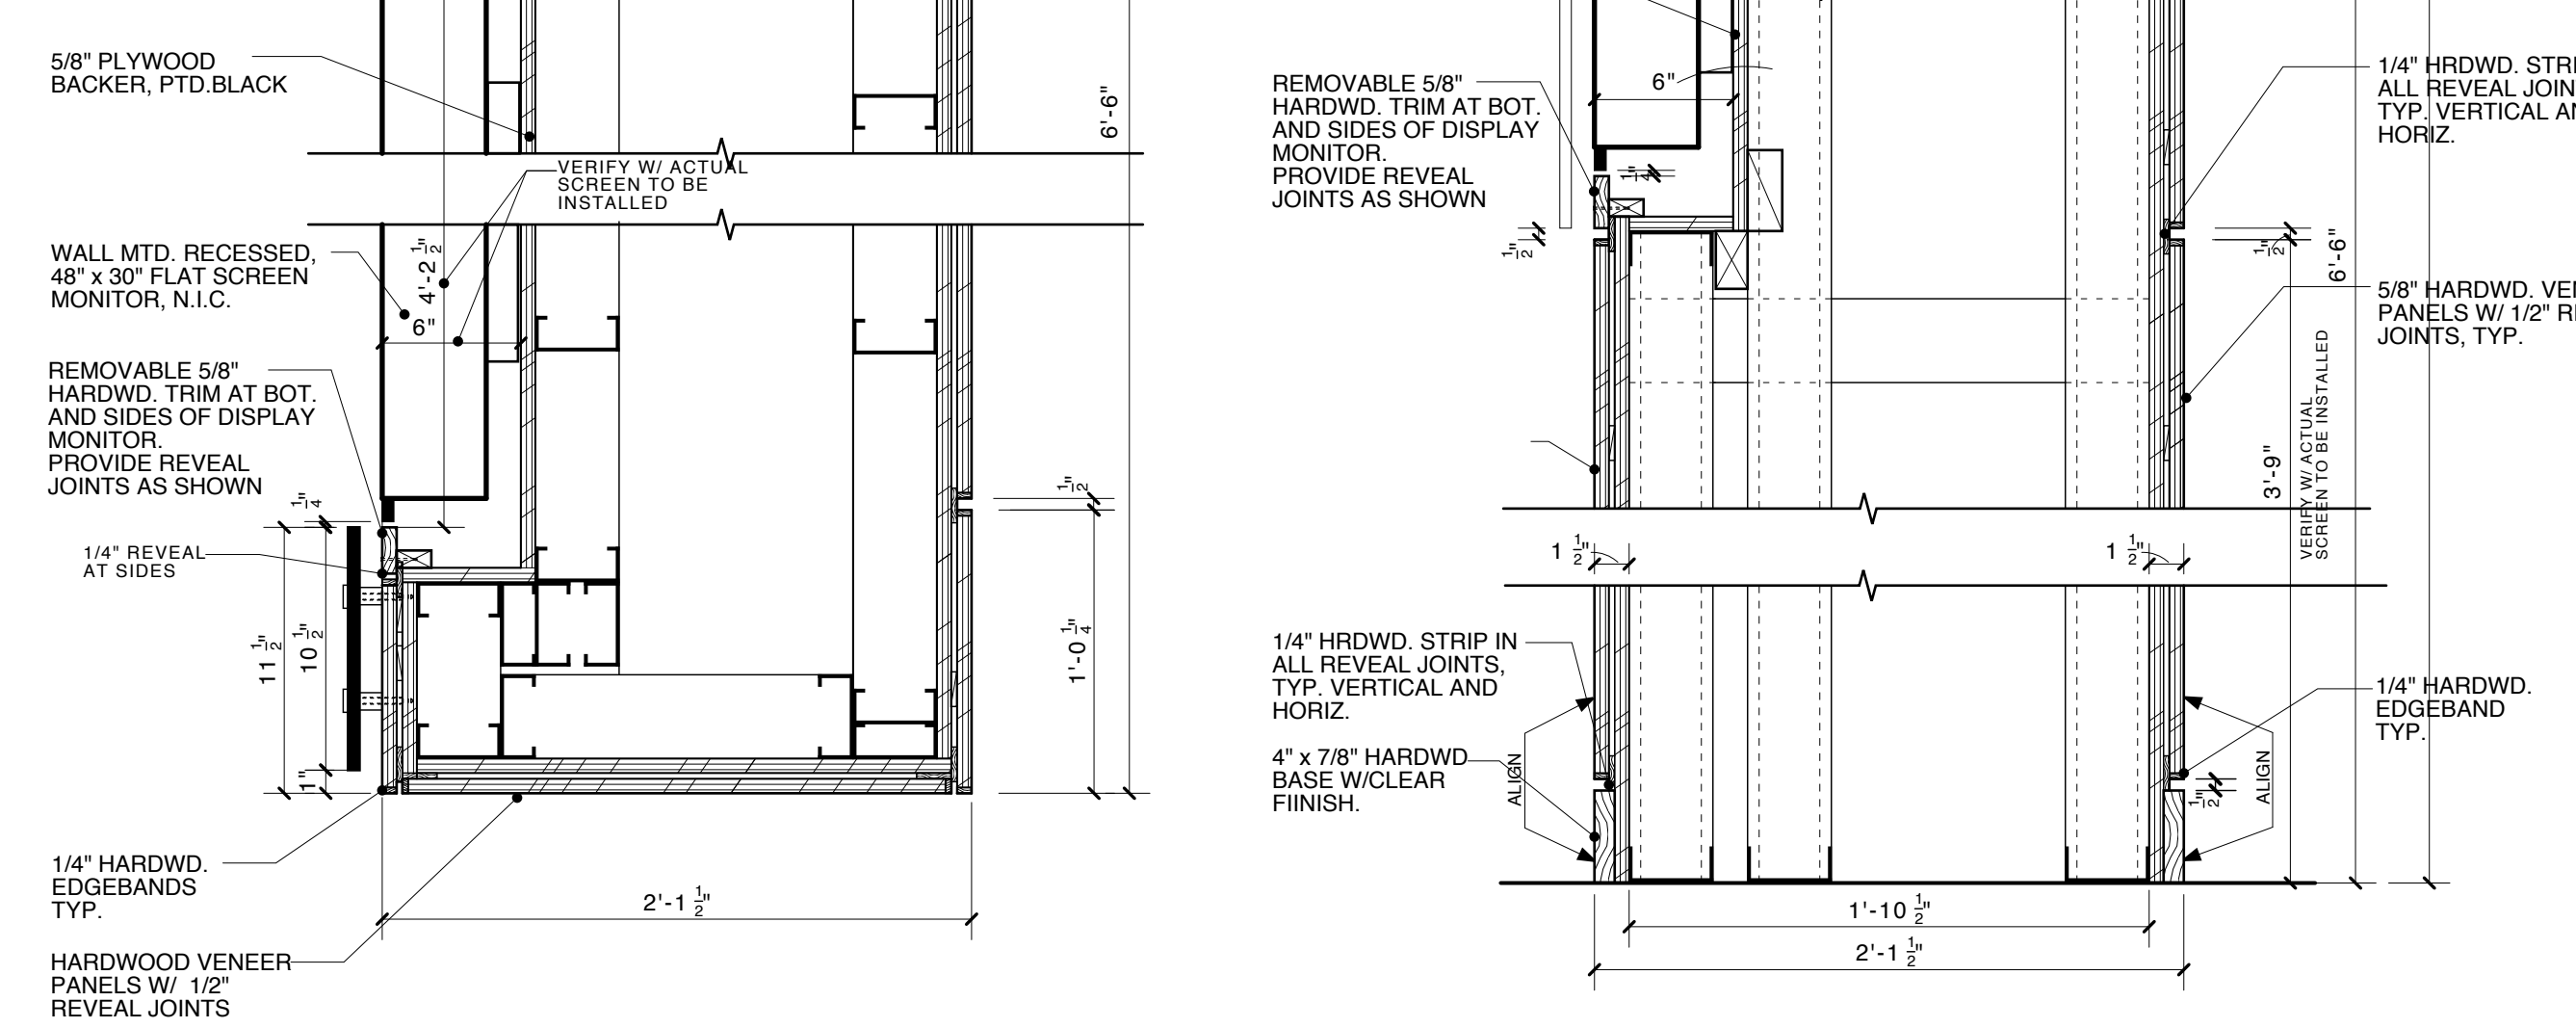


**H PLAN DETAIL**  
SCALE: 1 1/2" = 1'-0"

**3 INFORMATION WALL 'C' - AT WALKWAY 147**  
SCALE: AS NOTED

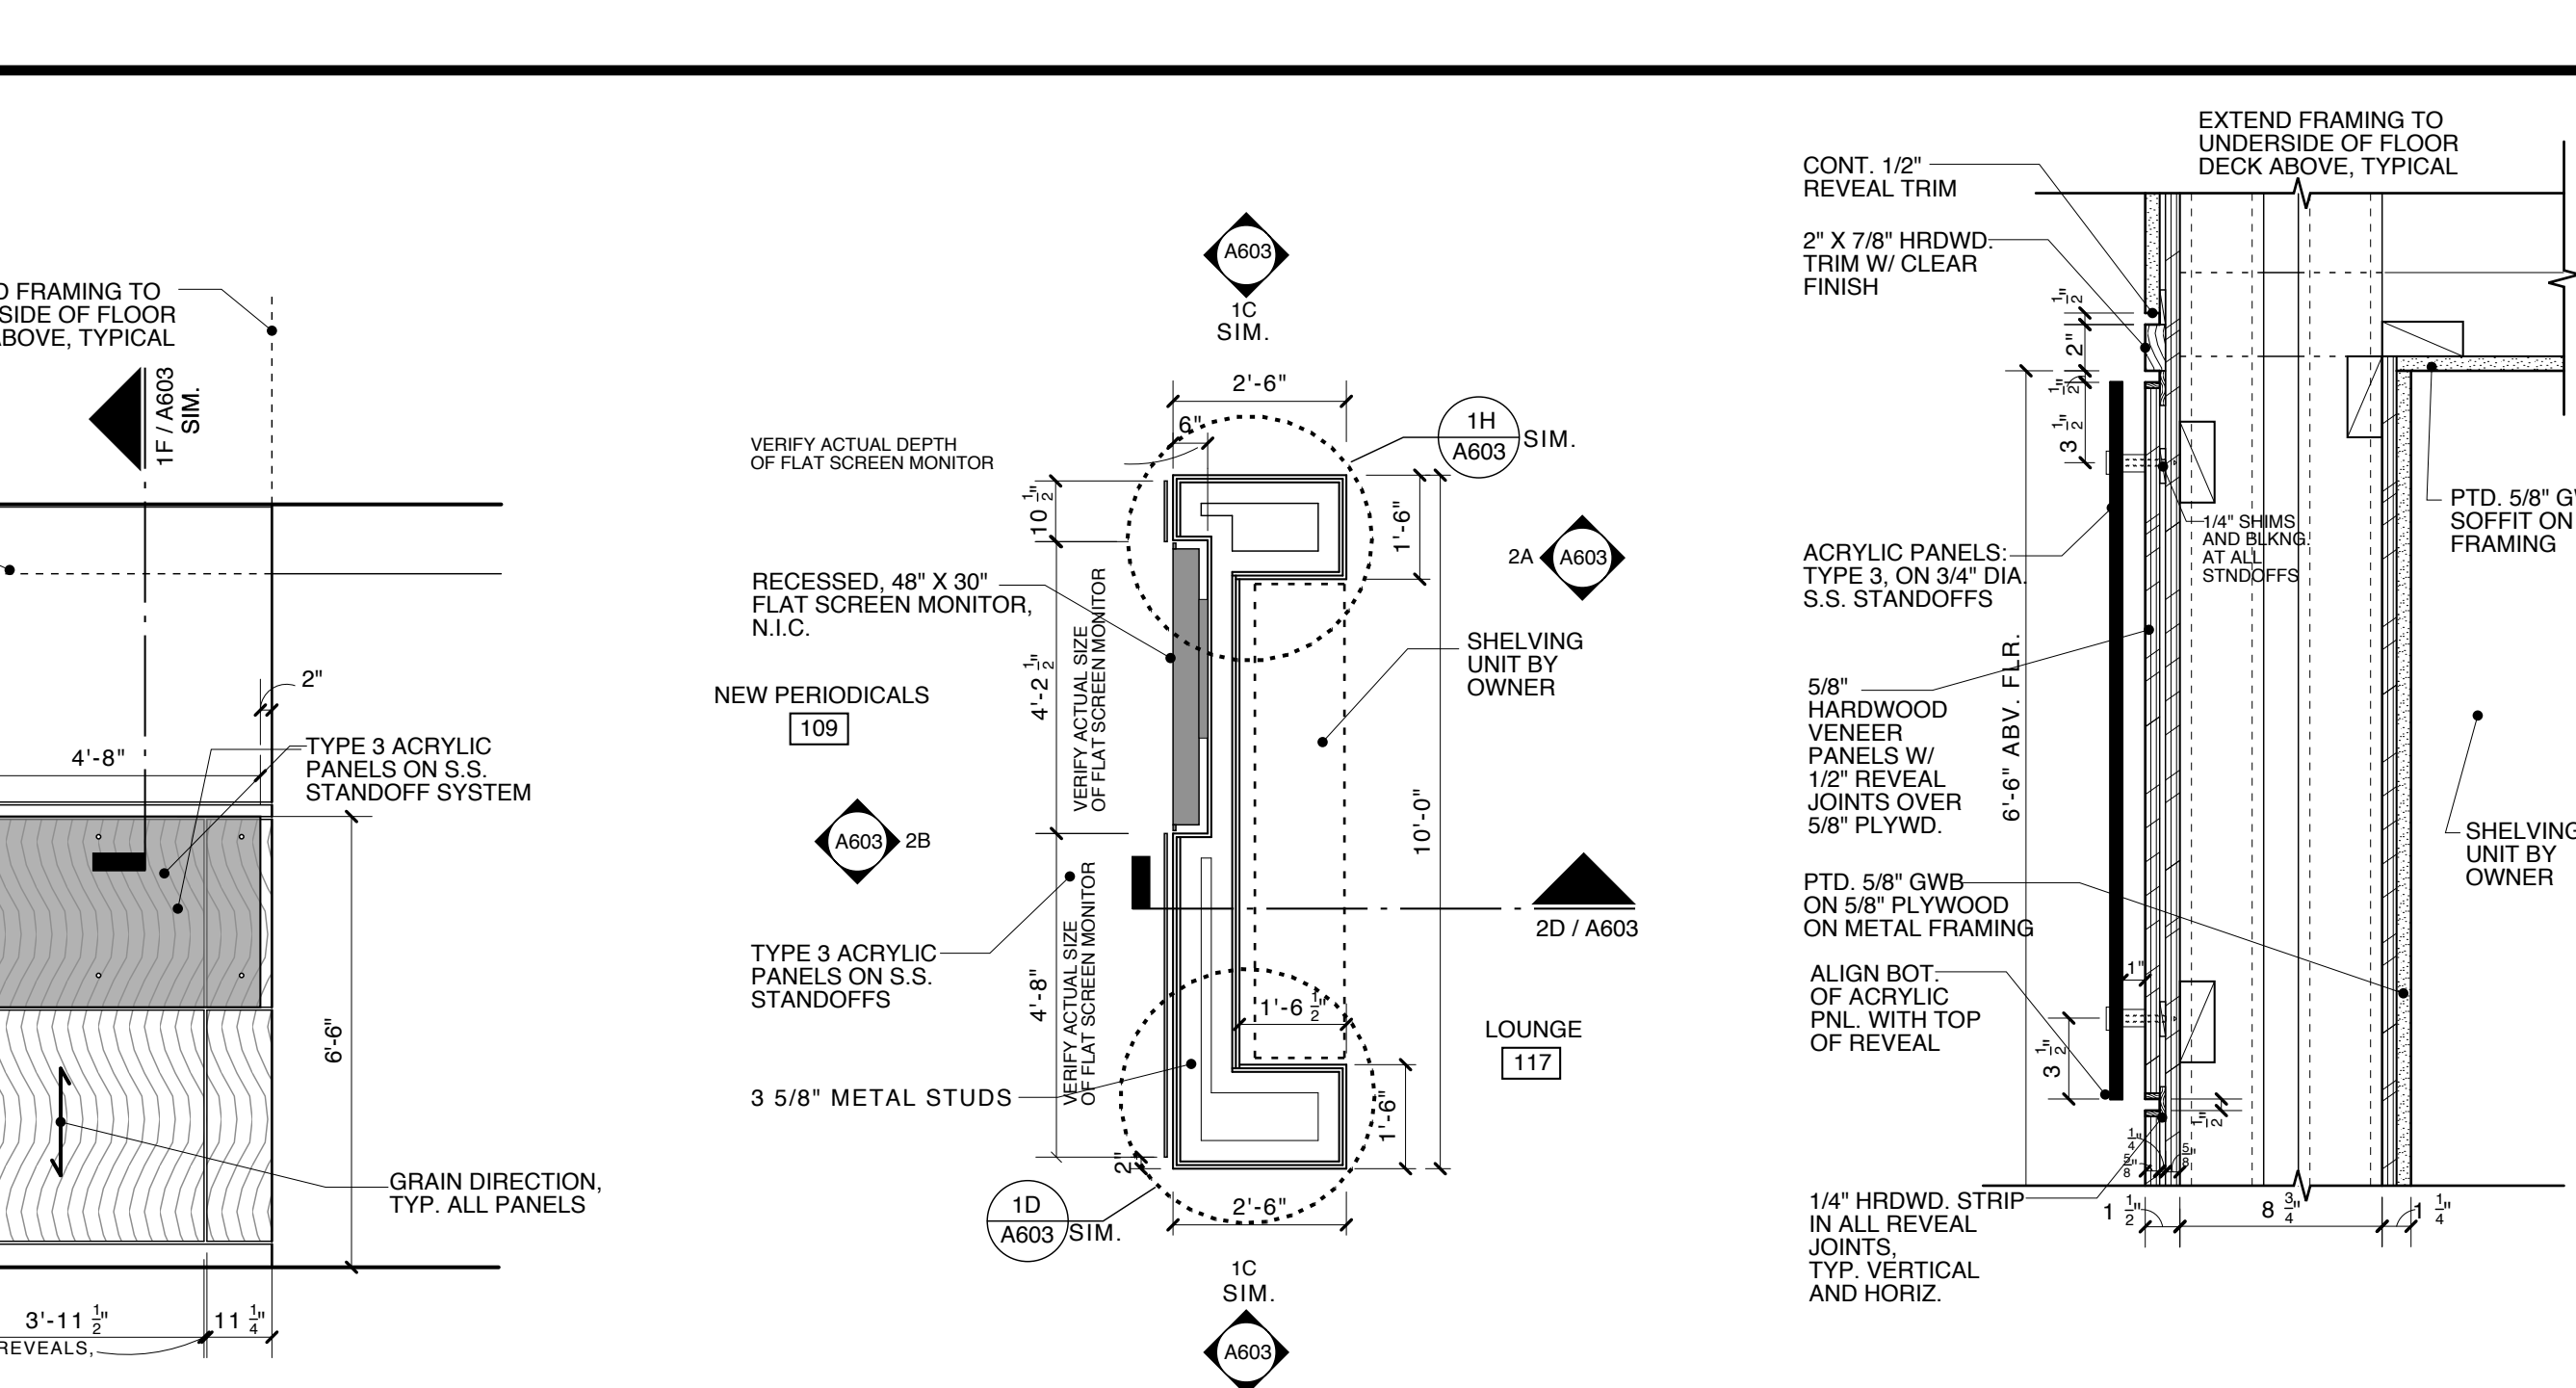


**G WALL SECTION**  
SCALE: 1 1/2" = 1'-0"


**4 INFORMATION WALL 'D' - AT ELEVATOR LOBBY 146**  
SCALE: AS NOTED

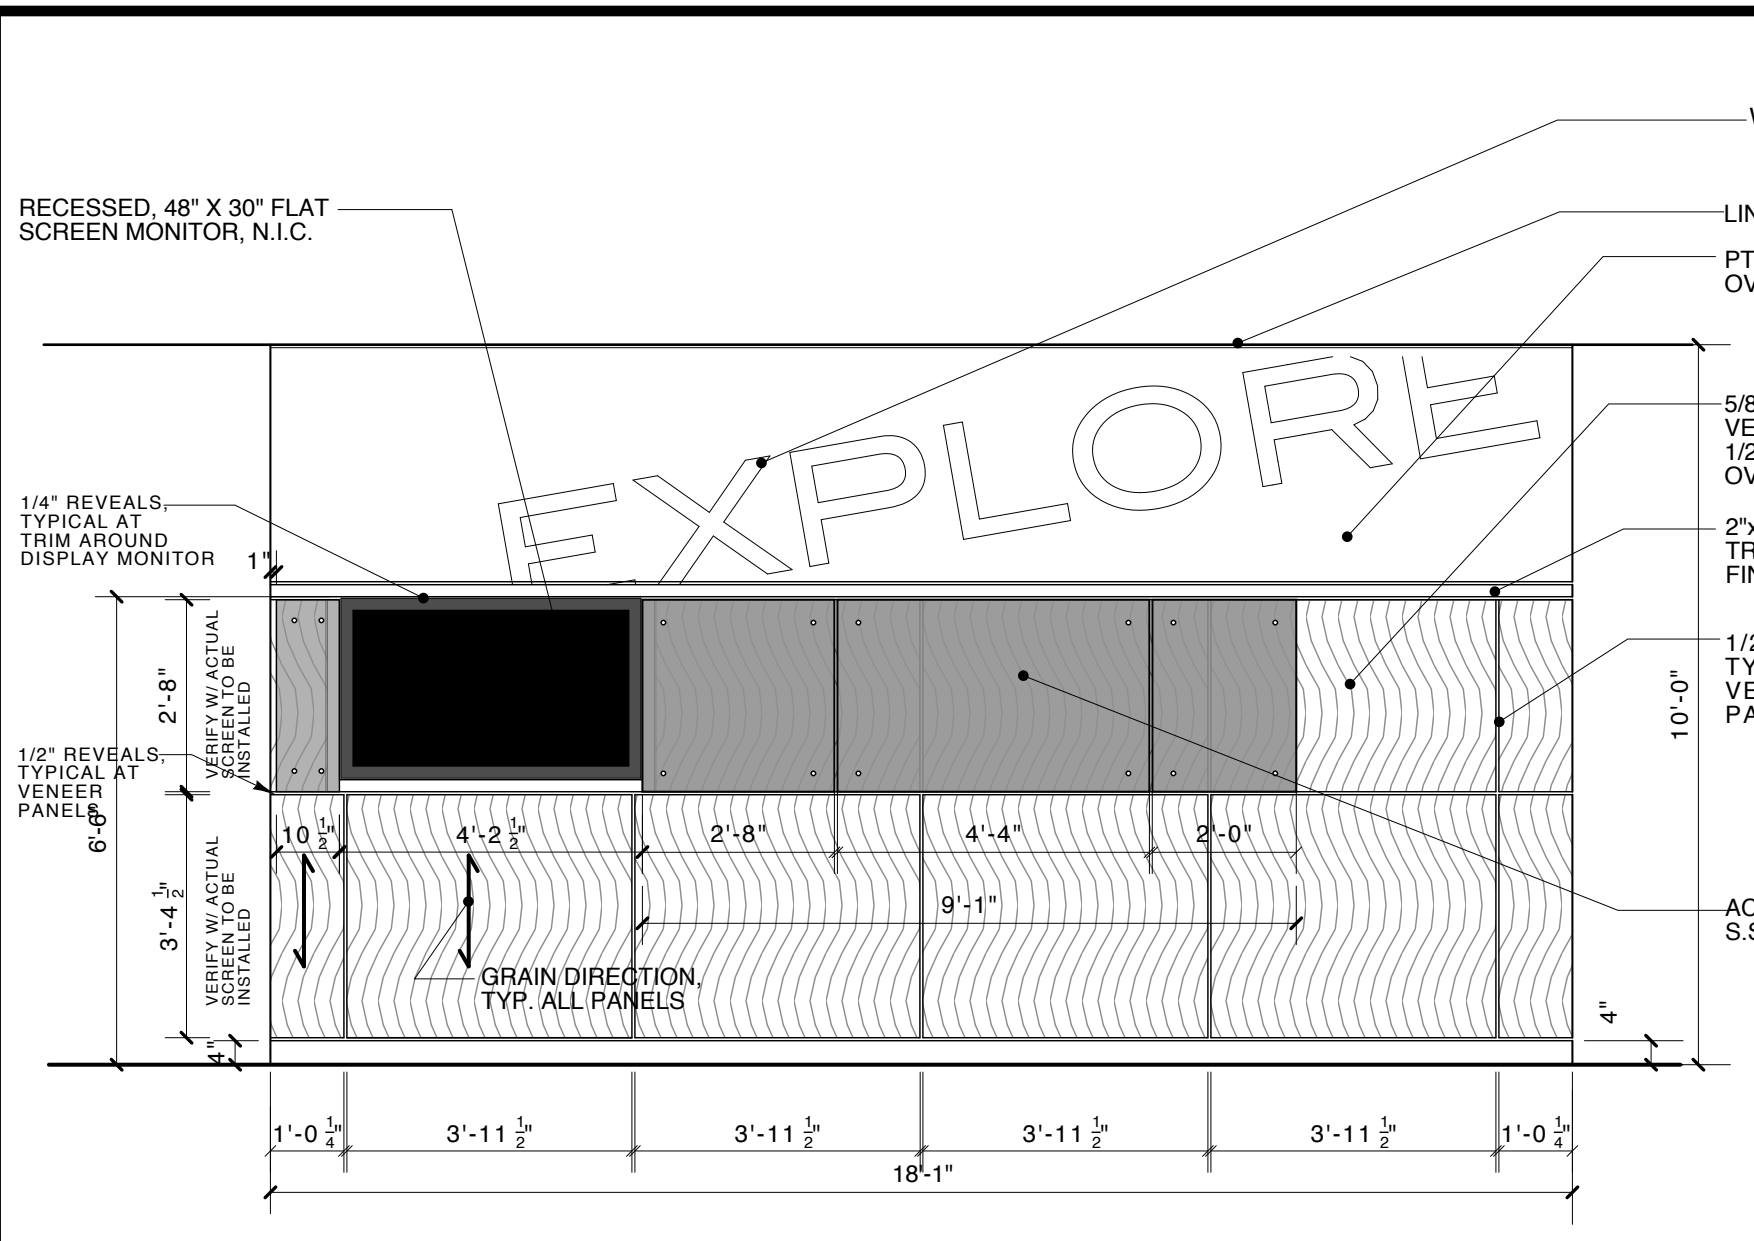

**A ELEVATION**  
SCALE: 3/8" = 1'-0"

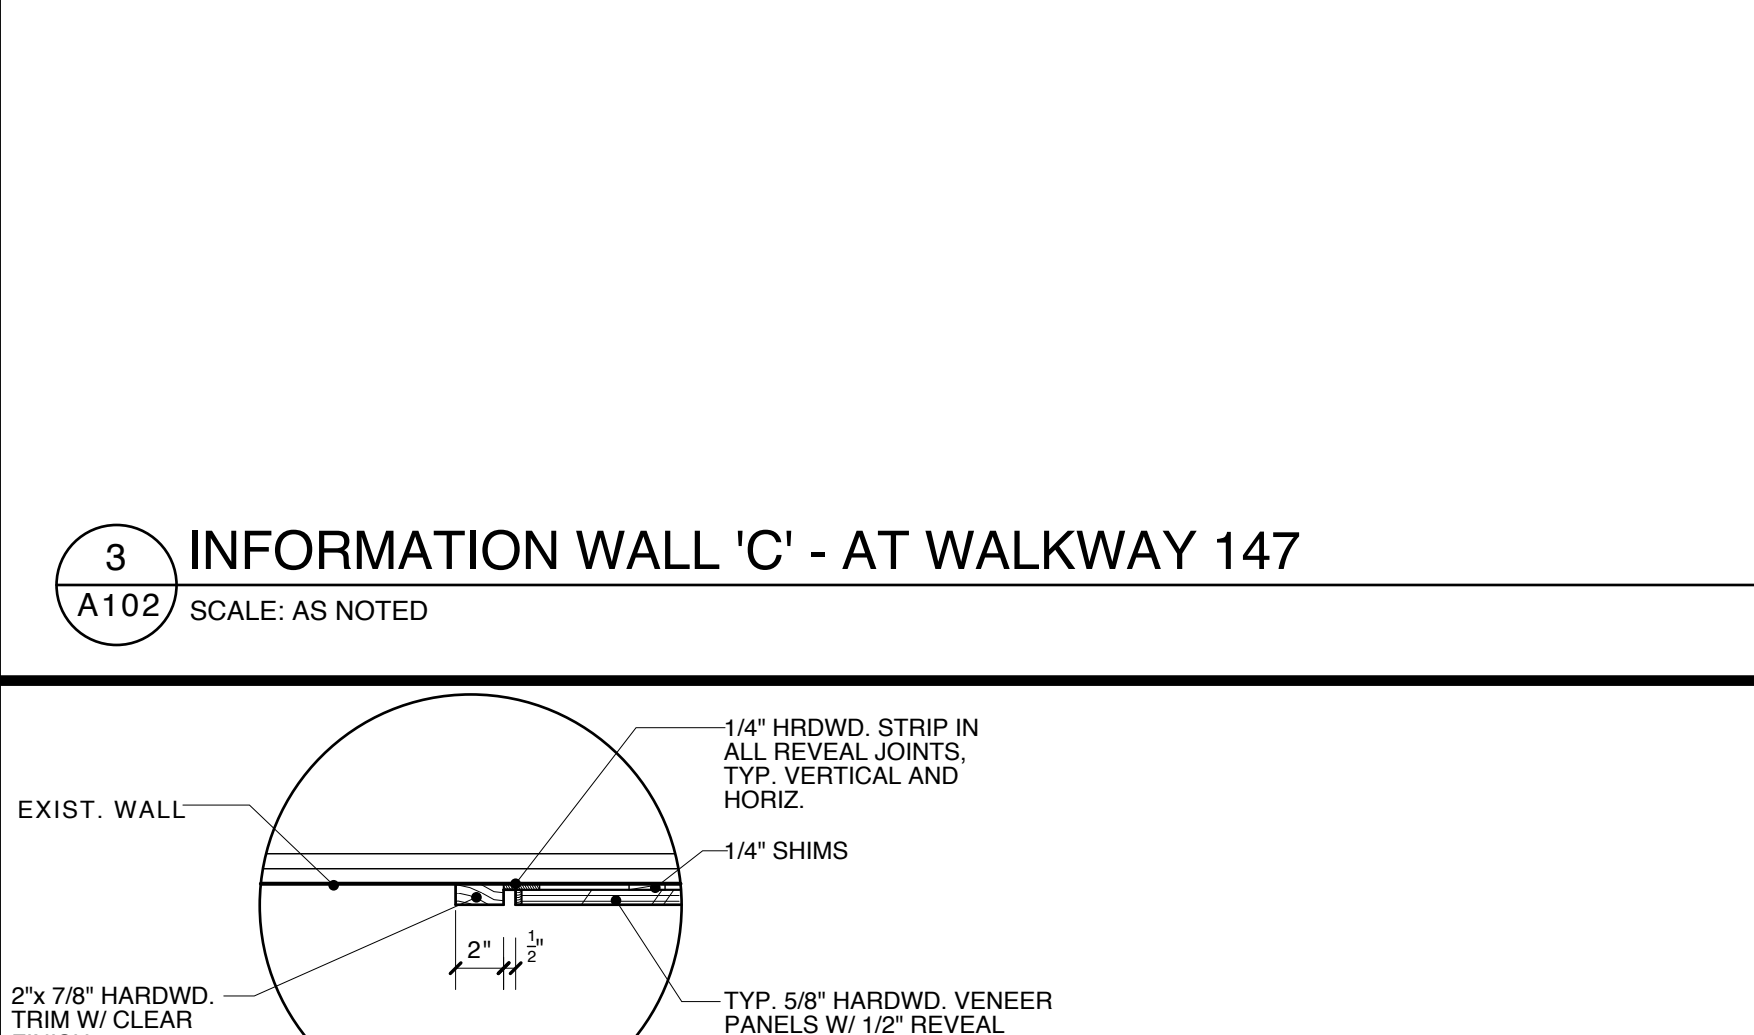


**B SIDE ELEVATION**  
SCALE: 3/8" = 1'-0"

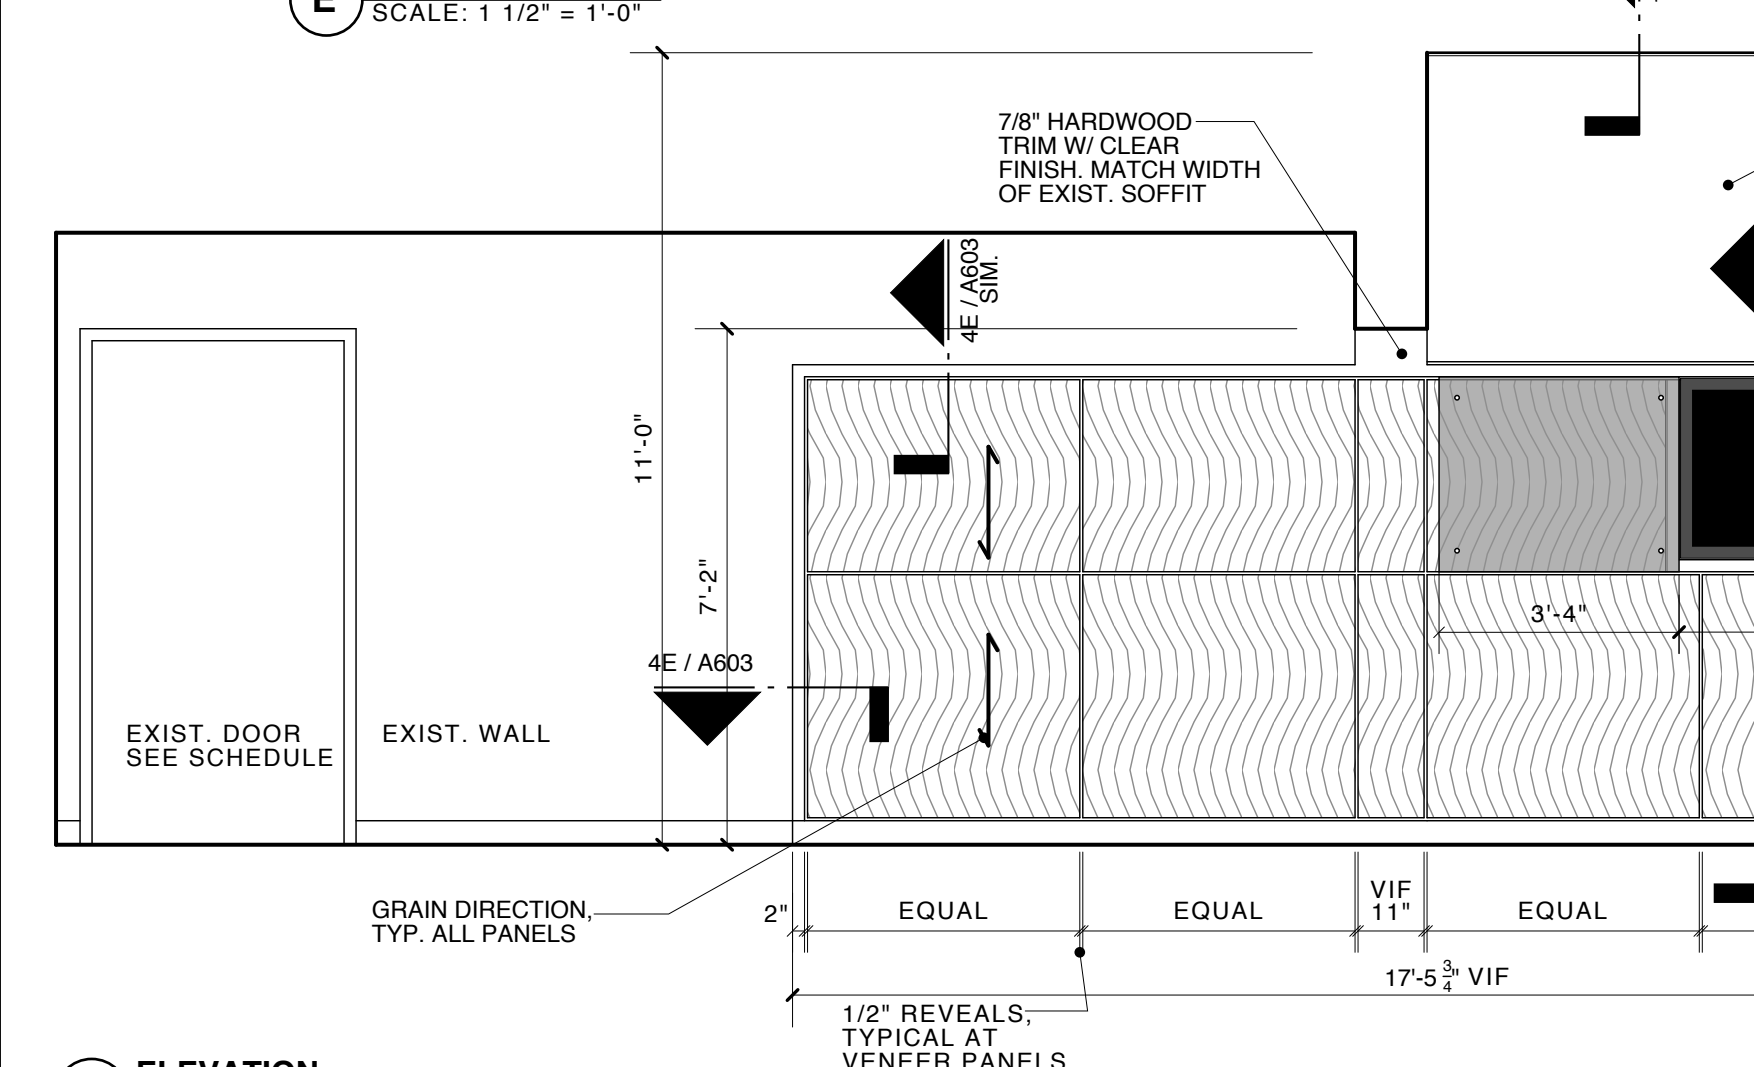


**E PLAN DETAIL**  
SCALE: 1 1/2" = 1'-0"

**3 INFORMATION WALL 'C' - AT WALKWAY 147**  
SCALE: AS NOTED

 


**A ELEVATION**  
SCALE: 3/8" = 1'-0"


**4 INFORMATION WALL 'D' - AT ELEVATOR LOBBY 146**  
SCALE: AS NOTED

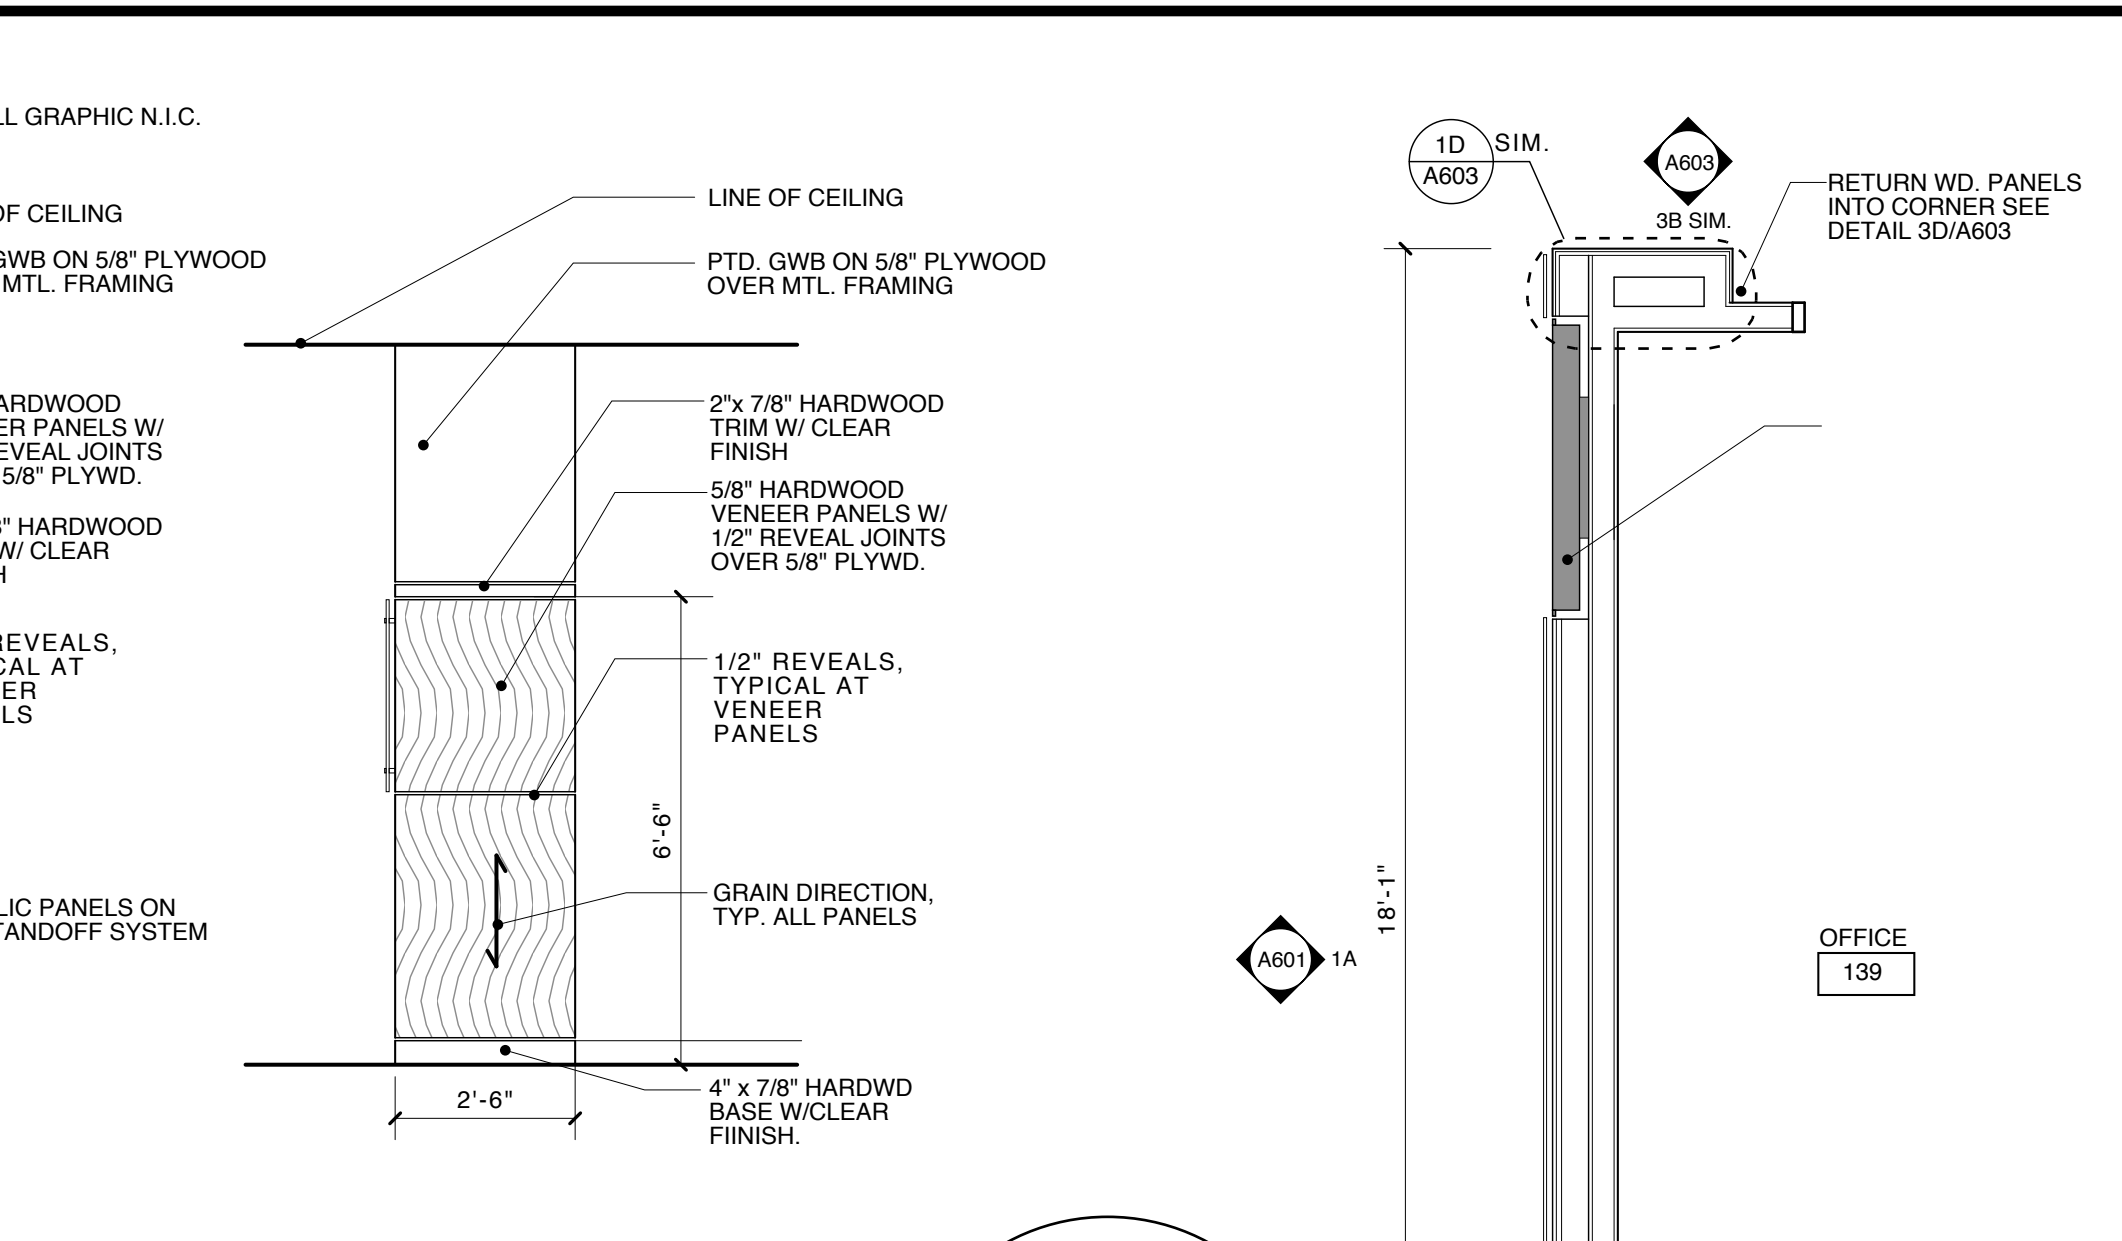

**B SIDE ELEVATION**  
SCALE: 3/8" = 1'-0"

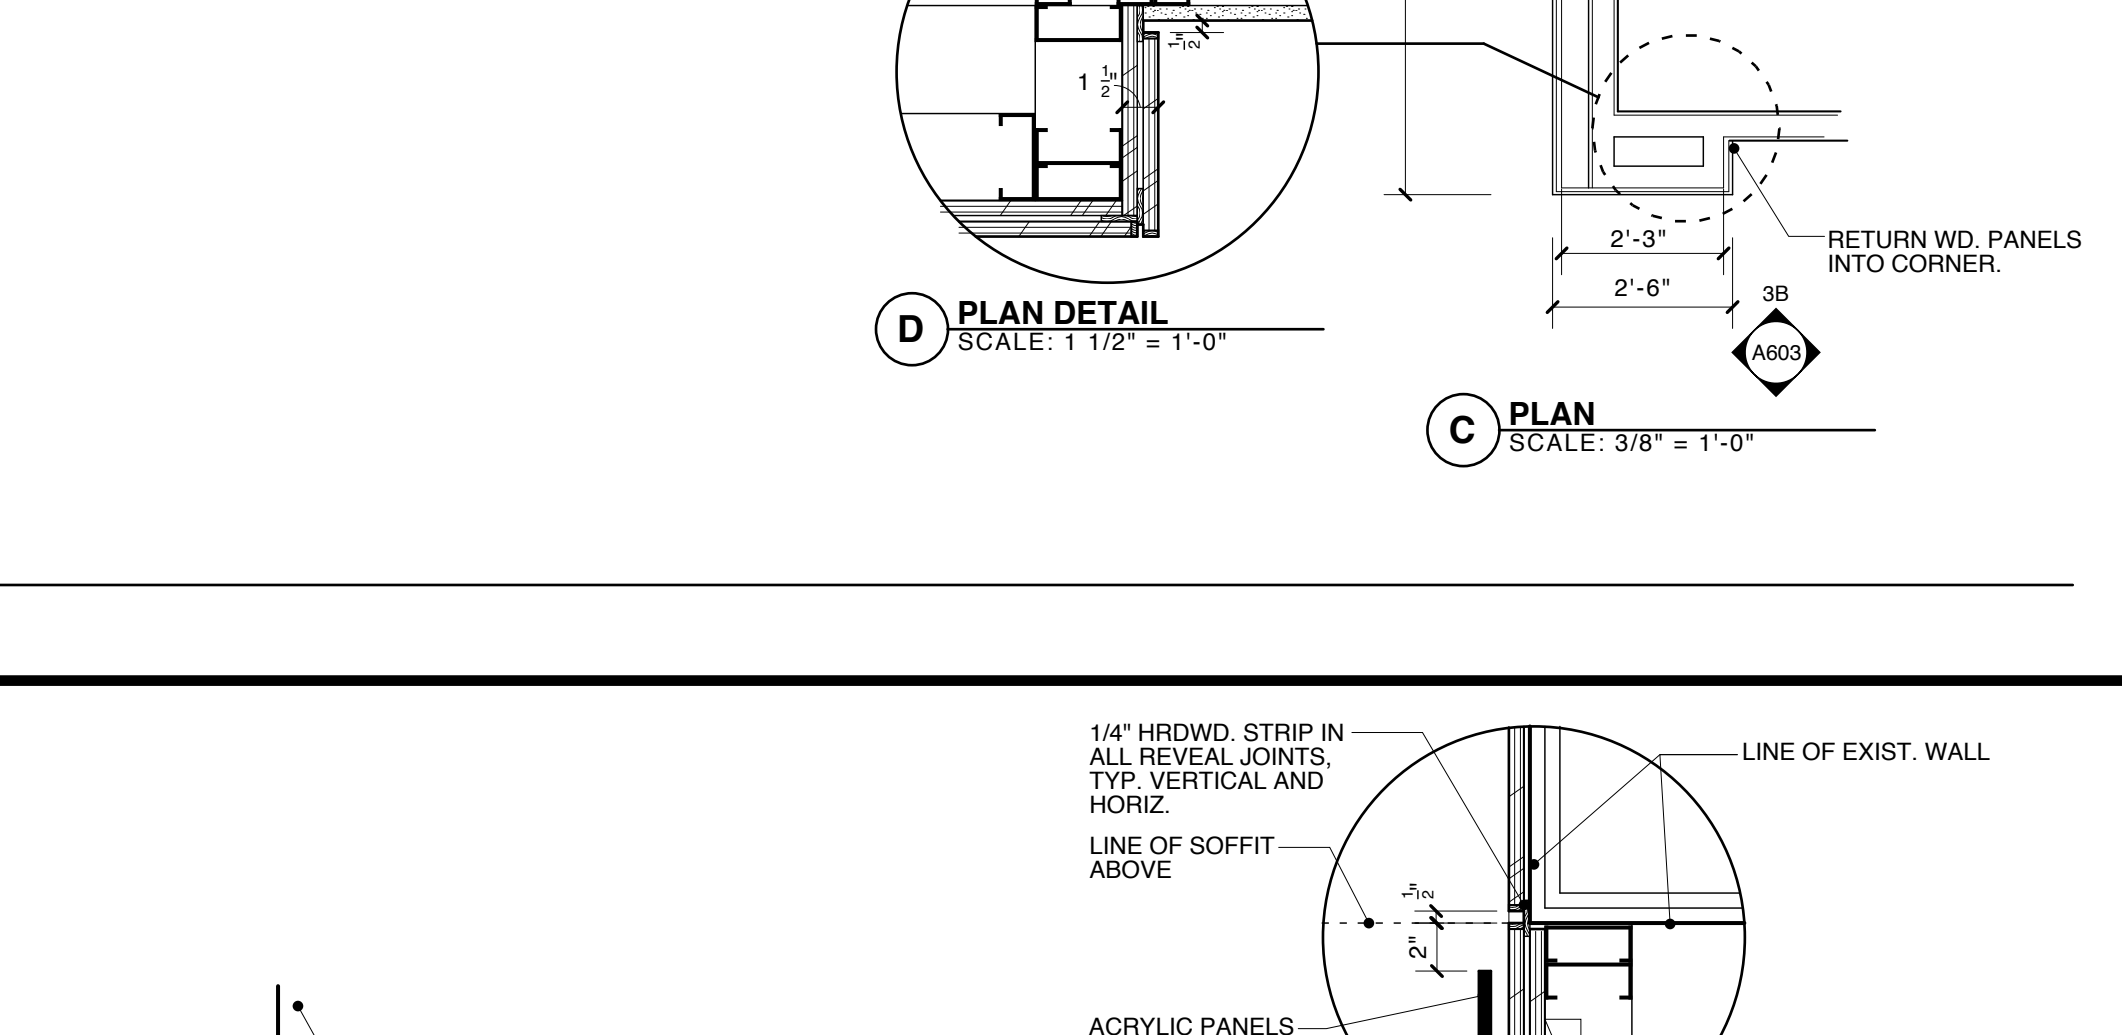


**D PLAN DETAIL**  
SCALE: 1 1/2" = 1'-0"

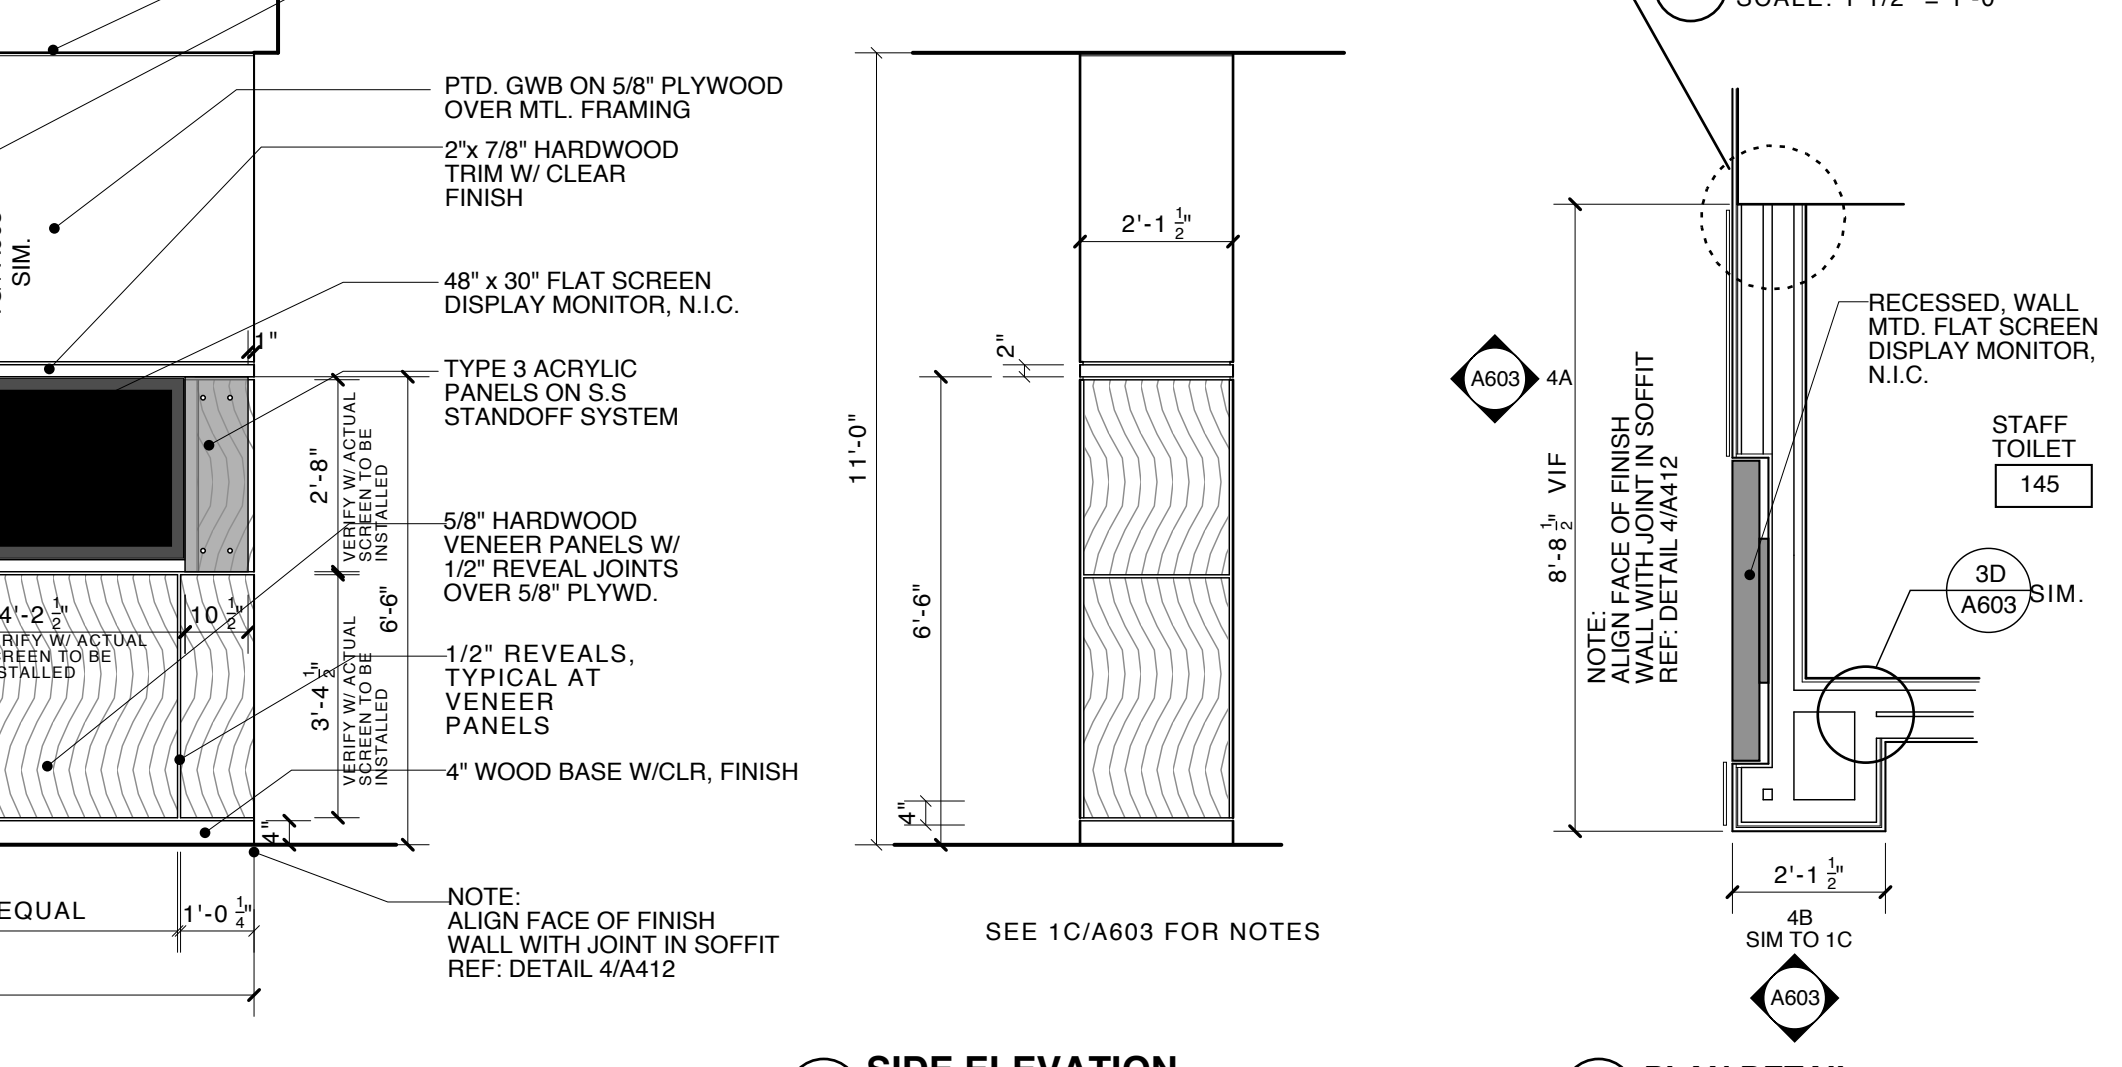

**C PLAN DETAIL**  
SCALE: 3/8" = 1'-0"

**3 INFORMATION WALL 'C' - AT WALKWAY 147**  
SCALE: AS NOTED

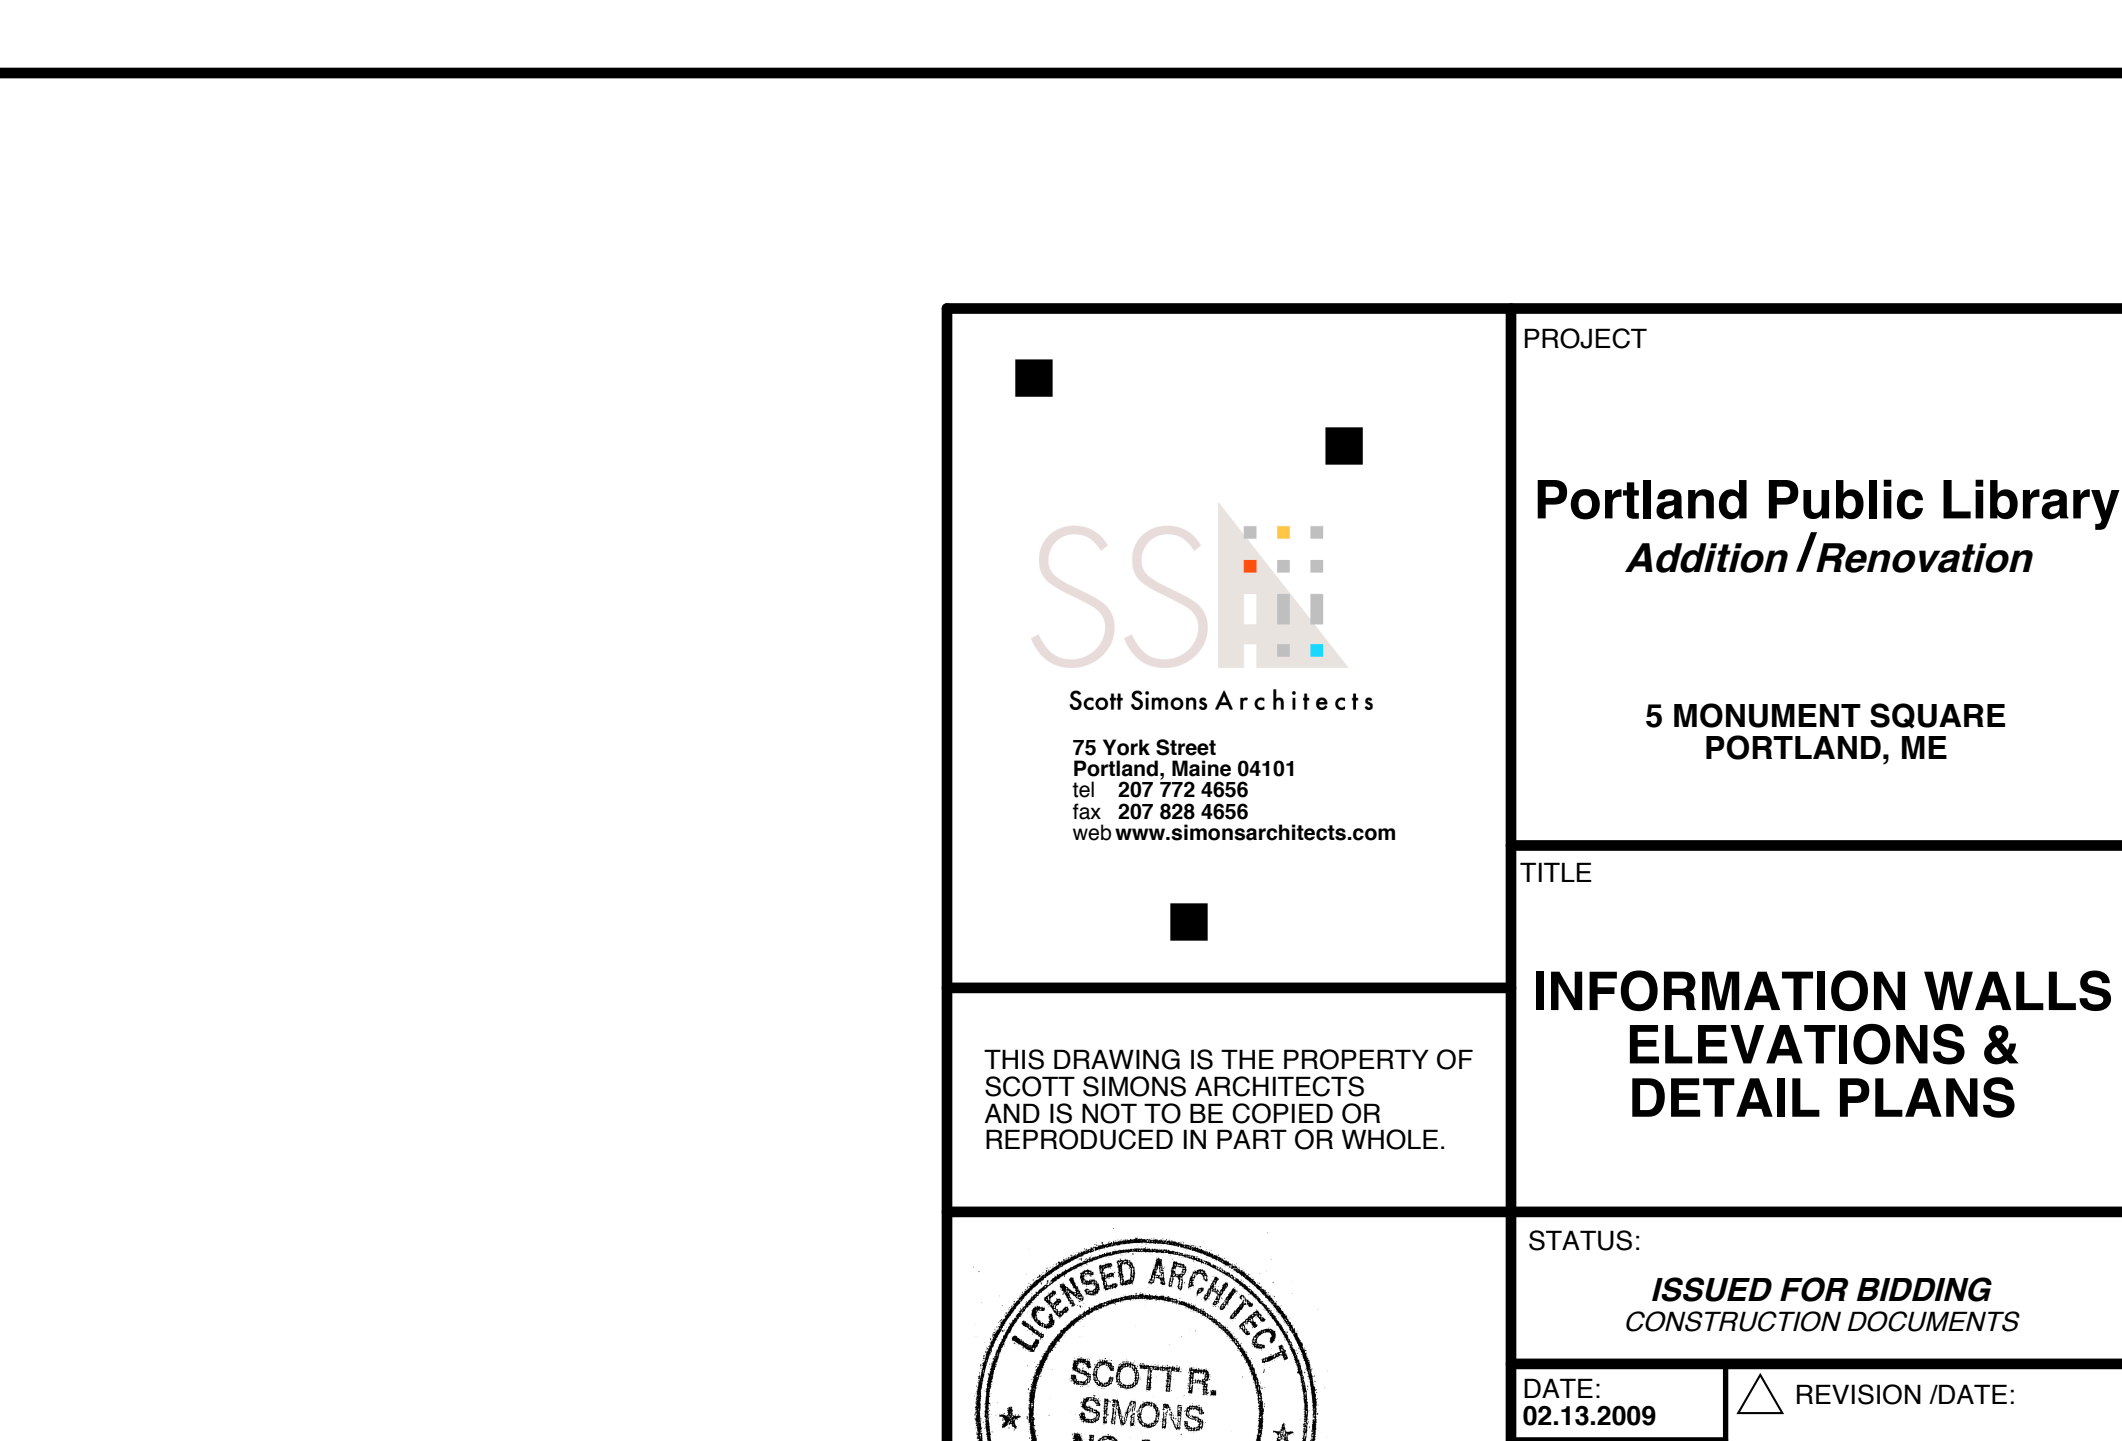

**B SIDE ELEVATION**  
SCALE: 3/8" = 1'-0"

**3 INFORMATION WALL 'C' - AT WALKWAY 147**  
SCALE: AS NOTED

**A REAR ELEVATION: FACING LOUNGE 117**  
SCALE: 3/8" = 1'-0"

**B FRONT ELEVATION: FACING NEW PERIODICALS 109**  
SCALE: 3/8" = 1'-0"

**H PLAN DETAIL**  
SCALE: 1 1/2" = 1'-0"

**G WALL SECTION**  
SCALE: 1 1/2" = 1'-0"

**F SECTION AT ACT CEILING**  
SCALE: 1 1/2" = 1'-0"

**E PLAN**  
SCALE: 3/8" = 1'-0"

**A ELEVATION**  
SCALE: 3/8" = 1'-0"

**B SIDE ELEVATION**  
SCALE: 3/8" = 1'-0"

**E PLAN DETAIL**  
SCALE: 1 1/2" = 1'-0"

**B SIDE ELEVATION**  
SCALE: 3/8" = 1'-0"

**C PLAN DETAIL**  
SCALE: 3/8" = 1'-0"

<p>Scott Simons Architects 75 York Street Portland, Maine 04101 Tel: 207.772.4656 Fax: 207.628.4656 Web: www.simonsarchitects.com</p>	<p>PROJECT</p> <p><b>Portland Public Library Addition / Renovation</b></p> <p>5 MONUMENT SQUARE PORTLAND, ME</p>
	<p>TITLE</p> <p><b>INFORMATION WALLS ELEVATIONS &amp; DETAIL PLANS</b></p>
<p>STATUS:</p> <p><b>ISSUED FOR BIDDING</b> CONSTRUCTION DOCUMENTS</p>	<p>DATE: 02.13.2009</p> <p>SCALE:</p> <p>PROJECT NO: 2008-0030</p> <p>DRAWN BY:</p> <p>DWG NO: <b>A603</b></p>
<p>THIS DRAWING IS THE PROPERTY OF SCOTT SIMONS ARCHITECTS AND IS NOT TO BE COPIED OR REPRODUCED IN PART OR WHOLE.</p>	<p>REVISION DATE:</p> <p>2009 © Scott Simons Architects</p>