


2 TYPICAL DOOR AND WINDOW ELEVATION
1/4" = 1'-0"

ALL DOOR HARDWARE TO BE 'LEVER TYPE' HARDWARE


WALL TYPE

GRAPHIC DEPICTION		DESCRIPTION			
		- LAYER OF 5/8" G/WB - 3-5/8" LIGHT GAUGE STUDS 16" O.C. - 3-1/2" ACOUSTICAL SOUND BATT INSULATION - LAYER OF 5/8" G/WB			
TYPE	FIRE RATING	UL NUMBER	STC RATING	IIC RATING	
NA	N/A	N/A	N/A	N/A	

- GENERAL NOTES:
- 1.) REPAIR AND PAINT ALL WALLS
 - 2.) REPLACE ALL CARPET WITH NEW
 - 3.) REPLACE ALL BASEBOARD WITH NEW
 - 4.) REPLACE ALL ACT CEILING TILES
 - 5.) REPLACE ALL LIGHTING
 - 6.) REMOVE / REPLACE THERMOSTATS AS REQUIRED
 - 7.) G.C. TO REVIEW OPERATION OF EXISTING EXTERIOR WINDOWS AND PROPOSE ANY POSSIBLE UPGRADE OPTIONS TO OWNER
 - 8.) ALL INTERIOR WINDOWS TO HAVE TEMPERED GLAZING

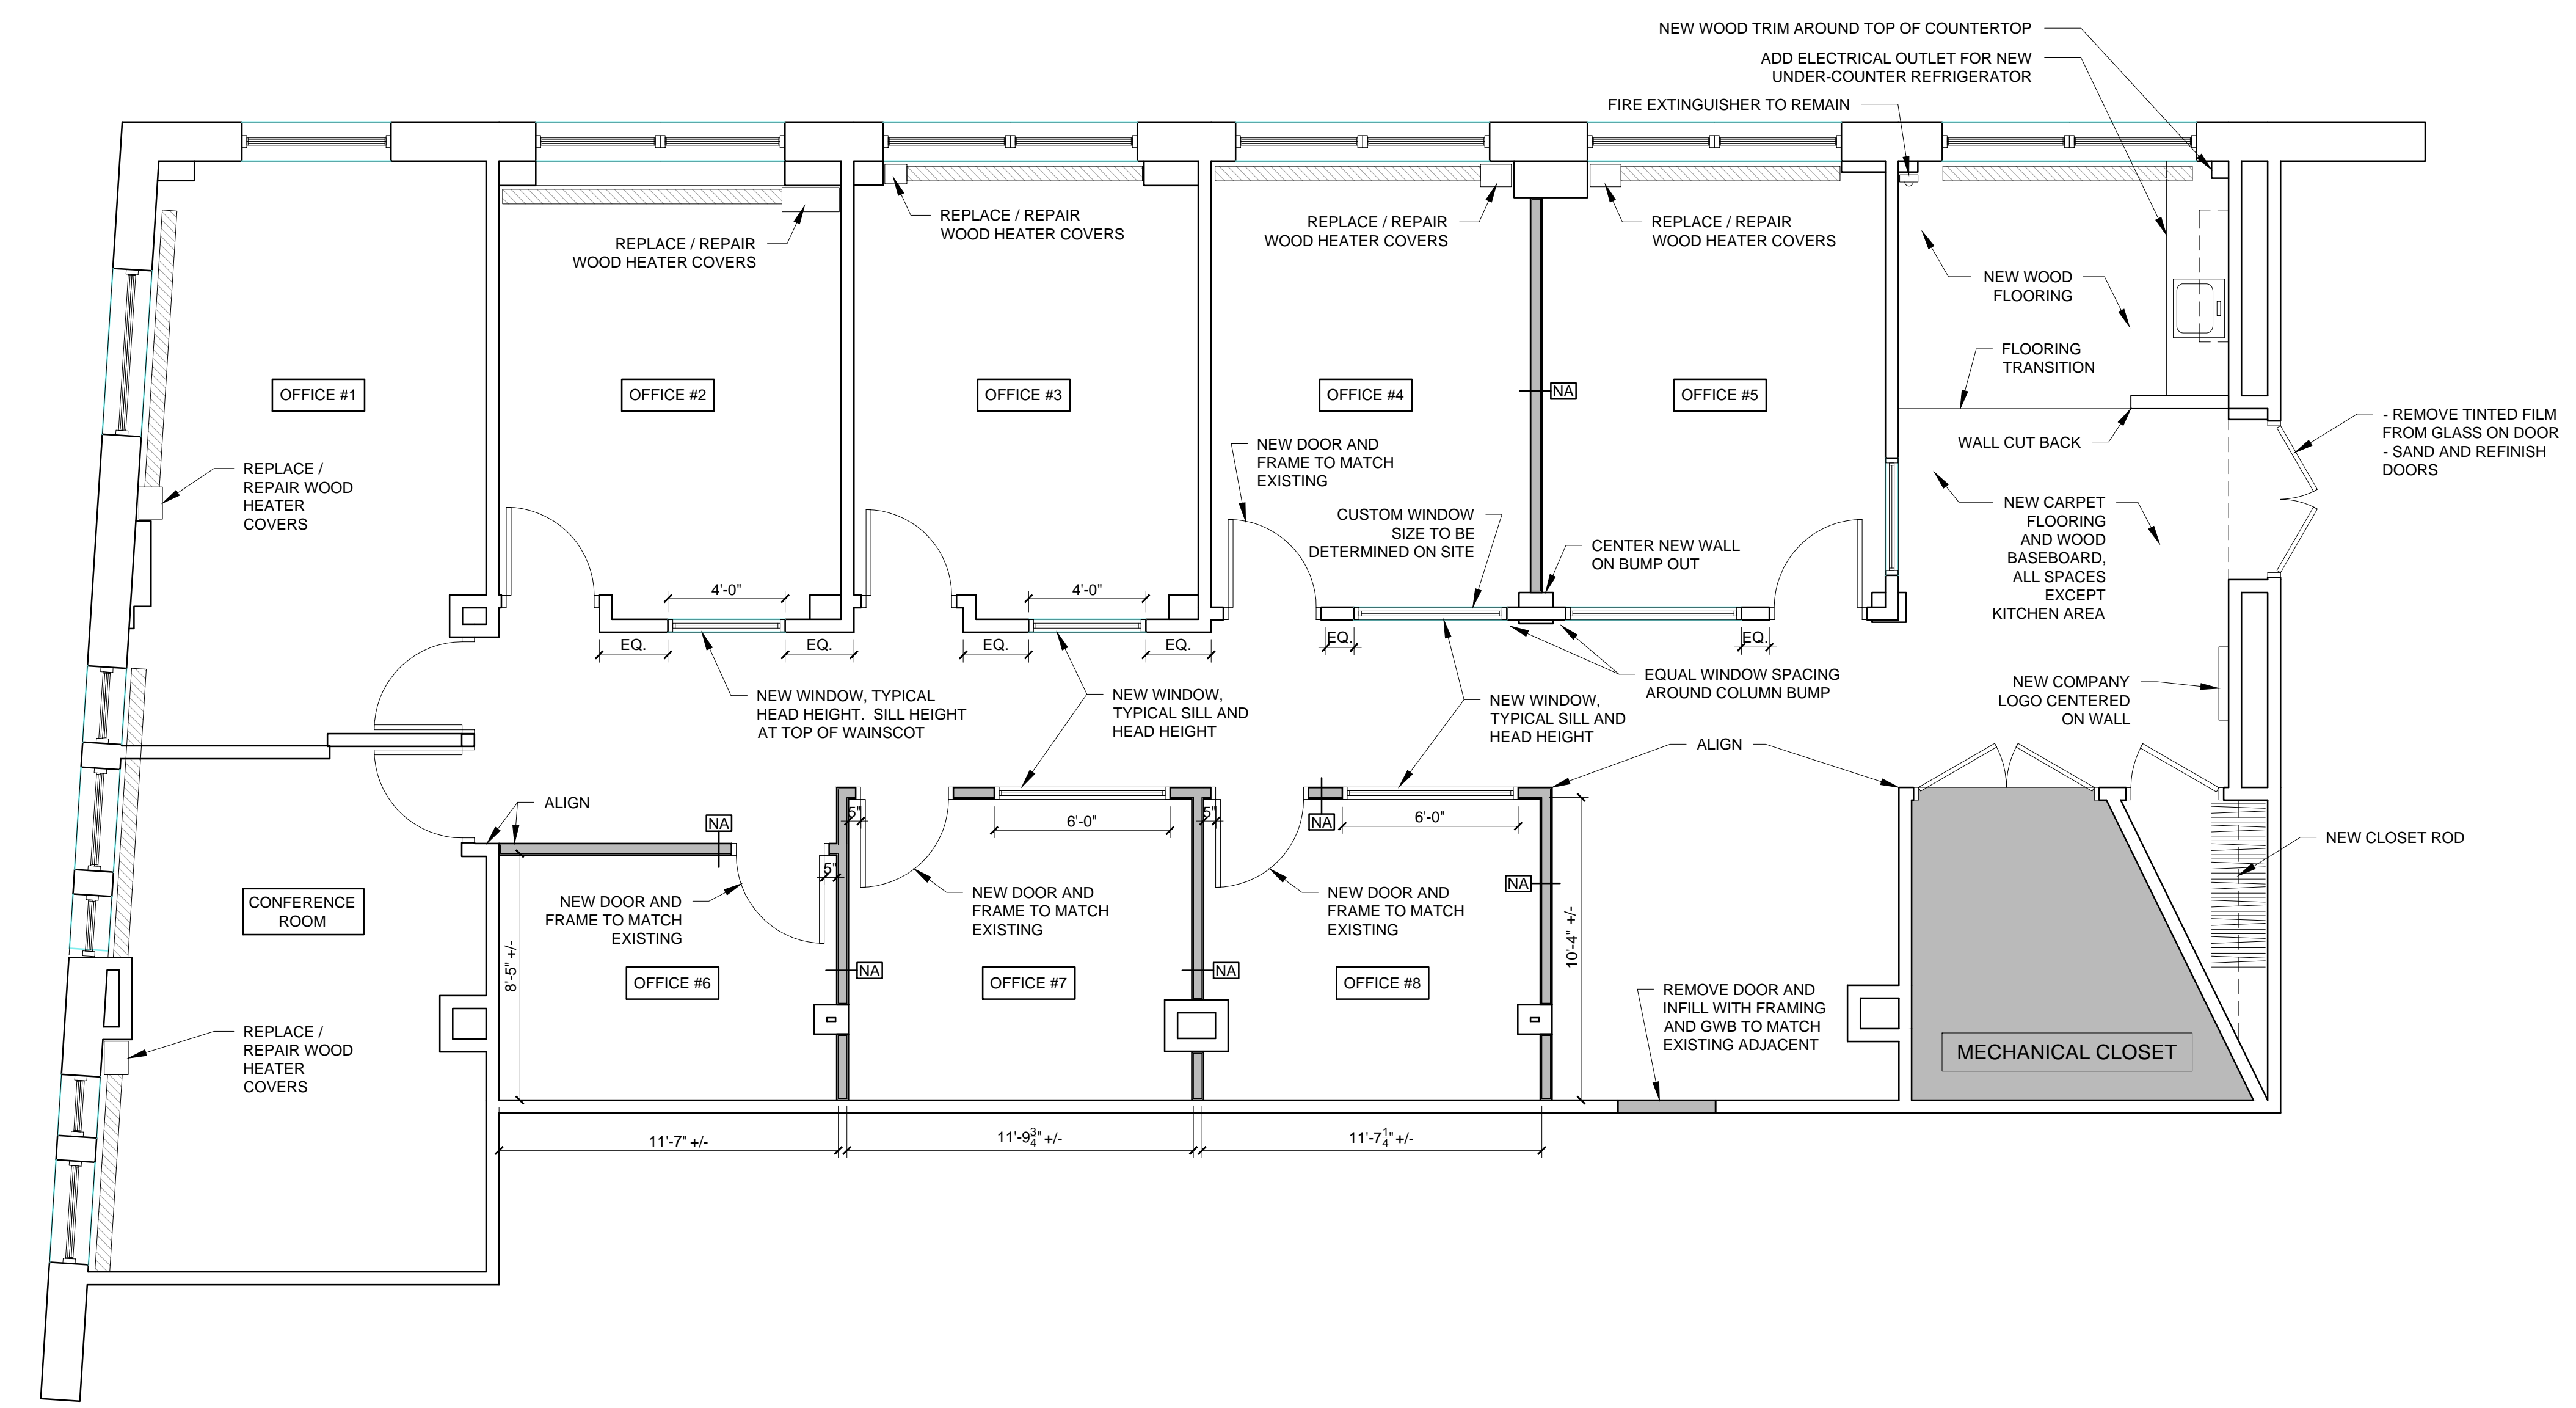

1 FLOOR PLAN
1/4" = 1'-0"

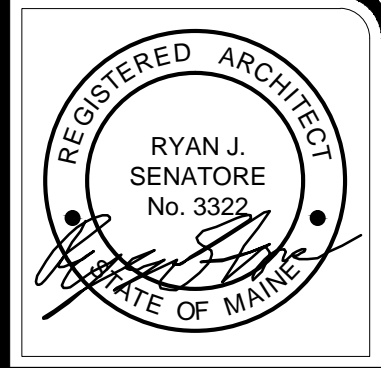

© 2016 RYAN SENATORE ARCHITECTURE

OFFICE RENOVATION
465 CONGRESS STREET, 7TH FLOOR, SUITE 702
PORTLAND, MAINE



RYAN SENATORE ARCHITECTURE
565 CONGRESS STREET
PORTLAND, MAINE 04101
207-650-6414
senatorearchitecture.com

CONSULTANTS:

REVISIONS:
1 REVISION #1 - 10/3/16

DATE: 27 JULY 2016

PROJECT No. 1636

DRAWN BY: RRT

CHECKED BY: RJS

SCALE: AS NOTED

SHEET TITLE:
FLOOR PLAN

A1-0