



General Building Permit Application

If you or the property owner owes real estate or personal property taxes or user charges on any property within the City, payment arrangements must be made before permits of any kind are accepted.

Address/Location of Construction: <u>415 Congress St, 5 Floor,</u>		
Total Square Footage of Proposed Structure: _____		
Tax Assessor's Chart, Block & Lot Chart# <u>27</u> Block# <u>B</u> Lot# <u>7</u>	Applicant Name: Address <u>Ashby Team, LLC</u> <u>415 Congress St.</u> City, State & Zip <u>Portland, ME. 04101</u>	Telephone: <u>207-797-0000</u> Email: <u>sheldon@ashbyrealestate</u>
Lessee/Owner Name: (if different than applicant) Address: City, State & Zip: Telephone E-mail:	Contractor Name: (if different from Applicant) Address: <u>same</u> City, State & Zip: Telephone E-mail:	Cost of Work: \$ <u>10,000</u> <i>MEINE.COM</i> C of O Fee: \$ _____ Historic Rev \$ _____ Total Fees: \$ _____
Current Use (i.e. single family) <u>OFFICE</u>		
If vacant, what was the previous use? <u>OFFICE</u>		
Proposed Specific use: <u>OFFICE</u>		
Is property part of a subdivision? If yes, please Name <u>NO</u>		
Project description: <u>Interior Renovation Fit Up. Partition OFF. Stairway to 4th Floor. Partition Library in half to create 2 conference rooms. Partition OFFICE 8 & 9 to create OFFICE 8A, Partition OFFICE 4 & 5 to create 5A, New Breakroom.</u> <i>3 New Rooms</i>		
Who should we contact when the permit is ready: <u>Sheldon Ashby</u>		
Address: <u>415 Congress St. Suite 205</u>		
City, State & Zip: <u>Portland ME. 04101</u>		
E-mail Address: <u>sheldon@ashbyrealestate.com</u>		
Telephone: <u>207-797-0000</u>		

Please submit all of the information outlined on the applicable checklist. Failure to do so causes an automatic permit denial.

In order to be sure the City fully understands the full scope of the project, the Department may request additional information prior to the issuance of a permit. For further information or to download copies of this form and other applications visit the Department of Permitting and Inspections on-line at www.portlandmaine.gov, or stop by the office, room 315 City Hall or call 874-8703.

I hereby certify that I am the Owner of record of the named property, or that the owner of record authorizes the proposed work and that I have been authorized by the owner to make this application as his/her authorized agent. I agree to conform to all applicable laws of this jurisdiction. In addition, if a permit for work described in this application is issued, I certify that the Code Official's authorized representative shall have the authority to enter all areas covered by this permit at any reasonable hour to enforce the provisions of the codes applicable to this permit.

Signature: <u>Sheldon Ashby</u>	Date: <u>10/6/16</u>
---------------------------------	----------------------

This is not a permit; you may not commence ANY work until the permit is issued.



Department of Permitting and Inspections

Electronic Signature and Fee Payment Confirmation

Notice: Your electronic signature is considered a legal signature per state law.


By digitally signing the attached document(s), you are signifying your understanding that this is a legal document and your electronic signature is considered a **legal signature** per Maine state law. You are also signifying your intent on paying your fees by the selections below.

1. Once the complete application package has been received by us, and entered into the system
2. You will receive an e-mailed invoice from our office which signifies that your electronic permit application and corresponding paperwork have been entered, ready for payment, to begin the process.
3. You then have the following four (4) payment options:

- provide an on-line electronic check or credit/debit card (we accept American Express, Discover, VISA, and MasterCard) payment
- call the Inspections Office at (207) 874-8703 and speak to an administrative representative to provide a credit/debit card payment over the phone
- hand-deliver a payment method to the Inspections Office, Room 315, Portland City Hall
- deliver a payment method through the U.S. Postal Service, at the following address:

**City of Portland
Department of Permitting and Inspections
389 Congress Street, Room 315
Portland, Maine 04101**


By signing below, I understand the review process starts only once my payment has been received. After all approvals have been met and completed, I will then be issued my permit and it will be sent via e-mail. *No work shall be started until I have received my permit.*

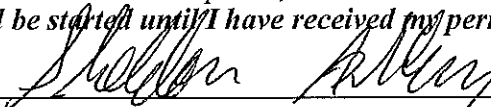Applicant Signature:  Date: 10/16/17

I have provided digital copies and sent them on:

Date: _____

NOTE: All electronic paperwork must be delivered to buildinginspections@portlandmaine.gov or by physical means ie; a thumb drive or CD to the office.

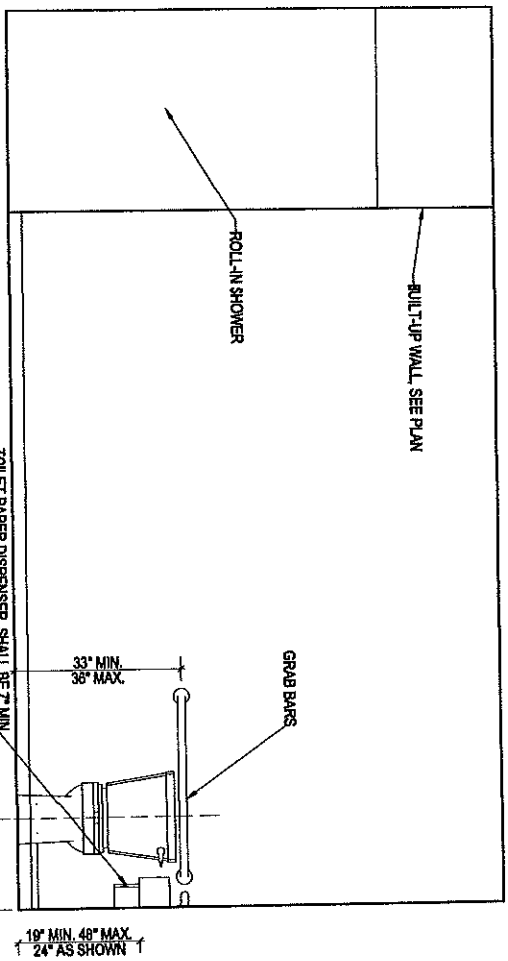


3 ELEVATION
1/2" = 1'-0"

NOTE:
- Paint All Wall Surfaces
- Existing Ceiling to Remain

FIXTURE LIST:

- Two-Handle Lavatory Faucet
Model: 6215
Mfg: Moen Commercial
- Lavatory Wall-Hung Lavatory
Model: 0355.012
Color: White
American Standard
- Cadet Elongated Pressure-Assisted
Toilet 1.6 GPM/0.1 LPF
Model: 2462.016
Color: White
American Standard
- ADA Mirror
- ADA Grab Bars
- Toilet Paper Dispenser
- Paper Towel Dispenser
- Roll-In Shower: Laurel Mountain Antimicrobial
Barnes Free Shower, Model #
LM6338BF-PPCPK1.5004

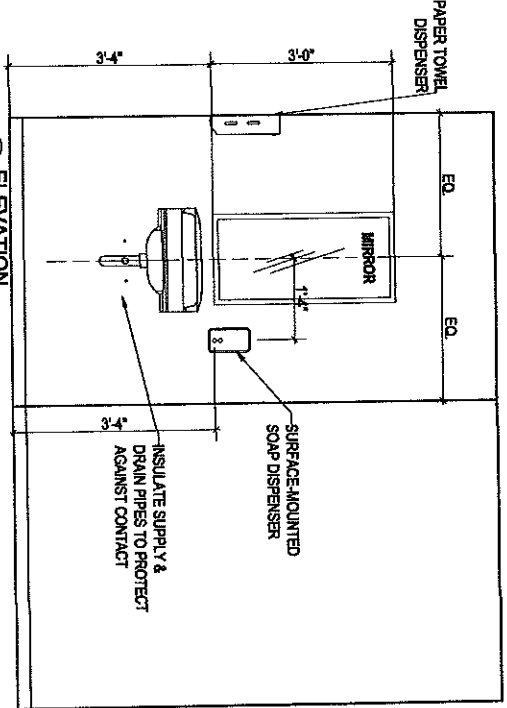

2 ELEVATION
1/2" = 1'-0"

CANAL STUDIO

One Canal Plaza, Suite 808
Portland, Maine 04121

207.853.2175
207.853.2176
canalstudio.com

Scale: 1/2" = 1'-0"

Project Title: **Fifth Level ADA Toilet Renovation**


CSS Project No.: 16005

MARK	Date	Description

Project Status: **For Construction**

Drawing Title: **Floor Plan/Elevation**

Drawing Number: **A101**

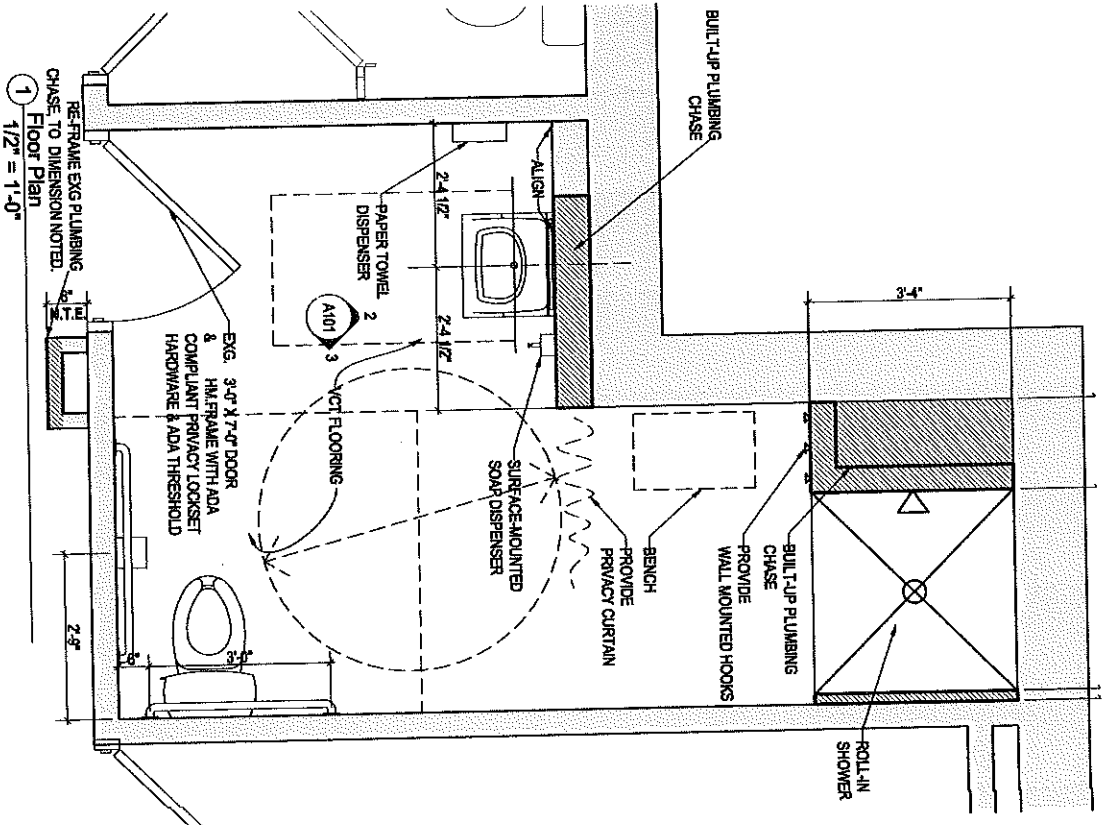

1 FLOOR PLAN
1/2" = 1'-0"

10.06.2016