


© 2005 TFH ARCHITECTS

# CHESTNUT STREET LOFTS

URBAN REVITALIZATION PROJECT  
BY CHESTNUT STREET LLC.  
PORTLAND, MAINE

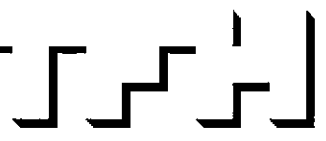

TFH ARCHITECTS  
100 COMMERCIAL STREET  
PORTLAND MAINE 04101  
TELEPHONE 207 775 6141  
ARCHITECTURE PLANNING

CONSULTANTS:  
**CIVIL:**  
Land Use Consultants  
955 Riverside Street  
Portland, ME 04103  
207-878-5313  
**STRUCTURAL:**  
Structural Design Consulting  
22 Oakmont Drive  
Old Orchard Beach, ME 04064  
207-934-8038  
**MECHANICAL:**  
Whitney Engineering  
10 Danforth Street  
Portland, ME 04101  
207-874-7449  
**ELECTRICAL:**  
Dennett Engineering  
7 Bennett Road  
Fresno, ME 04532  
207-665-8475

REVISIONS:

2 100% CONSTRUCTION DOCUMENTS  
02.24.06

DATE:

PROJECT No. 0422


DRAWN BY: RJS

CHECKED BY: TST


SCALE: AS NOTED

SHEET TITLE:  
FIRST, SECOND  
THROUGH SIXTH  
FLOOR PLANS  
LIFE SAFETY PLAN



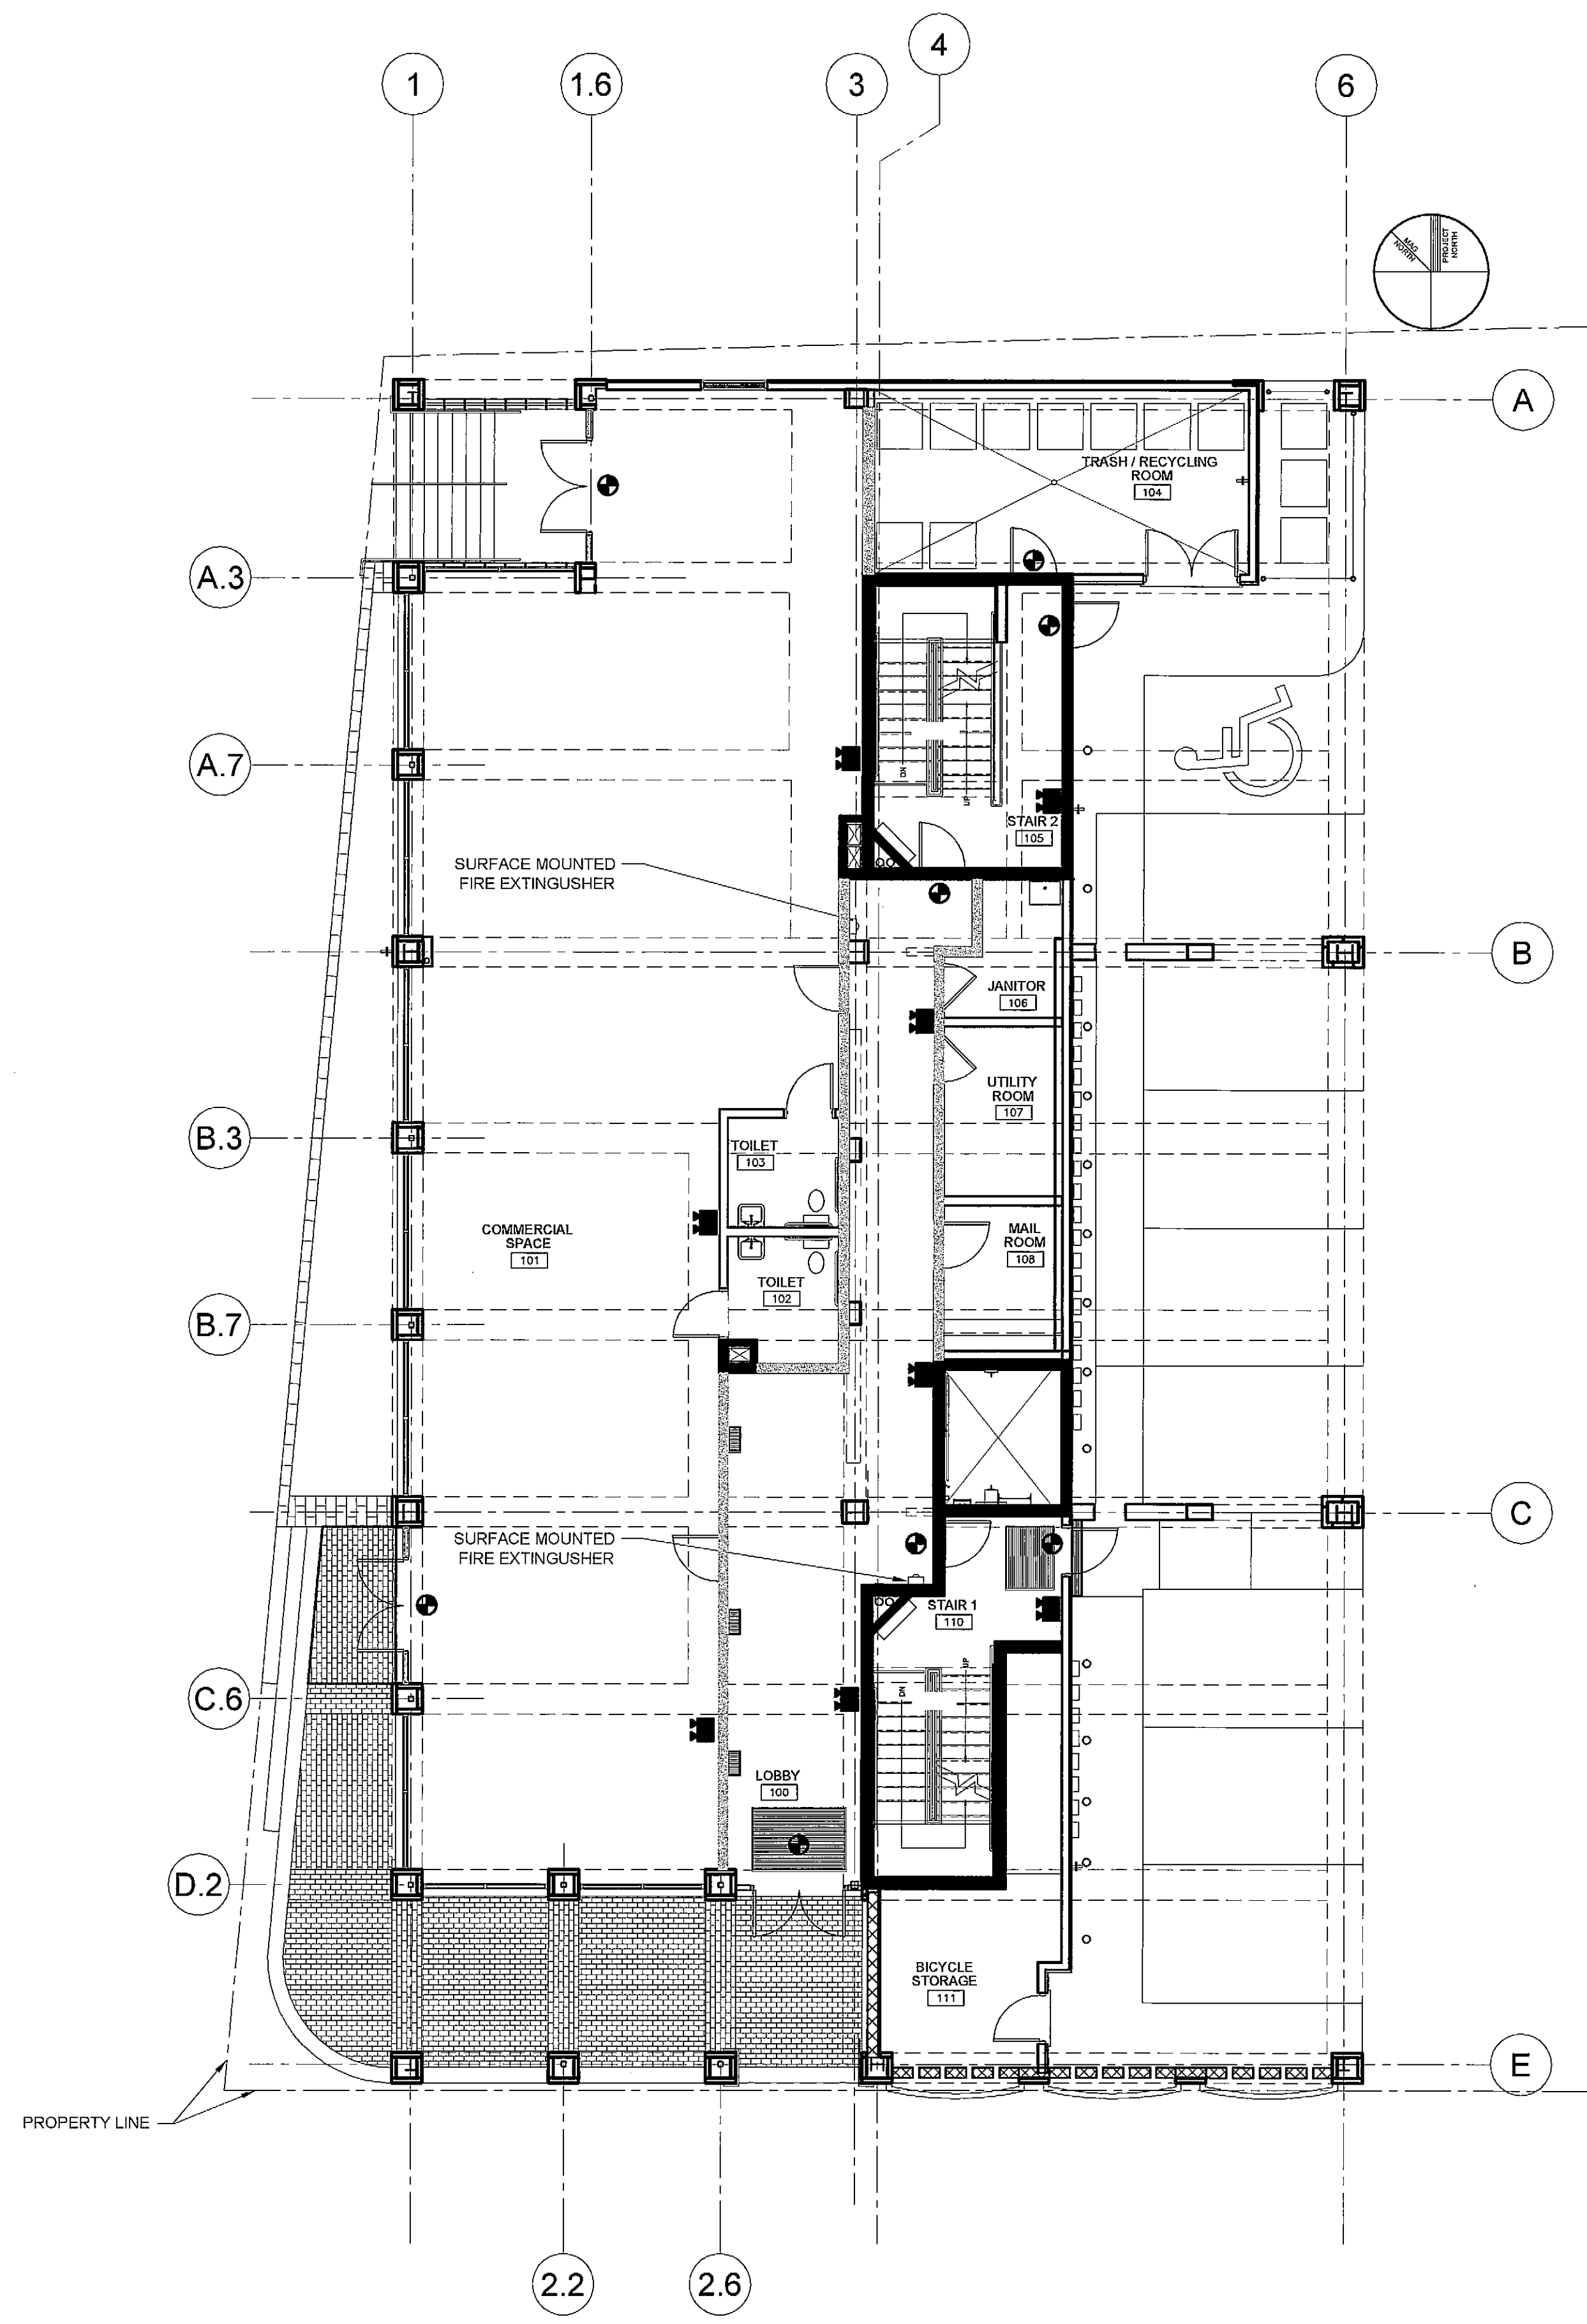

## G1.2

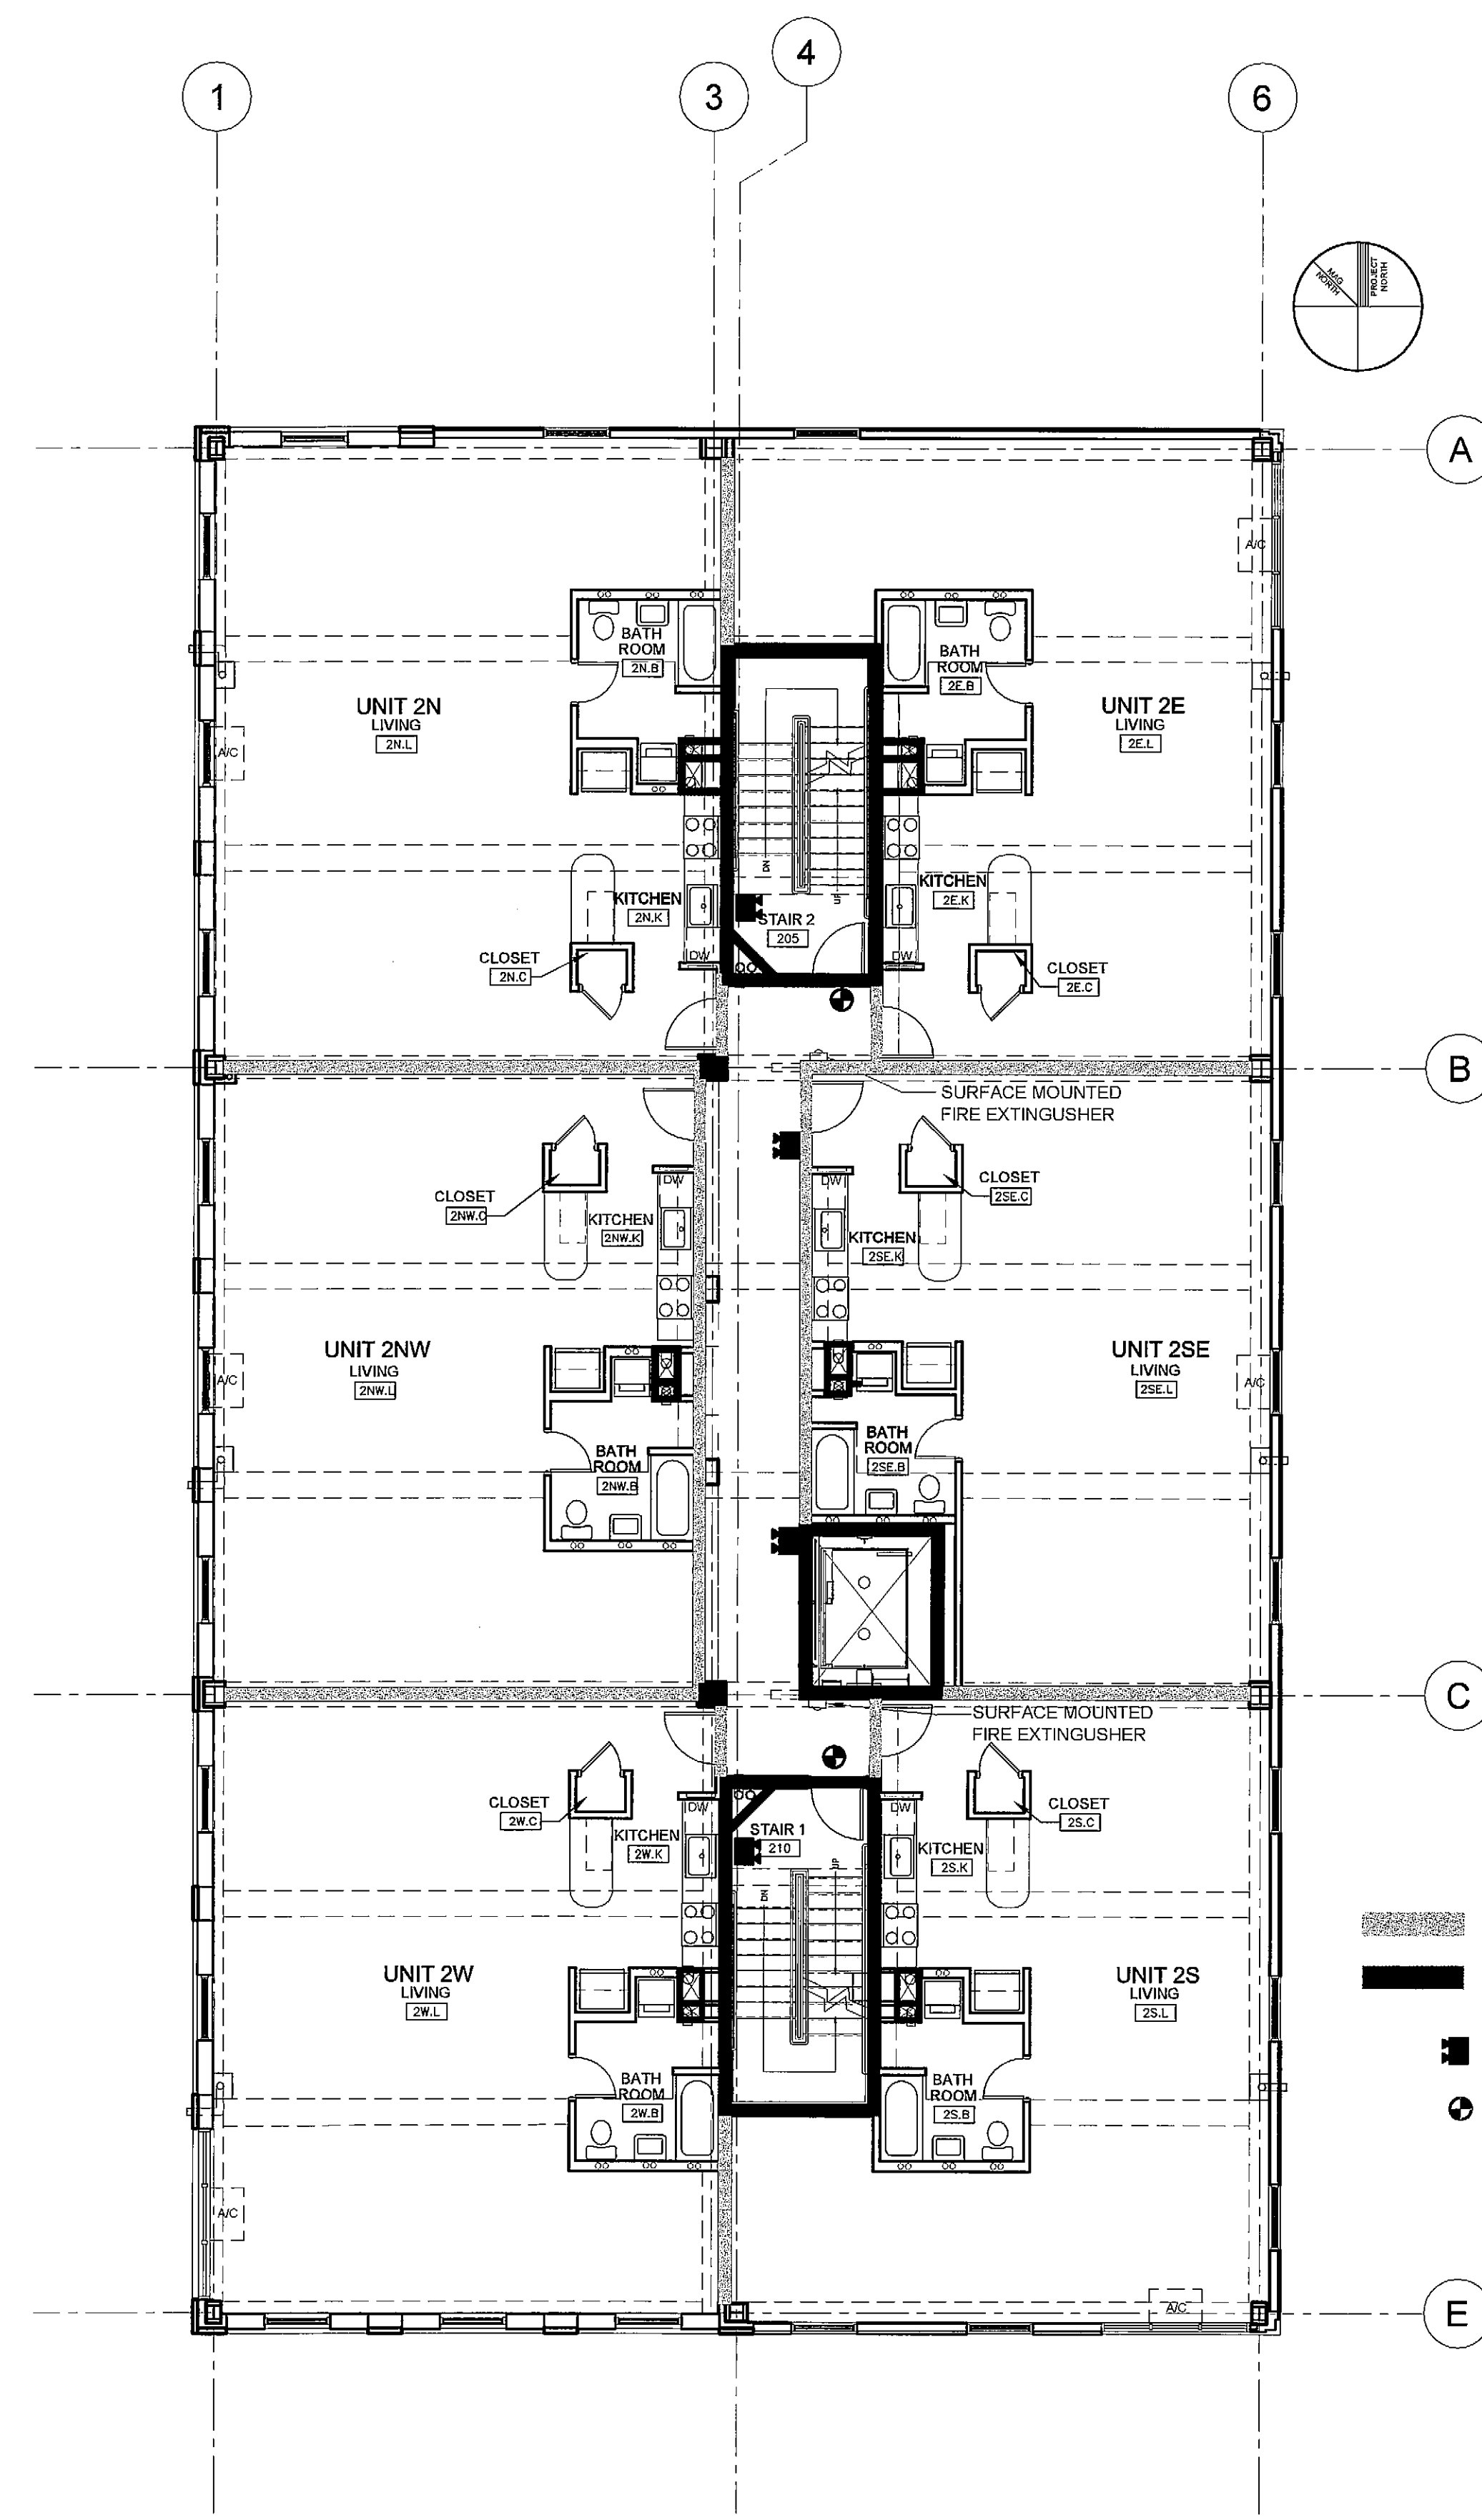

1 FIRST FLOOR PLAN  
A1.1 1/8" = 1'-0"



2 SECOND THROUGH SIXTH FLOOR PLANS  
A1.1 1/8" = 1'-0"

-  1 HOUR
-  2 HOUR
-  EMERGENCY LIGHT
-  EXIT SIGN

T:\00\_TFH Projects\0422\_Chestnut Street\Construction Documents\01-Floor Plans\06plan0422\_01.dwg, Plot and Second Floor Plans.dwg, 2/23/2006 2:24:18 PM, HP DesignJet 750C Plus (E...\_40).ps