


© 2005 TFH ARCHITECTS

CHESTNUT STREET LOFTS

URBAN REVITALIZATION PROJECT
BY CHESTNUT STREET LLC,
PORTLAND, MAINE

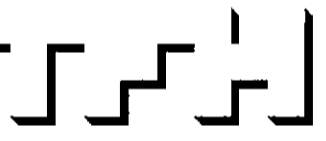

TFH ARCHITECTS
100 COMMERCIAL STREET
PORTLAND MAINE 04101
TELEPHONE 207 775 6141
ARCHITECTURE PLANNING


CONSULTANTS:
CIVIL:
Land Use Consultants
265 Riverside Street
Portland, ME 04103
207-478-3313
STRUCTURAL:
Structural Design Consulting
22 Calhoun Drive
Old Orchard Beach, ME 04064
207-854-8078
Mechanical:
Whitney Engineering
19 Danforth Street
Portland, ME 04101
207-874-7449
ELECTRICAL:
Bennett Engineering
7 Berne Road
Fryeburg, ME 04032
207-865-9475

REVISIONS:
2 100% CONSTRUCTION DOCUMENTS
02.24.06


DATE:
PROJECT No. 0422
DRAWN BY: RJS
CHECKED BY: TST
SCALE: AS NOTED

SHEET TITLE:
SEVENTH AND
EIGHTH FLOOR PLANS
LIFE SAFETY PLAN

G1.3

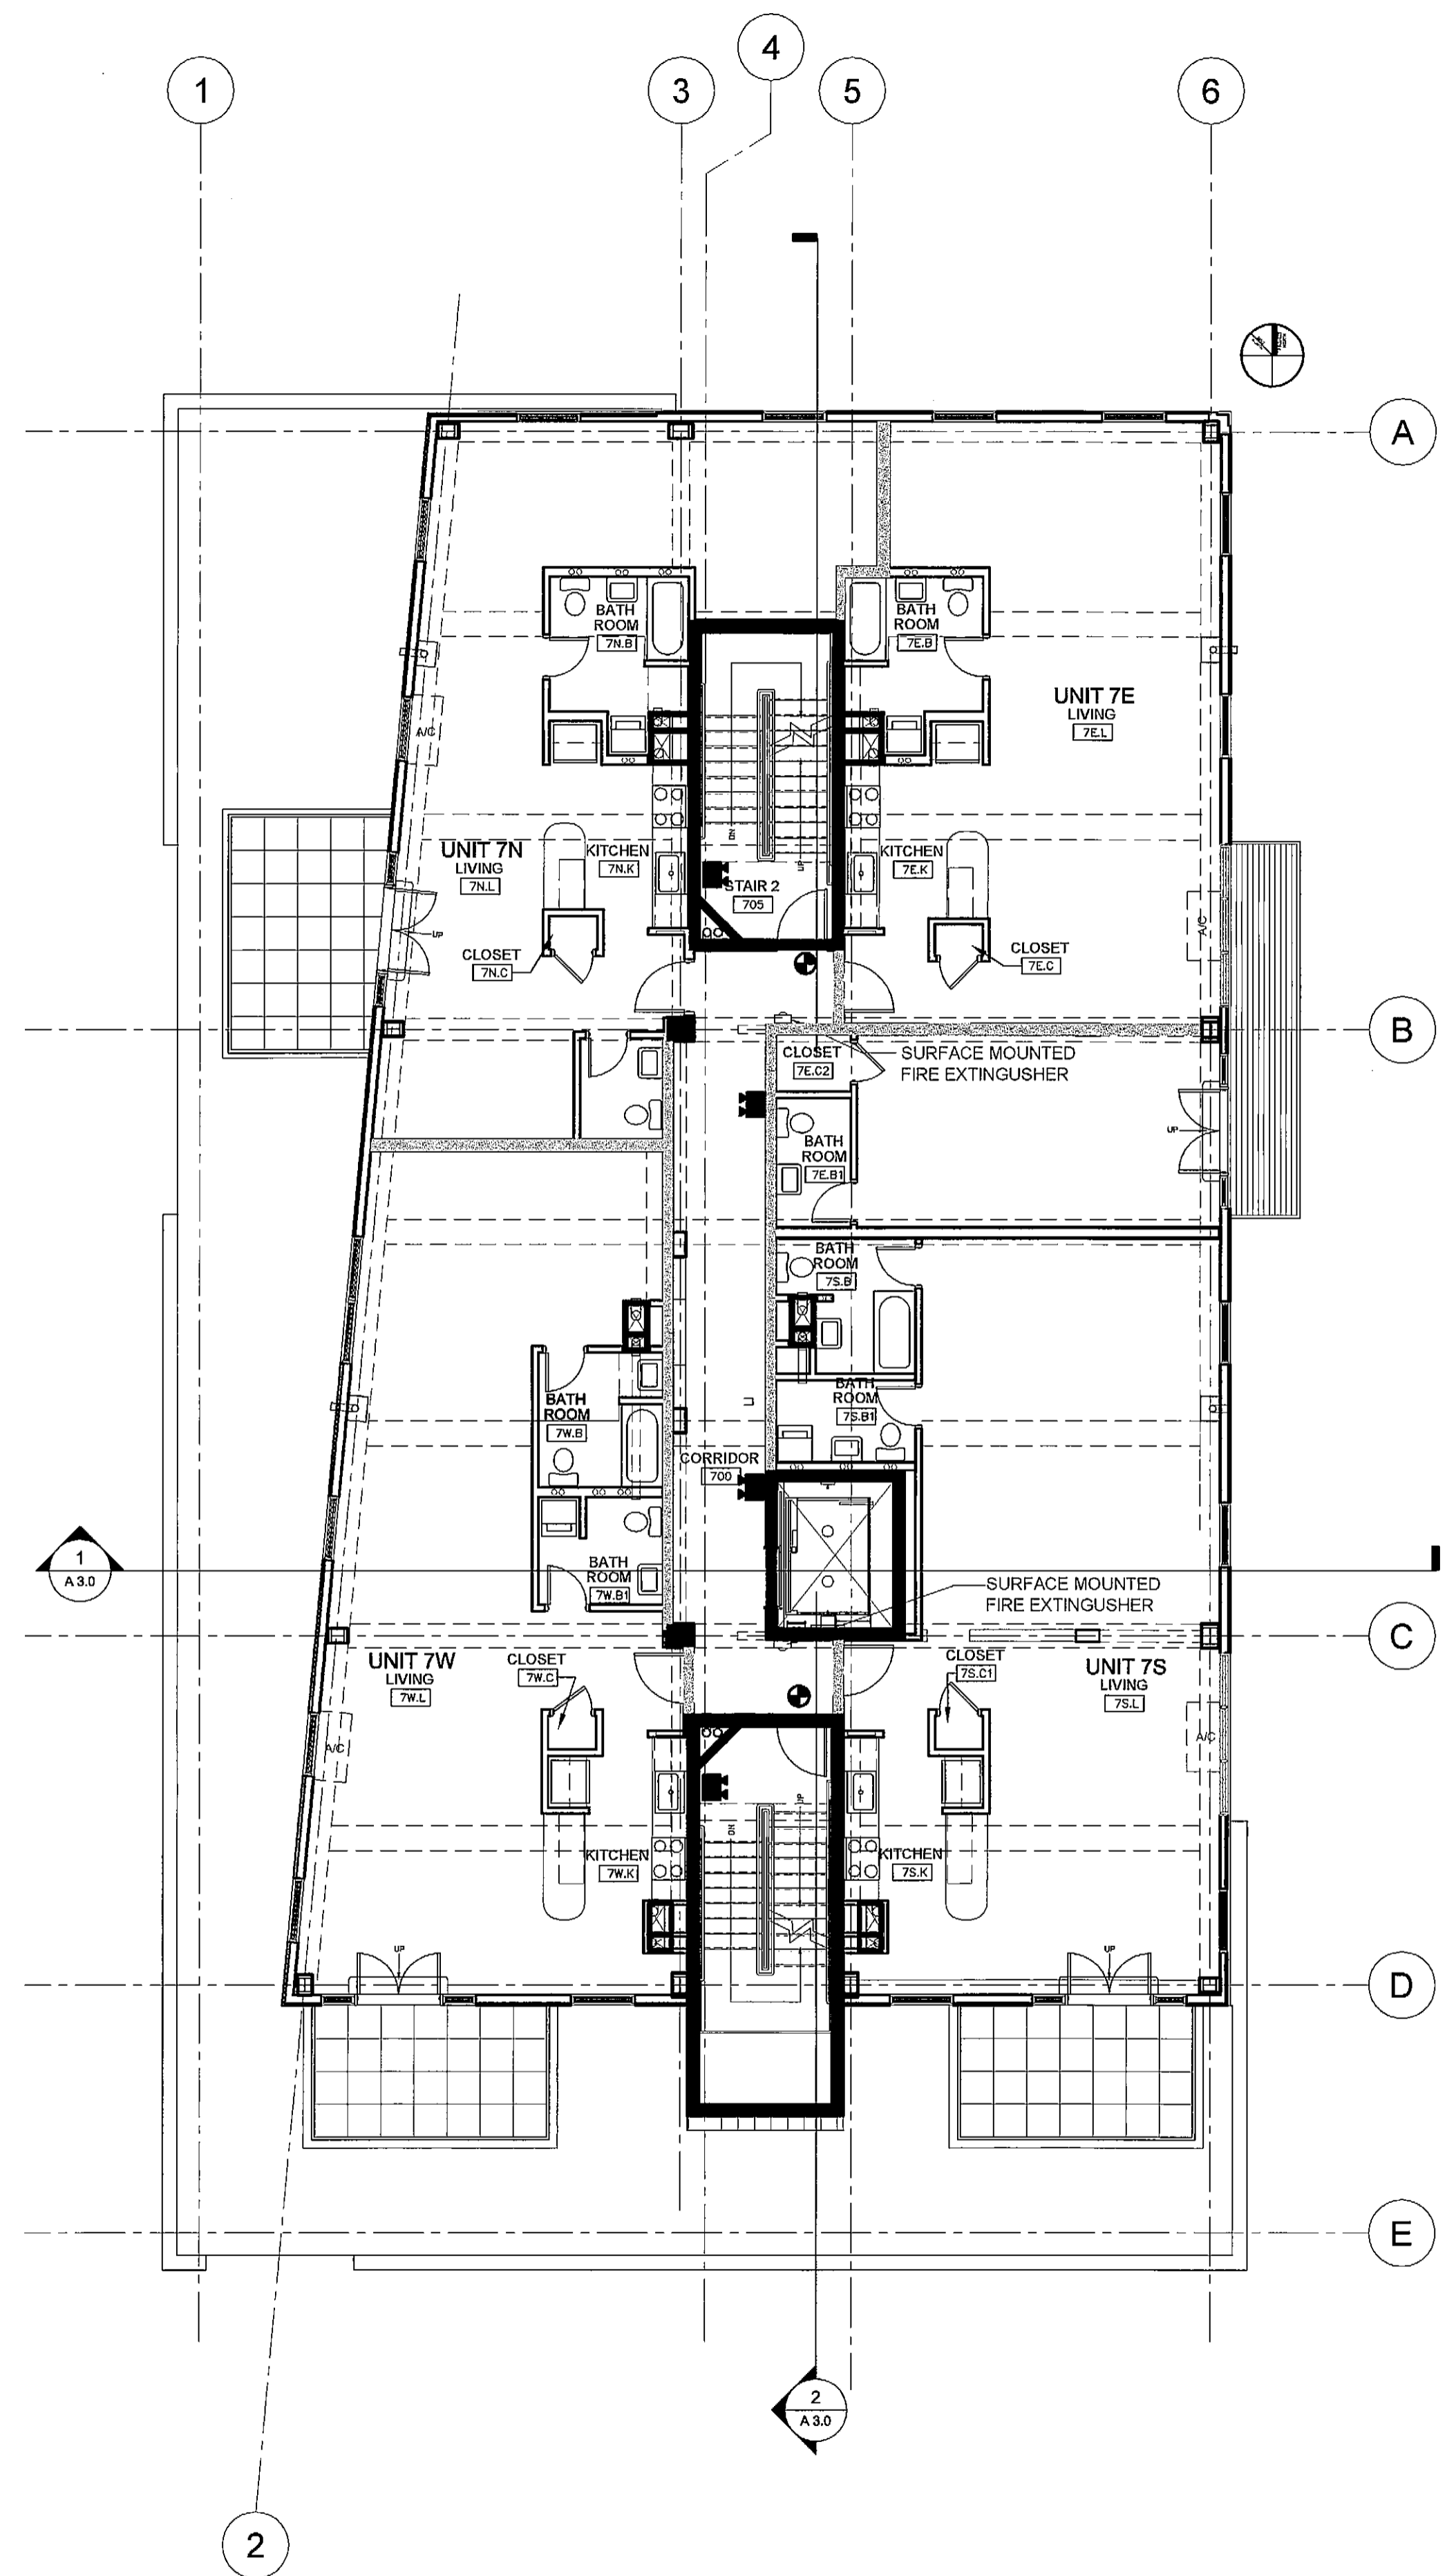

1 SEVENTH FLOOR PLAN
A1.4 1/8" = 1'-0"

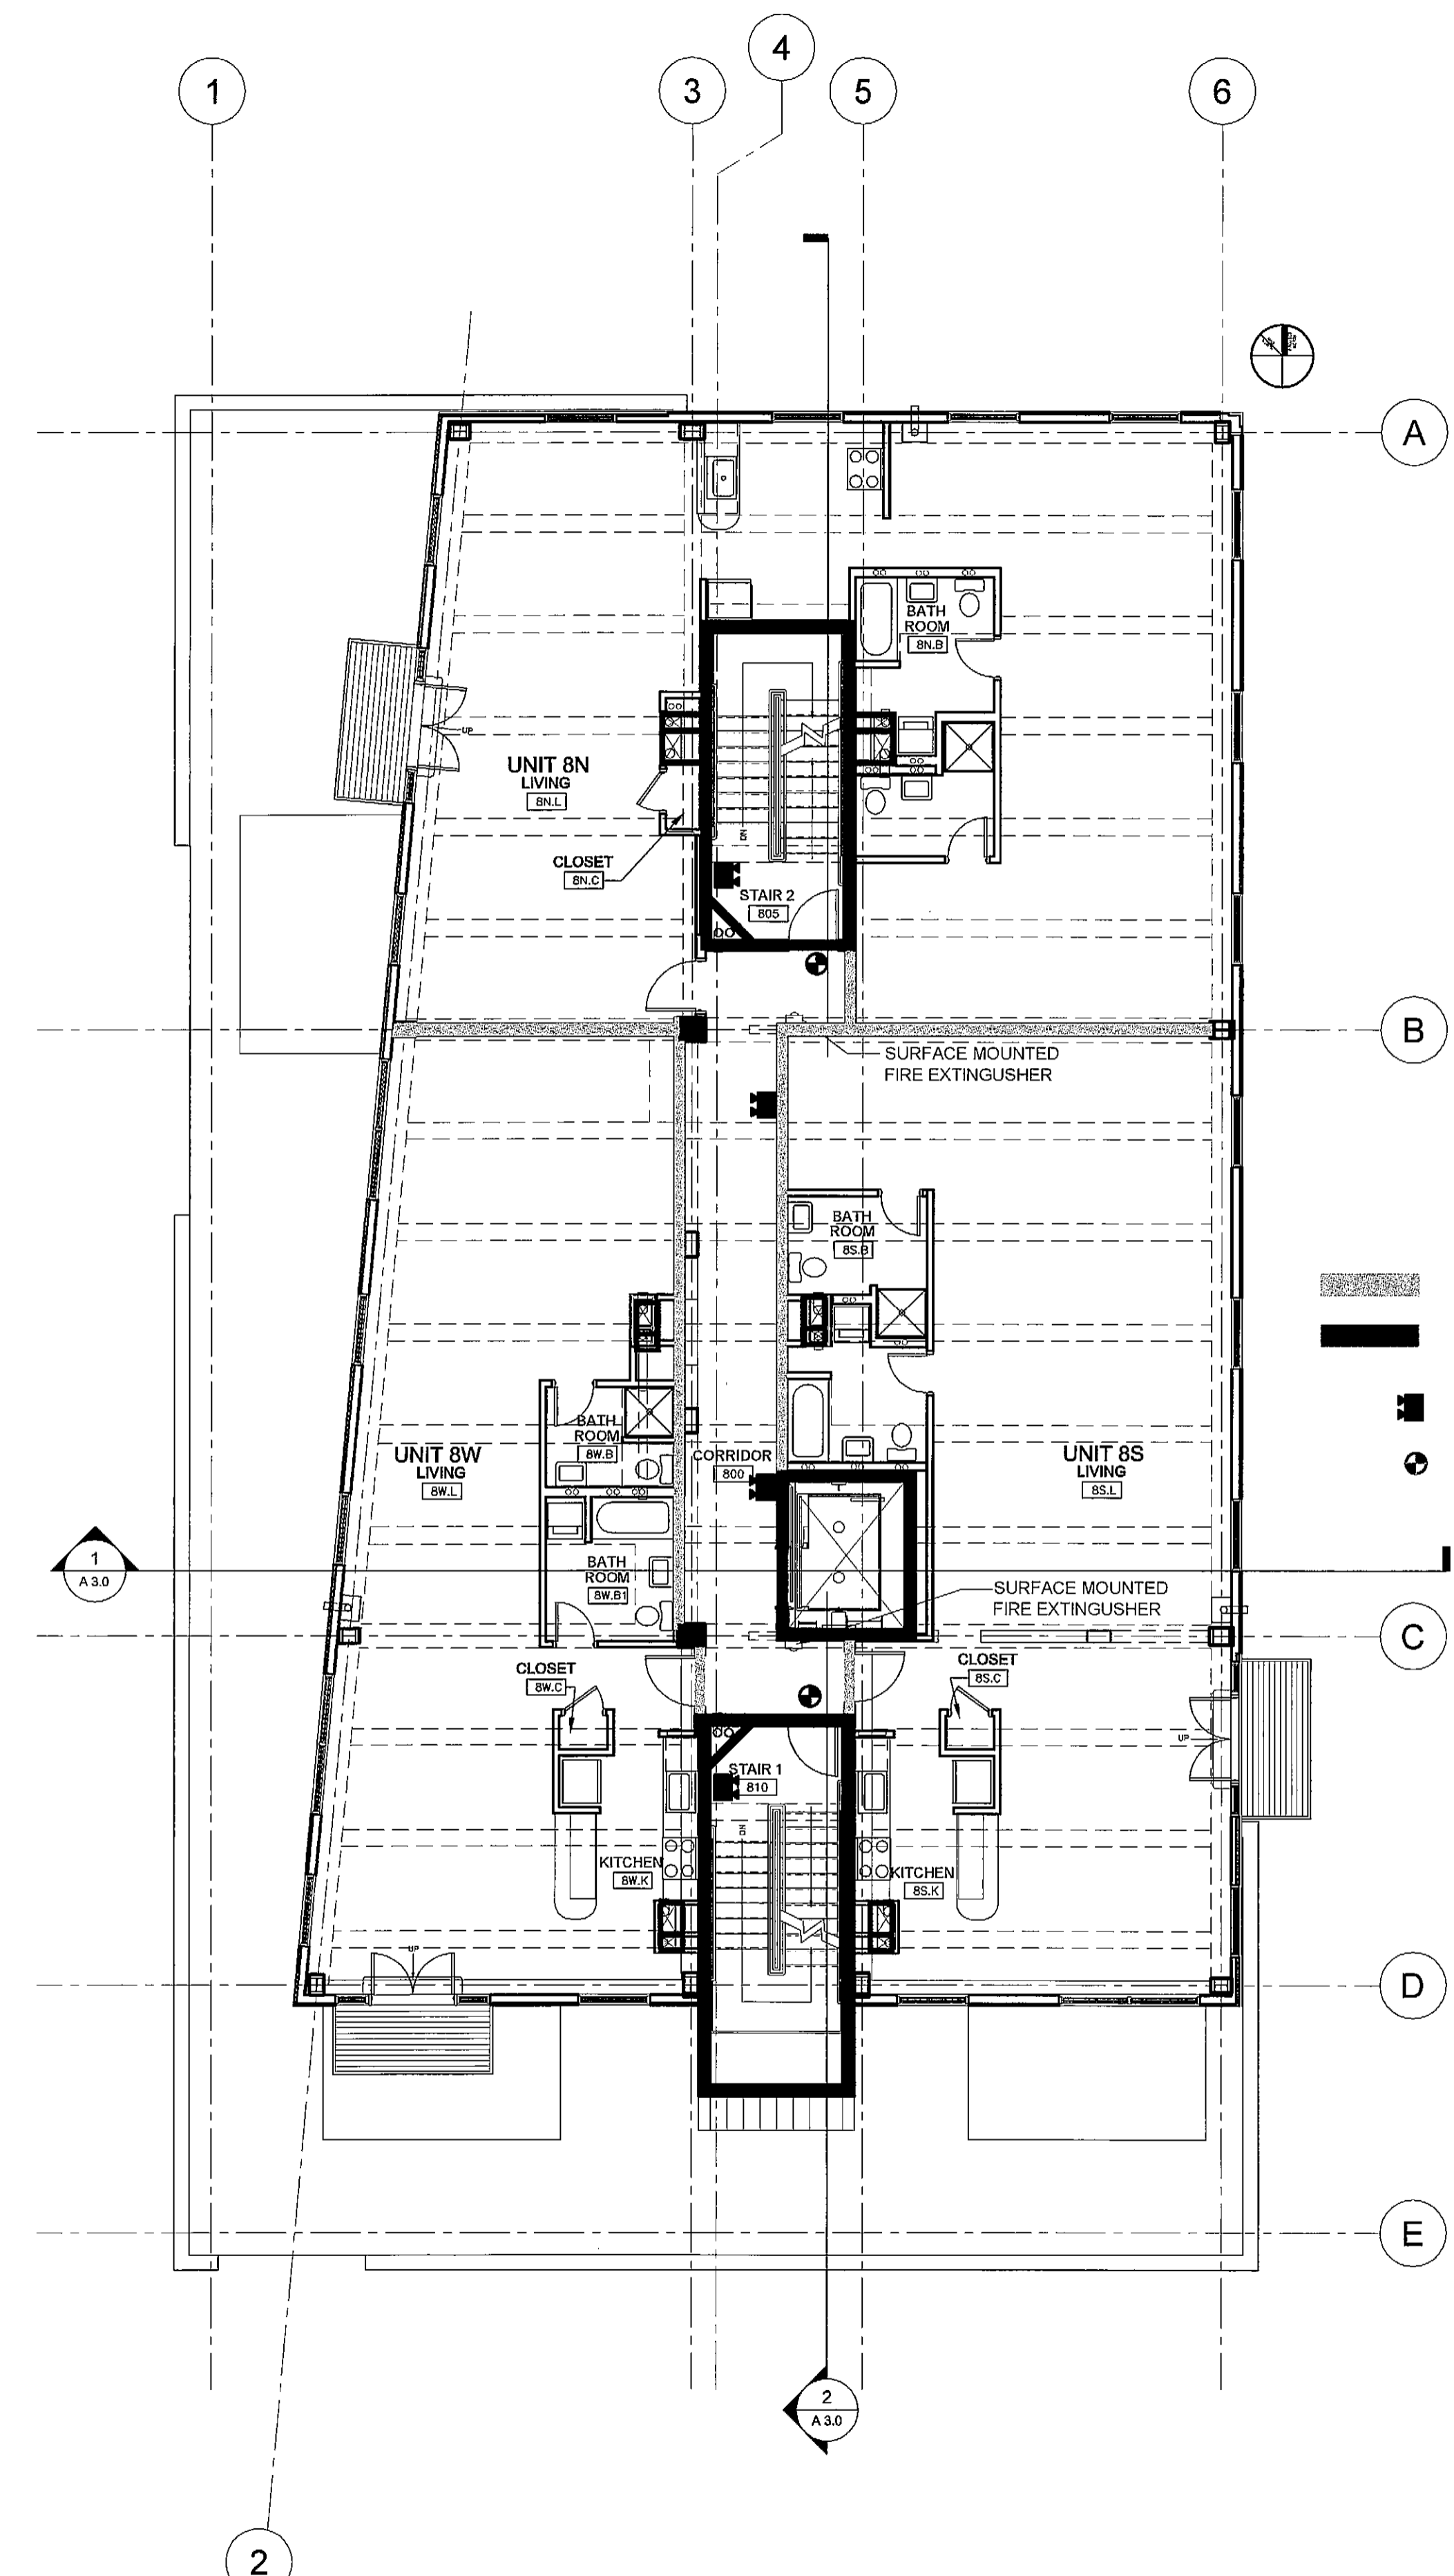

2 EIGHTH FLOOR PLAN
A1.4 1/8" = 1'-0"

- 1 HOUR
- 2 HOUR
- EMERGENCY LIGHT
- EXIT SIGN

T:\00_TFH_Projects\0422_Chestnut Street\Construction Documents\07-Floor Plans\seventh and eighth floor plans.dwg, 2/23/2006 2:23:24 PM, HP DesignJet 750C Plot (E_A0) .pc3