

CUMBERLAND AVENUE

PEARL STREET

CONGRESS STREET

MYRTLE STREET

EXISTING  
USE  
STORAGE

JERSEY BARRIERS


APROXIMATE AREA  
OF WORTH  
+/- 1,390 SF

EXISTING  
OVERHEAD DOOR  
NEW  
EARTH  
RAMP UP

APROXIMATE AREA OF  
VEHICLE STORAGE  
+/- 15,830 SF

POTENTIAL PARKING  
LOCATION

OPEN TO BELOW

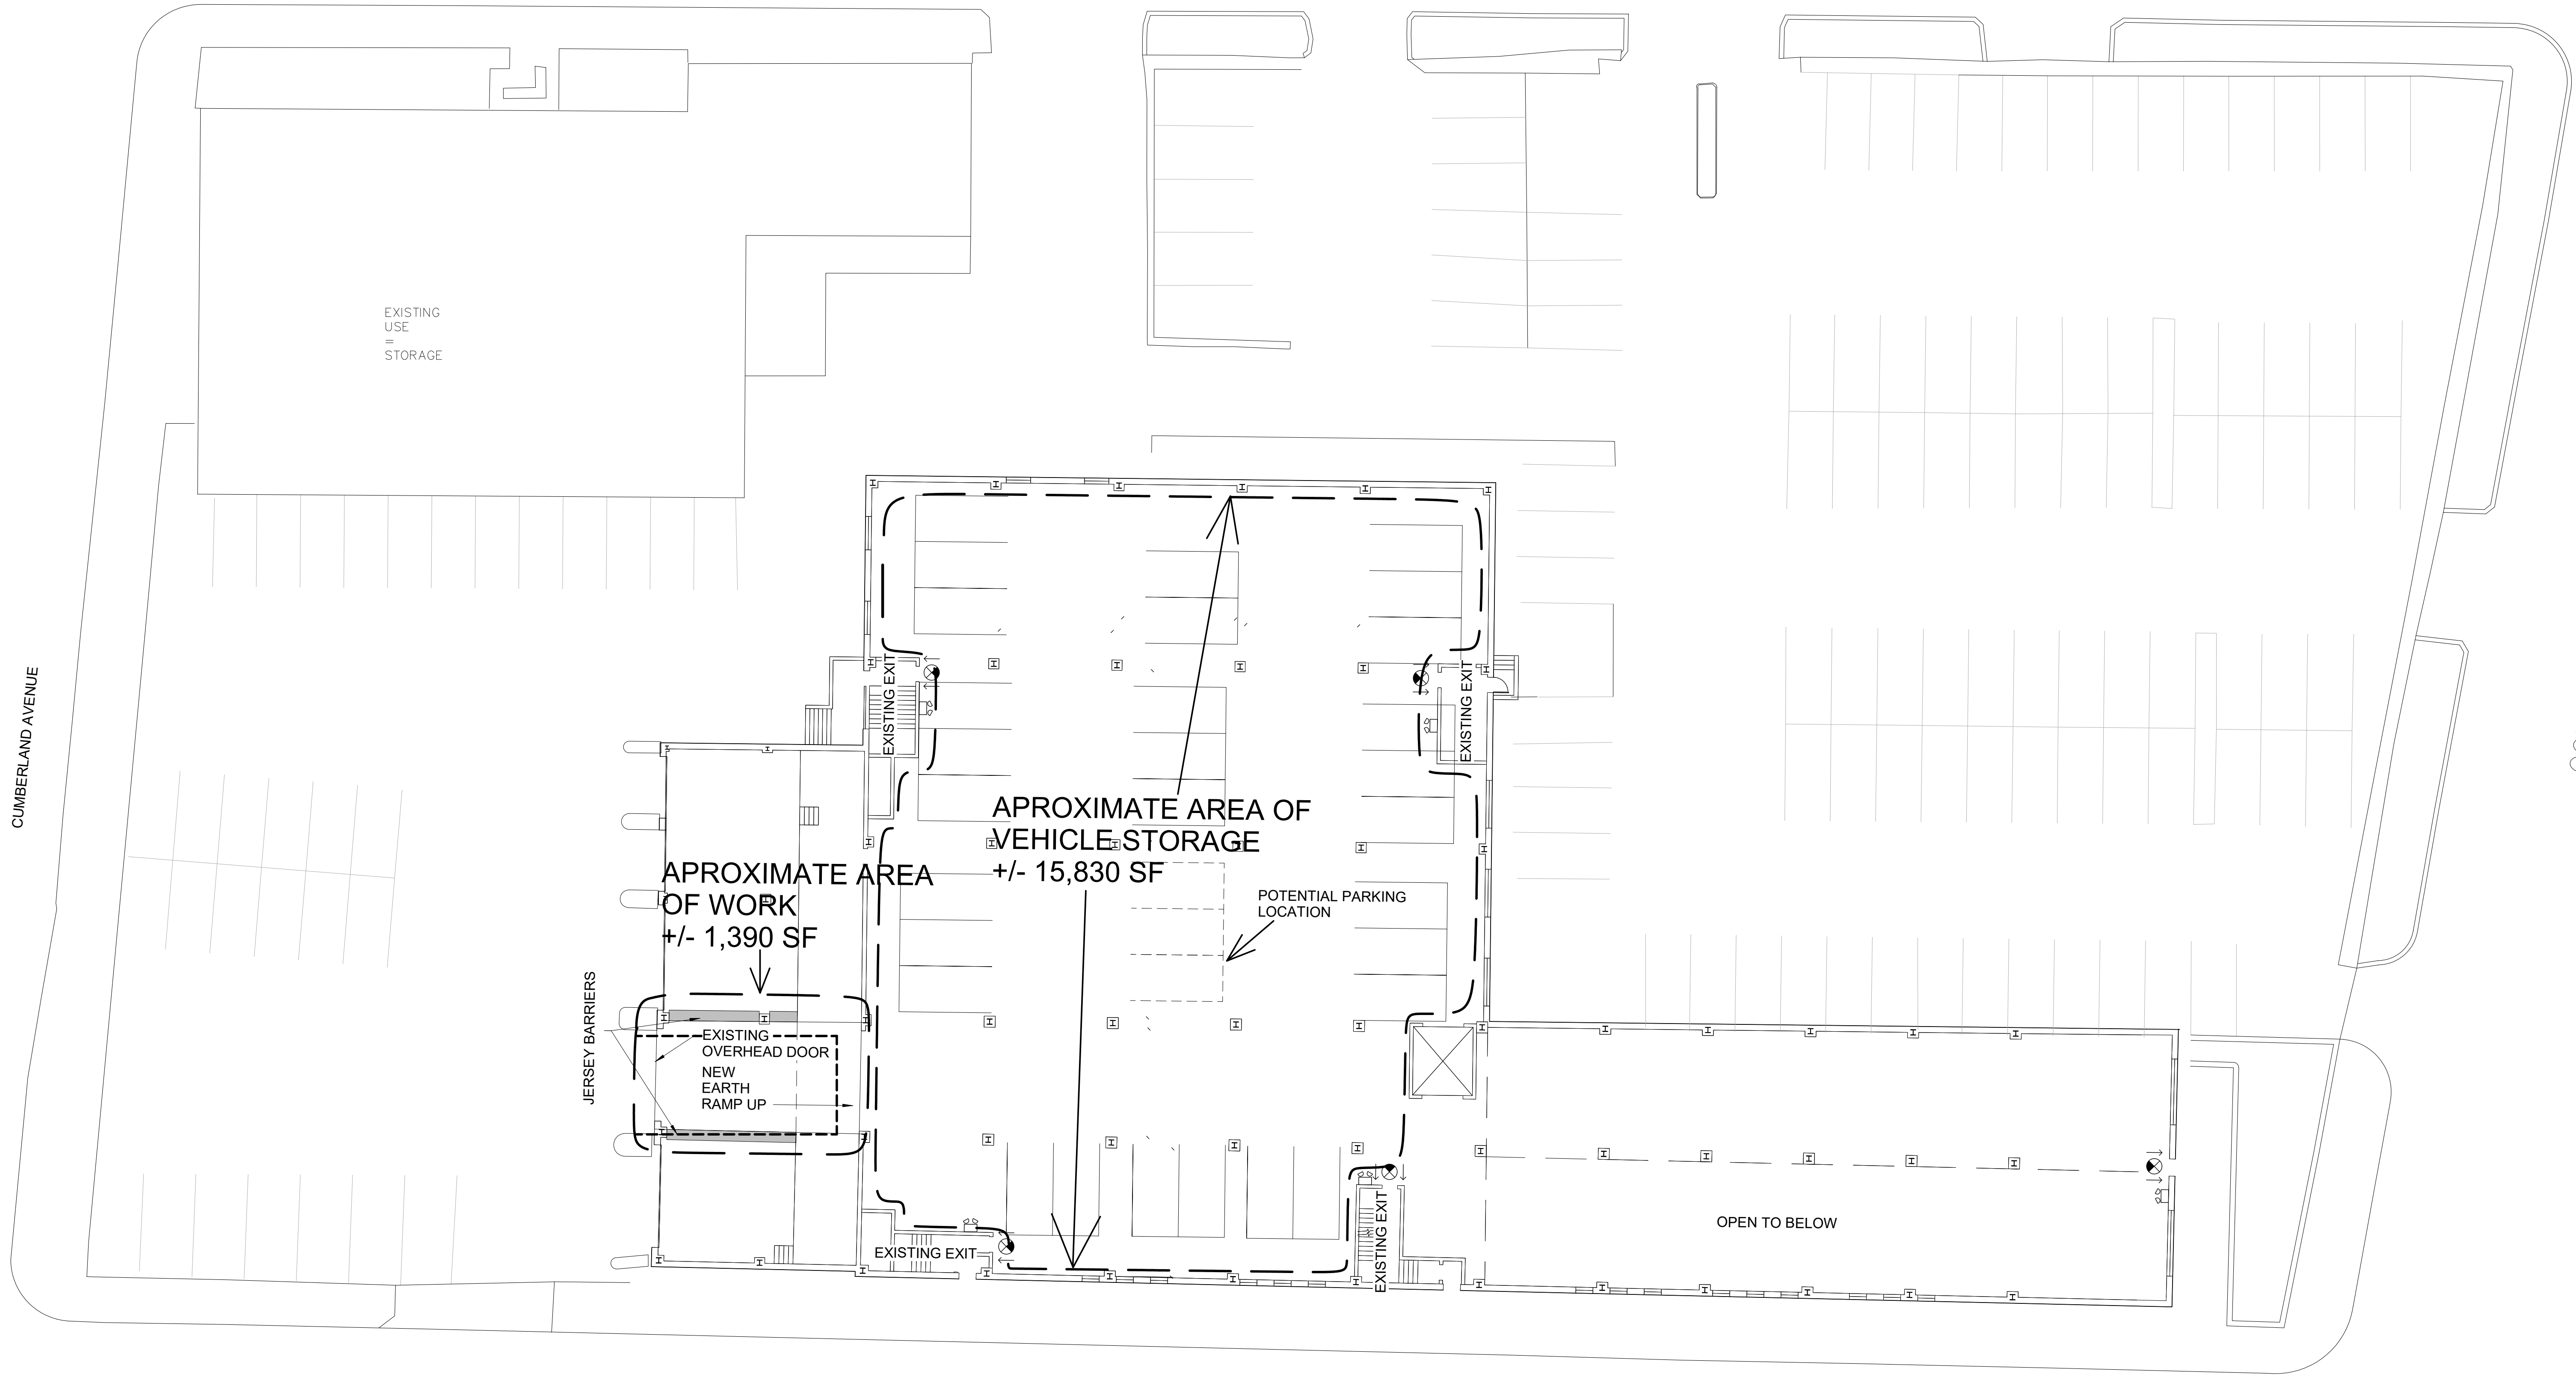

Prepared For:

Consultant:

Architect:

Project:  
385 Congress Street

Revisions:

Date: 5/23/2018  
Scale: 1/16" = 1'-0"

SITE PLAN

**ARCHETYPE**  
architects  
48 Union Wharf Portland, Maine 04101  
(207) 772-6022 ARCHETYPE@ARCHETYPEPA.COM

Portland, ME

Address  
City, State

A1.02