



Mar 25, 2016 - 11:43am
 T:\02 Projects - Home\4001-4100\407110 Asylum Expansion 4 Renovation 5D-CA2 Design\Drawings\Site\407110-SP101.dwg JobyRichards

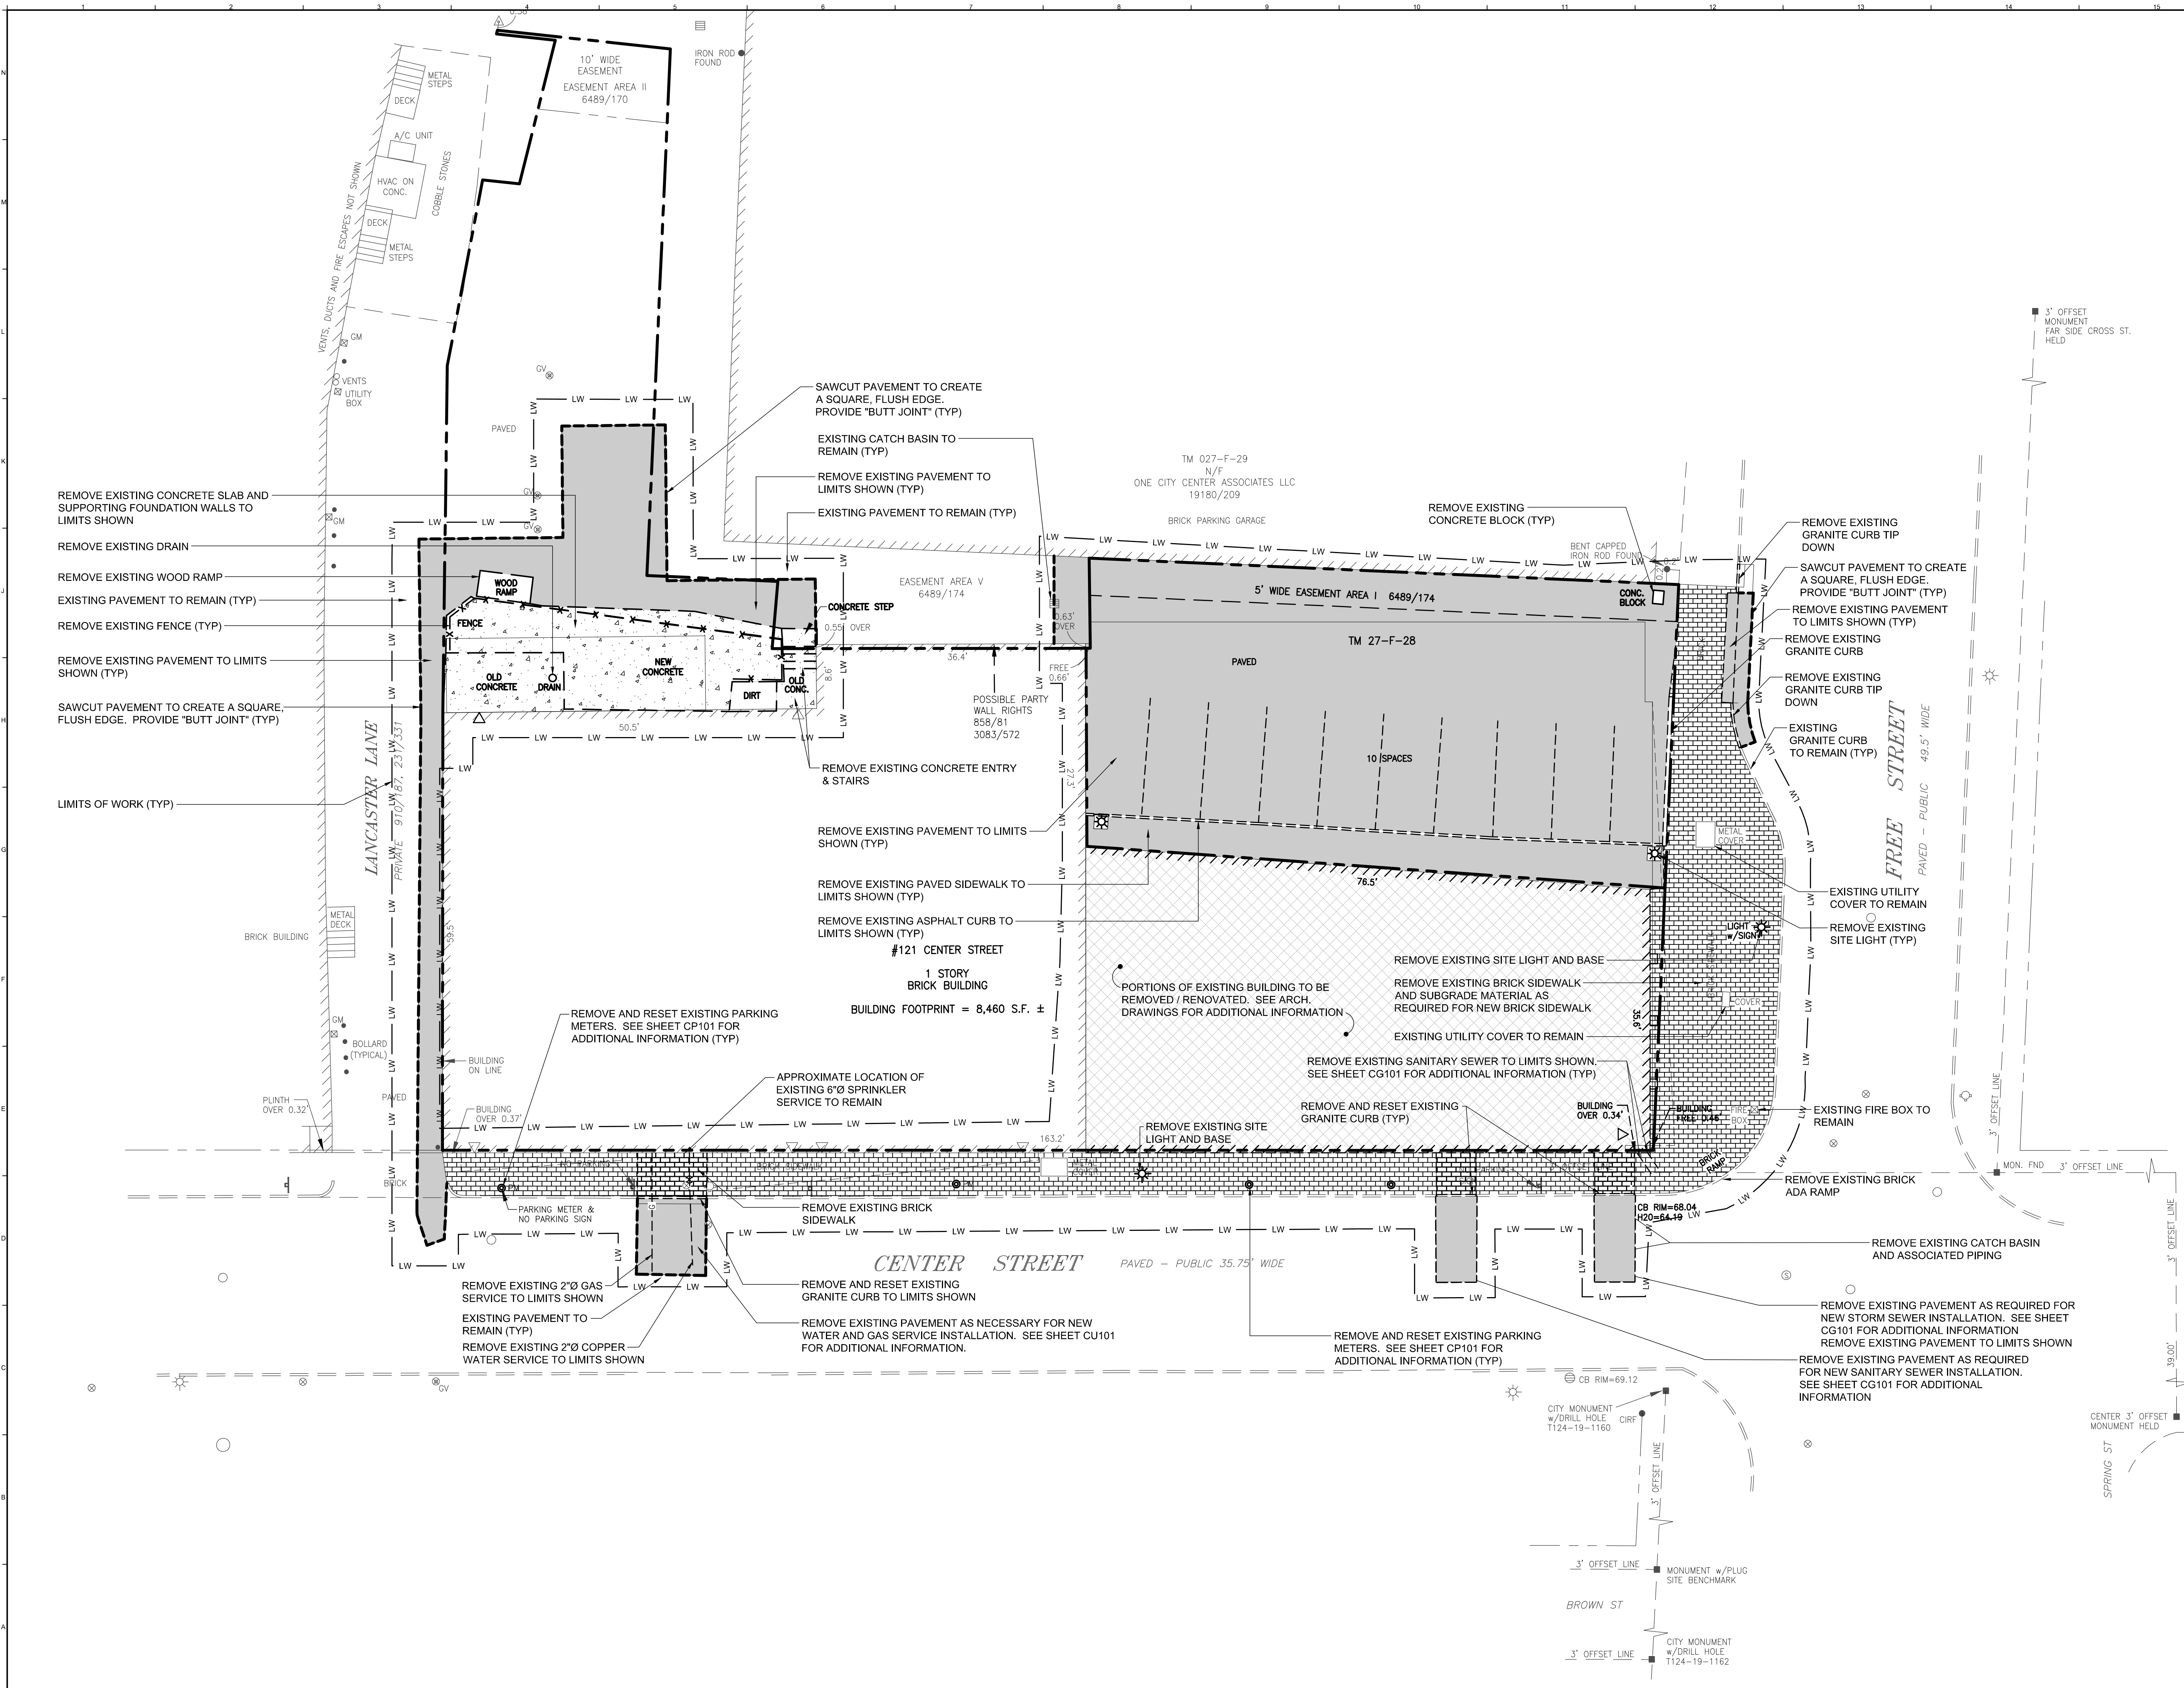

REMOVALS NOTES:
 1. SEE NOTES R1 THROUGH R4 ON SHEET C-001 FOR ADDITIONAL REMOVALS INFORMATION.
 2. THE UTILITY INFORMATION SHOWN ON THIS PLAN IS APPROXIMATE AND IS BASED ON A SURVEY COMPLETED BY OWEN HASKELL INC. LAND SURVEYORS. THE SITE CONTRACTOR SHALL FIELD VERIFY ALL EXISTING UTILITIES PRIOR TO BEGINNING ANY SITE CLEARING, GRUBBING AND EARTHWORK ACTIVITIES.
 3. ALL SOIL AND EROSION CONTROL MEASURES SHALL BE IN PLACE PRIOR TO THE COMMENCEMENT OF ANY WORK. SEE CG101 FOR MORE INFORMATION. THE SITE CONTRACTOR IS RESPONSIBLE FOR INSPECTING AND MAINTAINING ALL SOIL AND EROSION CONTROL MEASURES.

EXISTING	LEGEND	PROPOSED
☼	STREET LIGHTING	
•	BOLLARD	
⊕	WATER SHUTOFF / GATE VALVE	
⊙	PARKING METER	
⊕	GAS VALVE	
⊙	MANHOLE	
⊕	SEWER MANHOLE	
⊕	CATCH BASIN	
⊕	FIRE HYDRANT	
⊕	SIGN	
⊕	FENCING	
---	EXISTING CURB	
---	CURB REMOVALS	
---	CONCRETE REMOVALS	
---	PAVEMENT REMOVALS	
---	SIDEWALK REMOVALS	
---	LIMITS OF CONSTRUCTION	-- LW --
---	PROPERTY SETBACK	
---	PROPERTY LINE	
---	ABUTTING PROPERTY LINE	

0	DD SUBMISSION	25 MAR 2016
REV.	DESCRIPTION	DATE

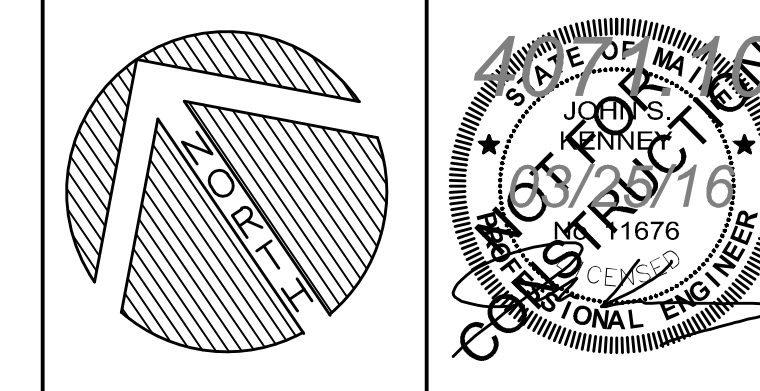

WBR
 ARCHITECTS • ENGINEERS
 WWW.WBRCAE.COM
 BANGOR, MAINE 207-947-4511
 PORTLAND, MAINE 207-629-4811
 SARASOTA, FLORIDA 941-373-1383

PROJECT TITLE:		407110-SP101.DWG	
PROJECT No.	4071.10	GRAPHIC SCALE:	0" 1"
SCALE:	1"=10'	SHEET No.	
PM:	JRB	CD101	
DRAWN BY:	JWB		
AE OF RECORD:	JSK		