

THE ASYLUM

121 CENTER STREET

PORTLAND, MAINE 04101

INDEX

DRAWING INDEX



GI001 COVER SHEET
 GI006 SITE GENERAL NOTES AND ABBREVIATIONS
 BOUNDARY AND TOPOGRAPHIC SURVEY

CIVIL DRAWINGS

CD101 SITE REMOVALS PLAN
 CP101 SITE LAYOUT PLAN
 CG101 SITE GRADING EROSION CONTROL & UTILITY PLAN
 PH101 CONSTRUCTION MANAGEMENT PLAN
 C501 SITE DETAILS
 C502 SITE DETAILS
 C503 SITE DETAILS

ARCHITECTURAL DRAWINGS

GI003 CODE REVIEW NOTES
 GI004 CODE REVIEW BASEMENT & FIRST FLOOR PLANS
 GI005 CODE REVIEW BALCONY PLAN AND CALCULATIONS
 AD101 BASEMENT & FIRST FLOOR REMOVALS PLAN
 AE101 BASEMENT FLOOR PLAN
 AE102 FIRST FLOOR PLAN
 AE104 BALCONY & ROOF PLAN
 AE201 BUILDING PERSPECTIVES
 AE202 BUILDING ELEVATIONS
 AE203 BUILDING ELEVATIONS

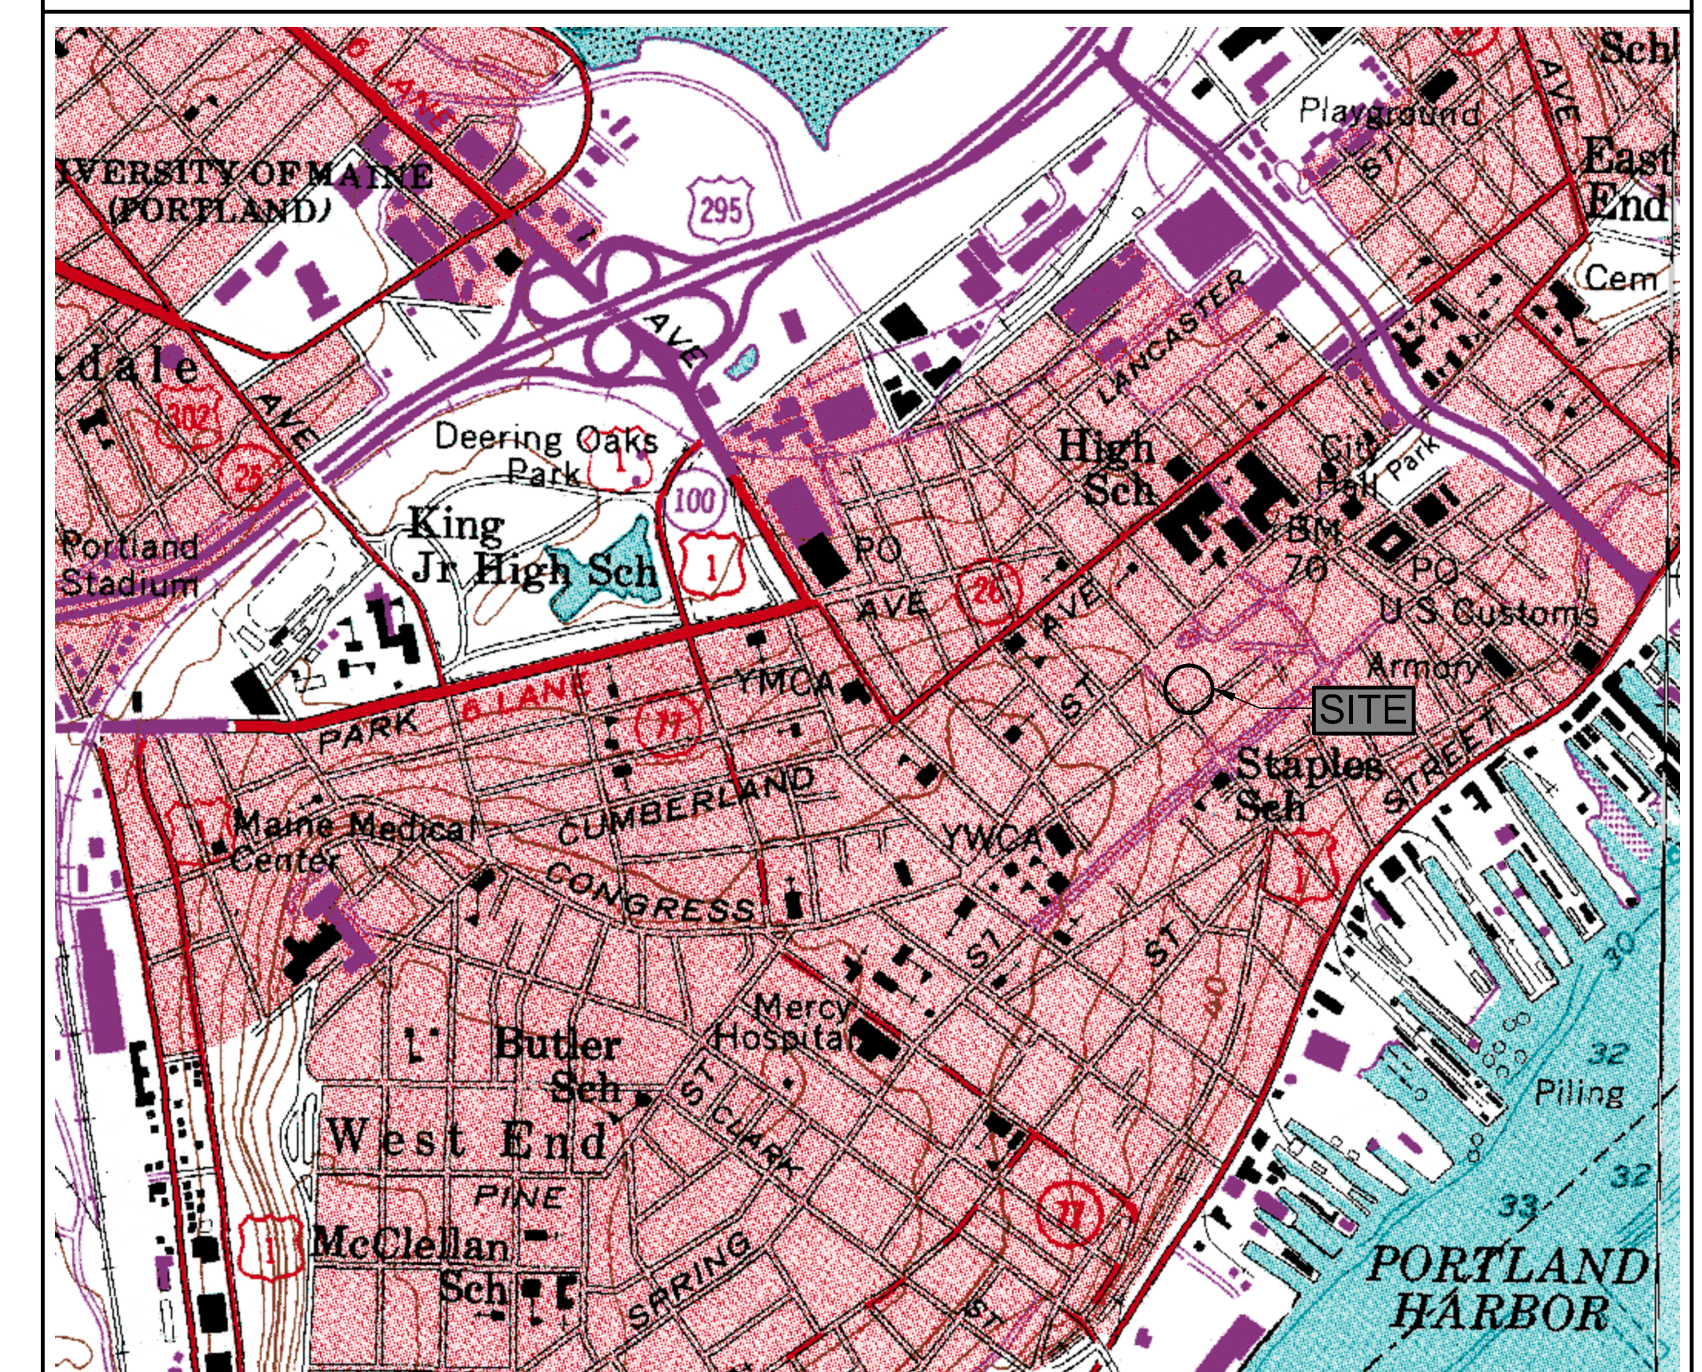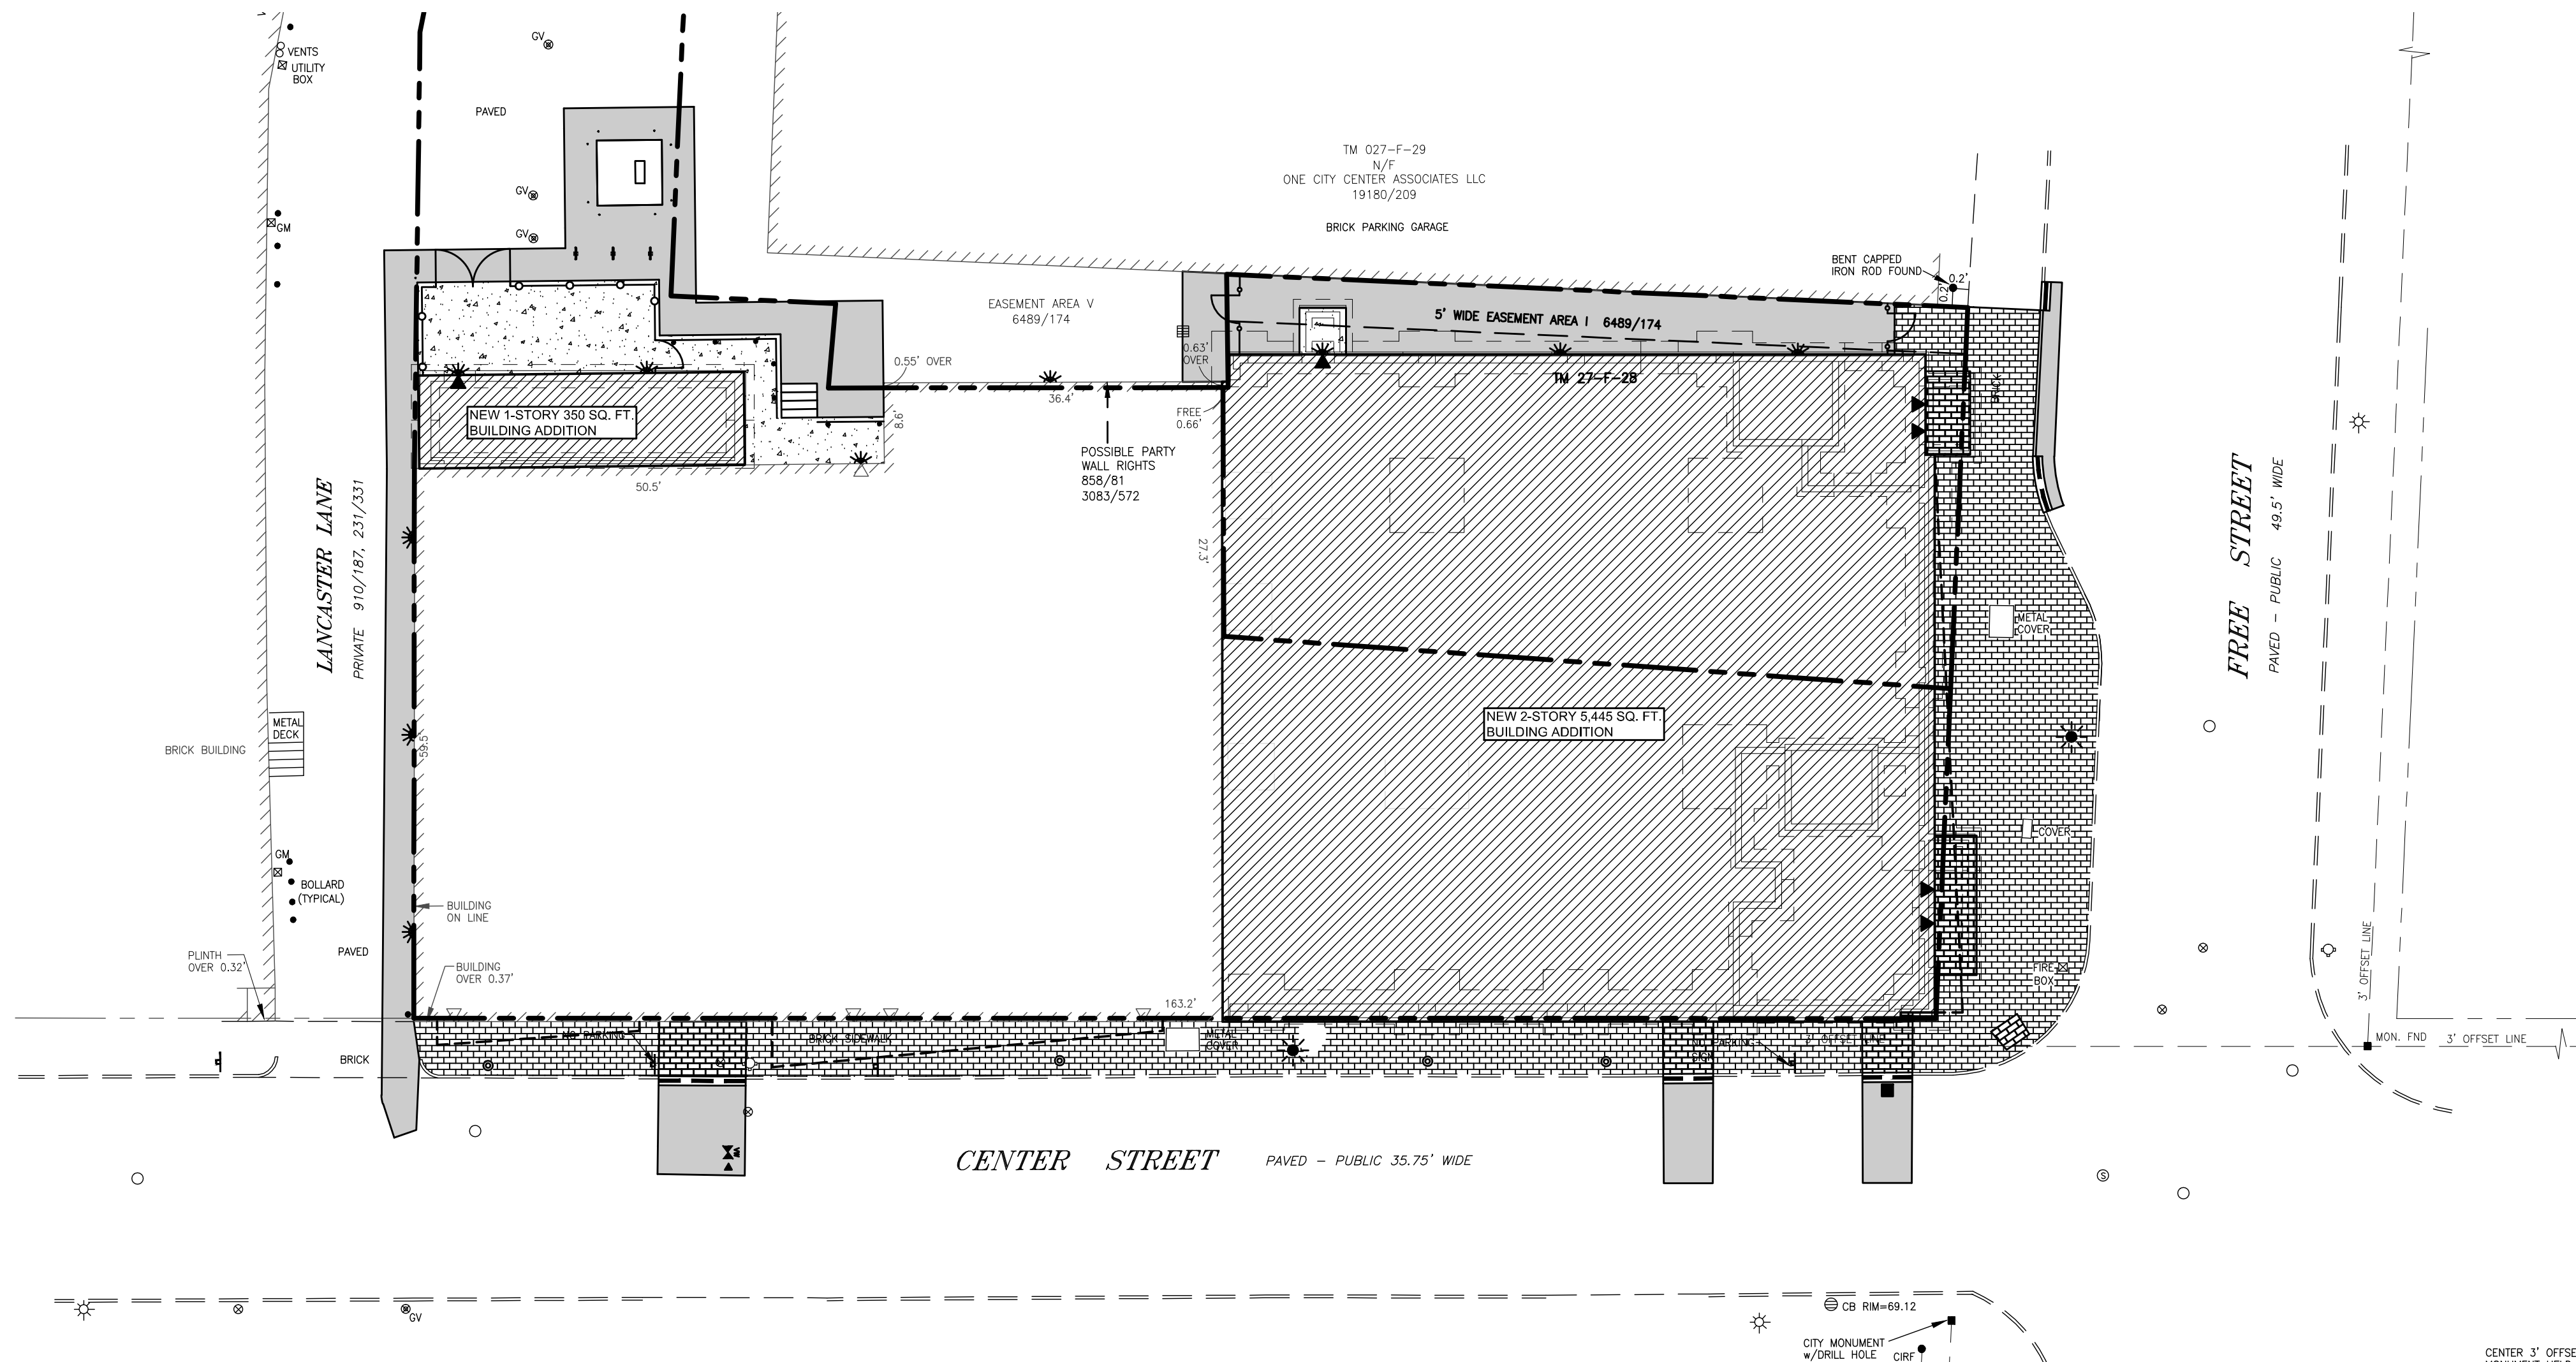

LOCATION MAP 1"=1000'





THIS IS TO CERTIFY THAT AFTER REVIEWING THE SITE PLAN SUBMISSION INFORMATION FOR THE PROJECT SHOWN ON THE PLAN AND CONSIDERING EACH OF THE CRITERIA SET FORTH IN THE CITY ORDINANCE, THE UNDERSIGNED HAVE MADE FINDING OF FACT ESTABLISHING THAT THIS PLAN ALONG WITH ITS ADDITIONAL SUBMISSION MATERIAL HAS MET ALL THE CRITERIA SET FORTH AND THEREFORE THE SITE PLAN IS APPROVED.

APPROVAL DRAWINGS
03.25.16

PLANNING BOARD APPROVED ON: _____

CONDITIONS: _____

PLANNING BOARD SIGNED ON: _____

   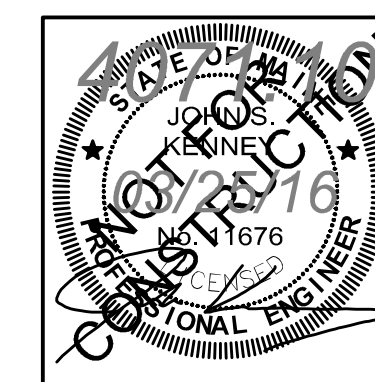

SHEET No.

GI001

COMM. No.

4071.10

WBRC

ARCHITECTS • ENGINEERS

BANGOR, MAINE
 207-947-4511

PORTLAND, MAINE
 207-828-4511

SARASOTA, FLORIDA
 941-556-0757

www.wbrcae.com

APPLICANT:
 TEDLUM ASSOCIATES LLC &
 THE ASYLUM INC.
 121 CENTER STREET
 PORTLAND, ME 04101