


**FLOOR PLAN**  
SCALE: 1/8" = 1'-0"

SHELVING #	TYPE	LENGTH	HEIGHT-EXT	BO	FRONT-ENDCAP	FRONT-BASE	FRONT-ENDPANEL	REAR-ENDCAP	REAR-BASE	REAR-ENDPANEL	MANUFACTURER	COLOR	VALANCE	LIGHTING	BRACKETS	COMMENTS
S01	RELO	24"	60"-16"	1530		N 60" PROMO			NW (LIGHTS)	N 36766	LODER	LOZ SPT WHF				W/ NEW LIGHTED CANOPY & NEW 6" EXTENDERS (PWR REQ)
S02	RELO	24"	60"-16"	1530		N 60" PROMO			NW (LIGHTS)	N 36766	LODER	LOZ SPT WHF				W/ NEW LIGHTED CANOPY & NEW 6" EXTENDERS (PWR REQ)
S03	RELO	24"	60"-16"	1530		66" MEN ZONE			NW (LIGHTS)	N 36766	LODER	LOZ SPT WHF				W/ NEW LIGHTED CANOPY & NEW 6" EXTENDERS (PWR REQ)
S04	NEW	15'	60"-16"	1530		MEN'S ZONE					LODER	LOZ SPT WHF				MEN'S ZONE (PWR REQ)
S05	RELO	15'	60"-16"	1530		N 60" GNC COOLER	37" WOOD (FDC)	WOOD		37" WOOD (FDC)	LODER	LOZ SPT WHF				W/ NEW 6" EXTENDERS & NEW GNC CANOPY (BOTH SIDES)
S06	RELO	15'	60"-16"	1530		MC					LODER	LOZ SPT WHF				W/ NEW 6" EXTENDERS
S07	RELO	15'	60"-16"	1530		R 36766					LODER	LOZ SPT WHF				W/ NEW 6" EXTENDERS
S08	RELO	24"	60"-16"	1530		R 36766					LODER	LOZ SPT WHF				W/ NEW 6" EXTENDERS & NEW GNC CANOPY (1 SIDE)
S09	RELO	24"	60"-16"	1530		R 36766					LODER	LOZ SPT WHF				W/ NEW 6" EXTENDERS
S10	RELO	24"	60"-16"	1530		R 36766					LODER	LOZ SPT WHF				W/ NEW 6" EXTENDERS
S11	RELO	24"	60"-16"	1530		R 36766					LODER	LOZ SPT WHF				W/ NEW 6" EXTENDERS
S12	RELO	24"	60"-16"	1530		R 36766					LODER	LOZ SPT WHF				W/ NEW 6" EXTENDERS (PWR REQ)
S13	RELO	36"	72"	1530		R 36766					LODER	LOZ SPT WHF				W/ NEW 6" EXTENDERS
S14	RELO	44"	72"	1530		R 36766					LODER	LOZ SPT WHF				W/ NEW 6" EXTENDERS
S15	RELO	44"	72"	1530		R 36766					LODER	LOZ SPT WHF				W/ NEW 6" EXTENDERS
S16	RELO	40"	72"	1530		R 36766					LODER	LOZ SPT WHF				W/ NEW 6" EXTENDERS
S17	RELO	40"	72"	1530		R 36766					LODER	LOZ SPT WHF				W/ NEW 6" EXTENDERS
S18	RELO	40"	72"	1530		R 36766					LODER	LOZ SPT WHF				W/ NEW 6" EXTENDERS
S19	RELO	40"	72"	1530		R 36766					LODER	LOZ SPT WHF				W/ NEW 6" EXTENDERS
S20	RELO	40"	72"	1530		R 36766					LODER	LOZ SPT WHF				W/ NEW 6" EXTENDERS
S21	RELO	44"	72"	1530		R 36766					LODER	LOZ SPT WHF				W/ NEW 6" EXTENDERS
S22	RELO	44"	72"	1530		R 36766					LODER	LOZ SPT WHF				W/ NEW 6" EXTENDERS
S23	RELO	28"	66"	1530		AG					LODER	LOZ SPT WHF				W/ 44" OF AG CARDS @ 72" (1 SIDE)
S24	RELO	28"	66"	1530		AG					LODER	LOZ SPT WHF				W/ 28" OF AG CARDS @ 66" (BOTH SIDES)
W01	NEW	6"	90"	1530							LODER	LOZ SPT WHF				W/ NEW 6" EXTENDERS, NEW 4" FRAGRANCE FIXTURE W/ LOCKING DOORS & NEW LIGHTED CANOPY (PWR REQ)
W02	EXIST	28"	84"	1530							LODER	LOZ SPT WHF				W/ NEW 6" EXTENDERS, NEW 4" FRAGRANCE FIXTURE W/ LOCKING DOORS & NEW LIGHTED CANOPY (PWR REQ)
W03	NEW	60"	90"	1530							LODER	LOZ SPT WHF				W/ NEW 6" EXTENDERS, NEW 4" FRAGRANCE FIXTURE W/ LOCKING DOORS & NEW LIGHTED CANOPY (PWR REQ)
W04	EXIST	32"	84"	1530							LODER	LOZ SPT WHF				W/ NEW 6" EXTENDERS, NEW 4" FRAGRANCE FIXTURE W/ LOCKING DOORS & NEW LIGHTED CANOPY (PWR REQ)
W05	EXIST	4"	24"	1530							LODER	LOZ SPT WHF				W/ NEW 6" EXTENDERS & NEW LIGHTED CANOPY (PWR REQ)
W06	EXIST	6"	60"-24"	1530							LODER	LOZ SPT WHF				W/ NEW 6" EXTENDERS & NEW LIGHTED CANOPY (PWR REQ)
W07	EXIST	24"	84"	1530							LODER	LOZ SPT WHF				2-3" SECTIONS W/ NEW 24" EXTENDERS & NEW 15" BO
W08	NEW	6"	84"	1530							LODER	LOZ SPT WHF				2-3" SECTIONS
W09	NEW	6"	84"	1530							LODER	LOZ SPT WHF				2-3" SECTIONS
W10	NEW	28"	60"	1530							LODER	LOZ SPT WHF				W/ NEW SOLID BACK PANELS

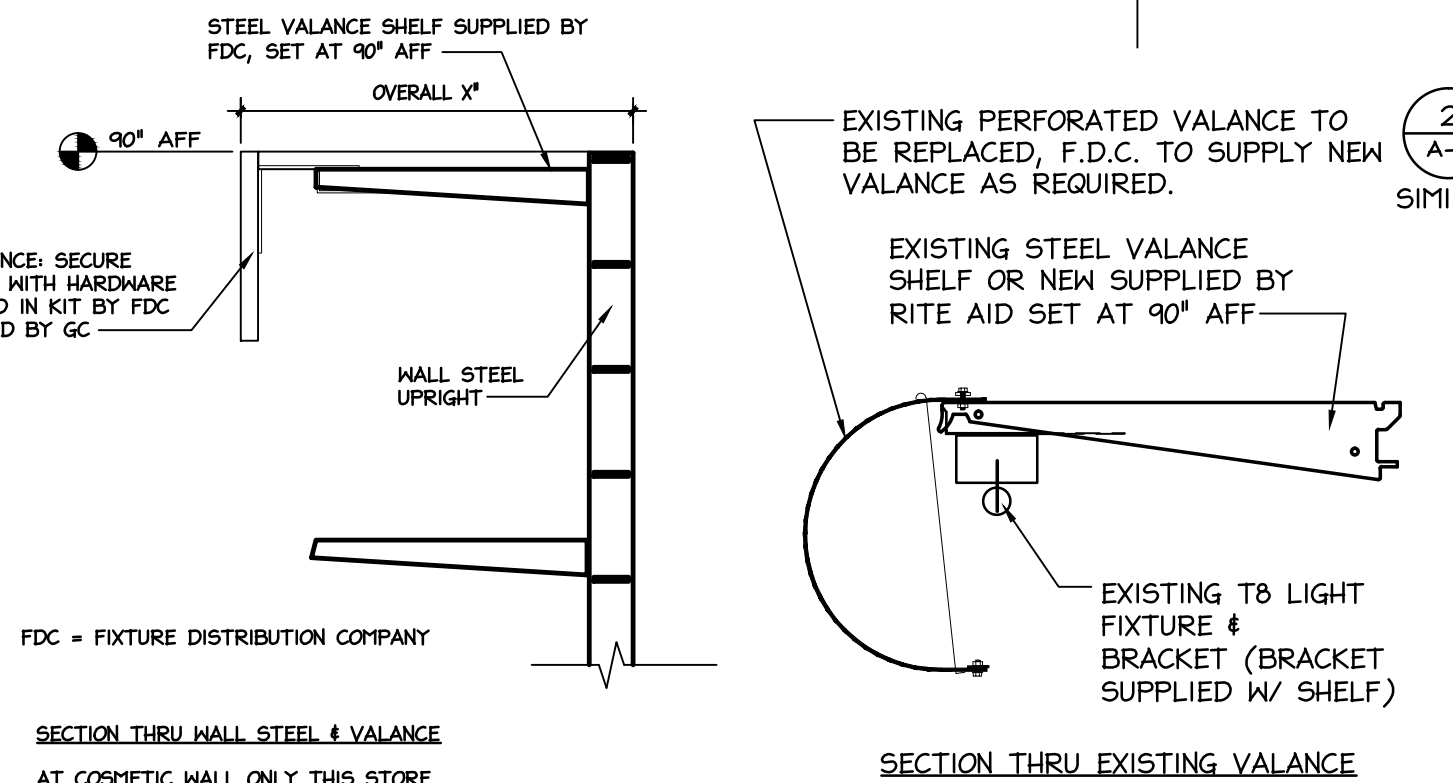

**VALANCE DETAILS**  
NO SCALE

INSTALL NEW GH VALANCE ON EXISTING BRACKETS AS NOTED ON TABLE. (REFER TO RITE AID'S VALANCE ORDERING PROCESS FOR GUIDELINES AND INSTALLATION INSTRUCTIONS). SEE 4/A-6 FOR ADDITIONAL VALANCE/CANOPY NOTES.

NOTE: WHEN THERE IS A SHELF AND NO LIGHTS UNDER THE VALANCE IT MUST GET LIGHTS (OR REUSE EXISTING AND ADDITIONAL WITH THESE FIXTURES) TO SUPPLY AND INSTALL ALL VALANCE LIGHTING EC PROVIDES LAMP(S).

3 51251VOLT GEBIOIS  
4 51321VOLT GEBIOIS  
6 751321VOLT GEBIOIS

**GENERAL NOTES :**

- DIMENSIONS INDICATED ARE TO FACE OF DRYWALL (INTERIOR) AND FACE OF FOUNDATION (EXTERIOR).
- REFER ALSO TO APPLICABLE SECTIONS OF RITE AID CONST. SPECS., NOVEMBER 2003 & CUSTOMER WORLD SPECS.
- AT NEW PHARMACY WALLS PROVIDE CONT. 2 X 6 FIRE RET. TREATED WOOD BLOCKING FOR SHELVING AND CABINETS.
- FIRE EXTINGUISHERS ARE REQUIRED AND ARE TO BE OF TYPES, QUANTITIES AND AT LOCATIONS COMPLYING WITH THE REQUIREMENTS OF NFPA 10, FIRE EXTINGUISHERS.
- FIELD VERIFY ALL DIMENSIONS PRIOR TO CONSTRUCTION.
- REFER TO RITE AID'S FIXTURE PLAN FOR ADDITIONAL NOTES AND INFORMATION. PLANS BASED UPON RITE AID FIXTURE PLAN DATED NOVEMBER 11, 2013 OR LATER.
- REPLACE STAINED CEILING TILES WITH TILES TO BE REMOVED FROM AREAS TO BE DEMOLISHED. GC TO INSTALL NEW TILES TO RENOVATED AREAS.
- CLEAN EXISTING METAL SUPPLY AIR DIFFUSERS OR PAINT AS NEEDED. REPLACE ALL RETURN AIR GRILLES.
- PHARMACY AND "FRONT END" WORK TO BE PERFORMED AFTER STORE BUSINESS HOURS.
- GC TO INSPECT AND REPAIR/UPGRADE EMERGENCY EXIT LIGHTING AND EXIT SIGNAGE AS NECESSARY.
- REFER TO FINAL DECOR PLANS FOR FINAL OUTLINE OF PAINTING SCHEDULE. (N/A)
- REFER TO SEGMENTATION SCOPE OF WORK FOR ADDITIONAL NOTES & G.C. TASKS.
- G.C. TO REVIEW SPRINKLER HEAD LAYOUT AT NEW CONSULTATION ROOM TO ASSURE PROPER COVERAGE (RETROFIT AS NECESSARY PER APPLICABLE NFPA GUIDELINES).

**CONSTRUCTION NOTES :**

- CIRCLE WITH NUMBER REFERENCES CONSTRUCTION NOTES
- INSTALL NEW STEEL AS SHOWN ON PLAN.
- RELOCATE STEEL AS SHOWN ON PLAN.
- REMOVE EXISTING PHOTO CABINETS.
- INSTALL NEW PHOTO KIT AS SHOWN ON PLAN.
- RELOCATE WESTERN UNION AS SHOWN ON PLAN.
- INSTALL NEW WELCOME FIXTURE.
- INSTALL NEW FITNESS/GNC COOLER.
- INSTALL NEW COSMETIC PROMO FIXTURE AS SHOWN ON PLAN.
- INSTALL NEW PGM HIM & HER ENDS.
- REFINISH FRONT OF PHARMACY W/NEW HALL COVERING AS NOTED ON PLAN
- INSTALL NEW HAND MAGNIFIERS AT THE FOLLOWING MERCHANDISE SETS: SKIN CARE, EYE CARE, FIRST AID, HAIR CARE, STOMACH, ANALGESICS, COUGH & COLD, SHAMPOO/CONDITIONERS, HAIR STYLING, NUTRITION, NATIONAL BRANDS, PHARMACY, WEIGHT MANAGEMENT, HEALTH, NATURAL REM, W-SUM, MEN'S HAIR, AND CONVENIENCE FOOD.
- CUSTOMER PULL BASKET SFT WHTDS TO BE LOCATED IN THE FOLLOWING LOCATIONS: 2 SFT WHTDS NEAR STORE ENTRANCE(S), 1 SFT WHTD NEAR RX, AND 1 NEAR MIDDLE OF STORE PREFERABLY CLOSE TO 12 PACK BEVERAGE MERCHANDISER
- SCOPE OF WORK IN LOUNGE DETERMINED BY RC1.
- INSTALL NEW WELLNESS AMBASSADOR AS SHOWN ON PLAN.
- CONSTRUCT NEW CONSULTATION ROOM & WAITING AREA AS SHOWN ON PLAN.
- INSTALL NEW PHARMACY SERVICE & FRONT-END COUNTERTOPS AS NOTED ON PLAN.
- INSTALL NEW NAIL BAR AS SHOWN ON PLAN.
- INSTALL NEW GRAB & GO COOLER AS SHOWN ON PLAN.
- INSTALL NEW BULK STACKS AS NOTED ON PLAN.
- RELO ATM AS SHOWN ON PLAN
- INSTALL NEW COSMETIC CASE AS NOTED ON PLAN.
- WALL FIXTURES TO RECEIVE VALANCE, BRACKETS & LIGHTING AS NOTED ON LEGEND.
- PLACE LOTTERY AS NOTED ON PLAN
- INSTALL NEW MEN'S ZONE AS NOTED ON PLAN.
- INSTALL NEW PATH AS SHOWN ON PLAN.
- FIXTURE TO RECEIVE TSU'S AS NOTED ON LEGEND.
- INSTALL NEW WOOD CANOPY PROVIDED BY RA FDC.
- INSTALL NEW 37" WOOD END PANEL PROVIDED BY RA FDC.
- INSTALL NEW ACRYLIC SIGN HOLDER PROVIDED BY RA FDC.
- INSTALL NEW FREEZER AS SHOWN.
- INSTALL NEW COOLER AND NEW SOFFIT AS SHOWN.
- REMOVE, CAP & TERMINATE FLOOR BOXES UNDER GONDOLAS IF REQUIRED.
- FURNISH & INSTALL VALANCE LIGHTING IN AVAILABLE ILLUMINATED VALANCES REUSE EXISTING IF AVAILABLE. REQUIRED FOR REMORING FIXTURES.
- REWORK ALL CIRCUITRY IN FRONT CHECKOUT -IF FRONT CHECK OUT IS BEING CHANGED OUT.
- PROVIDE PIONEER TO PRICE CHECK IF BEING RELOCATED.
- PROVIDE MARLITE ON SALES FLOOR AT ALL TOUCHABLE SURFACES TO 8' AFF.
- SUPPLY AND INSTALL CARPET AT VESTIBULE PER RC1.
- INSTALL "EMPLOYEES ONLY" SIGN ON RECEIVING ROOM DOOR (AT SALES SIDE OF DOOR).
- REPLACE DAMAGED CEILING TILES AT SALES AREA.
- COSMETIC HALL BASE DECK GETS NEW WOODEN MAMBBO BASE SUPPLIED BY THE FDC AND INSTALLED BY THE GC.
- PAINT SALES AREA COLUMNS ABOVE STAINLESS STEEL WRAPS: BENJAMIN MOORE "CLOUD COVER" OC-25 SEMI-GLOSS.
- EXISTING DOOR TO BACK AREA (IF DOUBLE ACTING SERVICE TYPE DOOR).
- PAINT DOOR FRAME PT-03 BENJAMIN MOORE "CEDAR KEY" OC-16, SEMI-GLOSS.
- IF EXISTING STOCKROOM DOOR IS METAL, PAINT BENJAMIN MOORE "SIERRA SPRUCE #2106-20, EGGSHELL.
- RITE AID RC1 TO REVIEW CONDITION OF EXISTING DOUBLE-ACTING DOORS (2 SETS) AND DETERMINE IF THEY ARE IN NEED OF REPLACEMENT OR REPAIR. IF ACCEPTABLE, PAINT PER NOTES "A" AND "B" ABOVE.
- CONFIRM: IF MANAGER'S (STORAGE DOOR FACING SALES) OFFICE DOOR IS A VENEER DOOR, REPLACE DOOR WITH PAINTED DOOR, IF EXISTING DOOR IS NON-VENEER, REPAIR DOOR PER GENUINE WELLSFARGO GUIDELINES.
- PAINT (YELLOW) 44" WIDE EGRESS PATH AT REAR STORAGE AREA AS SHOWN.

► DENOTES NEW PHONE LOCATION

**BRUCE RONAYNE HAMILTON ARCHITECT**

ARCHITECTURE LAND PLANNING INTERIOR DESIGN 3D VISUALIZATION

833 TURNPIKE ROAD  
P.O. BOX 104  
NEW IPSWICH  
NEW HAMPSHIRE 03071

THIS DESIGN AND THE DRAWINGS THEREOF, PREPARED FOR THIS PROJECT, ARE THE PROPERTY OF THE ARCHITECT, BRUCE RONAYNE HAMILTON ARCHITECT, INC. AND THE DESIGN AND/OR DRAWING FOR ANY USE OTHER THAN THAT FOR THE ORIGINAL PROJECT FOR WHICH THE DESIGN AND/OR DRAWINGS WERE PREPARED, WITHOUT THE EXPRESSED WRITTEN PERMISSION OF THE ARCHITECT, BRUCE RONAYNE HAMILTON ARCHITECT, INC. ANY BUILDING DEPARTMENT, UNLESS EQUIPMENT REAR THE ORIGINAL SET, SIGNATURE OF THE ARCHITECT, BRUCE RONAYNE HAMILTON ARCHITECT, INC.

PROJECT: RITE AID STORE #3217 PPR  
290 CONGRESS STREET  
PORTLAND, MAINE

DATE: 11-14-13  
SCALE: 1/8" = 1'-0"

REVISIONS PER ACTUAL CONDITIONS  
ISSUED FOR GC BIDDING/BUILDING PERMIT

SHEET NO. 2