

# 33 HAMPSHIRE STREET

RENOVATIONS + ALTERATIONS

PORTLAND, MAINE 04101

PERMIT AMENDMENT

DATE OF ISSUE: 12/12/2017

PROJECT TEAM:

ARCHITECT/CONTRACTOR:


BARRETT MADE  
CONTACT: MATT AHLBERG, RA | ROB BARRETT  
48 UNION WHARF  
PORTLAND, ME 04101  
PHONE 207.210.4421  
E-MAIL matthew.ahlberg@barrettmade.com

STRUCTURAL CONSULTANTS:

CASCO BAY ENGINEERING  
CONTACT: ERIC DUBE, P.E.  
424 FORE ST #3A  
PORTLAND, ME 04101  
PHONE 207.842.2800  
E-MAIL EricD@cascobayengineering.com



EXISTING VIEW:

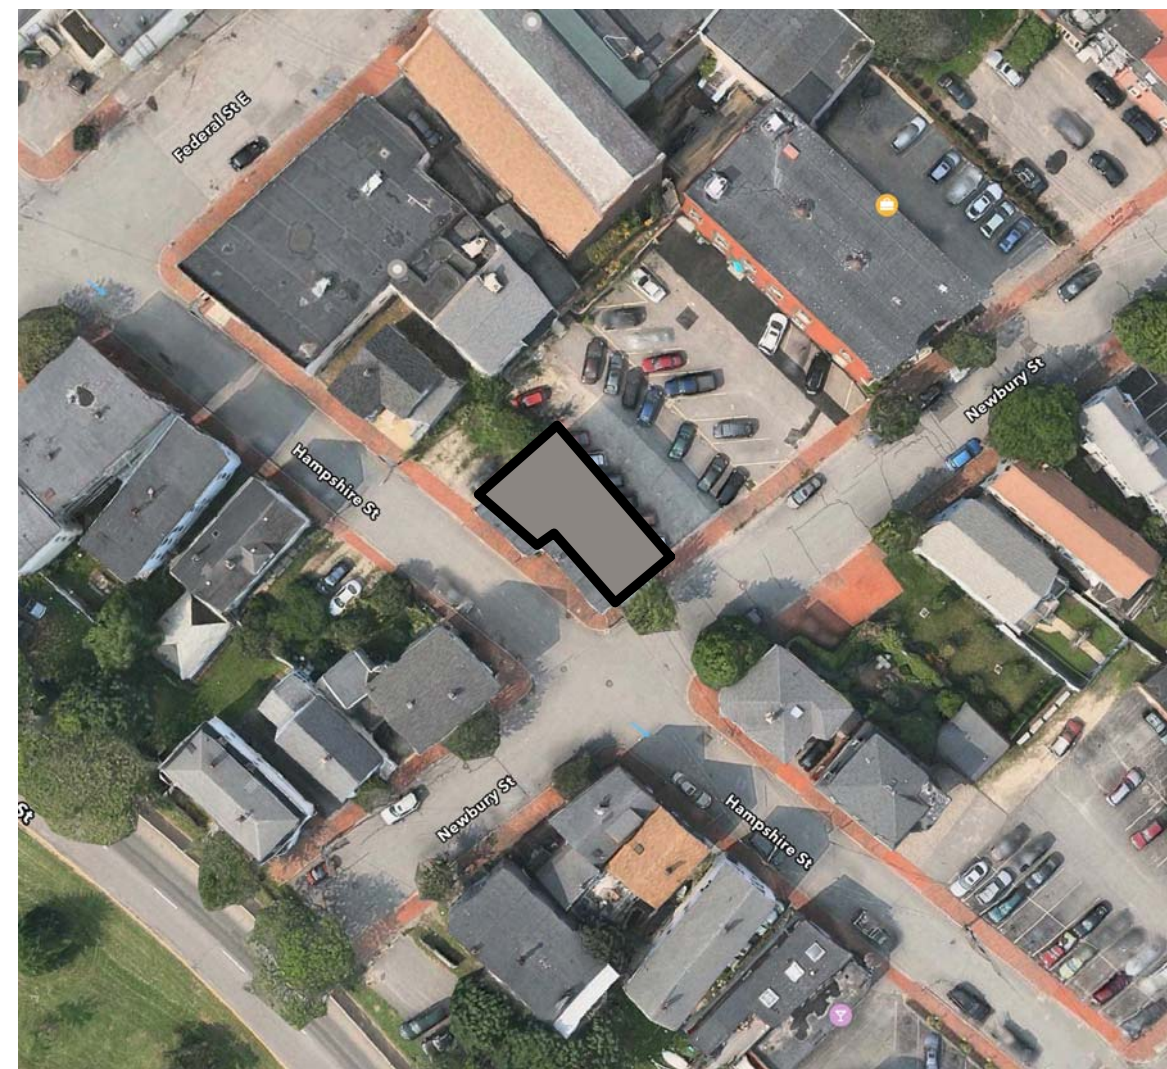

KEY PLAN:

## DRAWING LIST:

NUMBER	SHEET TITLE
A000	LIFE SAFETY PLANS
A101	FIRST AND SECOND FLOOR PLANS
A102	THIRD AND FOURTH FLOOR PLANS
A110	ELECTRICAL/LIGHTING
A111	ELECTRICAL/LIGHTING
A201	EXTERIOR ELEVATIONS
A501	DOOR AND WINDOW SCHEDULES
S0.0	STRUCTURAL NOTES
S1.0	FOUNDATION PLAN
S1.1	FIRST FLOOR FRAMING PLAN
S1.2	SECOND FLOOR FRAMING PLAN
S1.3	THIRD FLOOR FRAMING PLAN
S1.4	FOURTH FLOOR FRAMING PLAN
S1.5	ROOF FRAMING PLAN
S2.0	DETAILS AND SECTIONS



## MATERIAL KEY:

COURSE GRAVEL	
CONCRETE	
STONE	
EARTH/COMPACT FILL	
GYPSUM/PLASTER	
PLYWOOD	
BATT INSULATION	
FINISH WOOD	
ROUGH WOOD	
BLOCKING WOOD	
CONCRETE MASONRY	
BRICK MASONRY	
SAND/FINE GRAVEL	
RIGID INSULATION	
GLASS	

## ARCHITECTURAL ABBREVIATIONS:

AB ANCHOR BOLT	ACT ACOUSTICAL CEILING TILE	ADDL ADDITIONAL	ADMIN ADMINISTRATION	AFF ABOVE FINISH FLOOR	ALUM ALUMINUM	AP ACCESS PANEL	APV ASPHALT PAVR	ARCH ARCHITECT
BD BOARD	BIT BITUMINOUS	BLDG BUILDING	BLKG BLOCKING	BM BENCHMARK	BRG BEARING	BTW BETWEEN		
CAB CABINET	CB CATCH BASIN	CEM CEMENT	CF CUBIC FEET	CIRC CIRCLE/CIRCULAR	CJ CONTROL JOINT	CL CENTER LINE	CLG CEILING	CLO CLOSET
CMU CONCRETE MASONRY UNIT	CO CLEAN OUT	COL COLUMN	CONC CONCRETE	CONST CONSTRUCTION	CONT CONTINUE, CONTINUOUS	COOR CORRUGATED	COORD COORDINATED	CRS COURSE
CT CERAMIC TILE	CTV CABLE TELEVISION LINE	CUH CABINET UNIT HEATER	CY CUBIC YARD					
D DRYER	DBL DOUBLE	DEFL DEFLECTION	DEMO DEMOLITION	DF DRINKING FOUNTAIN	DIA DIAMETER	DIAG DIAGONAL	DIM DIMENSION	DR DIRECTOR/DOOR
DIV DIVISION	DN DOWN	DWG DRAWING						
E EAST	EA EACH	EF EXHAUST FAN	EJ EXPANSION JOINT	EL ELEVATION	ELEV ELEVATOR	ELEC ELECTRIC/ELECTRICAL	EQ EQUAL	EW ELECTRIC WATER COOLER
EXAM EXAMINATION	EXIST EXISTING	EXT EXTERIOR						
FBO FURNISHED BY OWNER	FCO FLOOR CLEAN OUT	FD FLOOR DRAIN	FCP FIRE CONTROL PANEL	FE FIRE EXTINGUISHER	FG FIBERGLASS	FIN FINISH	FL FLOOR	FOS FACE OF STUD
FRP FIBERGLASS REINFORCED PLASTIC								
FT FOOT	FTG FOOTING	F.O. FACE OF						
GAL GALLON	GALV GALVANIZED	GC GENERAL CONTRACTOR	GL GLASS	GR GRANITE	GWB GYPSUM WALL BOARD	GYP GYPSUM		
HD HIGH DENSITY	HR HOUR	HC HOLLOW CORE	HDWR HARDWARE	HFS HALF FULL SCALE	HGT HEIGHT	HM HOLLOW METAL	HO HOLD OPEN	HORZ HORIZONTAL
HTG HEATING	HVAC HEATING, VENTILATION & AIR CONDITIONING	HW HOT WATER	HYD HYDRANT	INCL INCLUDE/INCLUDING	ID INSIDE DIAMETER	IN INCH	INSUL INSULATE/INSULATION	INT INTERIOR
INV INVERT								
JAN JANITOR	JC JANITOR CLOSET	JT JOINT						
KIT KITCHEN								
LAM LAMINATE/LAMINATED	LAV LAVATORY	LCC LEAD COATED COPPER	LF LINEAR FOOT	LGT LIGHT	LIN LINEN			
MTRL MATERIAL	MAS MASONRY	MAX MAXIMUM	MECH MECHANICAL	MED MEDICAL	MFR MANUFACTURER	MGR MANAGER	MH MANHOLE	MIN MINIMUM
MISC MISCELLANEOUS	MO MASONRY OPENING	MOLD MOLDING	MR MOISTURE RESISTANT	MTD MOUNTED	MTG MOUNTING	MTL METAL		
N NORTH	NATL NATURAL	NIC NOT IN CONTRACT	NL NIGHT LIGHT	NO NUMBER	NTS NOT TO SCALE			
O.C. ON CENTER	OFCL OWNER FURNISHED CONTRACTOR INSTALLED	OZ OUNCE						
PART BD PARTIAL BOARD	PC PIECE	PL PLATE	PLAS PLASTIC	PLAM PLASTIC LAMINATE	PLYWD PLYWOOD	PNT PAINT	POLY POLYURETHANE	PREP PREPARATION
PSF POUNDS/SQUARE FOOT	PSI POUNDS/SQUARE INCH	PT PRESERVATIVE TREATED	PTD PAINTED	PVMT PAVEMENT				
QT QUART								
R RADIUS/RISER/RANGE	RD ROOF DRAIN	REC RECREATION	RECT RECTANGLE	REF REFERENCE	REQD REQUIRED	REFR REFRIGERATOR	REINF REINFORCE/REINFORCING	RESIL RESILIENT
REV REVISE/REVISION	RFG ROOFING	RM ROOM	RO ROUGH OPENING					
S SOUTH/SINK	SAN SANITARY	S.A.F.B. SOUND ATTENUATION FIRE BATTS	SC SOLID CORE	SD STORM DRAIN	SECT SECTION	SF SQUARE FOOT	SHT SHEET	SIM SIMILAR
SPEC SPECIFICATION(S)	SPC SWIMMING POOL CONTRACTOR	SQ SQUARE	STC SOUND TRANSMISSION COEFFICIENT	STD STANDARD	STL STEEL	STOR STORAGE	ST ST STAINLESS STEEL	SUSP SUPSENDED
T TREAD/TOILET	TEL TELEPHONE	TEMP TEMPERATURE/TEMPERED	T&G TONGUE & GROOVE	TH THICKNESS	T.O. TOP OF	TV TELEVISION	TYP TYPICAL	
UL UNDERWRITERS	UNO UNLESS NOTED OTHERWISE	UTIL UTILITIES						
VAR VARIES	VB VAPOR BARRIER	VCT VINYL COMPOSITE TILE	VENT VENTILATOR/VENTILATION	VERT VERTICAL	VEST VESTIBULE	VR VAPOR RETARDER		
W WASHER/WATER/WEST/WIDTH	W/ WITH	WC WATER CLOSET	WD WOOD	WIND WINDOW	W/O WITHOUT	WWF WELDED WIRE FABRIC	WWM WELDED WIRE MESH	

## ARCHITECTURAL SYMBOLS:

	BUILDING SECTION
	CALL OUT
	CENTERLINE
	DOOR TAG
	ELEVATION INDICATOR
	ELEVATION TAG
	ELEVATION TAG
	NORTH ARROW
	REVISION
	ROOM TAG WITH NUMBER
	STRUCTURAL GRID BUBBLE
	WALL TAG
	WINDOW TAG

REVISIONS:

33 HAMPSHIRE  
COVER SHEET

G001

33 HAMPSHIRE ST. PORTLAND, MAINE 04101

DATE OF ISSUE: 12/12/2017

ISSUED FOR: PERMIT AMENDMENT

SCALE: As indicated

THIS DRAWING IS THE PROPERTY OF BARRETT MADE AND IS NOT TO BE REPRODUCED OR TRANSMITTED IN ANY FORM OR BY ANY MEANS, ELECTRONIC OR MECHANICAL, INCLUDING PHOTOCOPYING, RECORDING, OR BY ANY INFORMATION STORAGE AND RETRIEVAL SYSTEM, WITHOUT THE WRITTEN PERMISSION OF BARRETT MADE 48 UNION WHARF PORTLAND MAINE 04101 207.210.4421

BARRETT  
MADE

HOMES - SPACES - DETAILS