



Room #	NAME	FLOOR	SHOWE R BASE	BASEBOA RD	WALL FINISH				SHOWE R WALLS	CEILIN G	Ceiling Height	NOTES
					NORTH	EAST	SOUTH	WEST				
001	UNPROGRAMMED/MEC HANICAL	EXIST		NA	CONCRETE	CONCRETE	CONCRETE	CONCRETE	EXIST	5'-6"		
101	KITCHEN	MVT		RBR	GWB	GWB	GWB	GWB	GWB	9'-6"		
102	LOBBY	SV		RBR	GWB	GWB	GWB	GWB	GWB	9'-6"		
103	CHECK-IN	SV		RBR	GWB	GWB	GWB	GWB	GWB	9'-6"		
104	CLOSET	SV		RBR	GWB	GWB	GWB	GWB	GWB	9'-6"		
105	ADA BEDROOM	SV		RBR	GWB	GWB	GWB	GWB	GWB	8'-0"		
106	ADA BATH	SV	TL	RBR	GWB	GWB	GWB	GWB	GWB	8'-0"		
107	POWDER ROOM	SV		RBR	WP	WP	WP	WP	GWB	8'-0"		
108	CLOSET	SV		RBR	GWB	GWB	GWB	GWB	GWB	8'-0"		
201	BEDROOM	SV		RBR	GWB	GWB	GWB	GWB	GWB	9'-0"		
202	BEDROOM	SV		RBR	GWB	GWB	GWB	GWB	GWB	9'-0"		
203	BEDROOM	SV		RBR	GWB	GWB	GWB	GWB	GWB	9'-0"		
204	BATH	SV	TL	RBR	GWB	GWB	GWB	GWB	TL	9'-0"		
205	BATH	SV	TL	RBR	GWB	GWB	GWB	GWB	TL	9'-0"		
206	BEDROOM	SV		RBR	GWB	GWB	GWB	GWB	GWB	9'-0"		
207	BATH	SV	TL	RBR	GWB	GWB	GWB	GWB	TL	9'-0"		
208	BATH	SV	TL	RBR	GWB	GWB	GWB	GWB	TL	9'-0"		
209	BEDROOM	SV		RBR	GWB	GWB	GWB	GWB	GWB	9'-0"		
210	HALL	CRPT		WD	WP+WC	WP+WC	WP+WC	WP+WC	GWB	8'-0"		
211	SINK NOOK	AT		RBR	WP+WC	WP+WC	WP+WC		GWB	8'-0"		
301	BEDROOM	SV		RBR	GWB	GWB	GWB	GWB	GWB	8'-0"		
302	BEDROOM	SV		RBR	GWB	GWB	GWB	GWB	GWB	8'-0"		
303	APT 1	SV	TL	RBR	GWB	GWB	GWB	GWB	GWB	8'-0"		
304	BATH	SV	TL	RBR	GWB	GWB	GWB	GWB	TL	8'-0"		
305	BATH	SV	TL	RBR	GWB	GWB	GWB	GWB	TL	8'-0"		
306	BATH	SV	TL	RBR	GWB	GWB	GWB	GWB	TL	8'-0"		
307	BATH	SV	TL	RBR	GWB	GWB	GWB	GWB	TL	8'-0"		
308	CLOSET	SV	TL	RBR	GWB	GWB	GWB	GWB	GWB	8'-0"		
309	CL	SV		RBR	GWB	GWB	GWB	GWB	GWB	8'-0"		
310	BEDROOM	SV		RBR	GWB	GWB	GWB	GWB	GWB	8'-0"		
311	HALL	CRPT		WD	WP+WC	WP+WC	WP+WC	WP+WC	GWB	8'-0"		
312	SINK NOOK	AT		RBR	WP+WC	WP+WC	WP+WC		GWB	8'-0"		
401	BEDROOM	SV		RBR	GWB	GWB	GWB	GWB	GWB	8'-6"		
402	BEDROOM	SV		RBR	GWB	GWB	GWB	GWB	GWB	8'-6"		
403	APT 2	SV		RBR	GWB	GWB	GWB	GWB	GWB	8'-6"		
404	BATH	SV	TL	RBR	GWB	GWB	GWB	GWB	TL	8'-6"		
405	BATH	SV	TL	RBR	GWB	GWB	GWB	GWB	TL	8'-6"		
406	BATH	SV	TL	RBR	GWB	GWB	GWB	GWB	TL	8'-6"		
407	BATH	SV	TL	RBR	GWB	GWB	GWB	GWB	TL	8'-6"		
408	BEDROOM	SV		RBR	GWB	GWB	GWB	GWB	GWB	8'-6"		
409	BATH	SV	TL	RBR	GWB	GWB	GWB	GWB	TL	8'-6"		
410	HALL	CRPT		WD	WP+WC	WP+WC	WP+WC	WP+WC	GWB	8'-0"		
411	CLOSET	SV		RBR	GWB	GWB	GWB	GWB	GWB	8'-0"		
412	SINK NOOK	AT		RBR	WP+WC	WP+WC	WP	WP	GWB	8'-0"		
ST01	STAIR	WD		RBR	WP	WP	WP+WC	WP	GWB			
ST01	STAIR	WD		RBR	WP	WP	WP	WP	GWB			
ST02	STAIR	RBR		RBR	WP+WC	WP+WC	WP+WC	WP+WC	GWB			
ST02	STAIR	RBR		RBR	WP+WC	WP+WC	WP+WC	WP+WC	GWB			
ST02	STAIR	RBR		RBR	WP+WC	WP+WC	WP+WC	WP+WC	GWB			

**MATERIAL LEGEND:**  
 SV= SHEET VINYL  
 MVT= MARMOLEUM TILES  
 LVT= LUXURY VINYL TILES  
 CRPT= CARPET  
 AT= ASTRO TURF  
 WD= WOOD  
 TL= TILE  
 GWB= GYPSUM WALL BOARD  
 WP= WALLPAPER  
 WC= WAINSCOTING  
 RBR= RUBBER BASE

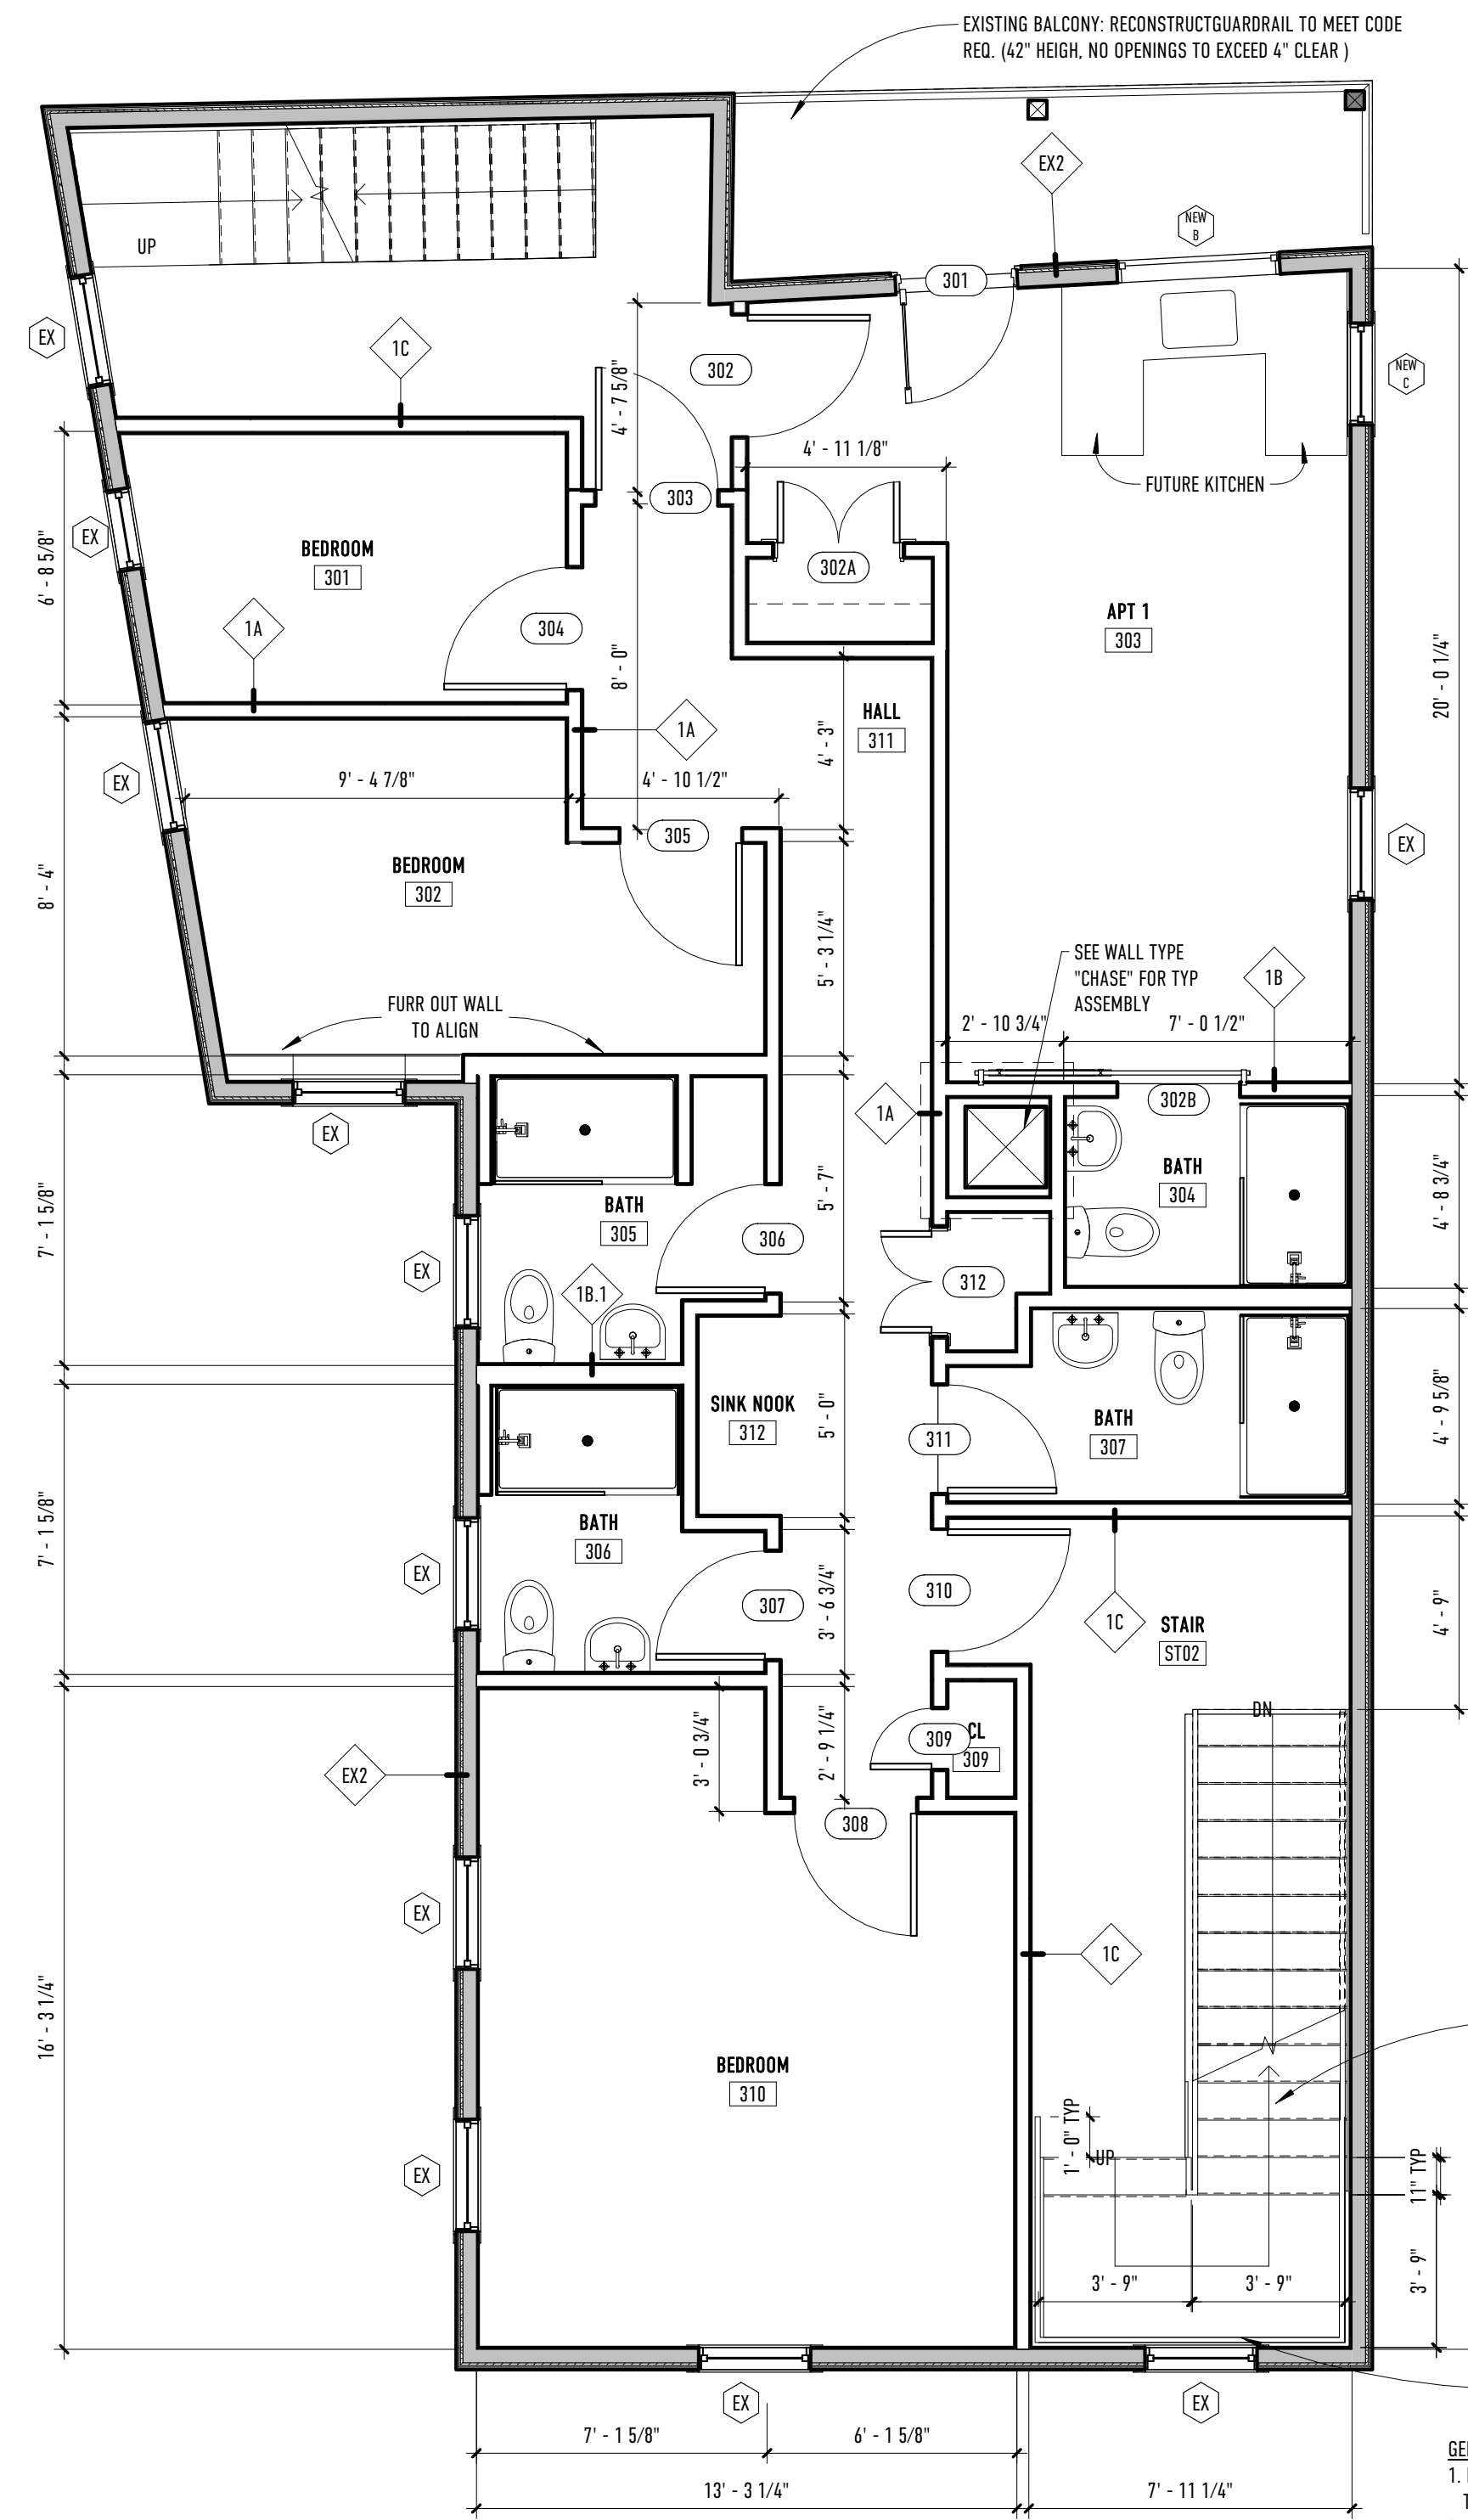

2 THIRD FLOOR  
 1/4" = 1'-0"

- GENERAL NOTE:**
- EXISTING STAIR ST02 TO BE DEMOLISHED IN ITS ENTIRETY AND REBUILT TO MEET ALL CODE REQUIREMENTS PER NFPA 7.2.2.1.1 (A) NEW STAIRS.
  - MIN STAIR WIDTH TO BE 44" MINIMUM.
  - STAIR HEAD ROOM CLEARANCE TO BE 6'-8" MIN.
  - ALL HANDRAILS TO BE 1-1/2" DIAMETER AND PROJECT 1-1/2" FROM THE ADJACENT SURFACE, TYP.
  - HANDRAIL, PROVIDE BLOCKING AND SUPPORT BRACKETS AS REQ.
  - ALL STAIR RISERS TO BE CLOSED AND NOSING SHALL NOT EXCEED 3/8"
  - 42" GUARDRAIL TYP. ALL OPENINGS SHALL NOT EXCEED 4".

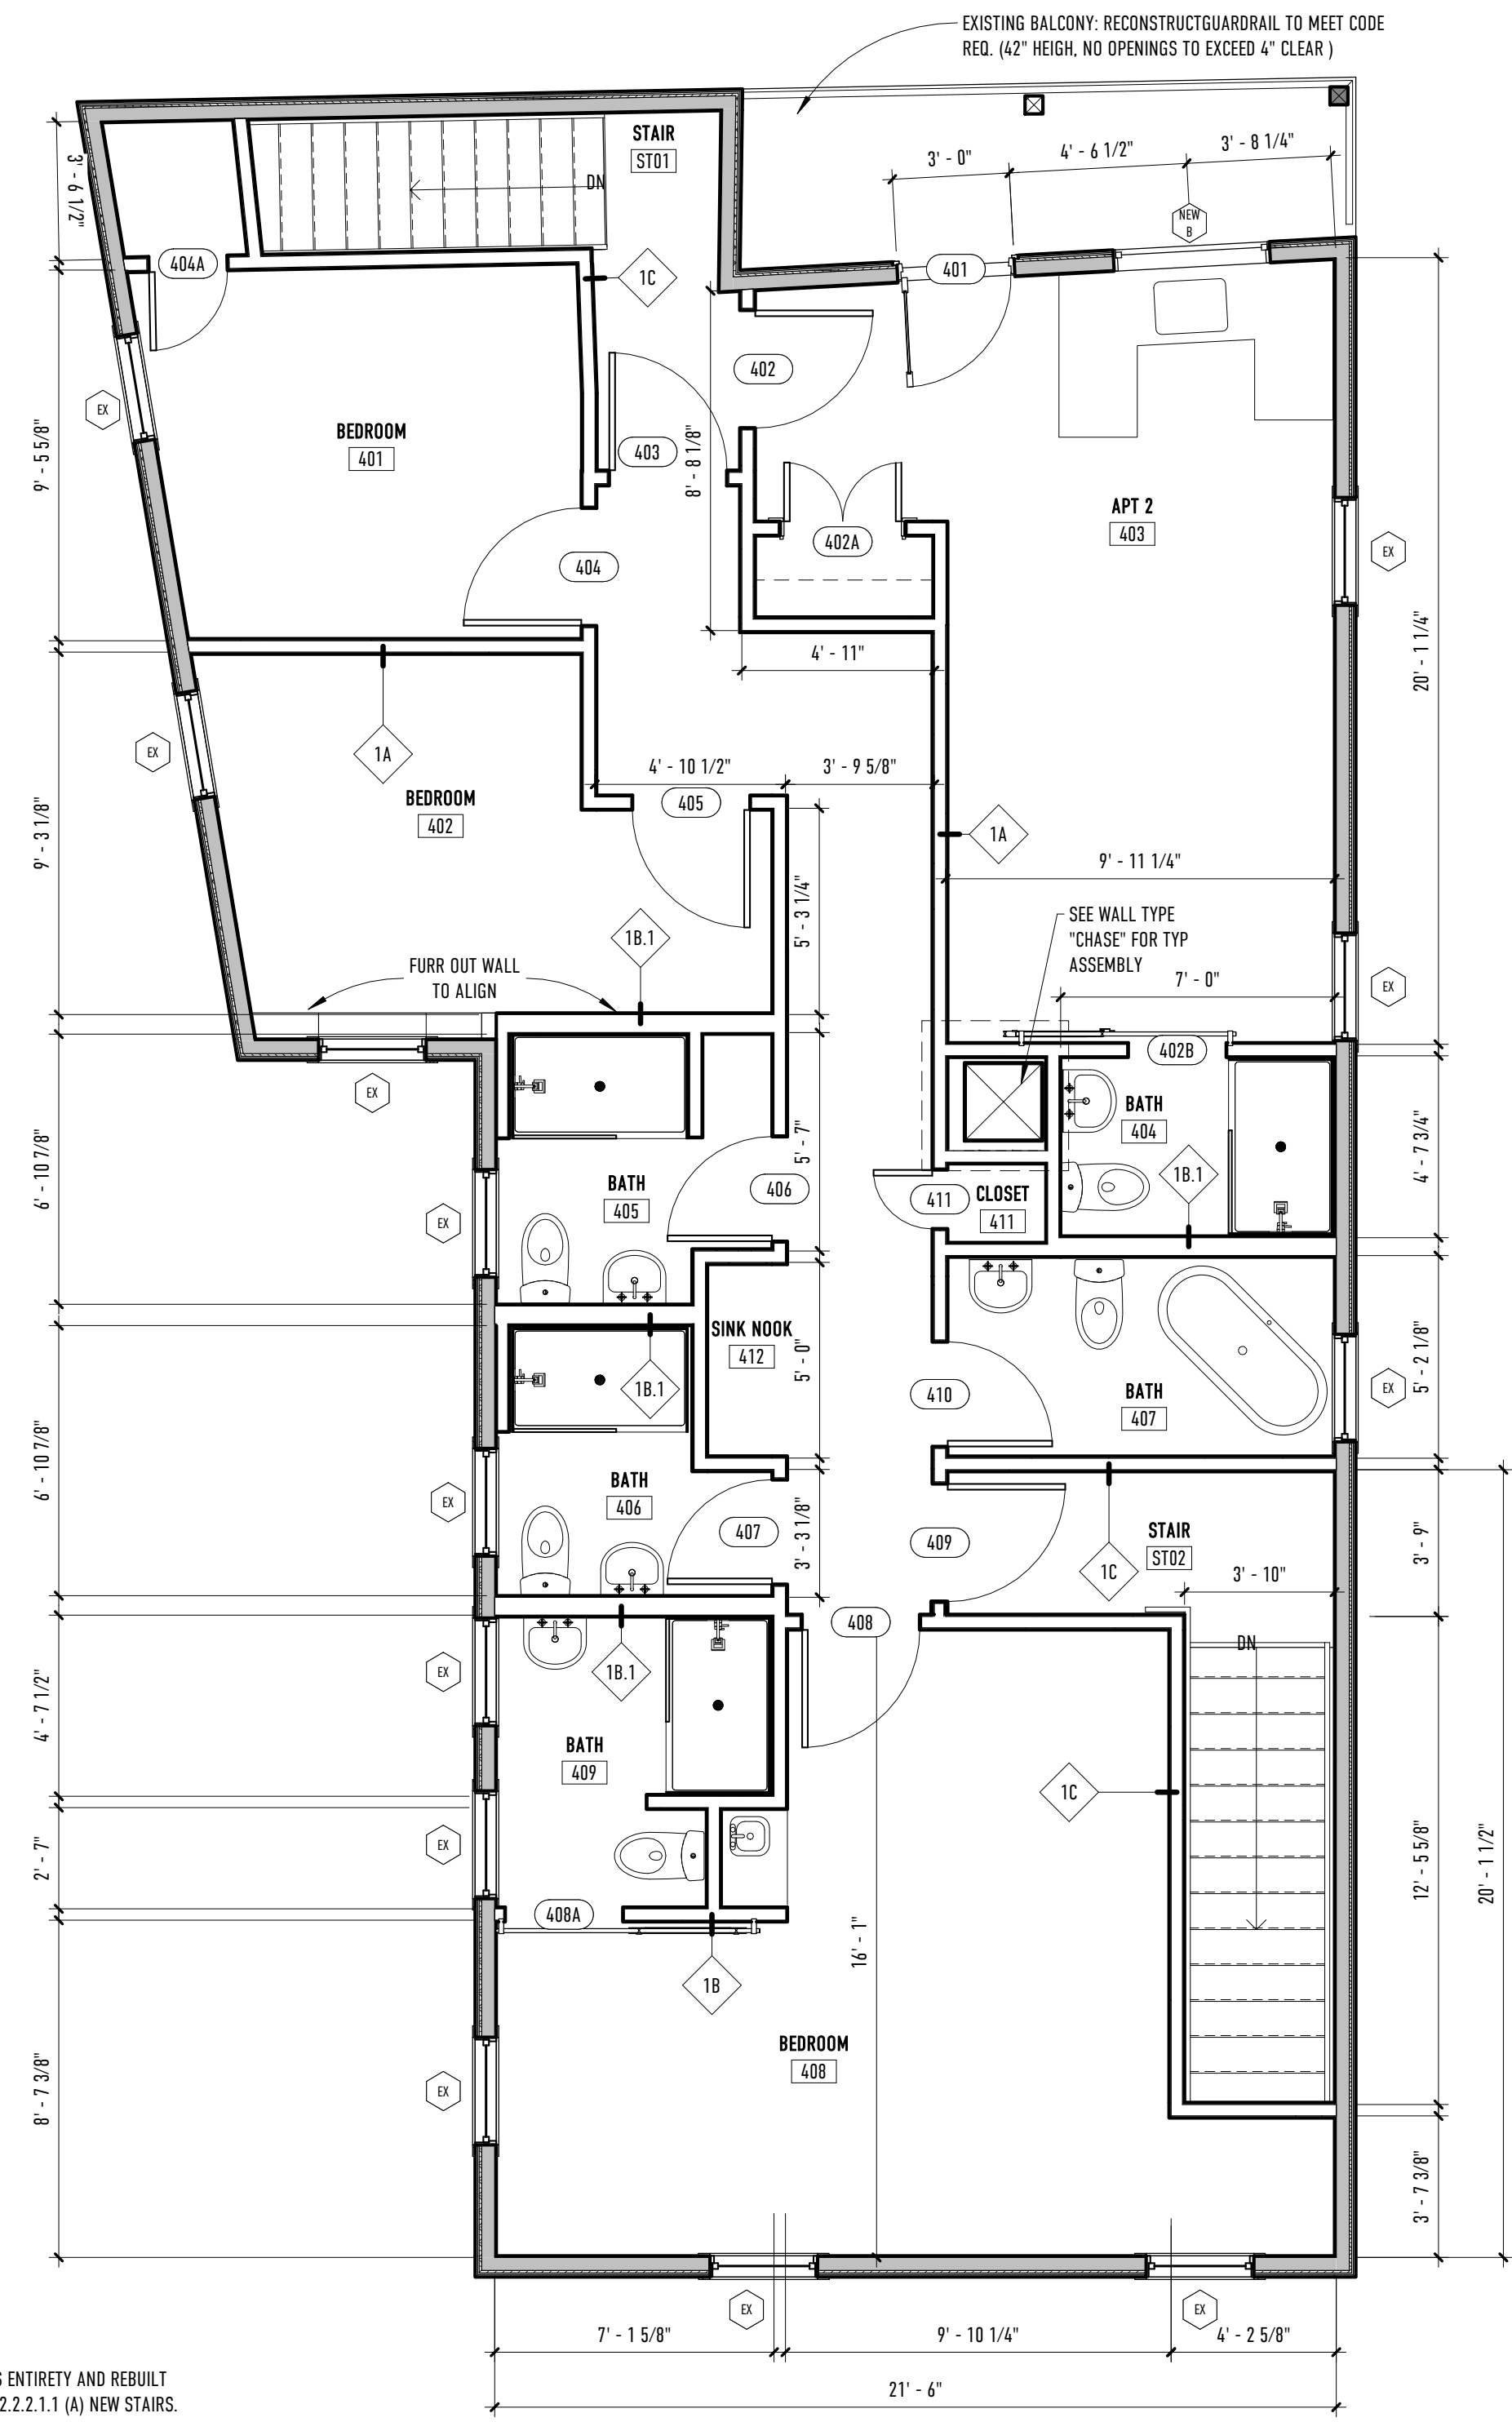

1 FOURTH FLOOR  
 1/4" = 1'-0"

REVISIONS:

33 HAMPSHIRE  
 THIRD AND FOURTH FLOOR PLAN

A102

33 HAMPSHIRE ST. PORTLAND, MAINE 04101

DATE OF ISSUE: 12/20/2017

ISSUED FOR: PERMIT AMENDMENT

SCALE: 1/4" = 1'-0"

THIS DRAWING IS THE PROPERTY OF BARRETT MADE AND IS NOT TO BE REPRODUCED OR TRANSMITTED IN ANY FORM OR BY ANY MEANS, ELECTRONIC OR MECHANICAL, INCLUDING PHOTOCOPYING, RECORDING, OR BY ANY INFORMATION STORAGE AND RETRIEVAL SYSTEM. BARRETT MADE 48 UNION WHARF PORTLAND MAINE 04101 2017.010.4421

BARRETT  
 MADE

HOMES - SPACES - DETAILS