




66 PEARL STREET SUITE 322

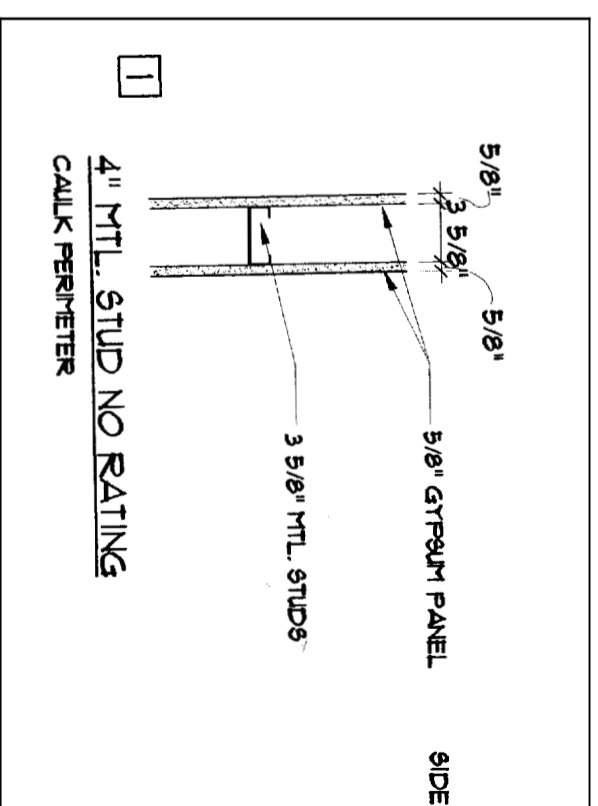

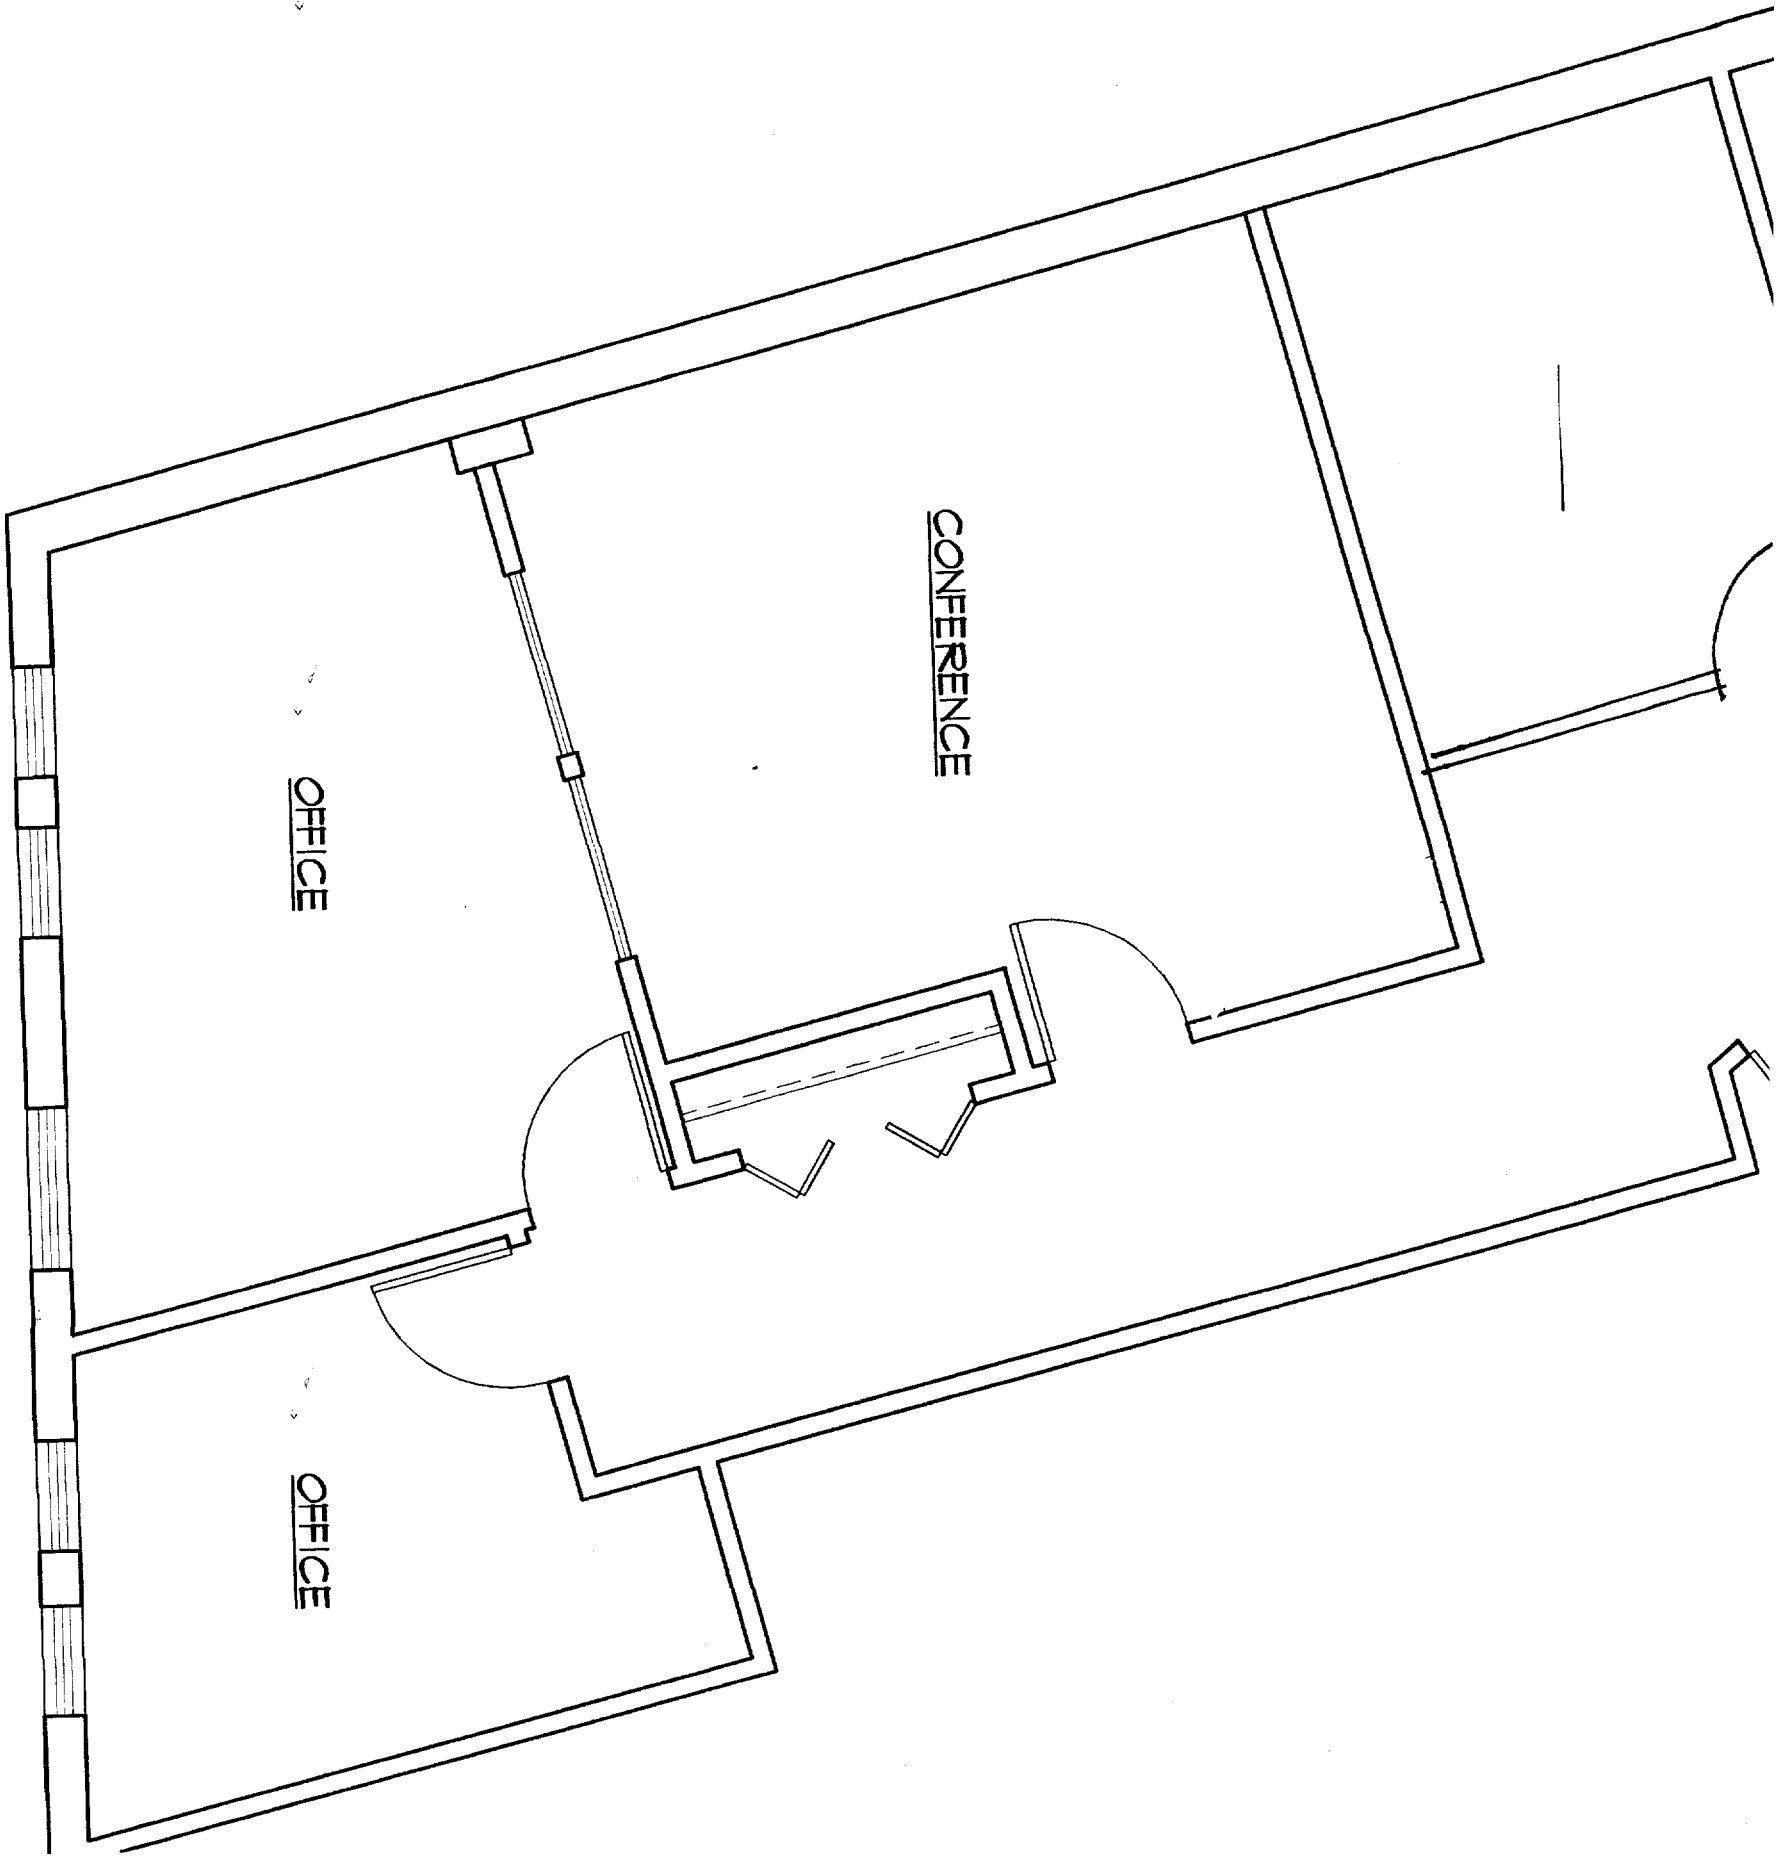

EXISTING FLOOR PLAN


SCALE: 1/4" = 1'-0"

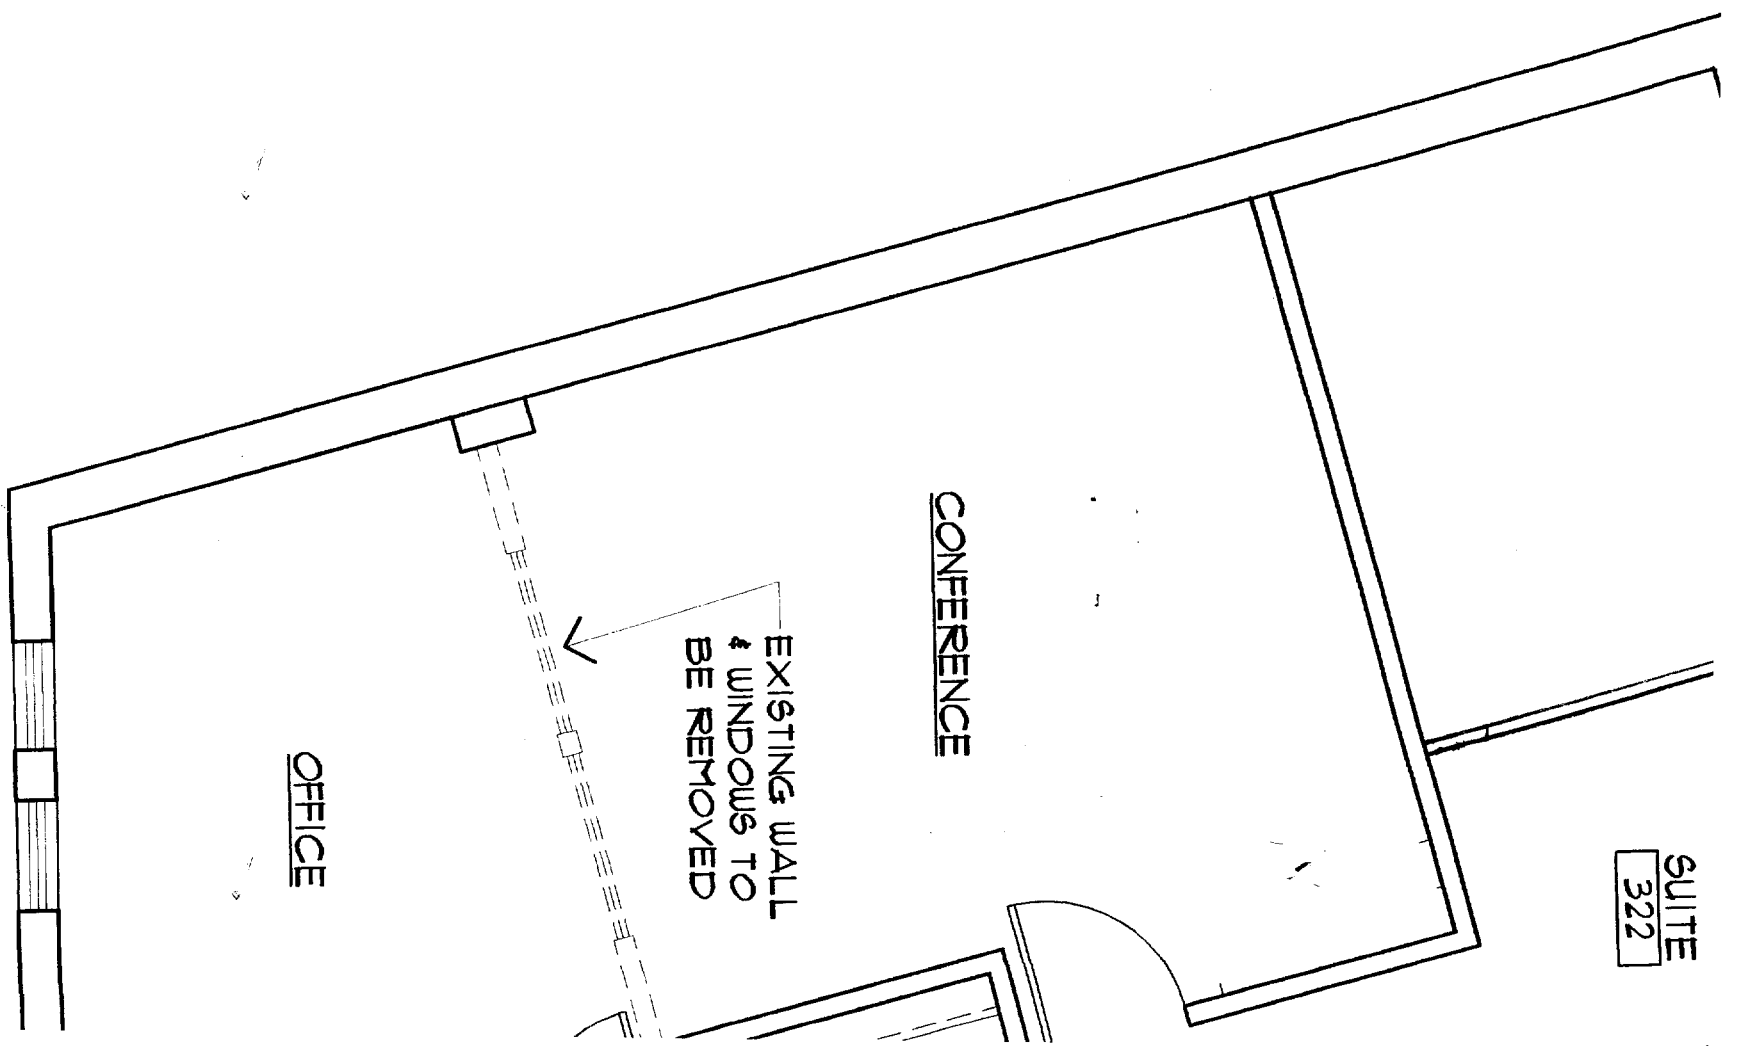

SUITE
322

DEMO FLOOR PLAN

SCALE: 1/4" = 1'-0"

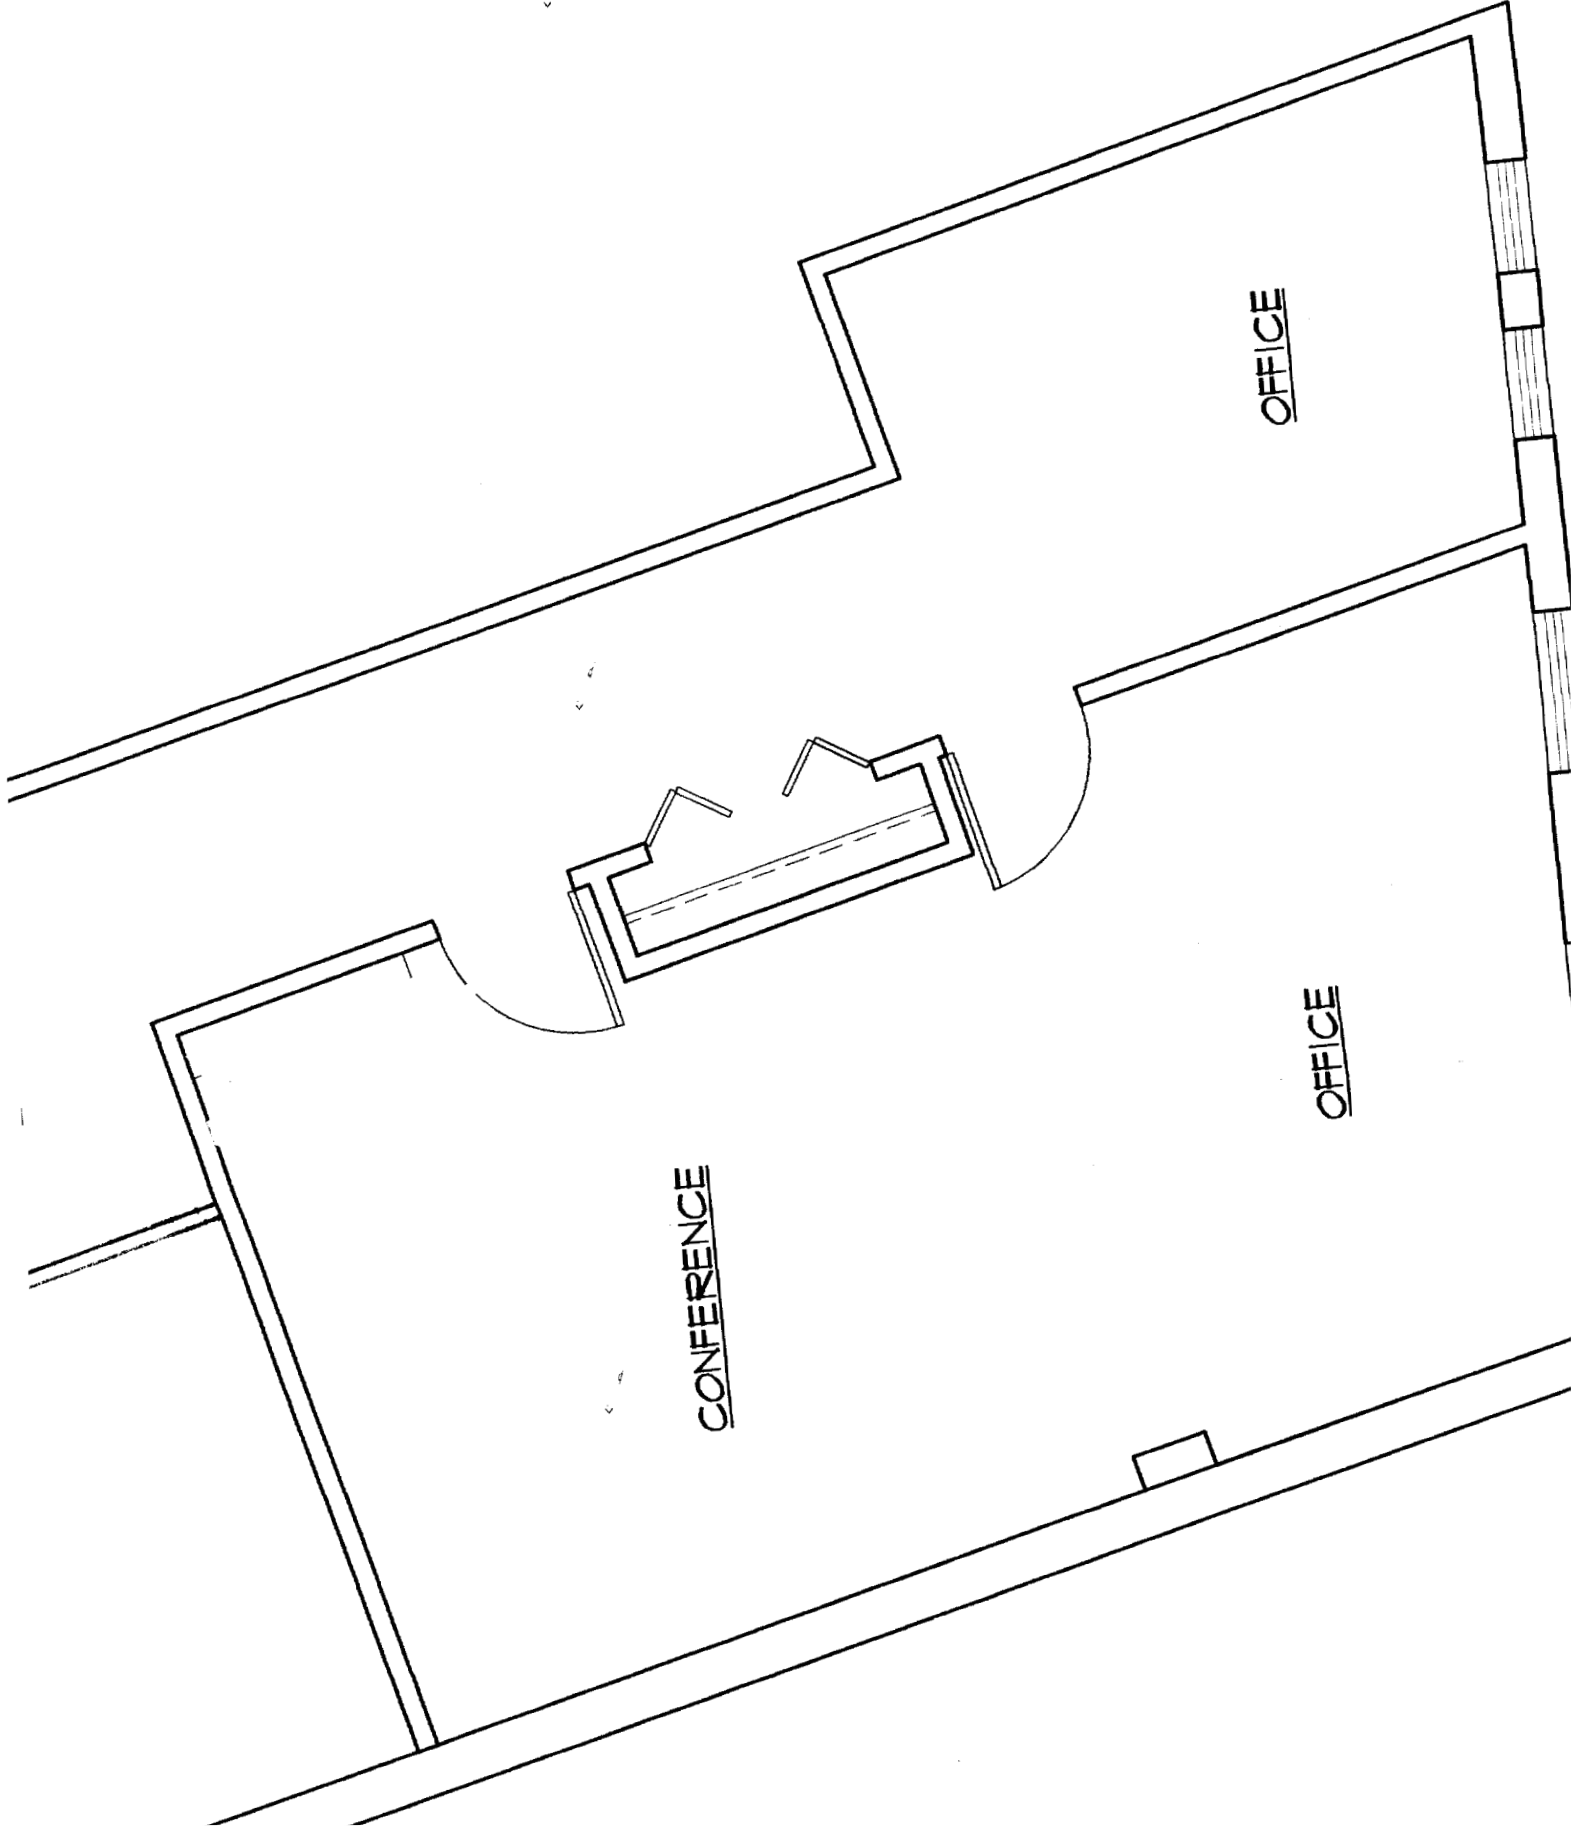


CONFERENCE

OFFICE

OFFICE

PROPOSED FLOOR PLAN


SCALE: 1/4" = 1'-0"

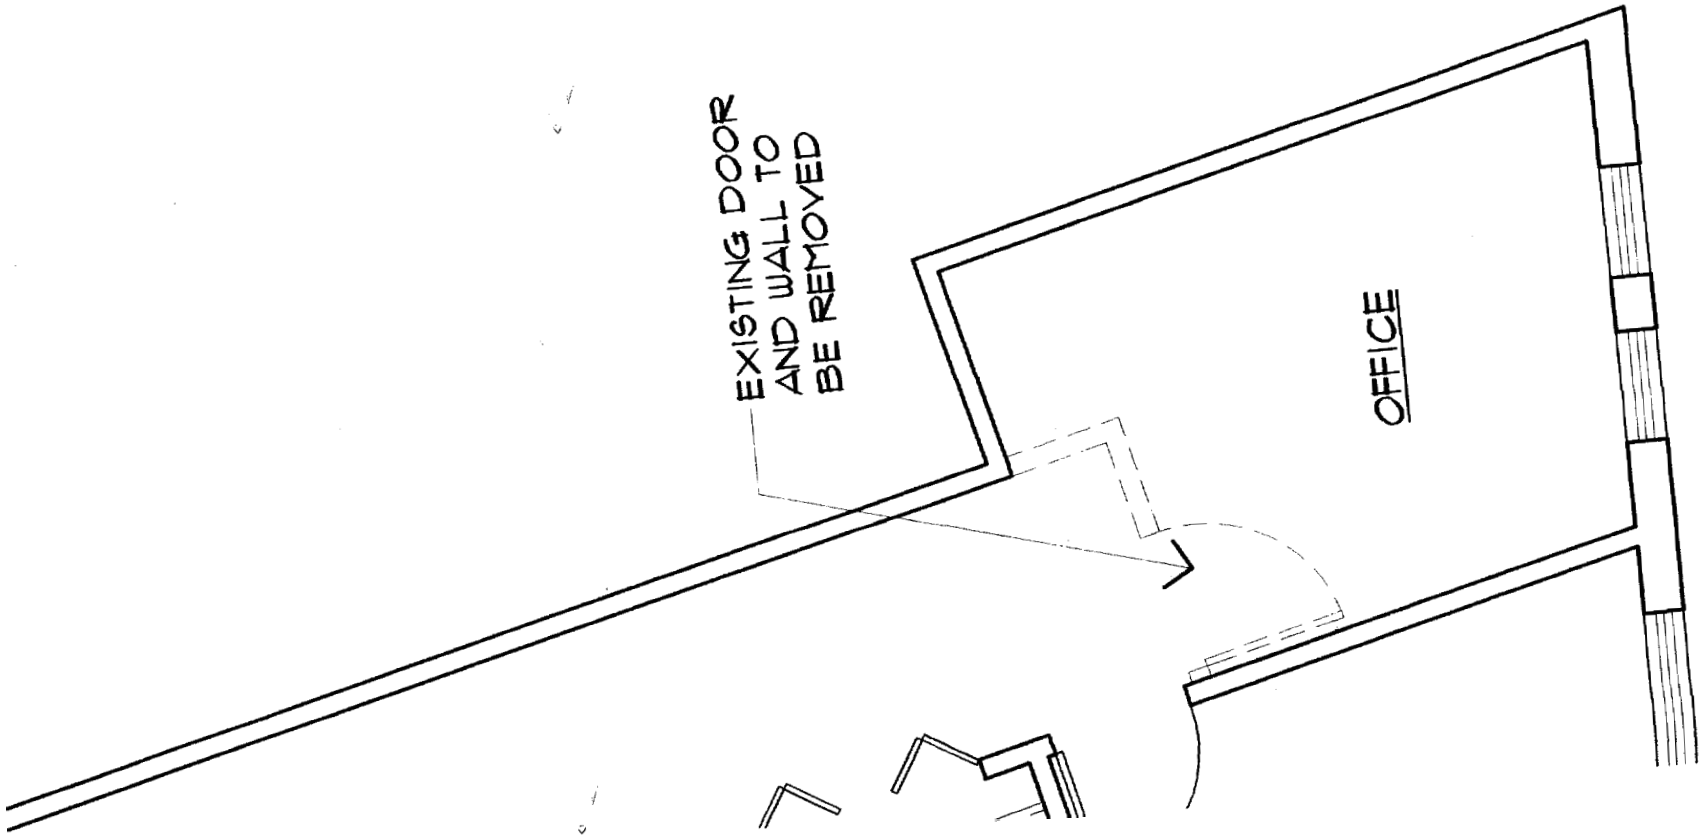

EXISTING DOOR
AND WALL TO
BE REMOVED

OFFICE

PLAN

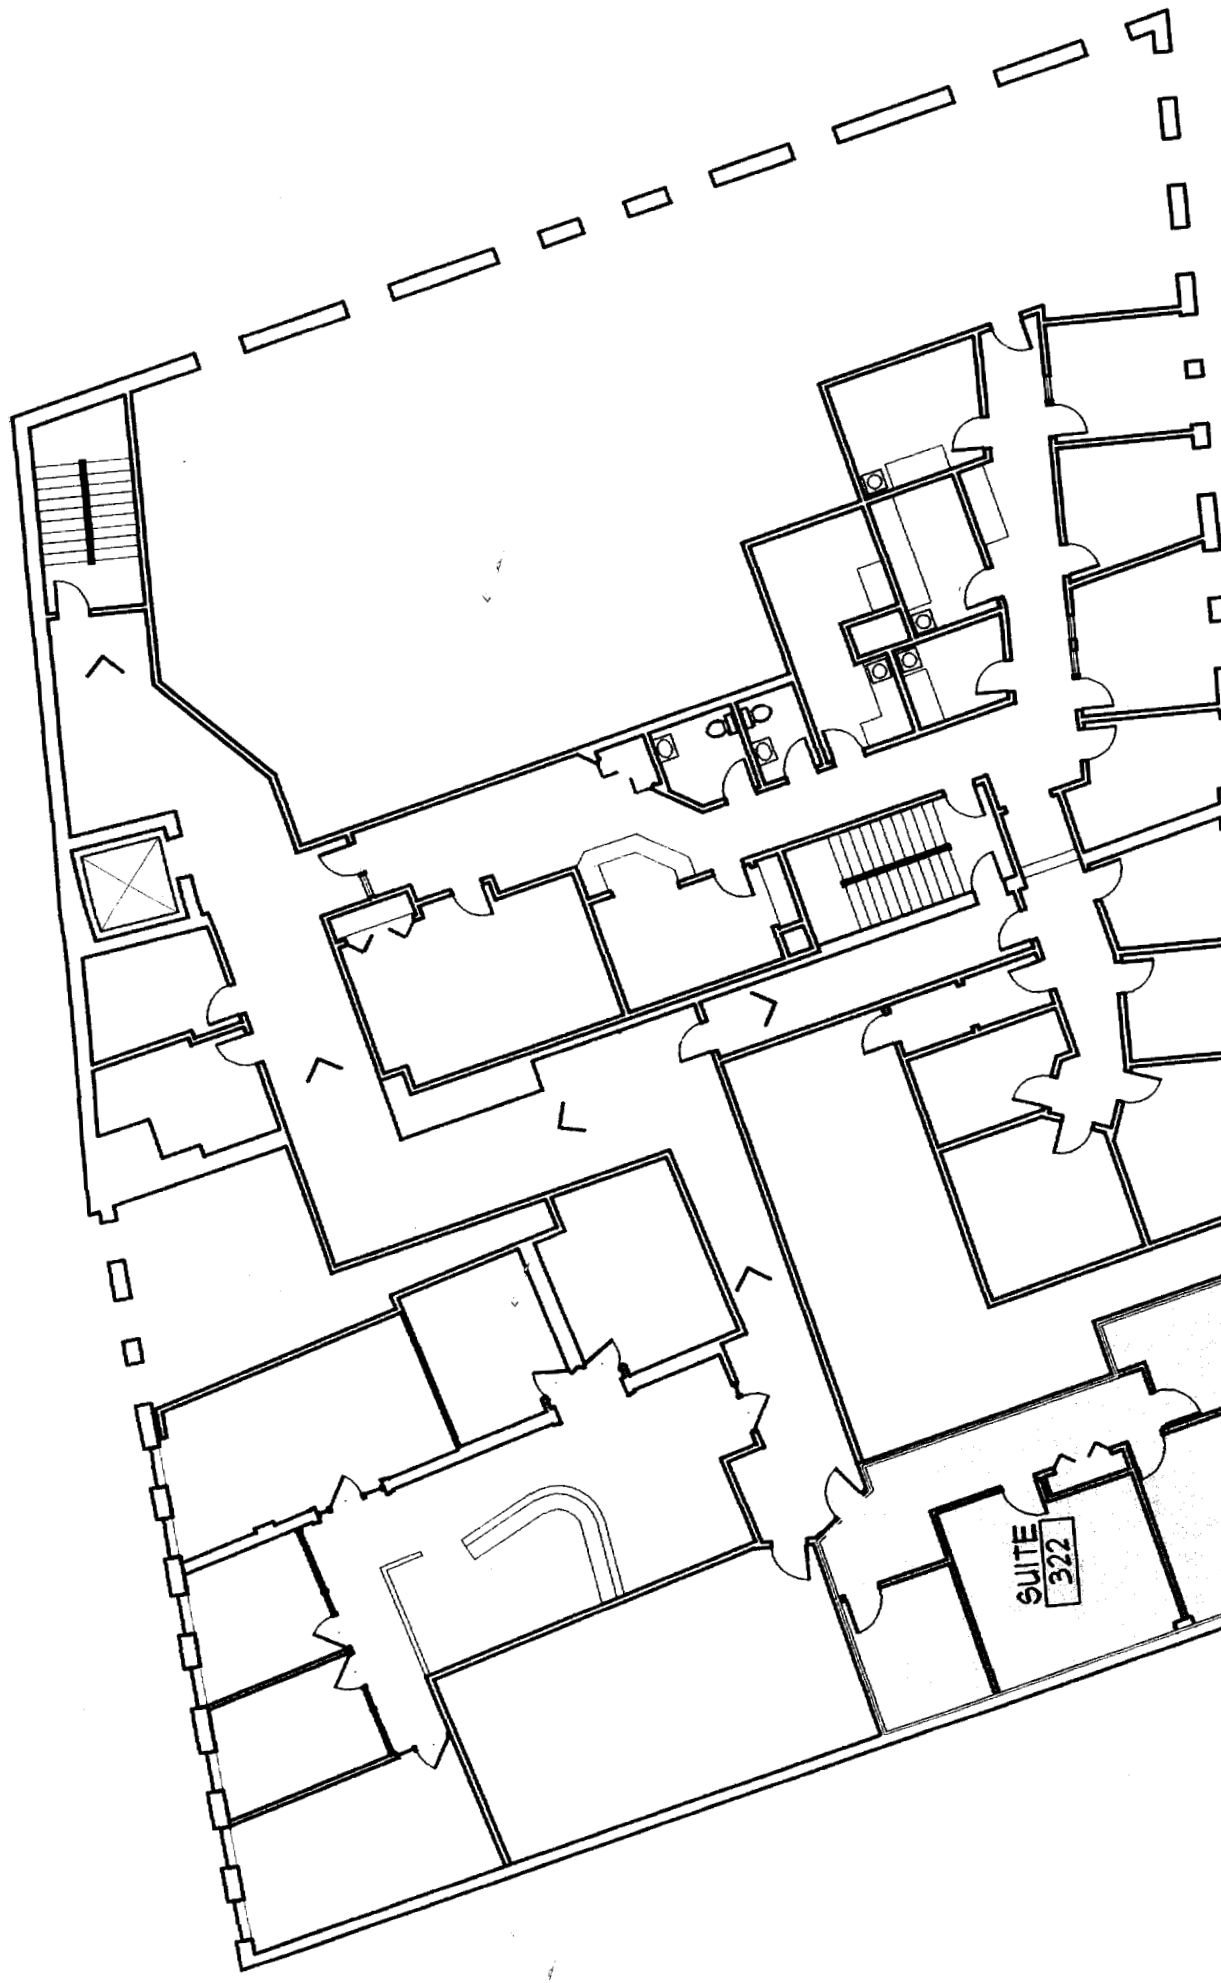

KEY PLAN
SCALE: 1/16" = 1'-0"

- EXISTING WALL
- NEW WALL
- WALL TO BE REMOVED