

project name

northern new england  
housing  
investment fund

office renovations  
tenant fitup

75 market st  
2nd floor  
portland

goduti/thomas architects

44 oak st.

portland, maine 04101

ph. 207-775-3184

fax 207-774-0846

NOTES:

1. all new walls are nonstructural
2. all new walls are non fire-rated
3. all wall finish matches existing
4. no additional space is created
5. renovation does not affect existing accepted egress routes to exitways
6. building sprinklered
7. renovations less than \$50,000.00
8. code classification: office

SYMBOLS

- existing sprinkler head
- existing sprinkler head
- ⊠ exist. exit sign, lighted battery
- ⊠ new exit sign, lighted battery
- new nonbearing wall
- exist. nonbearing wall
- ▨ exist. masonry wall

revisions

date  
march 1st, 2013



sheet title

2nd floor plan  
tenant fitup

scale  
1/4"=1'-0"

drawn by  
rg

project number

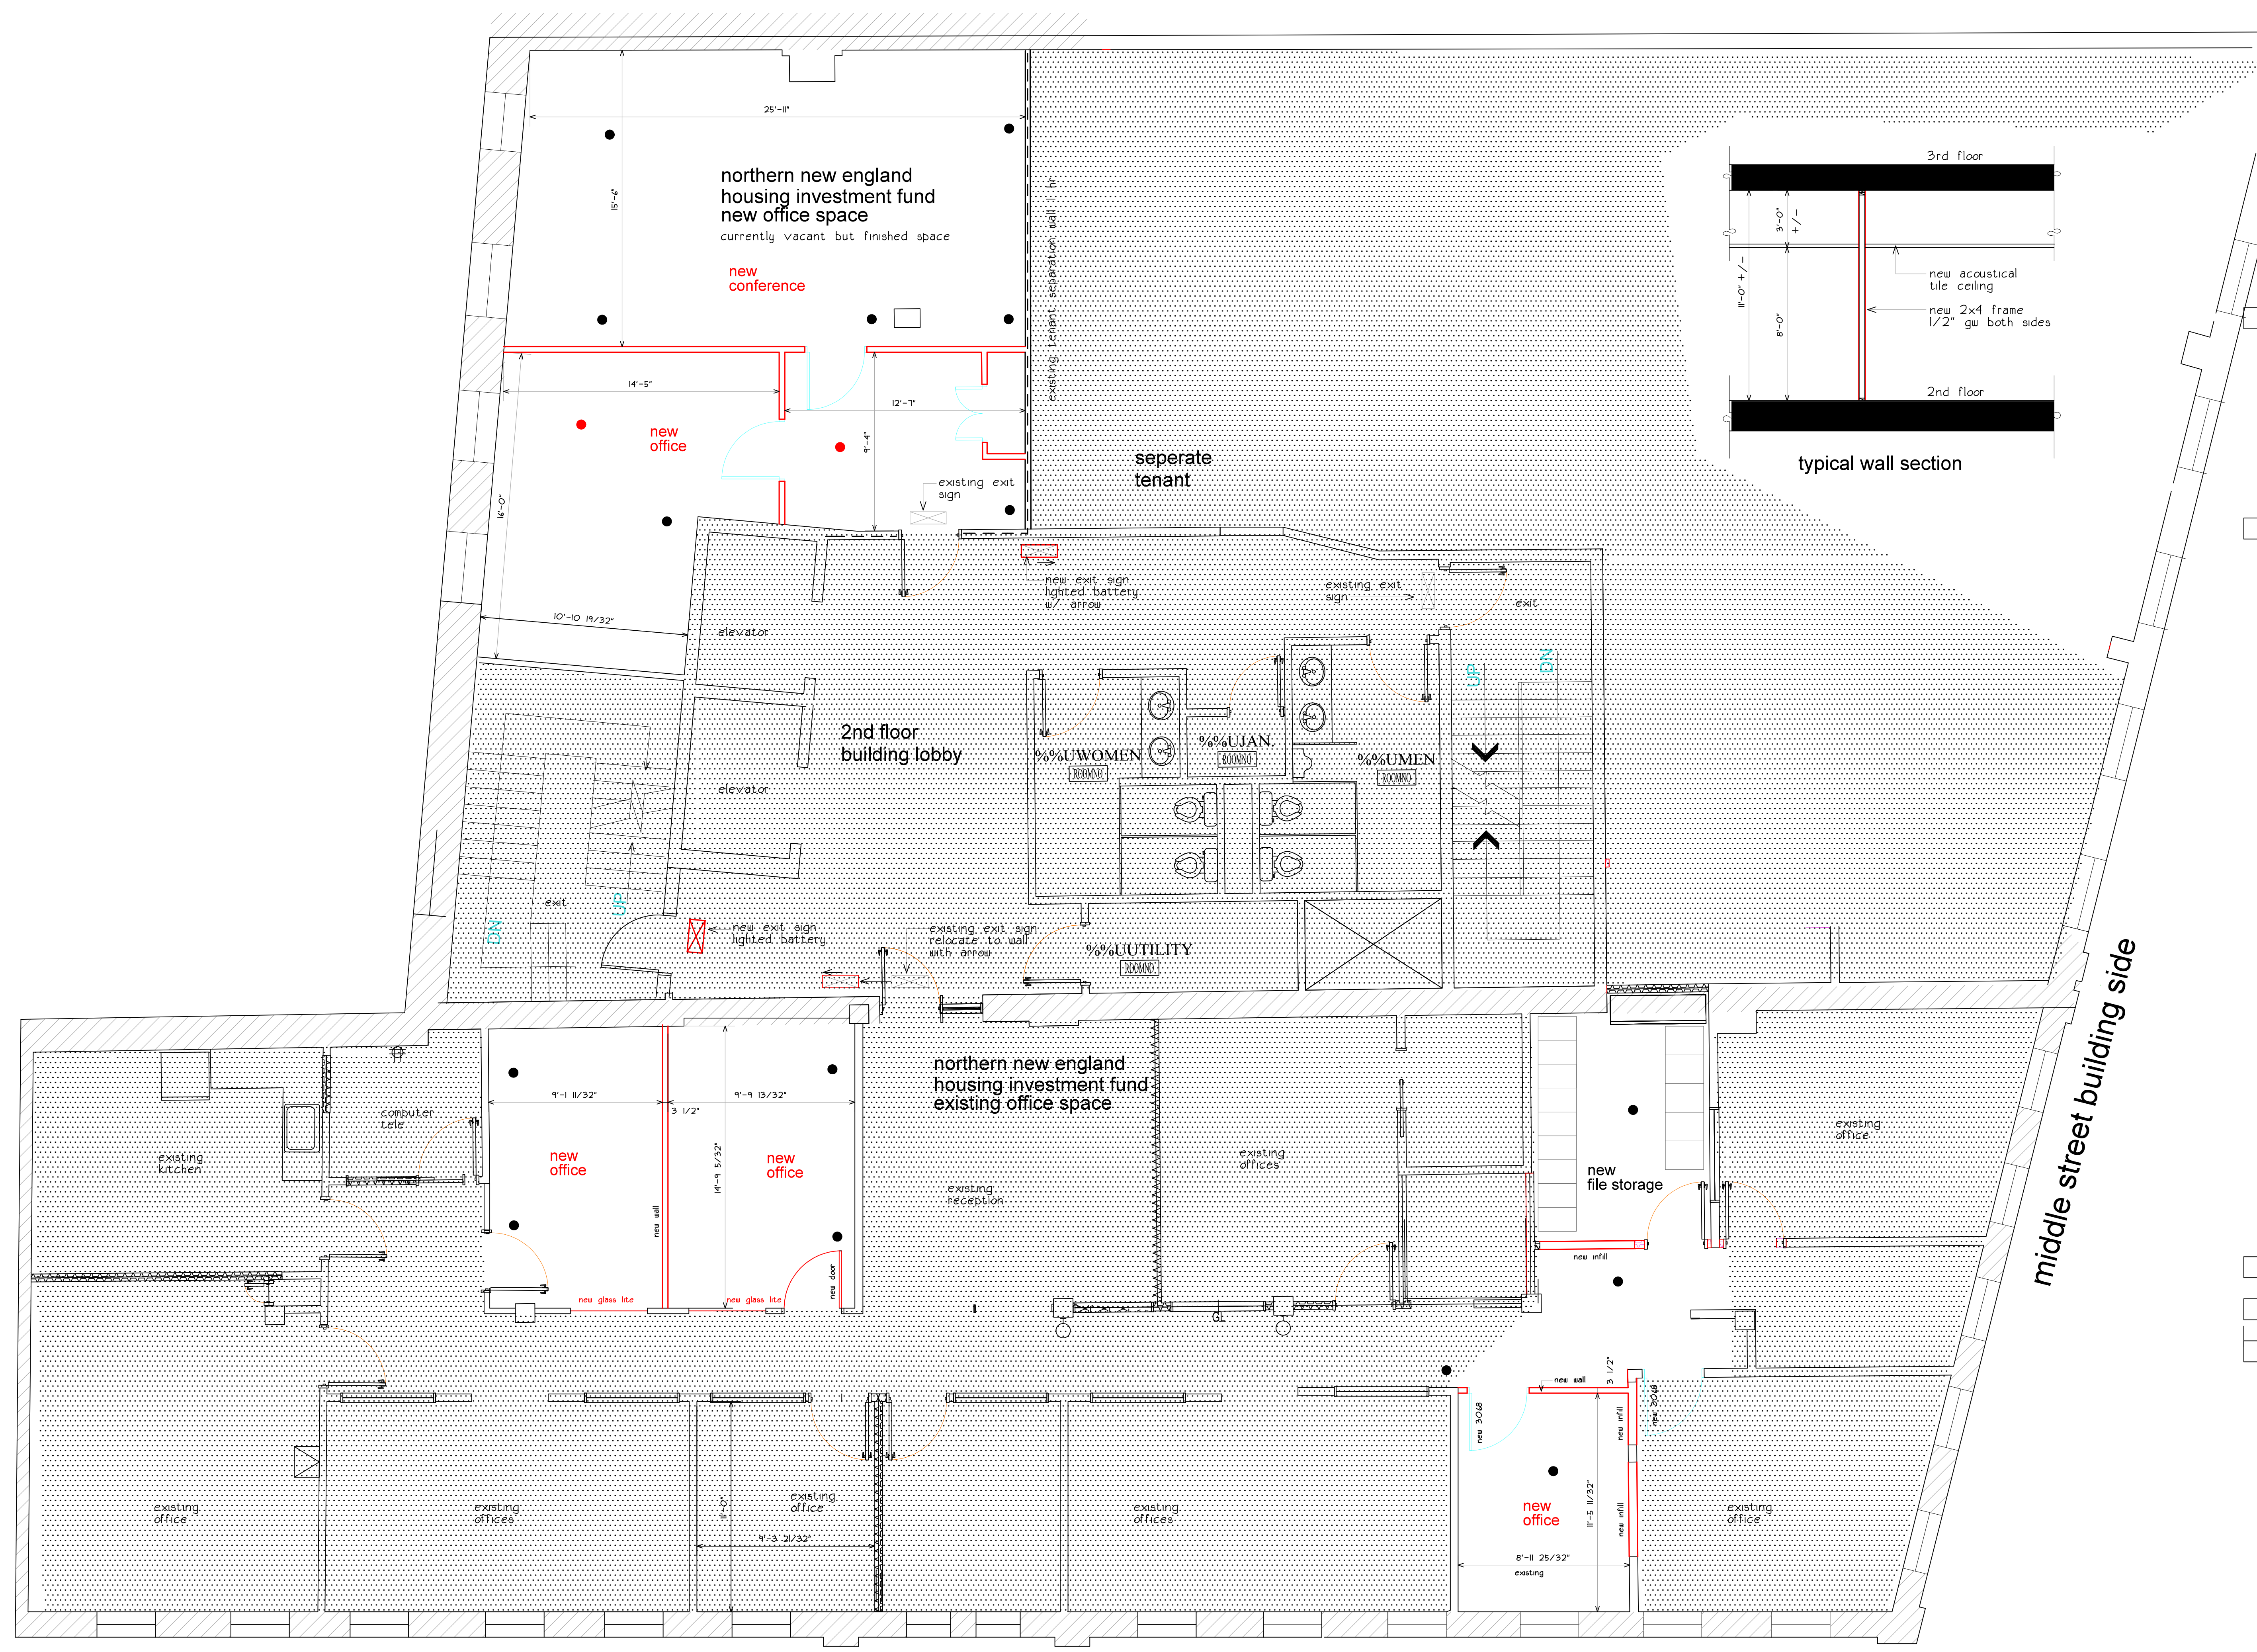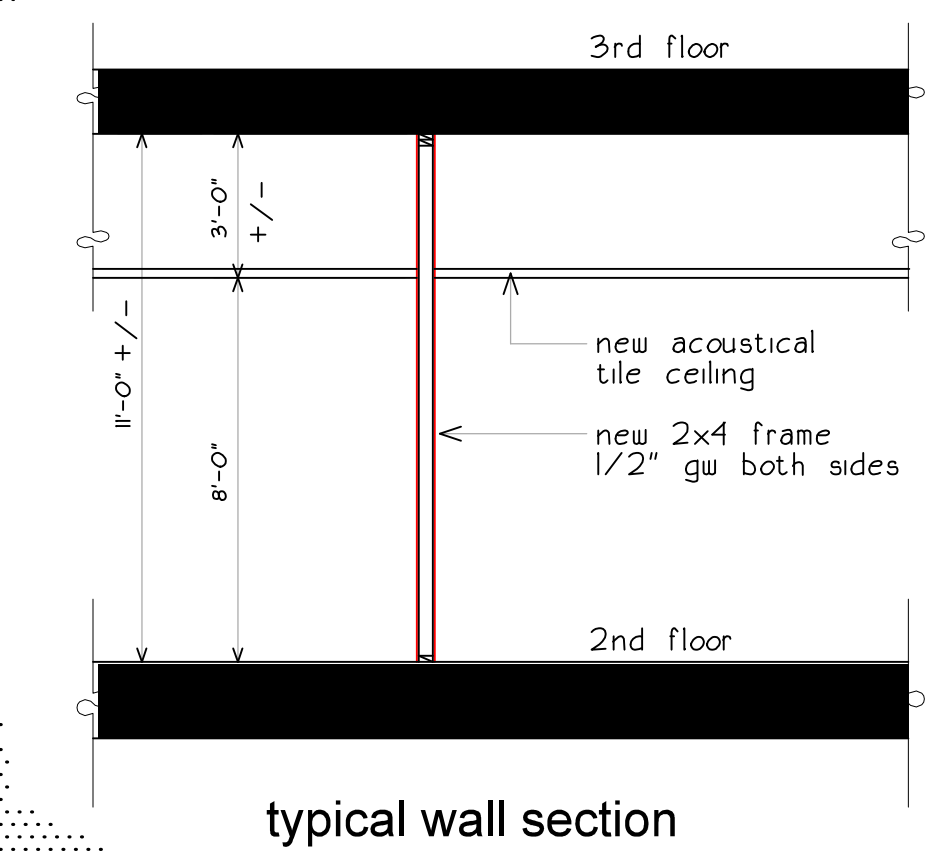

market street building side

middle street building side

A1.2