

Wholly Cow LLC
100 Commercial Street
Portland, ME 04101

September 8, 2017

City of Portland
Portland, ME

RE: Rambler's Way Farm, Inc. 75 Market Street Portland, ME 04101


To Whom It May Concern:

This letter shall serve as permission from Wholly Cow LLC (Landlord) to Rambler's Way Farm, Inc. (Tenant) to install the exterior signage on the attached A.201 plan at 75 Market Street.

Yours truly,



Todd L. Dominski (Owners Authorized Representative)

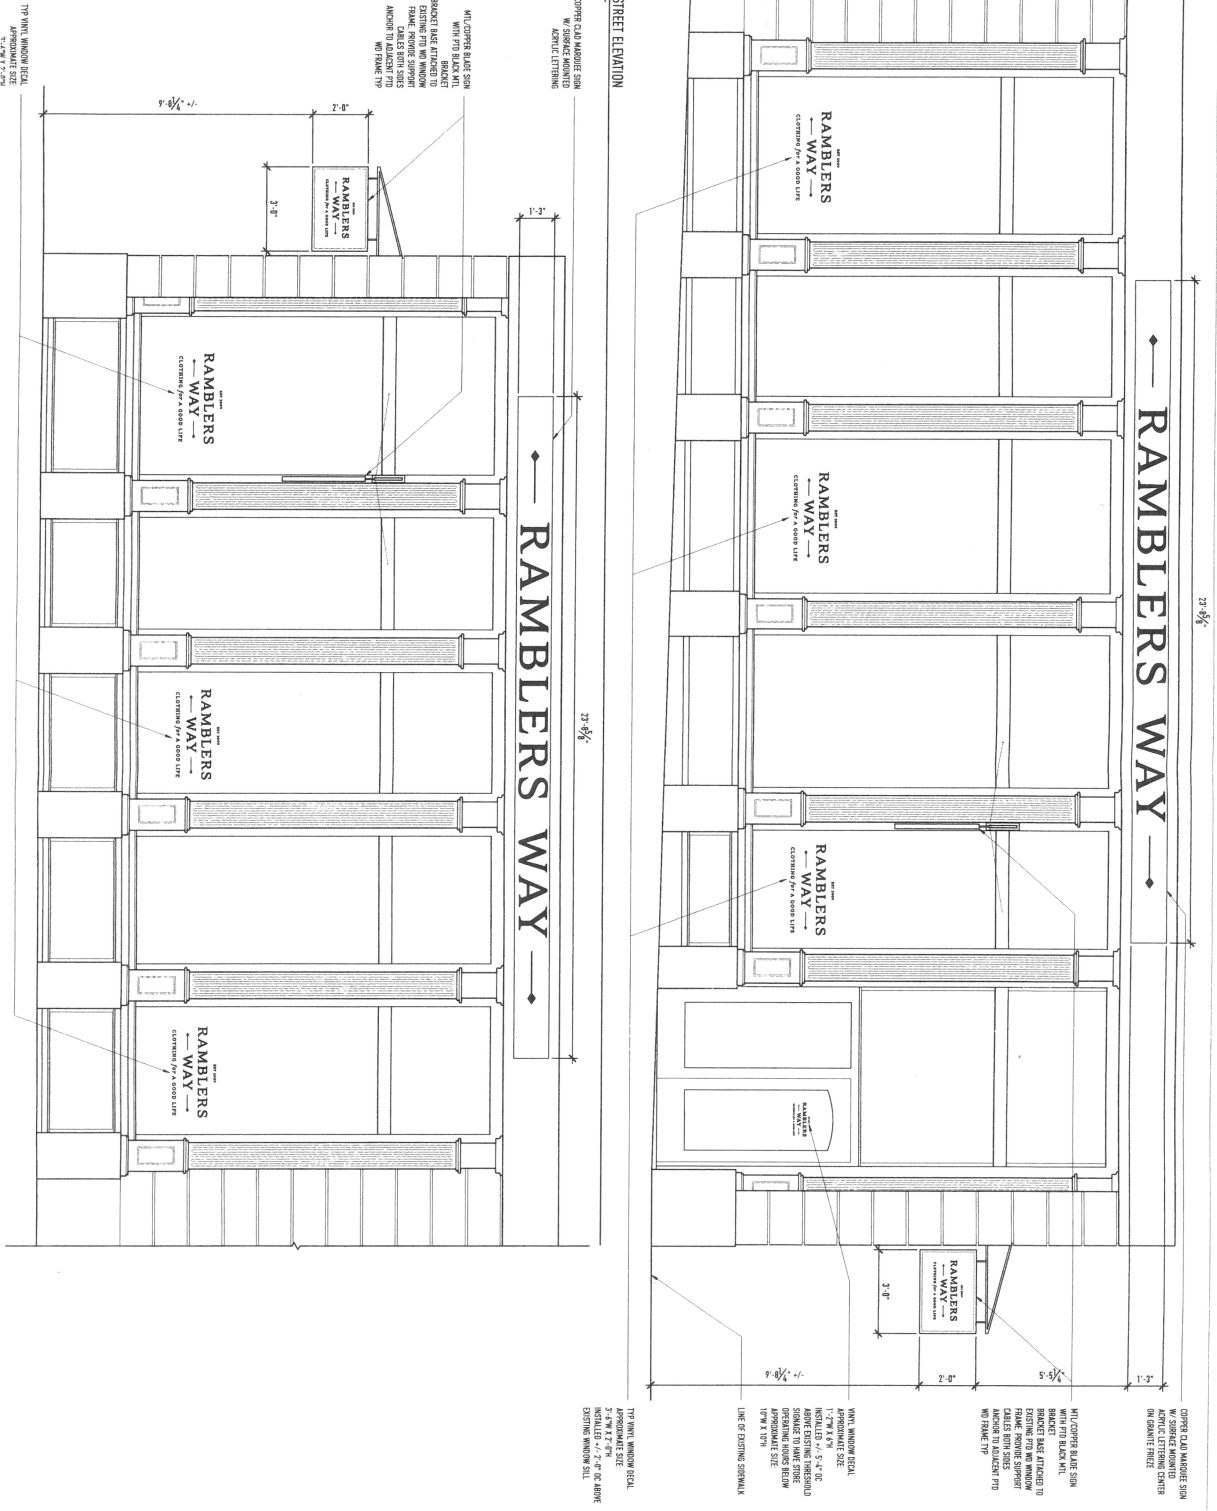

<p>DATE OF ISSUE: AUGUST 31, 2017</p> <p>ISSUED FOR: SIGNAGE PERMITTING</p> <p>SCALE: 1/2" = 1'-0"</p> <p>TYPICAL WINDOW HEIGHT APPROXIMATE SIZE 5'-0" W x 7'-0" H</p>	<p>DRAWING TITLE: A.201 EXTERIOR ELEVATIONS</p> <p>PROJECT NAME: RAMBLERS WAY PORTLAND</p> <p>75 MARKET STREET, PORTLAND, MAINE, 04101</p>	<p>REVISIONS:</p> <p>PROGRESS SET NOT FOR CONSTRUCTION</p>
--	---	--



THIS DRAWING IS THE PROPERTY OF CRETT MADE AND IS NOT TO BE COPIED OR REPRODUCED IN ANY MANNER WITHOUT THE WRITTEN CONSENT OF CRETT MADE.