



J1 TOILET 204 (203 SIM)
1/2" = 1'-0"

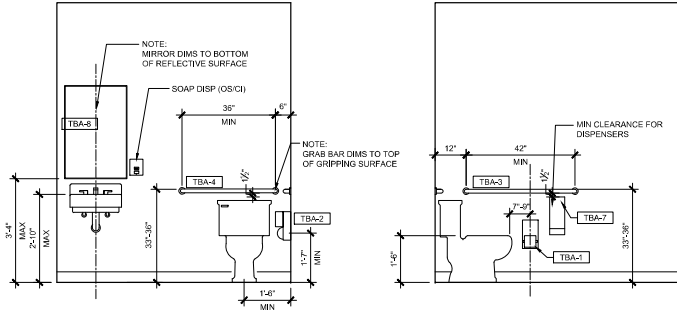


J4 TOILET 204 (203 SIM)
1/2" = 1'-0"


J7 TOILET 204 (203 SIM)
1/2" = 1'-0"

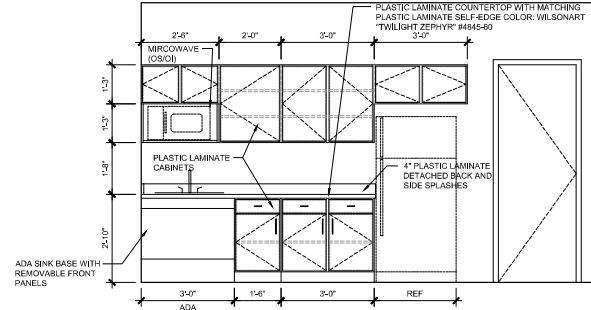


J11 BREAKROOM B03
1/2" = 1'-0"

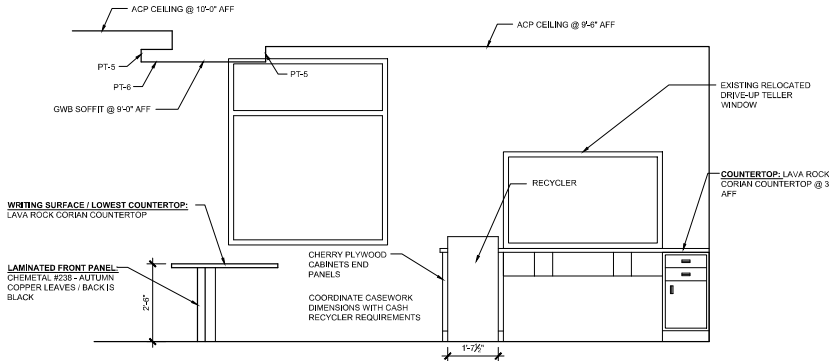


D1 ELEVATION @ TELLER SUPPORT BACK COUNTERTOP
1/2" = 1'-0"

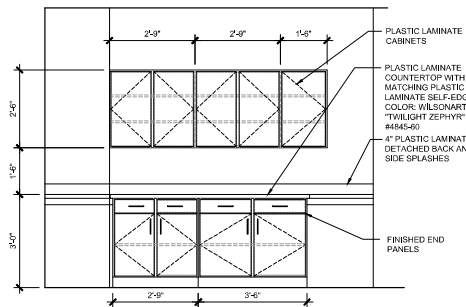


D8 WORKROOM 110
1/2" = 1'-0"

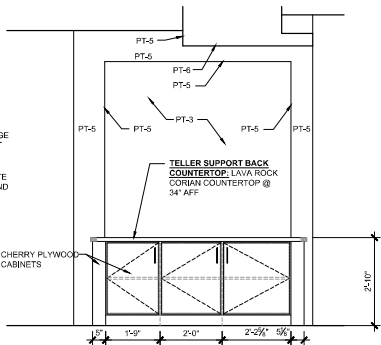

D11 ELEVATION @ TELLER BACK COUNTERTOP
1/2" = 1'-0"

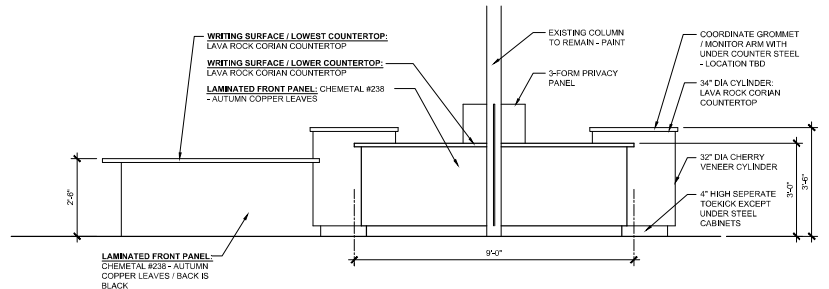

A1 FRONT ELEVATION @ TELLER POD COUNTERTOP
1/2" = 1'-0"

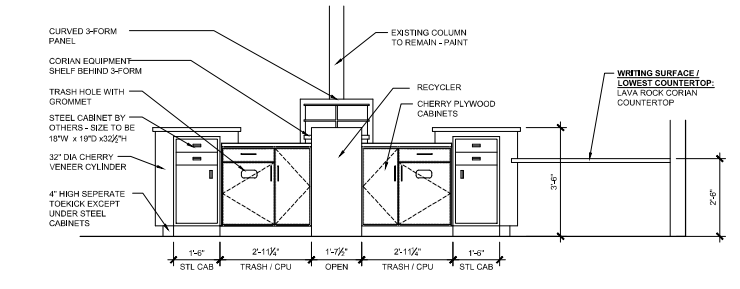

A8 BACK ELEVATION @ TELLER POD COUNTERTOP
1/2" = 1'-0"

NO.	DATE	DESCRIPTION
0	06.06.00	

ISSUED FOR CONSTRUCTION
08.07.15



BSB - 77 MIDDLE STREET
PORTLAND, MAINE

PROJECT NO:	15-001
CAD DWG FILE:	AE202 INTERIOR ELEVATIONS & DETAILS.DWG
DRAWN BY:	###
CHECKED BY:	###
COPYRIGHT:	2015

INTERIOR ELEVATIONS & DETAILS

AE202