


4TH FLOOR & ROOF DOOR AND FRAME SCHEDULE

Table with 15 columns: NUMBER, TYPE, DOOR SIZE (WD, HGT, THK), MATL, GLAZING, FRAME (MATL, SILL, WALL DEPTH, JAMB), FIRE RATING, MANUF., MODEL, HDWR SET, NOTES. Rows 401.1 to 409.1 and 501.1 to 603.1.

3RD FLOOR DOOR AND FRAME SCHEDULE

Table with 15 columns: NUMBER, TYPE, DOOR SIZE (WD, HGT, THK), MATL, GLAZING, FRAME (MATL, SILL, WALL DEPTH, JAMB), FIRE RATING, MANUF., MODEL, HDWR SET, NOTES. Rows 301.1 to 309.1 and A.1 to D.3.


DOORS

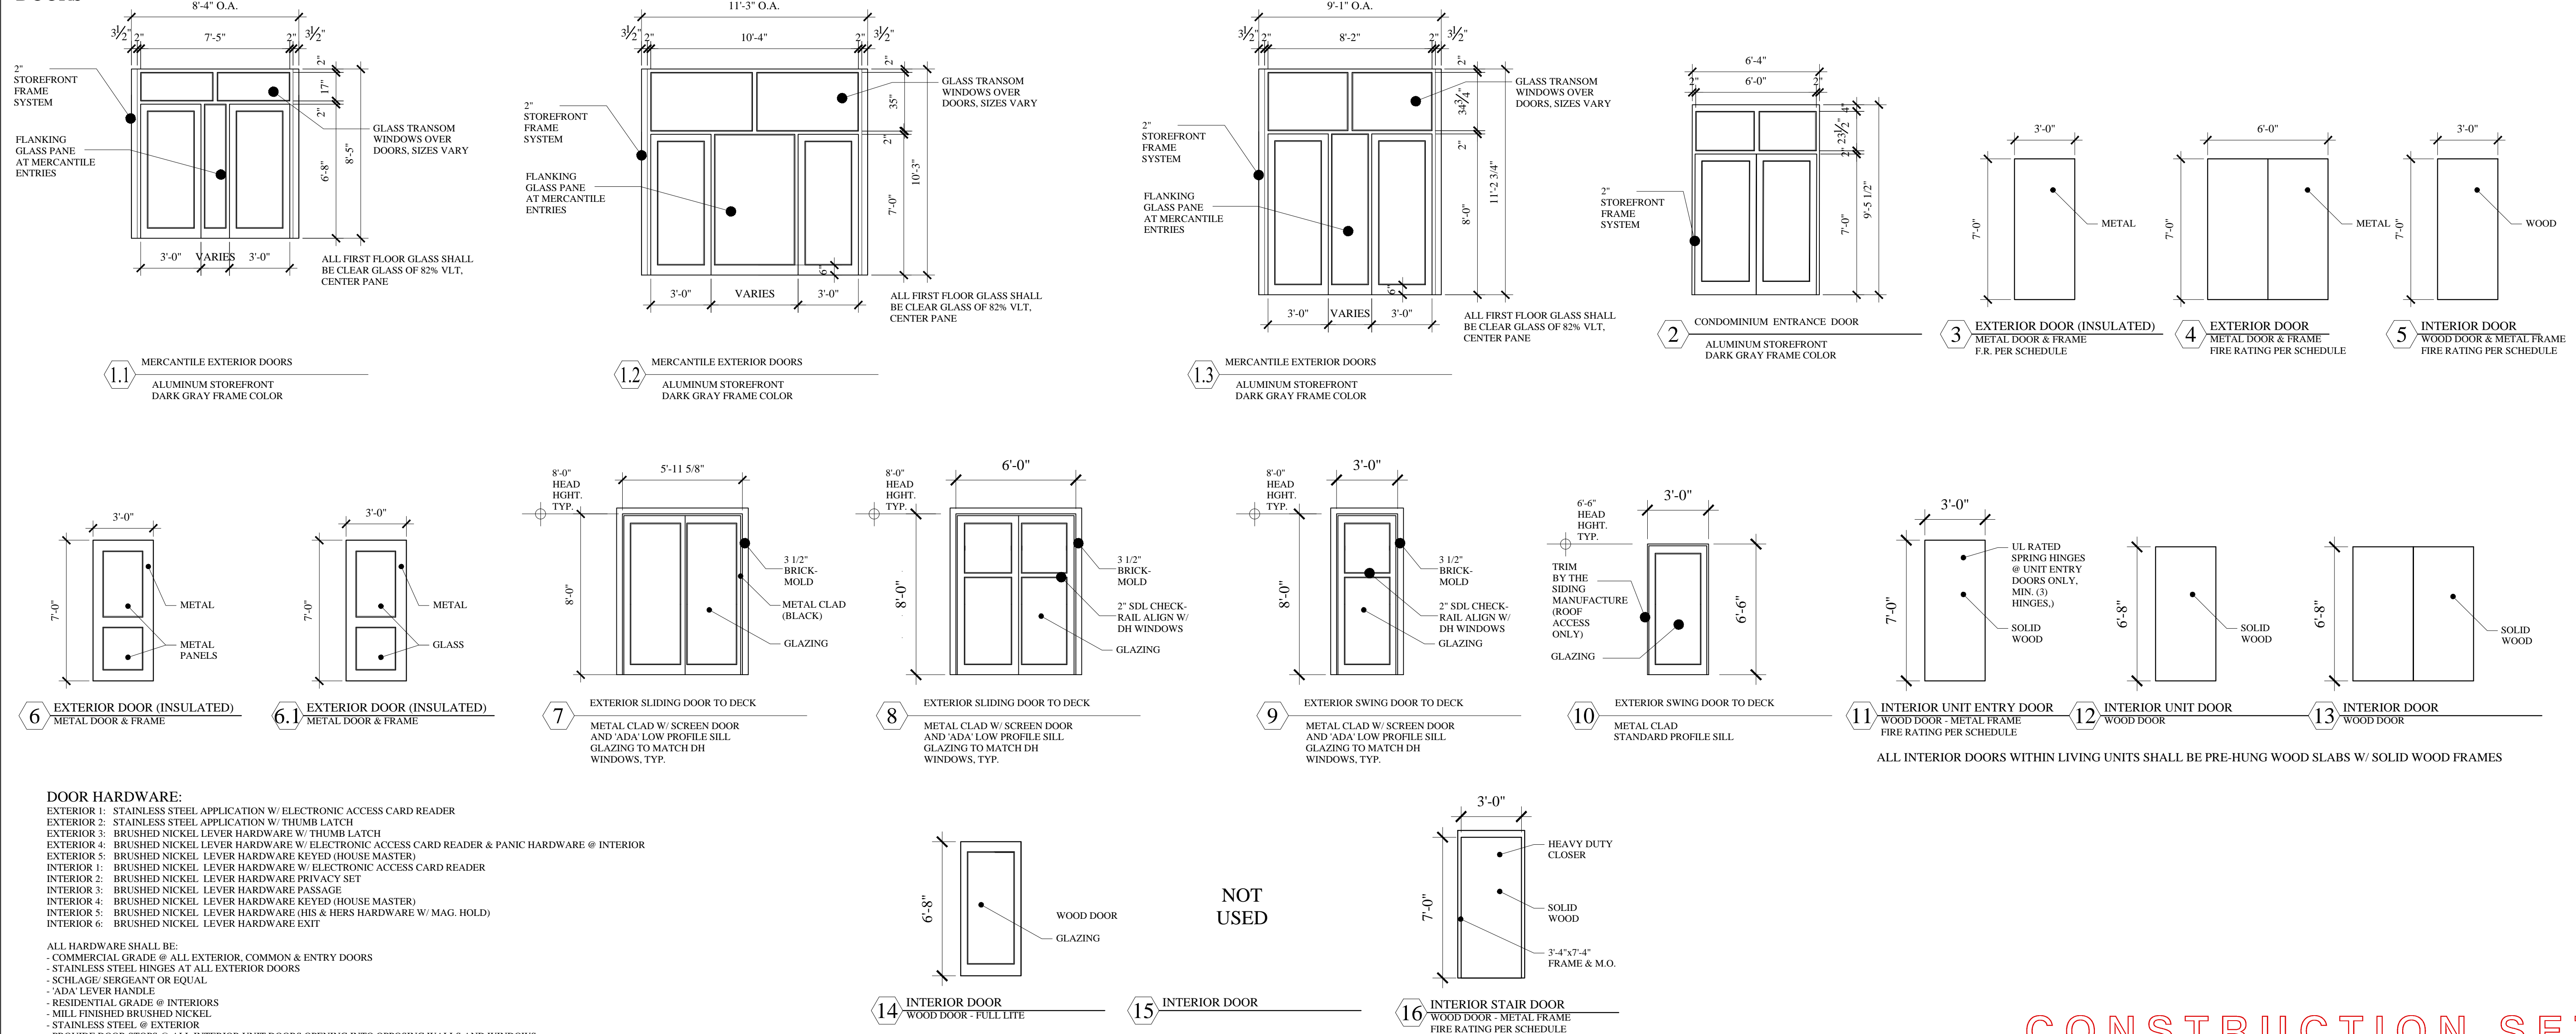

- DOOR HARDWARE: EXTERIOR 1: STAINLESS STEEL APPLICATION W/ ELECTRONIC ACCESS CARD READER... EXTERIOR 2: STAINLESS STEEL APPLICATION W/ THUMB LATCH... EXTERIOR 3: BRUSHED NICKEL LEVER HARDWARE W/ THUMB LATCH... EXTERIOR 4: BRUSHED NICKEL LEVER HARDWARE W/ ELECTRONIC ACCESS CARD READER & PANIC HARDWARE @ INTERIOR... EXTERIOR 5: BRUSHED NICKEL LEVER HARDWARE KEYED (HOUSE MASTER)... INTERIOR 1: BRUSHED NICKEL LEVER HARDWARE W/ ELECTRONIC ACCESS CARD READER... INTERIOR 2: BRUSHED NICKEL LEVER HARDWARE PRIVACY SET... INTERIOR 3: BRUSHED NICKEL LEVER HARDWARE PASSAGE... INTERIOR 4: BRUSHED NICKEL LEVER HARDWARE KEYED (HOUSE MASTER)... INTERIOR 5: BRUSHED NICKEL LEVER HARDWARE (HIS & HERS HARDWARE W/ MAG. HOLD)... INTERIOR 6: BRUSHED NICKEL LEVER HARDWARE EXIT... ALL HARDWARE SHALL BE: - COMMERCIAL GRADE @ ALL EXTERIOR, COMMON & ENTRY DOORS... - STAINLESS STEEL HINGES AT ALL EXTERIOR DOORS... - SCHLAGE: SERGEANT OR EQUAL... - ADA LEVER HANDLE... - RESIDENTIAL GRADE @ INTERIORS... - MILL FINISHED BRUSHED NICKEL... STAINLESS STEEL @ EXTERIOR... - PROVIDE DOOR STOPS @ ALL INTERIOR UNIT DOORS OPENING INTO OPPOSING WALLS AND WINDOWS

GENERAL CONTRACTOR & DOOR/WINDOW REPRESENTATIVE SHALL CONDUCT AN ON-SITE MEETING FOR REQUIRED INSTALLATION METHODS FOR WARRANTY COMPLIANCE. REPRESENTATIVE SHALL PERFORM FIELD INSPECTION OF INSTALLATIONS & PROVIDE WARRANTY CERTIFICATE.

CONSTRUCTION SET NOVEMBER 18, 2016

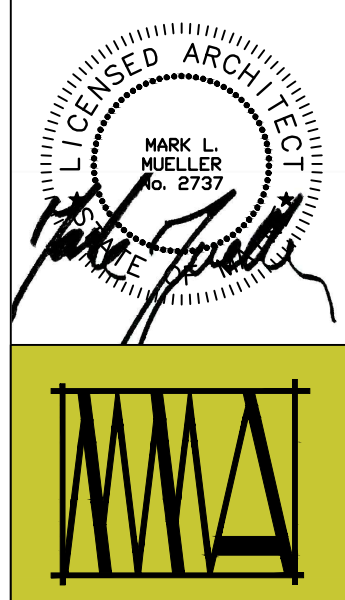

MARK L. MUELLER ARCHITECTS A.I.A. 100 Commercial Street, Suite 205, Portland, Maine 04101, Phone: 207.774.9057, Email: rf@muellerarchitects.com

© COPYRIGHT 2016, MARK L. MUELLER ARCHITECTS

62

INDIA

INDIA STREET NEIGHBORHOOD PORTLAND, MAINE

DOOR SCHEDULE

Project metadata table with fields: DATE (JUNE 2016), PROJECT (INDIA STREET), DRAWN BY, CHECK BY (MM).

A1.23