




L5 **DETAIL - ELEVATOR SUMP PUMP**
NOT TO SCALE

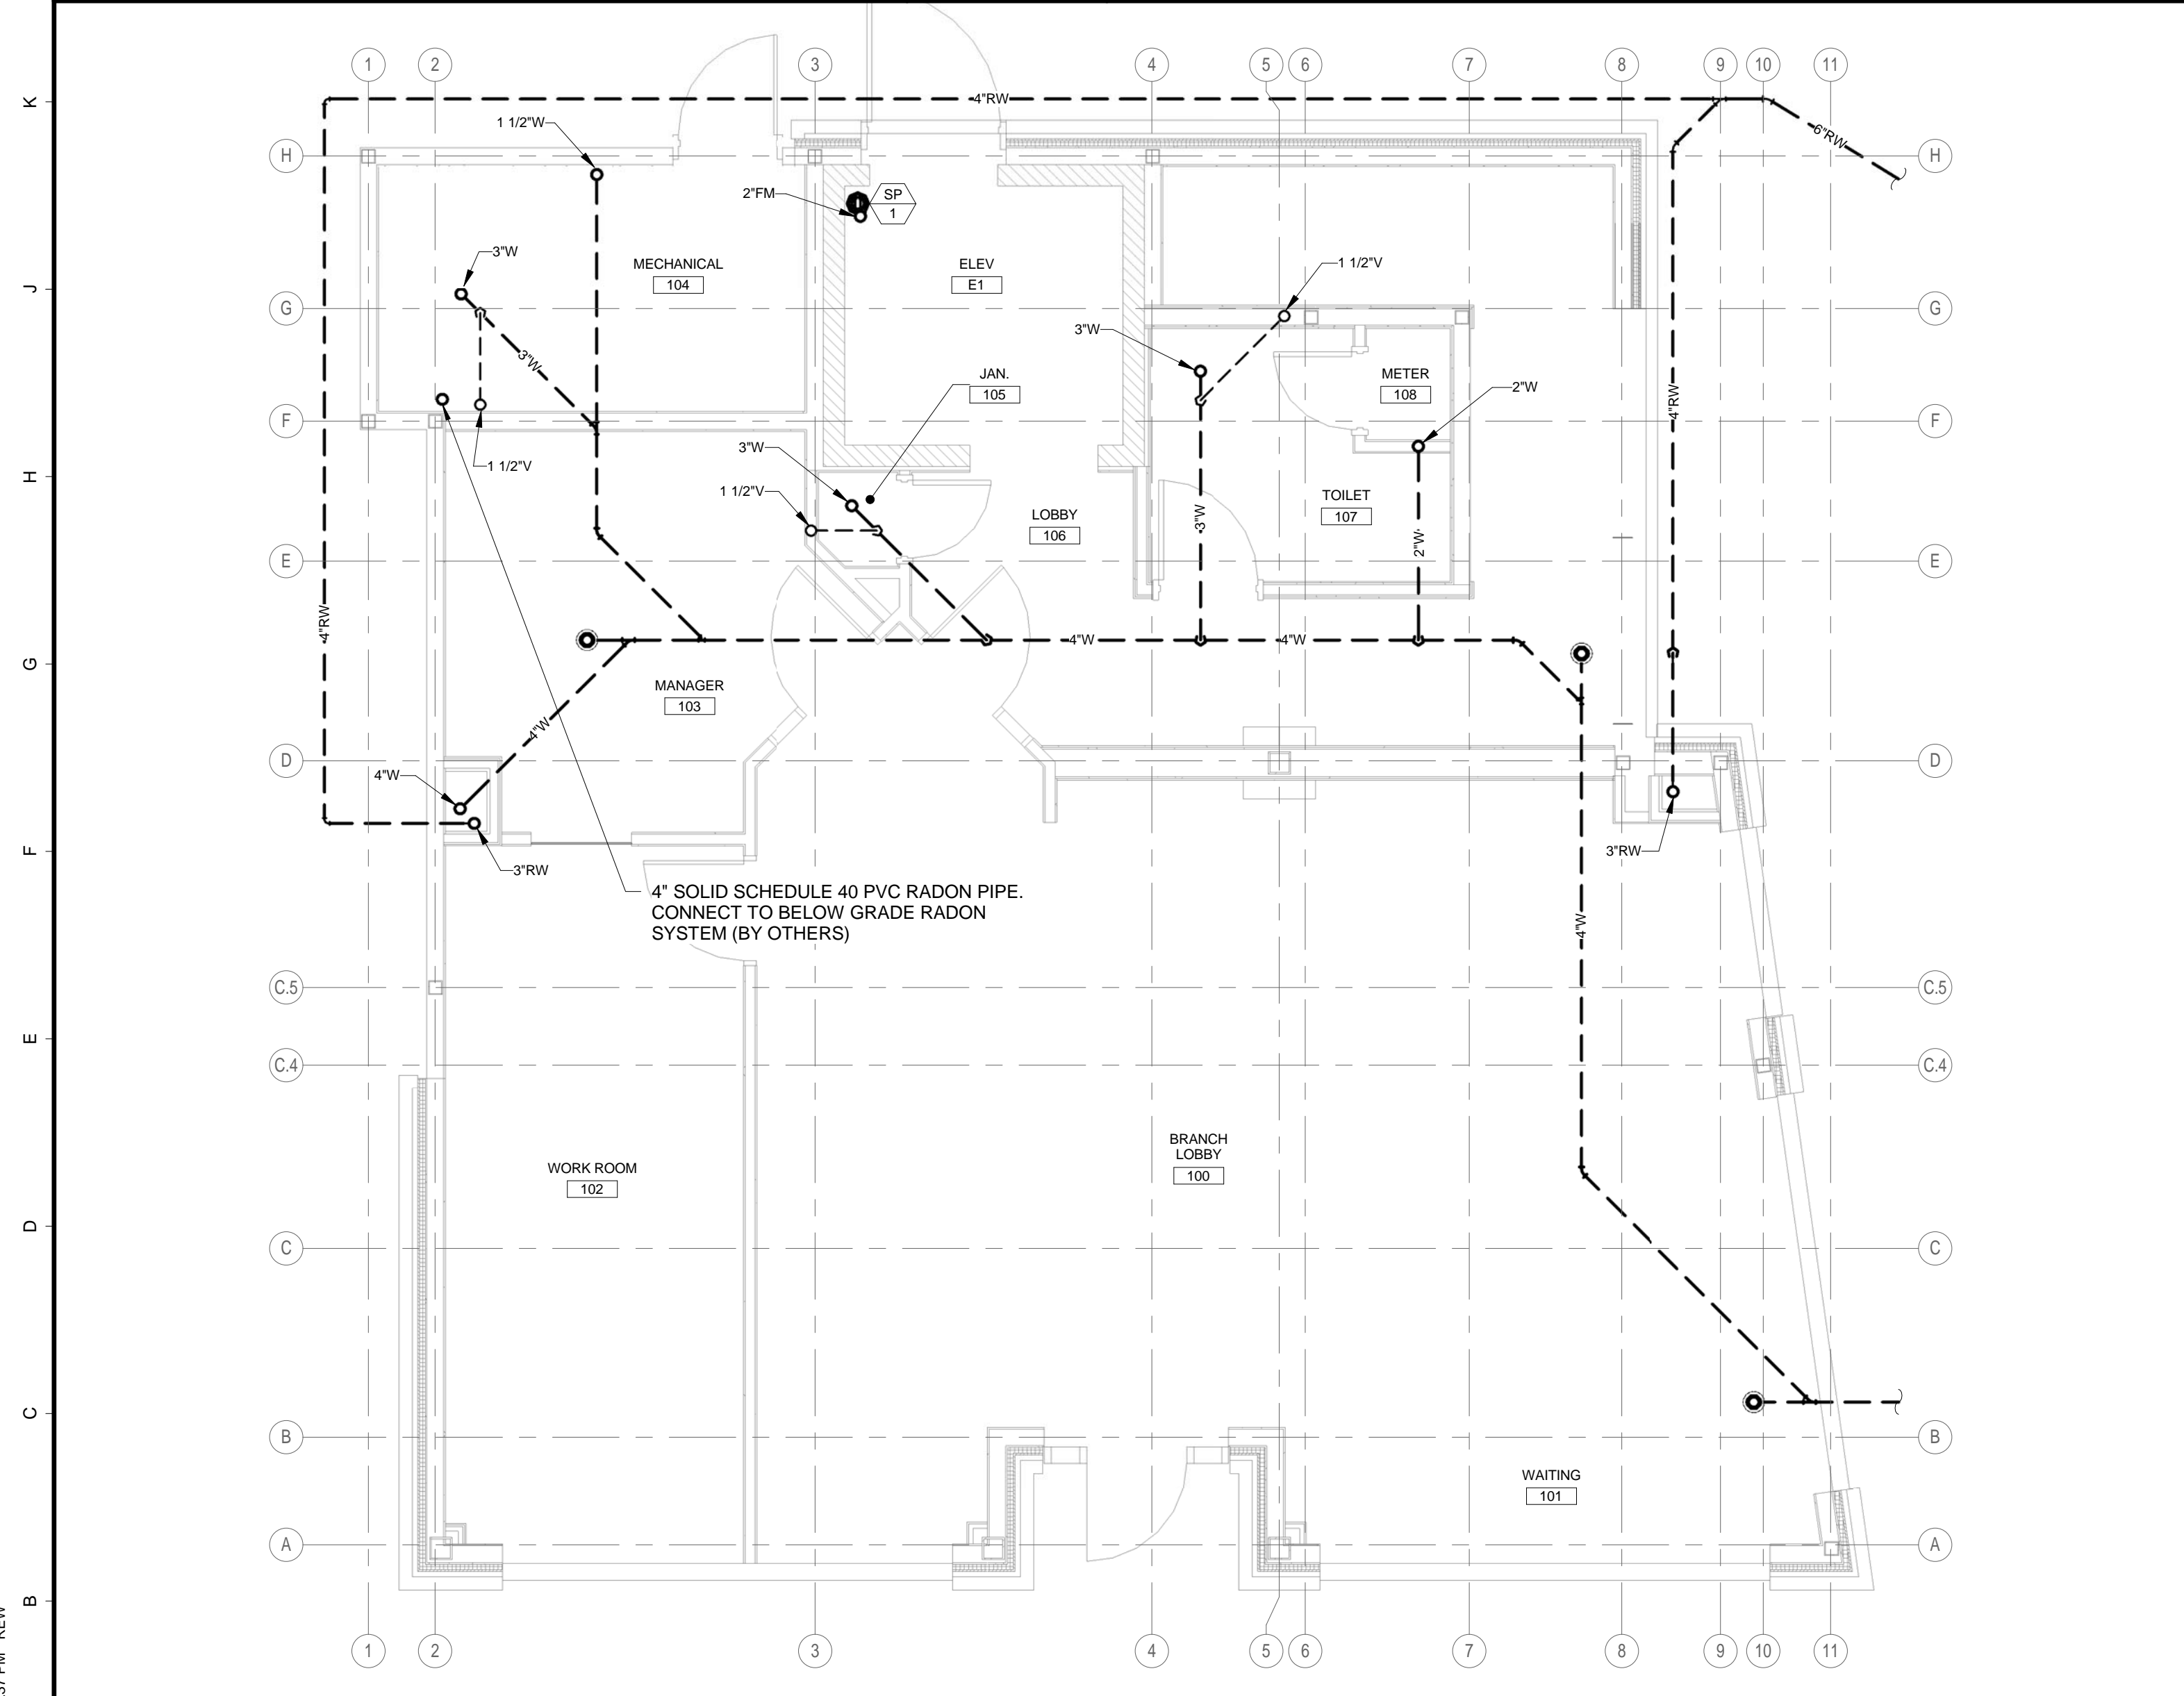

A1 **PLUMBING DRAINAGE PLAN - FIRST FLOOR UNDER SLAB**
1/4" = 1'-0"

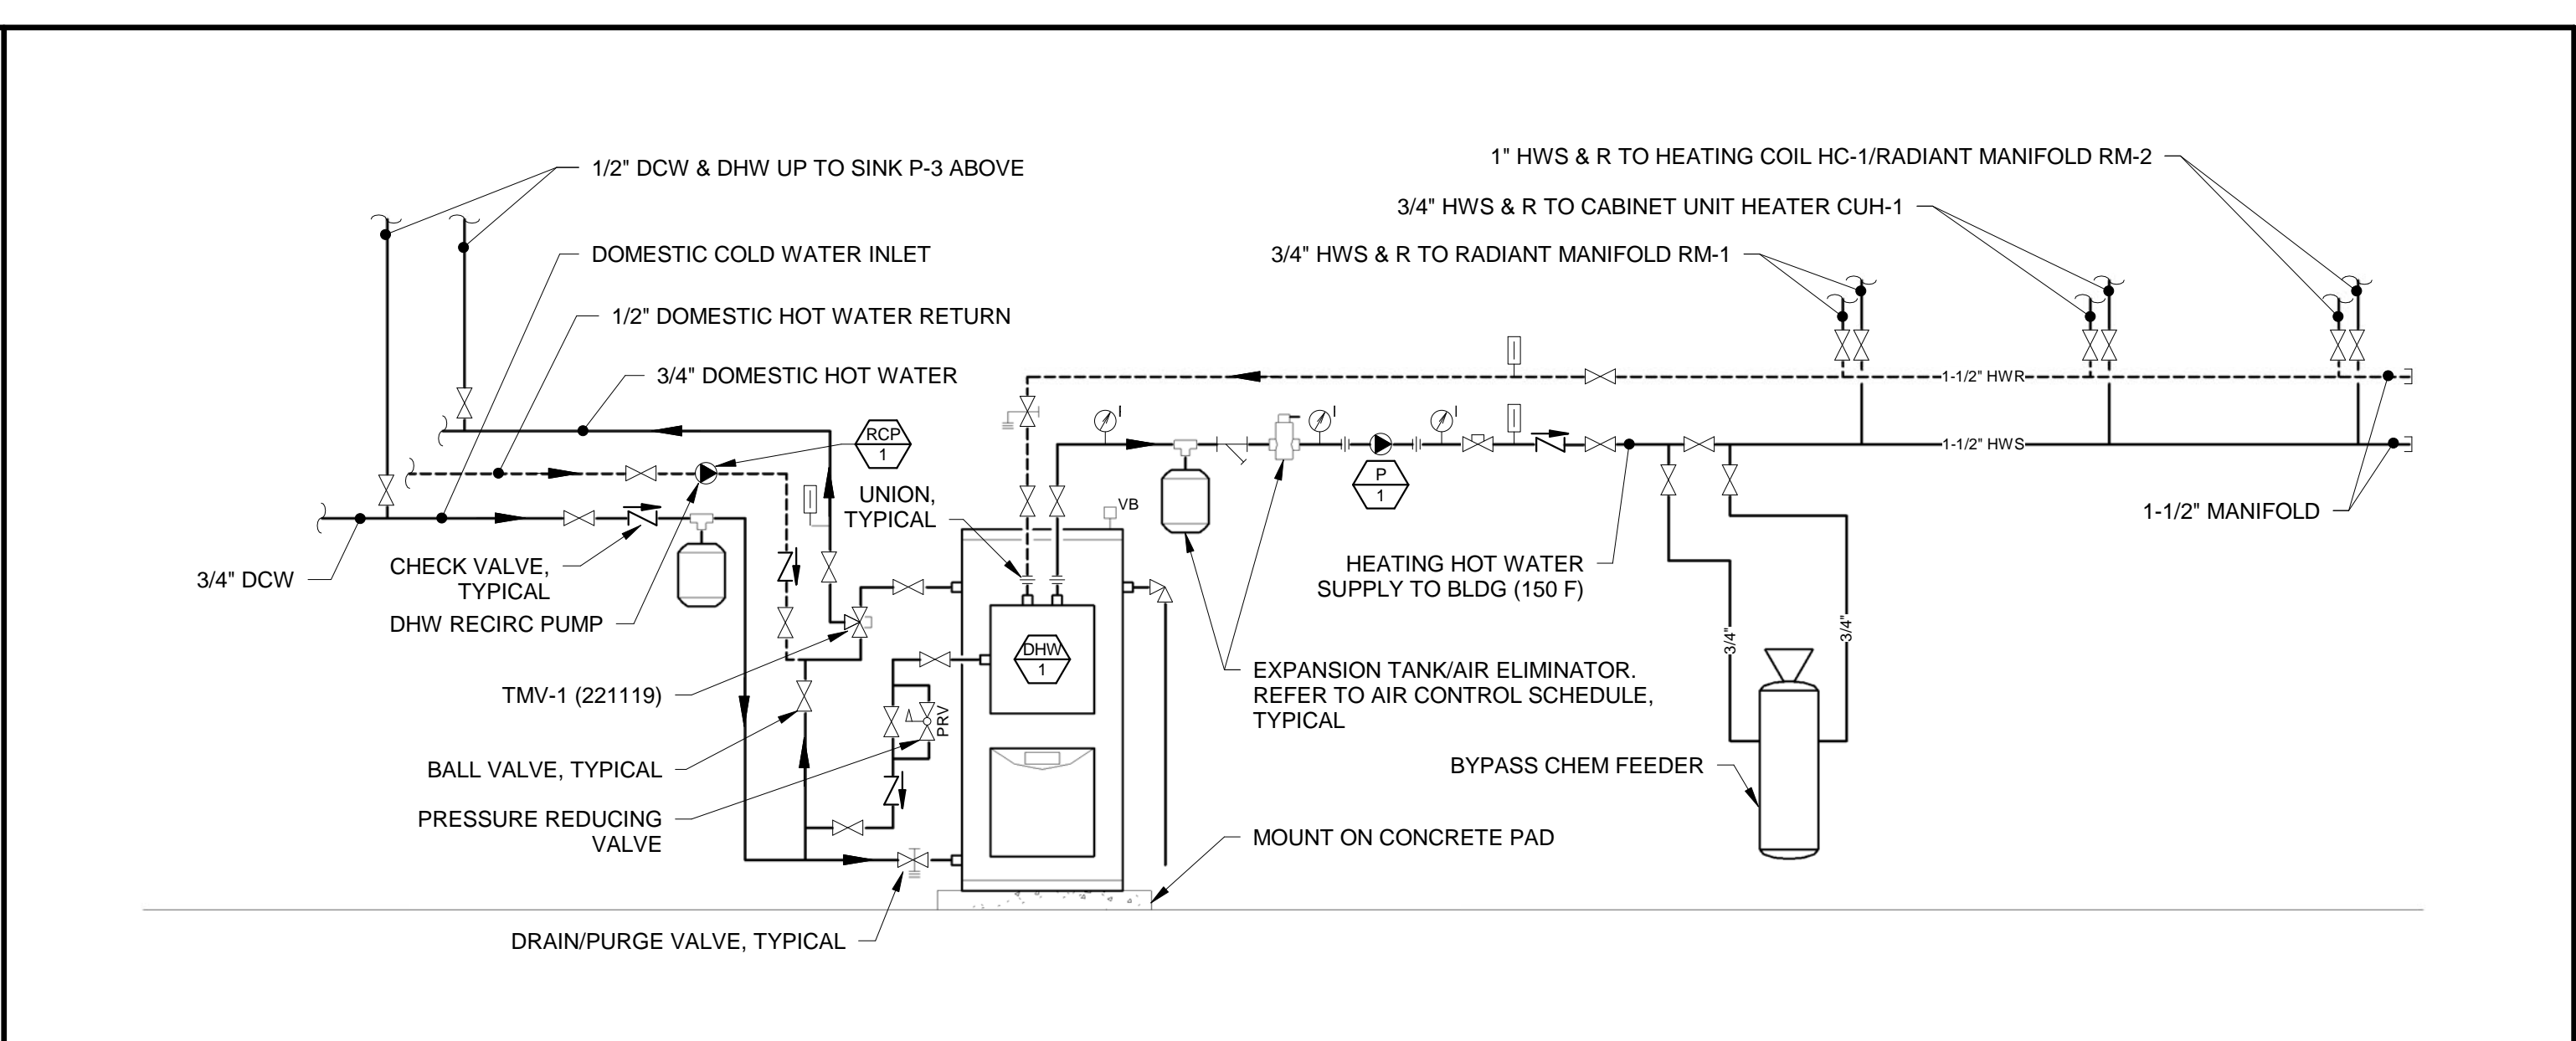

M11 **DETAIL - DHW SYSTEM PIPING WITH ZONE CIRCULATOR**
NOT TO SCALE

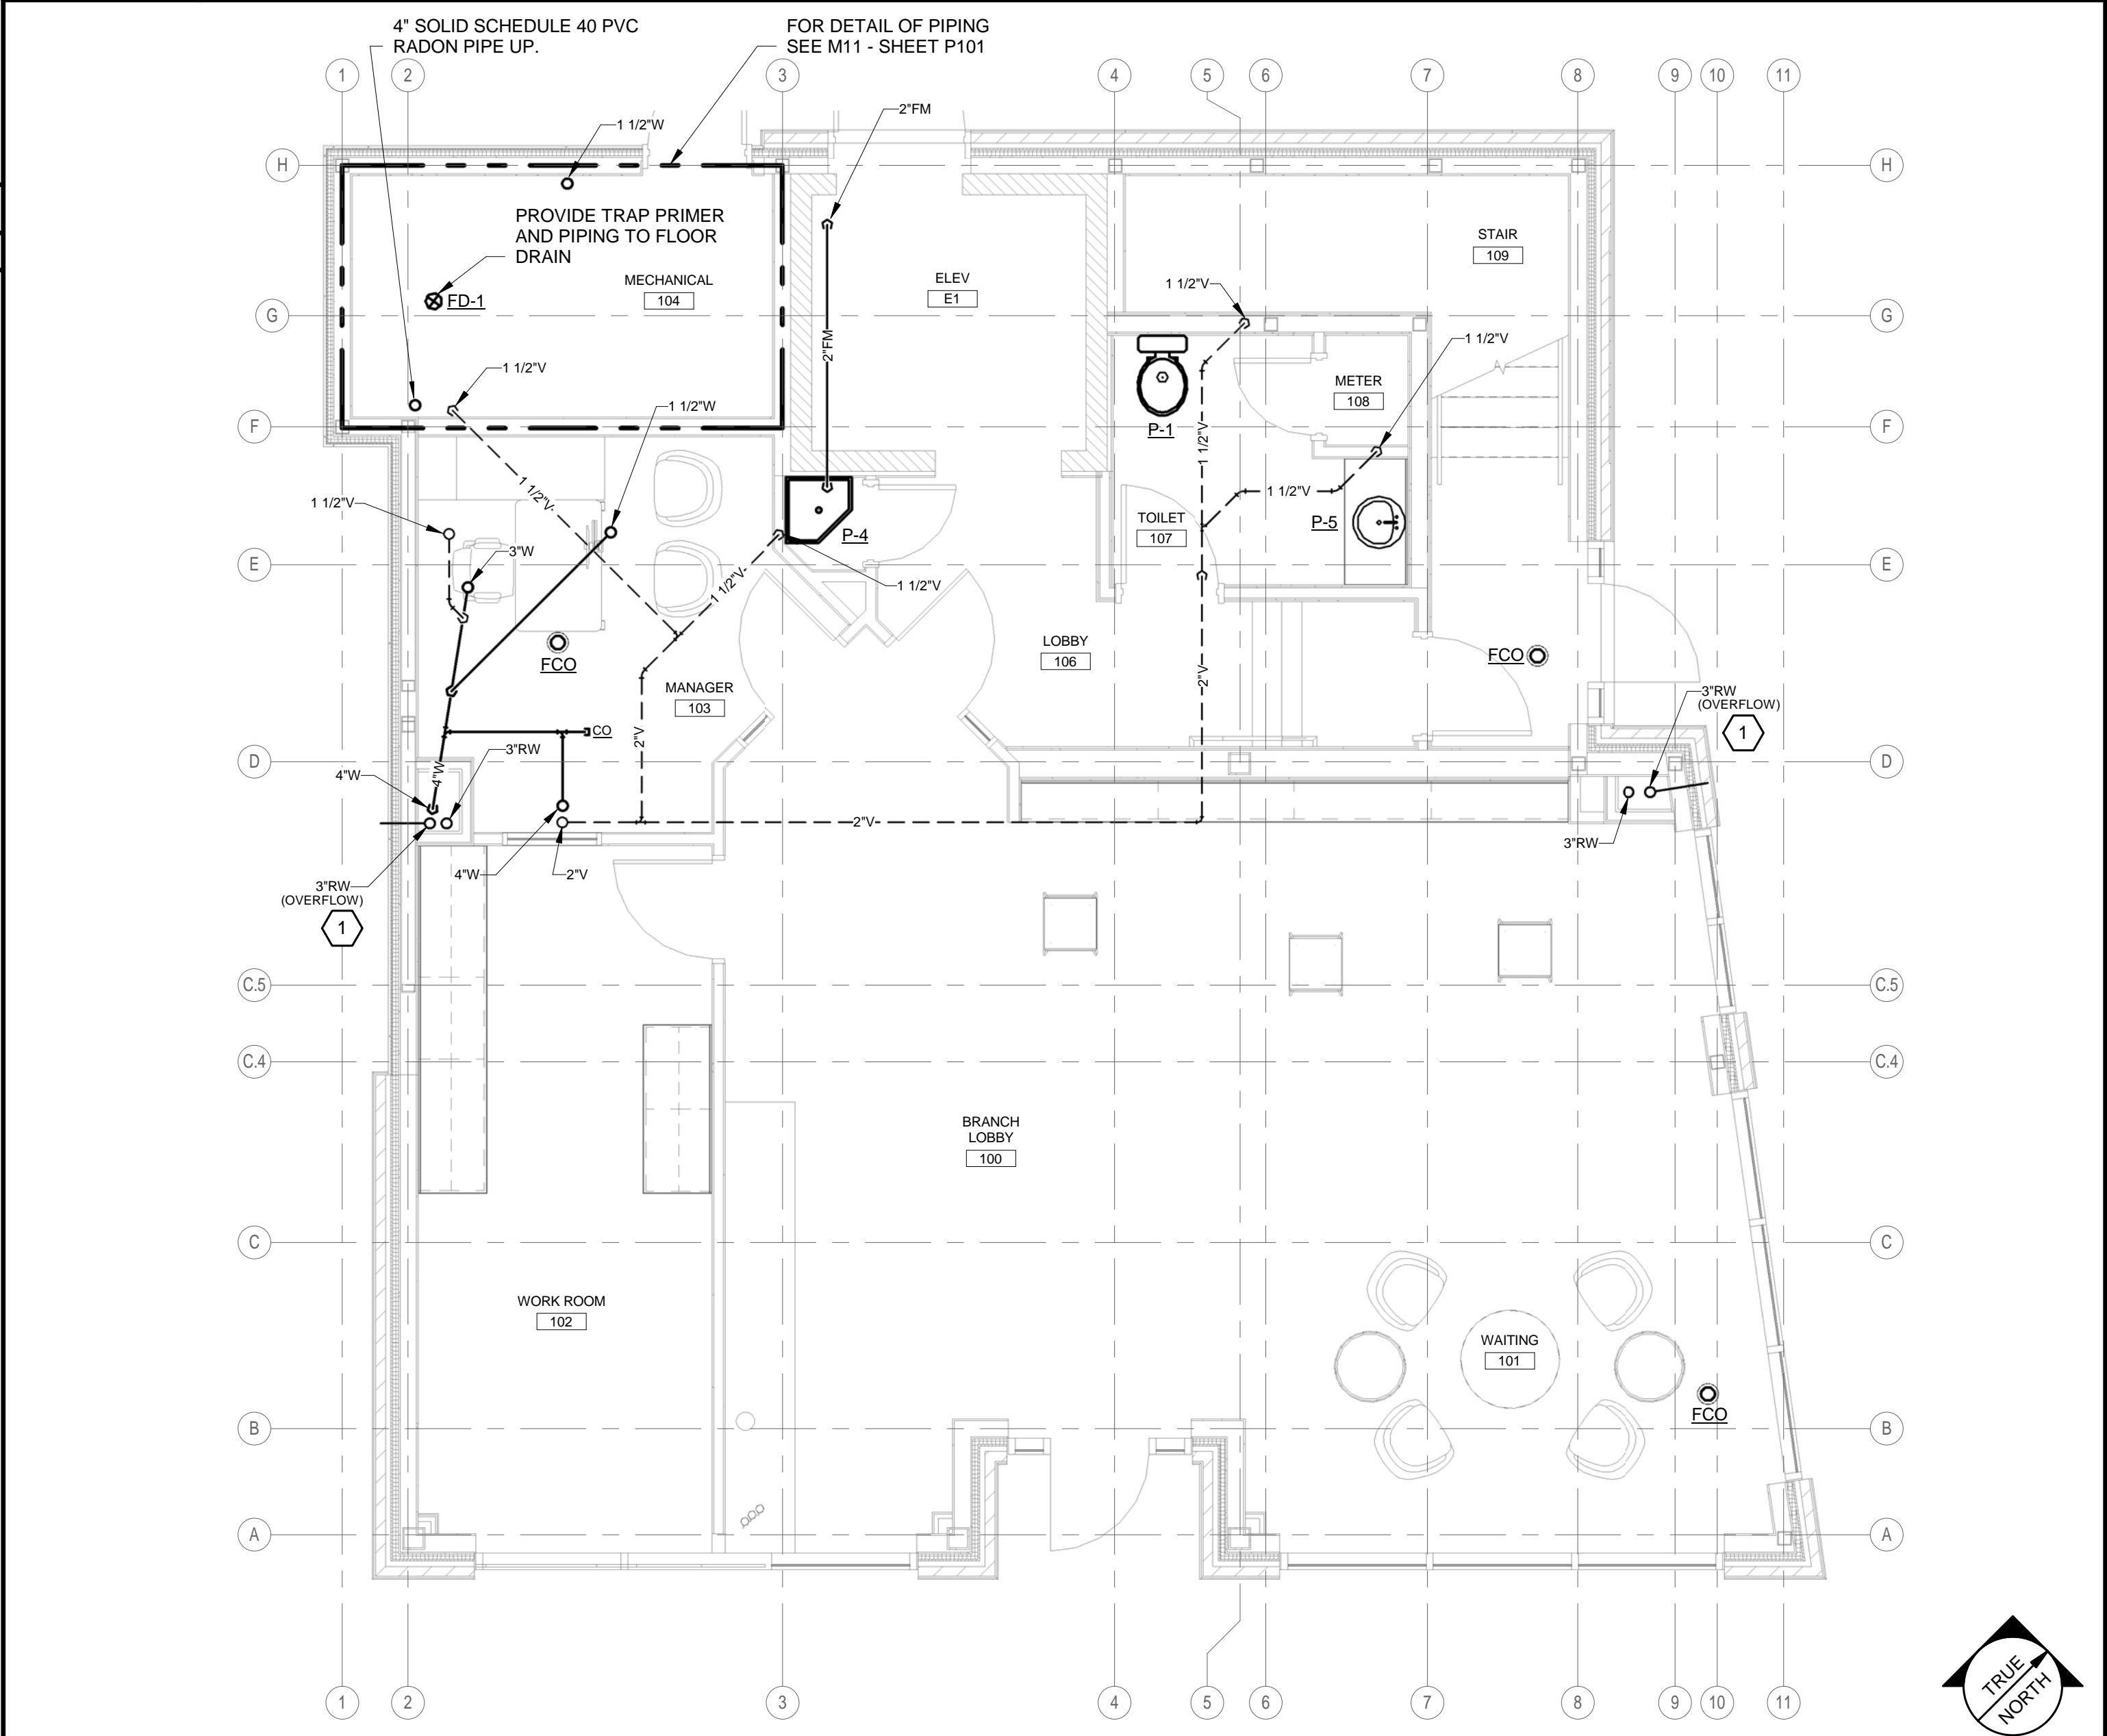

KEYED NOTES:

- 1 INSTALL OVERFLOW SPOUT APPROXIMATELY 2'-0" ABOVE FINISHED GRADE. CUSTOM COLOR OF SPOUT ASSEMBLY SHALL BE APPROVED BY THE ARCHITECT.

PLAN NORTH

A11 **PLUMBING DRAINAGE PLAN - FIRST FLOOR**
1/4" = 1'-0"

29 BLACK POINT ROAD
SCARBOROUGH, MAINE 04074
207-883-4307
WWW.GAWRONTURGEON.COM

**GAWRON
TURGEON
ARCHITECTS, P.C.**

cPort Credit Union
50 India Street
Portland, Maine

REVISIONS		
#	DATE	DESCRIPTION
1	09.14.17	PERMIT SET NOT FOR CONSTRUCTION

DATE:	09.14.17
PROJECT #	010416
DRAWN BY:	REW
CHECKED BY:	HAG
DRAWING SCALE	AS NOTED

SHEET TITLE

PLUMBING
DRAINAGE PLANS -
FIRST FLOOR

P101

© COPYRIGHT 1985-2017
REPRODUCTION OR RELEASE OF
THIS DOCUMENT WITHOUT
WRITTEN PERMISSION OF
GAWRON ARCHITECTS IS PROHIBITED

Allied Engineering
Structural Mechanical Electrical Commissioning

160 Veranda Street
Portland, Maine 04103
T: 207.221.2266
F: 207.221.2266
Web: www.allied-eng.com

AEI PROJECT NO.: 16025 CAD FILE

9/14/2017 2:29:37 PM REW