

29 BLACK POINT ROAD
SCARBOROUGH, MAINE 04074
207-883-4307
WWW.GAWRONTURGEON.COM

**GAWRON
TURGEON**
ARCHITECTS, P.C.

cPort Credit Union
50 India Street
Portland, Maine


REVISIONS		
#	DATE	DESCRIPTION
-	09.19.17	PROGRESS NOT FOR CONSTRUCTION
-	09.29.17	ISSUED FOR CONSTRUCTION

DATE:	09.29.17
PROJECT #	010416
DRAWN BY:	GMC
CHECKED BY:	SRM
DRAWING SCALE	AS NOTED

SHEET TITLE
ELECTRICAL FIRST AND SECOND FLOOR FIRE ALARM PLANS

FA101

© COPYRIGHT 1985-2017
REPRODUCTION OR RELEASE OF THIS DOCUMENT WITHOUT GAWRON ARCHITECTS IS PROHIBITED

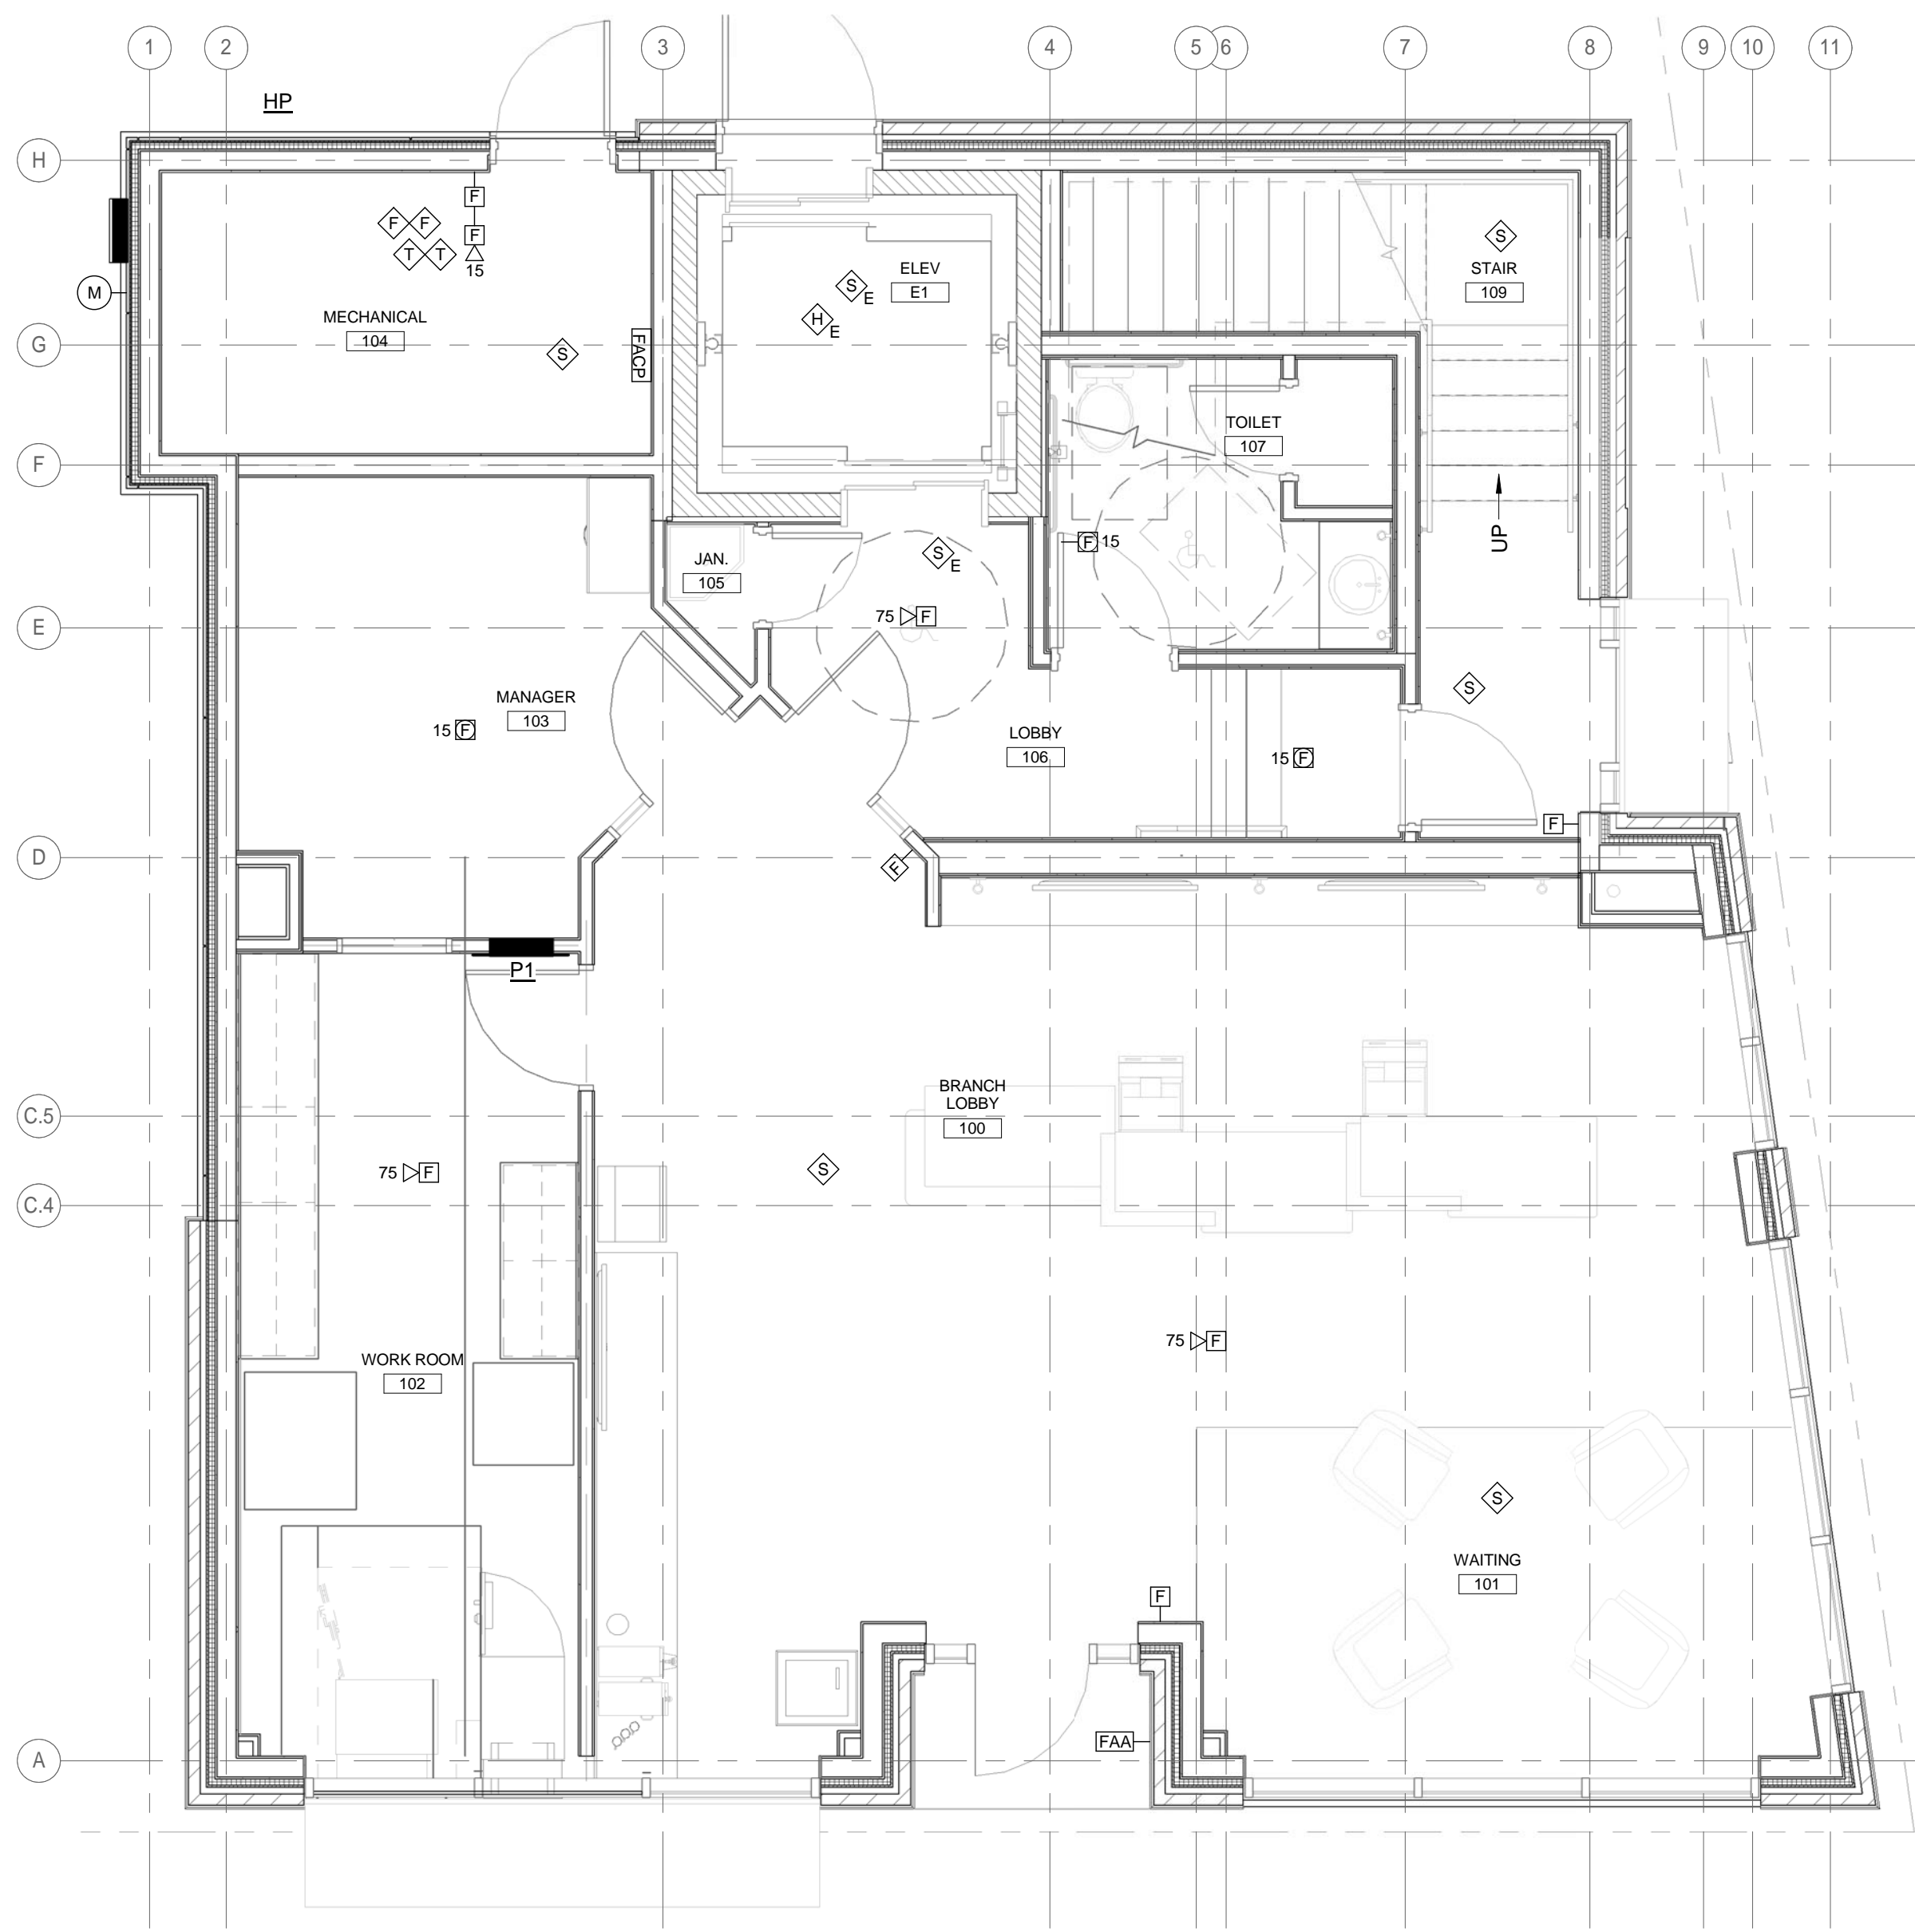

A1 LEVEL 1 FIRE ALARM PLAN
1/4" = 1'-0"



A11 LEVEL 2 FIRE ALARM PLAN
1/4" = 1'-0"

Allied Engineering
Structural Mechanical Electrical Commissioned
160 Veranda Street
Portland, Maine 04103
T: 207-221-2200
F: 207-221-2266
Web: www.allied-eng.com

AEI PROJECT NO.: 16025 CAD FILE: 16025_E.rvt

10/20/2017 3:59:23 PM GMC