

I HEREBY CERTIFY THAT THESE PLANS HAVE BEEN PREPARED BY MY OFFICE AND UNDER MY SUPERVISION AND THAT TO THE BEST OF MY KNOWLEDGE, THE SAME COMPLY WITH ALL LAWS, RULES, REGULATIONS AND ORDINANCES OF PORTLAND, ME RELATING TO STRUCTURES AND BUILDINGS.


ISSUE TYPE:  
100% CD CHECKSET 5/20/16  
PERMIT / BID  
LL APPROVAL

DRAWN BY: NR  
A&E JOB NO.: 16-5433


SHEET TITLE:  
PARTITION AND MISC.  
DETAILS

SHEET NUMBER:


A6-0

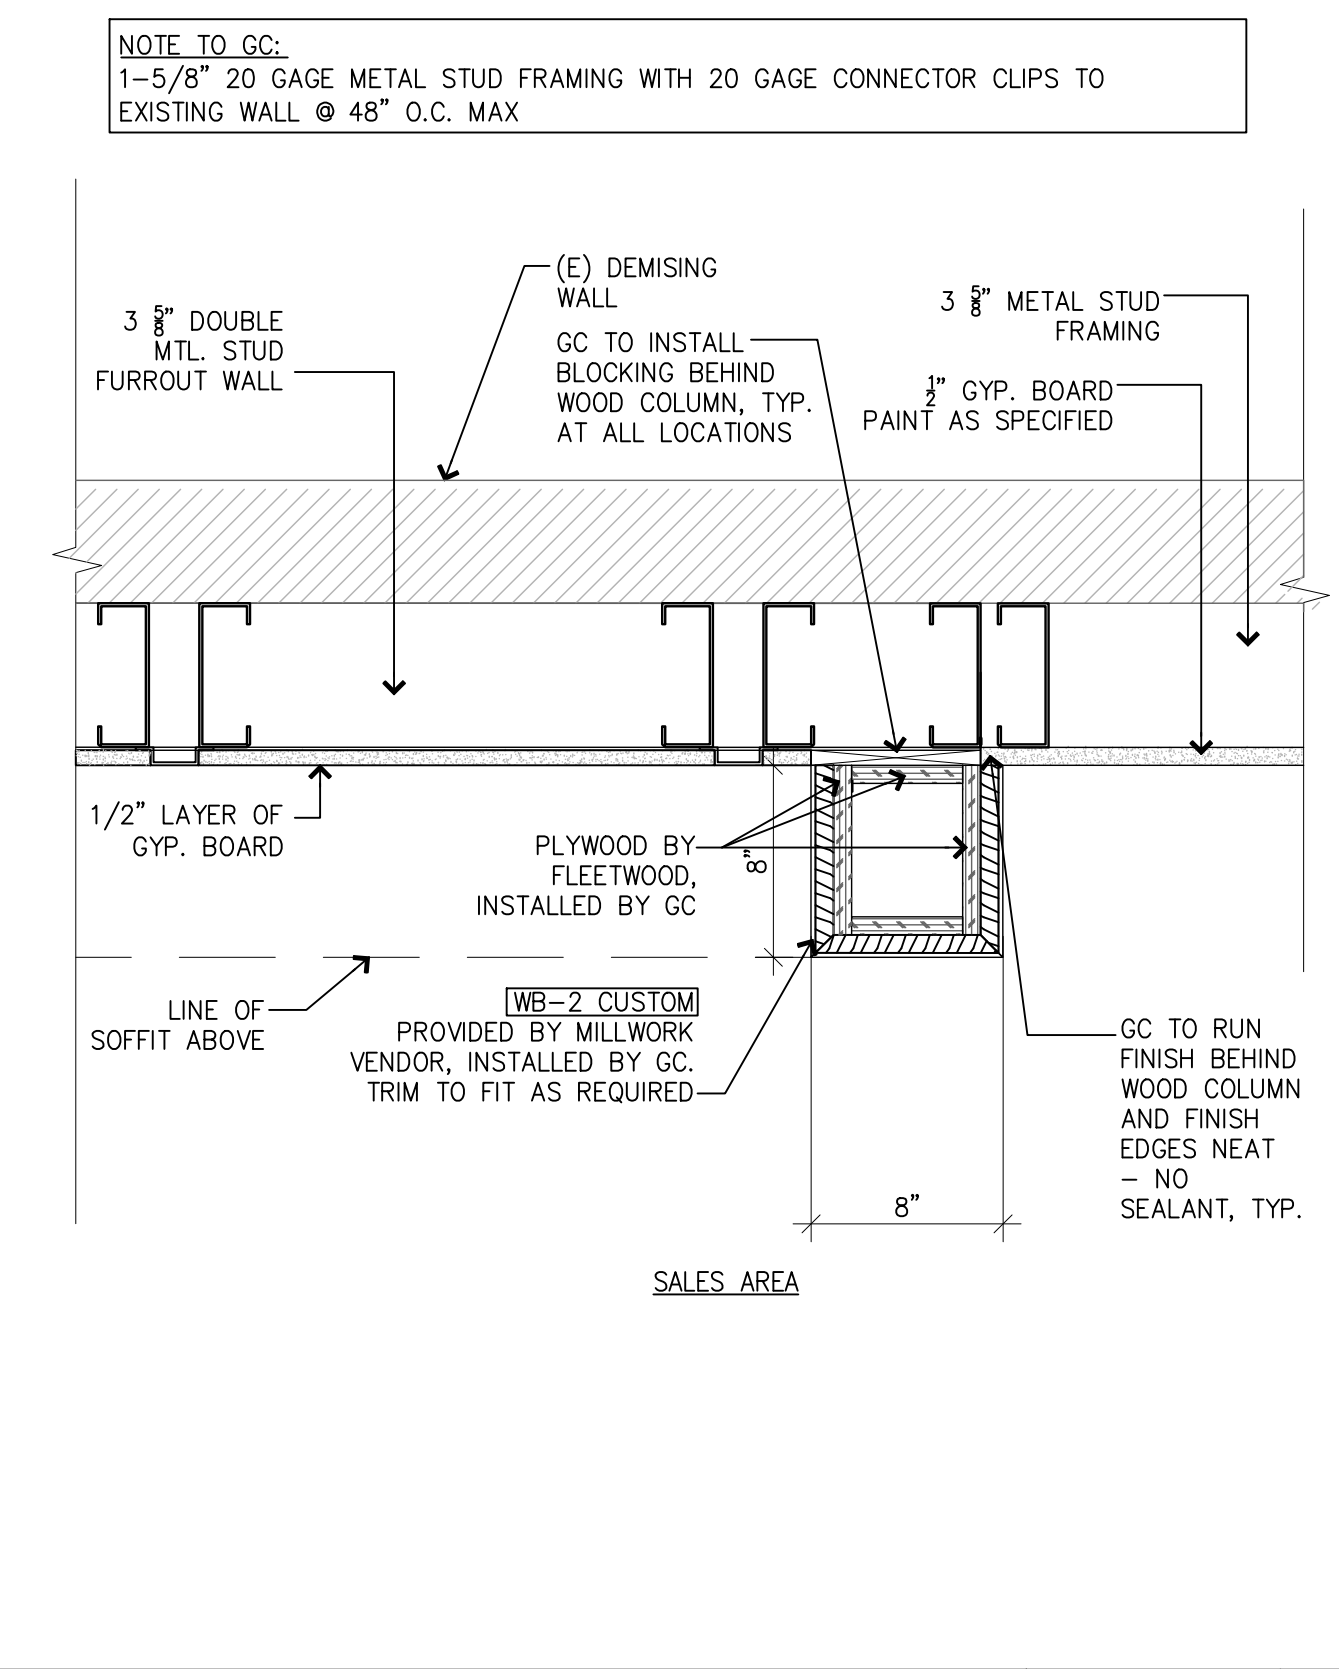


SALES AREA DETAIL SCALE: 1-1/2" = 1'-0" 2

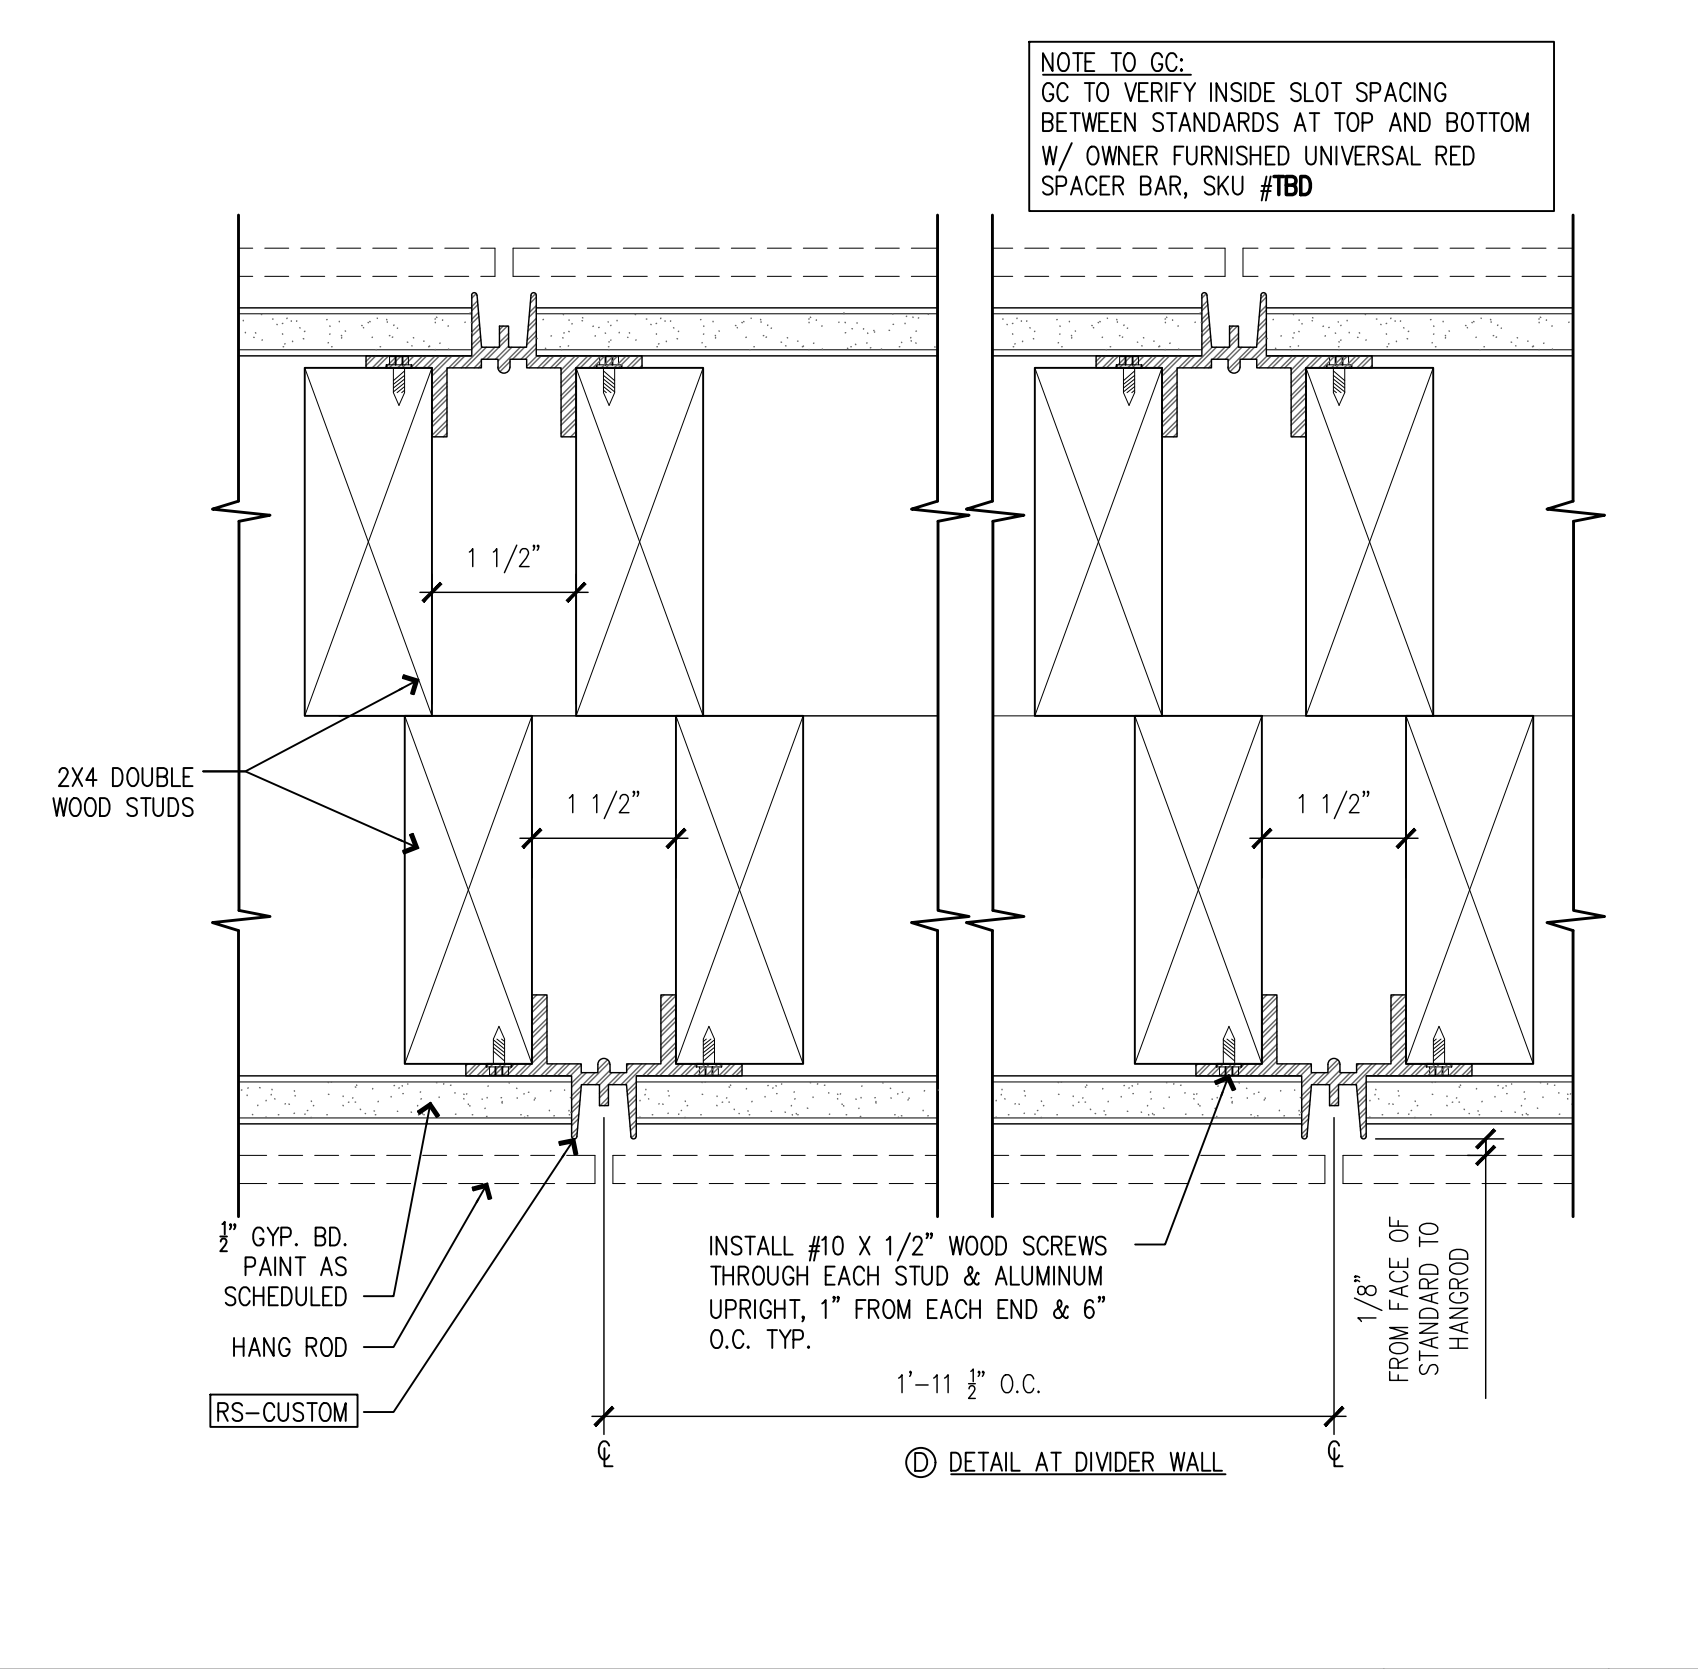


DETAIL AT DIVIDER WALL SCALE: 3" = 1'-0" 4

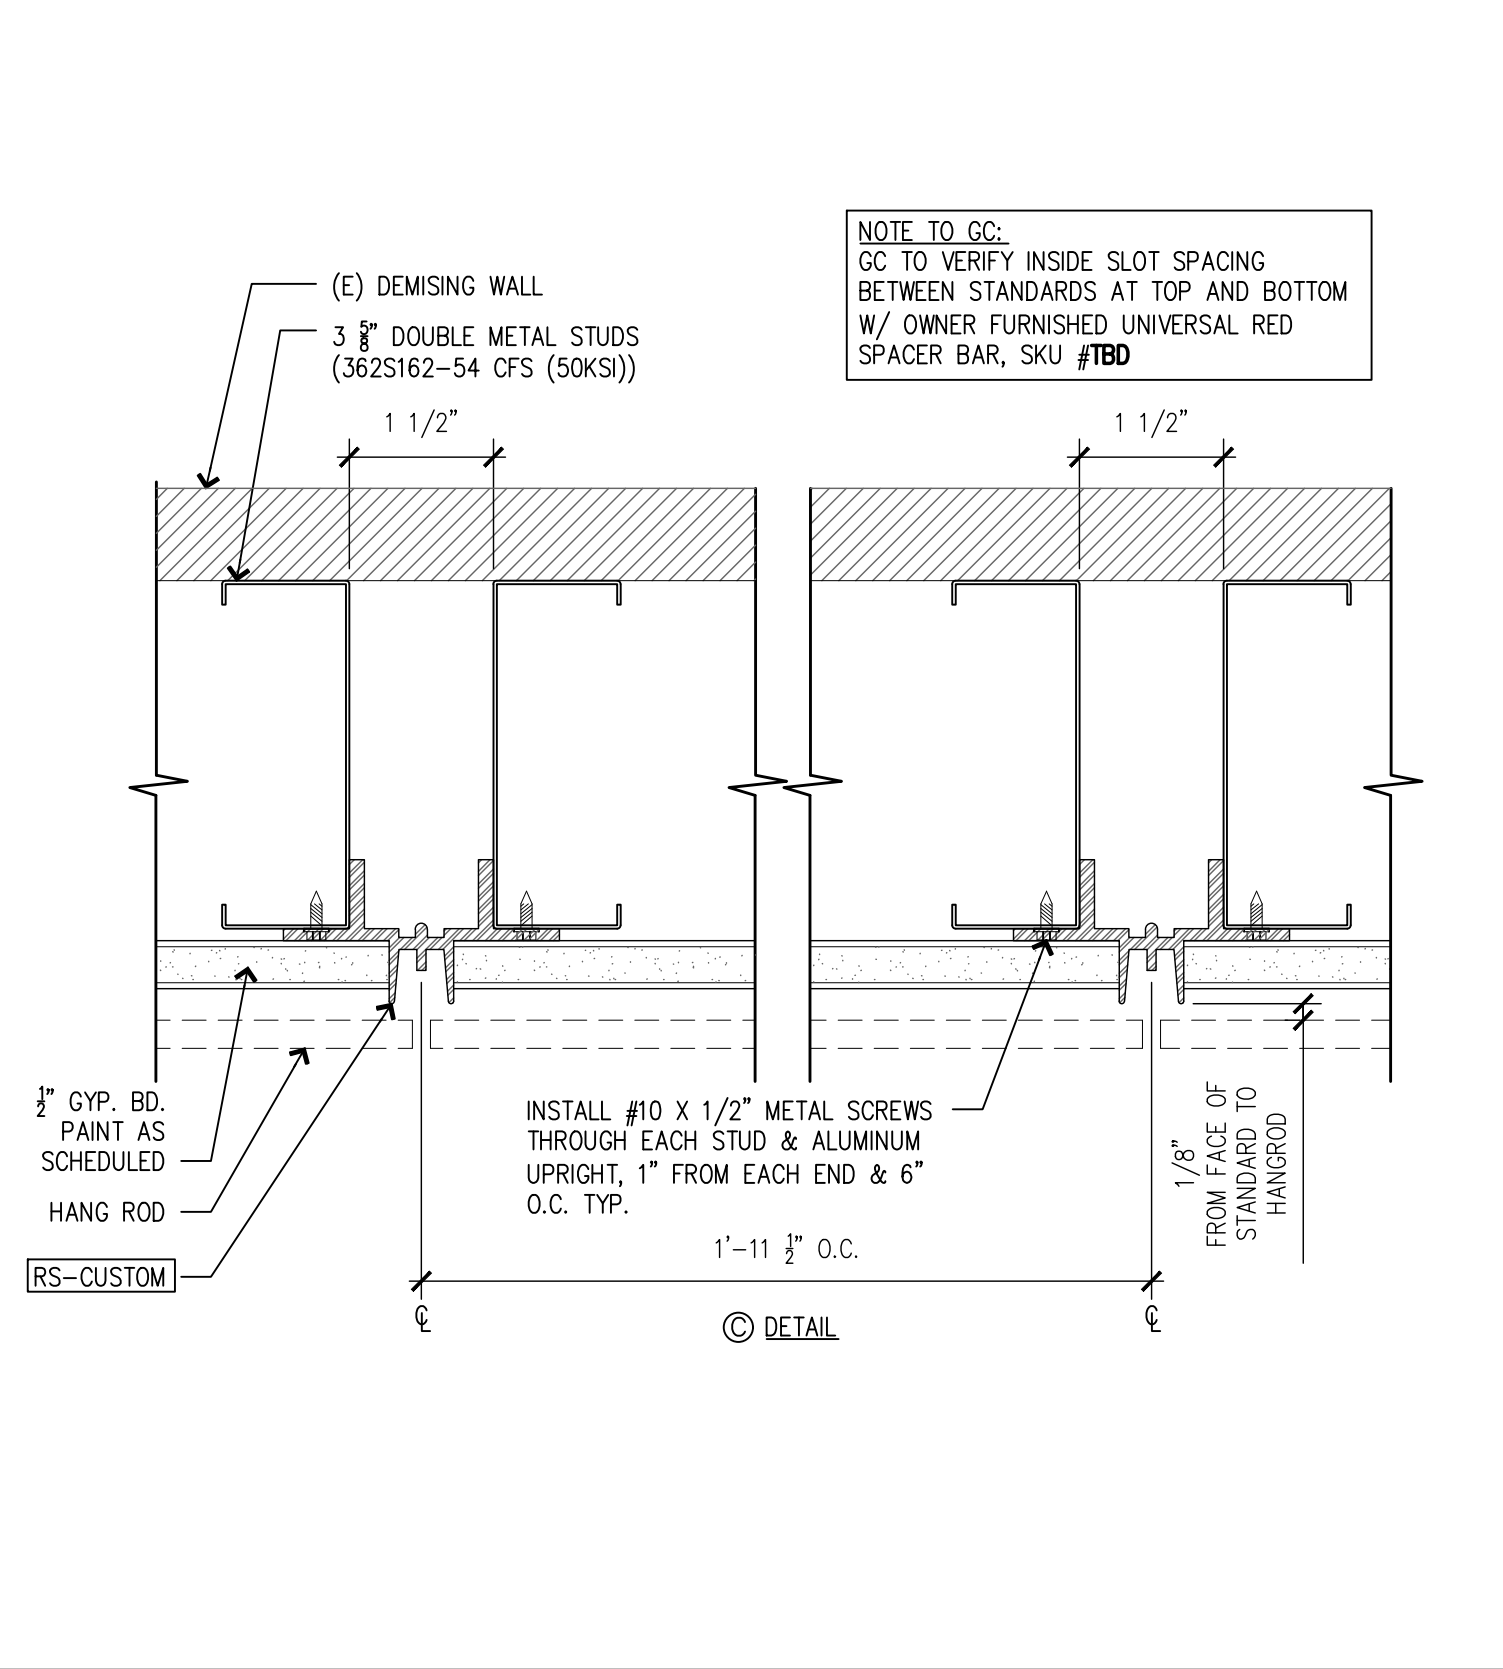

RECESSED STANDARD DETAILS SCALE: 3" = 1'-0" 4

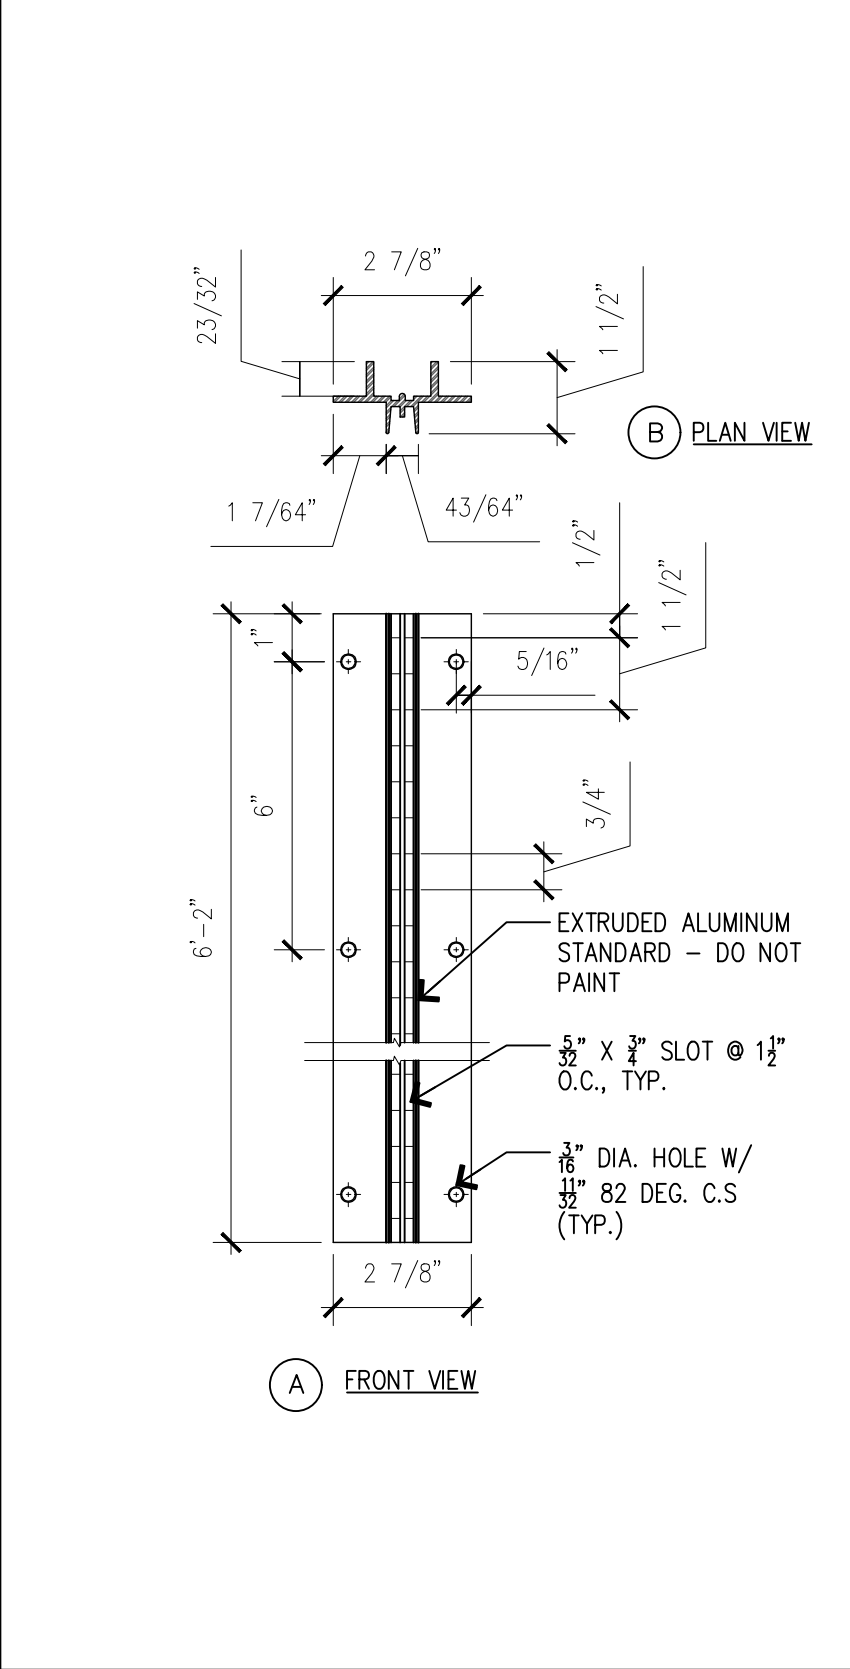


RECESSED STANDARD DETAILS SCALE: 3" = 1'-0" 4

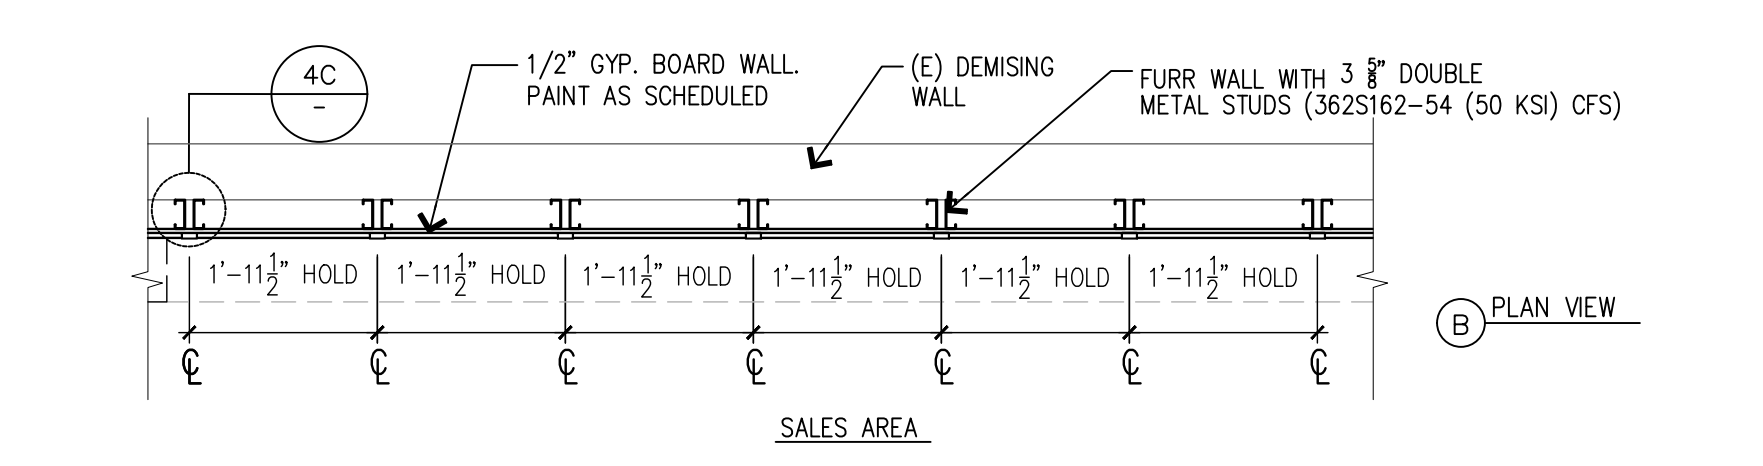


SALES AREA PLAN VIEW SCALE: 1-1/2" = 1'-0" 2


NOTE: GC TO REFER TO PLANS, ELEVATIONS & PROJECT MANUAL AND INSTALLATION GUIDE FOR MORE INFORMATION.  
NOTE: GC TO REFER TO A2-0 FLOOR PLAN FOR NUMBER OF STANDARDS PER FEATURE WALL.  
NOTE TO GC: DO NOT PAINT RECESSED STANDARDS AT FEATURE WALLS.

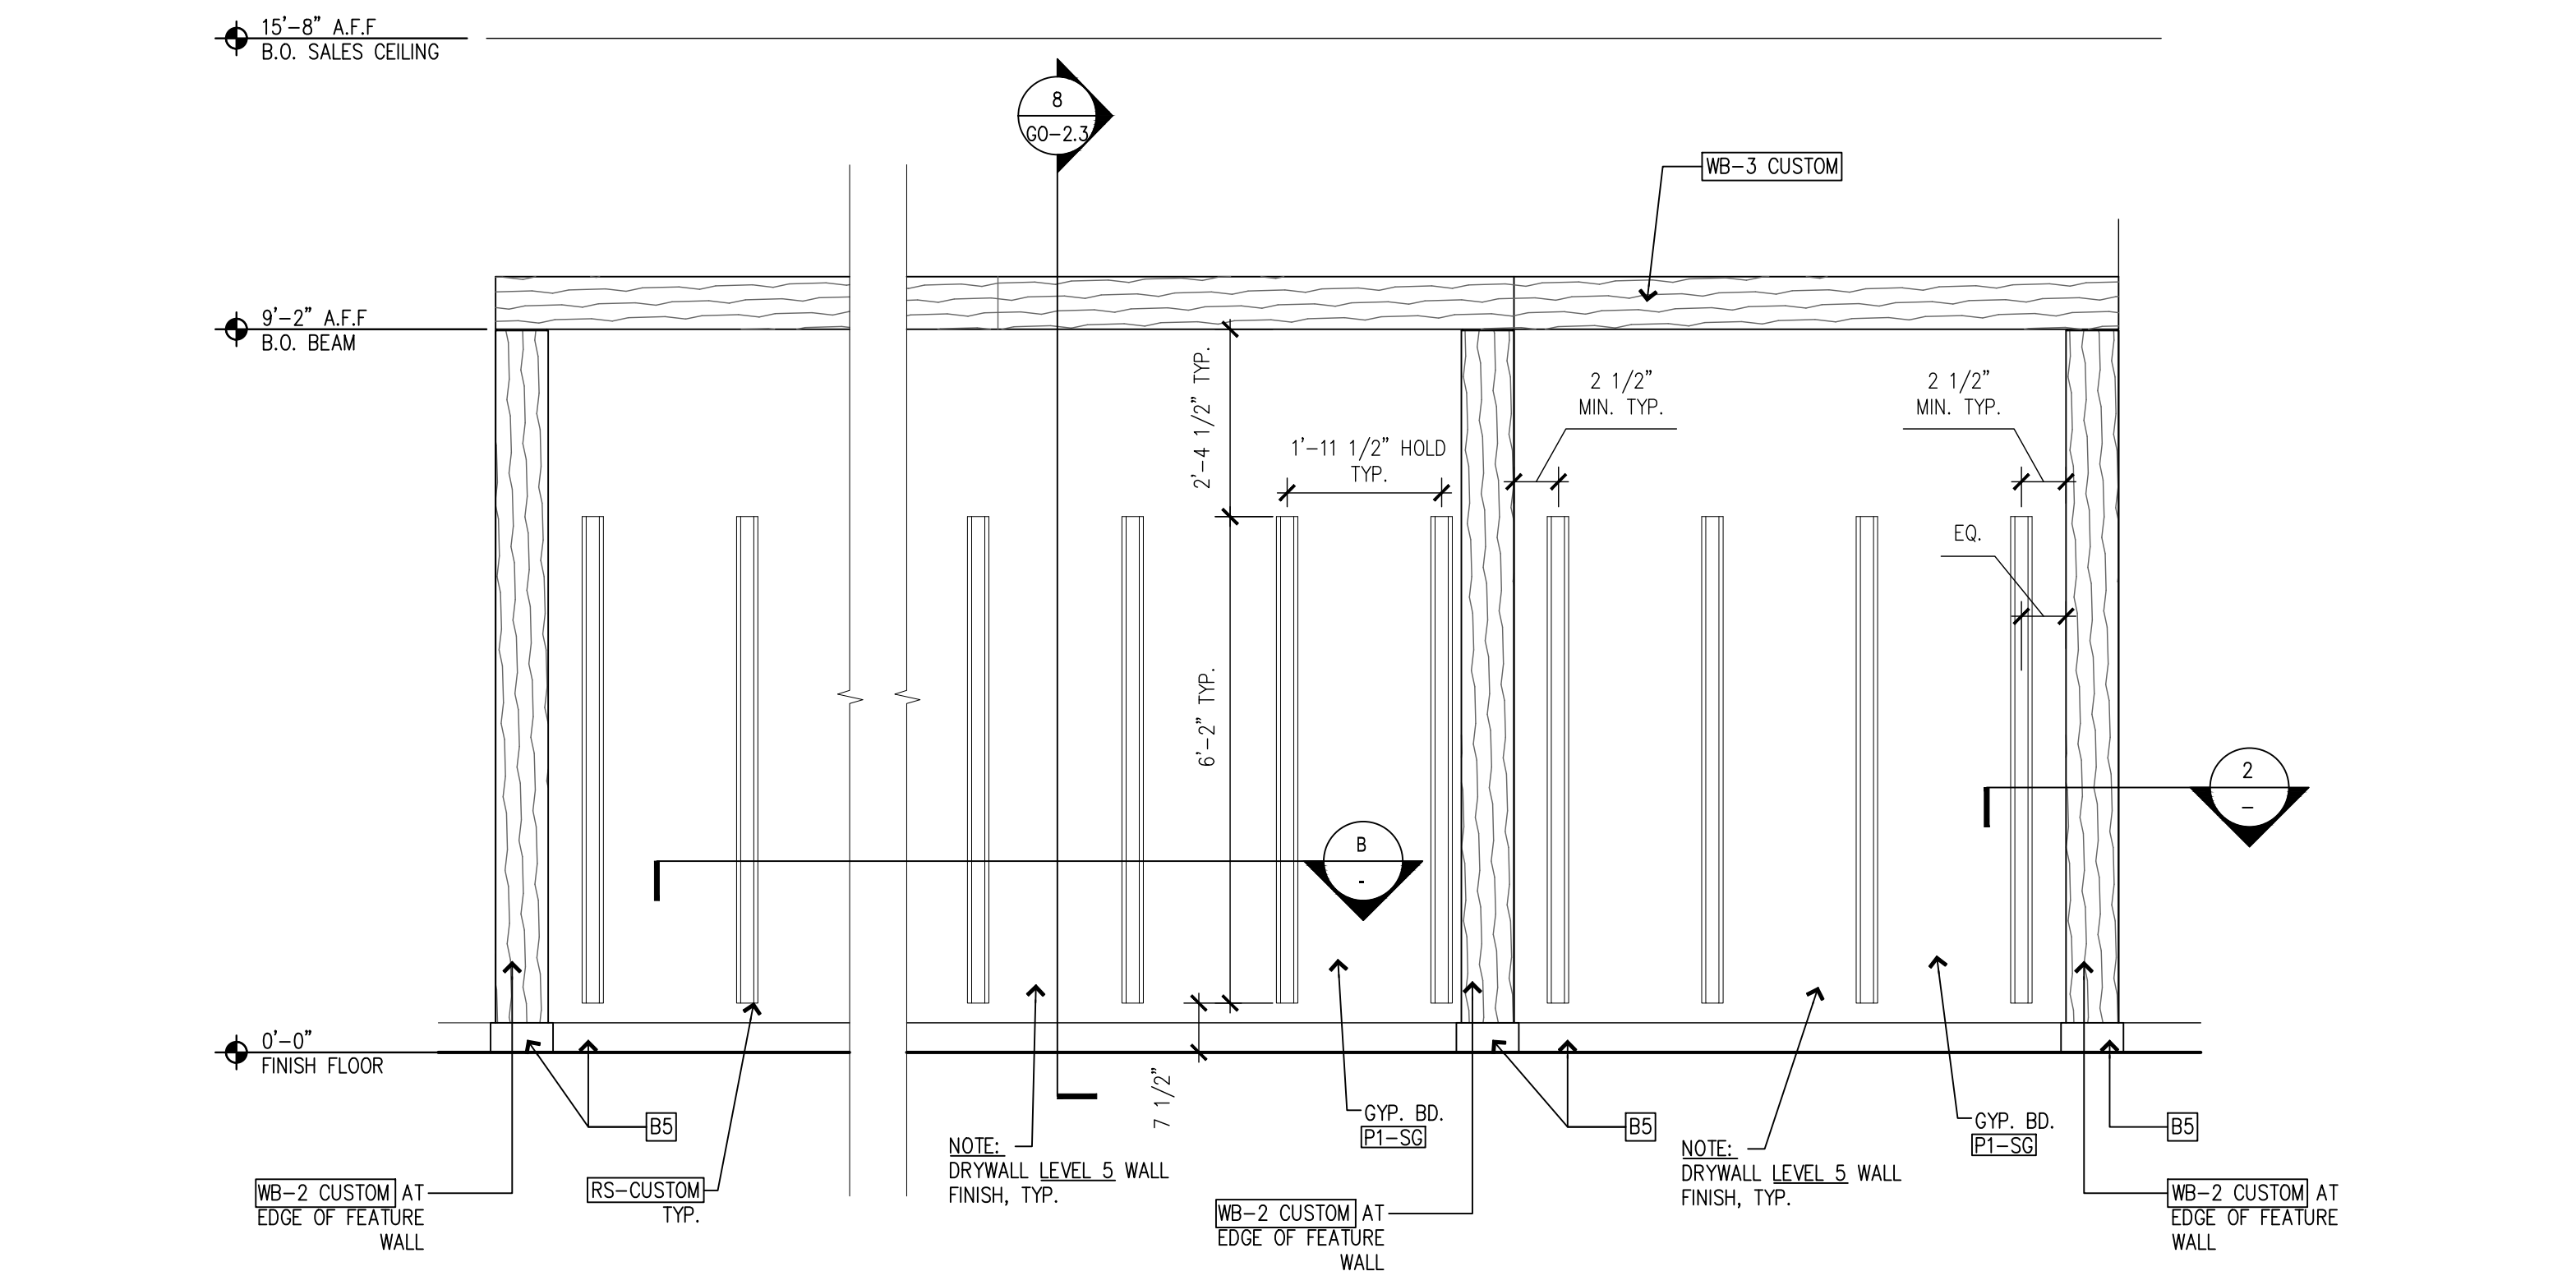


INTERIOR ELEVATION AT FEATURE WALLS SCALE: 1/2" = 1'-0" 3

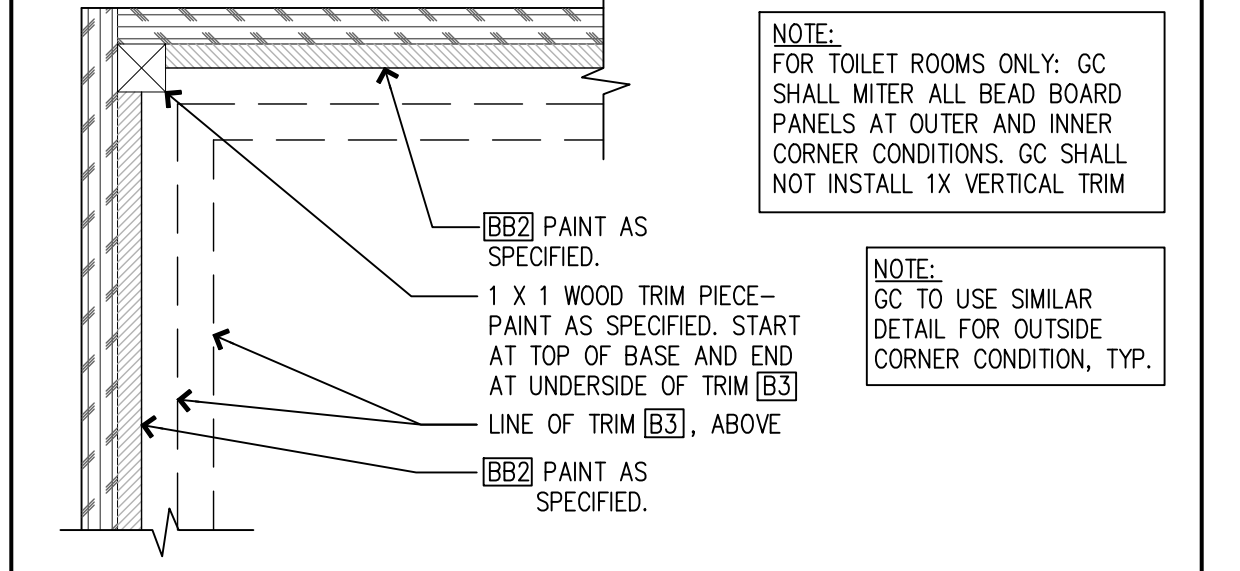

TYPICAL CORNER DETAIL - AT THE BEADBOARD SCALE: 1/2" = 1'-0" 7

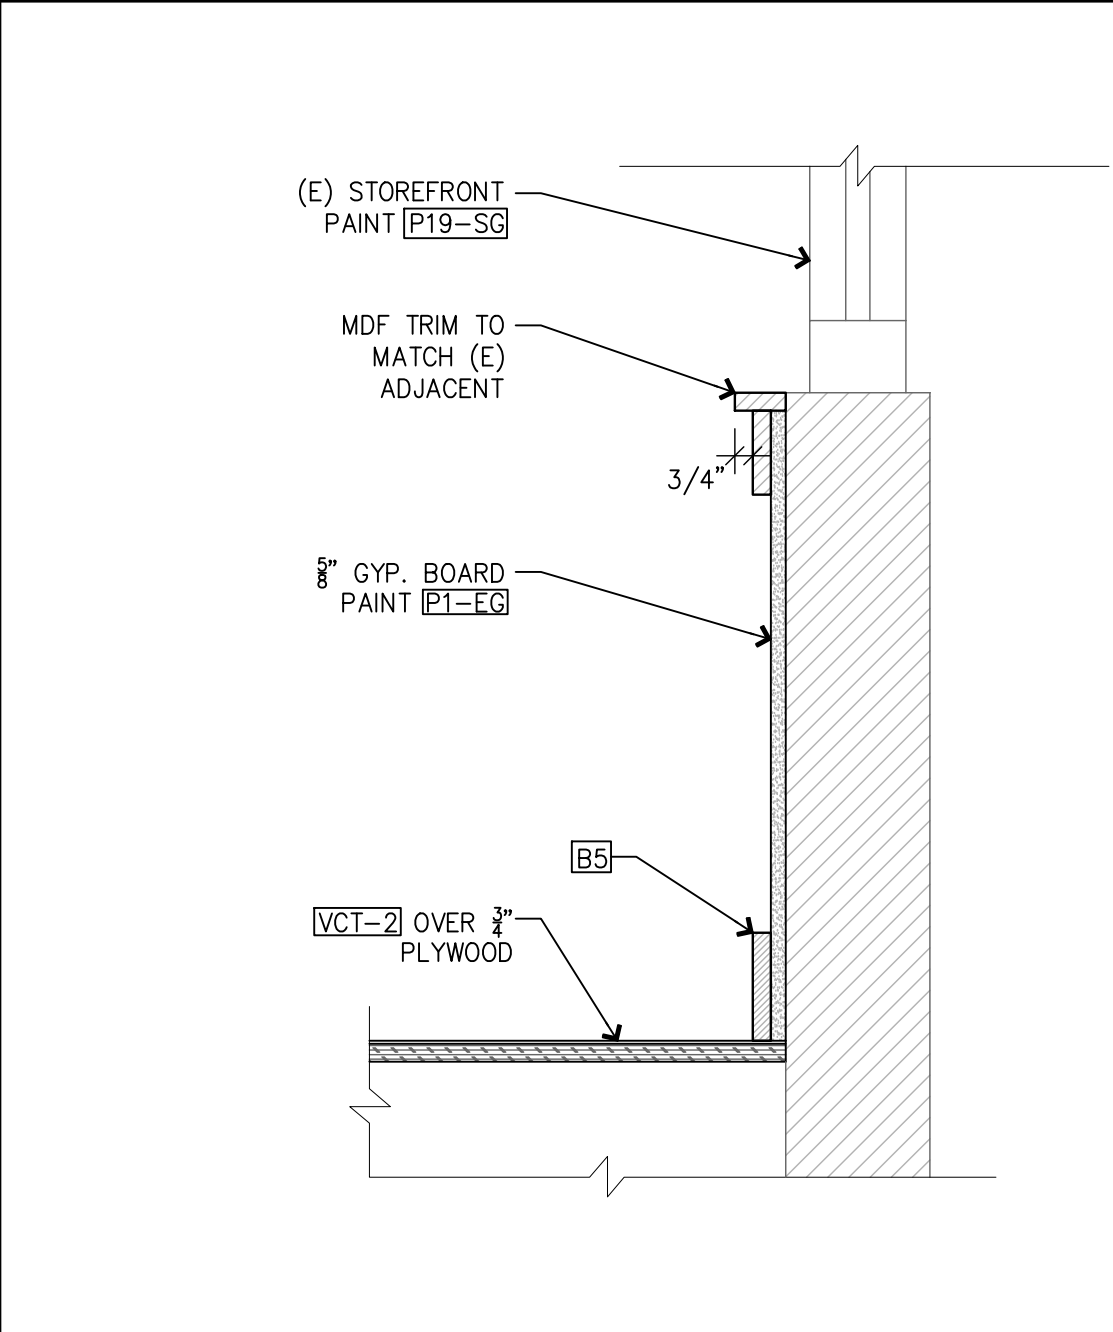

BASE AT STOREFRONT SCALE: 1 1/2" = 1'-0" 5

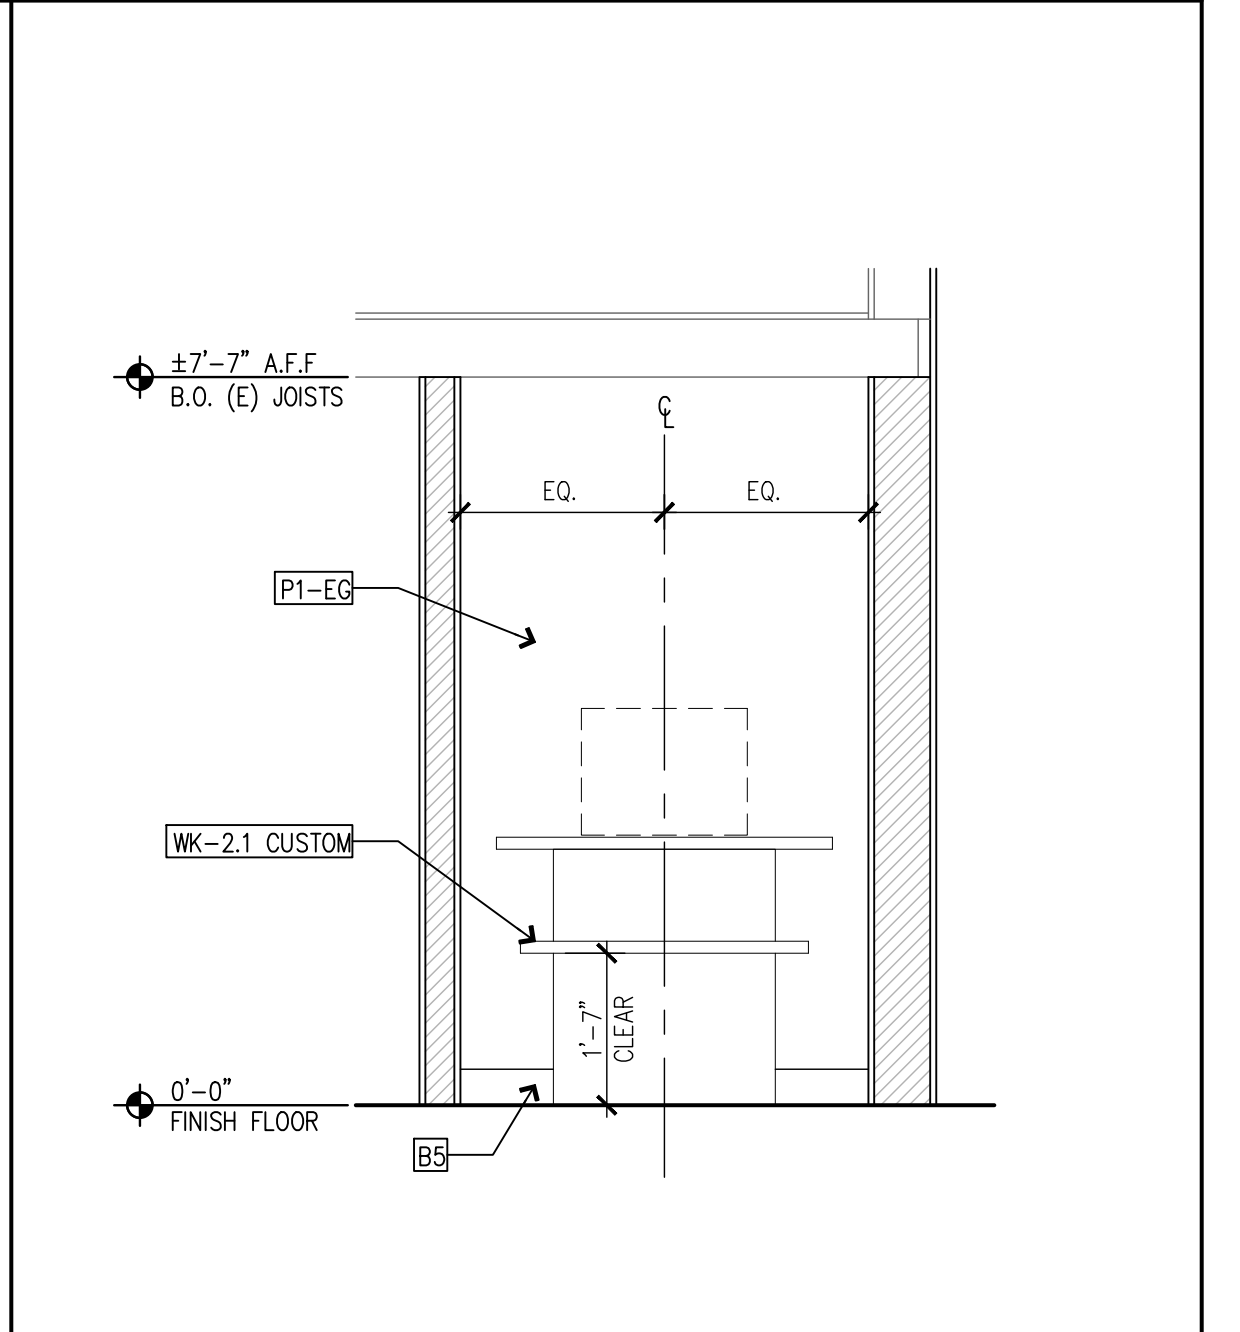

CUSTOM WEB KIOSK SCALE: 1/2" = 1'-0" 3