



- FLOOR PLAN LEGEND**
- ☉ PAINT EXISTING WALL CABINETS & ACCESS PANELS - REFER TO FINISHES LEGEND & SCHEDULE
  - ☉ DIRECTORY PANEL - SELECTION BY OWNER - PROVIDE POWER & DATA CONNECTION - G.C. TO COORDINATE SERVICE REQUIREMENTS WITH MANUFACTURER & INSTALLER
  - ☉ MAILBOX
  - ☉ CAFE CABINTRY - BY OTHERS (N.I.C.)
  - ☉ RECEPTION DESK G.C. TO COORDINATE & PROVIDE ALL REQUIRED SERVICES @ DESK - BY OTHERS (N.I.C.)
  - ☉ PROVIDE (6) FLUSH FLOOR ELECTRICAL OUTLETS - FINAL LOCATION TO BE DETERMINED BY OWNER - XRAY EXISTING FLOOR SYSTEM (4" CONCRETE SLAB ON 4" RIGID INSULATION ON 10 PRECAST CONCRETE PLANK) PRIOR TO CORE DRILLING. CORE DRILL SHALL NOT PASS THROUGH ANY REINFORCING STEEL OR STAN.
  - ☉ DECORATIVE QUARTZ PANELS - REFER TO A5/A520
- FLOOR PLAN NOTES**
- PATCH ALL WALLS AND CEILINGS DAMAGED DUE TO DEMOLITION OR OTHERWISE. SKIM COAT, PATCH & FILL TO PROVIDE A SMOOTH LEVEL SURFACE FOR APPLICATION OF SCHEDULED FINISHED - REFER TO FINISHES LEGEND & SCHEDULE.

**M1 PARTITION TYPES**

**A16 FLOOR PLAN LEGEND & NOTES**

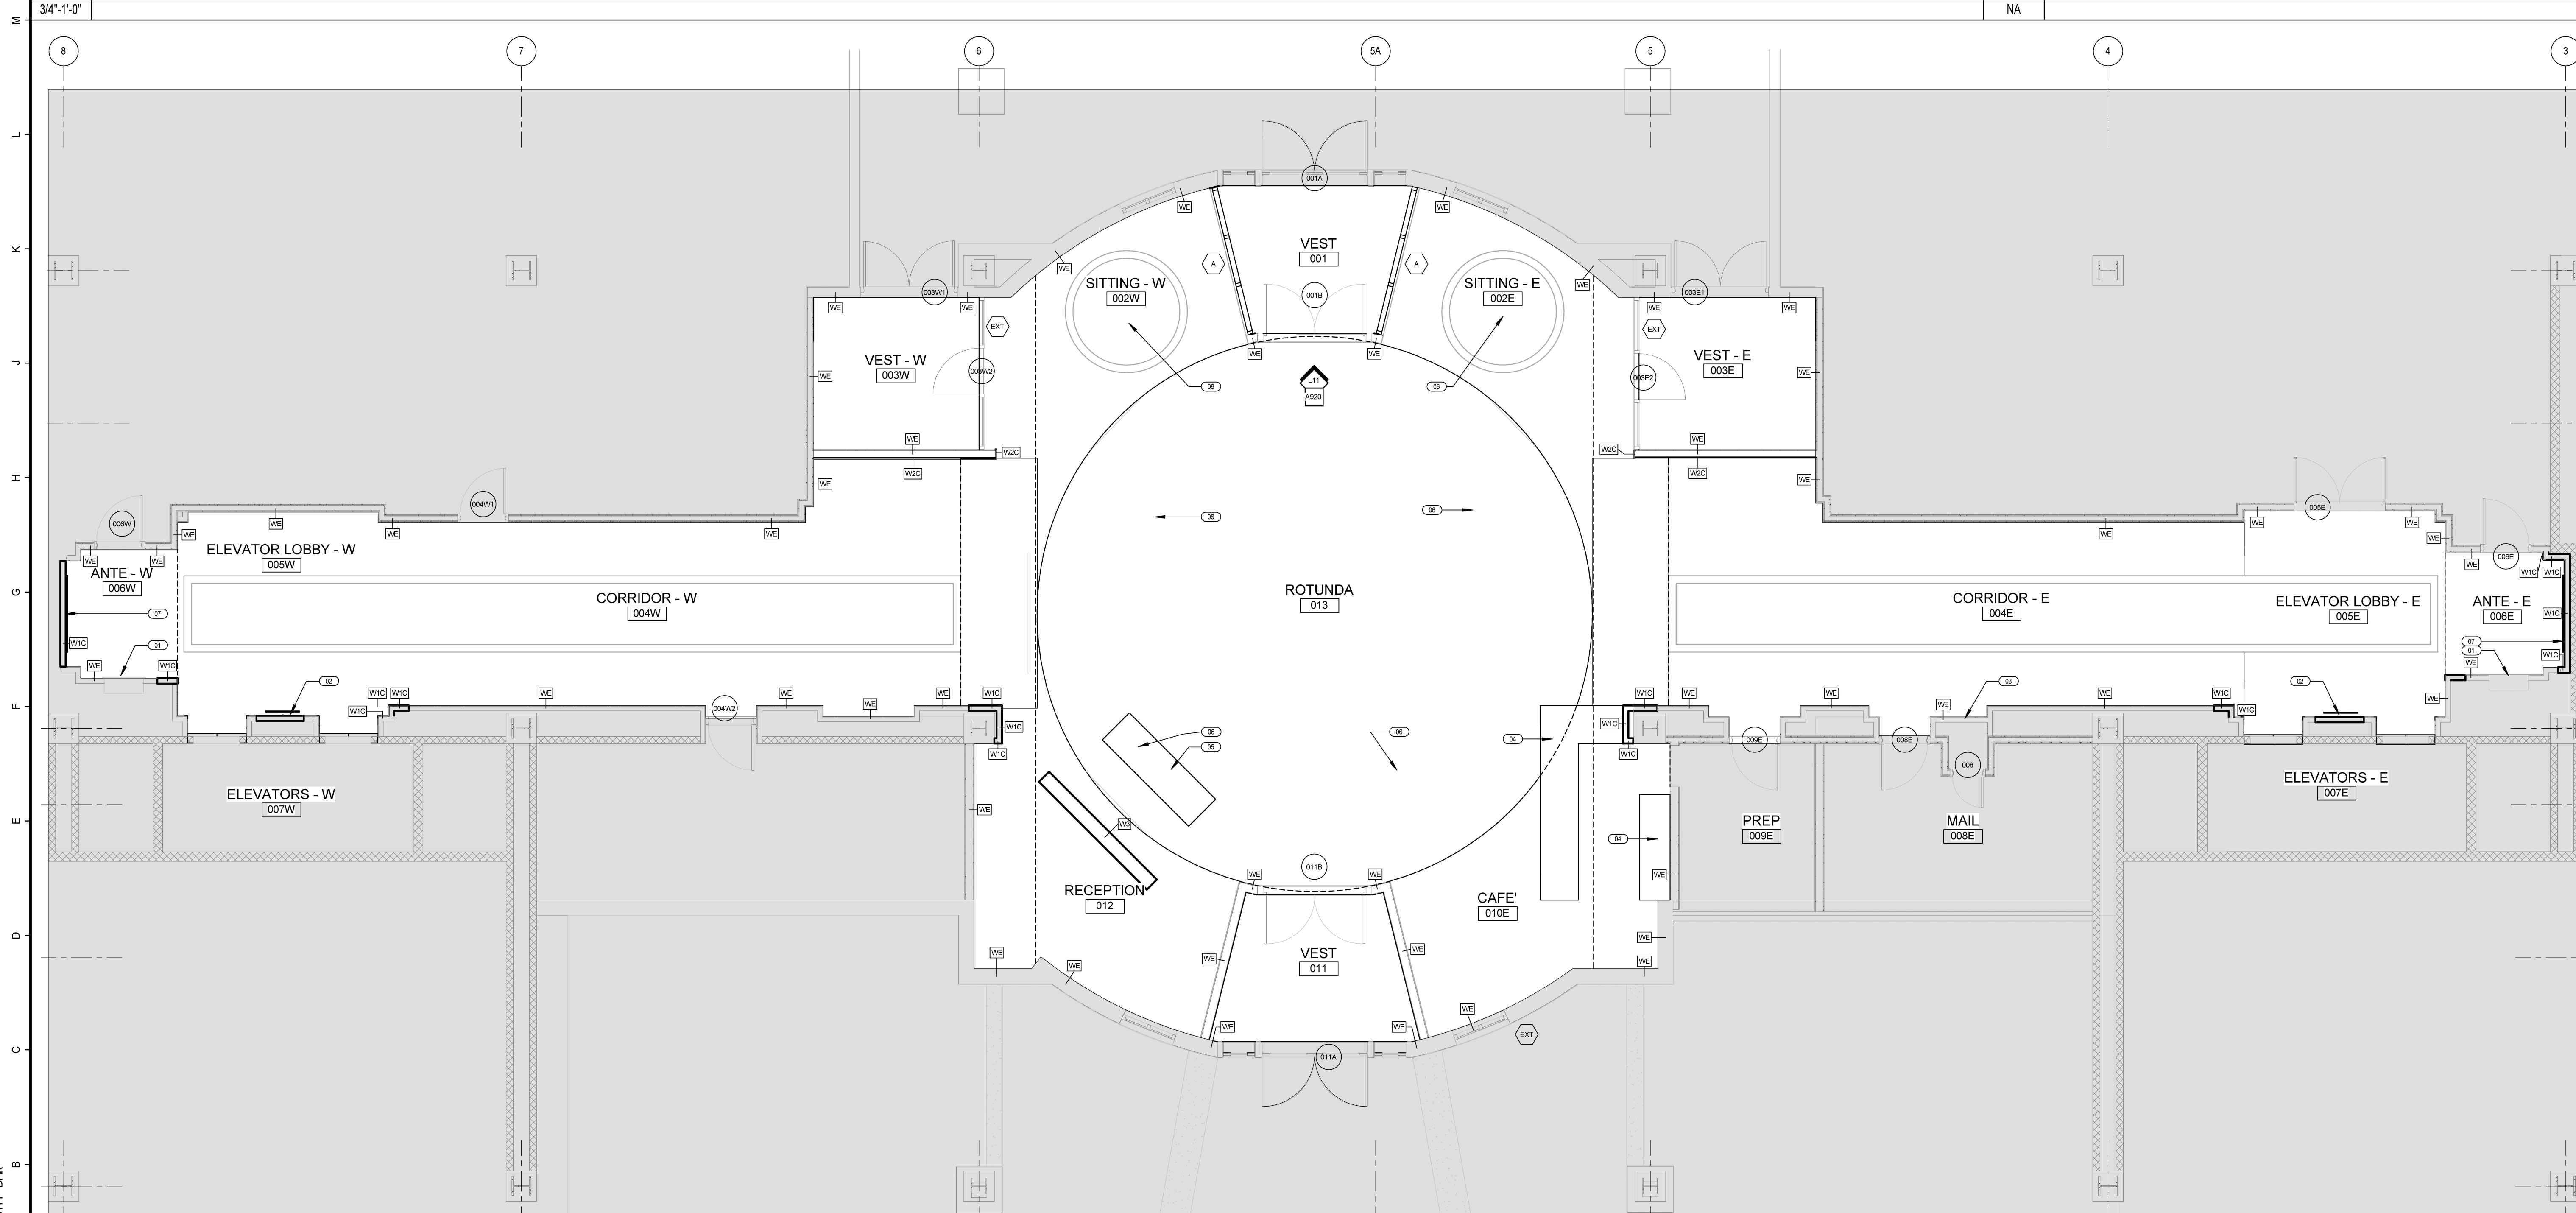

**A1 T.O. 1ST FLOOR**

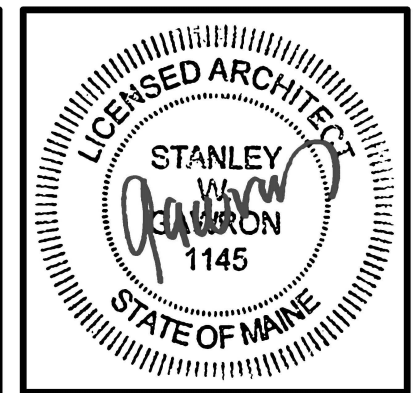

29 BLACK POINT ROAD  
 SCARBOROUGH, MAINE 04074  
 207-883-6307  
 WWW.GAWRONTURGEON.COM

**GAWRON  
 TURGEON  
 ARCHITECTS**

**100 MIDDLE STREET  
 LOBBY RENOVATIONS  
 ALBANY ROAD  
 100 MIDDLE STREET**

**REVISIONS**

#	DATE	DESCRIPTION
A	10.06.16	ISSUED FOR CLIENT REVIEW

DATE:	10.12.16
PROJECT #	090815
DRAWN BY:	DMR
CHECKED BY:	MET
DRAWING SCALE	As indicated

**SHEET TITLE**  
 FIRST FLOOR PLAN

**A101**

© COPYRIGHT 1985-2016  
 REPRODUCTION OR RELEASE OF  
 THIS DOCUMENT WITHOUT  
 THE WRITTEN PERMISSION OF  
 GAWRON ARCHITECTS IS PROHIBITED

10/15/2016 2:15:00 PM DMR