



6 SOUTH STAIR SECTION
SCALE: 1/4" = 1'-0"

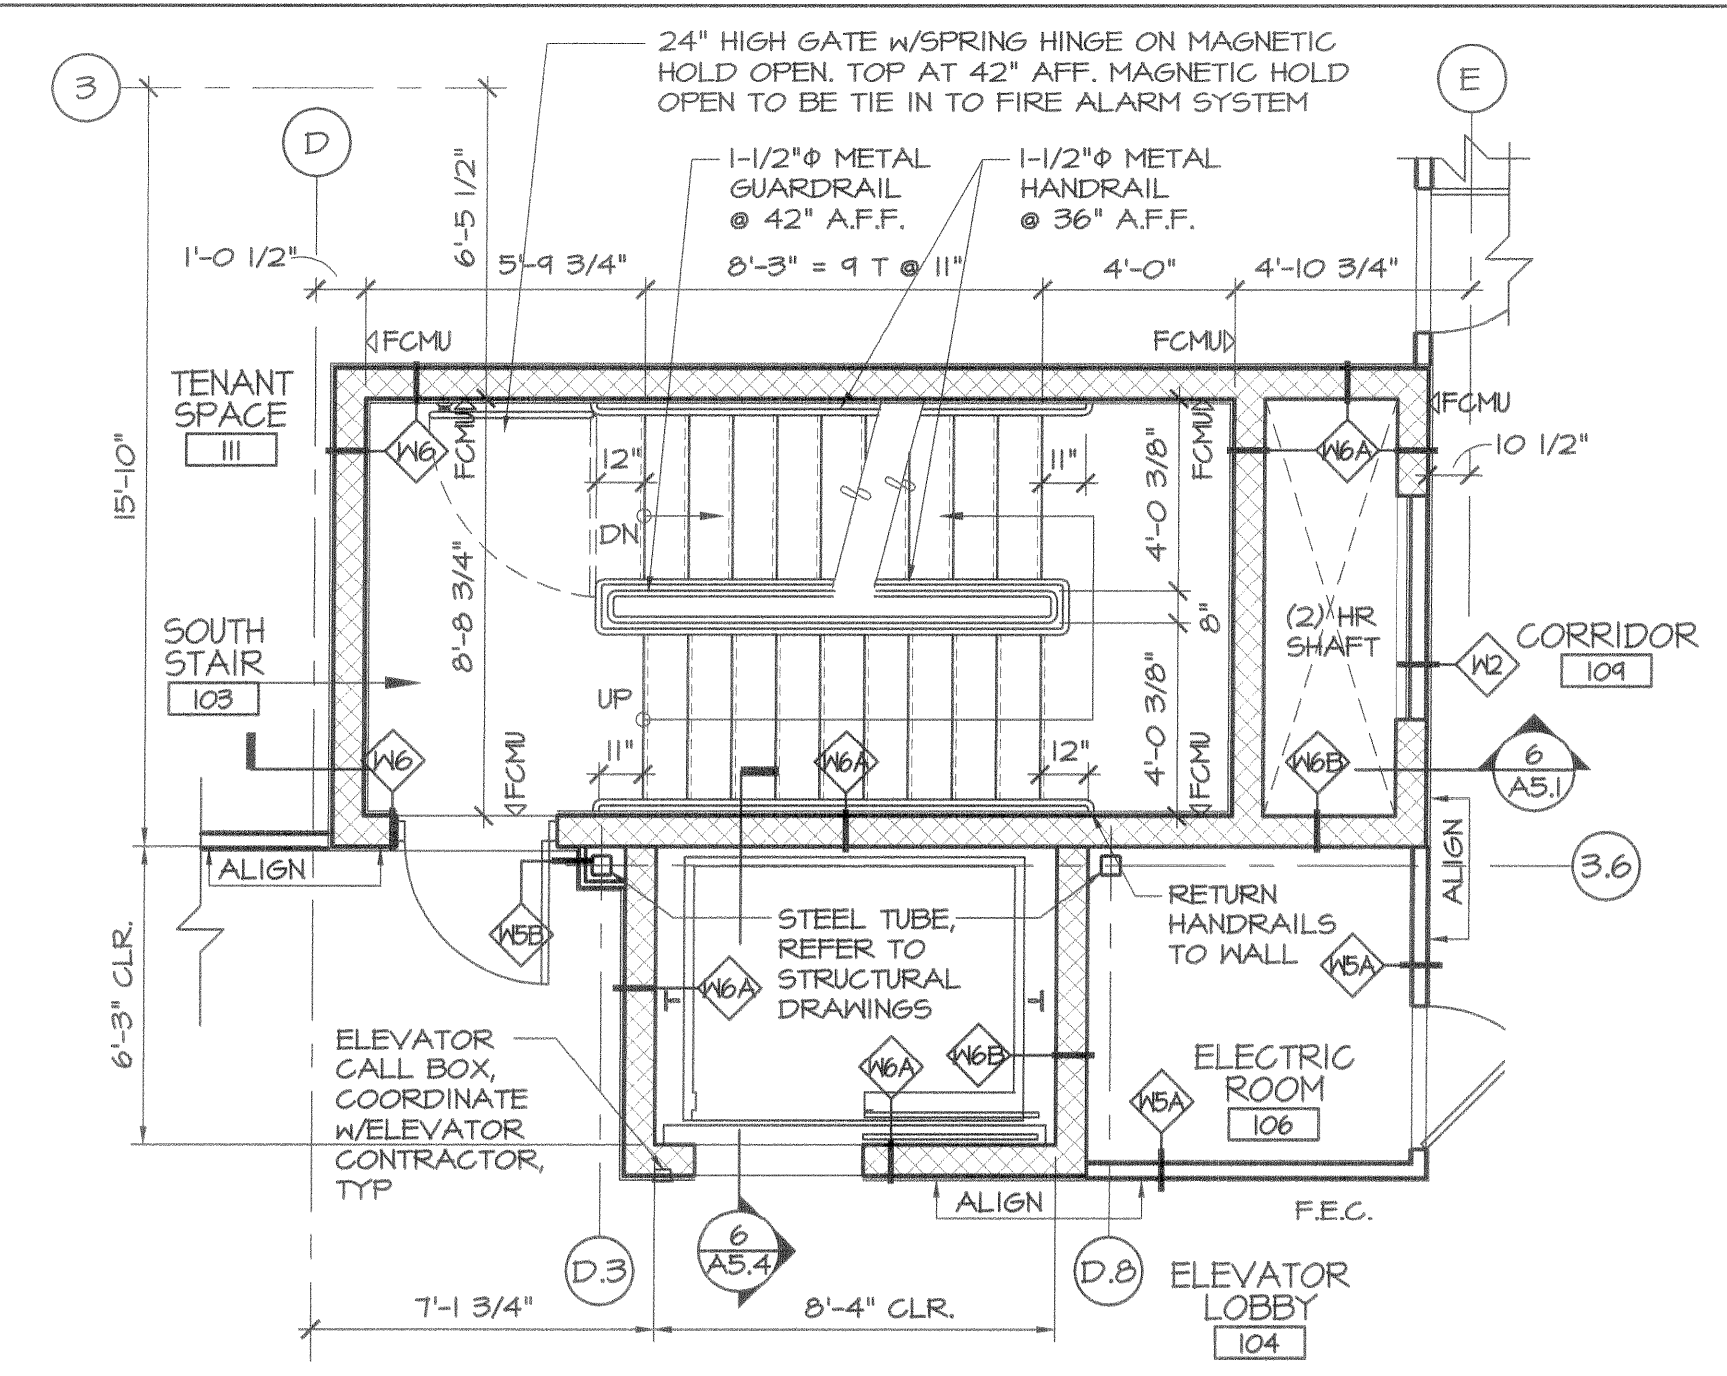


2 SOUTH STAIR/ELEVATOR - FIRST FLOOR PLAN
SCALE: 1/4" = 1'-0"

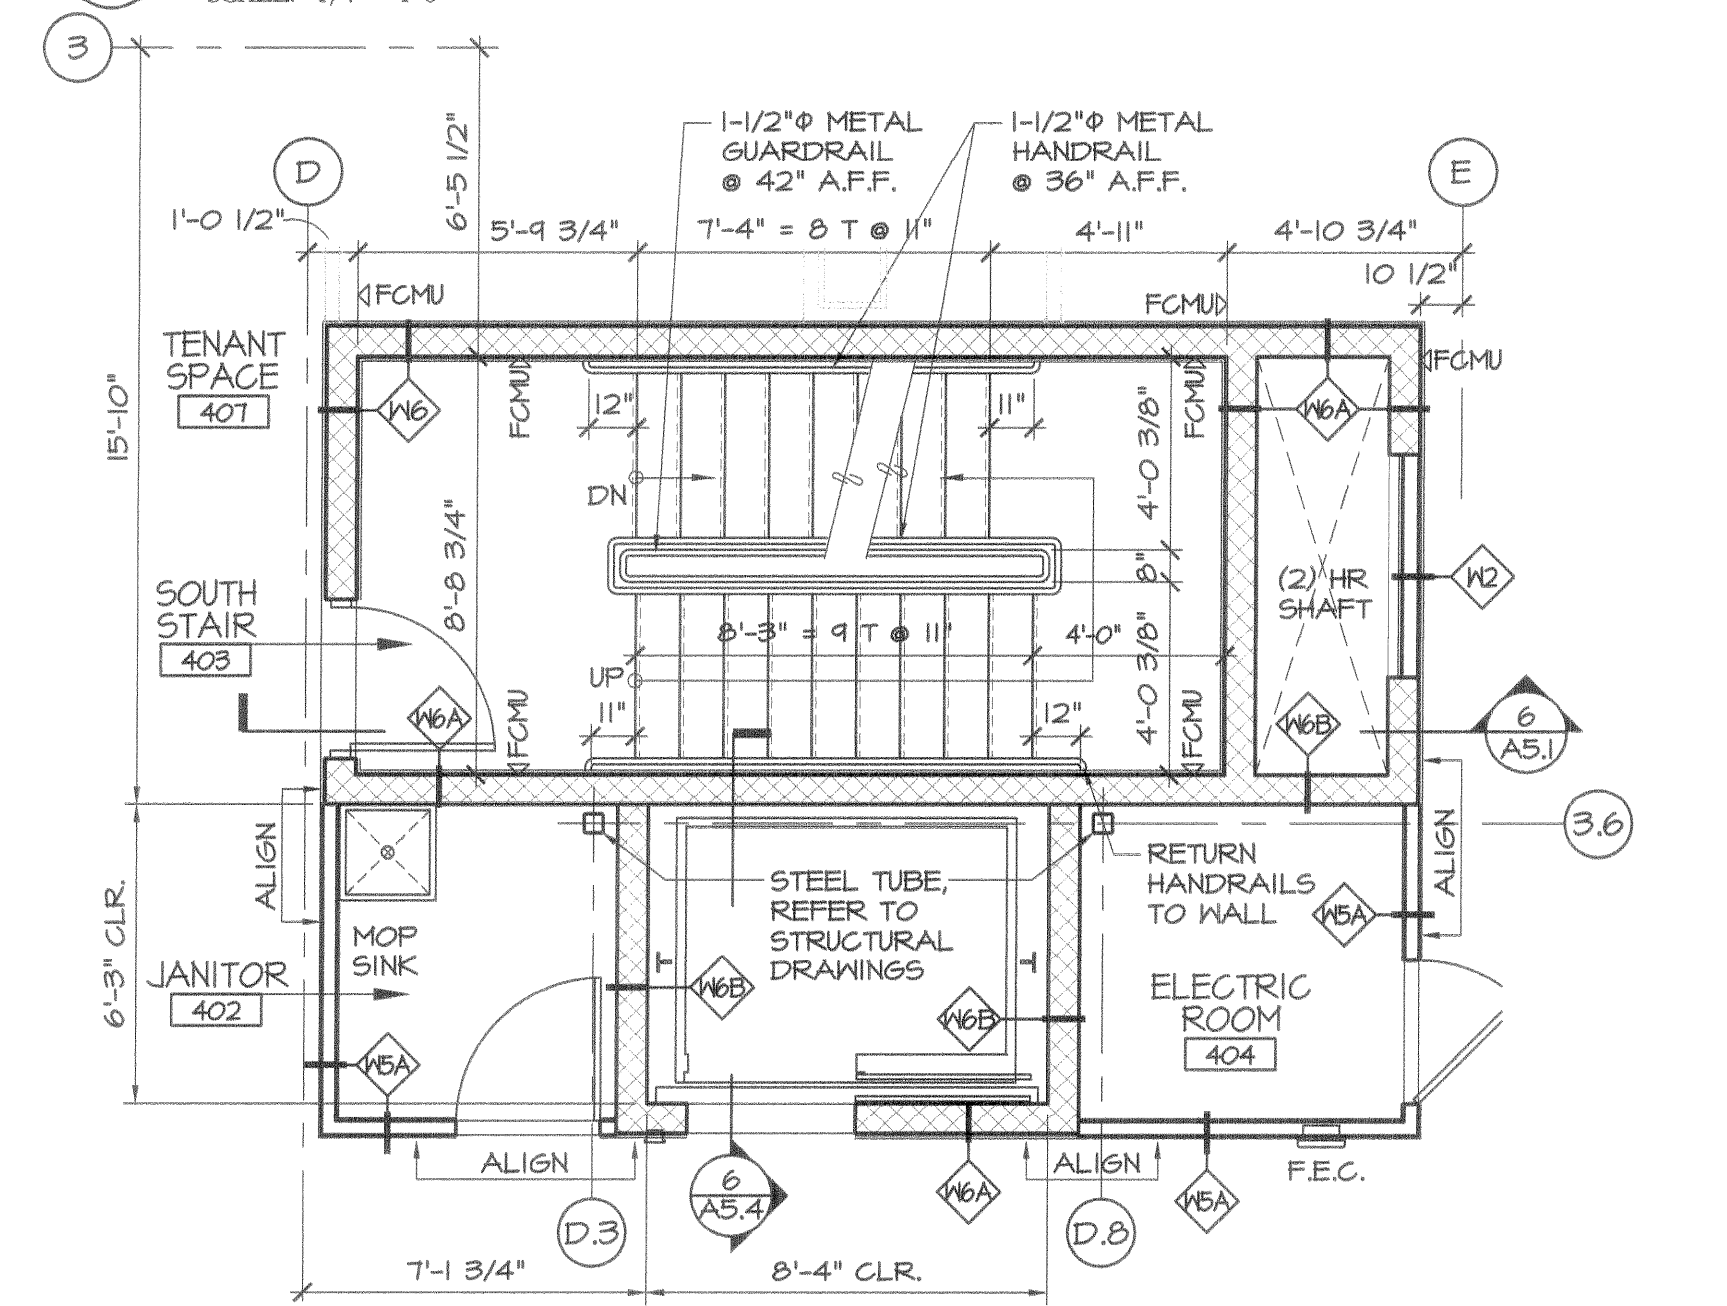


4 SOUTH STAIR/ELEVATOR - FOURTH FLR PLAN
SCALE: 1/4" = 1'-0"

GENERAL NOTES:


1. STAIR RUN FROM LOWER LEVEL TO 1ST FLOOR SHALL HAVE RUBBER TREADS AND RISERS.
2. STAIR RUNS FROM THE 1ST FLOOR UP TO THE 5TH FLOOR SHALL HAVE CARPET TREADS AND RISERS WITH A RUBBER NOSING.
3. AS AN ALTERNATE - 2" MESH GUARDRAILS MAY BE PROVIDED IF MORE ECONOMICAL.
4. UNDERSIDE OF STAIRS TO FINISH PAINTED, ANY AND ALL ELECTRICAL TO BE INSTALLED IN A NEAT AND PROFESSIONAL MANNER.

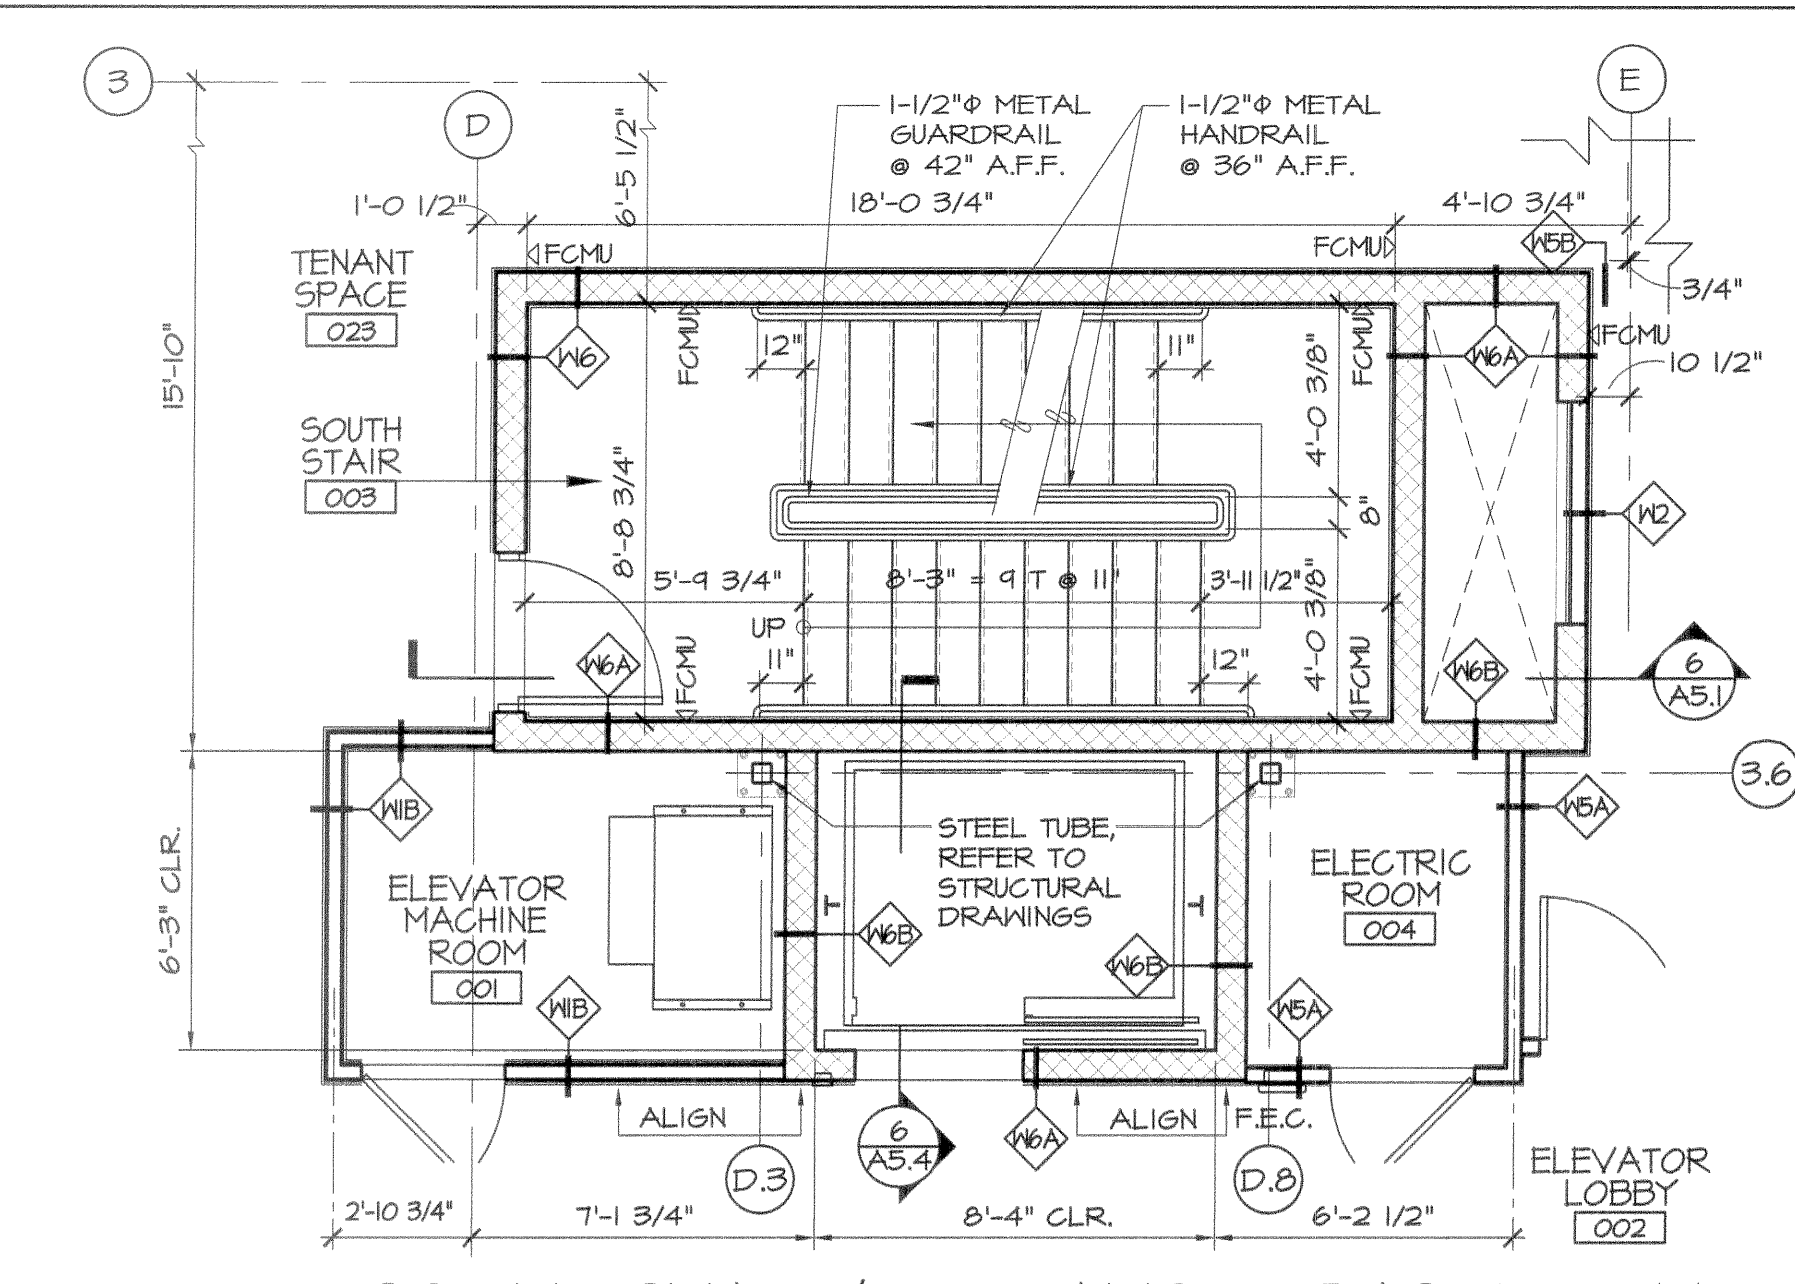

1 SOUTH STAIR/ELEVATOR - BASEMENT FLOOR PLAN
SCALE: 1/4" = 1'-0"

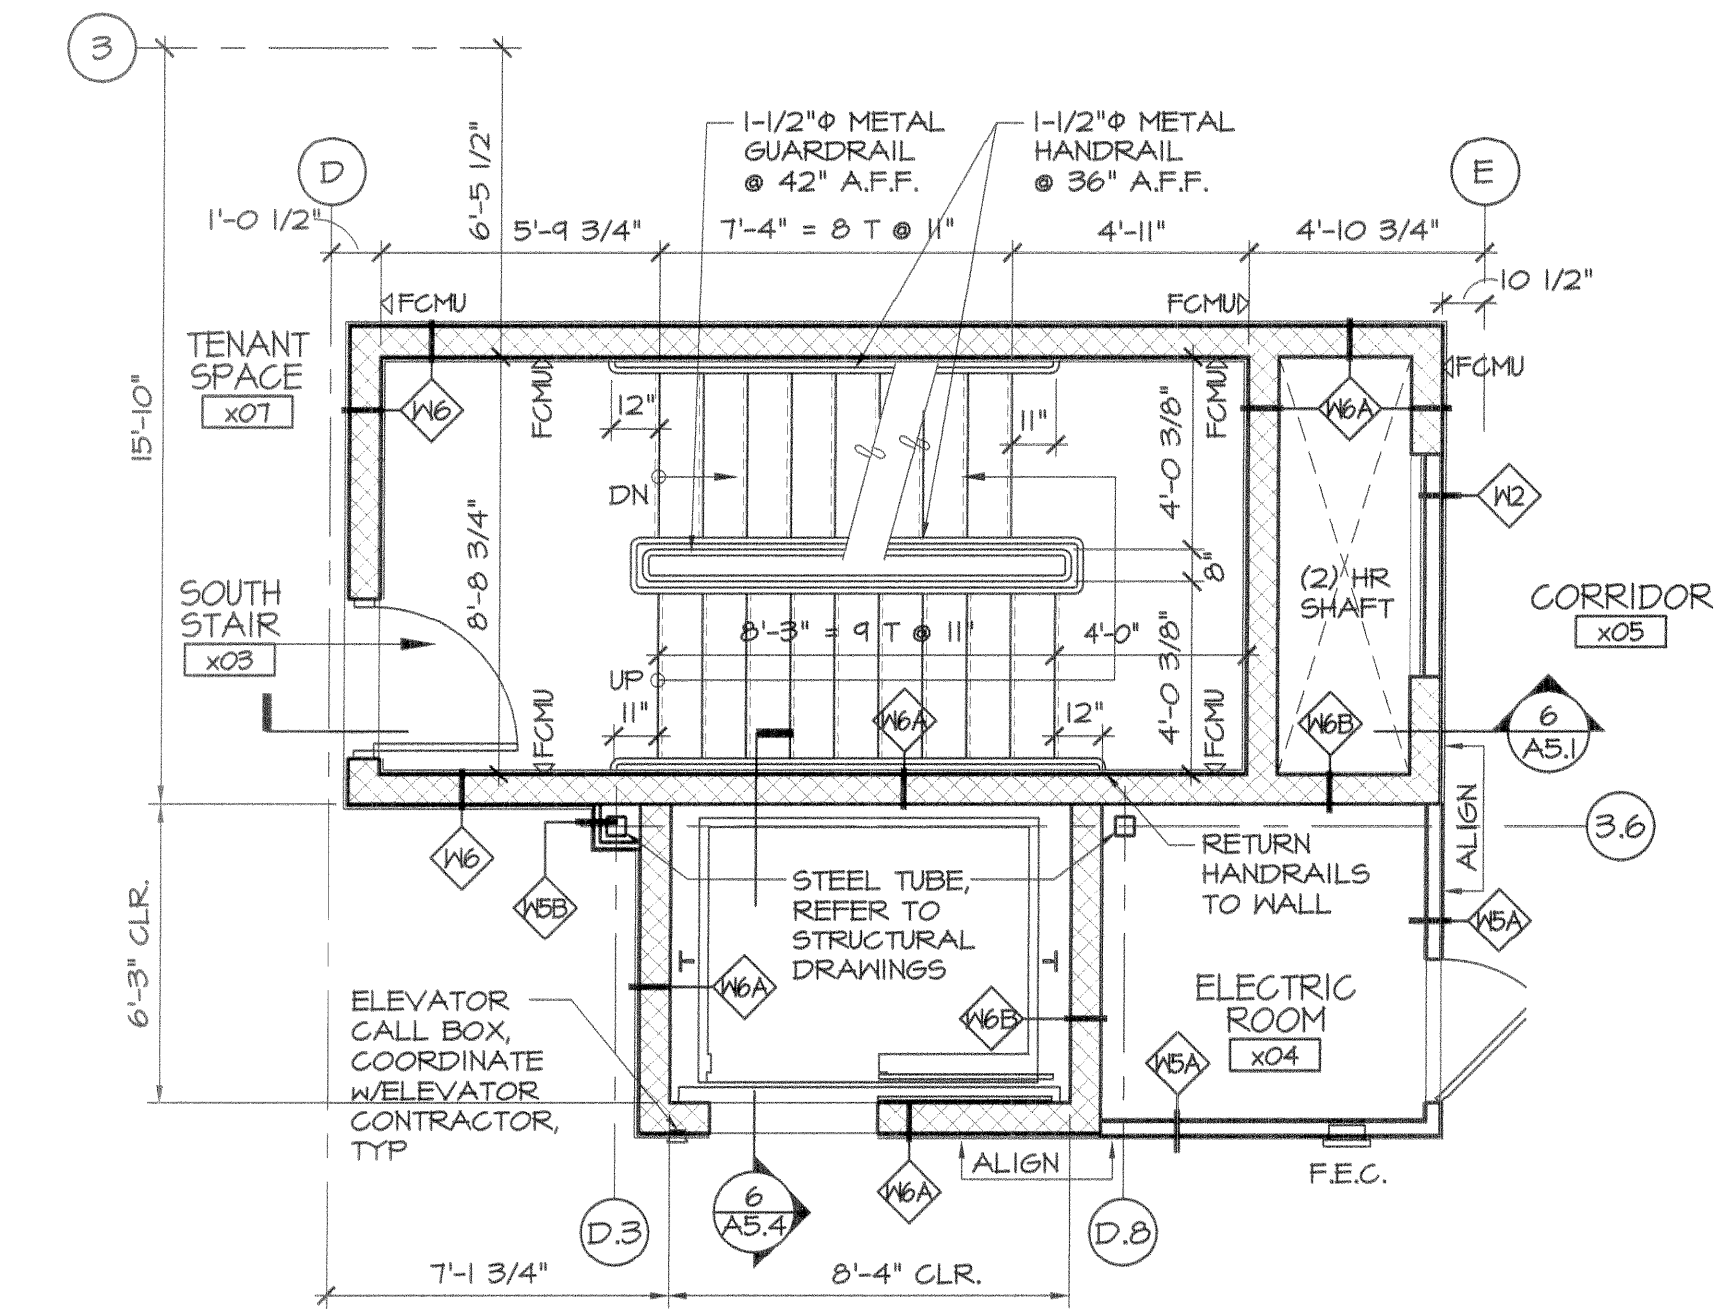


3 SOUTH STAIR/ELEVATOR - SECOND & THIRD FLOOR PLANS
SCALE: 1/4" = 1'-0"

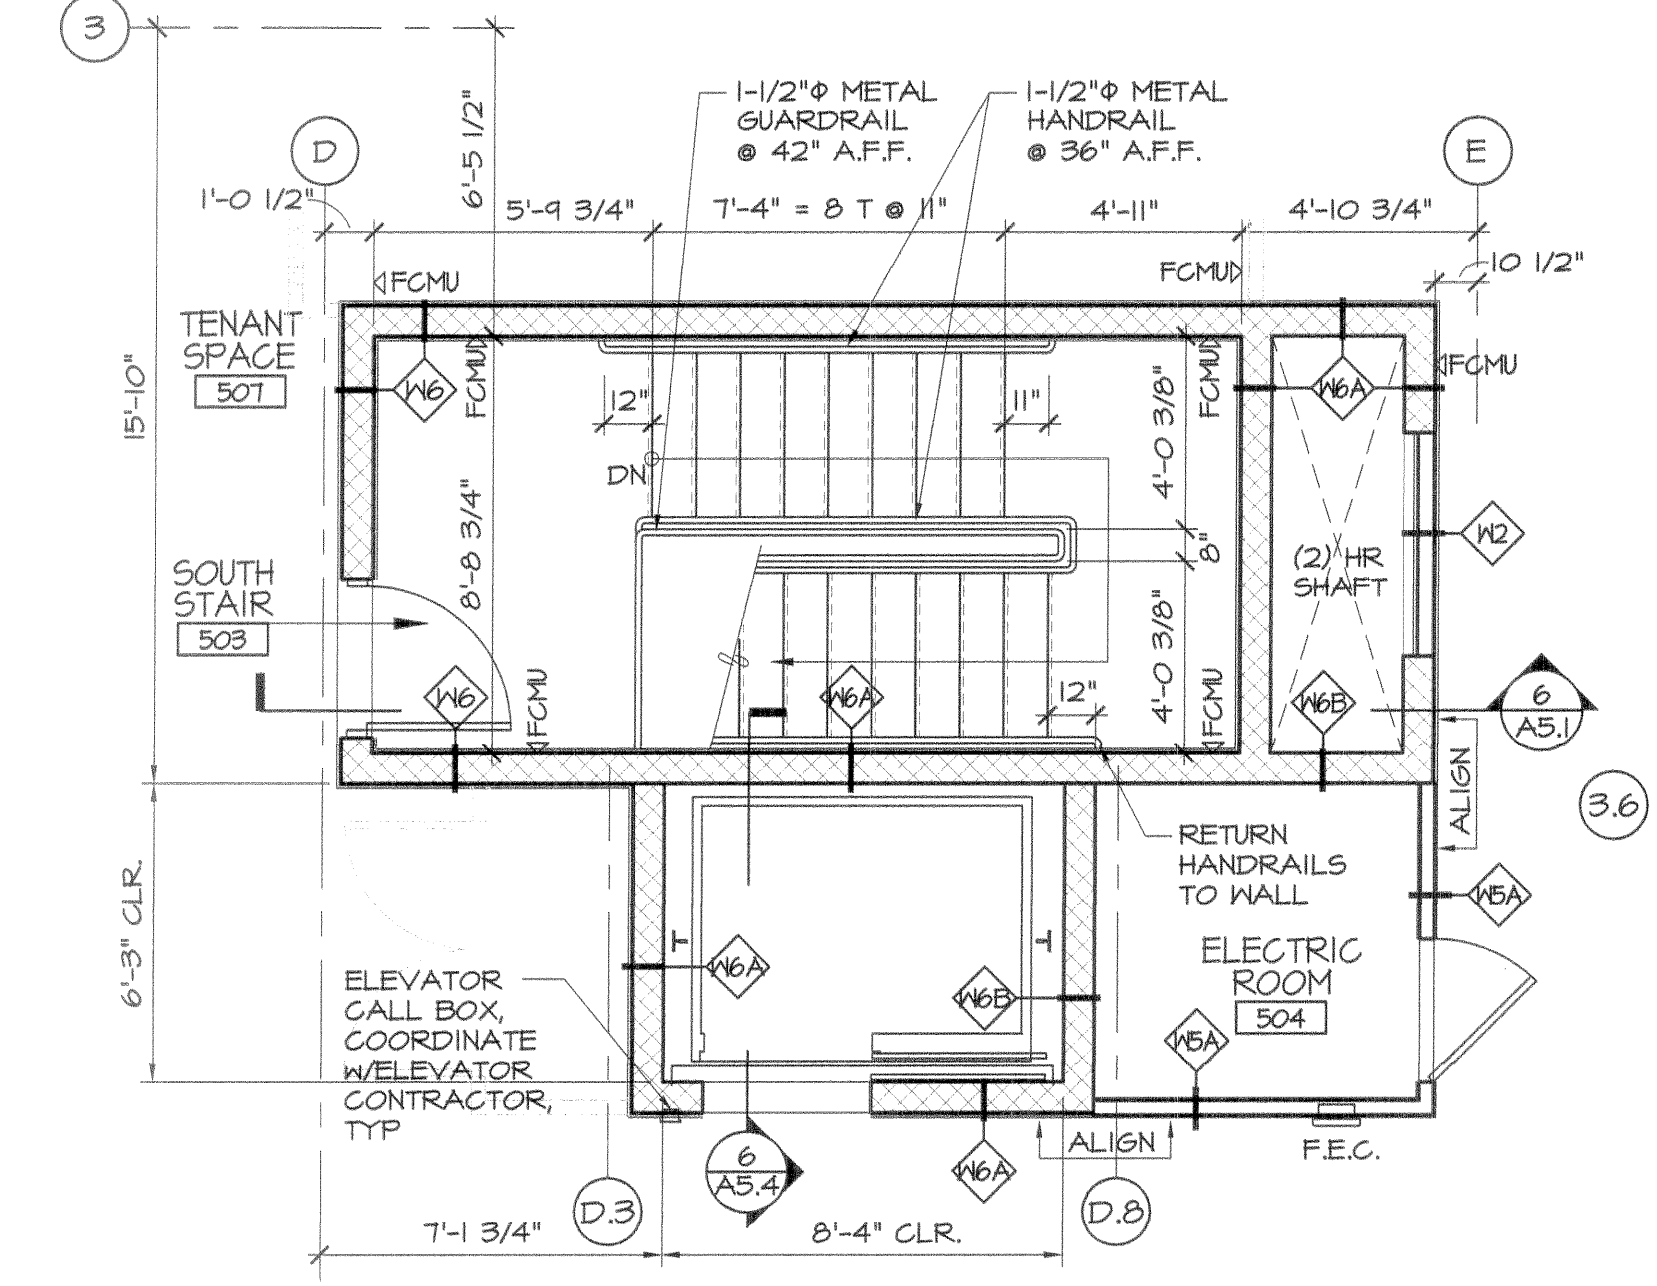

5 SOUTH STAIR/ELEVATOR - FIFTH FLOOR PLAN
SCALE: 1/4" = 1'-0"

PRO CON INCORPORATED
ARCHITECTURE
Design and Construction Management
A Sebha Company
P.O. Box 4830 Manchester, NH 03108
603.623.8811 Fax 603.623.7250

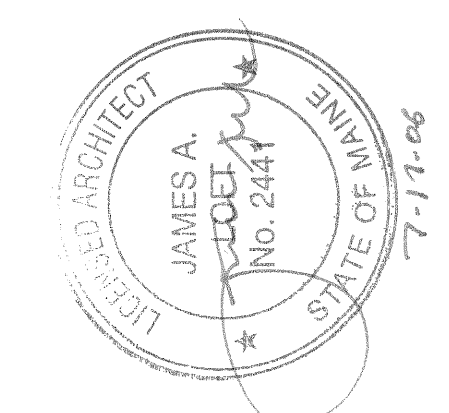

ISSUE: 052606- ISSUED FOR PRICING
071106- ISSUED FOR PERMIT

CUSTOM HOUSE SQUARE
300 FORE STREET
PORTLAND, MAINE
STAIR PLANS & SECTION

PROJECT ARCHITECT:
MW
DRAWN BY:
AC, BR, SO
PROJECT #:
300506

A5.1